

Public Works Department
APWA ACCREDITED AGENCY

555 Liberty Street SE / Room 325 • PO Box 14300, Salem, OR 97309-0325 • Phone 503-588-6211 • Fax 503-588-6025

April 1, 2025

7 Star Salem, LLC
3812 Galloway Street S
Salem OR 97302

**SUBJECT: Wetland Land Use Notification: 0 Macleay Road SE
Permit # 24-119871-PLN**

Tax lot 072W32D002400 at the above address may contain mapped wetlands or waterways as is indicated on the Salem-Keizer Local Wetland Inventory. *Oregon Revised Statute 227.350(5)* allows the City of Salem to issue development permits and approvals for activities for parcels identified as, or including wetlands on, the Local Wetland Inventory upon the following:

- Providing written notice to the applicant and landowner of the possible presence of wetlands on their property;
- Providing written notice to the applicant and landowner of the potential need for state and federal wetland permits; and
- Providing Department of State Lands (DSL) with a copy of the notification.

All, or a portion of this property has been identified as wetland and/or waterway on the Statewide Wetland Inventory *or in close proximity* to a mapped wetland and/or waterway site. If you have evidence to the contrary, please contact me as soon as possible at 503-588-6211. If the site contains a jurisdictional wetland, this proposal may require a permit from DSL and/or the Army Corps of Engineers. You must obtain any necessary state or federal permits before beginning your project. The City of Salem is not liable for any delays in the processing of state or federal permits. Enclosed is a copy of the wetland land use notice sent to DSL. DSL will contact you if any permits are required, or further information is necessary.



Jason Valyou
Program Coordinator

Enclosures: GIS Map, Site Map, Wetland Land Use Notification Form

cc: Zachary Diehl, Program Manager
File


Transportation Operations, Utility Operations, and Engineering
1457 23rd St SE, Salem, OR
Mailing Address: PO Box 14300, Salem, OR 97309-1457
Phone 503-588-6270 • Fax 503-588-6480

Willow Lake Water Pollution Control Facility
5915 Windsor Island Road N, Keizer, OR
Mailing Address: PO Box 14300, Salem, OR 97309-5915
Phone 503-588-6380 • Fax 503-588-6387

PROJECT LOCATION
TAX LOT 072W32D002400,
SECTION 72 T7C B2W WVA



Know what's below.
Call before you dig.

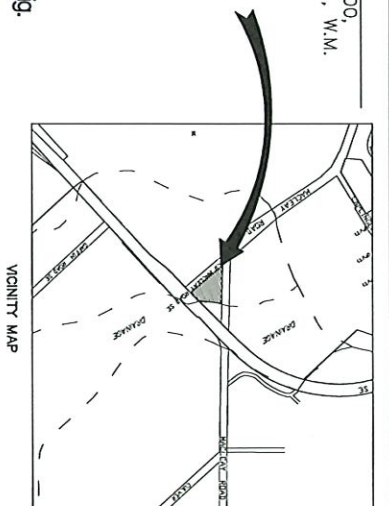

#	TITLE
C1.0	CORE SHEET, WORK, & MOUNT MAP
C1.0	EROSION CONTROL, DRAINAGE & CLEANING
C2.0	GRADING & DRAINAGE PLAN
C3.0	UTILITY PLAN
C4.0	SEWERING PLAN
C5.0	PAVEMENT STREET PLAN

BENCHMARK UTILIZED:
 C.O.S. #2098
 ELEV: 369.46' NGVD 29
 MARK IS 3" ALUMINUM DISK SET IN THE EAST CORNER OF BATTLE
 CREEK ROAD, 230' NORTH OF THE INTERSECTION WITH BOONCREEK ROAD
 SE, 10' SOUTHWEST OF A UTILITY WALL, 27' SOUTHWEST OF A
 POWER POLE, 4' NORTHWEST OF A WATERS UTILITY, AND 12'
 SOUTHWEST OF A WATER VALVE.

SYMBOL	DESCRIPTION	SYMBOL	DESCRIPTION
	SANITARY SEWER		DAM
	STORM DRAIN		FLOW DIRECTION
	GAS		TELEPHONE MANHOLE
	TELEPHONE		TELEPHONE PEDSTAL
	POWER		SANITARY SEWER MANHOLE
	TELEVISION		STORM DRAIN MANHOLE






















[illegible]

MACLEAY RD SE
SALEM, OR
MACLEAY RD SE & CORDON RD SE

WE **WESTECH ENGINEERING, INC.**
CONSULTING ENGINEERS AND PLANNERS

2641 Fairview Industrial Dr. S.E., Suite 100, Salem, OR 97302
Phone: (503) 565-2474 Fax: (503) 565-2486
E-mail: westech@westech-eng.com

PROJECT #3535.0000.
DATE: 08/24
DRAWN BY: AN
CHECKED BY: JW
REVISIONS: A




ARCHITECTURE
INCORPORATED
222 COMMERCIAL ST. NE
SALEM, OR 97301-3410
P: 503.390.6500
F: 503.390.6501

0
4
=
0
-
0

SHEET:
C0.0
COVER SHEET,
INDEX, & VICINITY
MAP

MACLEAY RD SE
SALEM, OR
MACLEAY RD SE & CORDON RD SE

GRADING & DRAINAGE PLAN

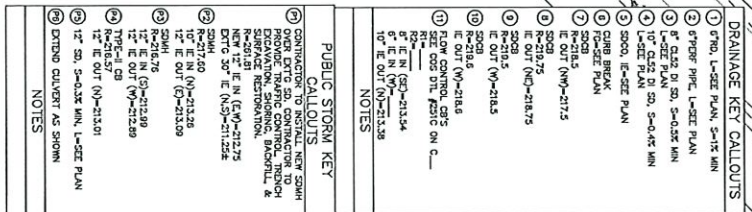



WE WESTECH ENGINEERING, INC.
CONSULTING ENGINEERS AND PLANNERS

3641 Fairview Industrial Dr. S.E., Suite 100, Salem, OR 97302
Phone: (503) 585-2474 Fax: (503) 585-3686
E-mail: westech@westech-eng.com



PROJECT # 3535.0000.0
DATE: 08/24
DRAWN BY: AK
CHECKED BY: JWM
REVISIONS: Δ
Δ



ARCHITECTURE
INCORPORATED
222 COMMERCIAL ST. NE
SALEM, OR 97301-3410
P: 503.390.6300
F: 503.390.6501
www.studio3architecture.com


STUDIO 3

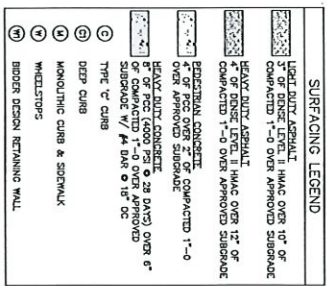

SHEET:
C4.0
SURFACING PLAN

NEW GAS STATION:

SHEET:
C5.0

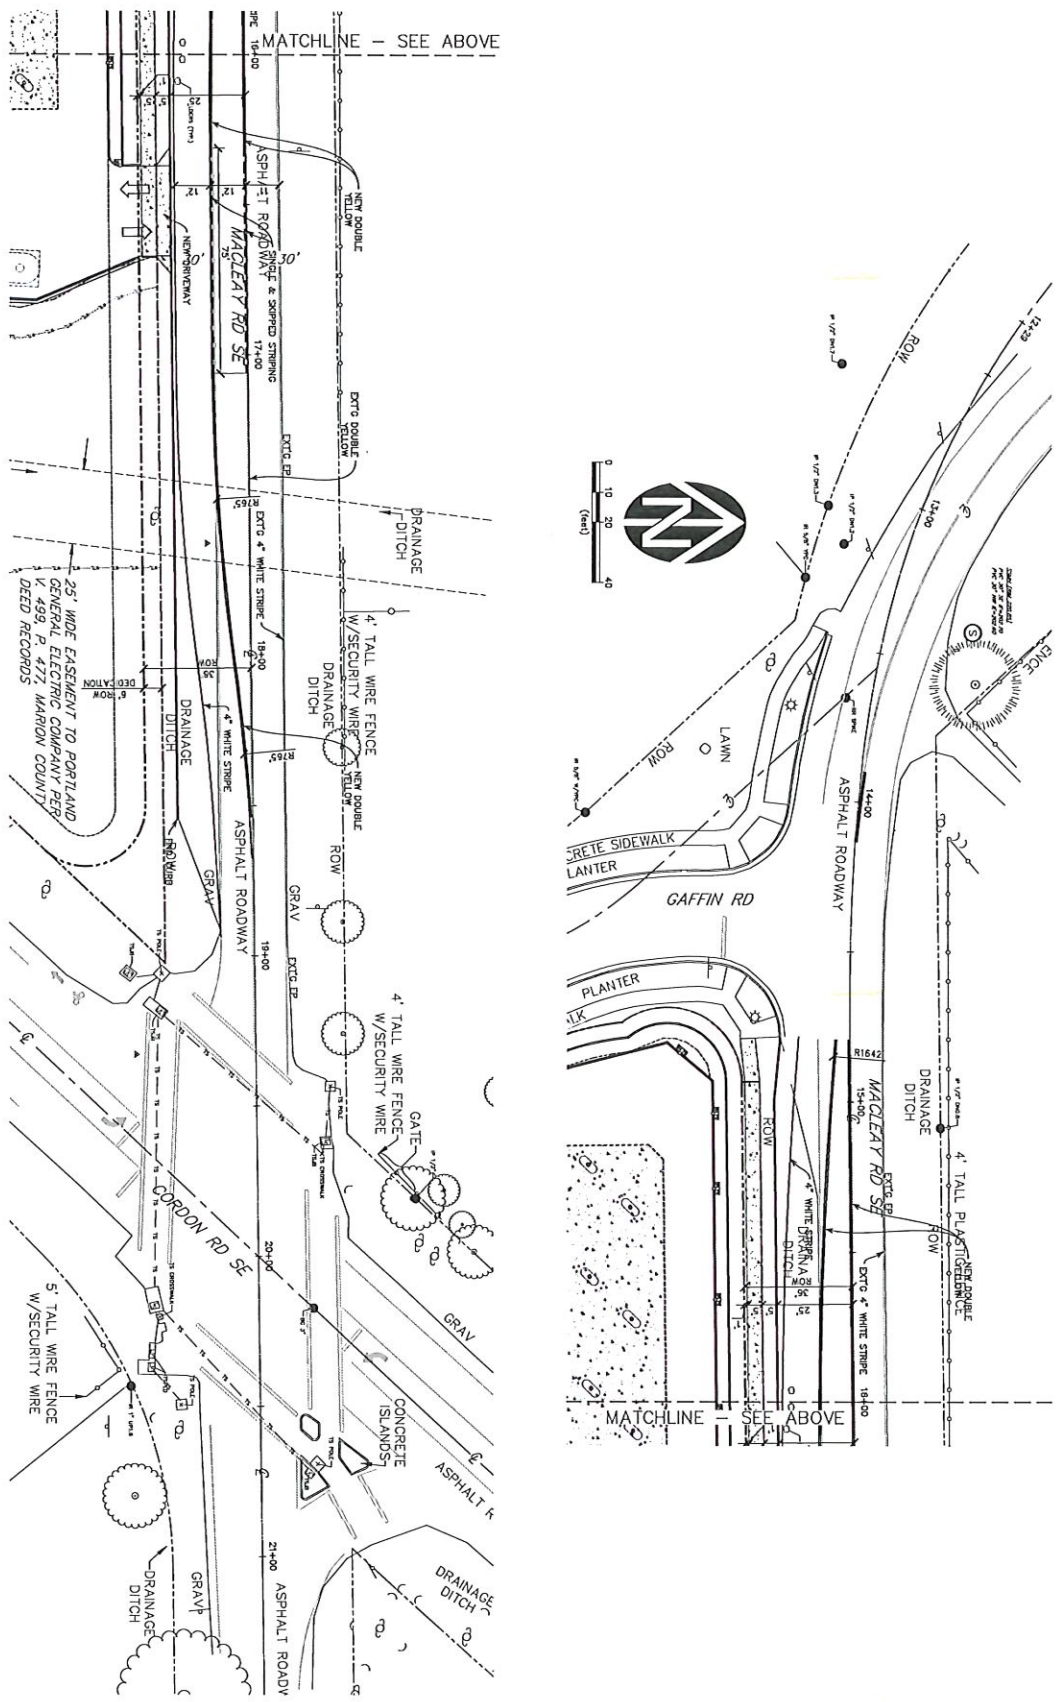

07 2W 32D
SALEM



MARION COUNTY, OREGON
SE 1/4 SEC 32 T7S R2W W.M.
SCALE 1" = 200'

LEGEND

- LINE TYPES**
- Taxlot Boundary
 - Road Right-of-Way
 - Railroad Right-of-Way
 - Private Road ROW
 - Subdivision/Plot Boundary
 - Waterline - Taxlot Boundary
 - Waterline - Non Boundary
 - Historical Boundary
 - Easement
 - Railroad Centreline
 - Taxcode Line
 - Map Boundary

- CORNER TYPES**
- + 1/16th Section Cor.
 - ⊙ D/C Corner
 - ⊕ 1/4 Section Cor.
 - 16, 15 Section Corner
 - 21, 22

NUMBERS

The Code Number
00 00 0

Acres All areas listed are Net Acres, excluding any portions of the block within public ROWs.

NOTES

Tick Mark: A tick mark in the road indicates that the labeled dimension extends into the public ROW



CANCELLED NUMBERS

700
800
900
001
002
209



Wetland Land Use Notification

OREGON DEPARTMENT OF STATE LANDS

775 Summer Street NE, Suite 100, Salem, OR 97301-1279

Phone: (503) 986-5200

This form is to be completed by planning department staff for mapped wetlands and waterways.

* Required Field (?) Tool Tips

Activity Location



Township* (?)

07S

Range* (?)

02W

Section* (?)

32

Quarter-quarter Section (?)

D

Tax Lot(s)*

002400

You can enter multiple tax lot numbers within this field. i.e. 100, 200, 300, etc.

To add additional tax map and lot information, please click the "add" button below.

Address

Street Address

0 Macleay Road SE

Address Line 2

City

Salem

Postal / Zip Code

97317

State

OR

Country

USA

County*

Marion

Adjacent Waterbody

Wetlands, hydric soils

Geolocation*

44.913323, -122.955254

Proposed Activity



Prior to submitting, please ensure proposed activity will involve physical alterations to the land and/or new construction or expansion of footprint of existing structures.

Local Case File #* (?)

24-119871-PLN

Zoning

IC

Describe any Earthwork/Ground Disturbance*

Summary: Development of a new gas station and convenience store.

Request: A Class 3 Site Plan Review for the development of a new fueling station and convenience store with associated site improvements. The consolidated application includes two Class 2 Driveway Approach Permits for new access onto Gaffin Rd SE and Macleay Rd SE, with three Class 2 Adjustments to:

- 1.) Allow a driveway approach onto Macleay Rd SE where driveways are limited to the lower street classification, per SRC 804.035(c);
- 2.) Reduce the minimum spacing of the driveway onto Macleay Rd SE from Cordon Rd SE from 370 feet to 325 feet, per SRC 804.035(d); and
- 3.) Reduce the minimum spacing of the driveway onto Macleay Rd SE from Gaffin Rd SE from 370 feet to 215 feet, per SRC 804.035(d)

The subject property is zoned IC (Industrial Commercial) and located at the 5100 Block of Macleay Rd SE (Marion County Assessors Map and Tax Lot 072W32D00 / 2400).

Proposed

- | | |
|--|--|
| ☒ Building Permit (new structures) | ☐ Conditional use Permit |
| ☒ Grading Permit | ☒ Planned Unit Development |
| ☒ Site Plan Approval | ☒ Subdivision |
| ☒ Other (please describe) | |

Applicant's Project Description and Planner's Comments:*

Summary: Development of a new gas station and convenience store.

Request: A Class 3 Site Plan Review for the development of a new fueling station and convenience store with associated site improvements. The consolidated application includes two Class 2 Driveway Approach Permits for new access onto Gaffin Rd SE and Macleay Rd SE, with three Class 2 Adjustments to:

- 1.) Allow a driveway approach onto Macleay Rd SE where driveways are limited to the lower street classification, per SRC 804.035(c);
- 2.) Reduce the minimum spacing of the driveway onto Macleay Rd SE from Cordon Rd SE from 370 feet to 325 feet, per SRC 804.035(d); and
- 3.) Reduce the minimum spacing of the driveway onto Macleay Rd SE from Gaffin Rd SE from 370 feet to 215 feet, per SRC 804.035(d)

The subject property is zoned IC (Industrial Commercial) and located at the 5100 Block of Macleay Rd SE (Marion County Assessors Map and Tax Lot 072W32D00 / 2400).

Required attachments with site marked: Tax map and legible, scaled site plan map.* (?)

24-119871-PLN_LWI Map.pdf	4.57MB
24-119871-PLN_Plans.pdf	3.28MB
24-119871-PLN_Tax Lot Map.pdf	2.17MB

Additional Attachments**Applicant****First Name***

7 Star

Last Name*

Salem LLC

Applicant Organization Name

(if applicable)

Mailing Address*

Street Address

3812 Galloway Street S

Address Line 2

City

Salem

Postal / Zip Code

97302

State

OR

Country

USA

Phone (?)

503-602-9868

Email (?)

7starcstore@gmail.com

Is the Property Owner name and address the same as the Applicant?*

☐ No ☒ Yes

Responsible Jurisdiction



*

Municipality*

Date*

☒ City of ☐ County of

Salem

3/28/2025

Staff Contact

First Name*

Jason

Last Name*


Valyou

Phone* (?)


503-588-6211

Email*

jvalyou@cityofsalem.net

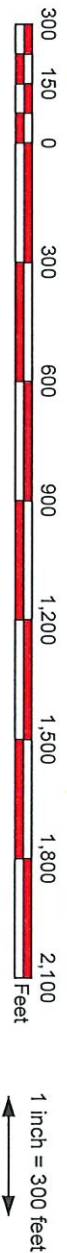

This product is provided as-is, without warranty. In no event is the City of Salem liable for damages from the use of this product. This product is subject to license and copyright limitations and further distribution or resale is prohibited.

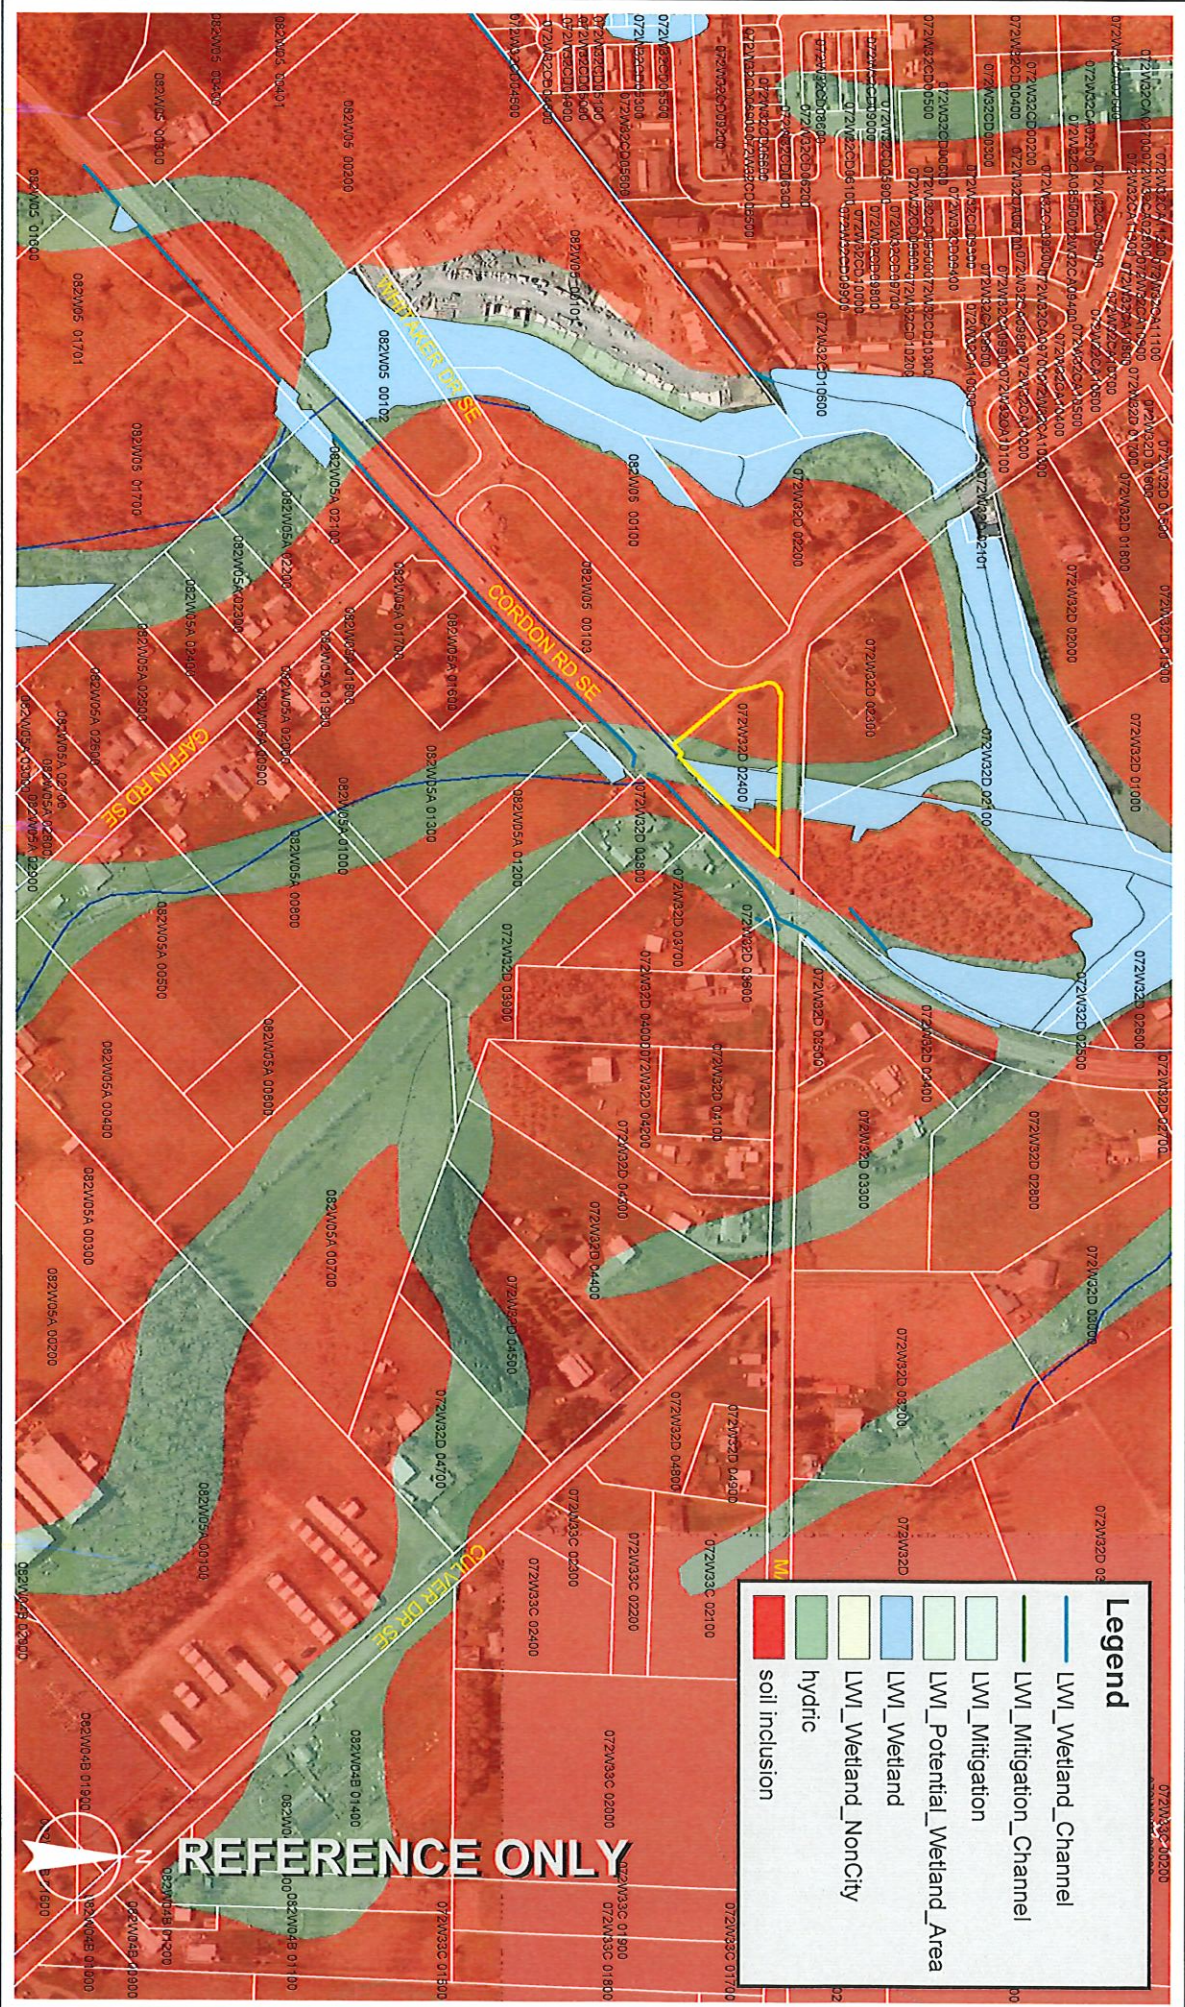

Legend

- LWI_Wetland_Channel
- LWI_Mitigation_Channel
- LWI_Mitigation
- LWI_Potential_Wetland_Area
- LWI_Wetland
- LWI_Wetland_NonCity
- soil inclusion
- hydric

REFERENCE ONLY

