
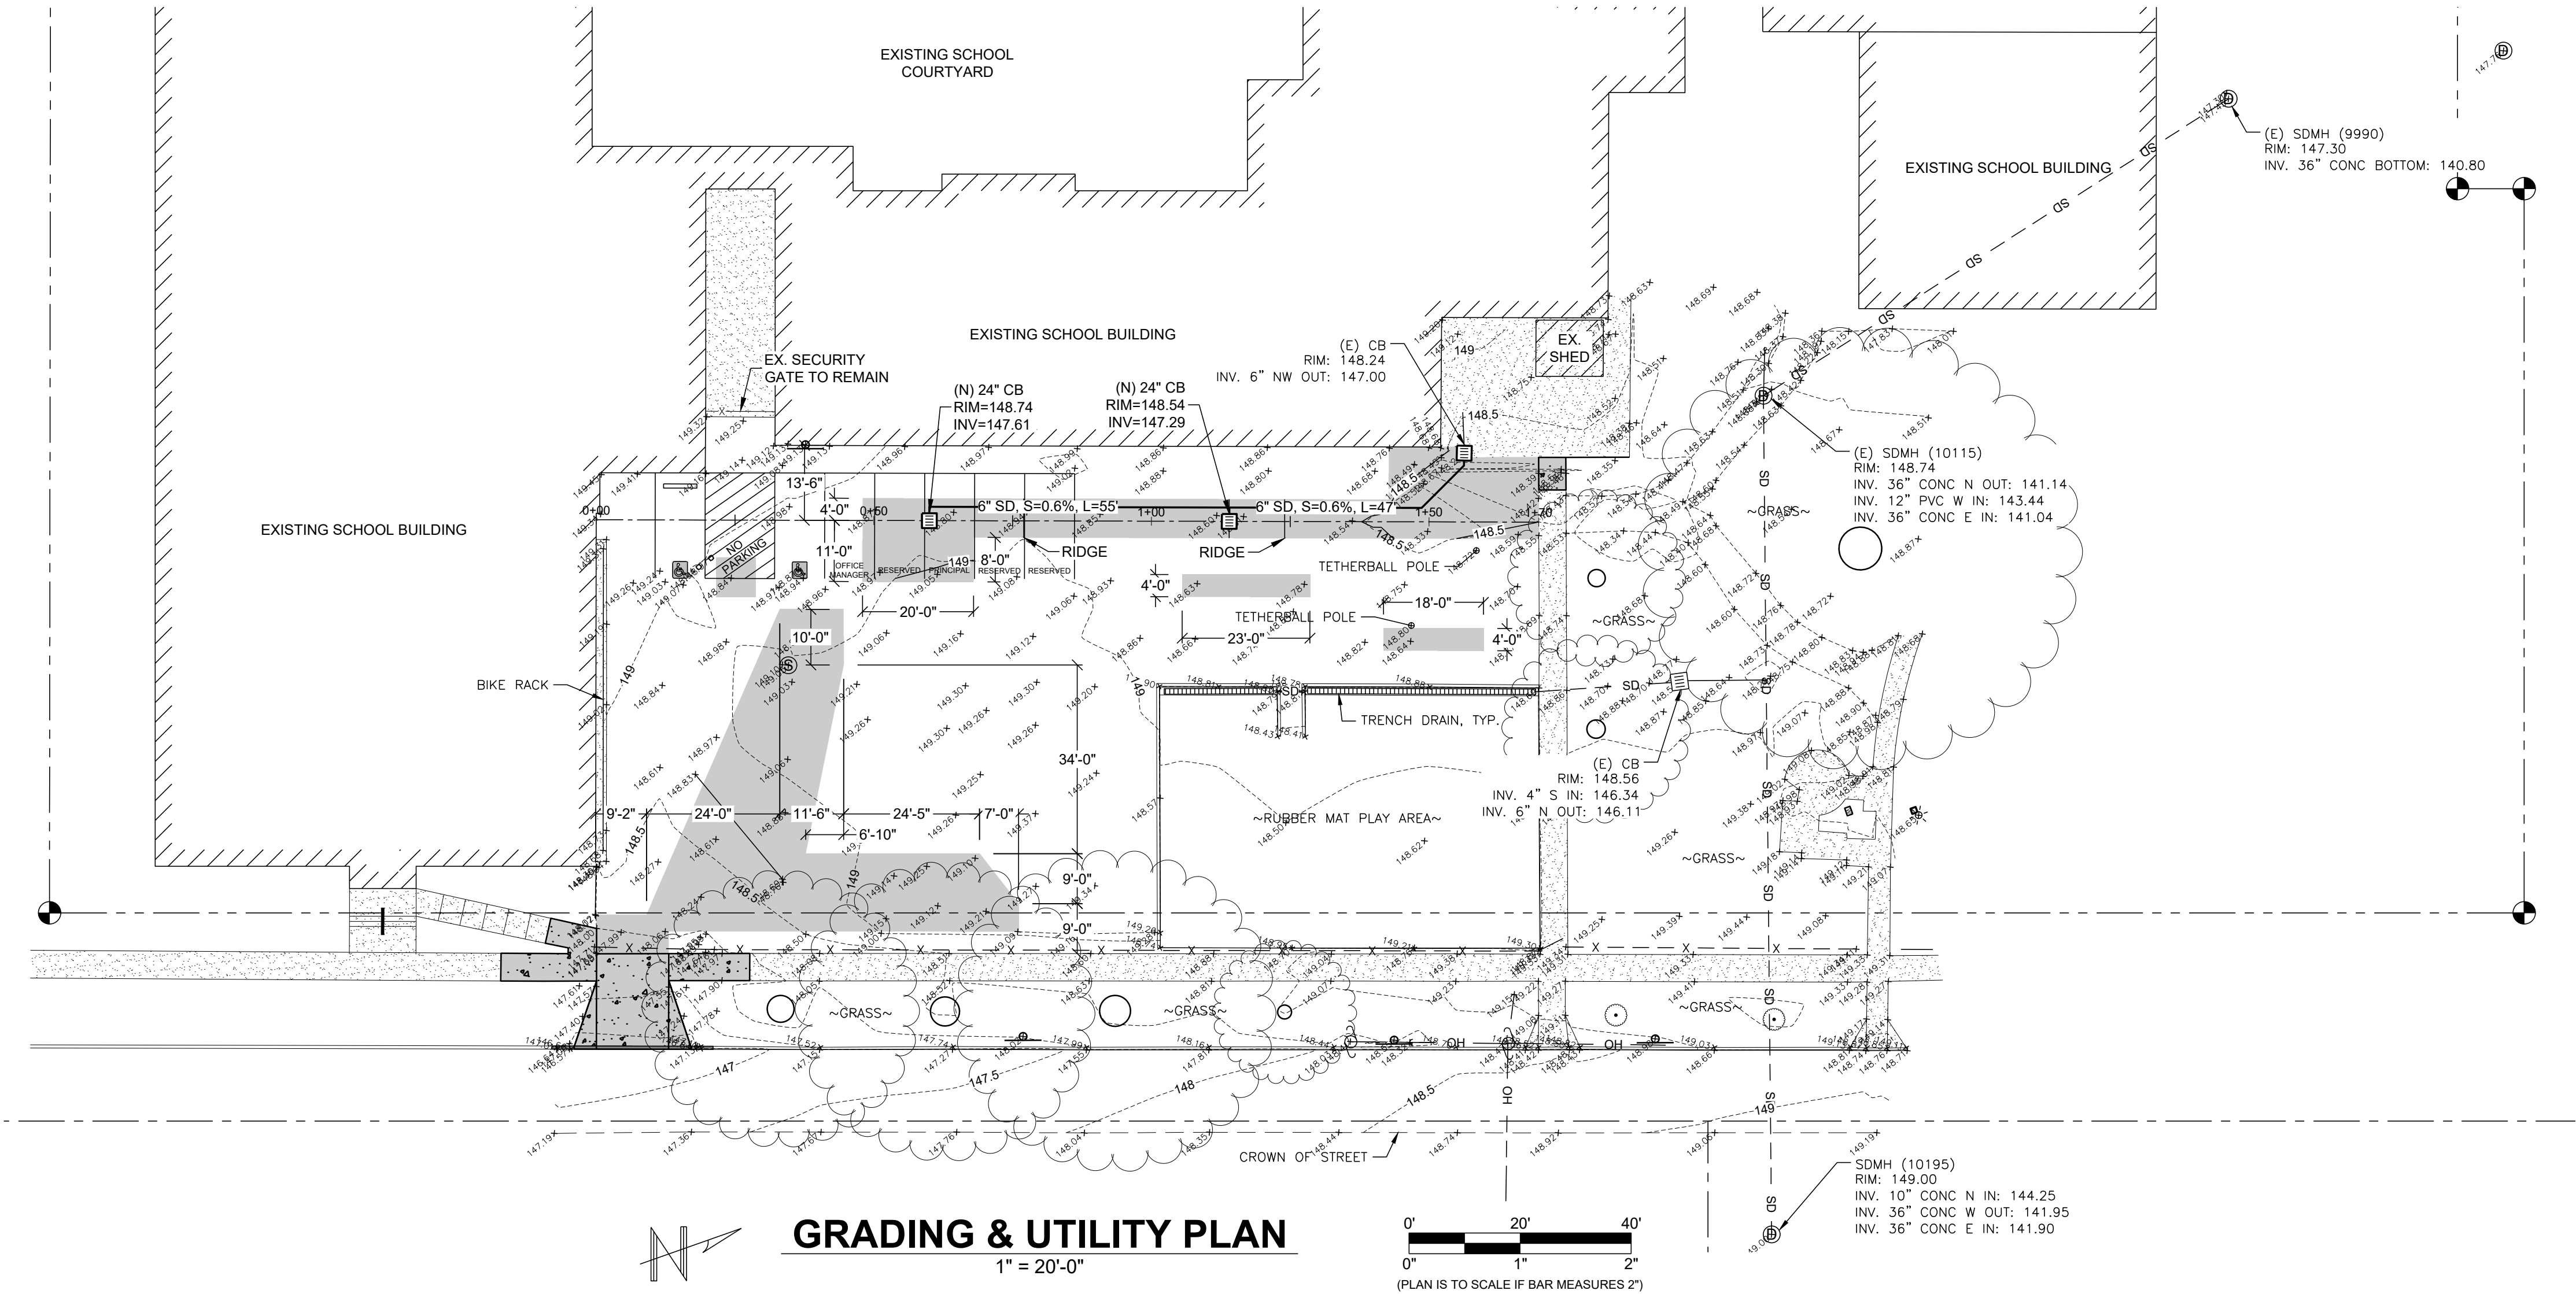


REV.	DATE	DESCRIPTION
------	------	-------------

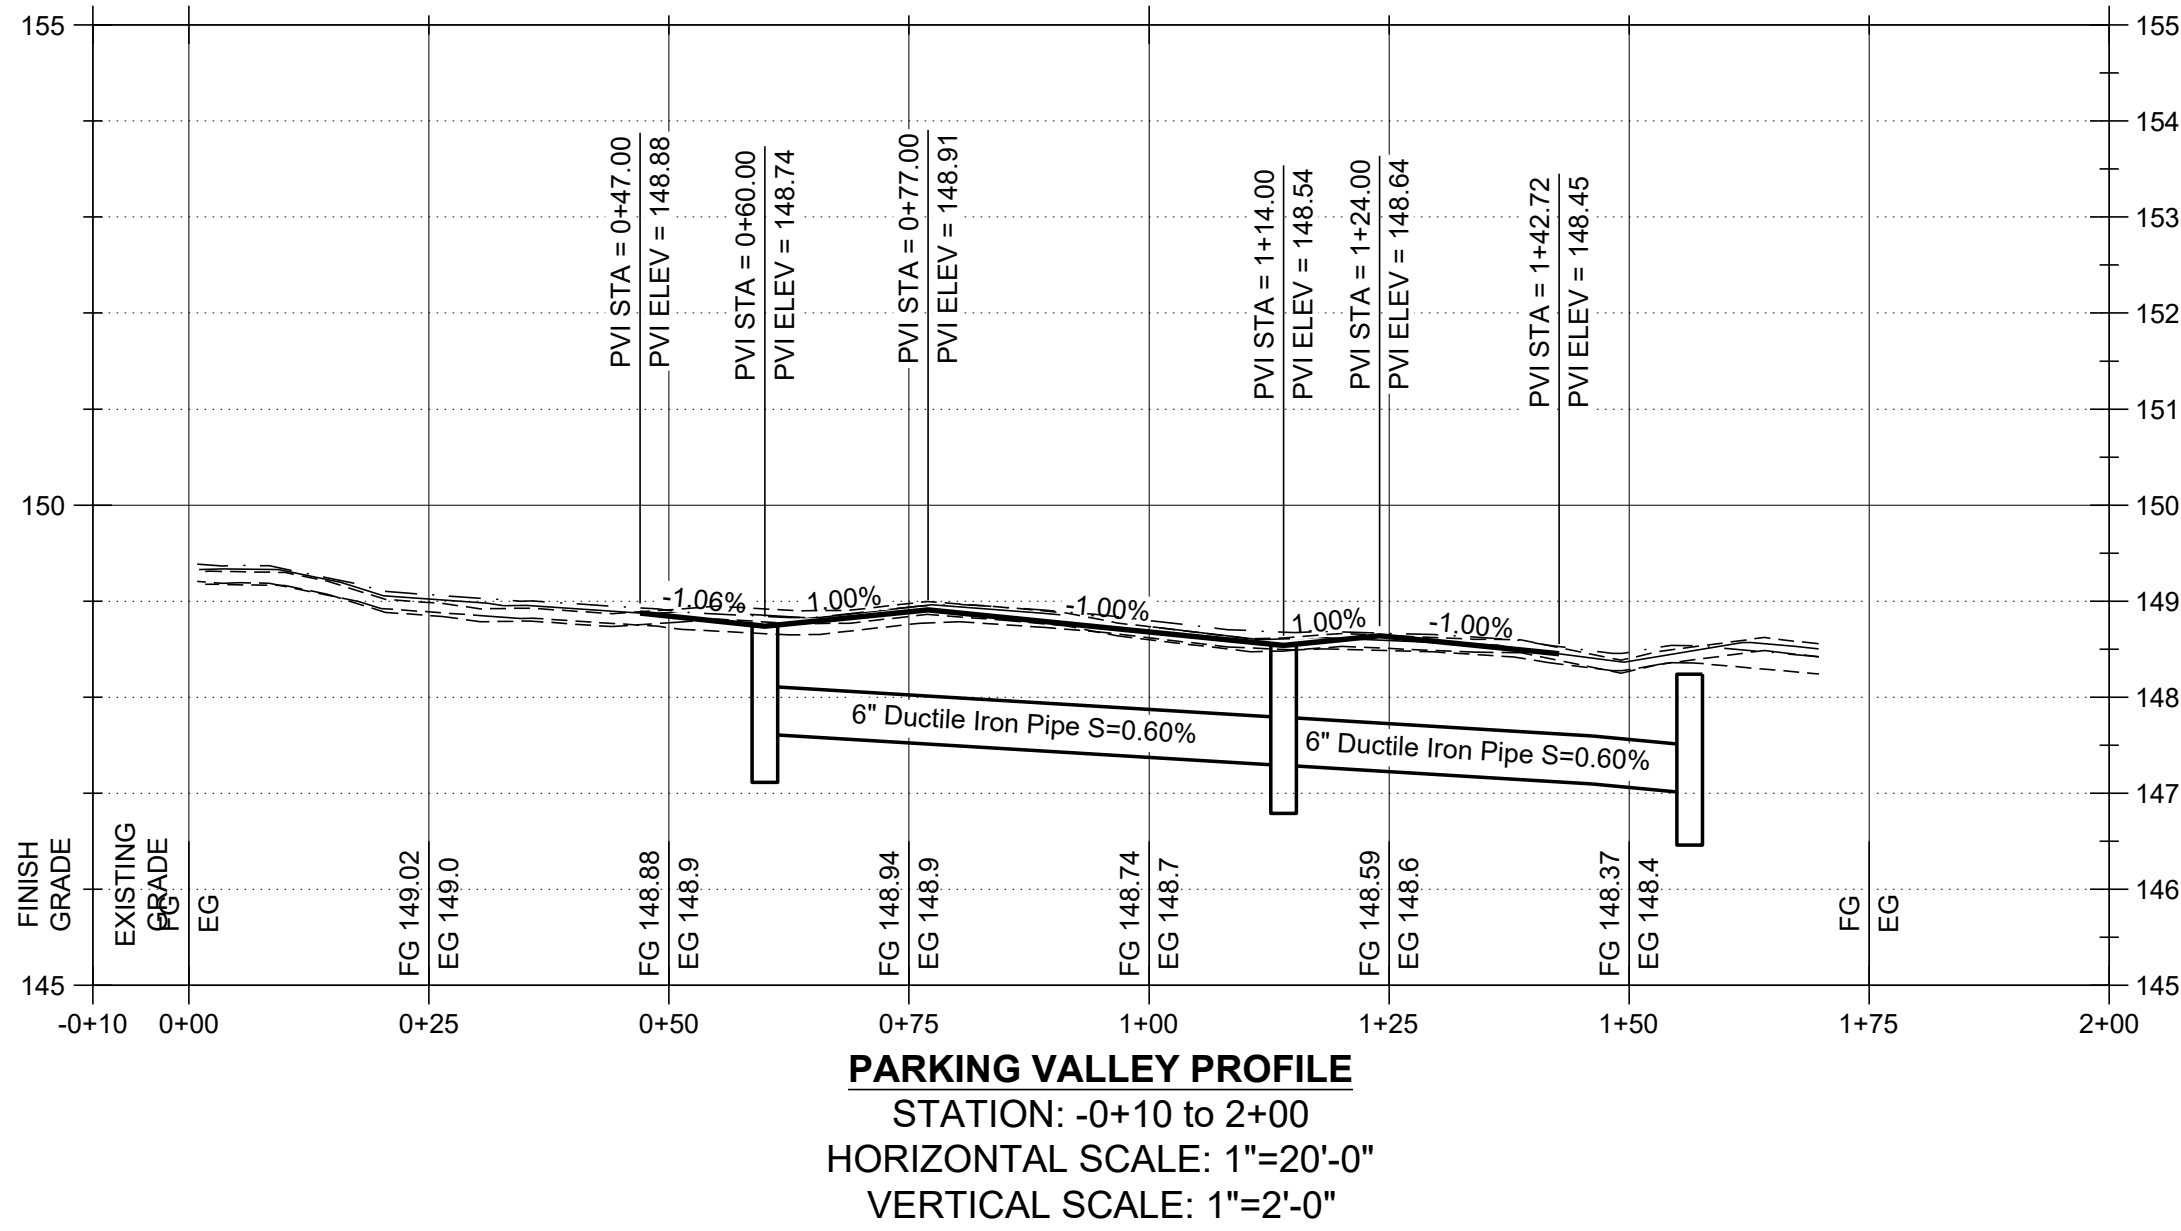

DEMOLITION & REPAIR LEGEND	
	NEW ASPHALT PAVEMENT. SEE ASSOCIATED PAVEMENT DETAIL FOR BASE AND PAVEMENT THICKNESS. SEE ASSOCIATED KEYED NOTE.
	AREA OF FULL ASPHALT PAVEMENT AND BASE SECTION REBUILD. SEE ASSOCIATED KEYED NOTE.
	EXISTING CONCRETE PAVEMENT OR SIDEWALK TO REMAIN
	NEW CONCRETE PAVEMENT OR SIDEWALK
	REPLACEMENT OR NEW CONCRETE CURB
	EXISTING CURB TO REMAIN

PRELIMINARY
NOT FOR
CONSTRUCTION,
RECORDING
PURPOSES, OR
IMPLEMENTATION
PLOT DATE: 17 Apr 2025
LOCKE ENGINEERS

Drawings produced by this engineer are instruments of service for this project only and are the property of the engineer. Unauthorized reproduction, distribution, or use of these drawings for any purpose other than that specifically authorized in writing by the engineer shall be at the user's sole risk. User agrees to defend, indemnify and hold harmless this engineer, its employees and agents from and against any and all claims, damages, and expenses (including attorney fees and costs at trial, arbitration and on appeal) arising out of unauthorized use by the user. Engineer is not responsible for any errors or omissions on the drawings. Any unauthorized use should be reported to the engineer immediately.

LOCKE ENGINEERS
CIVIL - STRUCTURAL - SURVEYING
289 EAST ELLENDALE AVE, SUITE 703
DALLAS, OREGON 97338
503.364.8207 - LOCKENGINEERS.COM

SALEM-KEIZER PUBLIC SCHOOLS
GRANT ES PARKING LOT IMPROVEMENTS
725 MARKET STREET NE
SALEM, OREGON, 97301
GRADING & UTILITY PLAN

JOB NO.	25013-1
DATE	17 APRIL 2025
DESIGN BY	NI
CHECKED BY	GL
SHEET	C1.2