


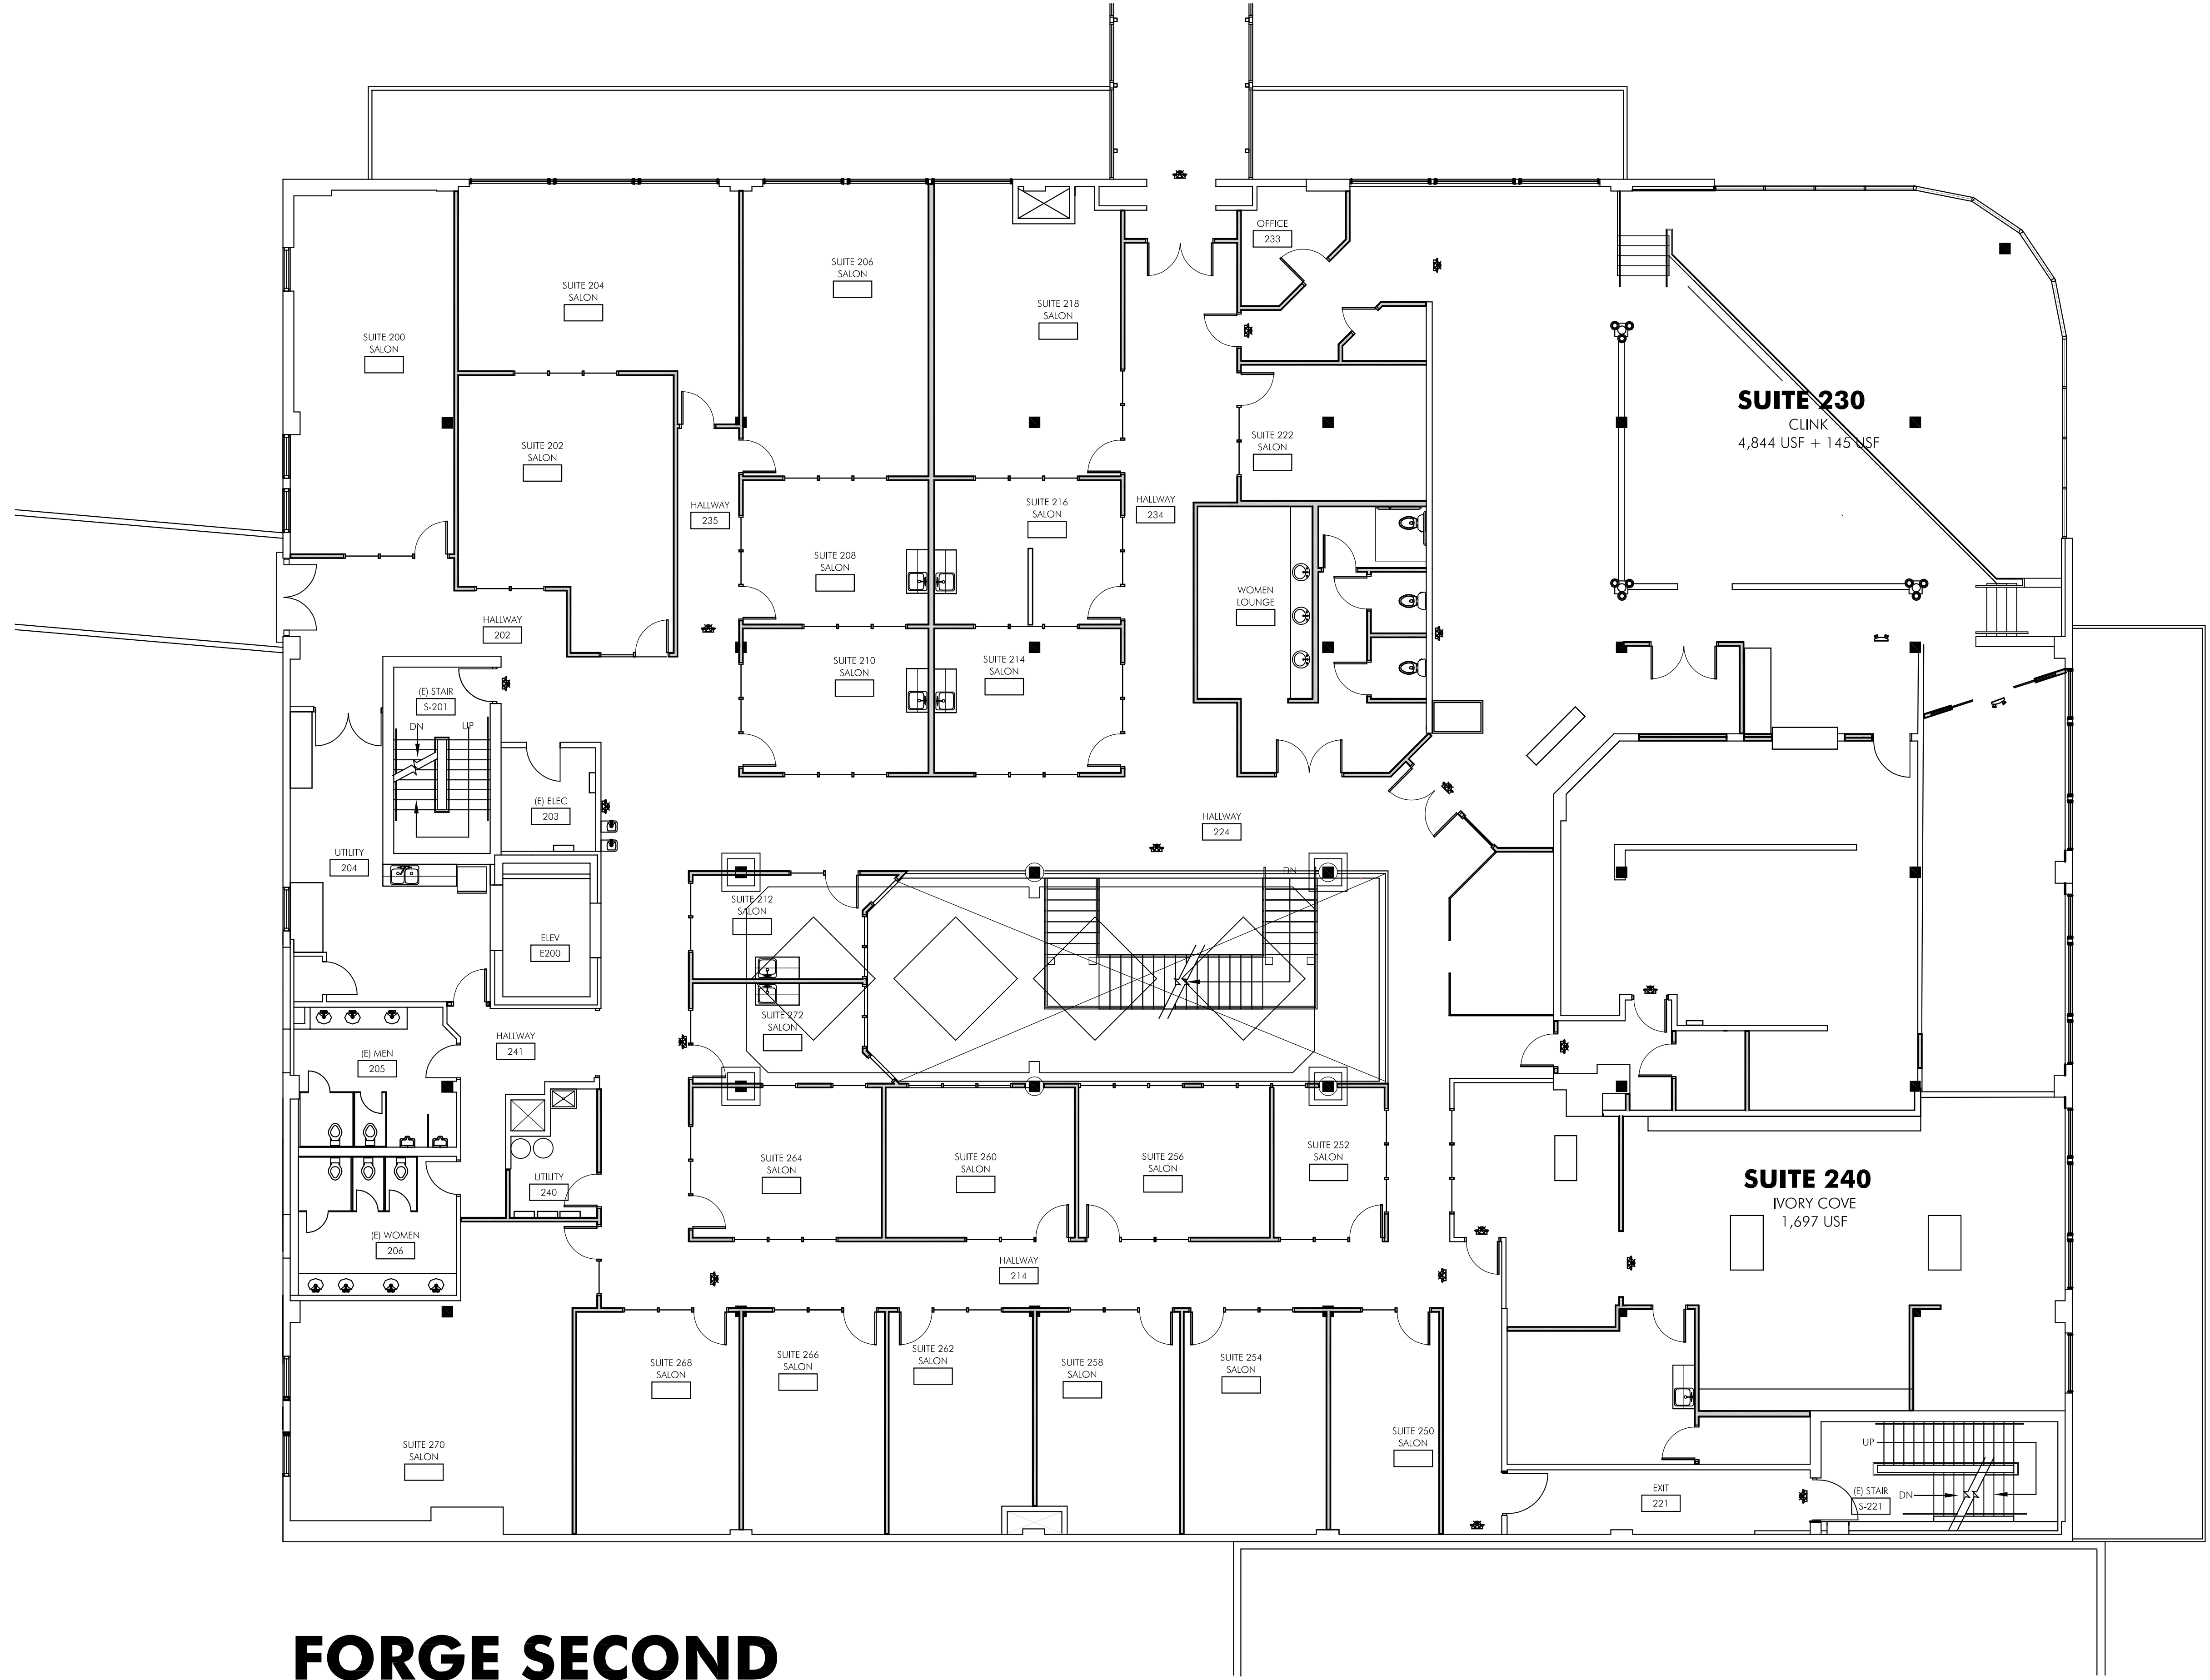

FORGE SECOND
FLOOR PLAN

$\frac{1}{8}" = 1'-0"$ @ 22 x 34 28 APRIL 2025