


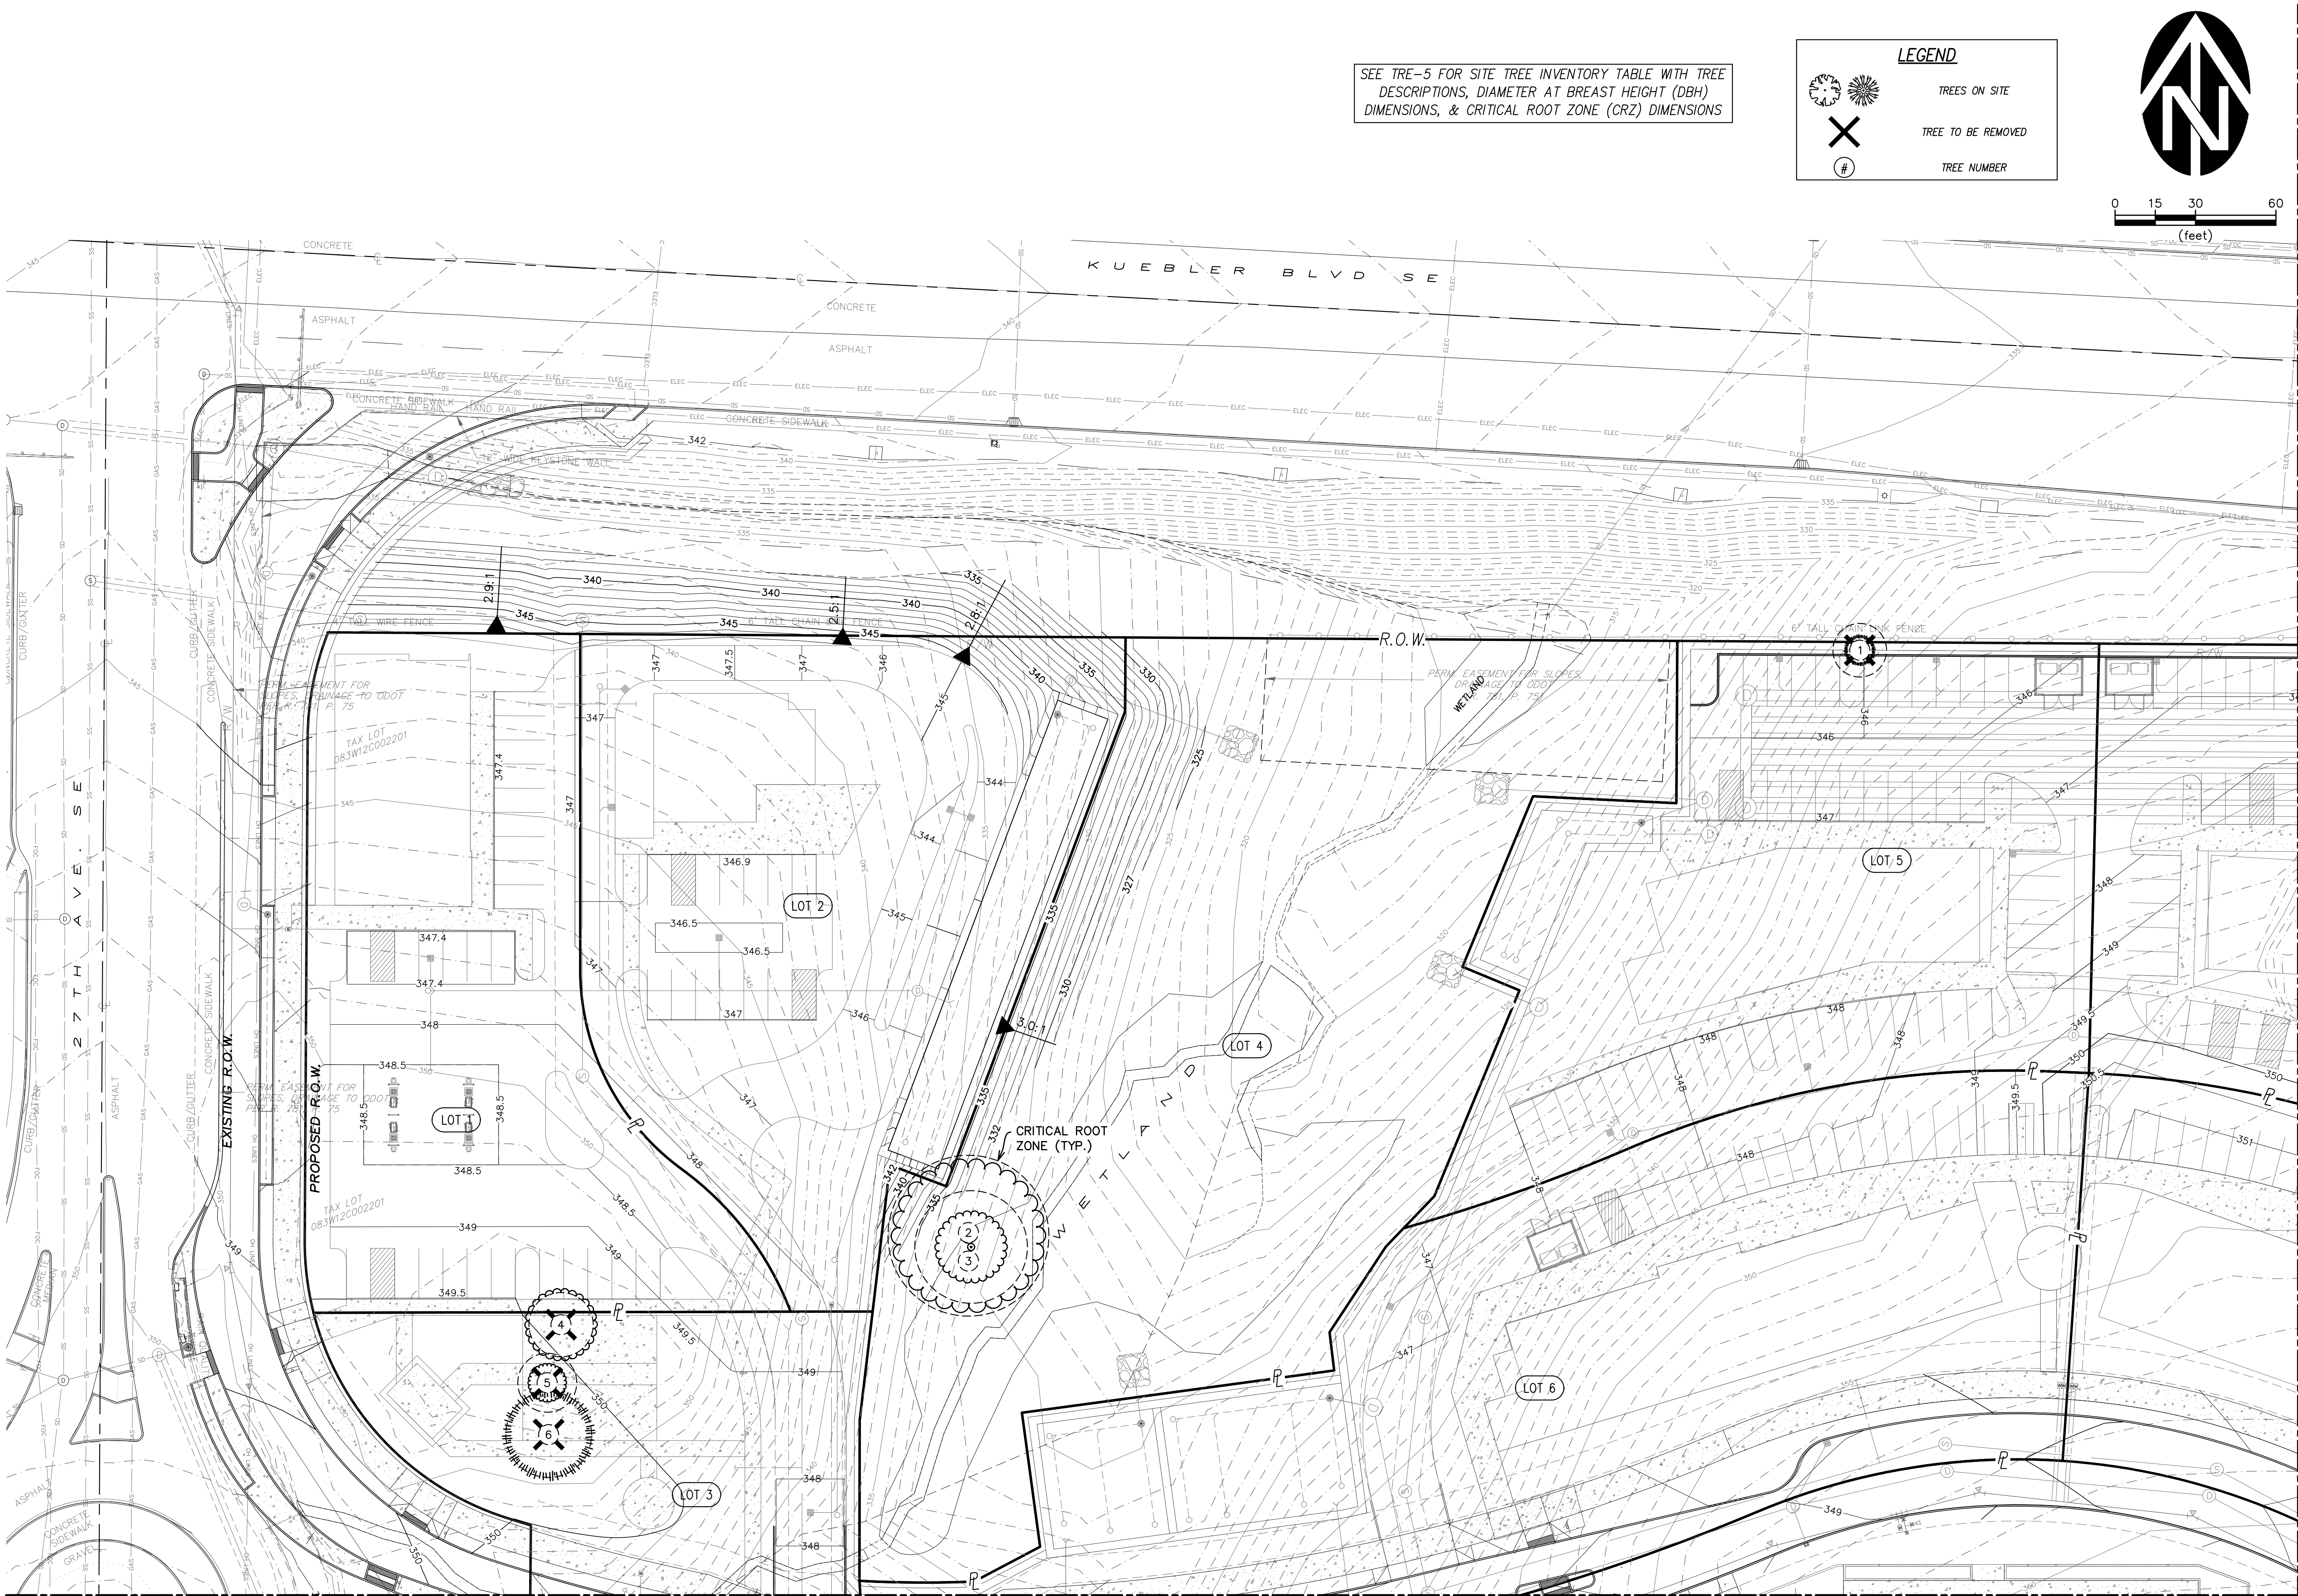


SEE TRE-5 FOR SITE TREE INVENTORY TABLE WITH TREE DESCRIPTIONS, DIAMETER AT BREAST HEIGHT (DBH) DIMENSIONS, & CRITICAL ROOT ZONE (CRZ) DIMENSIONS

LEGEND

TREES ON SITE

TREE TO BE REMOVED

TREE NUMBER

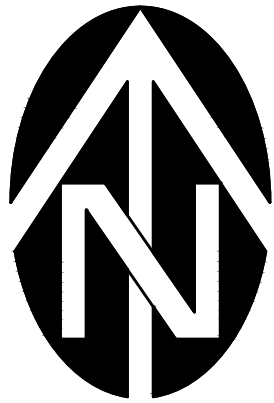

0 15 30 60
(feet)

MATCH LINE — SEE DWG. TRE-2 FOR CONTINUATION

MOSAIC MANAGEMENT, INC.
KUEBLER VILLAGE — SITE DEVELOPMENT
TREE CONSERVATION PLAN
(NW QUADRANT)

WE
WESTTECH ENGINEERING, INC.
CONSULTING ENGINEERS AND PLANNERS
3841 Fairview Industrial Dr. S.E., Suite 100, Salem, OR 97302
Phone: (503) 585-2474 Fax: (503) 585-3986
E-mail: westtech@westtech-eng.com




VERIFY SCALE
BAR IS ONE INCH ON
ORIGINAL DRAWING
IF NOT ONE INCH ON
SCALE, SCALE
ACCORDINGLY

1"



DSN. JW
DRN. RS
CKD. JW

NO.	DATE	DESCRIPTION	BY
1	04/04/2024	REVISIONS	

DRAWING
TRE-1
JOB NUMBER
3263.0000

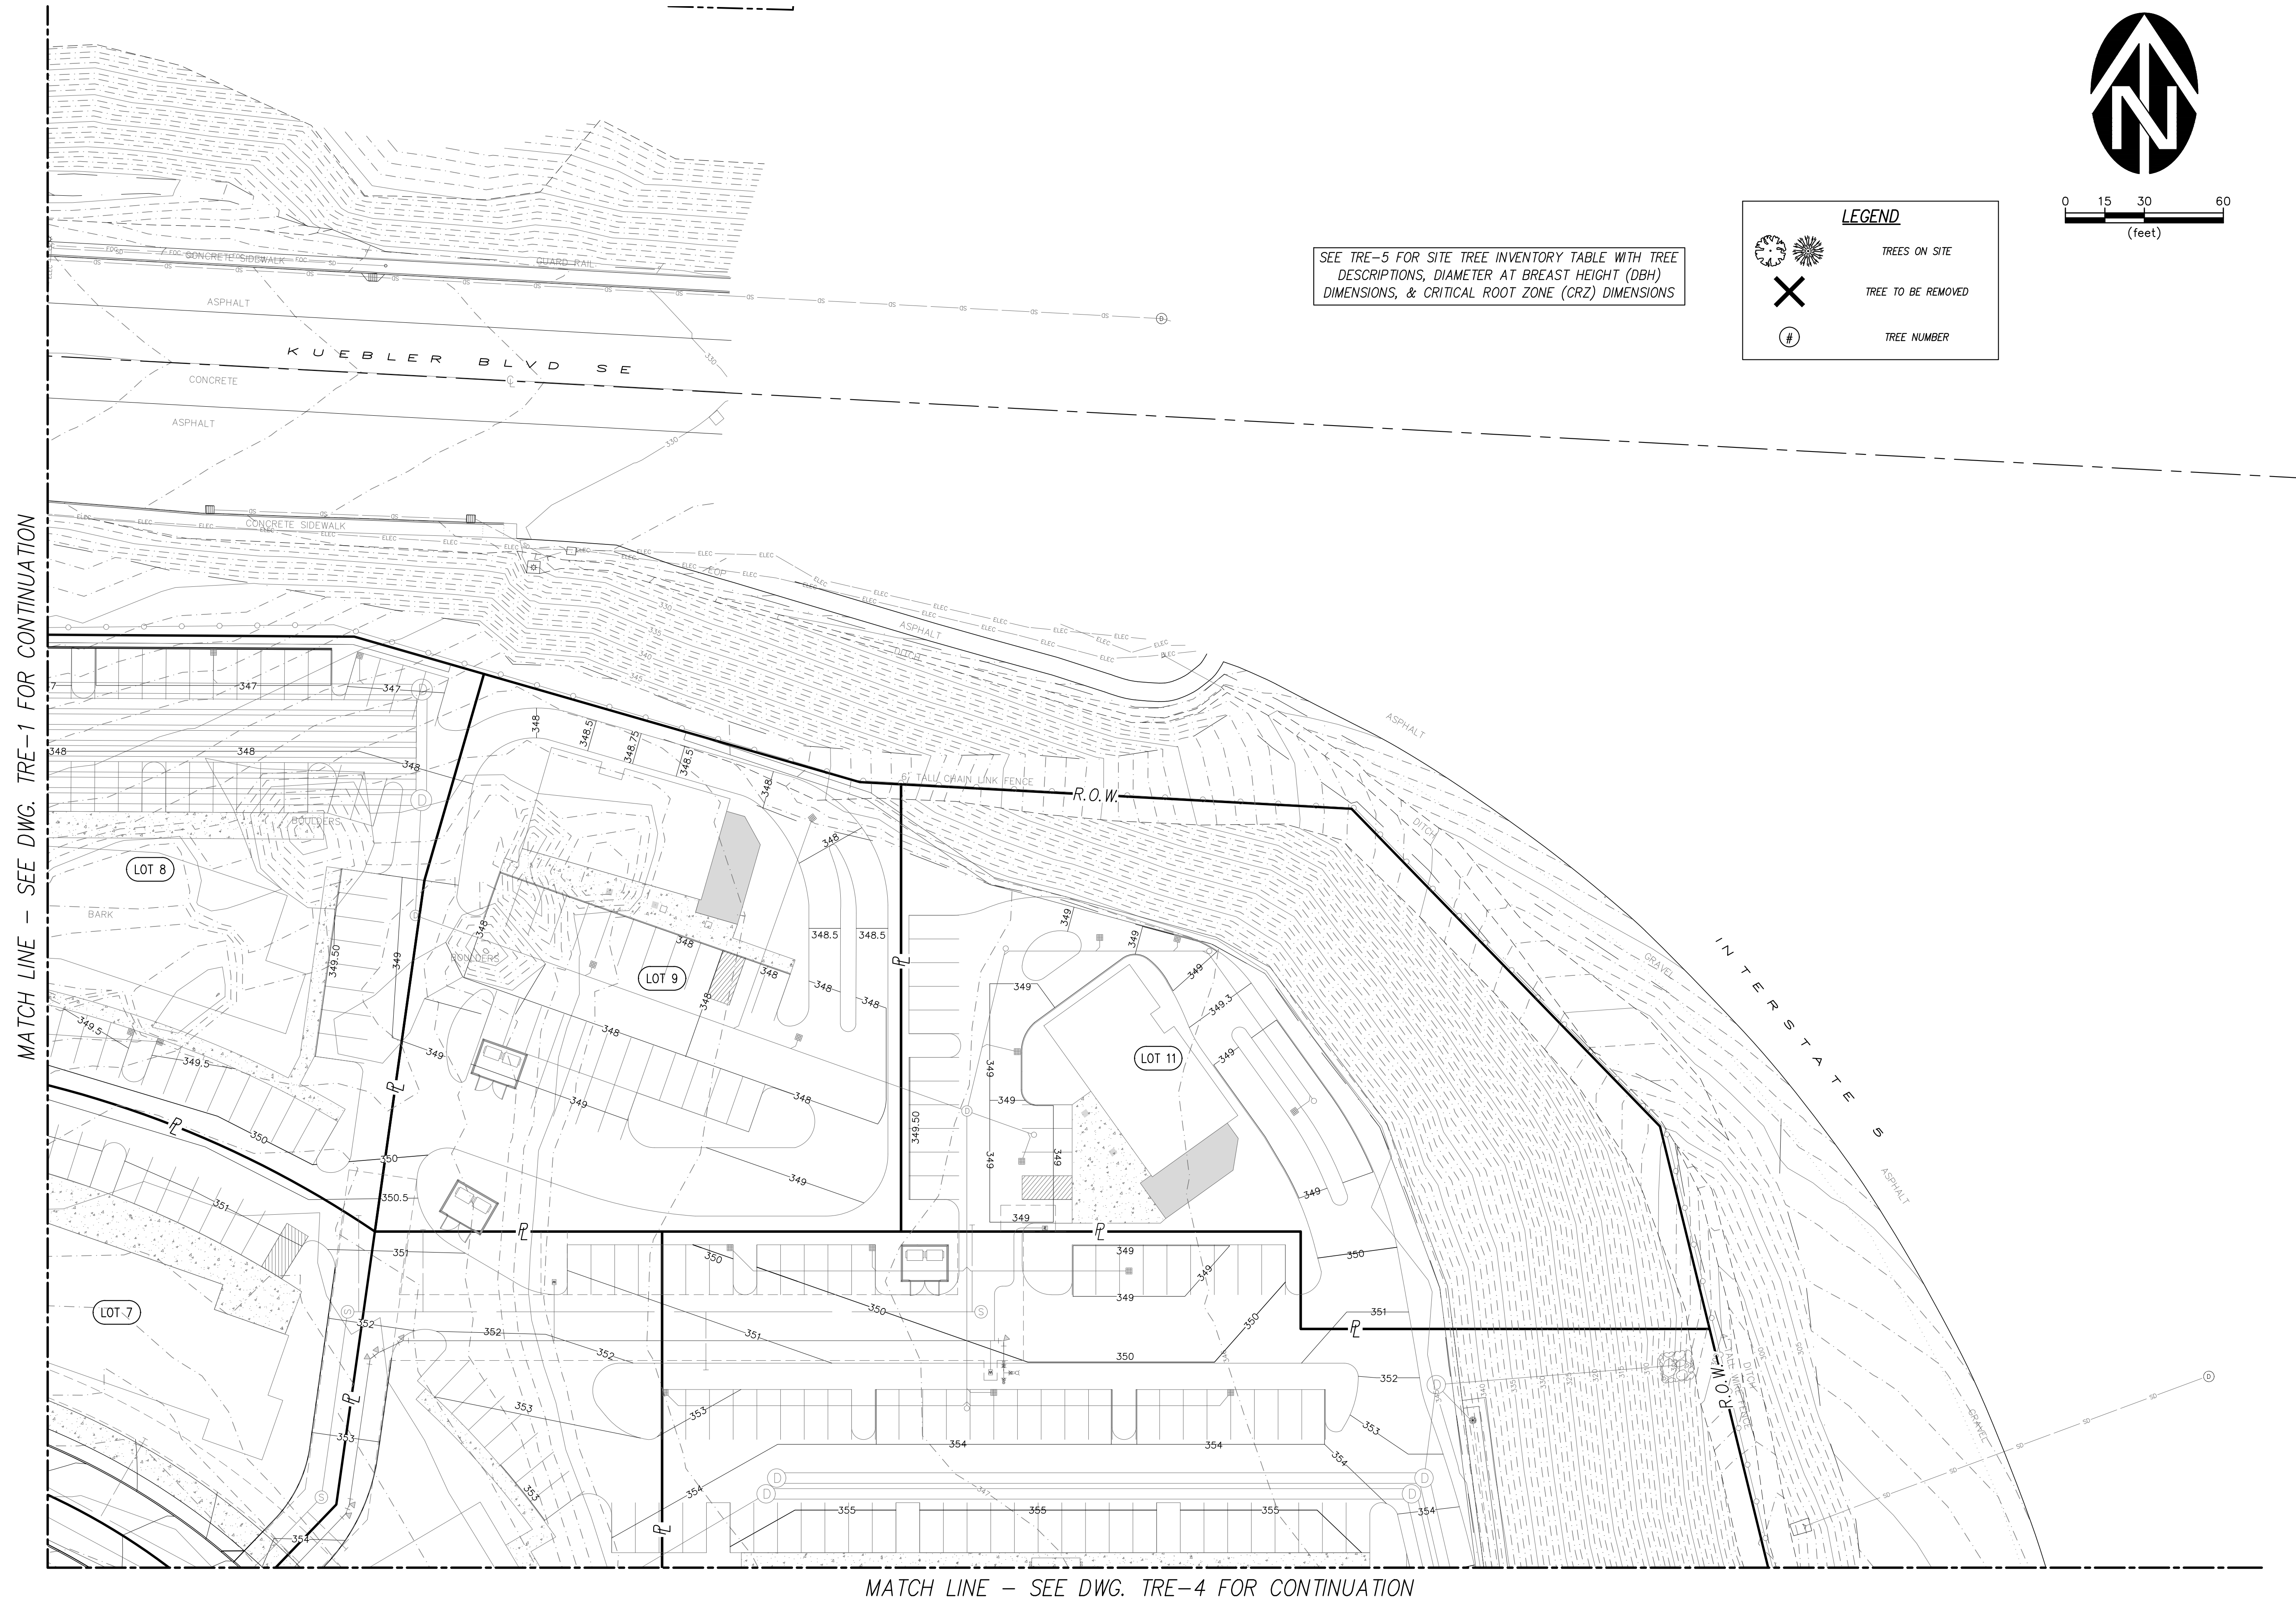

SEE TRE-5 FOR SITE TREE INVENTORY TABLE WITH TREE
DESCRIPTIONS, DIAMETER AT BREAST HEIGHT (DBH)
DIMENSIONS, & CRITICAL ROOT ZONE (CRZ) DIMENSIONS

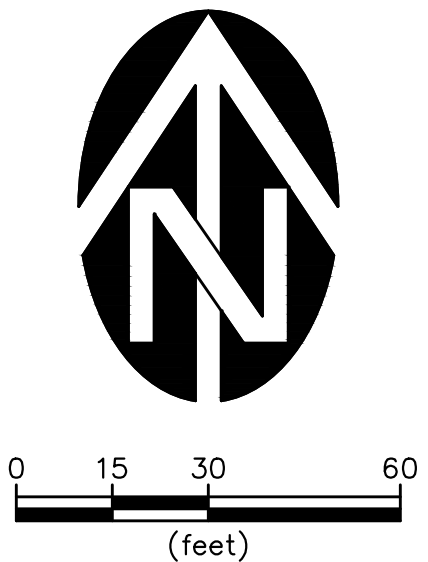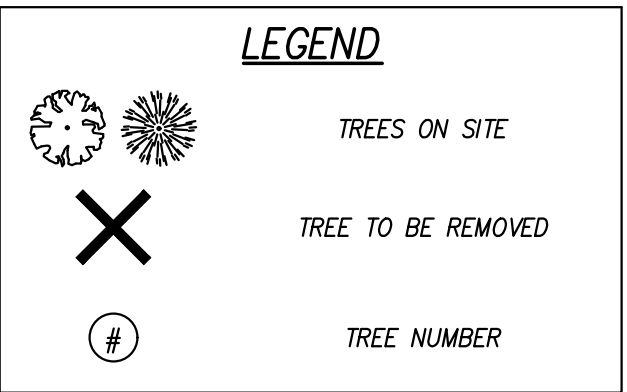

4/9/2024 4:31:25 PM
R:\Dwg\Mosaic\Kuebler Village\Site Development\Civil\Plots\PD-SITE TREE Plan.dwg, (TRE-2 tab)

MOSAIC MANAGEMENT, INC.

KUEBLER VILLAGE – SITE DEVELOPMENT

TREE CONSERVATION PLAN (NE QUADRANT)

DRAWING
TRE-2

JOB NUMBER

3263.0000



WESTECH ENGINEERING, INC.
CONSULTING ENGINEERS AND PLANNERS


3841 Fairview Industrial Dr. S.E., Suite 100, Salem, OR 97302
Phone: (503) 585-2474 Fax: (503) 585-3986
E-mail: westech@westech-eng.com



VERIFY SCALE
BAR IS ONE INCH ON
ORIGINAL DRAWING

DSN.	JW
DRN.	RS
CKD.	JW
DATE: 01/2024	

4/9/2024 4:31:34 PM
R:\pws\Mosaic\Kuebler Village\Site Development\Civil\Plots\PD-SITE TREE Plan.dwg (TRE-3 tab)

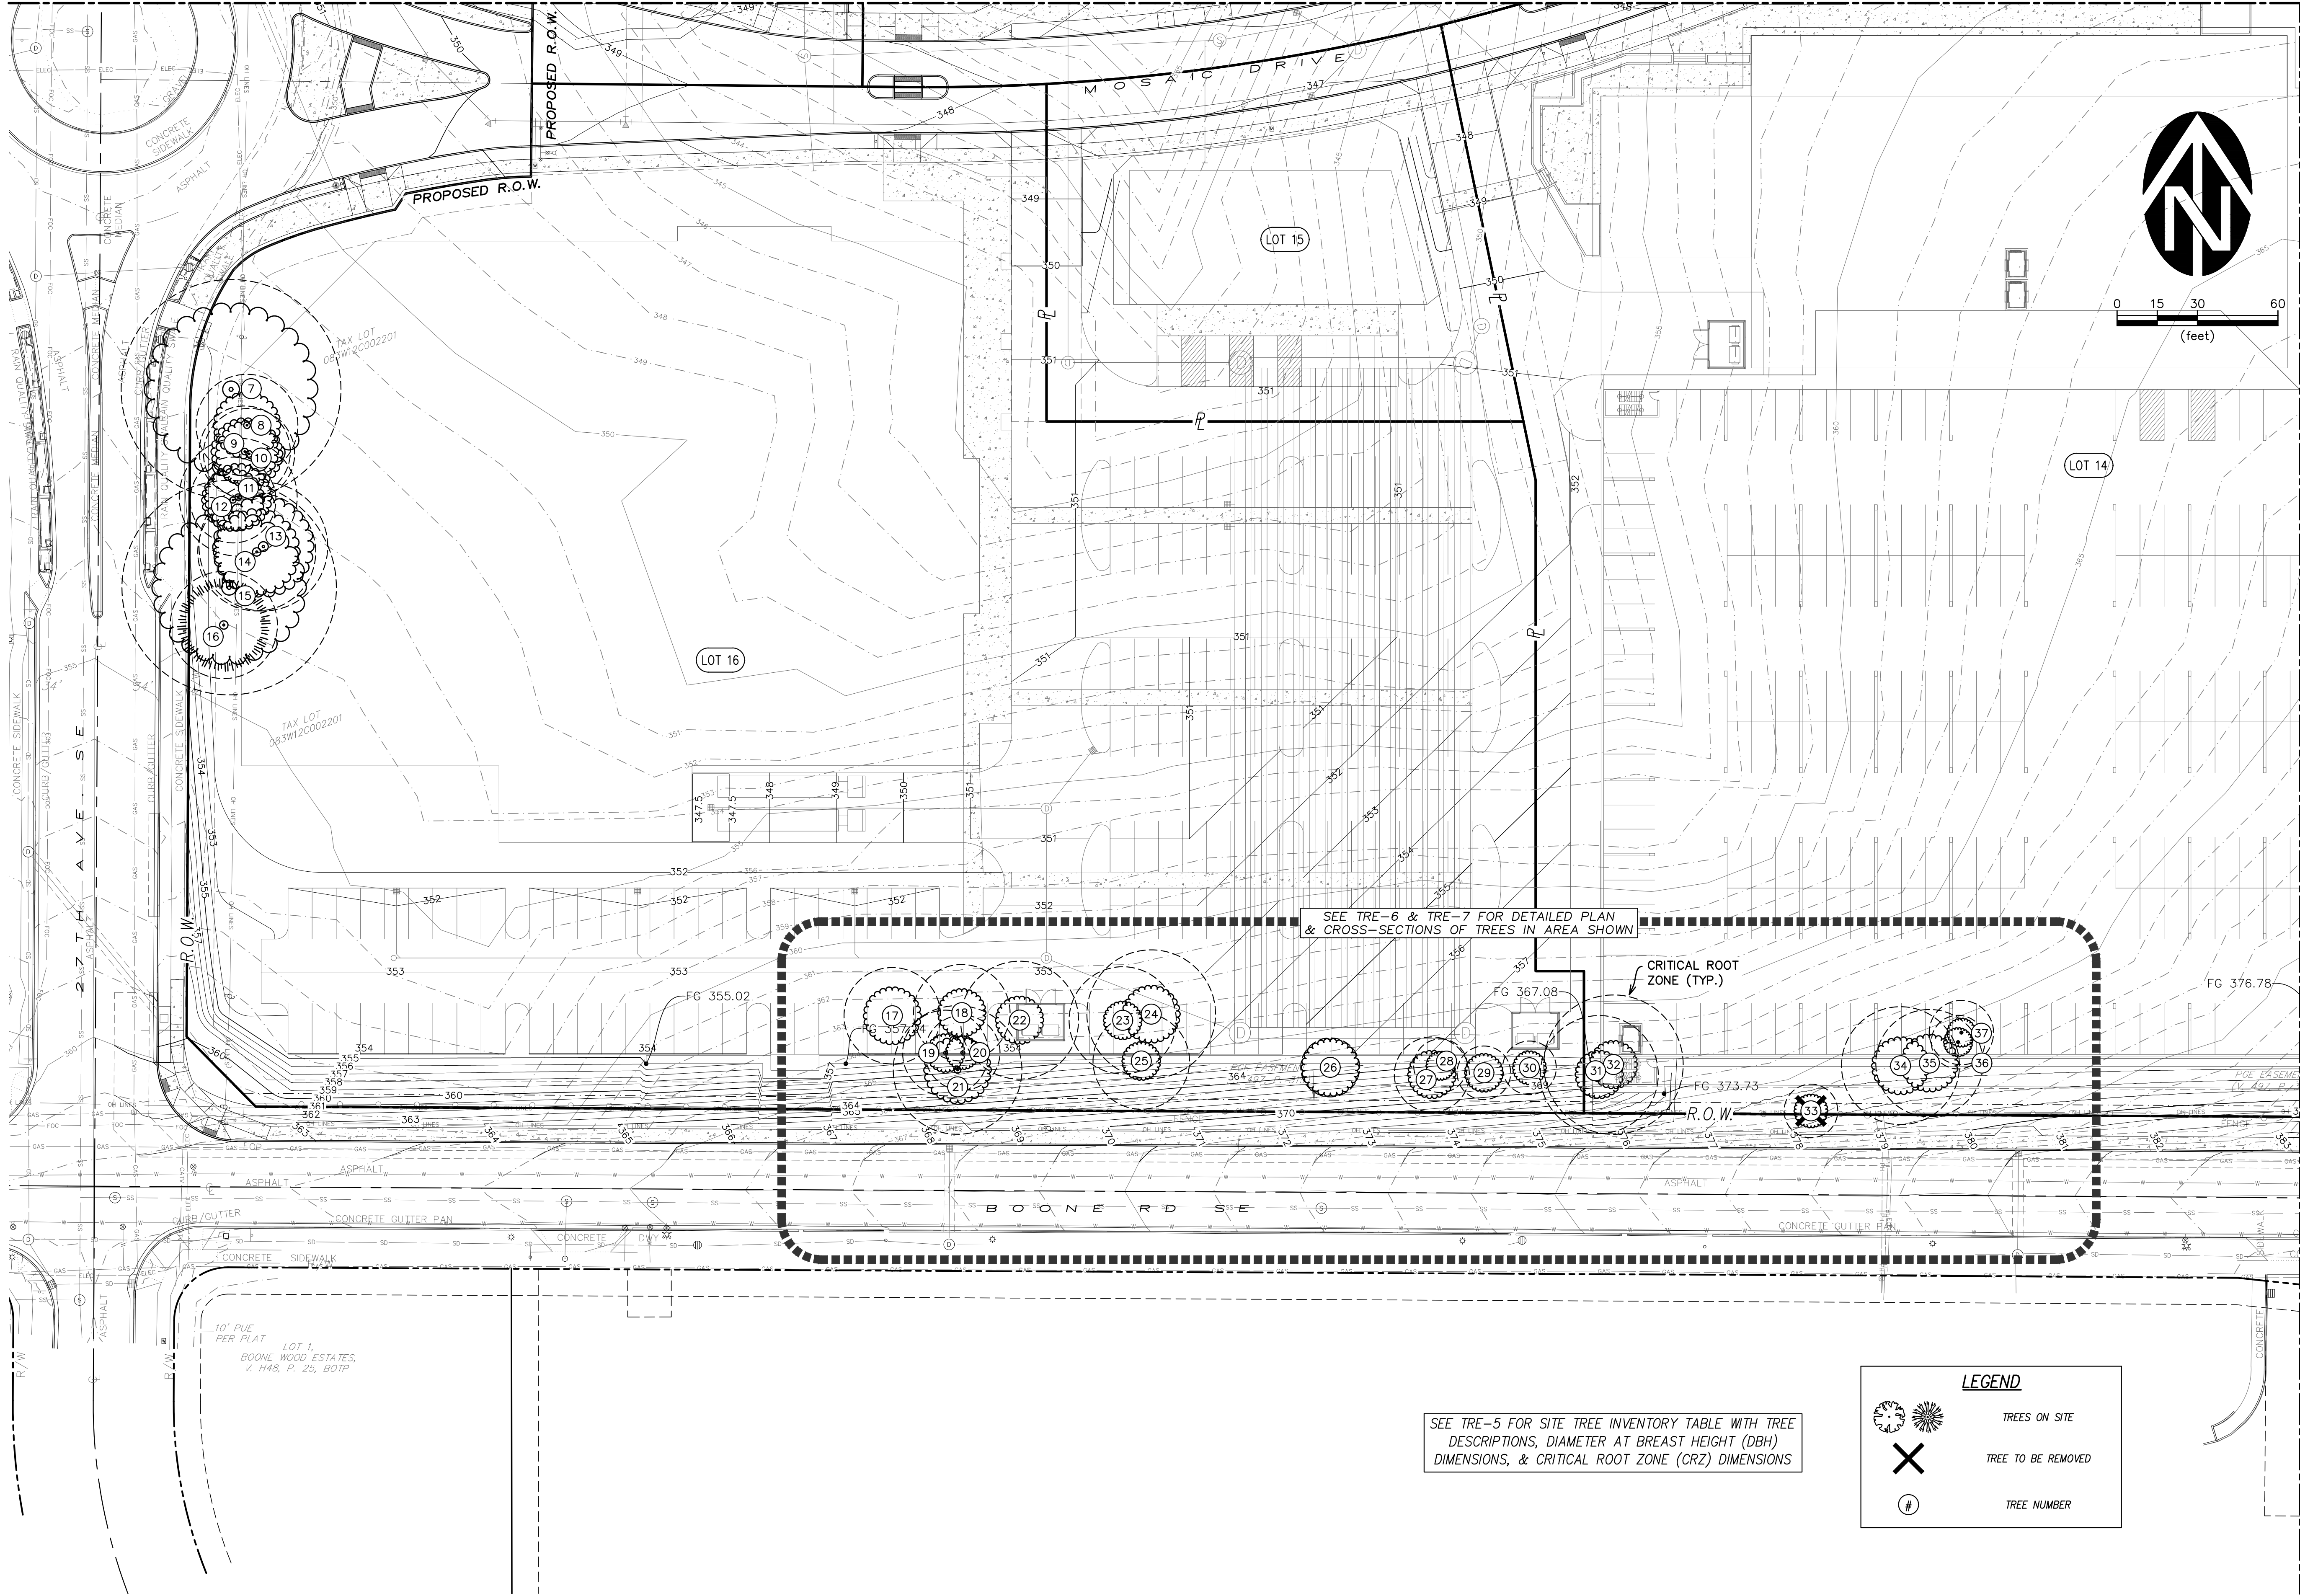

MATCH LINE - SEE DWG. TRE-4 FOR CONTINUATION

MOSAIC MANAGEMENT, INC.

KUEBLER VILLAGE - SITE DEVELOPMENT
TREE CONSERVATION PLAN
(SW QUADRANT)

DRAWING
TRE-3
JOB NUMBER
3263.0000

WE
WESTTECH ENGINEERING, INC.
CONSULTING ENGINEERS AND PLANNERS
3841 Fairview Industrial Dr. S.E., Suite 100, Salem, OR 97302
Phone: (503) 585-2474 Fax: (503) 585-3986
E-mail: westtech@westtech-eng.com


REVIEW
WILLIAM J. KELLS
REGISTERED PROFESSIONAL ENGINEER
REV. 12/2023

VERIFY SCALE
BAR IS ONE INCH ON
ORIGINAL DRAWING
IF NOT ONE INCH ON
SHEET, SCALE ACCORDINGLY
0 1"

NO.	1	DATE	04/04/2024
DRN.	JW	DESCRIPTION	
CKD.	RS	REVISIONS	
BY	JW		

4/9/2024, 4:31:42 PM
R:\pws\Mosaic\Site Development\Civil\Plots\PD-SITE TREE Plan.dwg (TRE-4 tab)

MATCH LINE - SEE DWG. TRE-3 FOR CONTINUATION

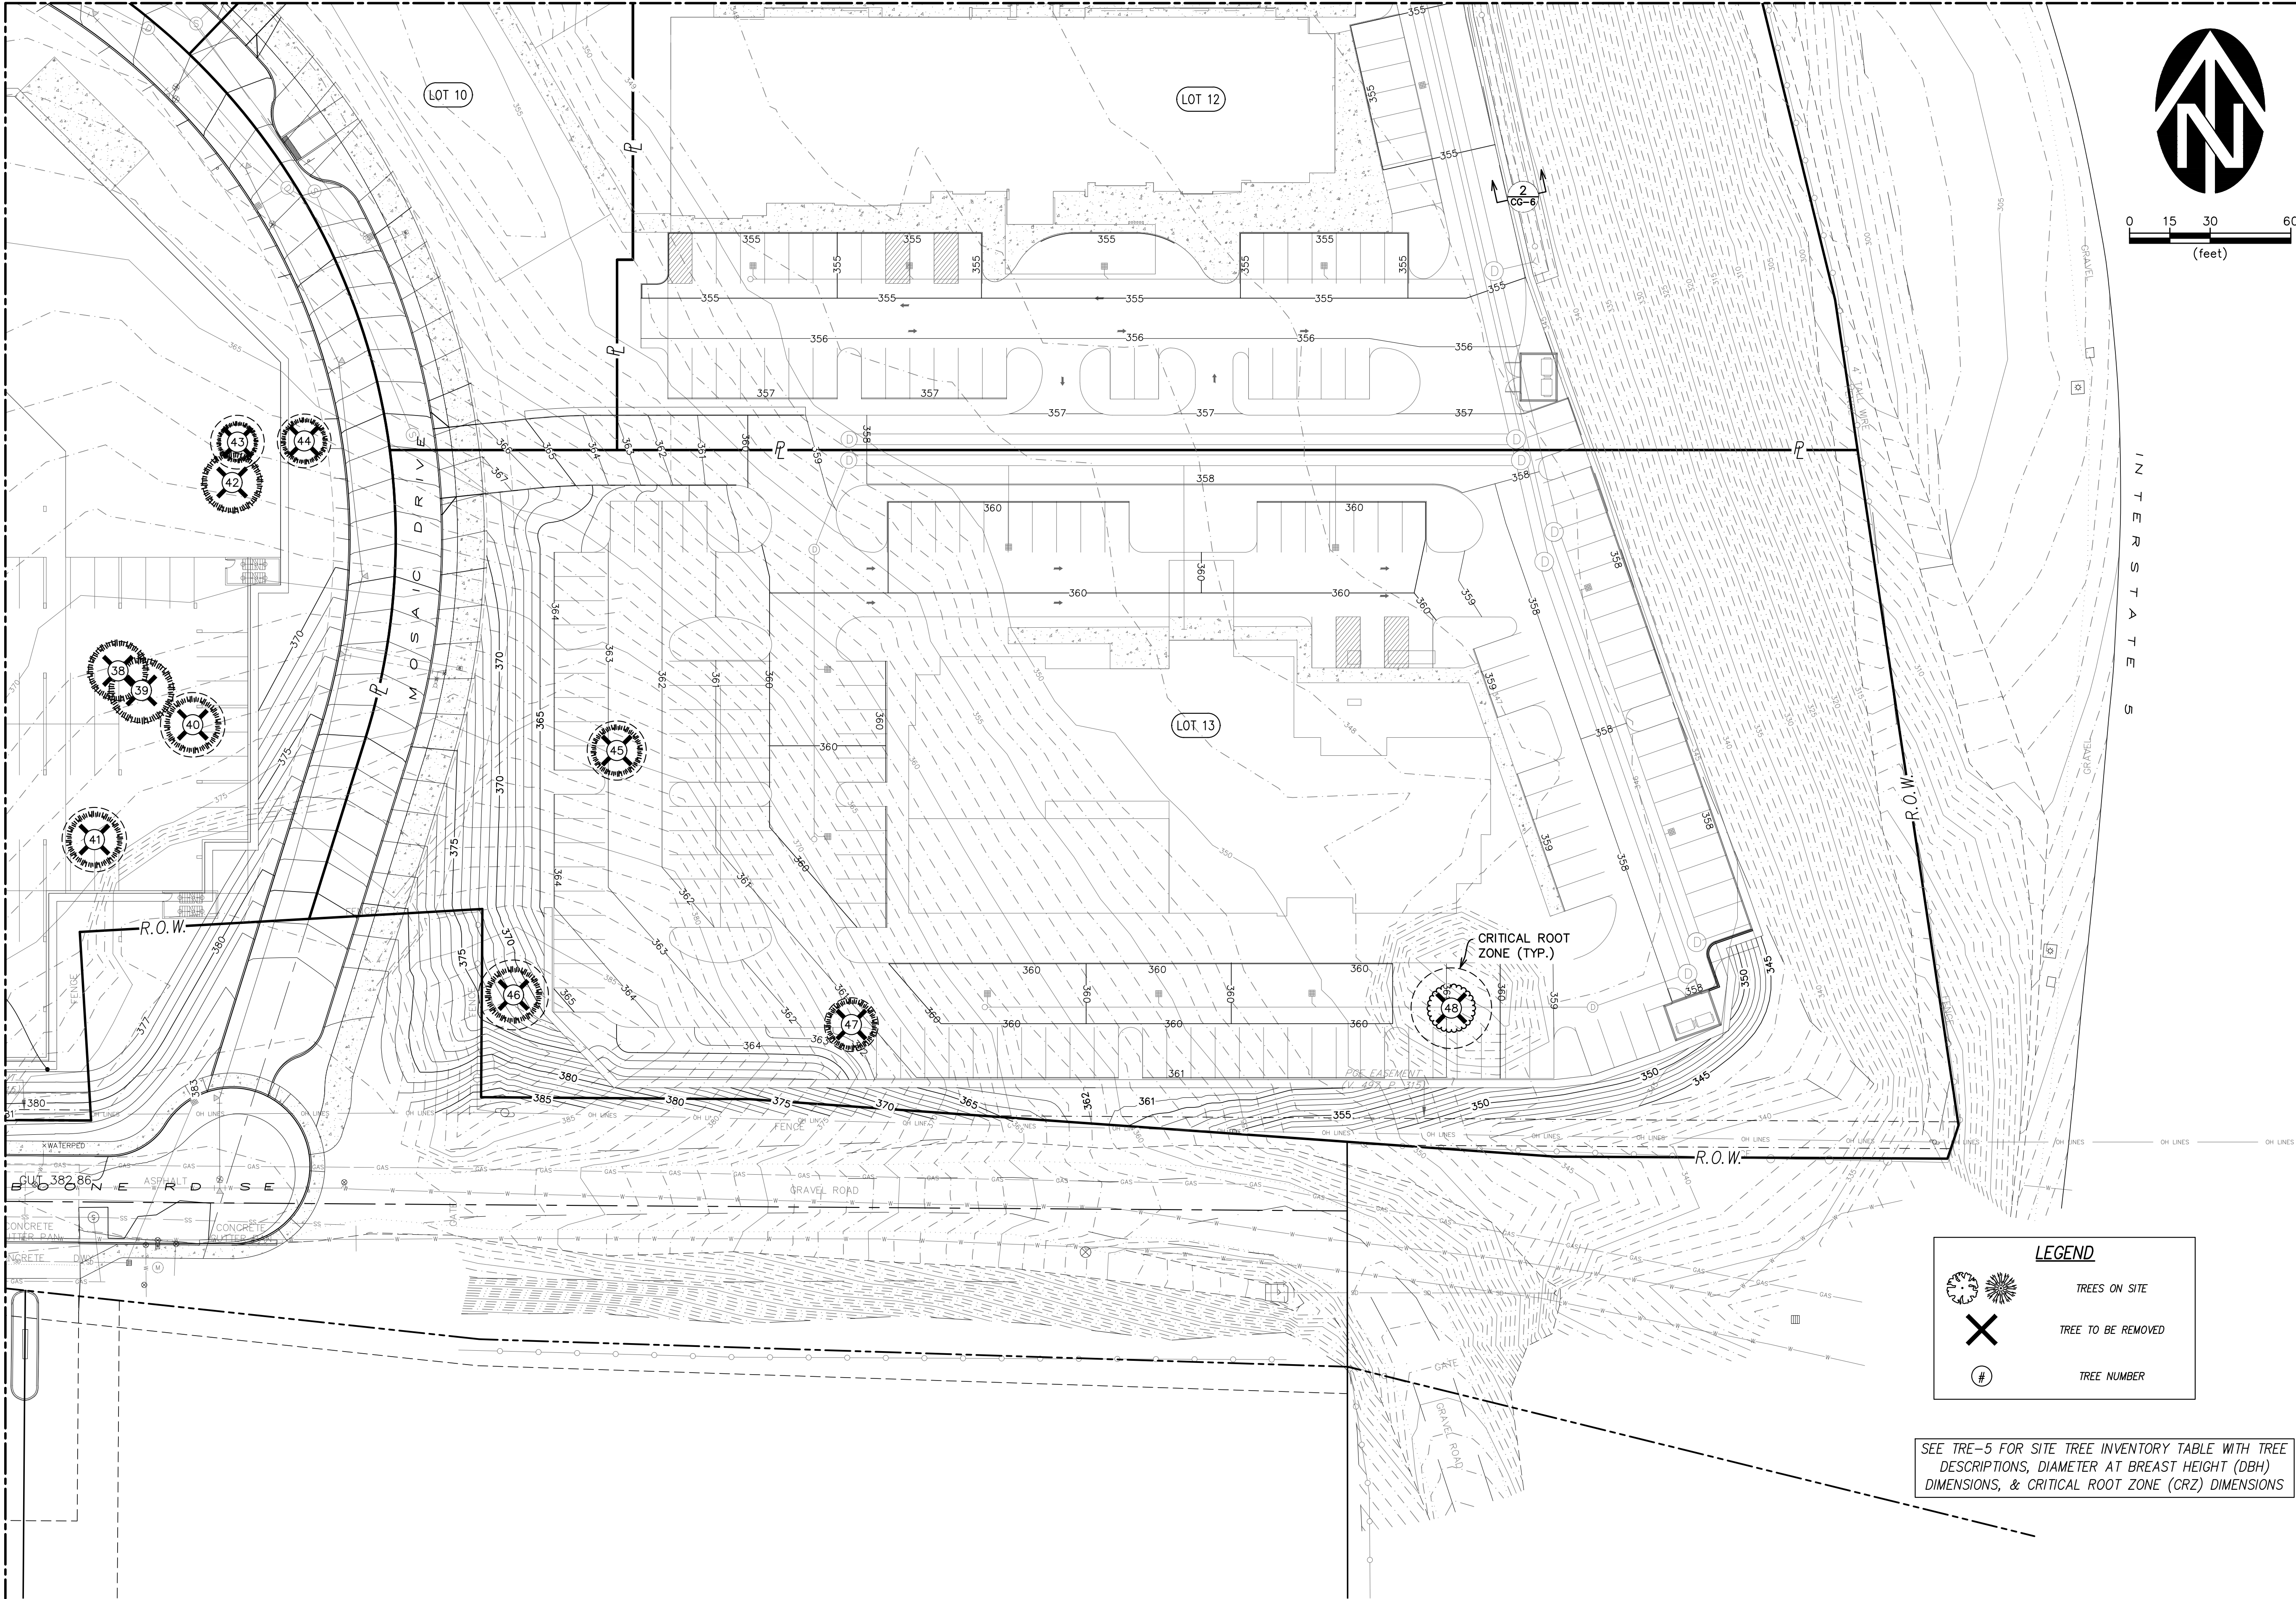


LEGEND

TREES ON SITE

TREE TO BE REMOVED

TREE NUMBER

SEE TRE-5 FOR SITE TREE INVENTORY TABLE WITH TREE DESCRIPTIONS, DIAMETER AT BREAST HEIGHT (DBH) DIMENSIONS, & CRITICAL ROOT ZONE (CRZ) DIMENSIONS

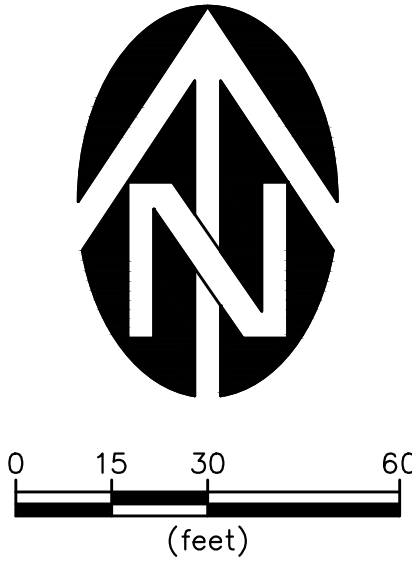

MOSAIC MANAGEMENT, INC.

KUEBLER VILLAGE - SITE DEVELOPMENT

TREE CONSERVATION PLAN

(SE QUADRANT)

DRAWING

TRE-4

JOB NUMBER

3263.0000

WESTTECH ENGINEERING, INC.

CONSULTING ENGINEERS AND PLANNERS

3841 Fairview Industrial Dr. S.E., Suite 100, Salem, OR 97302

Phone: (503) 585-2474 Fax: (503) 585-3986

E-mail: westech@westech-eng.com

REVIEW

PROFESSIONAL ENGINEER

WILLIAM J. KELLS

REV. 12/2023

VERIFY SCALE

BAR IS ONE INCH ON ORIGINAL DRAWING

IF NOT ONE INCH ON SCALES ACCORDINGLY

0 1"

DRN. JW

CKD. JW

DATE: 04/2024

NO. 1

DATE

DESCRIPTION

REVISIONS

BY

TREE TABLE			
NO.	SPECIES	DBH	CRITICAL ROOT ZONE
1	FIR	10"	10'
2	ASH	30"	30'
3	ASH	21"	21'
4	CHERRY	12"	12'
5	OAK	11"	11'
6	FIR	16"	16'
7	OAK	41"	41"
8	OAK	19"	19'
9	OAK	17"	17'
10	OAK	17"	17'
11	OAK	22"	22'
12	OAK	16"	16'
13	OAK	24"	24'
14	OAK	22"	22'
15	OAK	40"	40'
16	FIR	20"	20'
17	OAK	18"	18'
18	OAK	18"	18'
19	OAK	16"	16'
20	OAK	14"	14'
21	OAK	24"	24'
22	OAK	22"	22'
23	OAK	20"	20'
24	OAK	24"	24'
25	OAK	18"	18'
26	OAK	11"	11'
27	OAK	14"	14'
28	OAK	10"	10'
29	OAK	10"	10'
30	OAK	10"	10'
31	OAK	22"	22'
32	OAK	26"	26'
33	OAK	10"	10'
34	OAK	22"	22'
35	OAK	20"	20'
36	OAK	10"	10'
37	OAK	10"	10'
38	FIR	11"	11'
39	FIR	12"	12'
40	FIR	12"	12'
41	FIR	12"	12'
42	FIR	11"	11'
43	FIR	10"	10'
44	FIR	10"	10'
45	FIR	11"	11'
46	FIR	13"	13'
47	FIR	10"	10'
48	CHERRY	15"	15'
SUMMARY			
TOTAL NUMBER OF TREES ON SITE		48	
NUMBER OF TREES ON SITE TO BE REMOVED		18	
TREES ON SITE REMAINING		30	
PERCENT TREES REMAINING		62%	

MOSAIC MANAGEMENT, INC.
KUEBLER VILLAGE – SITE DEVELOPMENT
SITE TREE INVENTORY

DRAWING
TRE-5

JOB NUMBER
3263.0000

VERIFIED PROFESSIONAL ENGINEER

REVIEW

WILLIAM J. WELLS

REV. 12-20-2017

WESTTECH ENGINEERING, INC.

CONSULTING ENGINEERS AND PLANNERS

3841 Fairview Industrial Dr. S.E., Suite 100, Salem, OR 97302

Phone: (503) 585-2474 Fax: (503) 585-3986

E-mail: westech@westech-eng.com

DATE: 04/2024

DSN. JW
DRN. RS
CKD. JW

NO. 1


DATE

DESCRIPTION

REVISIONS

BY








VERIFY SCALE
BAR IS ONE INCH ON
ORIGINAL DRAWING
0 1"
IF NOT ONE INCH ON
ORIGINAL DRAWING
SCALES ACCORDINGLY

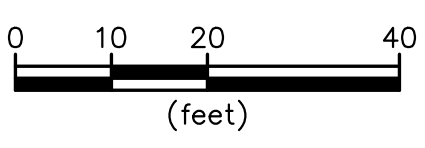

SEE TRE-7 FOR
SECTIONS A-A TO G-G

MOSAIC MANAGEMENT, INC.	
KUEBLER VILLAGE – SITE DEVELOPMENT	
BOONE ROAD – TREE PLAN	
DRAWING	
TRE-6	
JOB NUMBER	
3263.0000	

4/9/2024 4:32:16 PM
R:\pws\Mosaic\Kuebler Village\Site Development\Civil\Plots\PD-BOONE ROAD Tree Exhibit.dwg, (TRE-7 tab)

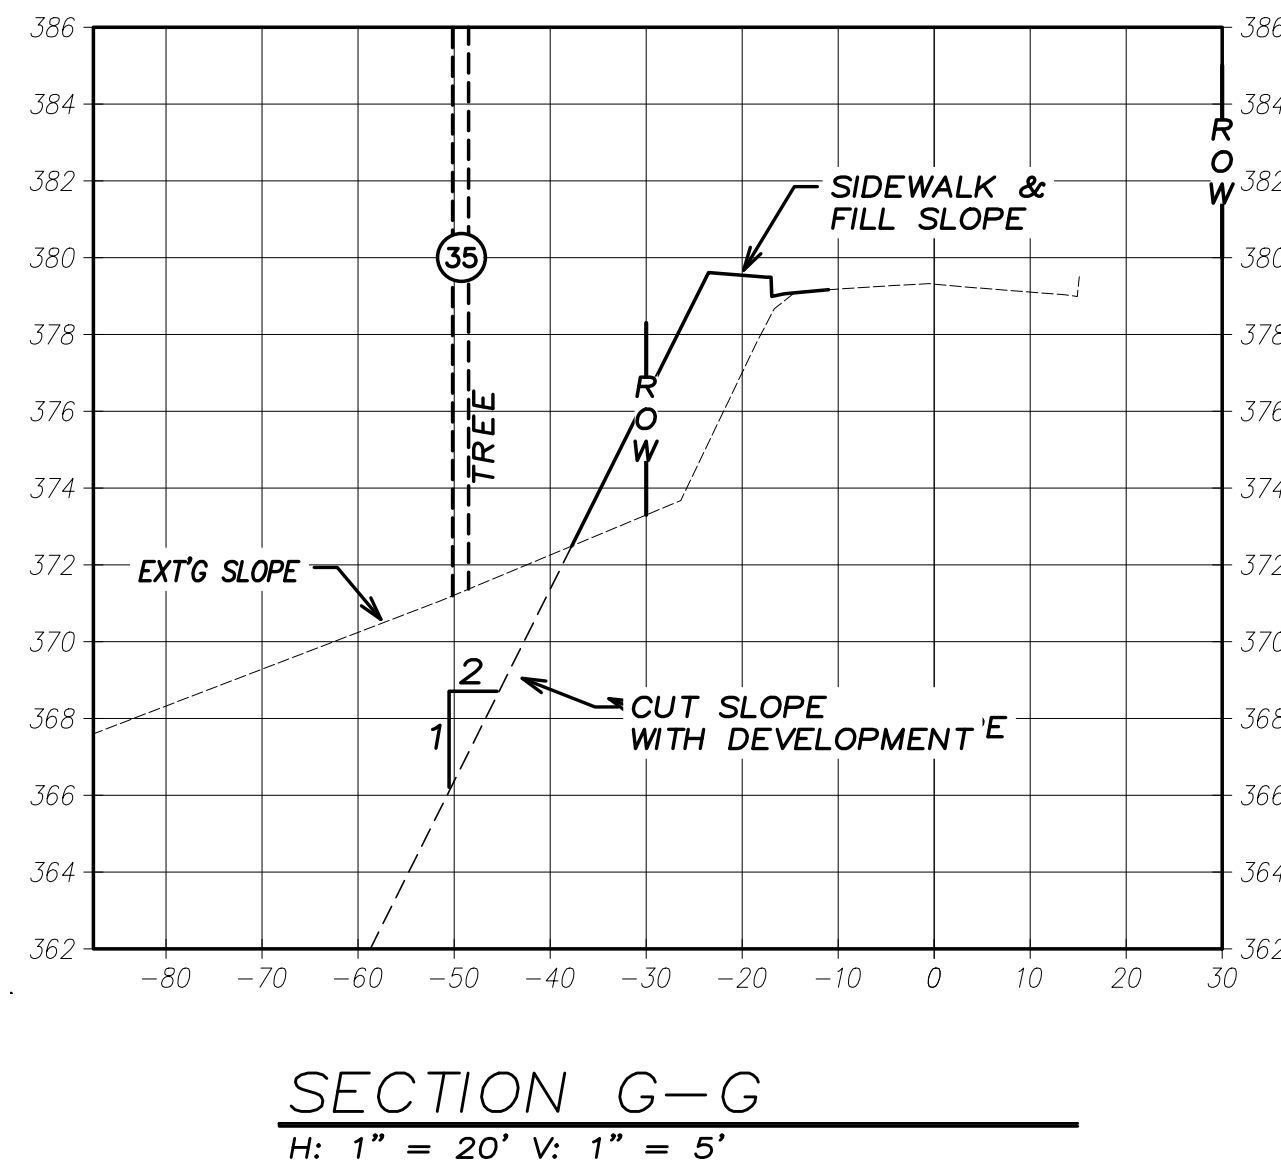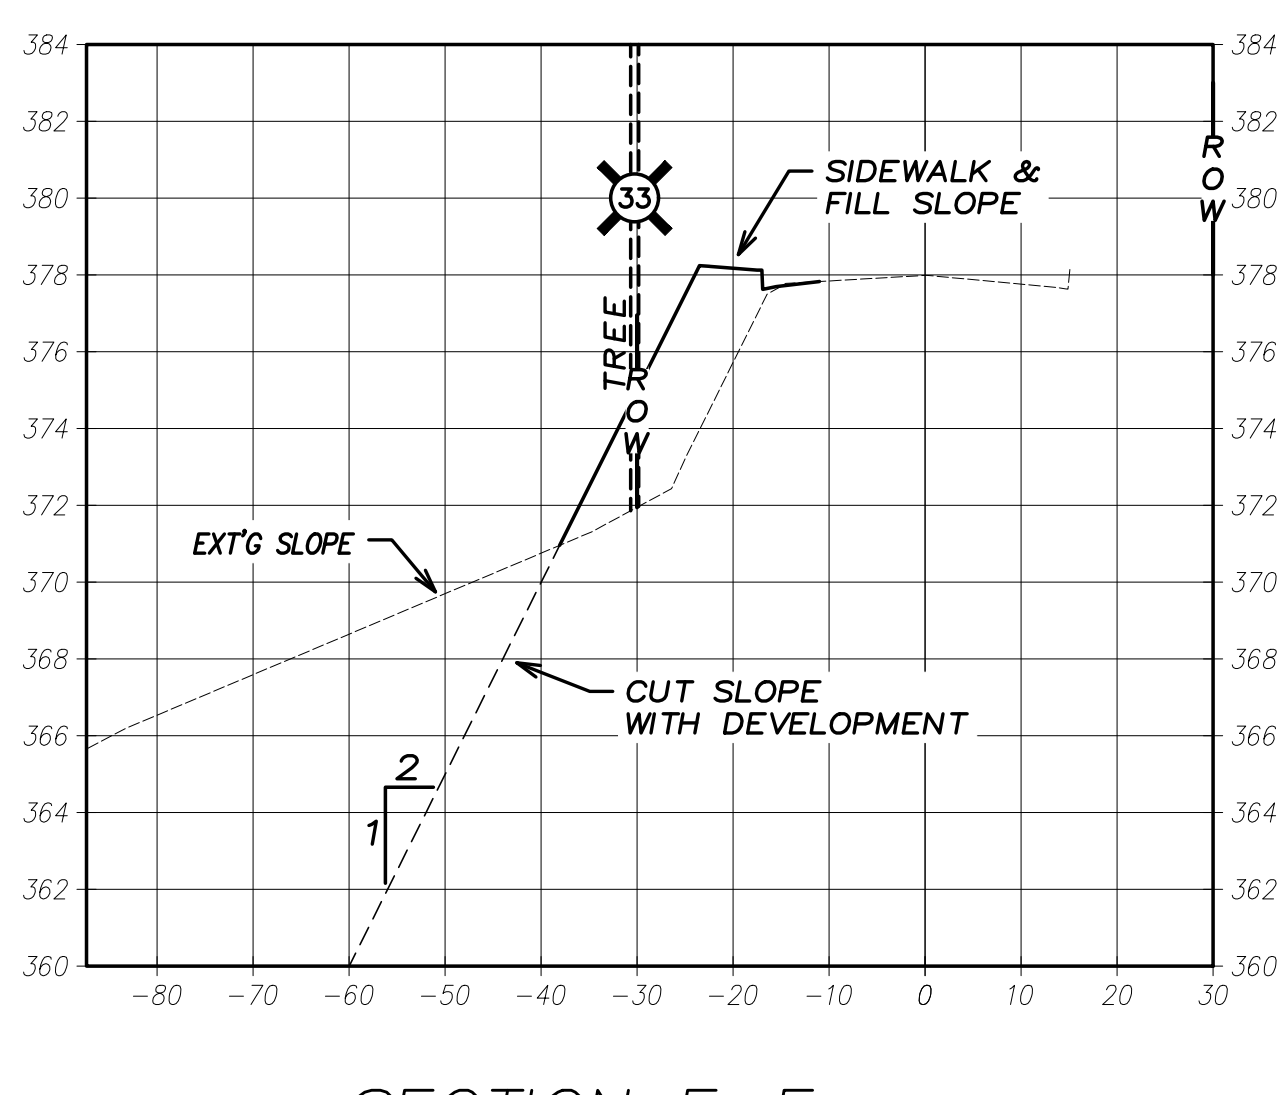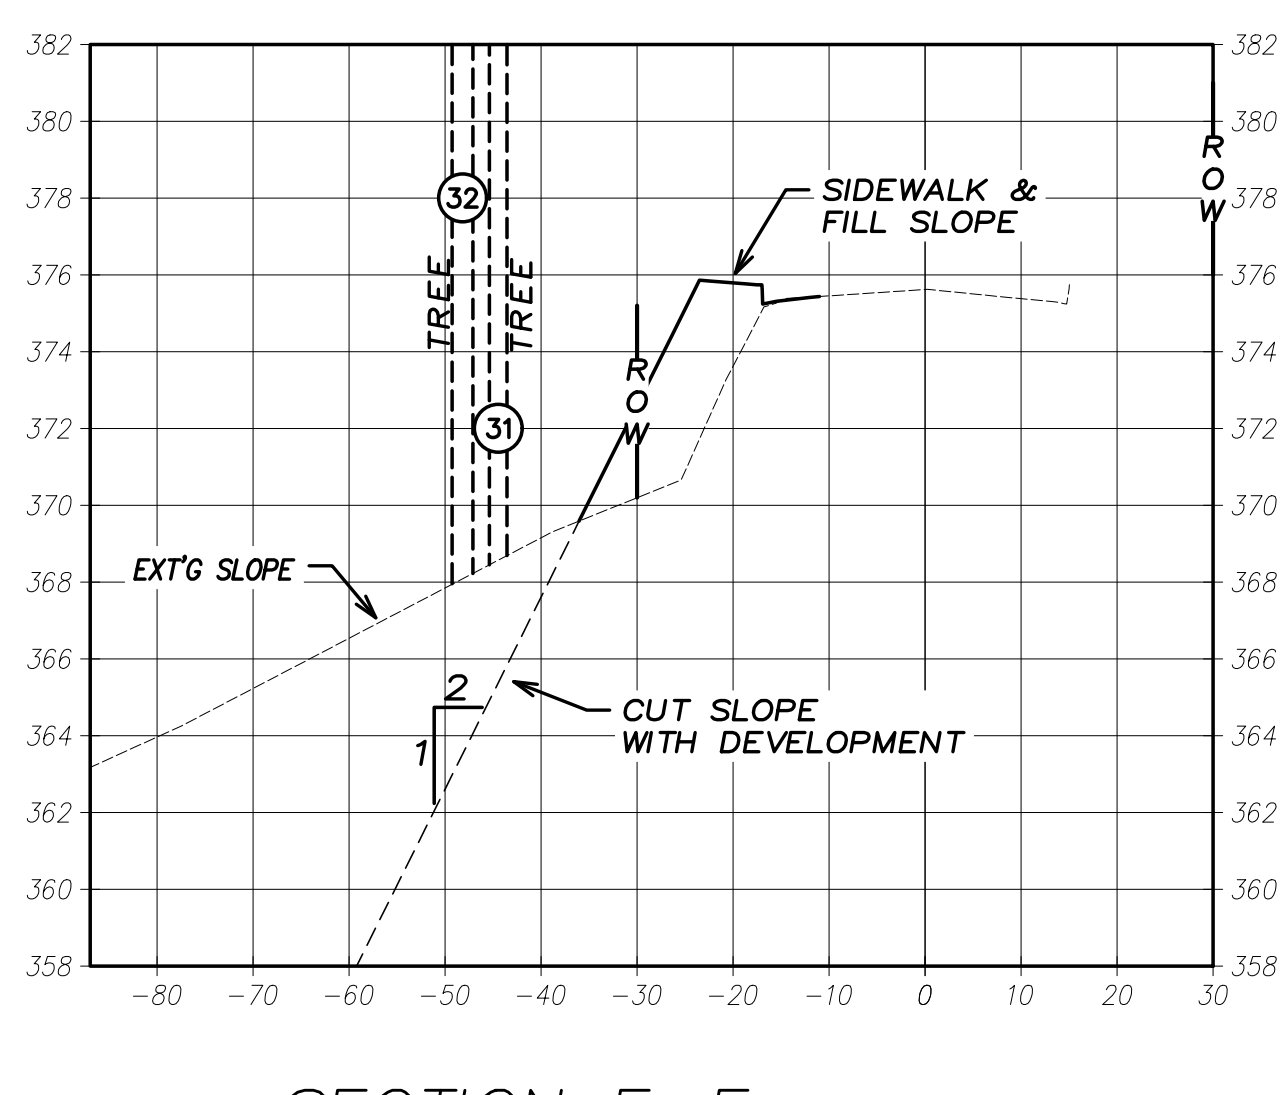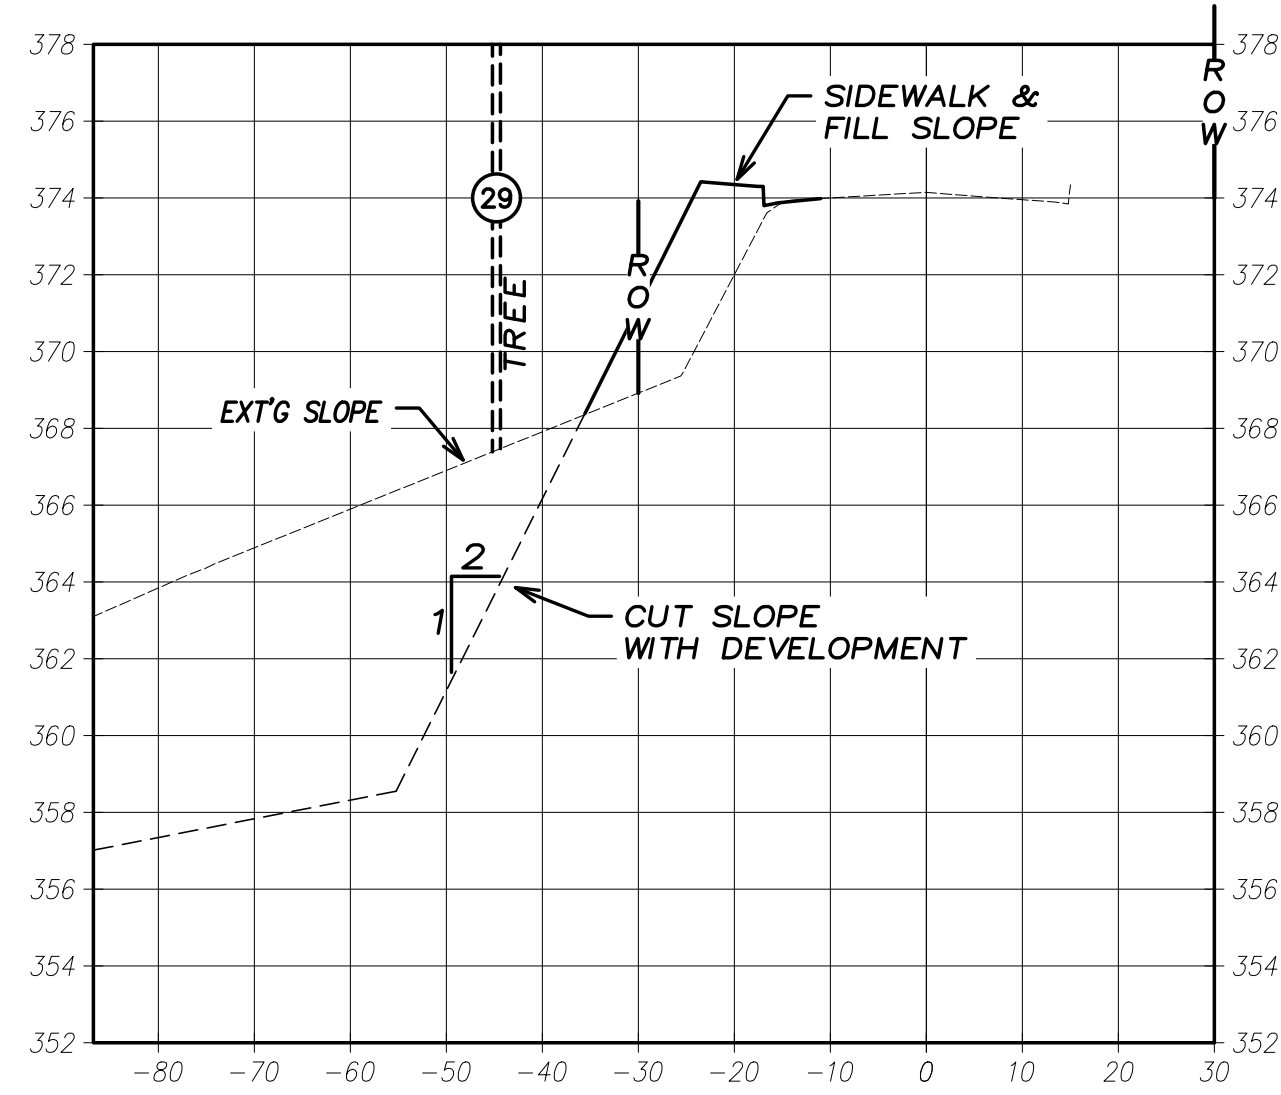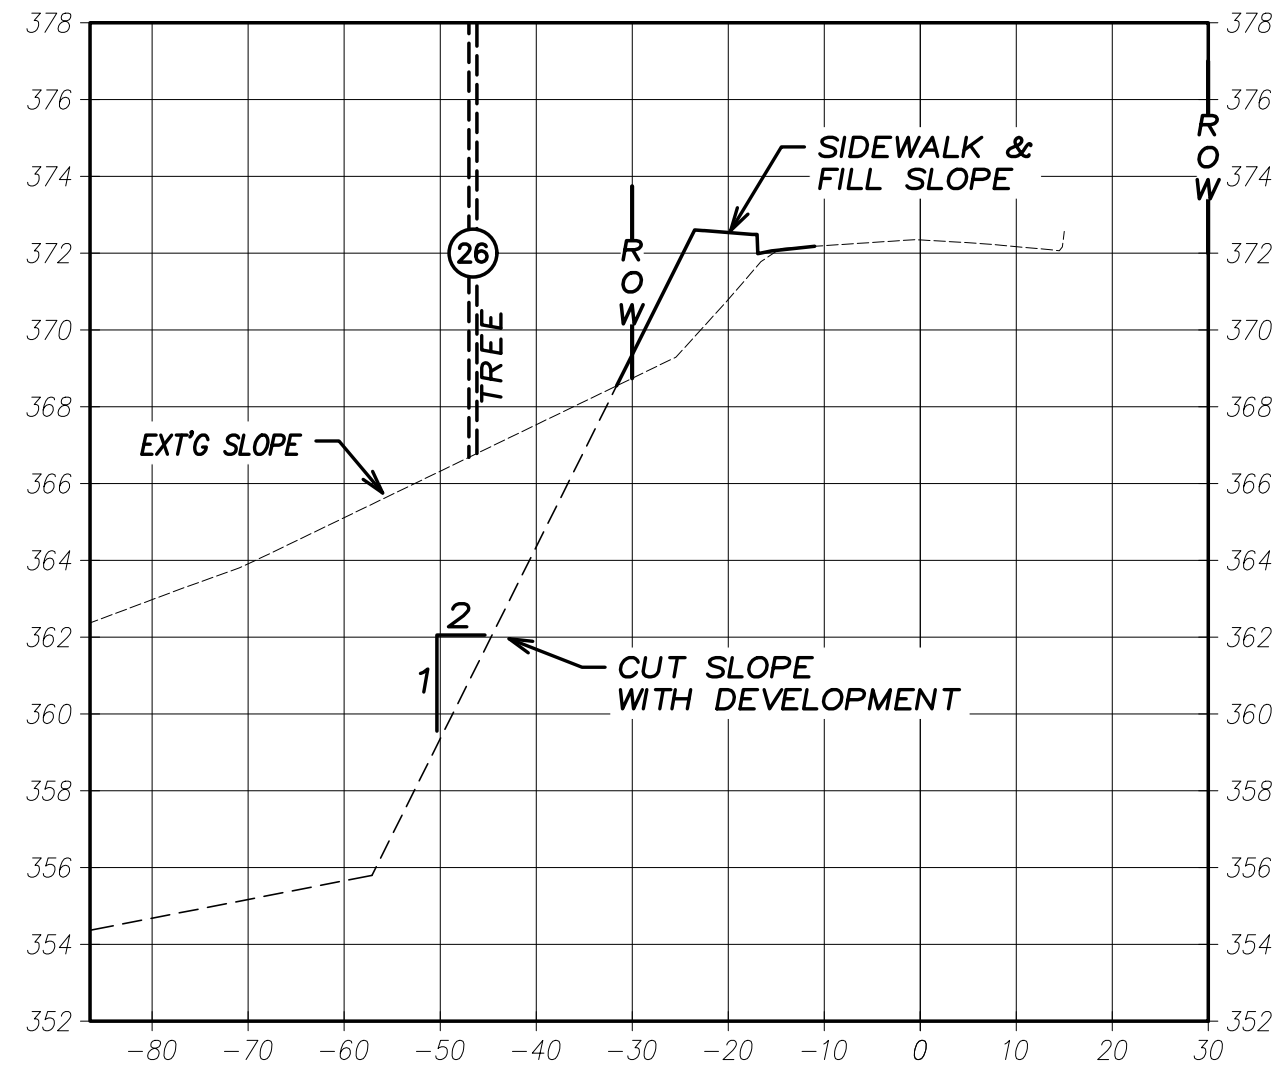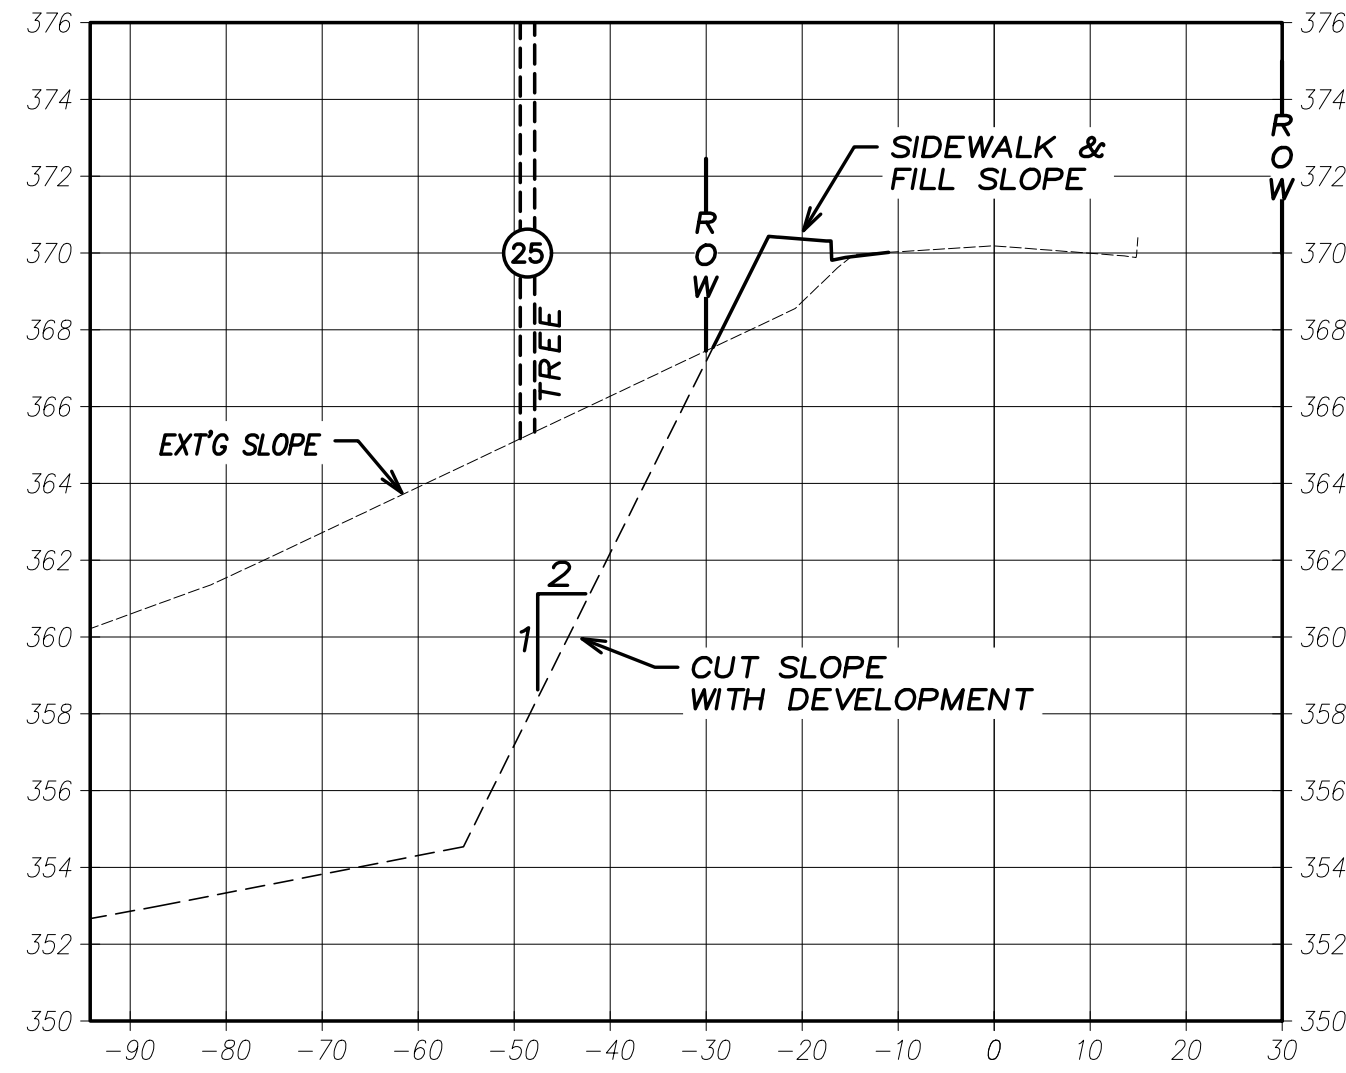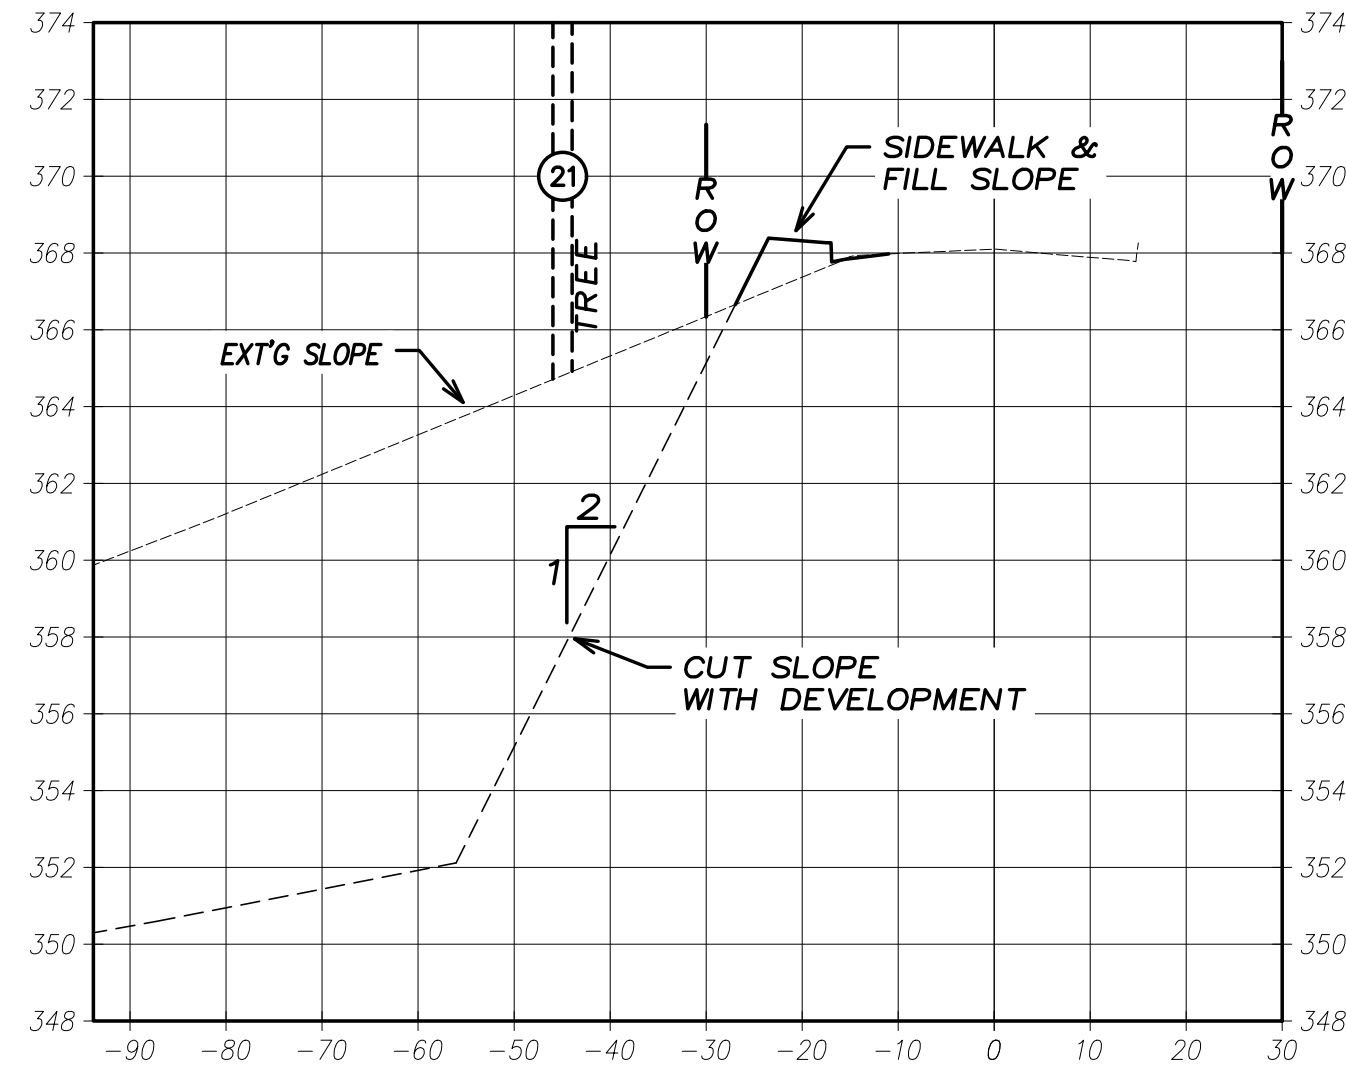

VERIFY SCALE BAR IS ONE INCH ON ORIGINAL DRAWING IF NOT ONE INCH ON ORIGINAL DRAWING SPEAKERS ACCORDINGLY	DATE: 04/2024
NO. 1	DESCRIPTION
BY	REVISIONS
DRN. JW	
CKD. JW	

REGISTERED PROFESSIONAL ENGINEER
REVIEW
WILLIAM J. WELLS
REV. 12/2023
RENEW: 6/30/2024

WESTECH ENGINEERING, INC.
CONSULTING ENGINEERS AND PLANNERS
3841 Fairview Industrial Dr. S.E., Suite 100, Salem, OR 97302
Phone: (503) 585-2474 Fax: (503) 585-3986
E-mail: westech@westech-eng.com

MOSAIC MANAGEMENT, INC.

KUEBLER VILLAGE - SITE DEVELOPMENT

BOONE ROAD - TREE SECTIONS

DRAWING
TRE-7

JOB NUMBER
3263.0000