


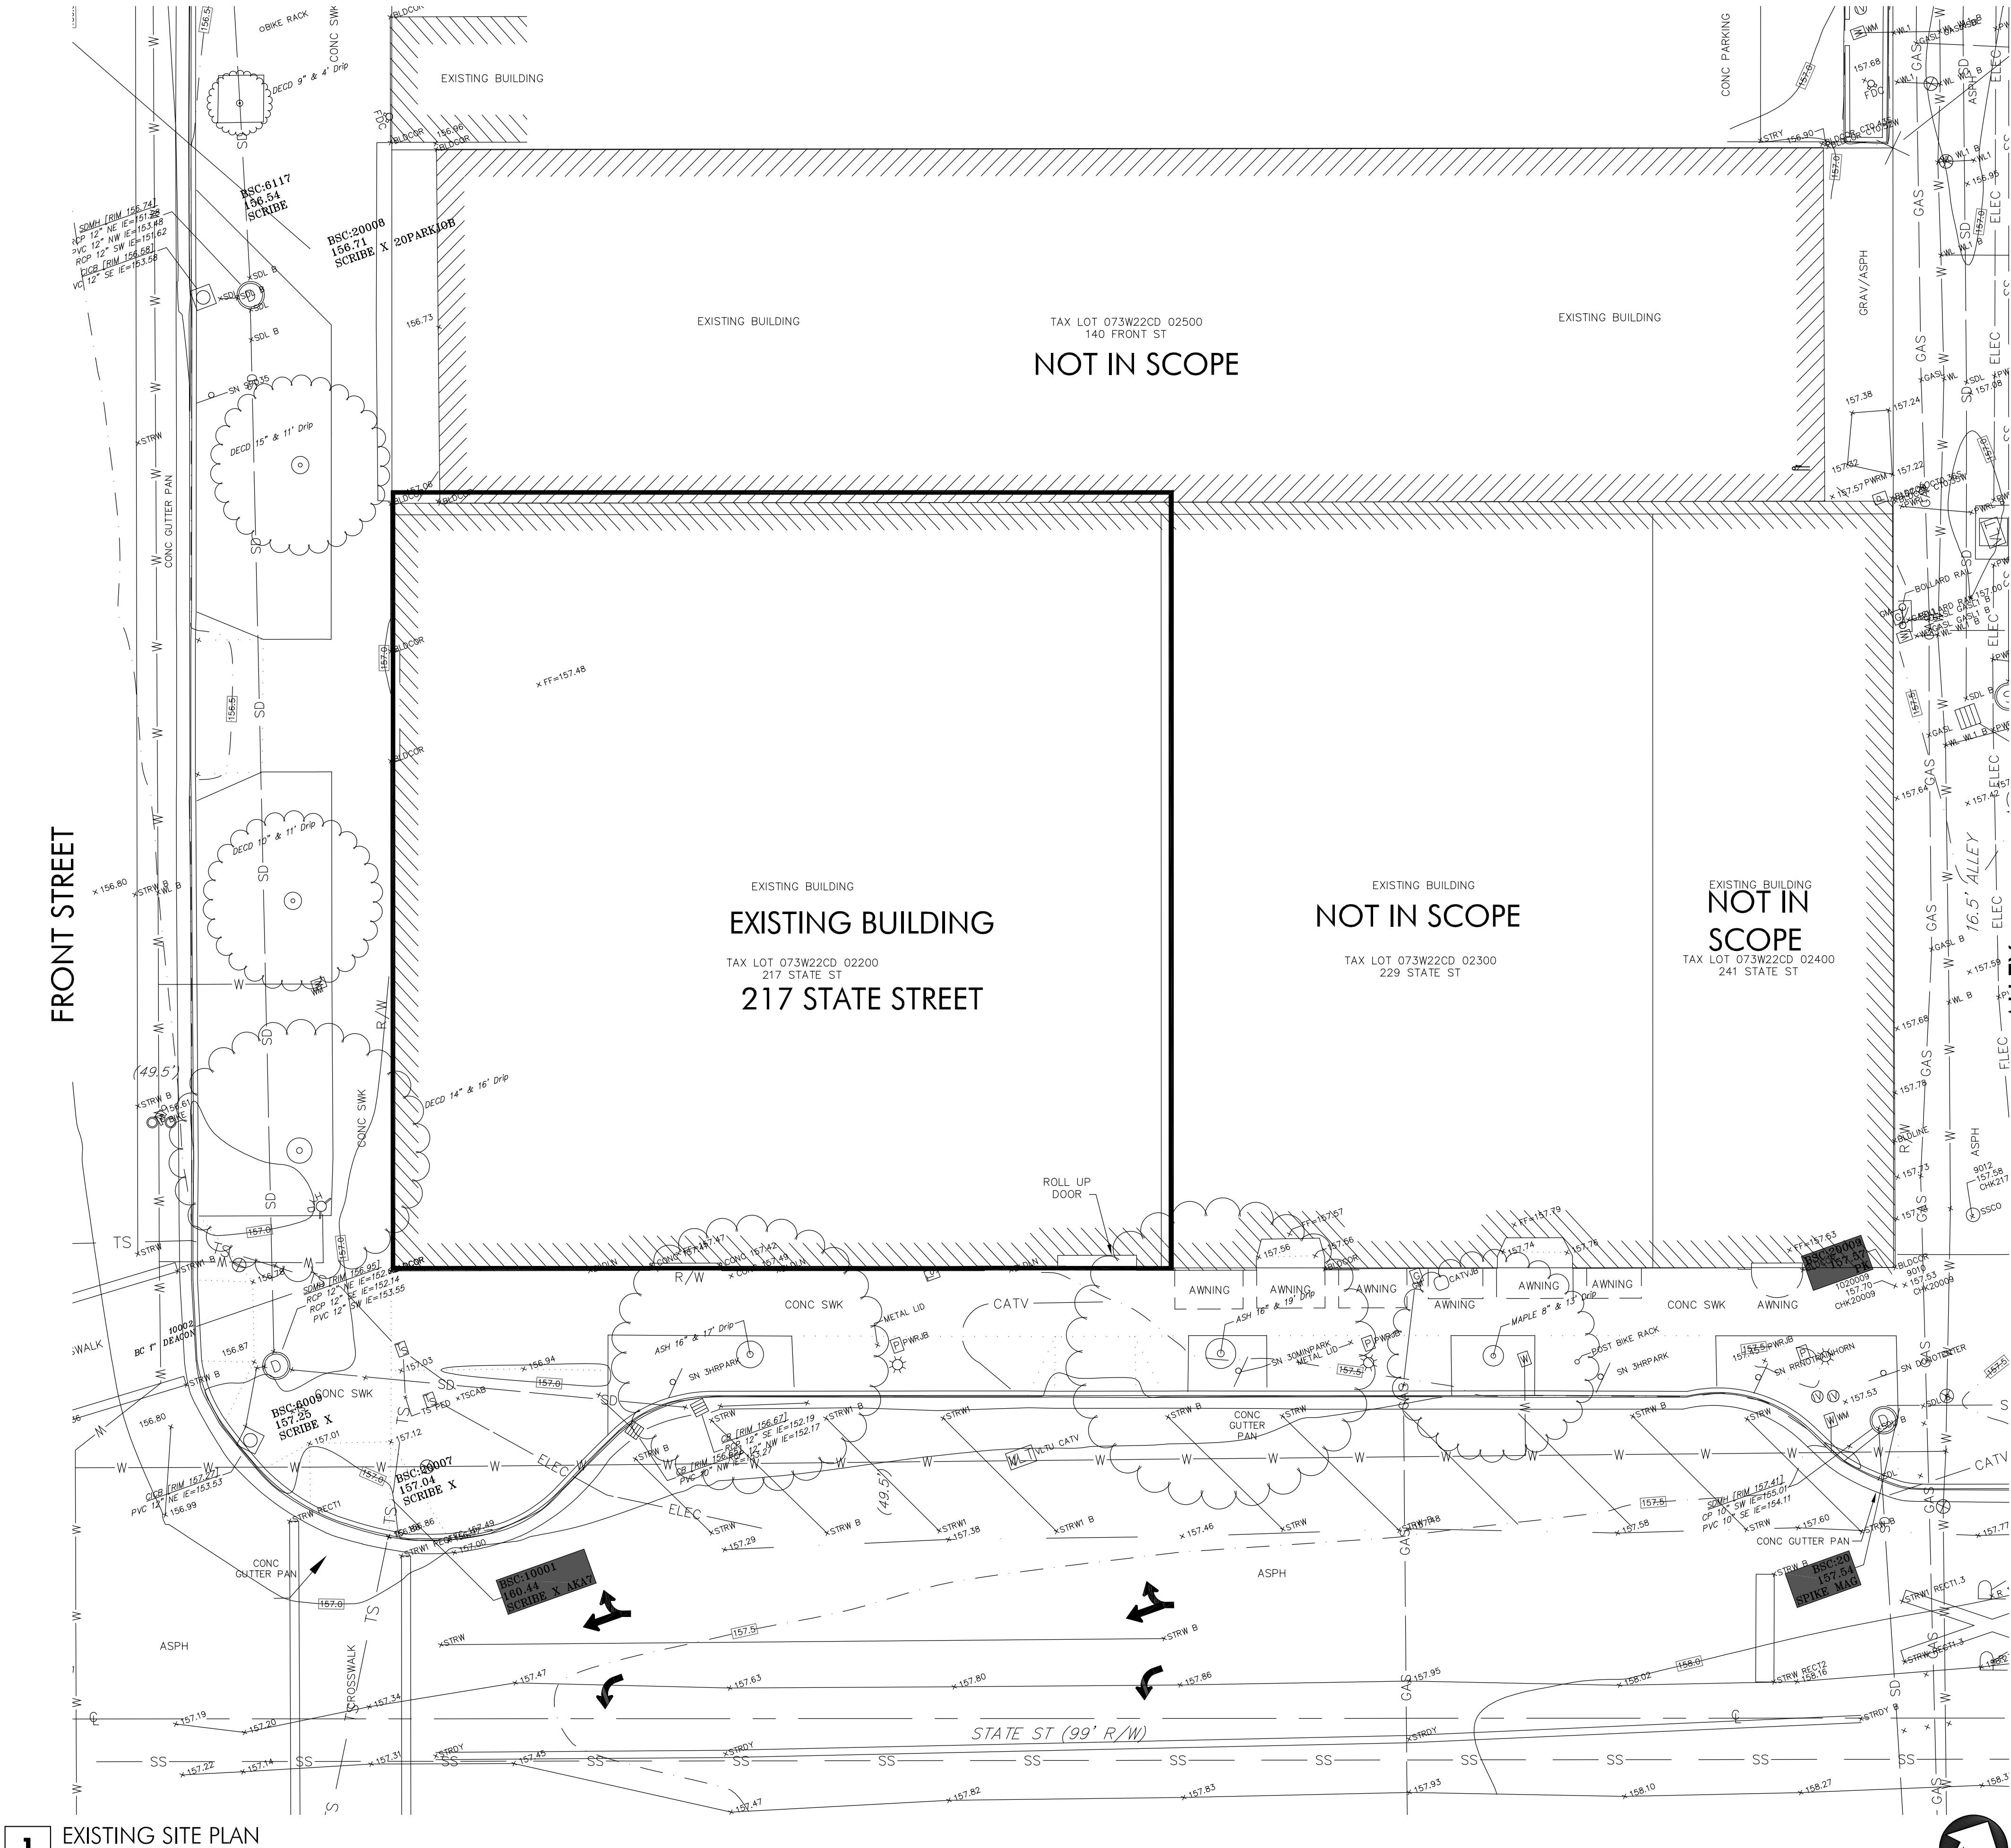

1 EXISTING SITE PLAN