



\\saw1051\cadd\051\Part\051\Part\051.dwg 2/25/2024 7:53:16 AM Detail

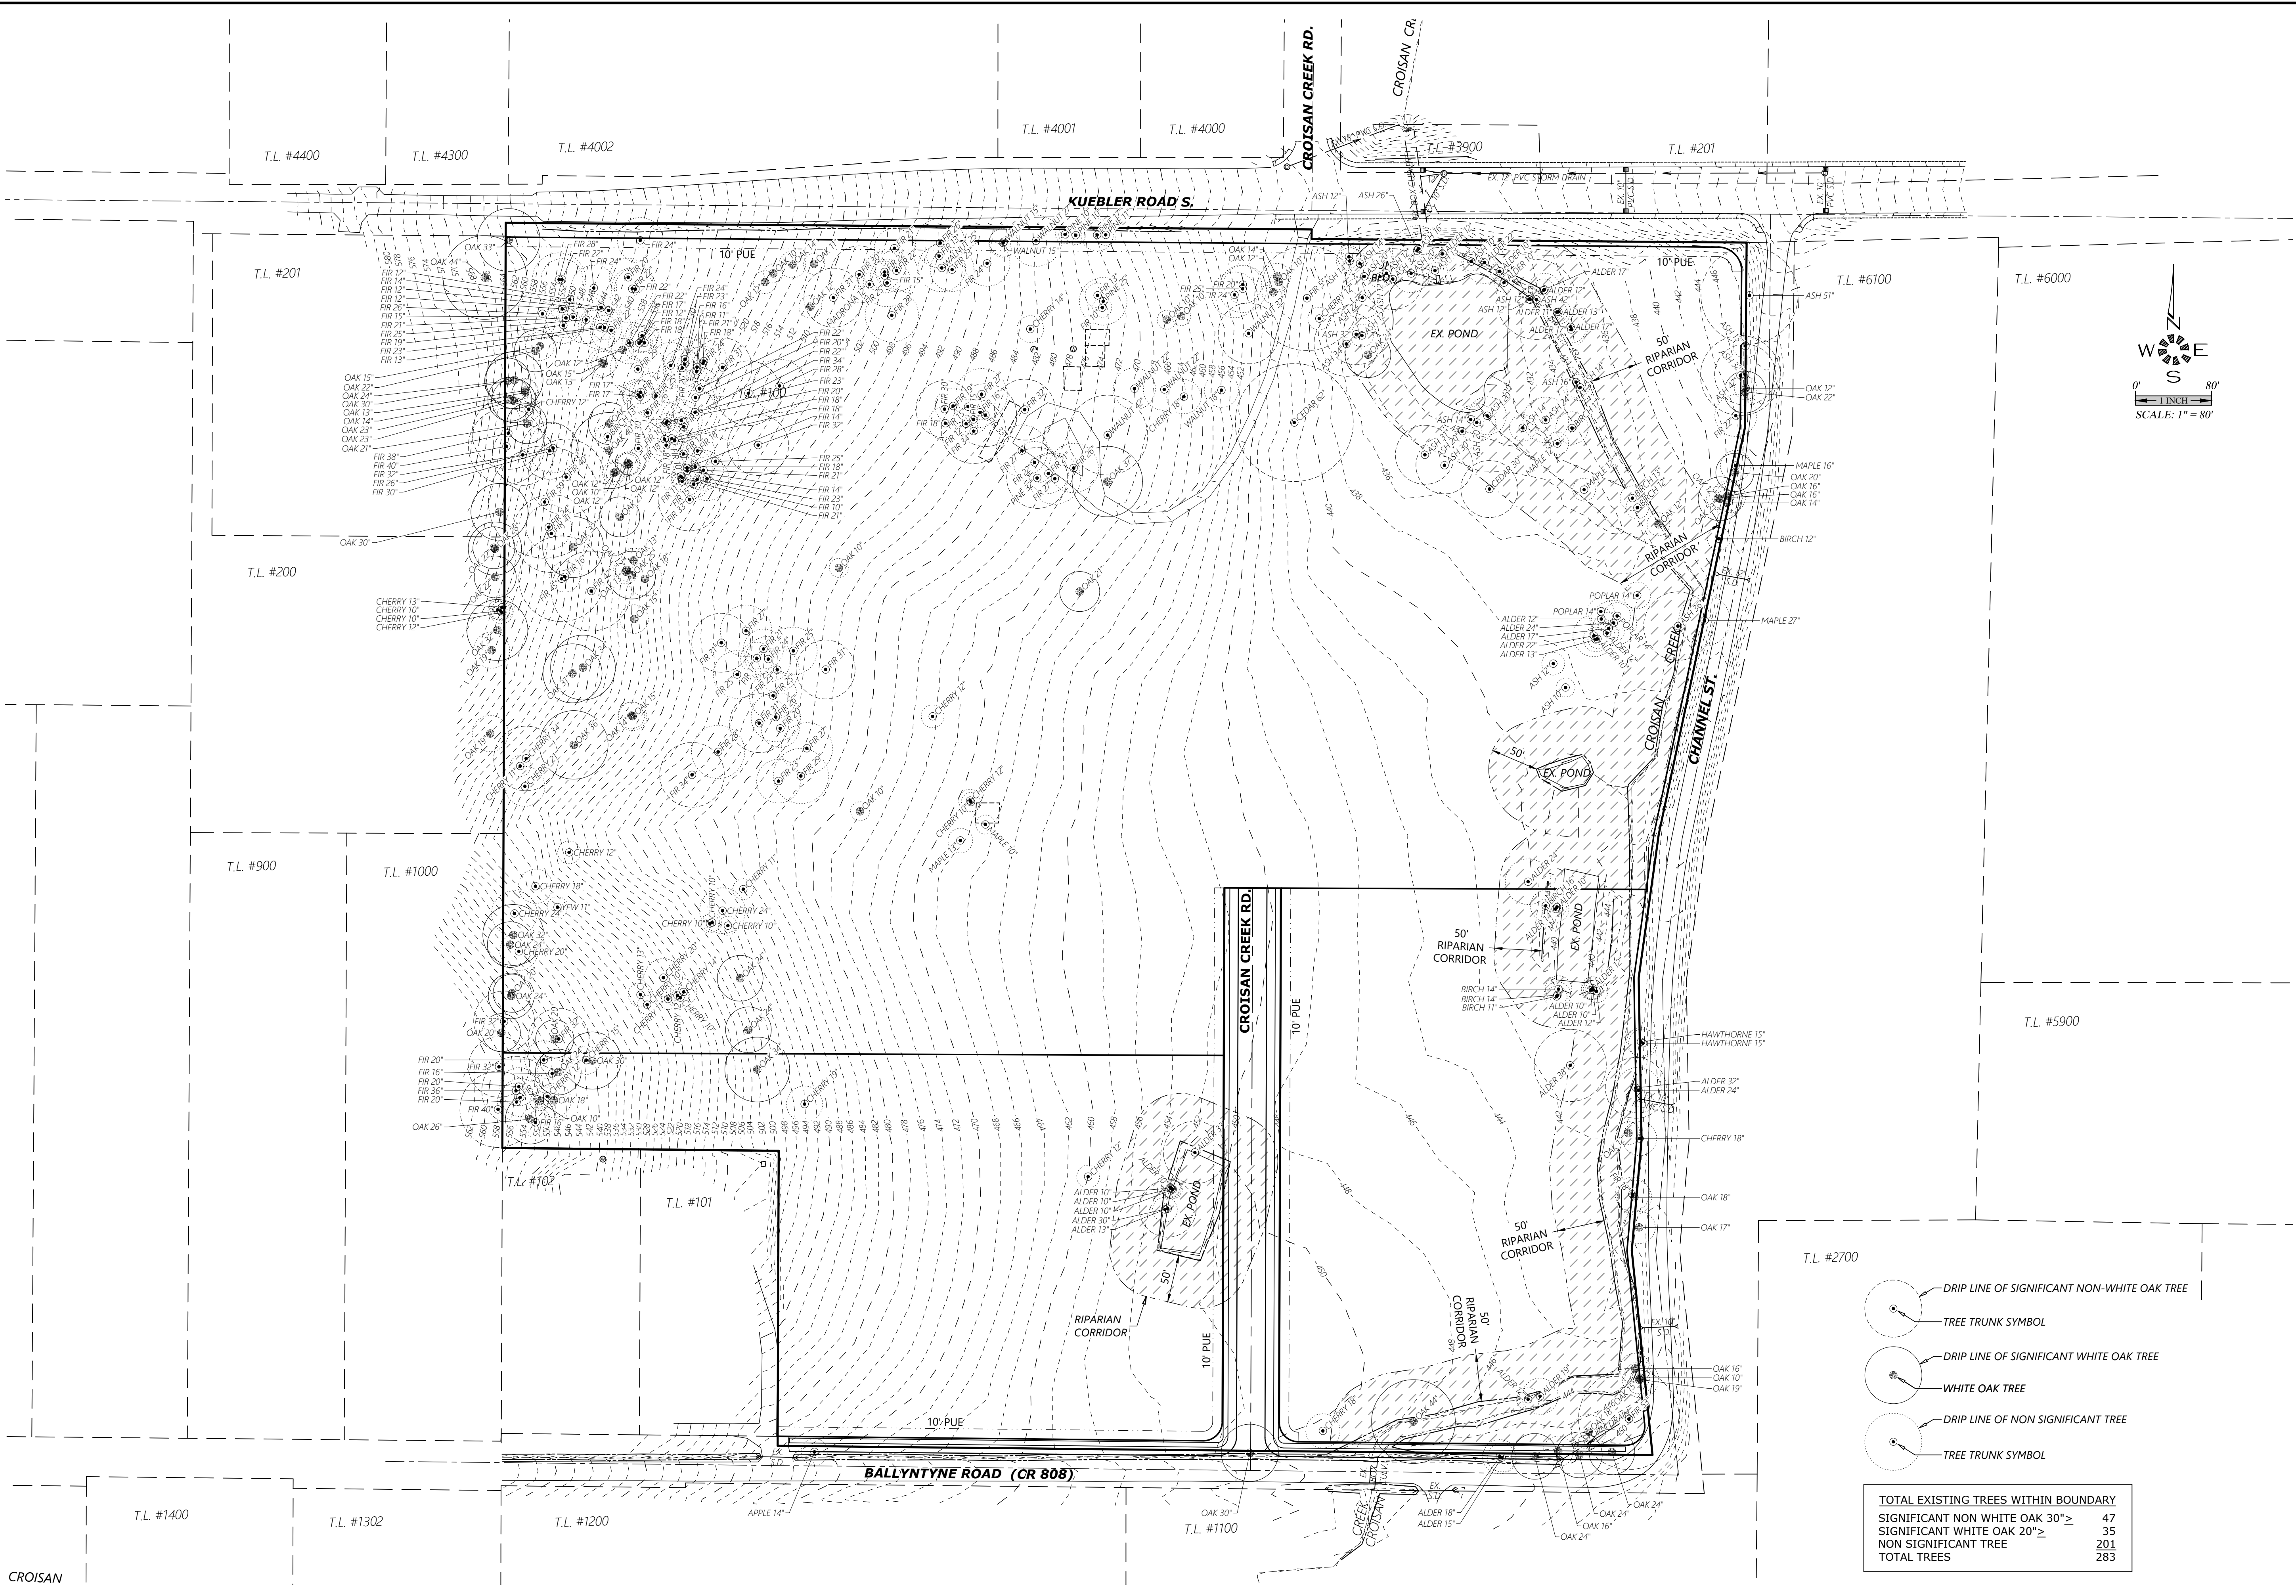

- DRIP LINE OF SIGNIFICANT NON-WHITE OAK TREE
- TREE TRUNK SYMBOL
- DRIP LINE OF SIGNIFICANT WHITE OAK TREE
- WHITE OAK TREE
- DRIP LINE OF NON SIGNIFICANT TREE
- TREE TRUNK SYMBOL

TOTAL EXISTING TREES WITHIN BOUNDARY	
SIGNIFICANT NON WHITE OAK 30"≥	47
SIGNIFICANT WHITE OAK 20"≥	35
NON SIGNIFICANT TREE	201
TOTAL TREES	283

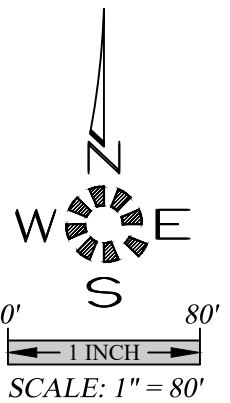

TREE PLAN

KUEBLER PARTITION

NO CHANGES, MODIFICATIONS
OR REPROCESSED DIMENSIONS
MADE WITHOUT WRITTEN
AUTHORIZATION FROM THE
DESIGN ENGINEER.
DIMENSIONS & NOTES TAKE
PRECEDENCE OVER
GRAPHICAL REPRESENTATION.

Design:	M.D.G.
Drawn:	D.G.G.
Checked:	M.D.G.
Issue Date:	11/5/24
Scale:	AS SHOWN
As-Built:	-----



JOB # 7651

P3