


A number line is shown with tick marks at 0, 40, 80, and 160. The unit is labeled "(feet)". A shaded region is indicated between the 40 and 80 marks.

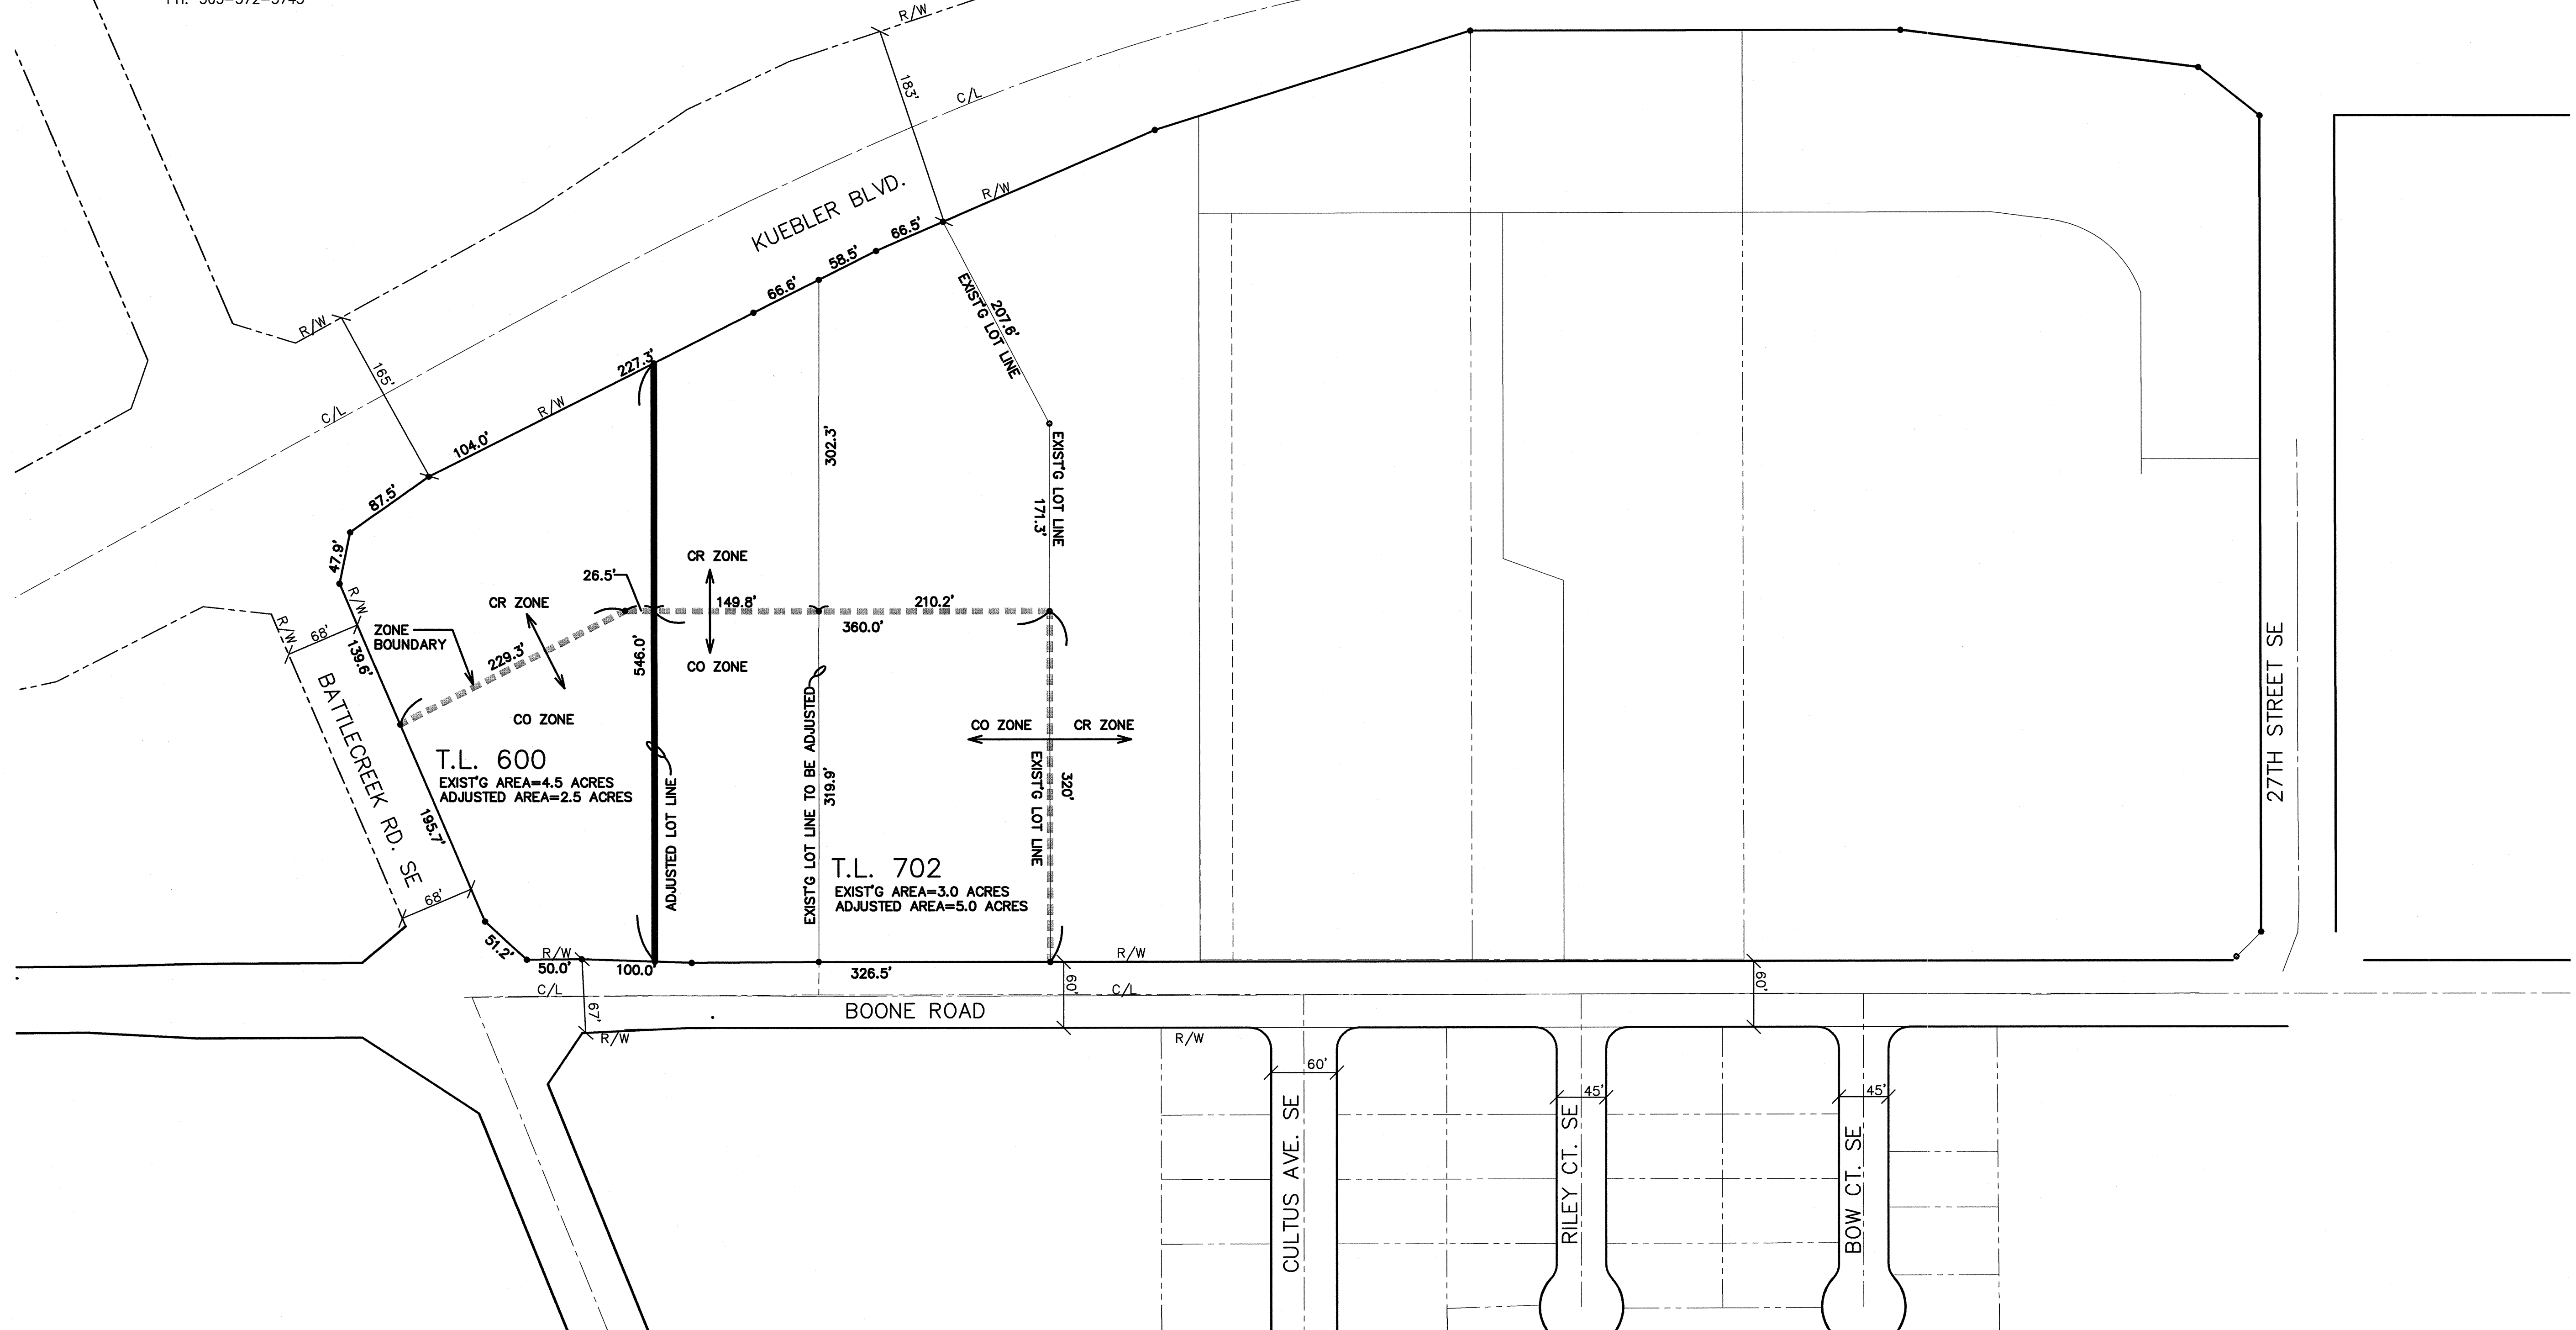

5/7/2012 4:15:15 PM
R:\Dwg\PAC-TRUST\LAND USE\PLOTS\SH-T-C-LAND-W-TABS.dwg, (PLA-01 tab)

BAR IS ONE INCH ON
ORIGINAL DRAWING

0 1" IF NOT ONE INCH ON THIS SHEET, ADJUST SCALES ACCORDINGLY

DSN.	JW
DRN	MDP

CKD.	JW
MDI	

DATE: MAY 2012

WESTECH ENGINEERING, INC.
CONSULTING ENGINEERS AND PLANNERS

3841 Fairview Industrial Dr. S.E., Suite 100, Salem, OR 97302
Phone: (503) 585-2474 Fax: (503) 585-3986
E-mail: westech@westech-eng.com

KILBIE DEVELOPMENT

KOEDDEK DEVELOPMENT

T.L. 600 & 702

DRAWING
C1.0

JOB NUMBER
2672.6000.0