


6/28/2012 3:37:04 PM
R:\DWG\100-PAC-TRUST\MEDICAL OFFICE\100-PLOT'S\SH-T-C-5.0-CALL UTIL-PLAN.dwg. (Layout1 tab)

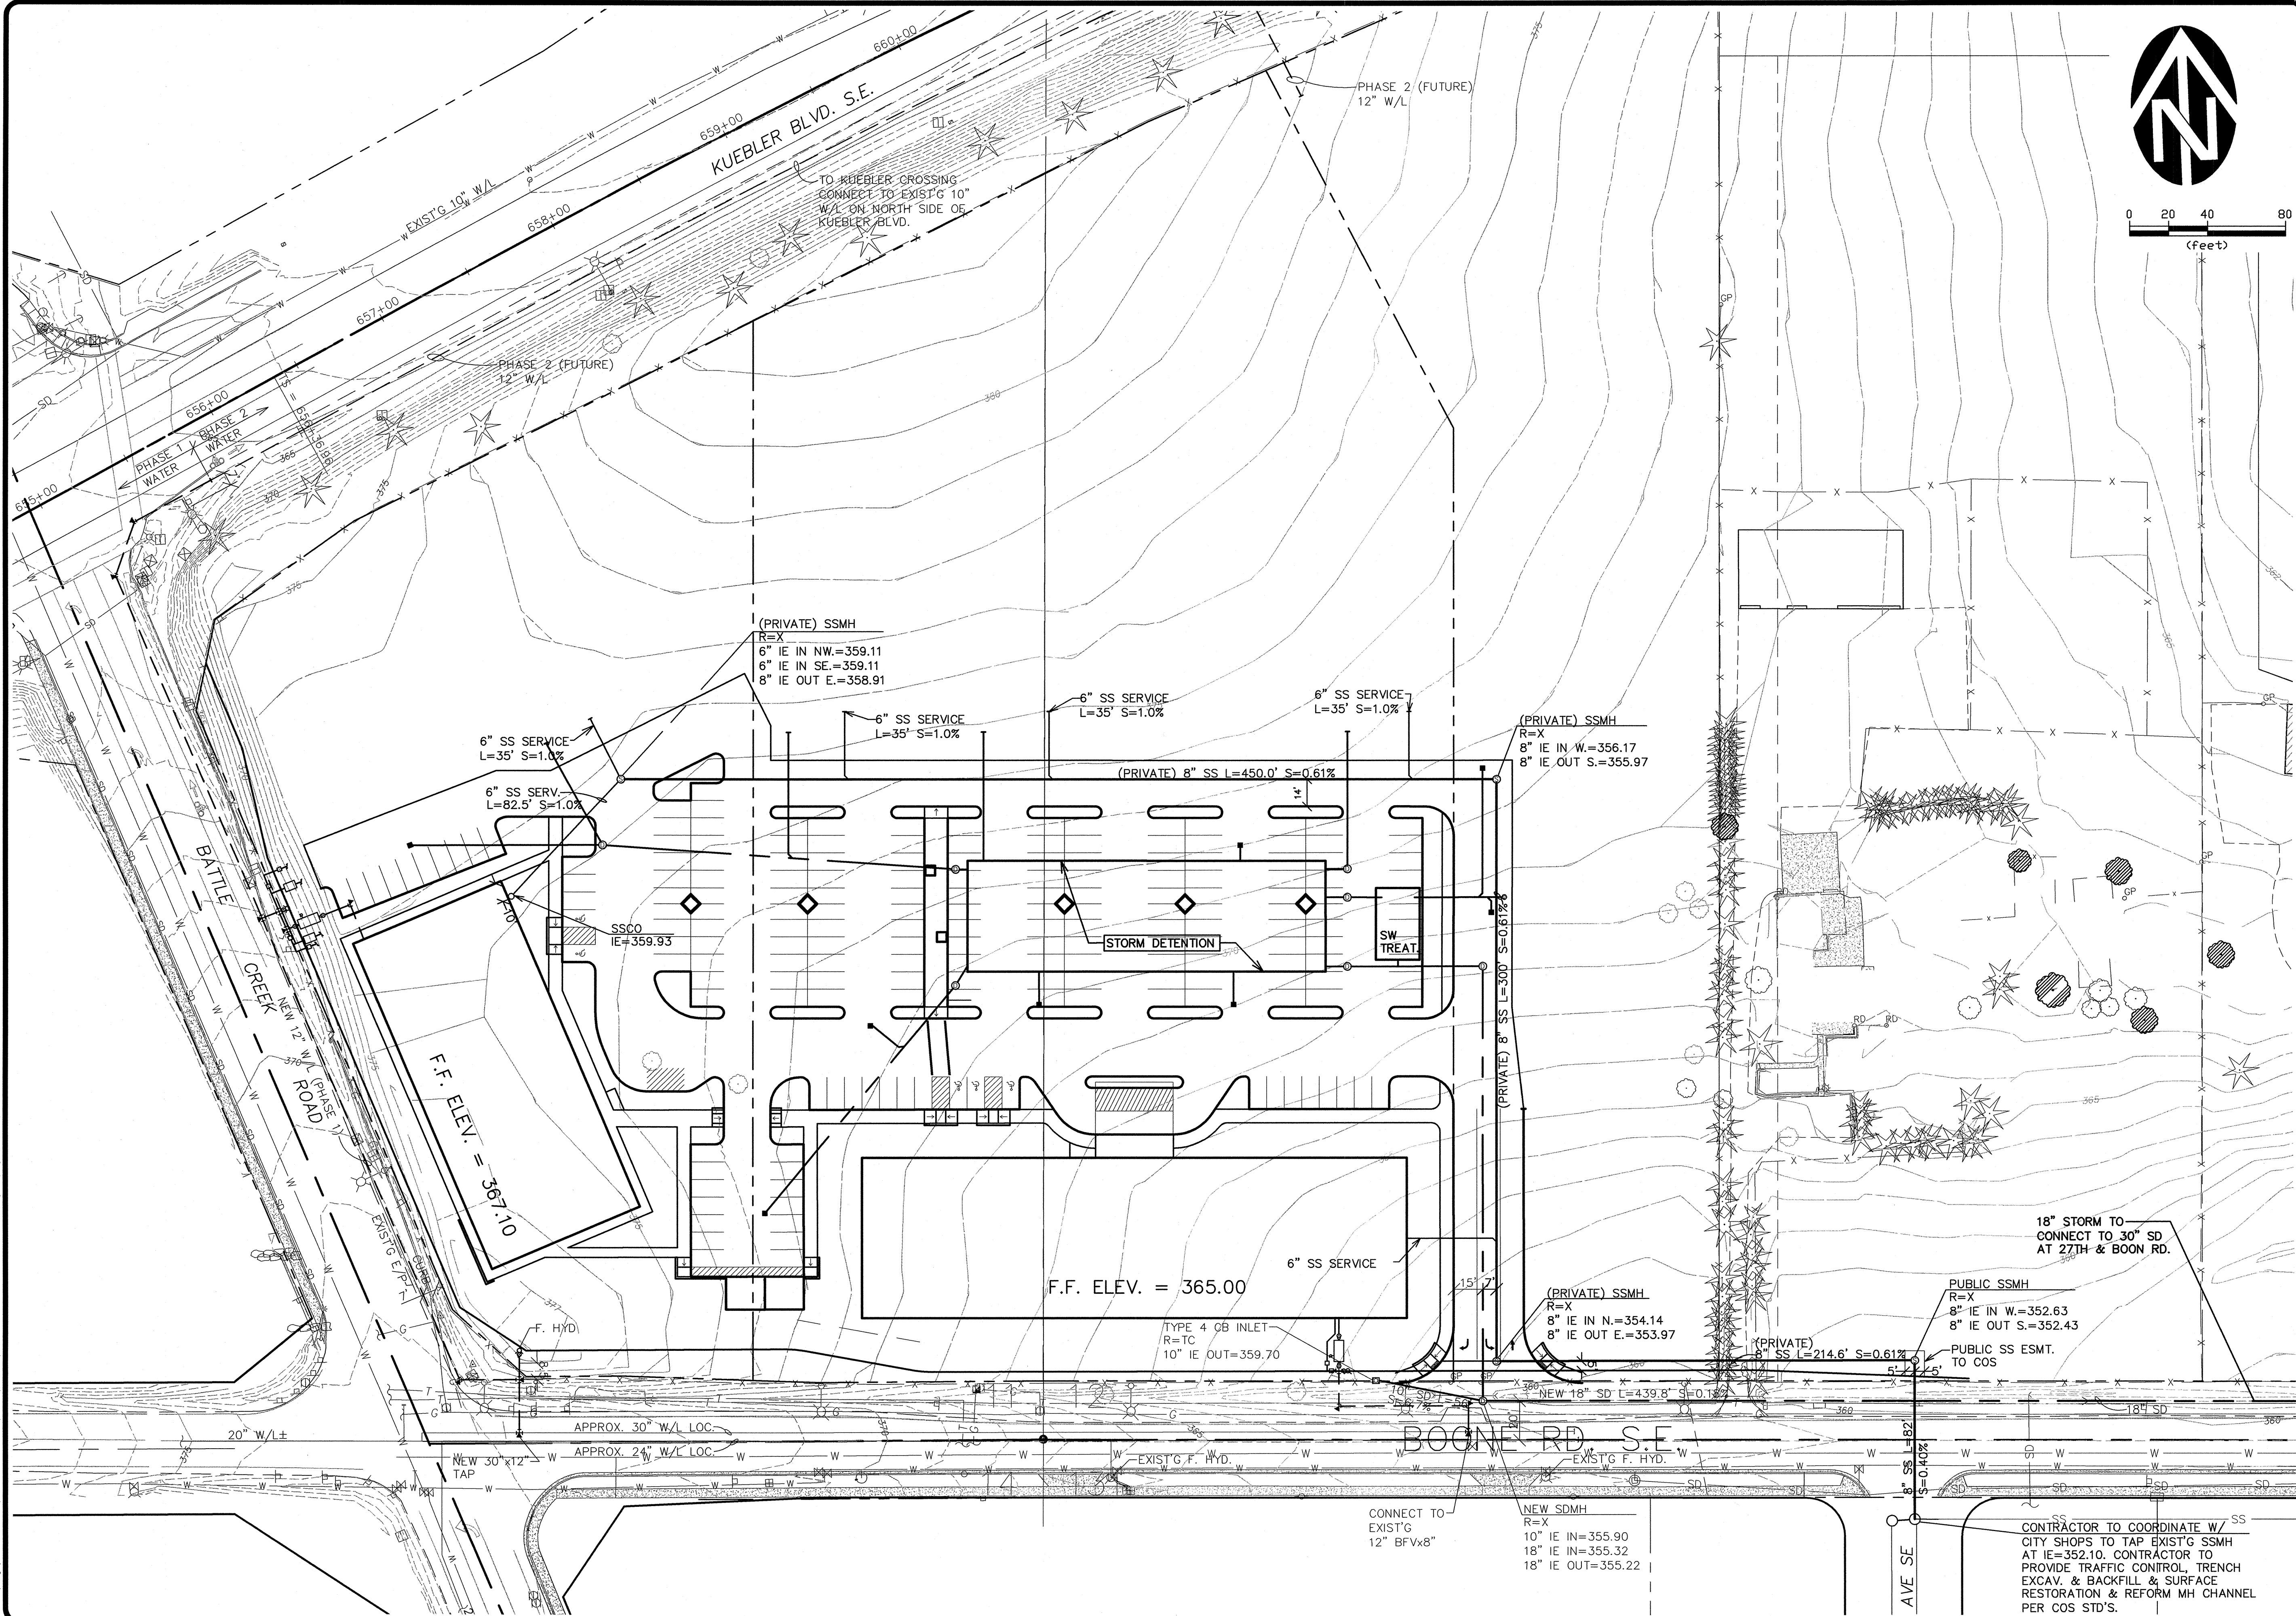

REVISIONS	
NO.	DATE
1	JULY 2012

DATE	DESCRIPTION	BY
6/20/2012		

VERIFY SCALE
BASED ON ONE INCH ON DRAWING EQUALS 1" ON SHEET. ADJUST SCALE ACCORDINGLY.

DATE: JULY 2012

DSN. JW
DRN. MDP
CKD. JW

REVIEW

REGISTERED PROFESSIONAL ENGINEER
WILLIAM J. STINEBAUGH
NOV 12, 2008

WESTECH ENGINEERING, INC.
CONSULTING ENGINEERS AND PLANNERS

3841 Fairview Industrial Dr. S.E., Suite 100, Salem, OR 97302
Phone: (503) 585-2474 For: (503) 585-3986
E-mail: westech@westech-eng.com

PAC TRUST KUEBLER DEVELOPMENT
MEDICAL OFFICE

OVERALL UTILITY PLAN

DRAWING
C5.0

JOB NUMBER
2672.XXXX.0