


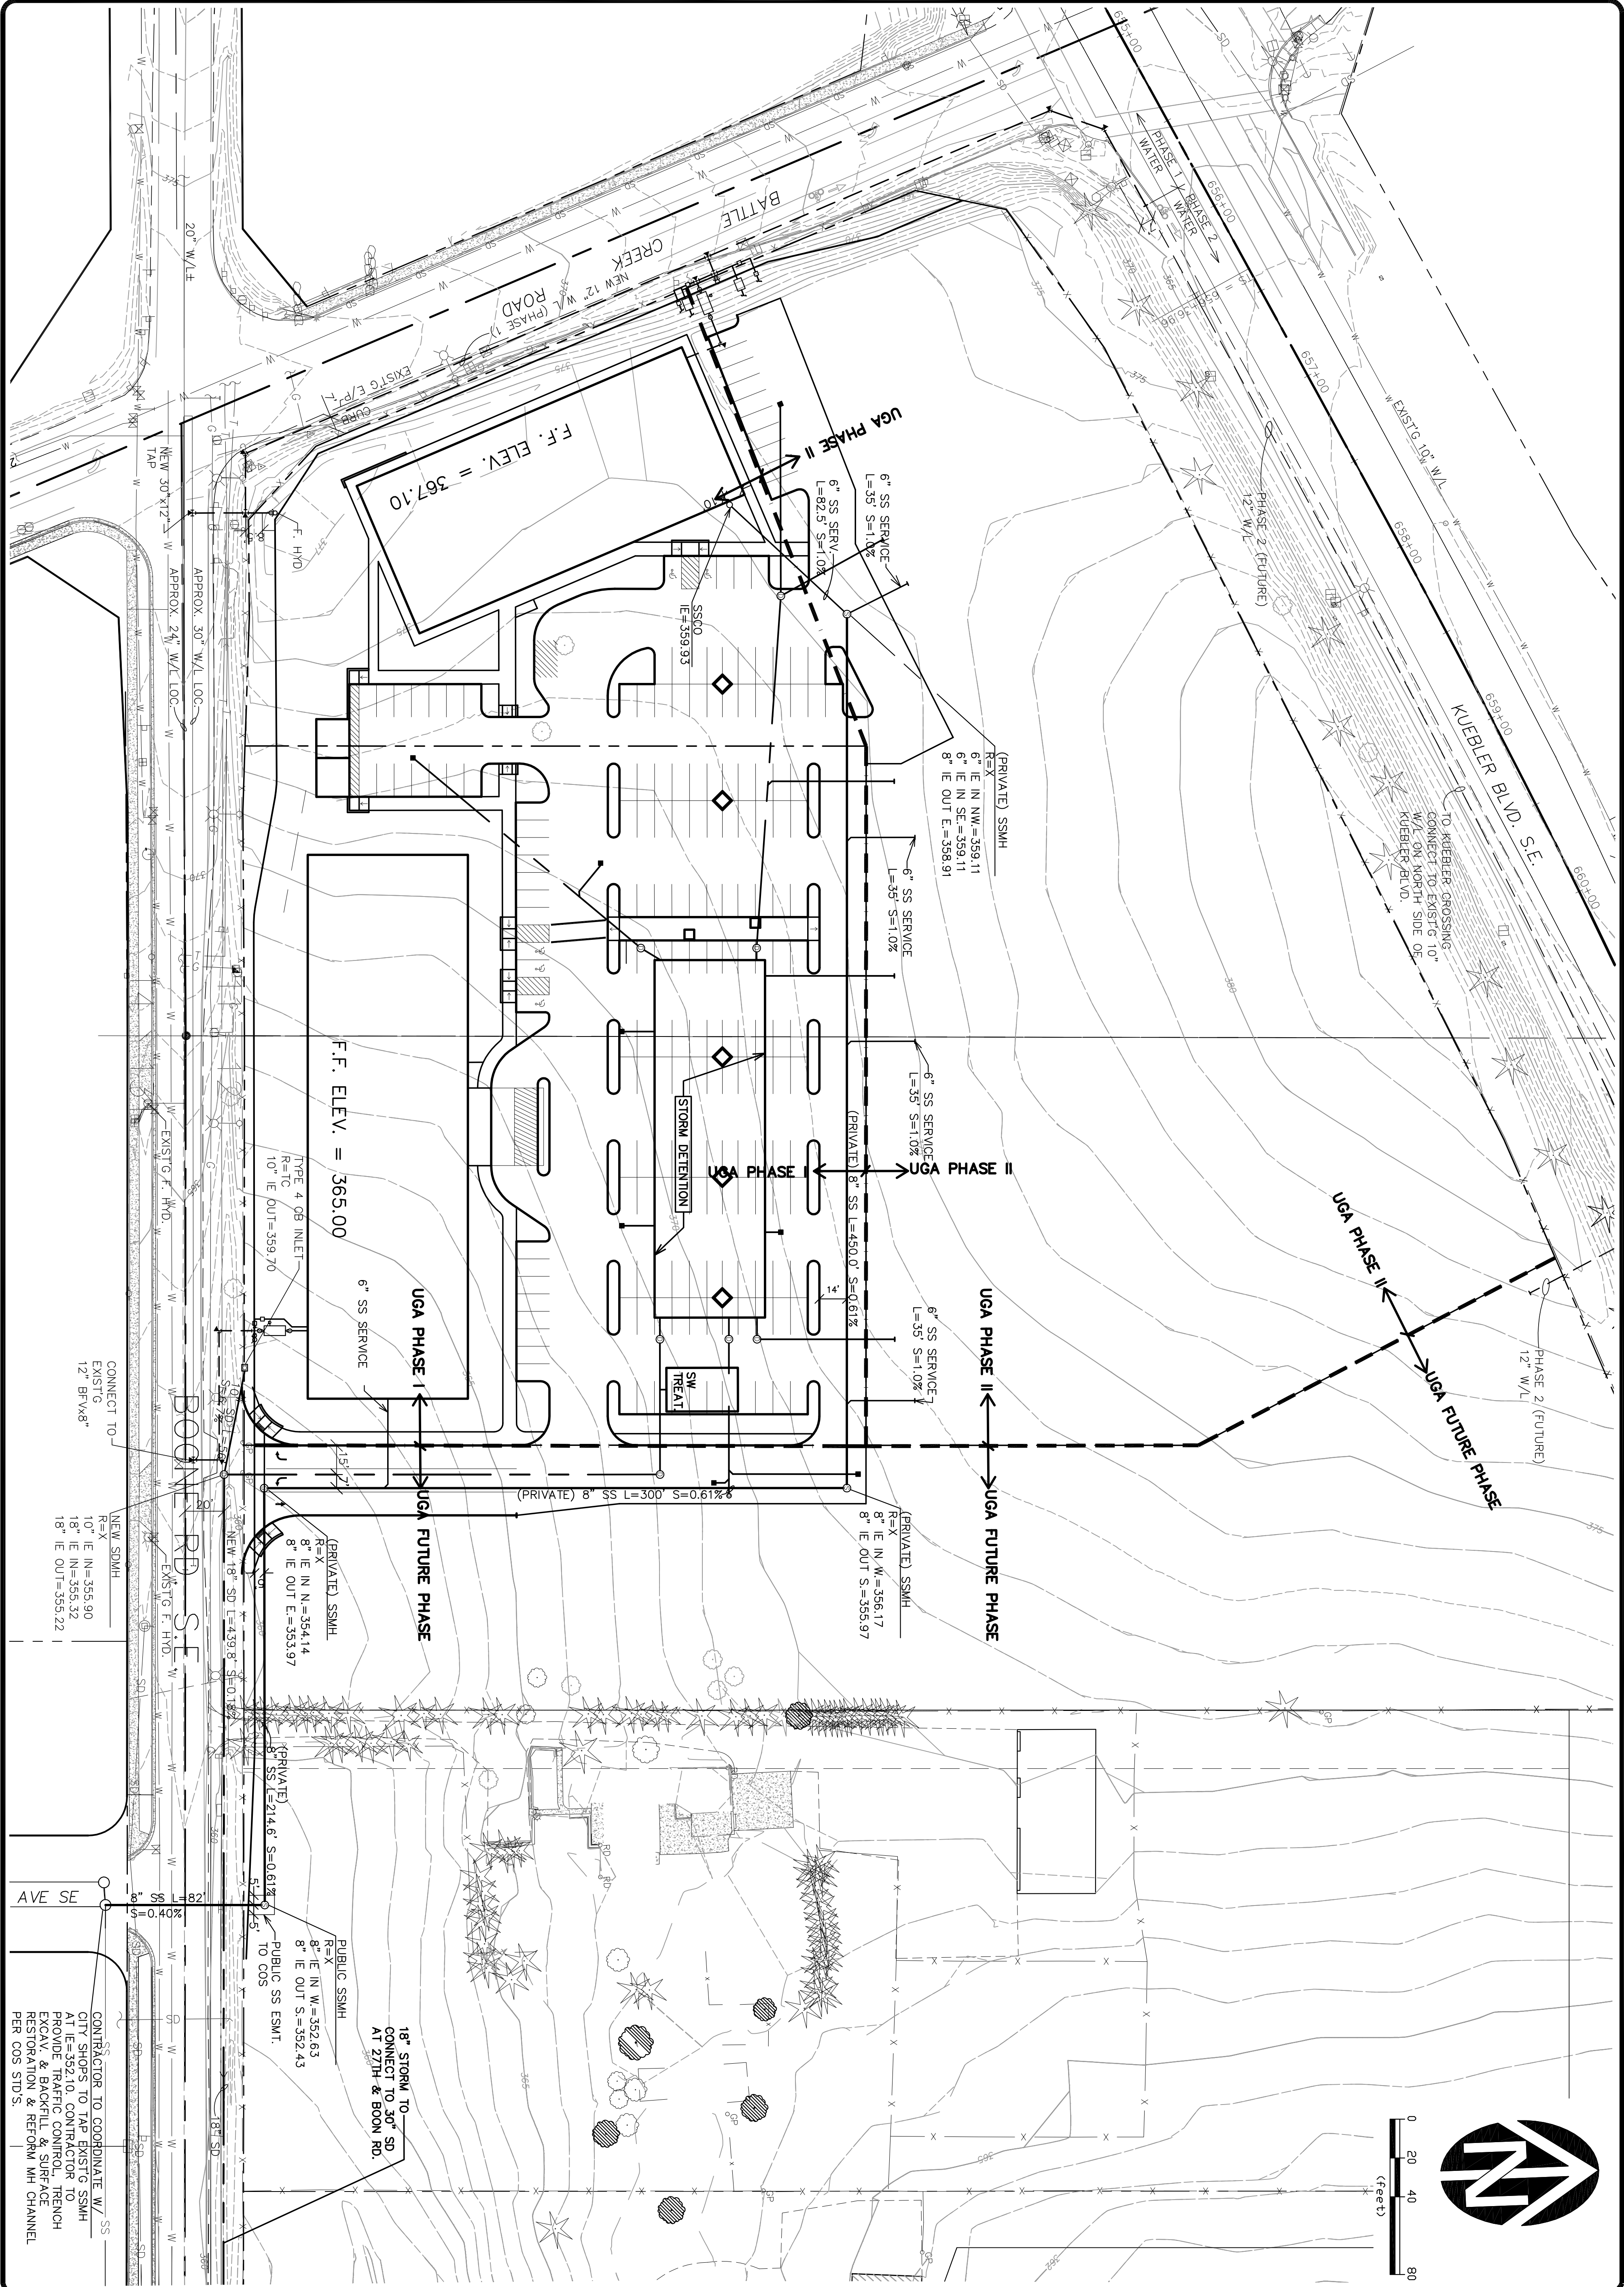

DRAWING

C5.0

JOB NUMBER

2672.XXXX.0

PAC TRUST KUEBLER DEVELOPMENT

MEDICAL OFFICE

OVERALL UTILITY PLAN

WE

WESTECH ENGINEERING, INC.

CONSULTING ENGINEERS AND PLANNERS

3841 Fairview Industrial Dr. S.E., Suite 100, Salem, OR 97302
Phone: (503) 585-2474 Fax: (503) 585-3986
E-mail: westech@westech-eng.com

REGISTERED PROFESSIONAL ENGINEER

WILLIAM J. WELLS

NOV. 12, 2009

RENEW: 6/30/2012

VERIFY SCALE

BAR IS ONE INCH ON ORIGINAL DRAWING

0 1"

IF NOT ONE INCH ON THIS SHEET, ADJUST SCALES ACCORDINGLY

DSN.	JW
DRN.	MDP
CKD.	JW
DATE:	JULY 2012

NO.	DATE	DESCRIPTION	BY
1		REVISIONS	