

 = SILT SACK  
 = BIO BAGS  
 = STRAW WATTLES  
 = SEDIMENT FENCE  
 = SIGNIFICANT TREE



(P) PROTECT AT ALL TIMES

(R) CONTRACTOR TO REMOVE AND DISPOSE OF OFFSITE.

(X) = TREE TO BE REMOVED  
PER TREE PERMIT.

— ORANGE SILT FENCING, CONTRACTOR SHALL  
INSTALL AROUND ALL TREES NOT SHOWN TO BE  
REMOVED IN ACCORDANCE W/ NOTE 3 (THIS PAGE)  
& WETLANDS PRIOR TO STARTING CONSTRUCTION.

1. CONTRACTOR SHALL PROTECT ALL TREES NOT SHOWN FOR REMOVAL.
2. CONTRACTOR SHALL KEEP WETLAND FILL PERMIT ON SITE AT ALL TIMES.
3. TREE SHOWN FOR PROTECTION SHALL HAVE ORANGE PROTECTION FENCING. INSTALL 10' PAST THE DRIP LINE FOR EACH TREE AS DETERMINED BY THE TREE'S CANOPY.

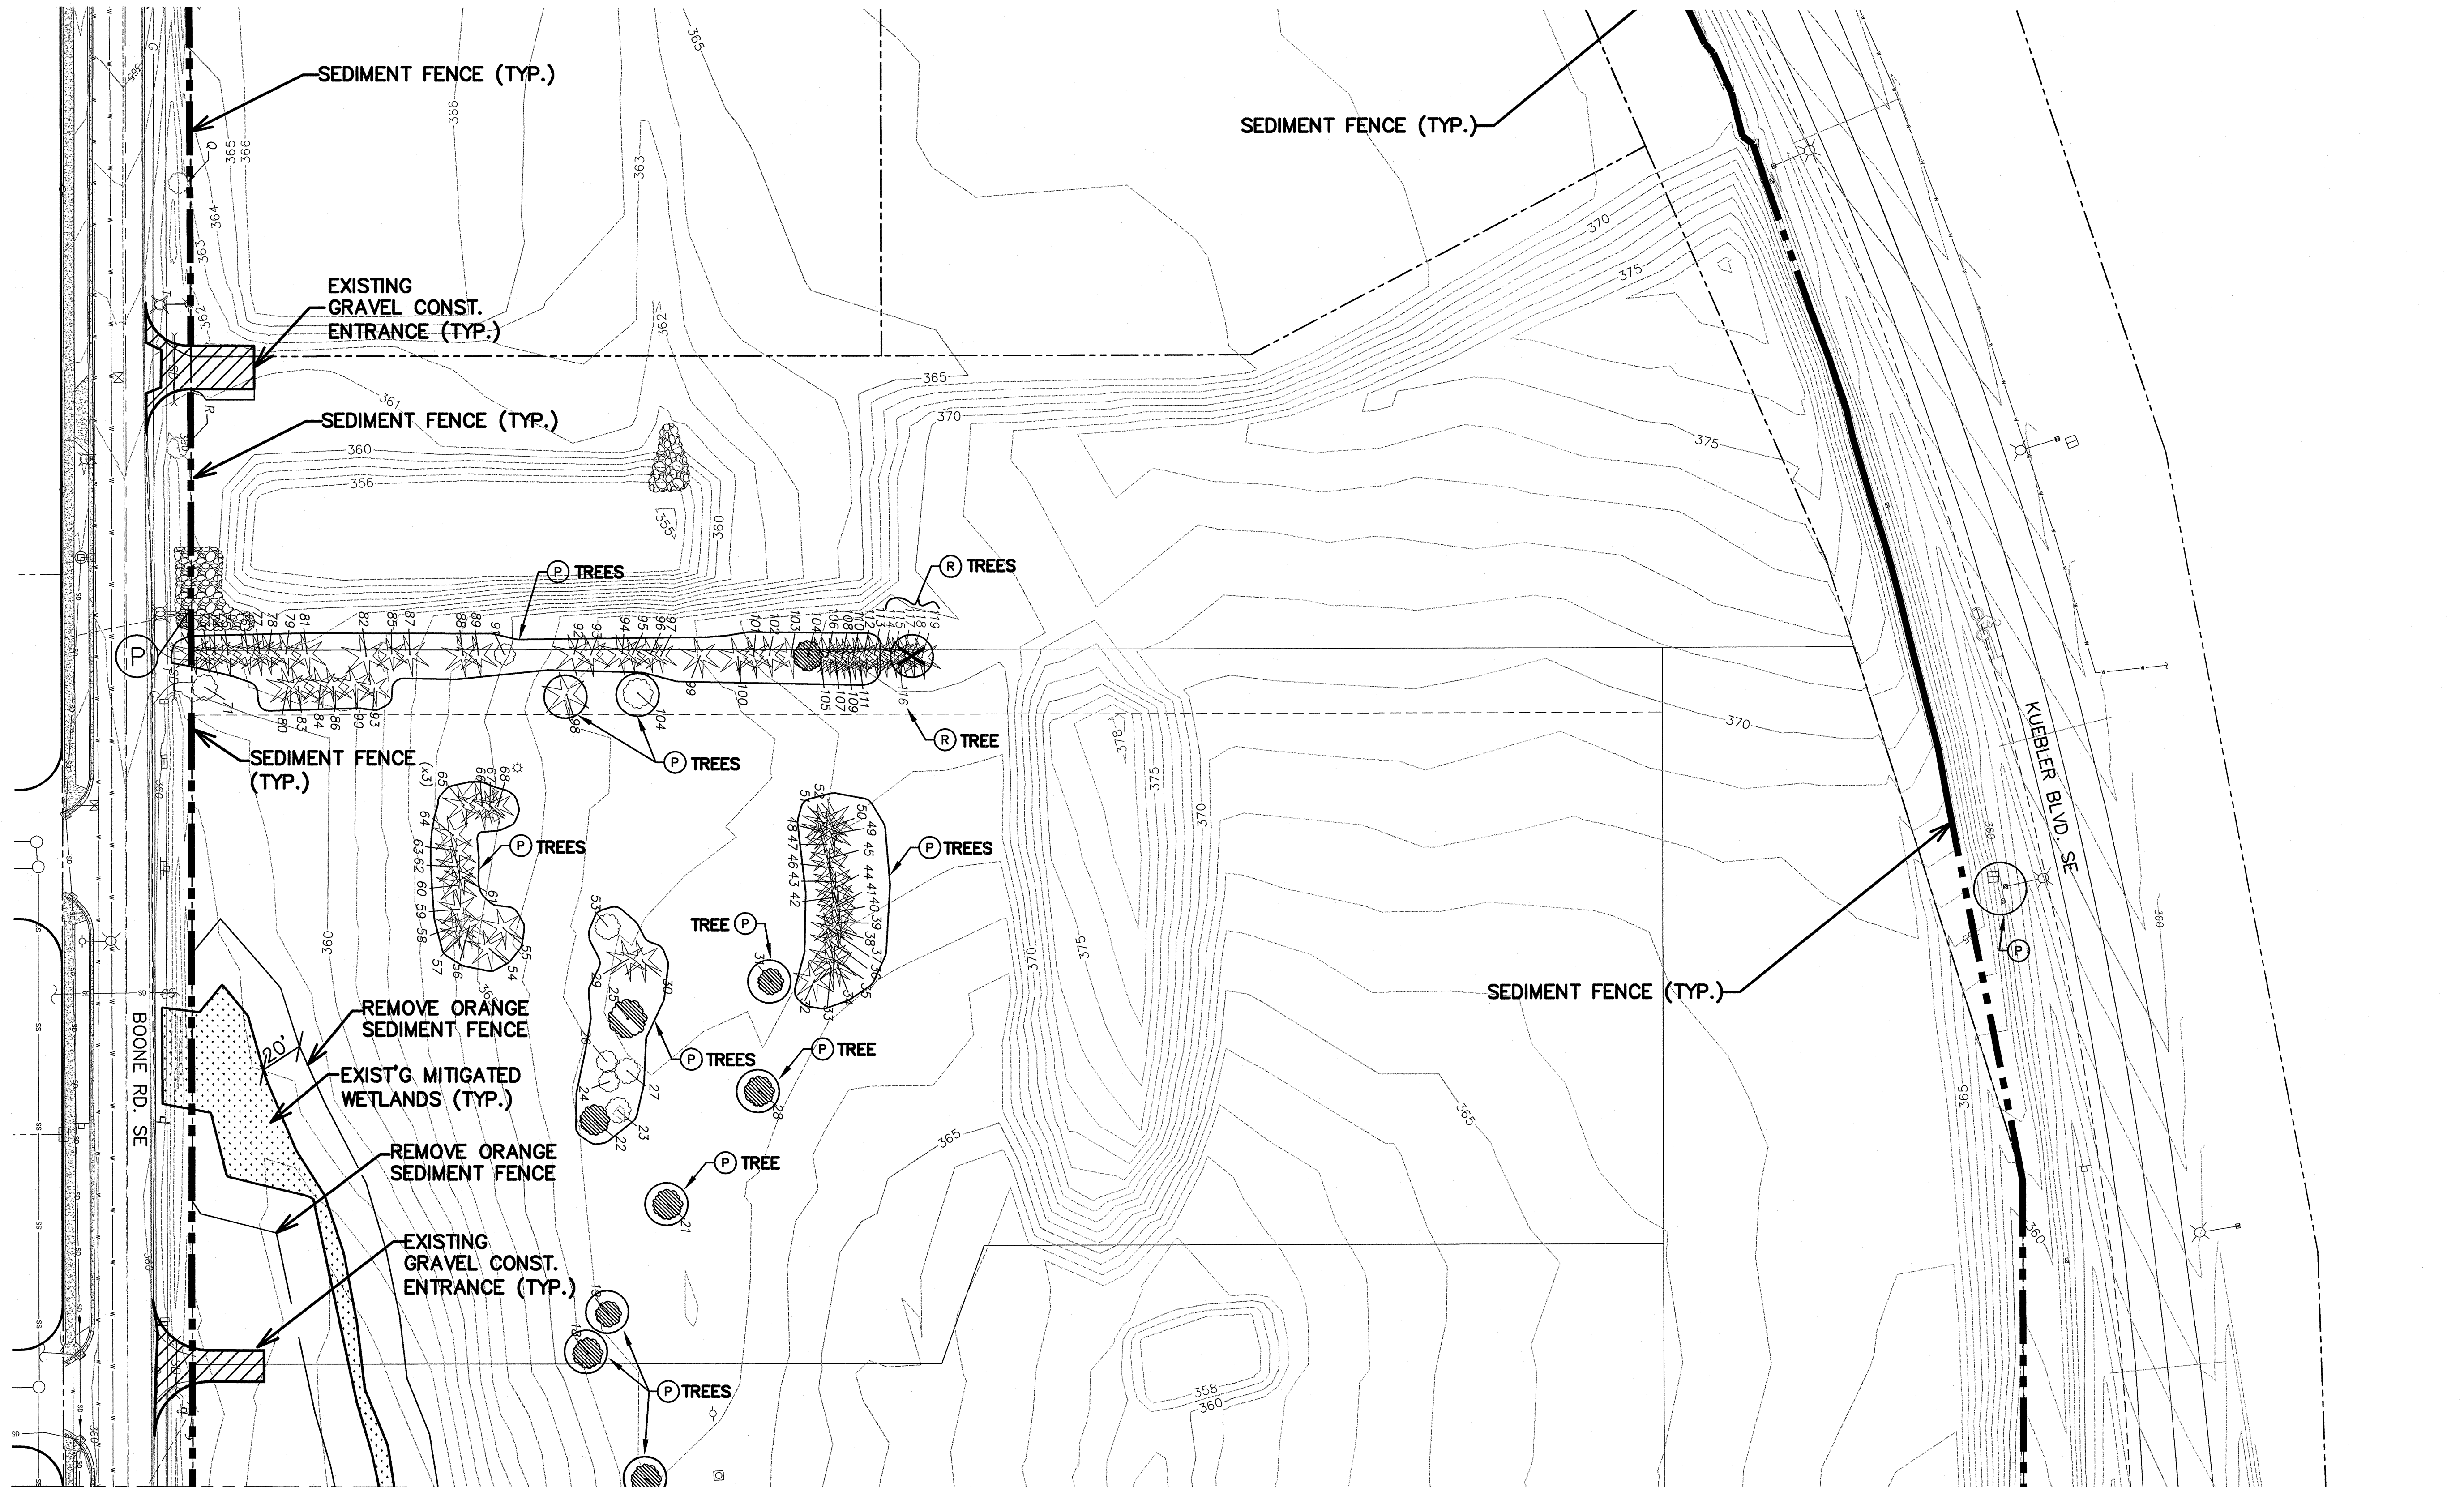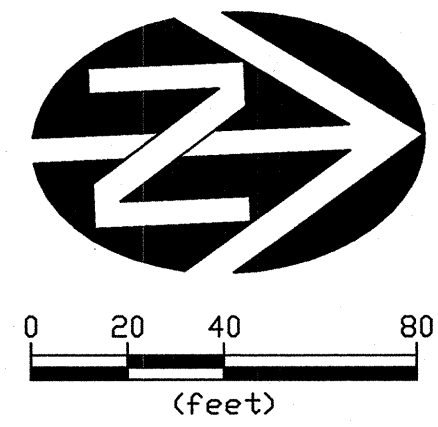


MATCH LINE SEE SHEET C1.2 FOR CONTINUATION

4/15/2013 10:22:40 AM  
R:\Dwg\PAC-TRUST\Mass Grading (PHASE 2) 4-2-13\Civil\Plots\SHT-C-1.0 EROS-W-TAB.dwg. (WEST tab)

[illegible]

|                                                          |     |    |
|----------------------------------------------------------|-----|----|
| VERIFY SCALE                                             | 0   | 1" |
| BAR IS ONE INCH ON ORIGINAL DRAWING                      |     |    |
| IF NOT ONE INCH ON THIS SHEET, ADJUST SCALES ACCORDINGLY |     |    |
| DSN.                                                     | JW  |    |
| DRN.                                                     | TSN |    |
| CKD.                                                     | JW  |    |
| DATE: APR 2013                                           |     |    |

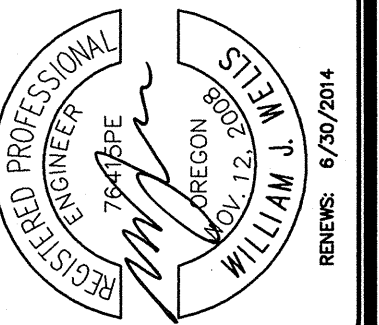

**WE**

**WESTECH ENGINEERING, INC.**  
CONSULTING ENGINEERS AND PLANNERS

8841 Fairview Industrial Dr. S.E., Suite 100, Salem, OR 97301  
Phone: (503) 585-2474 Fax: (503) 585-3986  
E-mail: [westech@westech-eng.com](mailto:westech@westech-eng.com)

EXISTING CONDITIONS,  
DEMOLITION & EROSION  
CONTROL PLAN (WEST)

DRAWING  
C1.1

JOB NUMBER  
2672.7000.1