
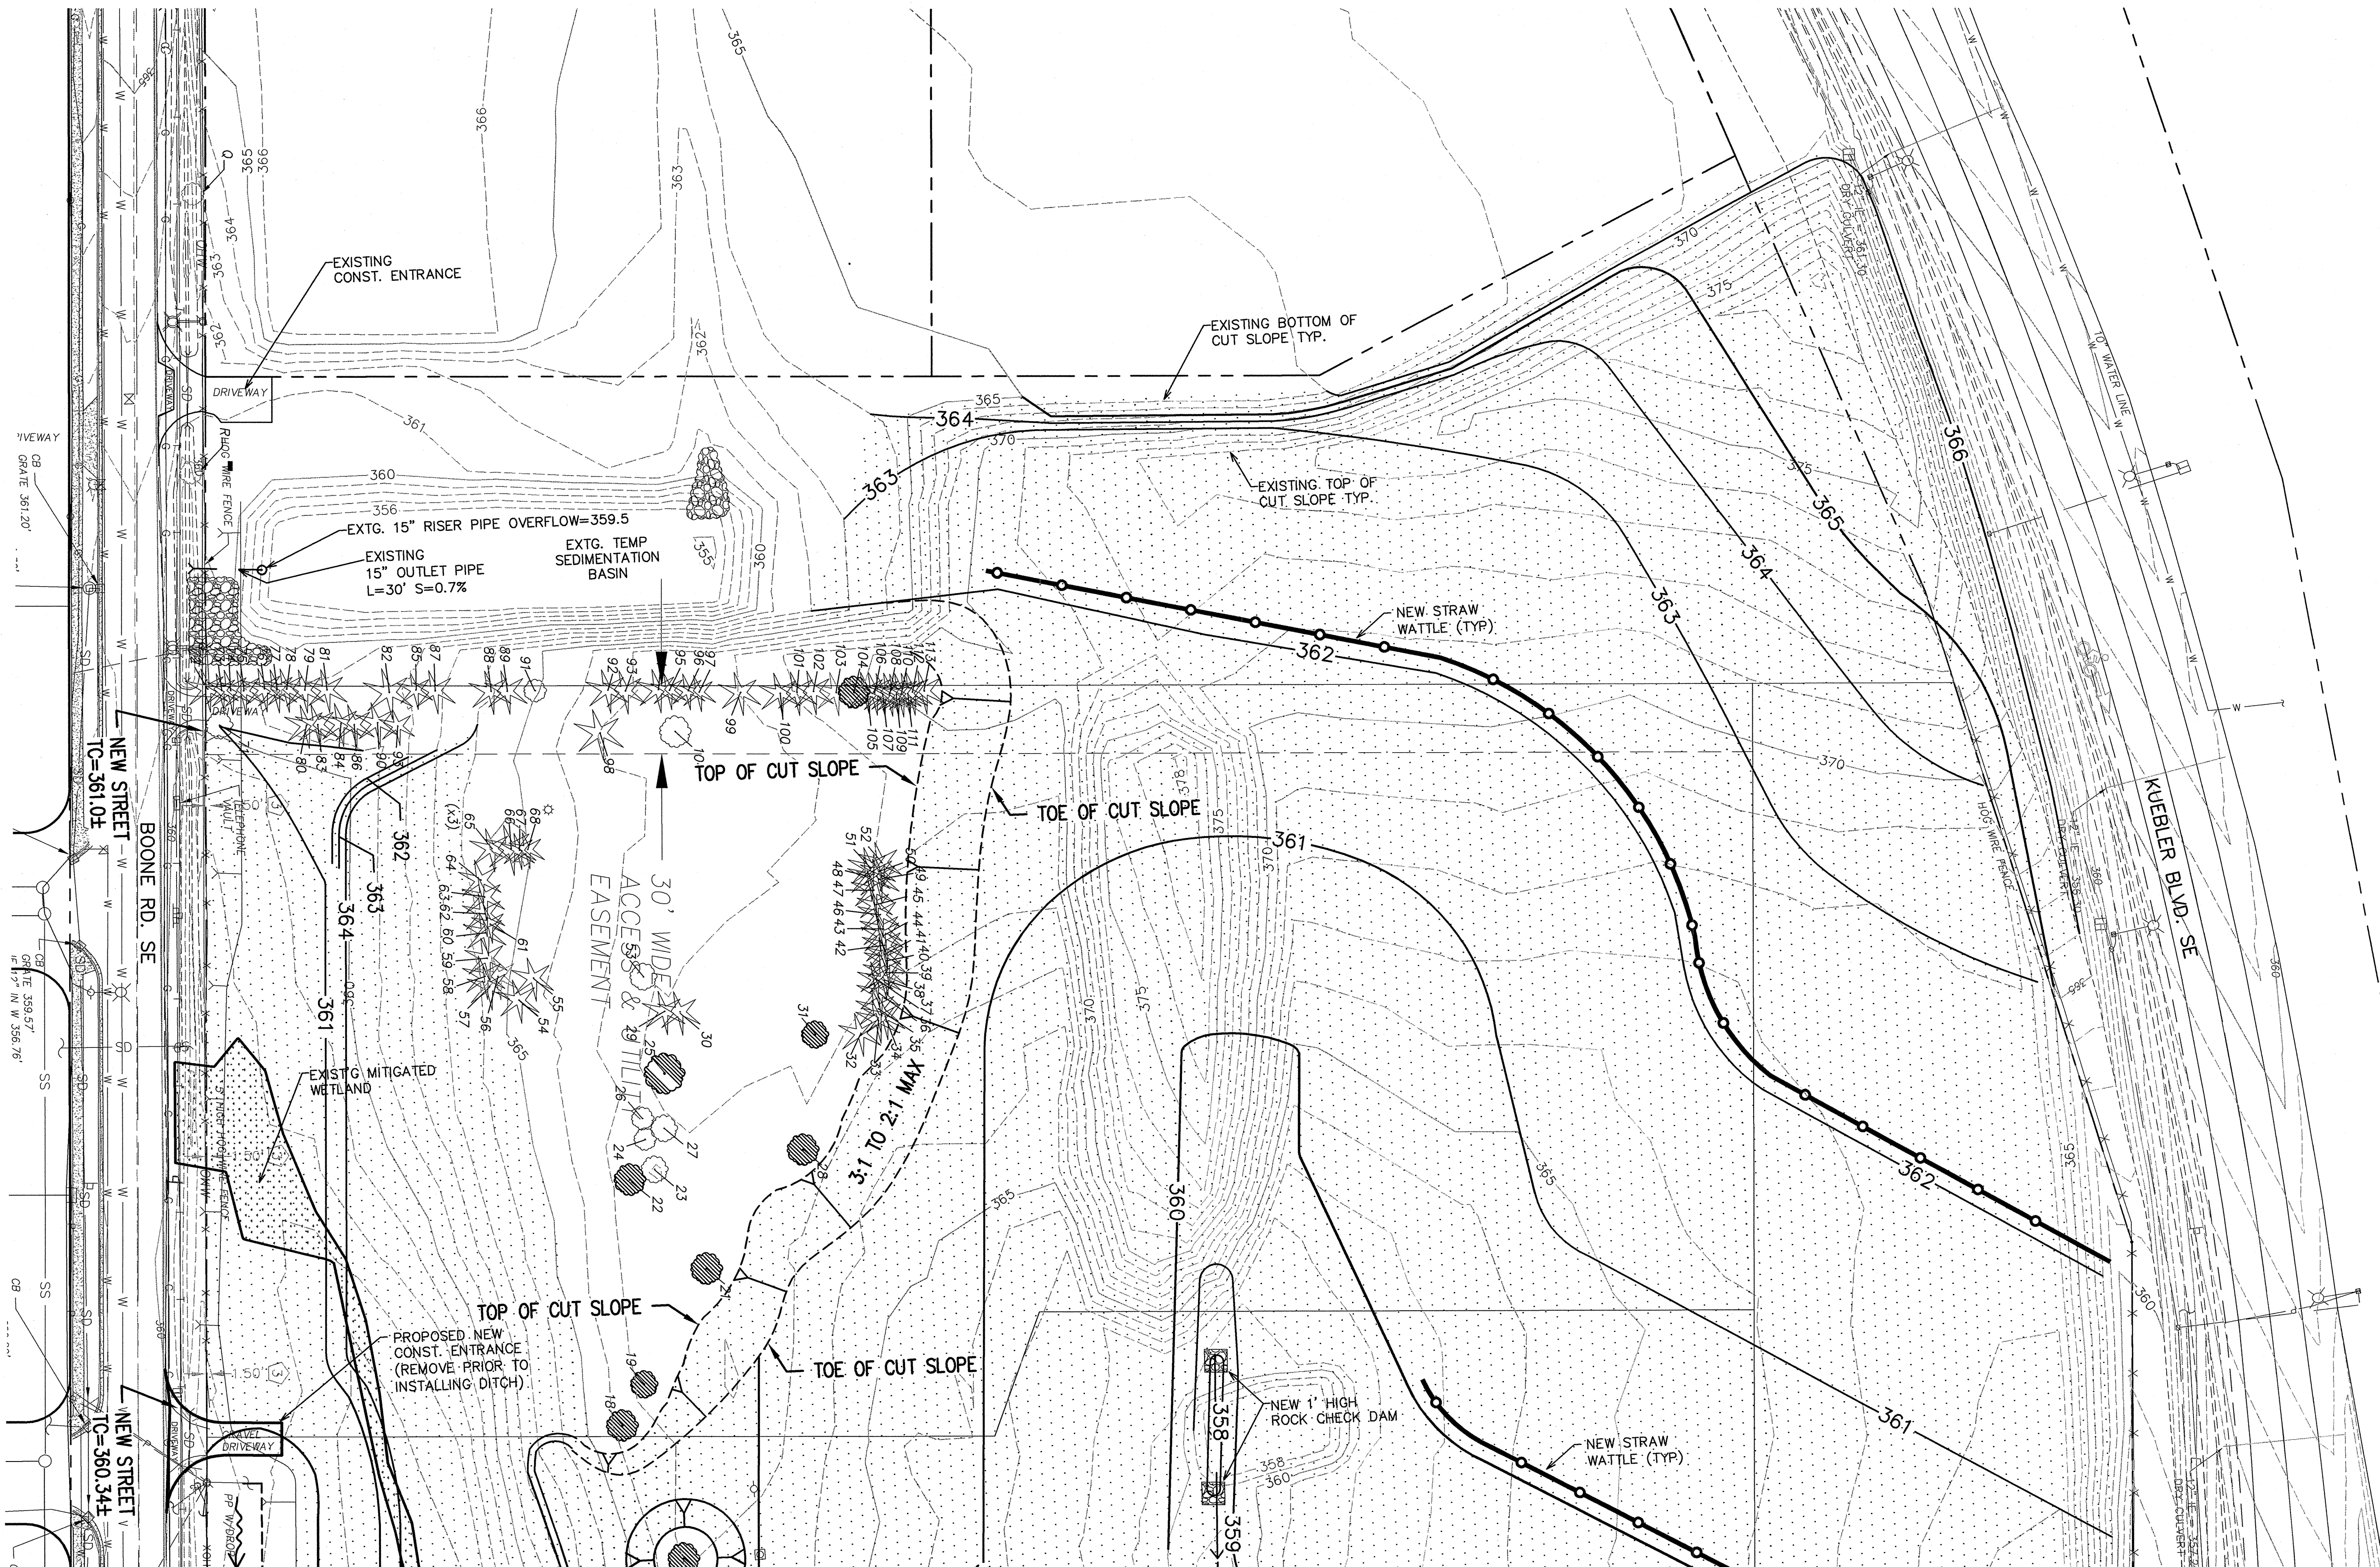


①. INSTALL SETTLEMENT PLATE PER FIGURE 4
IN GEO DESIGN INC'S GEOTECHNICAL REPORT
DATED MARCH 30, 2012.

1. CONTRACTOR SHALL STAY OUT OF WETLANDS UNTIL WETLAND FILL PERMIT IS OBTAINED FROM DSL/ACOE, AS SHOWN ON SHT'S C1.0, C1.1 C1.2 & SHOWN HERE FOR REFERENCE.
2. CONTRACTOR SHALL INSTALL JUTE MATING (OR EQUAL) ON ALL SLOPES 3:1 AND GREATER AND IN ALL DITCHES.
3. CONTRACTOR SHALL INSTALL ROCK CHECK DAMS IN ALL DITCHES.
4. CONTRACTOR SHALL INSTALL STRAW AND SEED ENTIRE FINISH GRADED SITE.

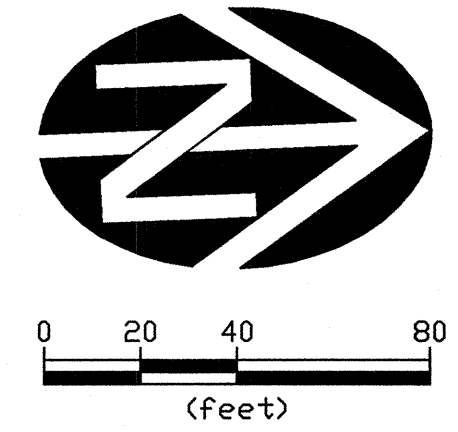

MATCH LINE SEE SHEET C3.2 FOR CONTINUATION

4/15/2013 11:34:02 AM
R: D:\g\PAC-TRUST\Mess Grading (PHASE 2) 4-2-13\Civil\Plots\SHF-C-3.0 G-D-W-TABS_V2.dwg, (WEST tab)

0	1"
VERIFY SCALE BAR IS ONE INCH ON ORIGINAL DRAWING IF NOT ONE INCH ON THIS SHEET, ADJUST SCALES ACCORDINGLY	
DSN.	JW
DRN.	TSN
CKD.	JW
DATE: APR 2013	

WE

WESTECH ENGINEERING, INC.
CONSULTING ENGINEERS AND PLANNERS

3841 Fairview Industrial Dr. S.E., Suite 100, Salem, OR 97301
Phone: (503) 585-2474 Fax: (503) 585-3986
E-mail: westech@westech-eng.com

FAC. IRUST
KUEBLER PROPERTY MASS GRADING – PHASE 2
OVERALL MASS GRADING
PLAN & EROSION
CONTROL (WEST)

DRAWING
C3.1
JOB NUMBER
2672.7000.1