


12/17/2013 12:05:07 PM
R:\Qing YAO-TRUST\Subdivision\Civil\Plans\Subdivision Plan.tbl (Prelim Subdivision Plan.tbl)

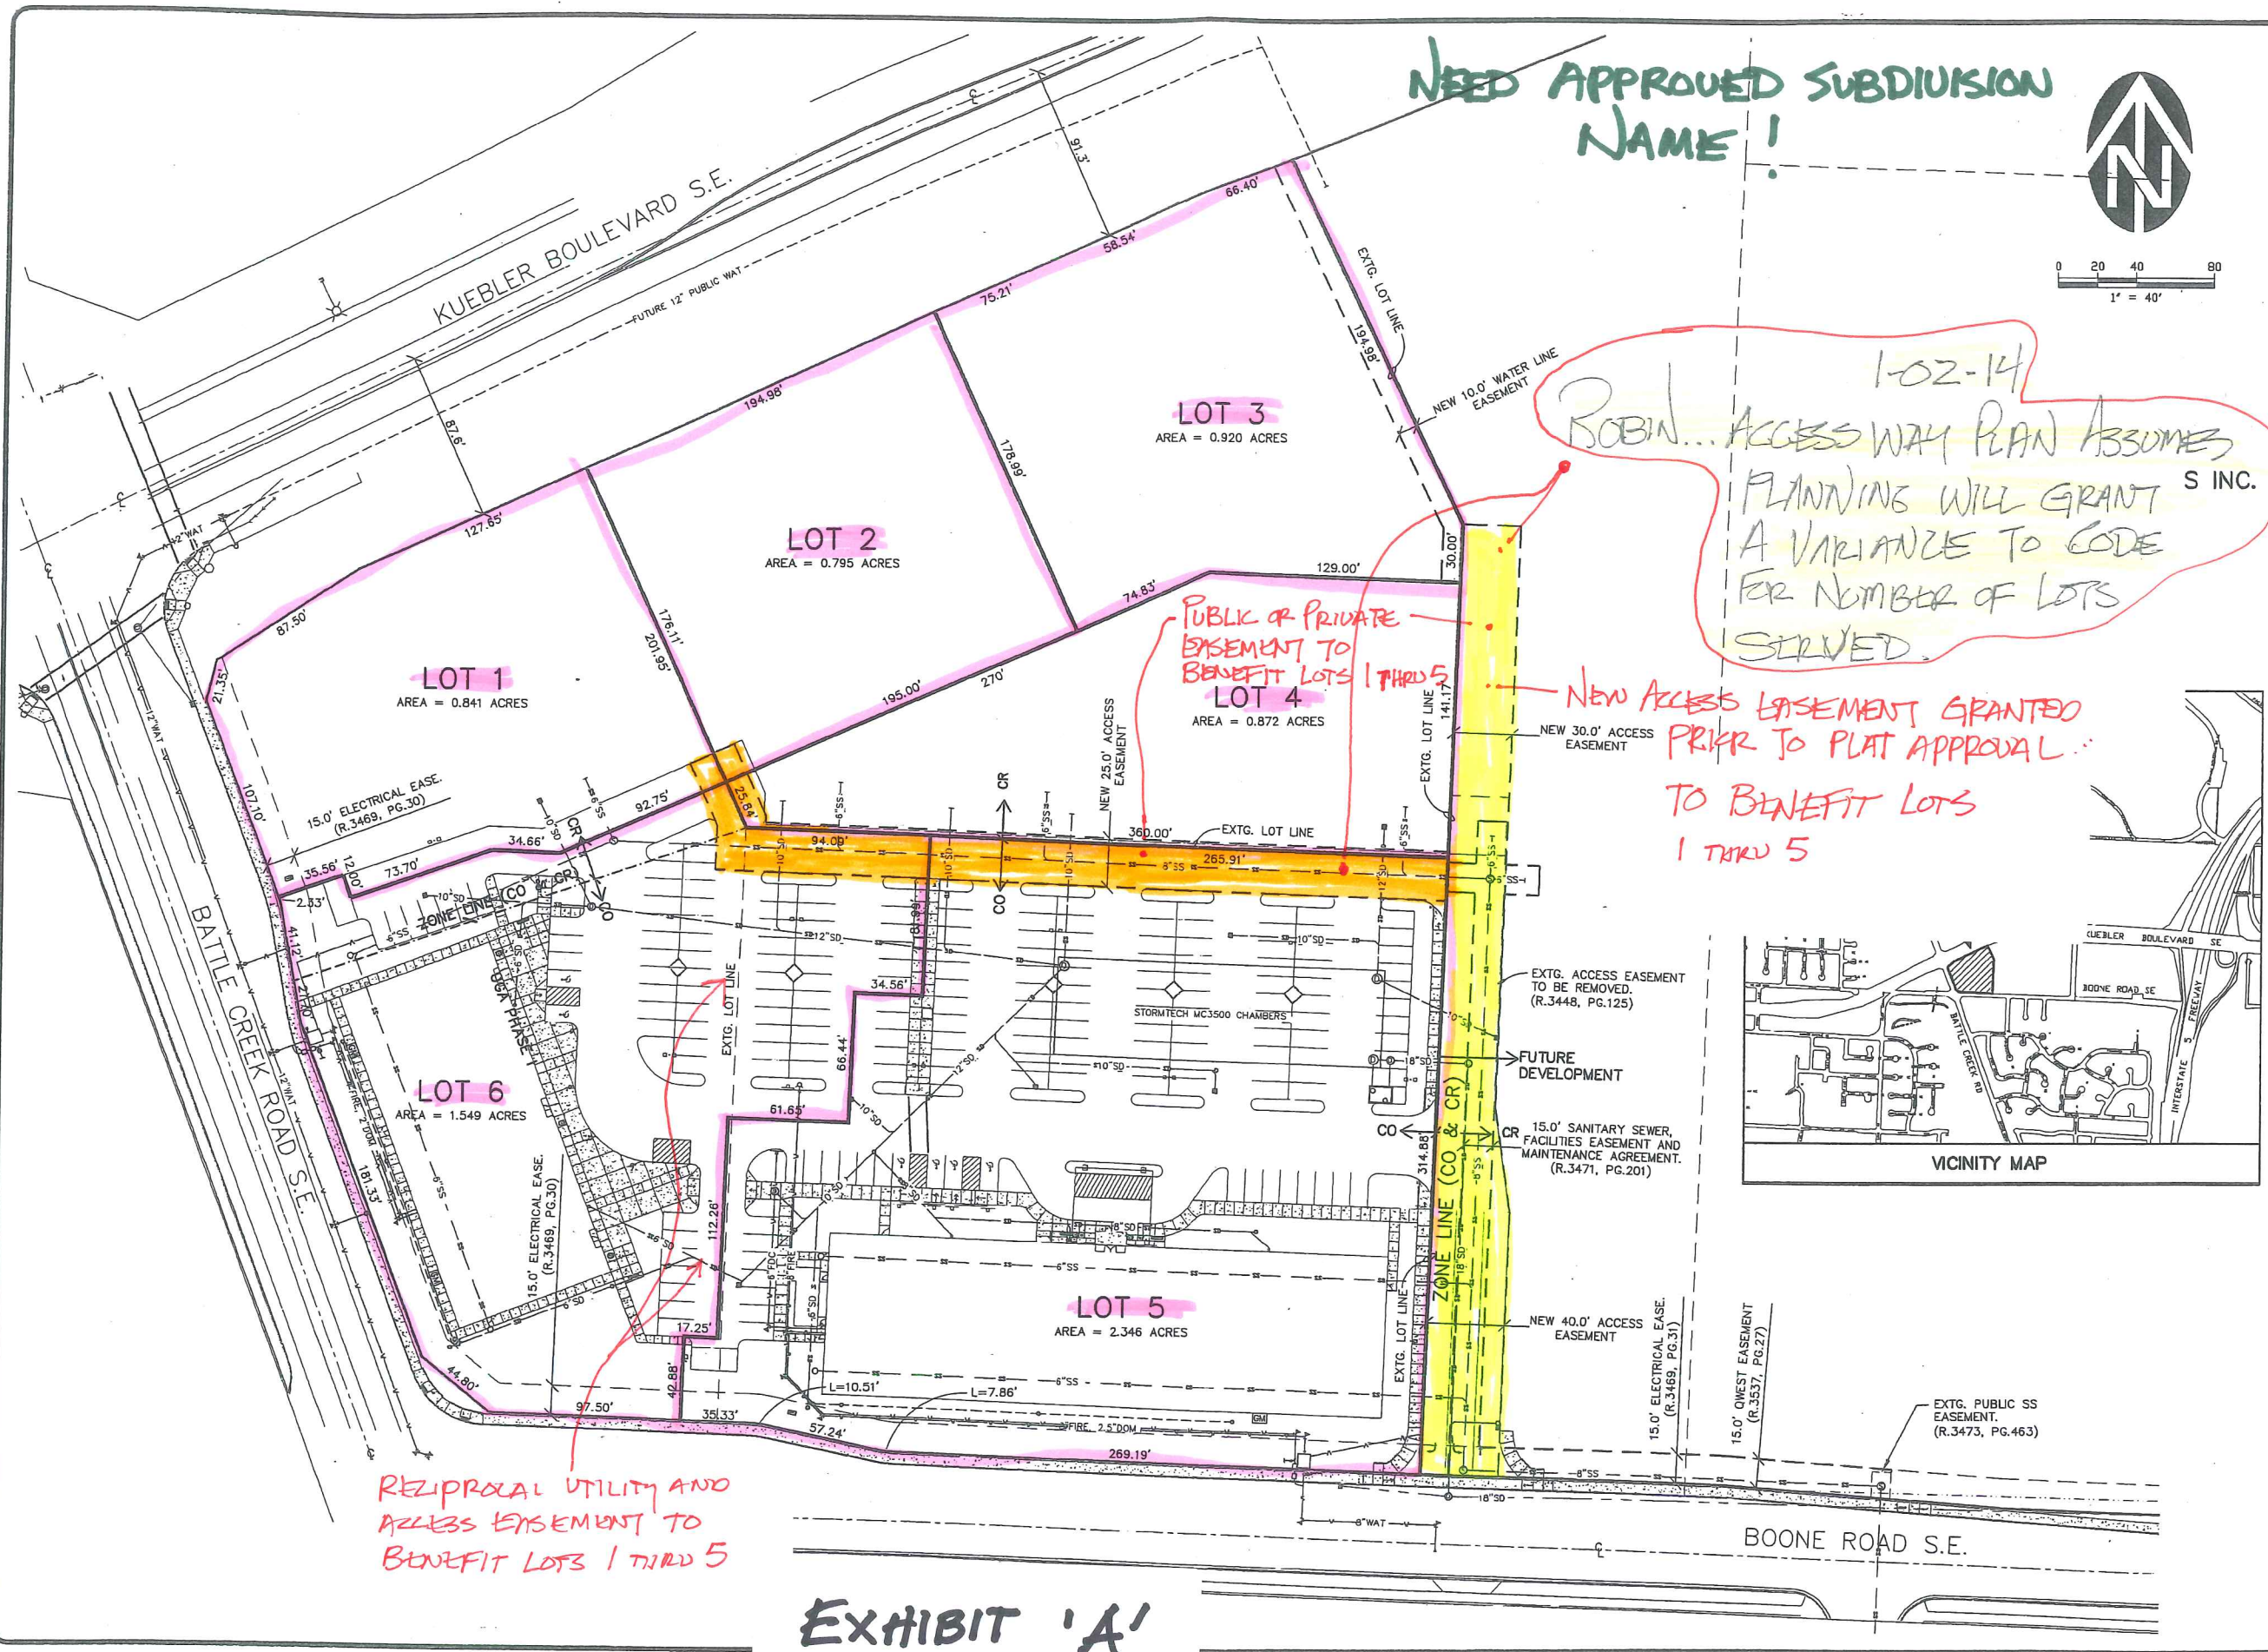

VERIFY SCALE AS SHOWN ON ORIGINAL DRAWING IF NOT ONE INCH ON DRAWING, SCALE SHALL ACCORDINGLY		DATE: DEC. 2013
DRN. JW	TSN JW	NO. 1
CKD. JW	TSN JW	NO. 1
DESCRIPTION		BY
REVISIONS		
M & T PARTNERS		
PROPOSED PRELIMINARY SUBDIVISION PLAN		
PRELIMINARY SUBDIVISION PLAN		
DRAWING 1		
JOB NUMBER 2672.7000.0		