



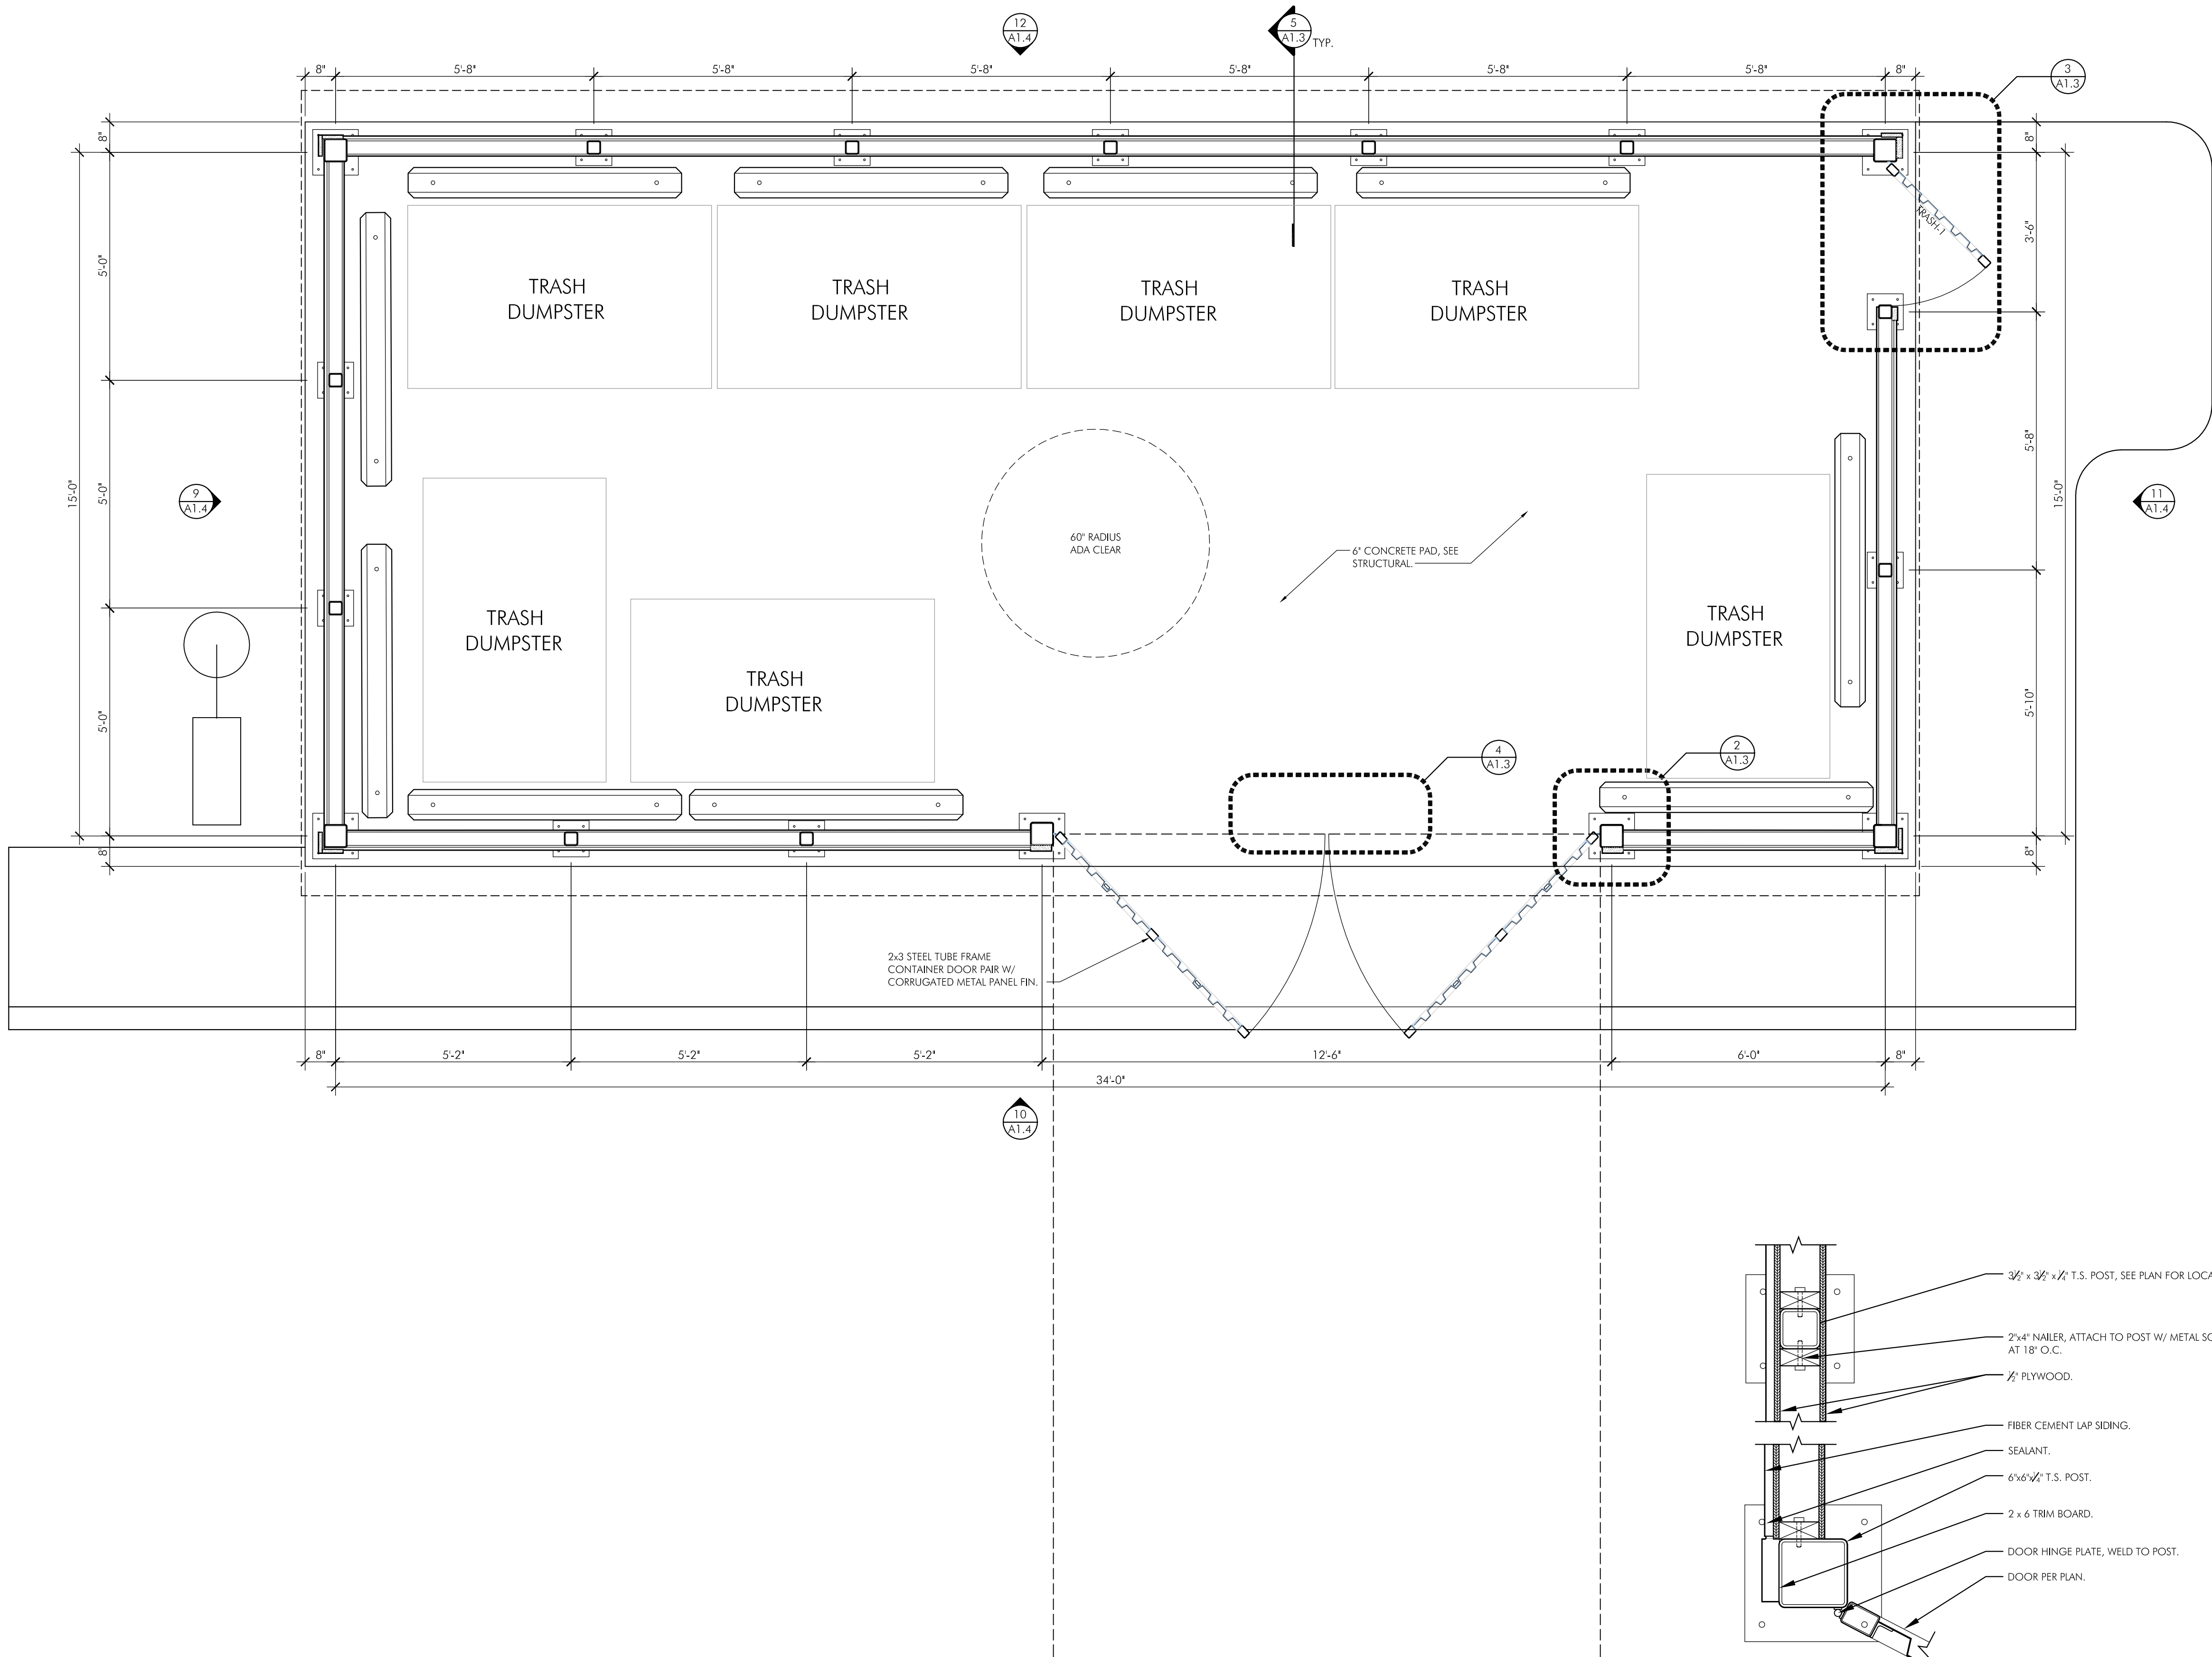


1 TRASH ENCLOSURE PLAN


2 TRASH ENCLOSURE CORNER DETAIL

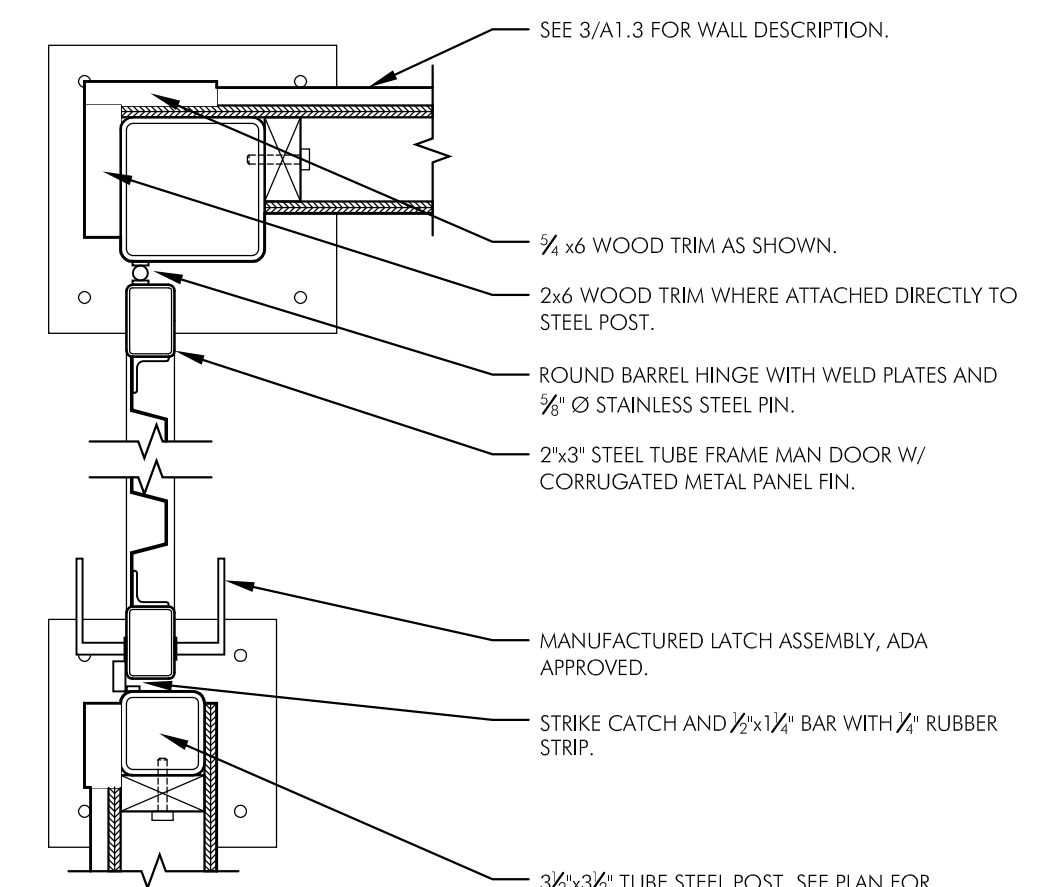

3 TRASH ENCLOSURE MAN DOOR DETAIL

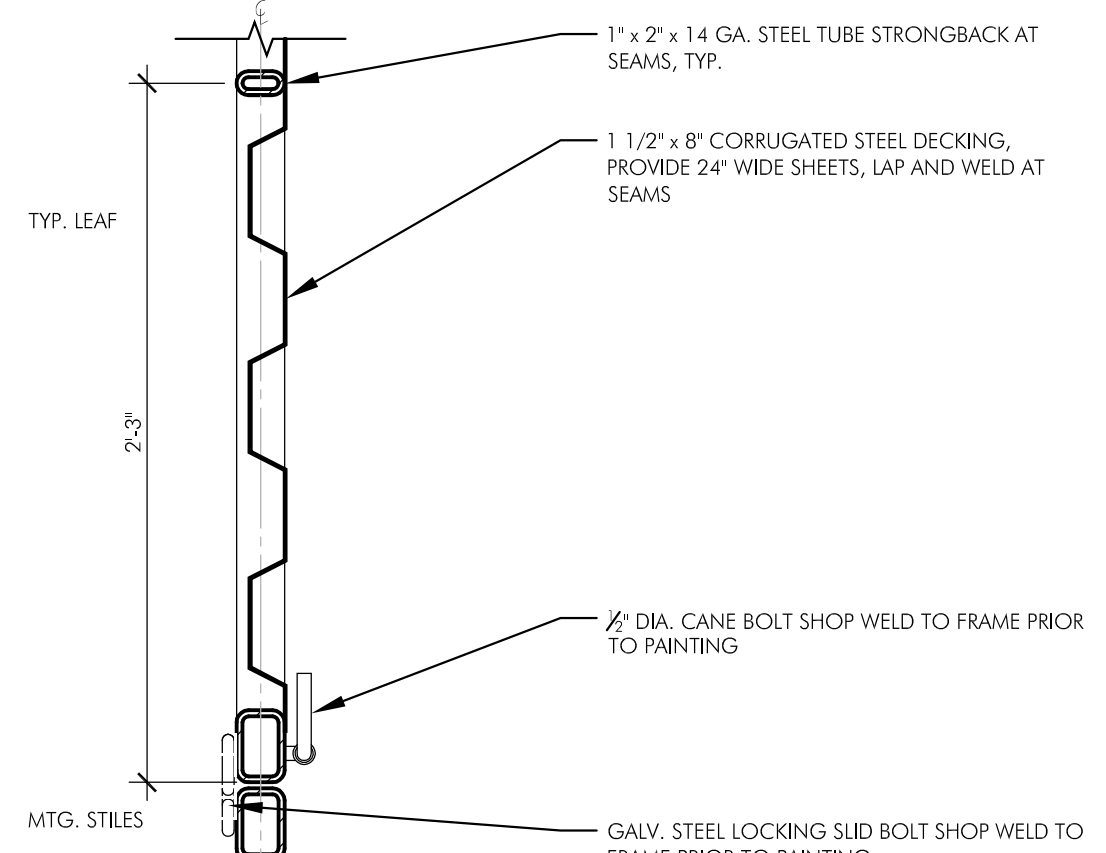

4 TRASH ENCLOSURE GATE DETAIL

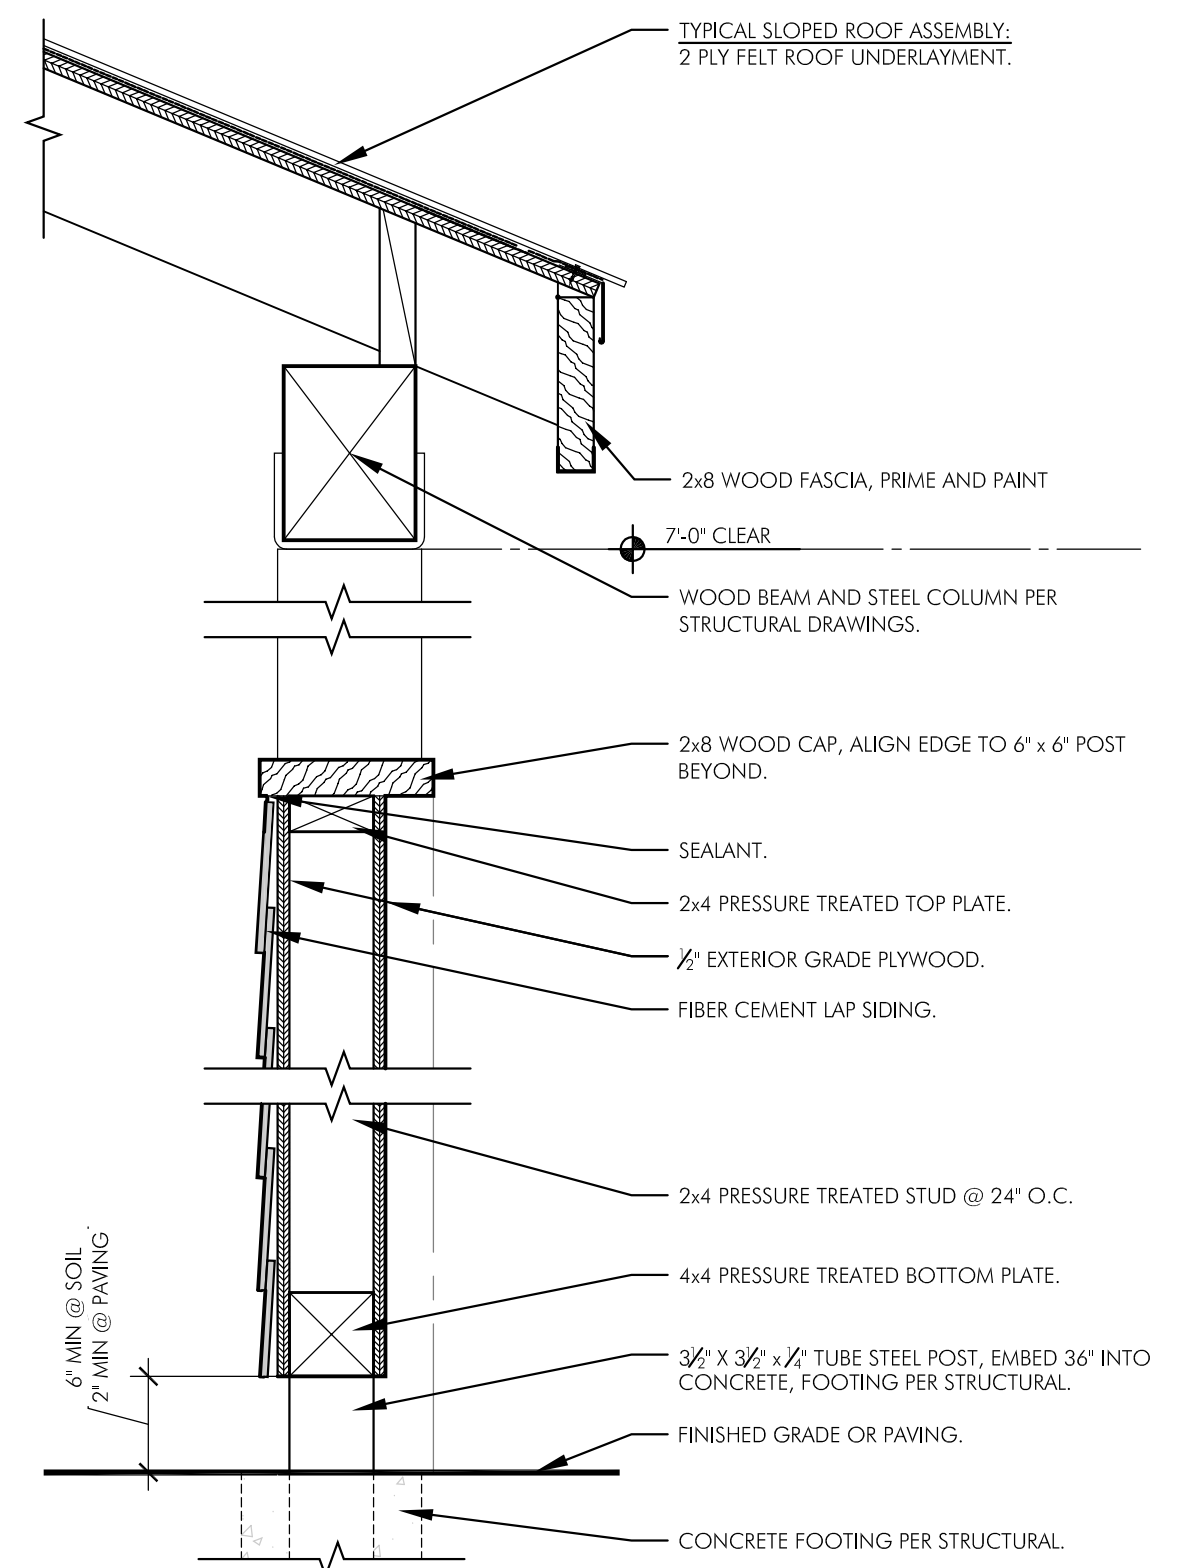

5 TRASH ENCLOSURE SECTION