


NORTHSTAR

SEC. 32, T. 6 S., R. 2 W., W.M.
CITY OF SALEM
MARION COUNTY, OREGON


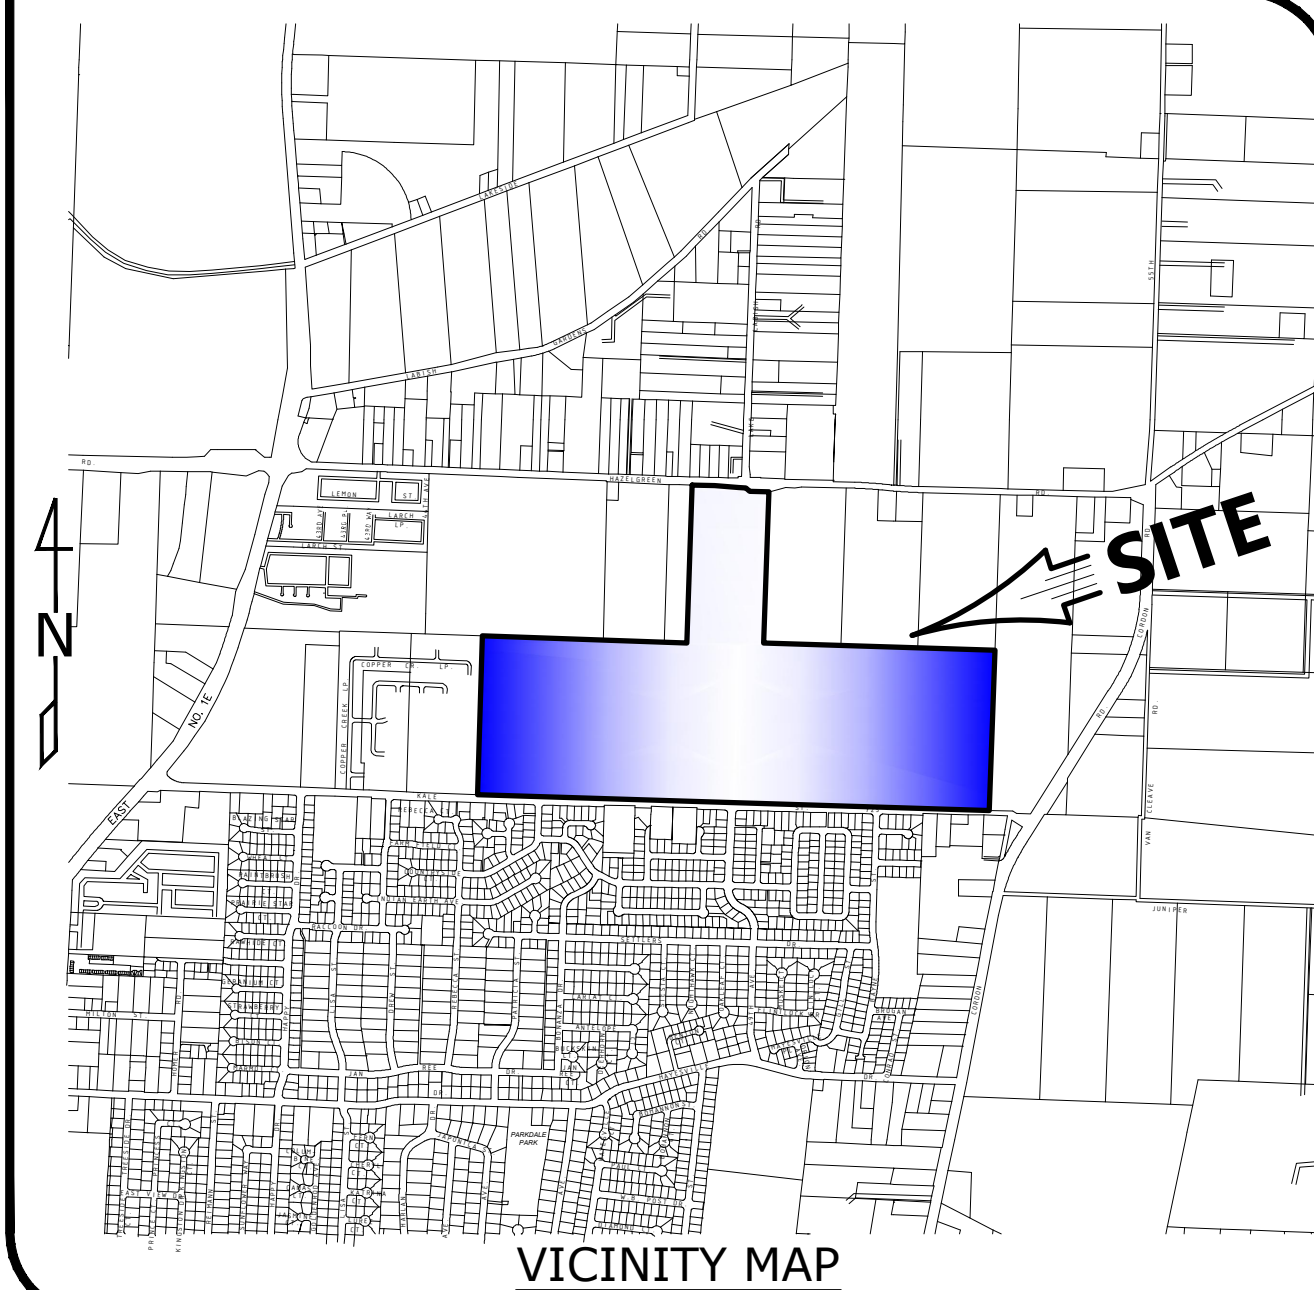


VICINITY MAP

Owner / Developer:
LAWRENCE T. EPPING
2485 LANCASTER DR. N.E.
SALEM, OREGON 97302

NUMBER OF LOTS

- OPTION 1 (LOTS ONLY) - 729
OPTION 2 (W/ PARK AND SCHOOL) - 669
OPTION 3 (W/ PARK ONLY) - 694

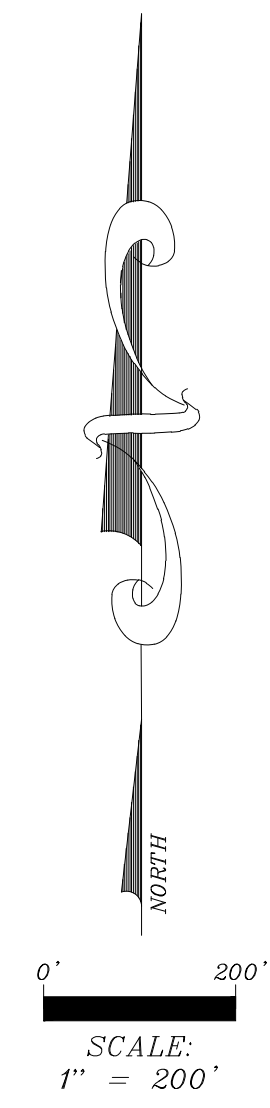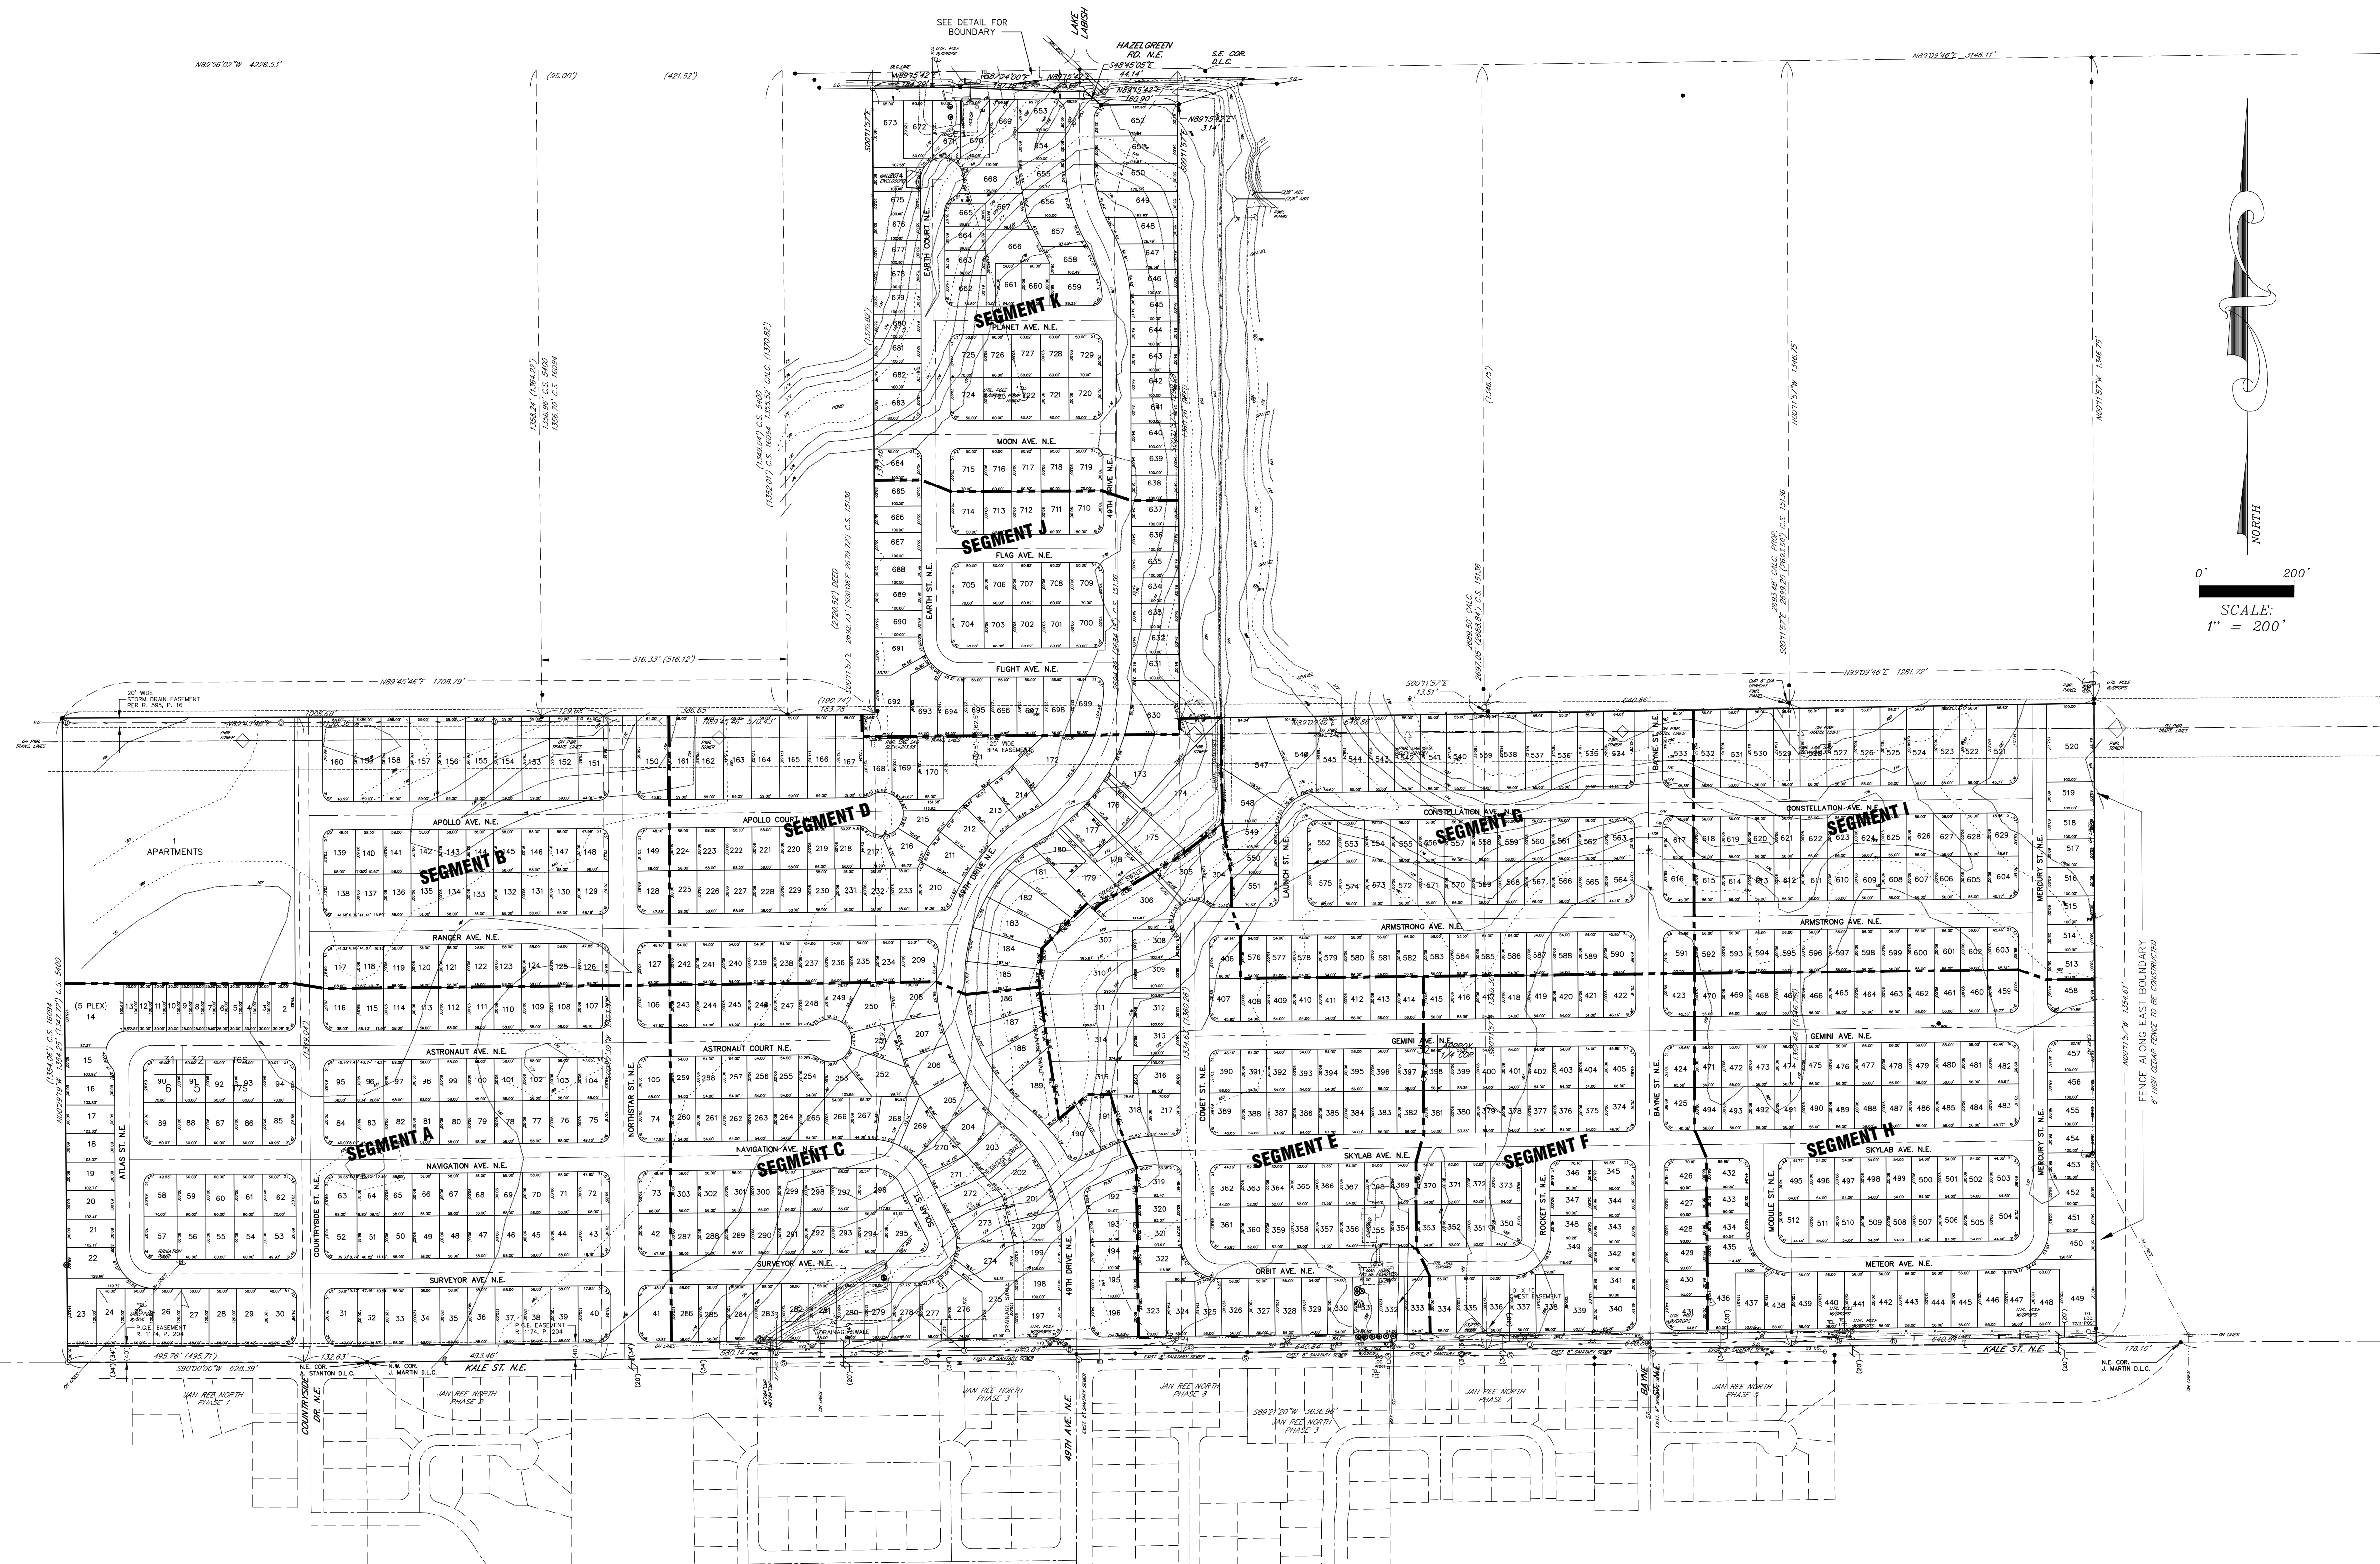

ORIGINAL

MULTI / TECH
ENGINEERING SERVICES, INC.
1155 13th ST. S.E. SALEM, OR. 97302
PH. (503) 363-9227 FAX (503) 364-1260
www.multitech.ws office@multitech.ws

MULTITECH ENGINEERING EXEMPT FROM
LIABILITY IF NOT STAMPED APPROVED
**NOT FOR
CONSTRUCTION
UNLESS STAMPED
APPROVED HERE**



NO CHANGES, MODIFICATIONS OR
REPRODUCTIONS TO BE MADE TO
THESE DRAWINGS WITHOUT WRITTEN
AUTHORIZATION FROM THE DESIGN
ENGINEER.
DIMENSIONS & NOTES TAKE
PRECEDENCE OVER GRAPHICAL
REPRESENTATION.

Design: M.D.G.
Drawn: J.P.H.
Checked: M.D.G.
Date: FEB. 2007
Scale: AS SHOWN
As-Built: _____


NORTHSTAR

**PRELIMINARY
PLAN**

Drawing Number
4519
Sheet Number
1 of 7

NORTHSTAR


SEC. 32, T. 6 S., R. 2 W., W.M.
CITY OF SALEM
MARION COUNTY, OREGON

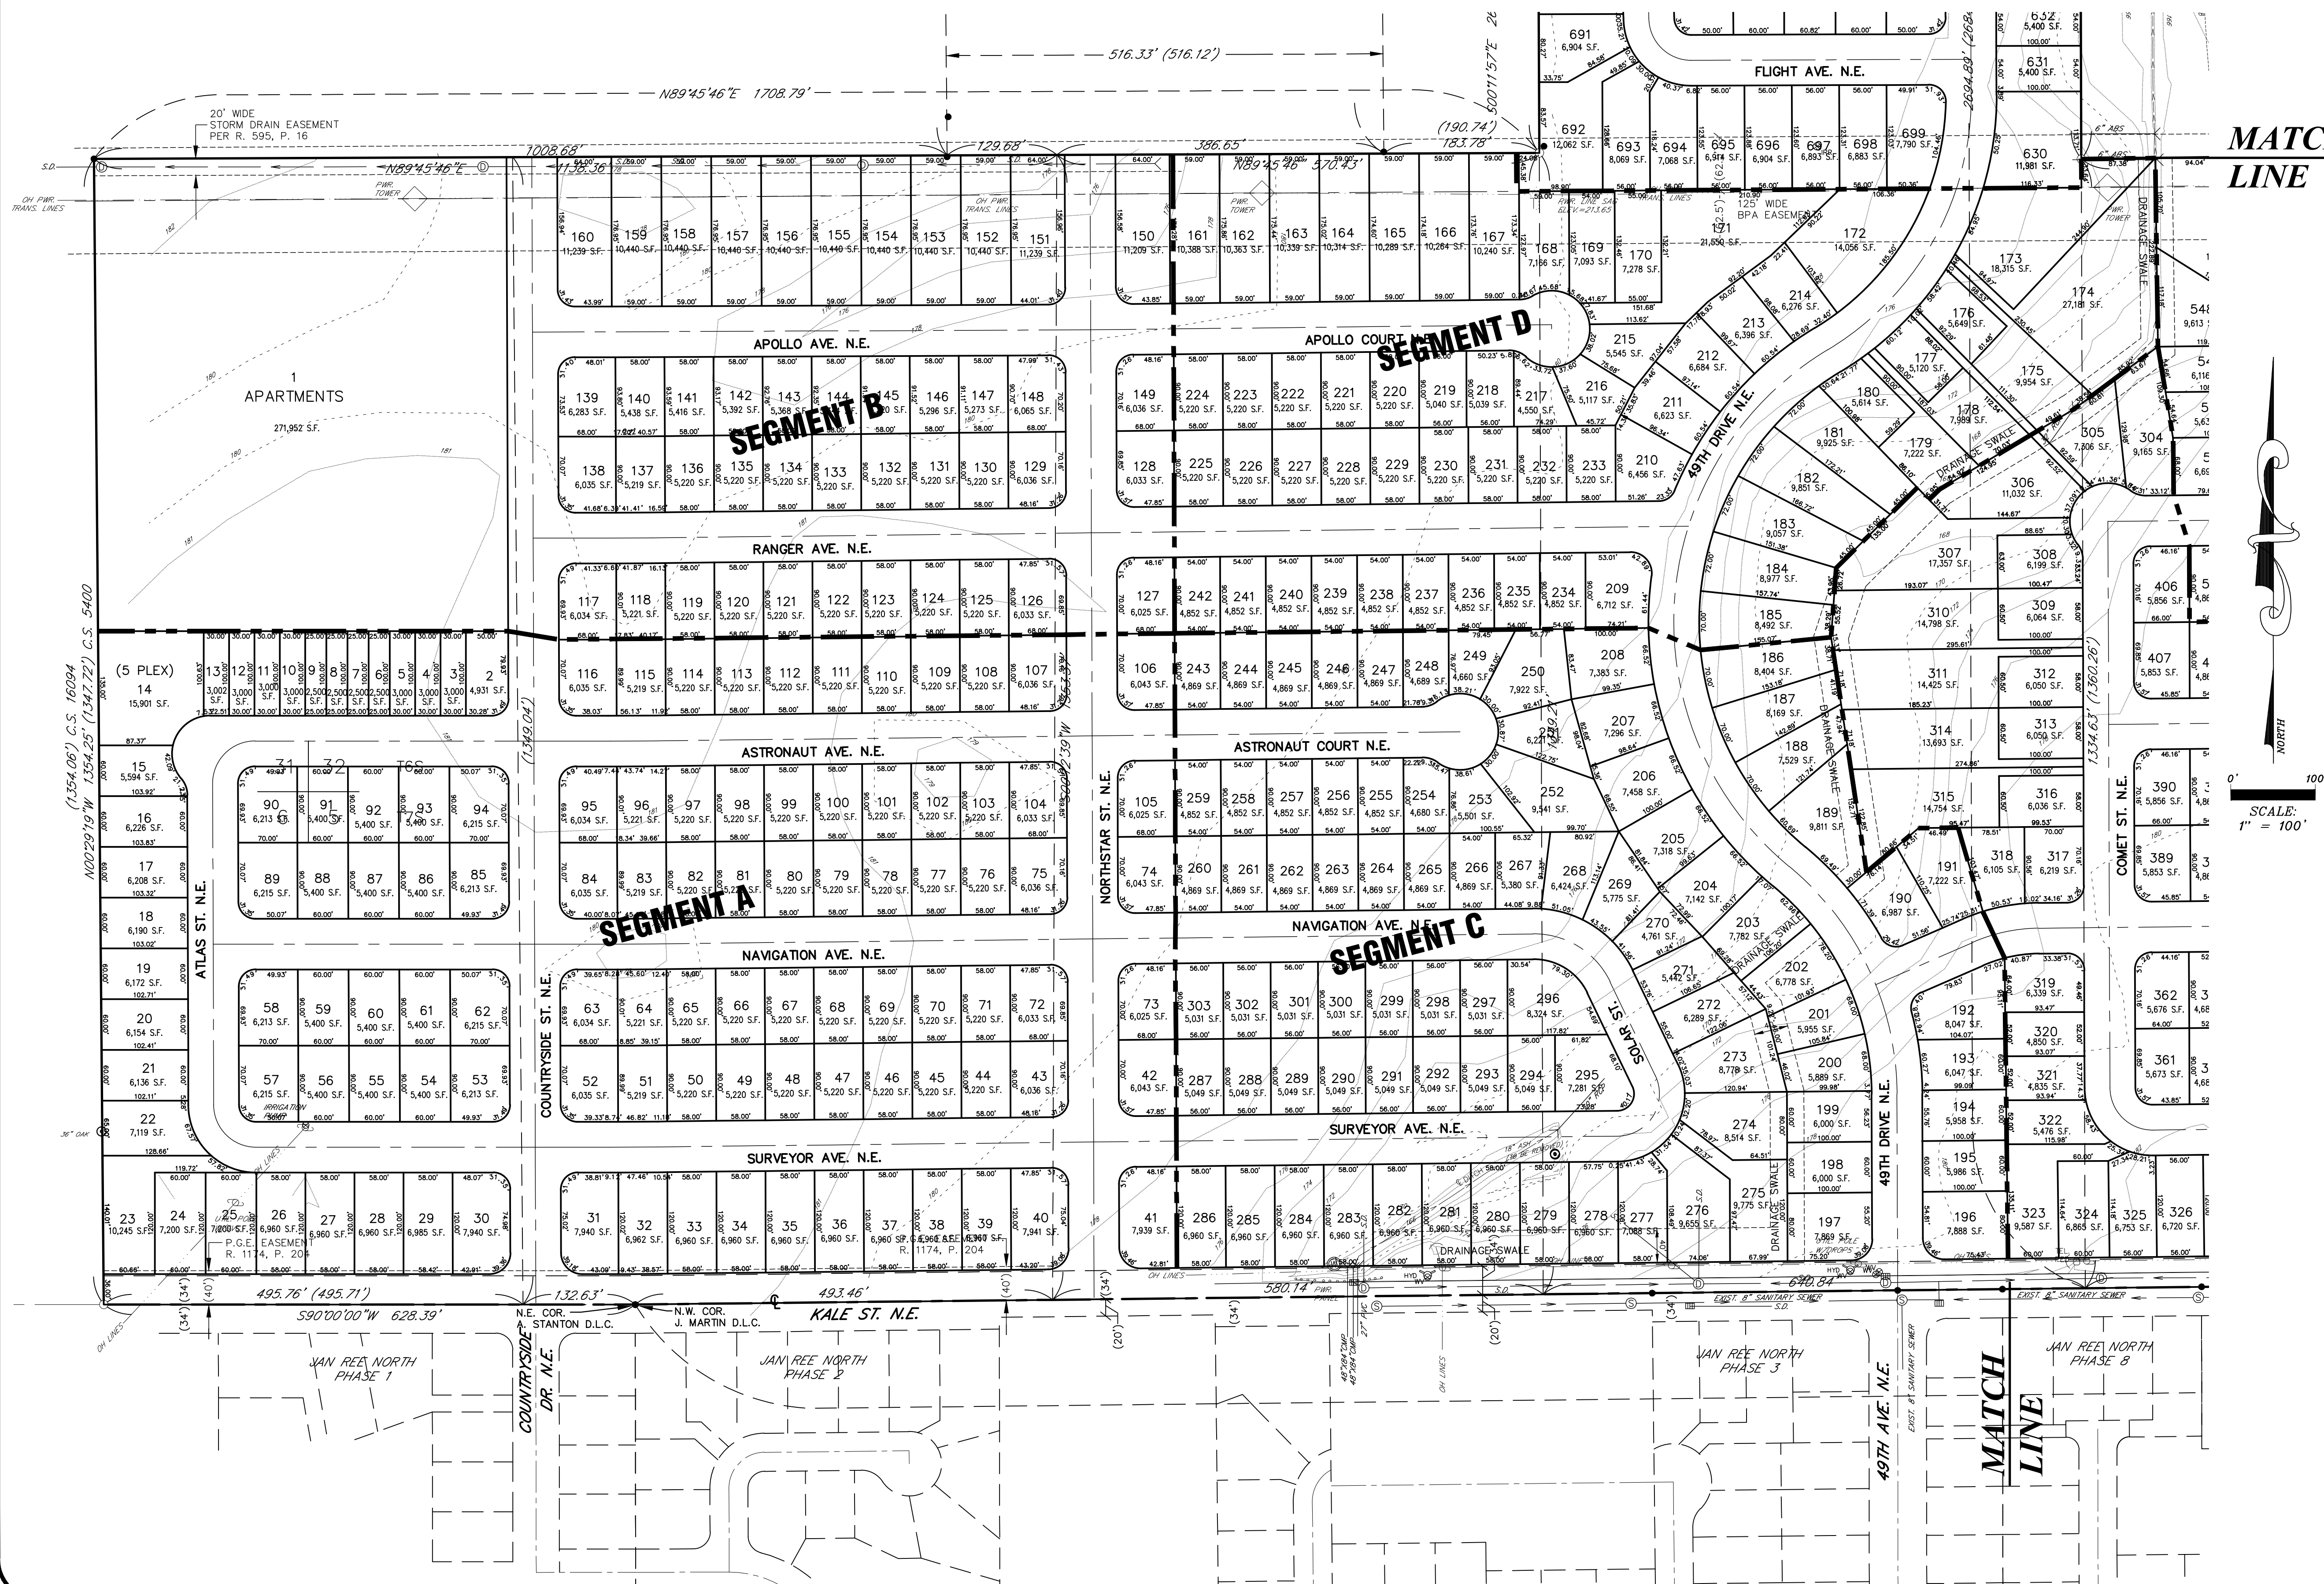

Owner / Developer:
LAWRENCE T. EPPING
2485 LANCASTER DR. N.E.
SALEM, OREGON 97302

NORTHSTAR


SEC. 32, T. 6 S., R. 2 W., W.M.
CITY OF SALEM
MARION COUNTY, OREGON

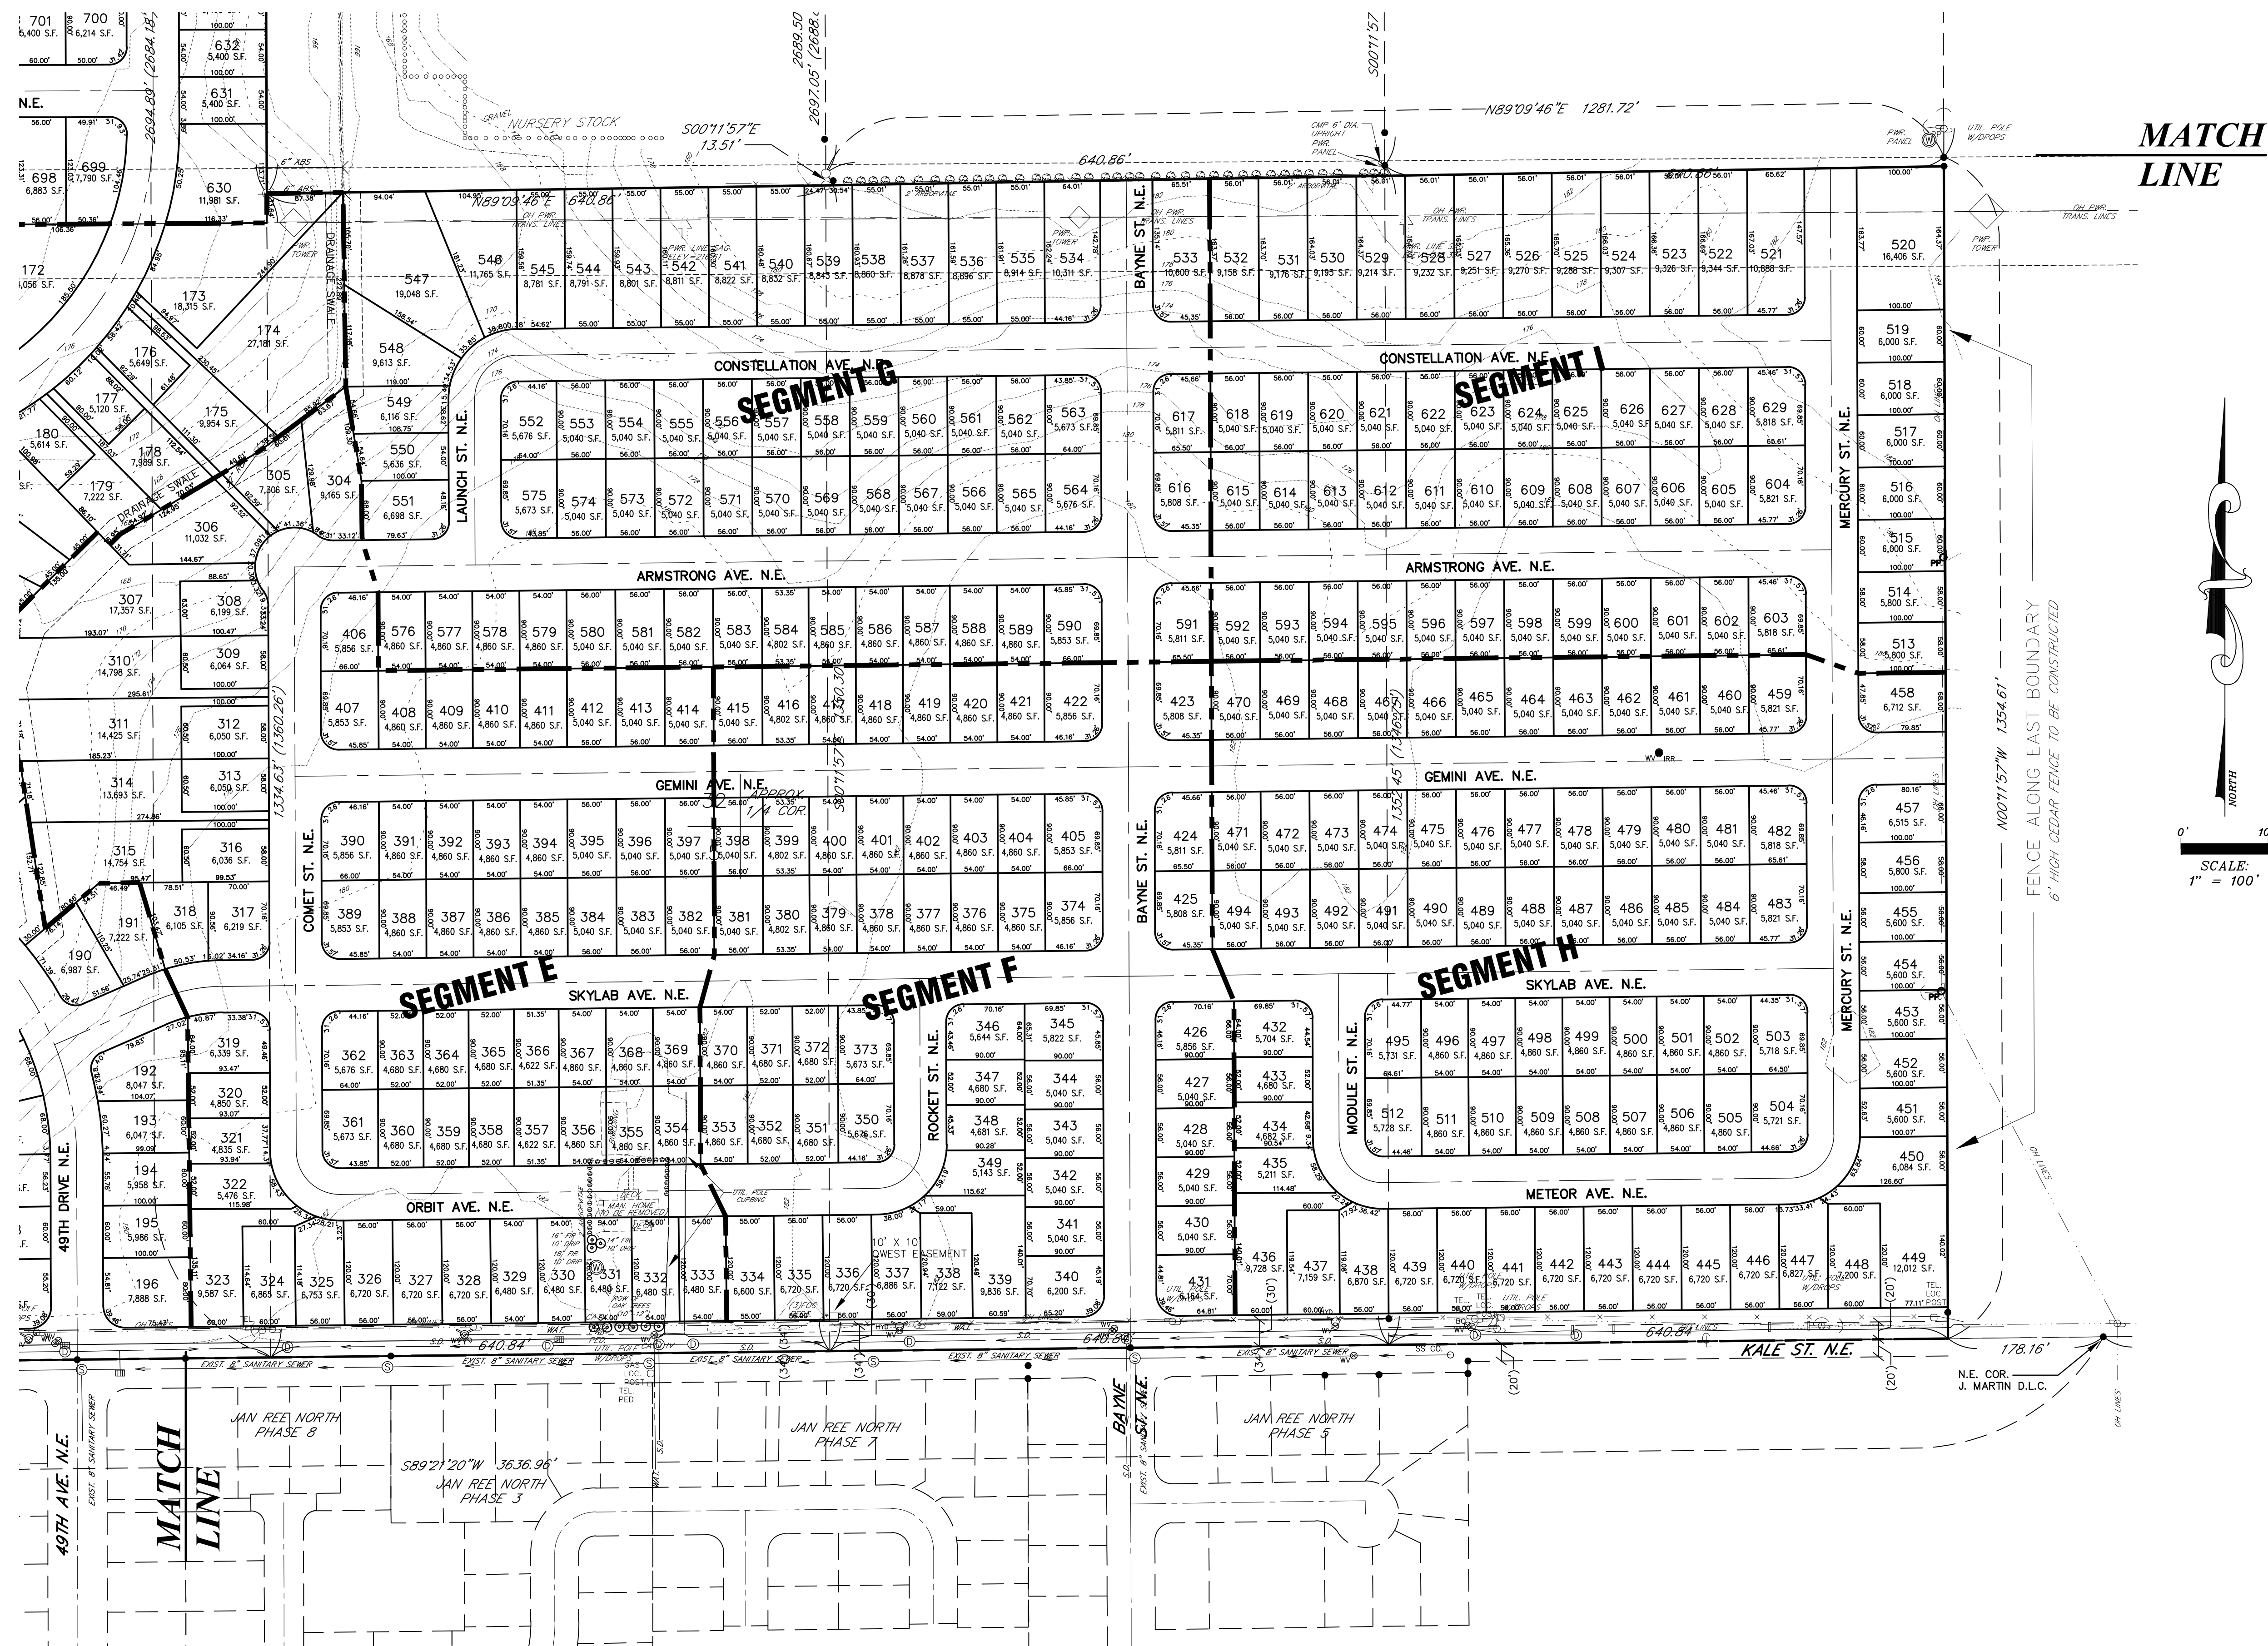

Owner/Developer:
LAWRENCE T. EPPING
2485 LANCASTER DR. N.E.
SALEM, OREGON 97302

NORTHSTAR

SEC. 32, T. 6 S., R. 2 W., W.M.
CITY OF SALEM
MARION COUNTY, OREGON

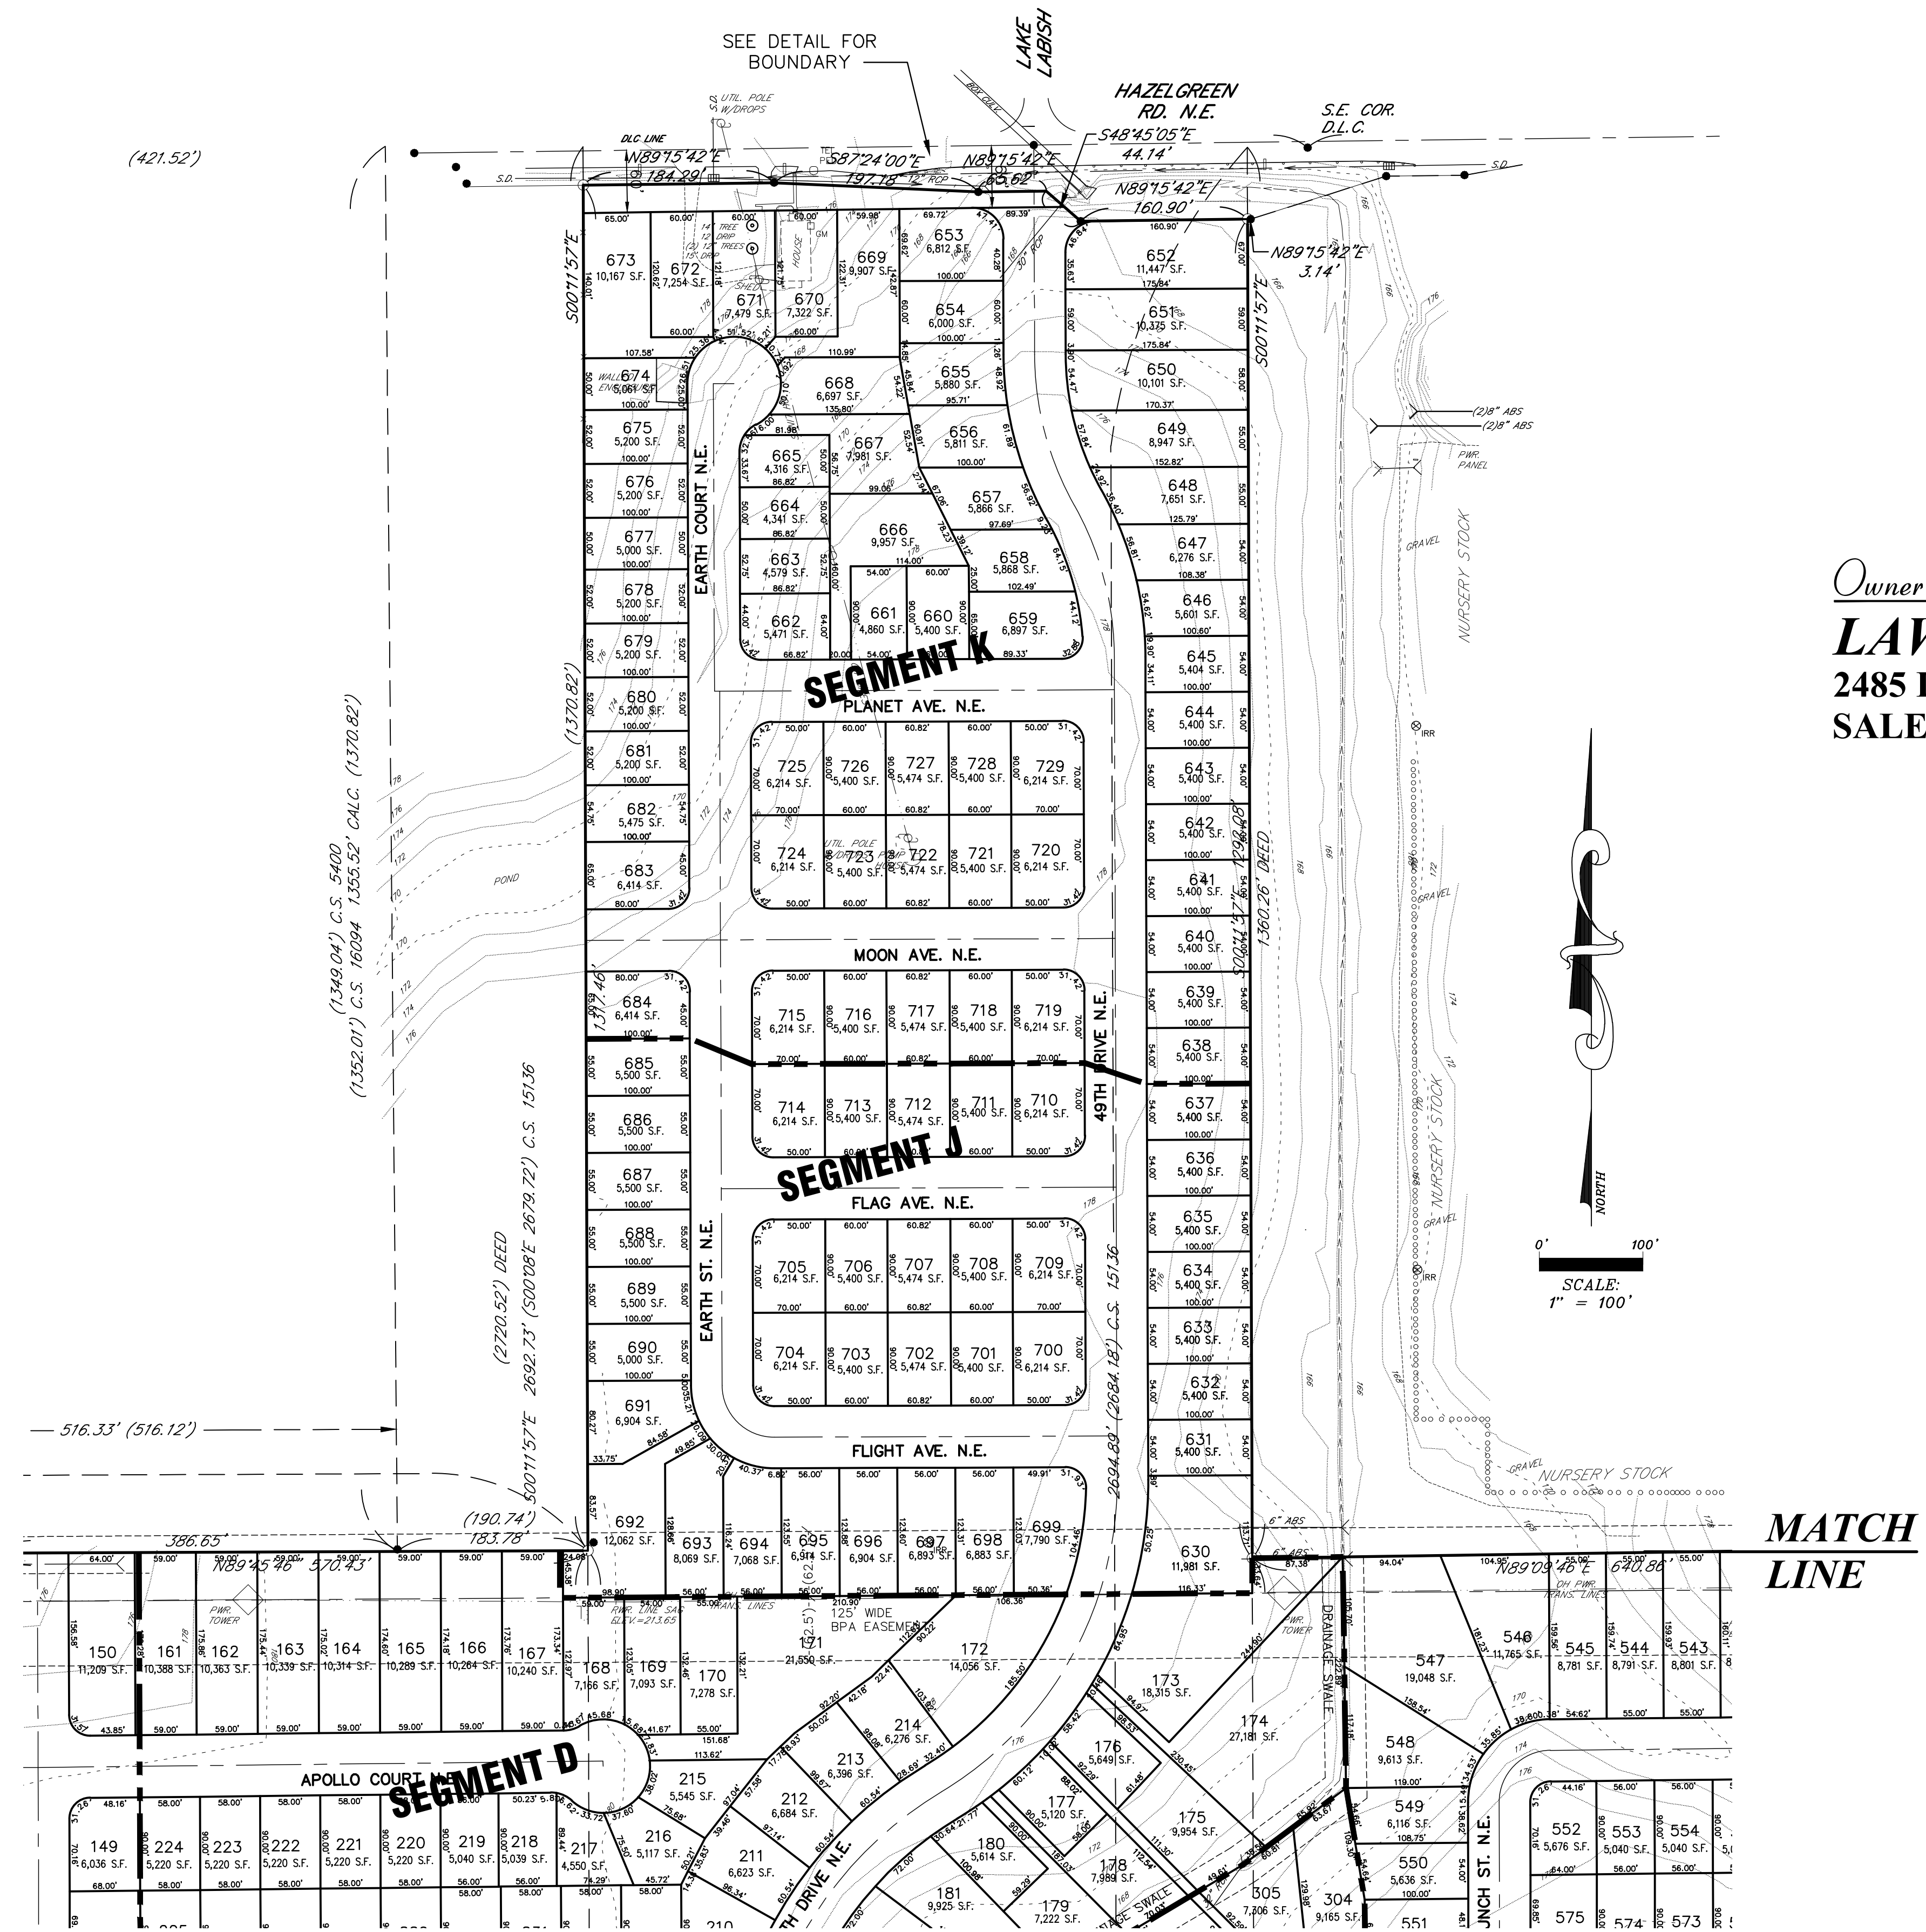


Owner / Developer:
LAWRENCE T. EPPING
2485 LANCASTER DR. N.E.
SALEM, OREGON 97302

ORIGINAL

NORTHSTAR

SEC. 32, T. 6 S., R. 2 W., W.M.
CITY OF SALEM
MARION COUNTY, OREGON

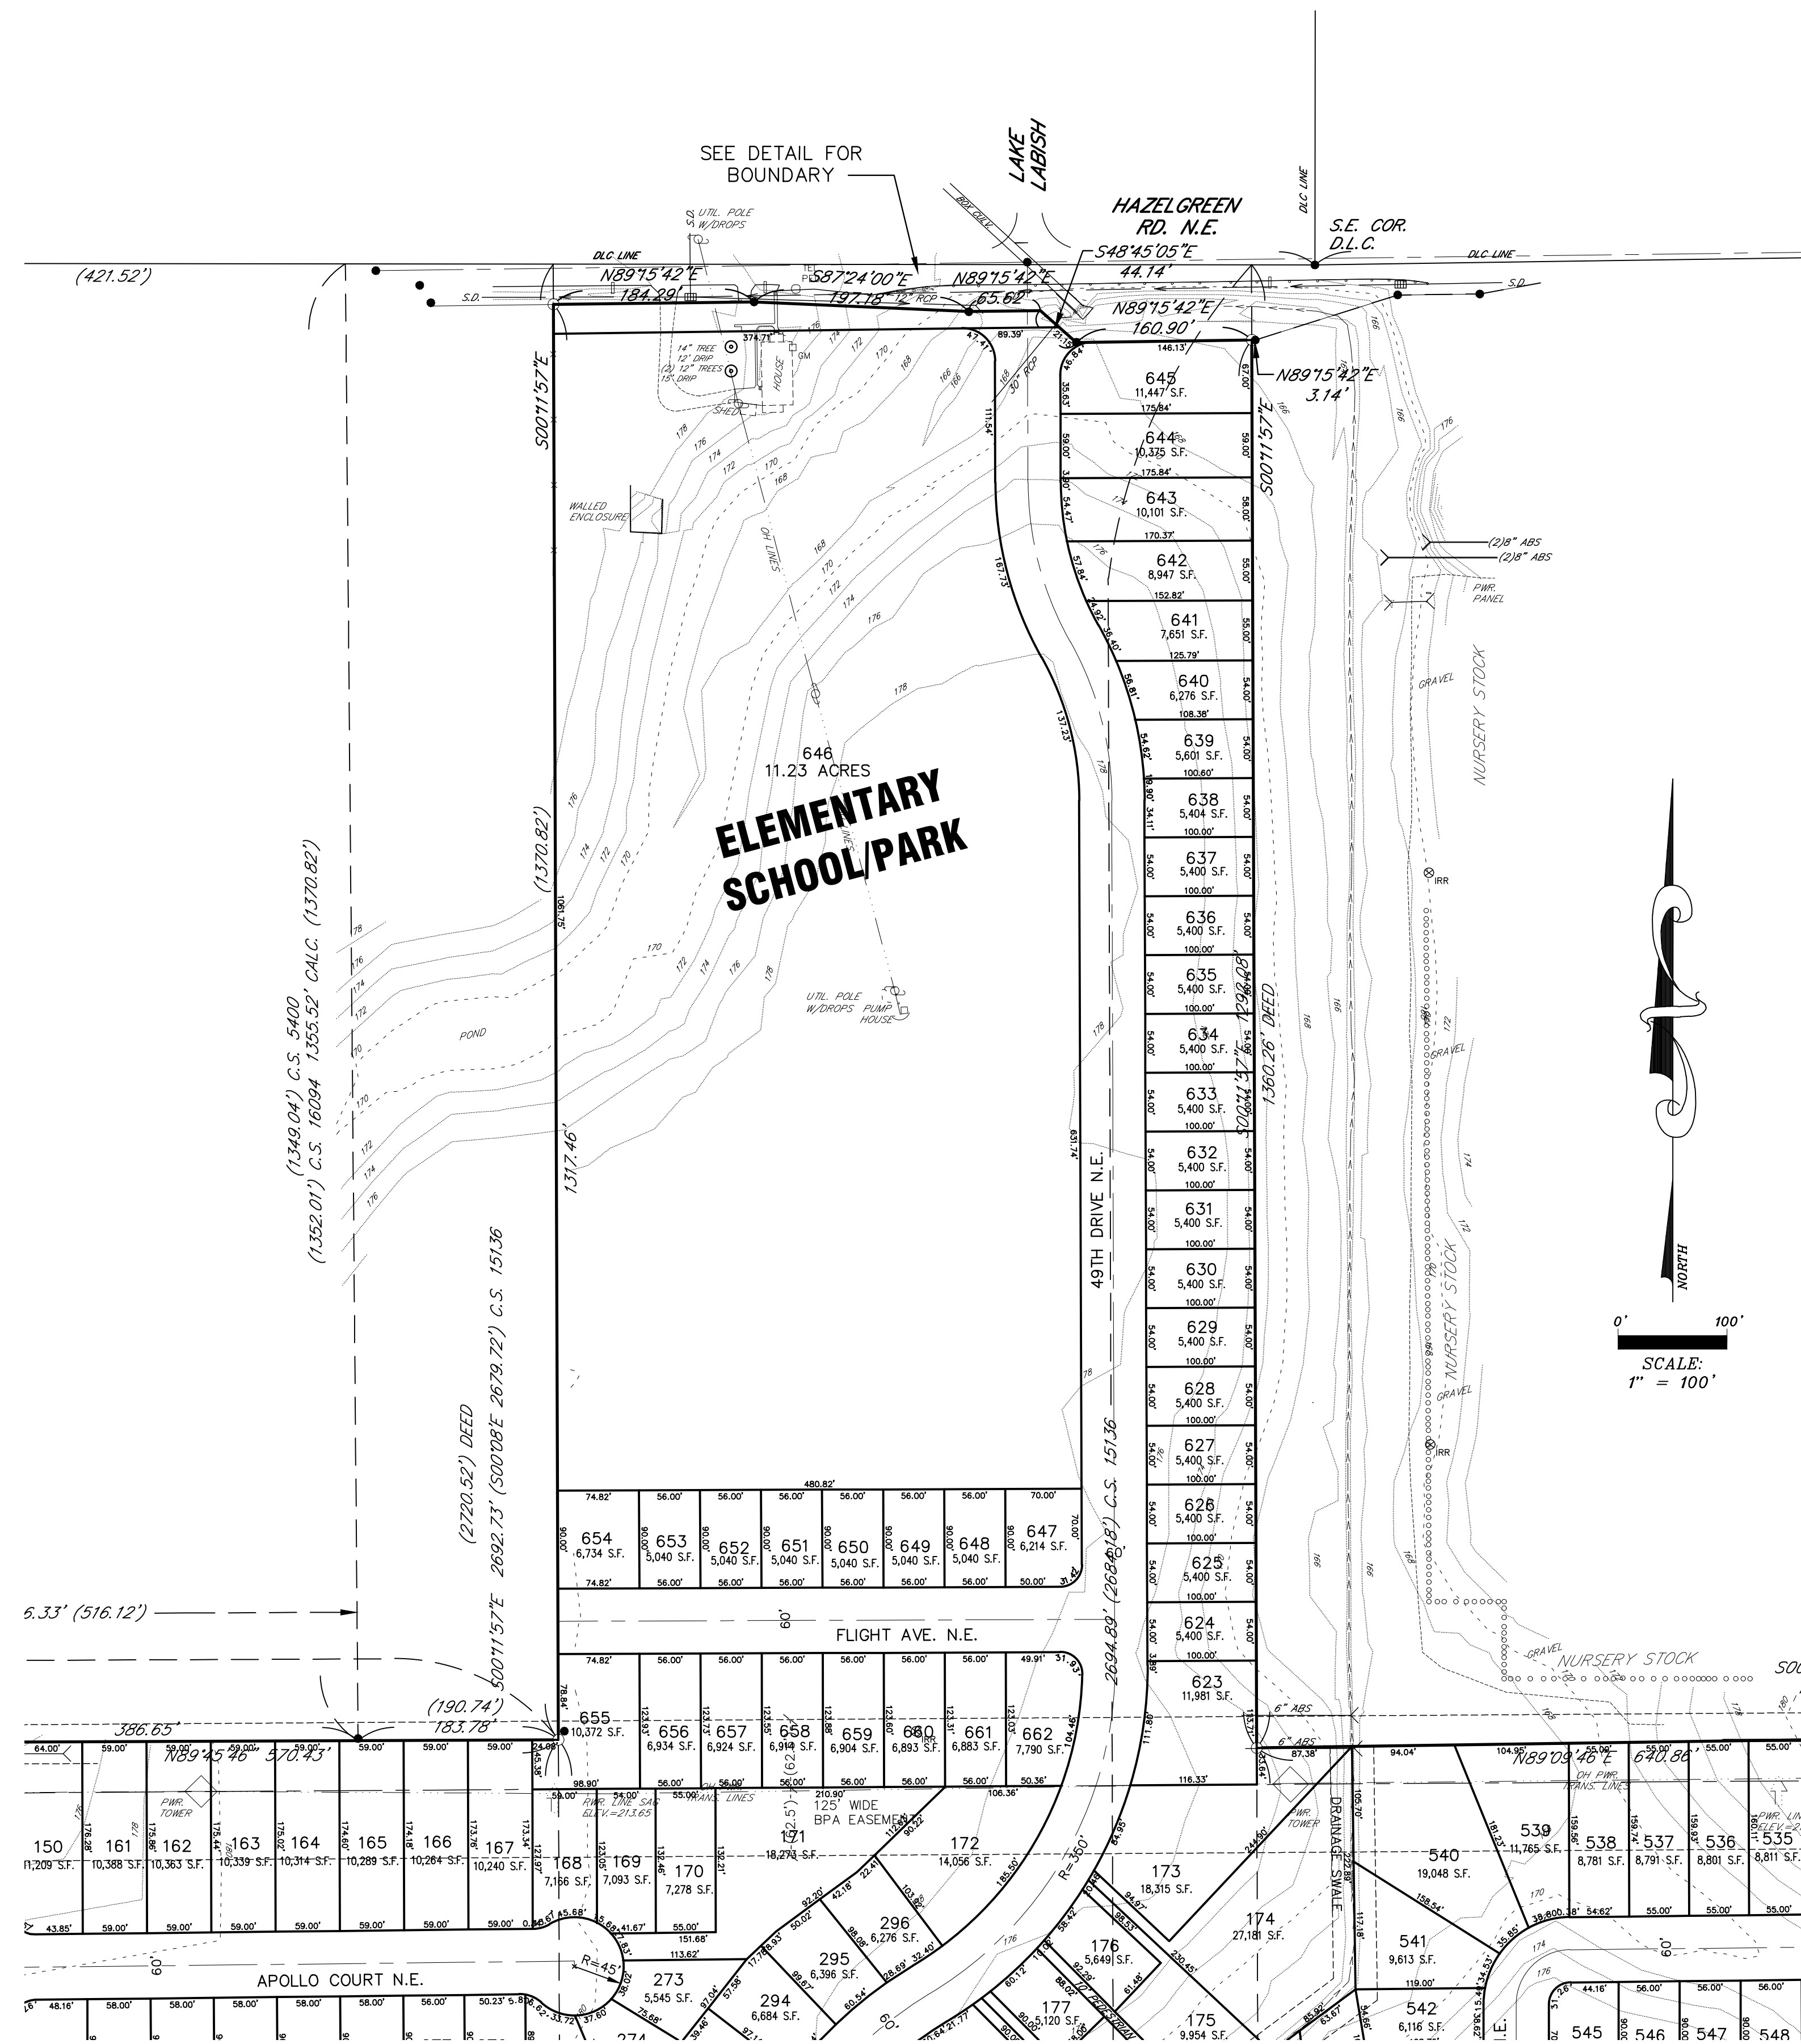

Owner / Developer:
LAWRENCE T. EPPING
2485 LANCASTER DR. N.E.
SALEM, OREGON 97302

**MATCH
LINE**


ORIGINAL

NORTHSTAR

**SCHOOL/PARK
OPTION**

NORTHSTAR

SEC. 32, T. 6 S., R. 2 W., W.M.
CITY OF SALEM
MARION COUNTY, OREGON

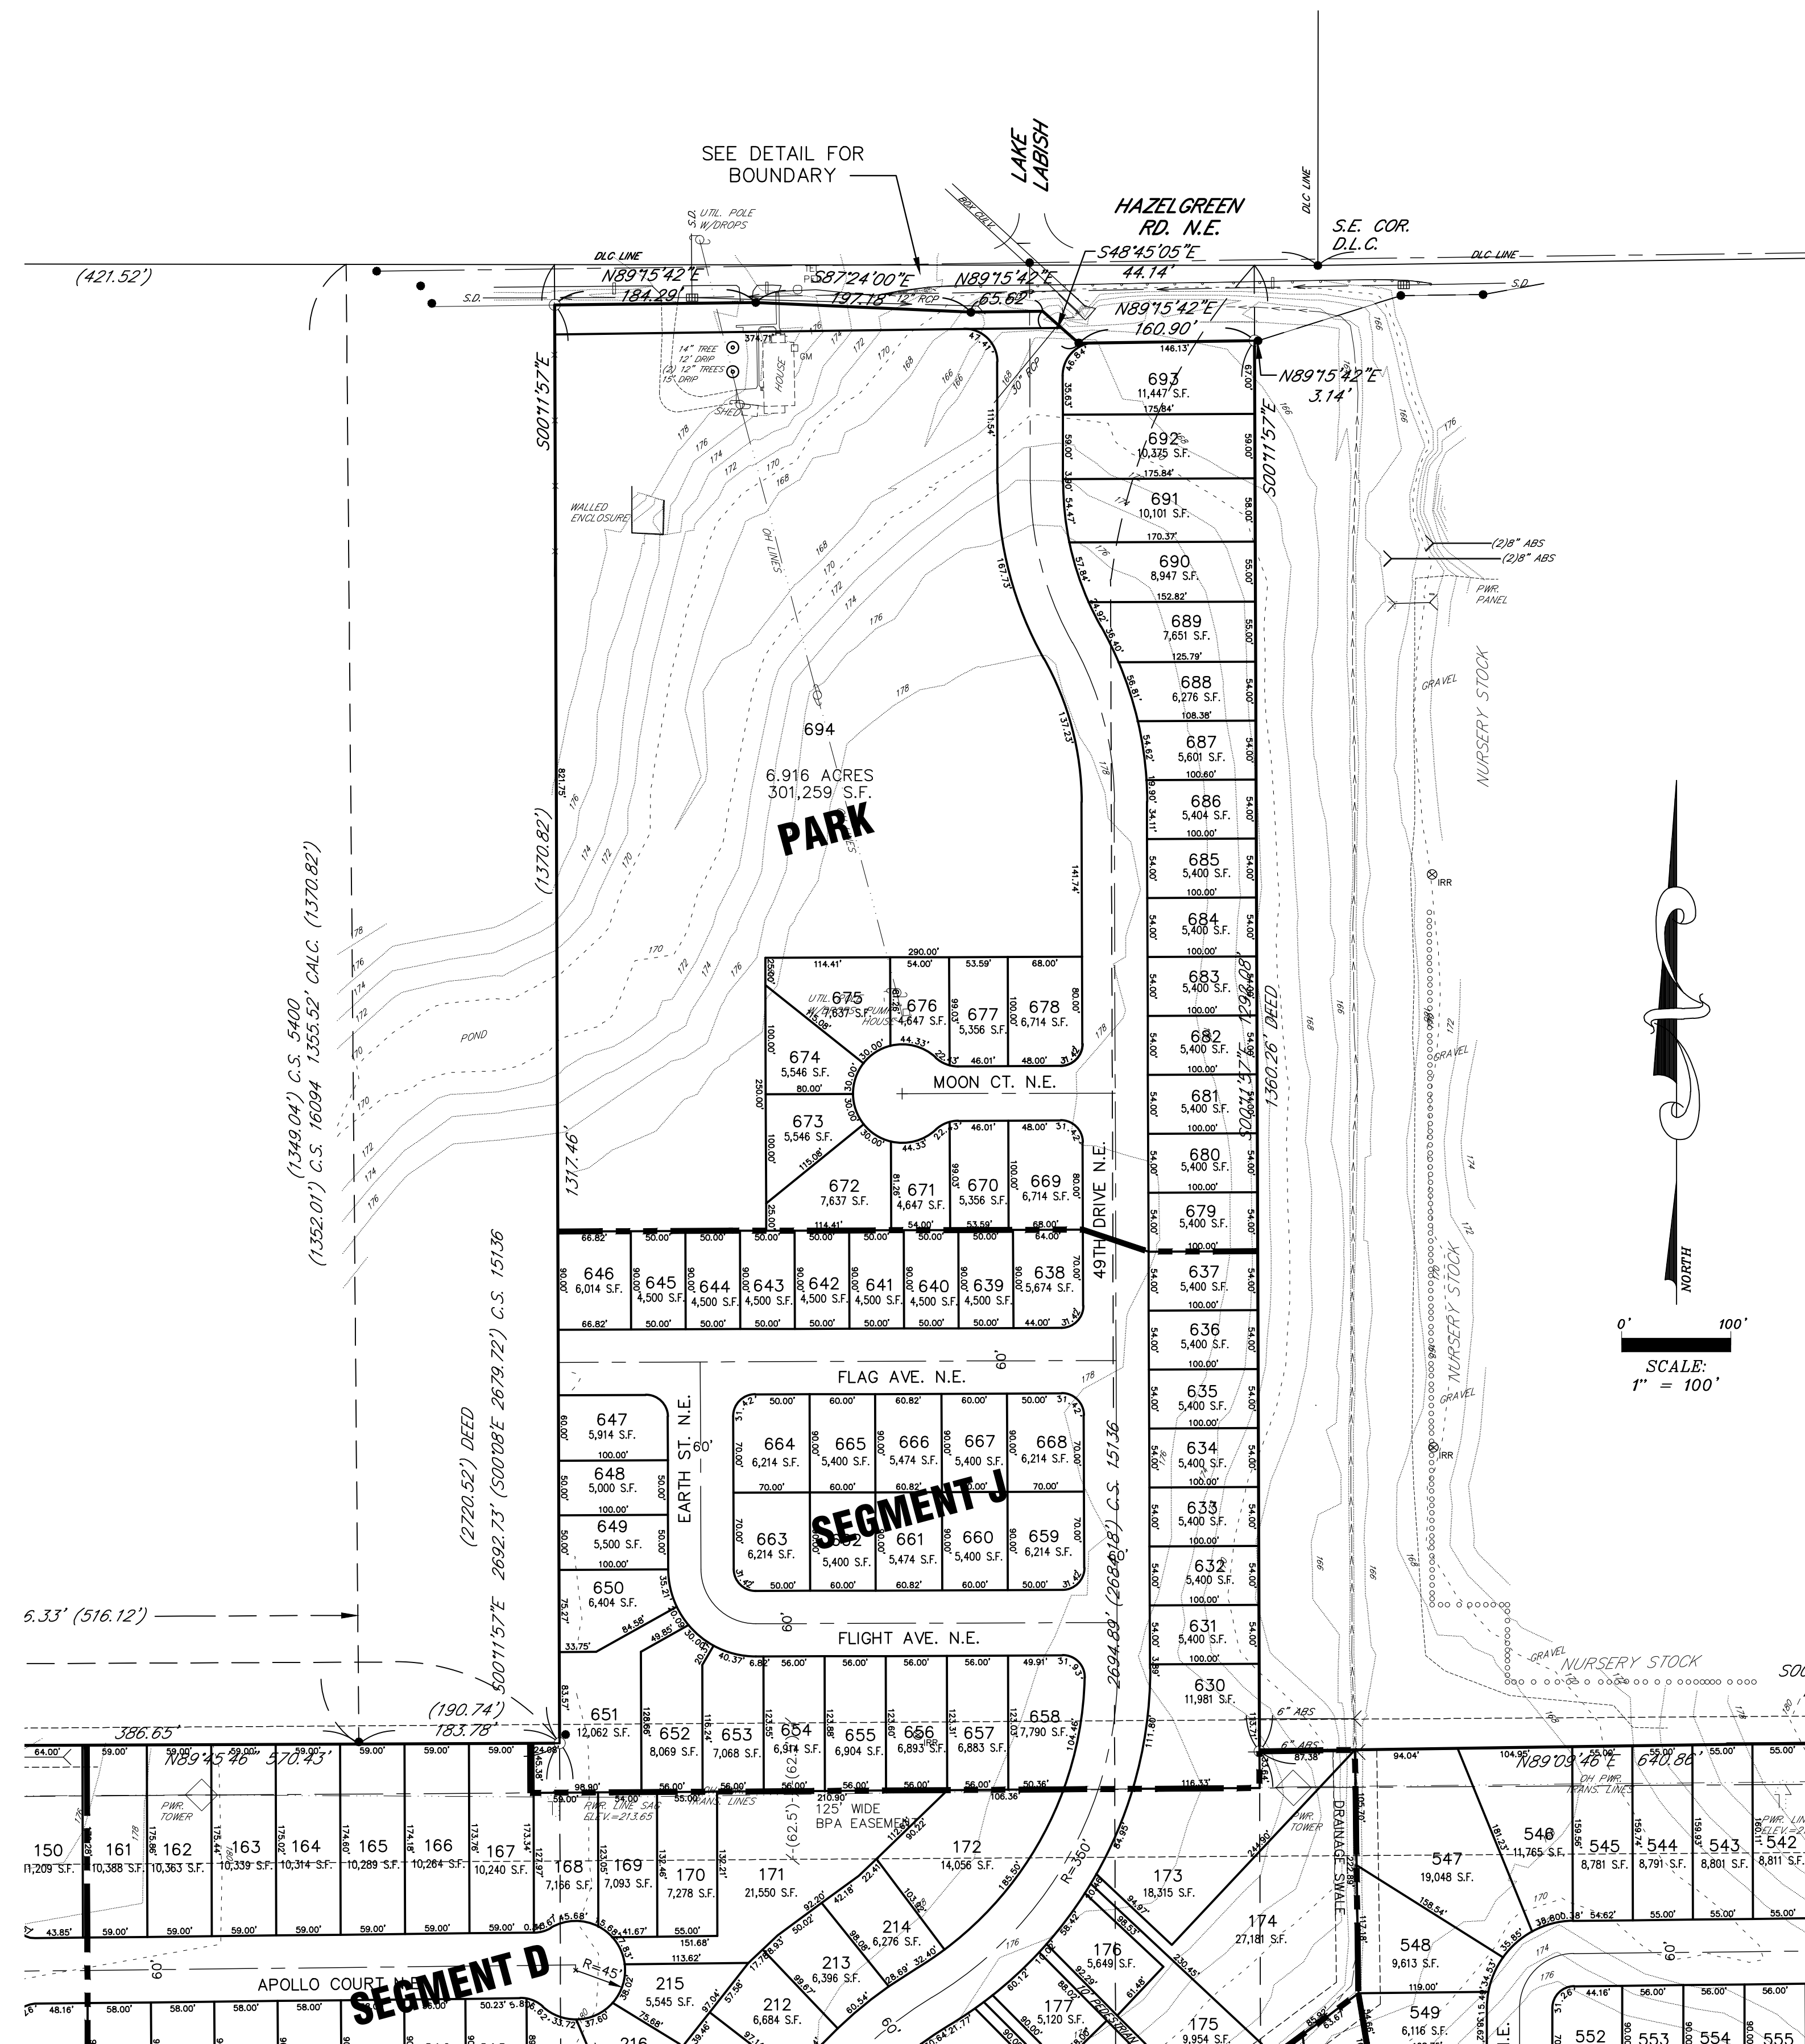

Owner / Developer:
LAWRENCE T. EPPING
2485 LANCASTER DR. N.E.
SALEM, OREGON 97302



0' 100'
SCALE:
1" = 100'

**MATCH
LINE**

ORIGINAL

NORTHSTAR

**PARK
OPTION**


NORTHSTAR

SEC. 32, T. 6 S., R. 2 W., W.M.
CITY OF SALEM
MARION COUNTY, OREGON



MATCH
LINE

Owner / Developer:
LAWRENCE T. EPPING
2485 LANCASTER DR. N.E.
SALEM, OREGON 97302

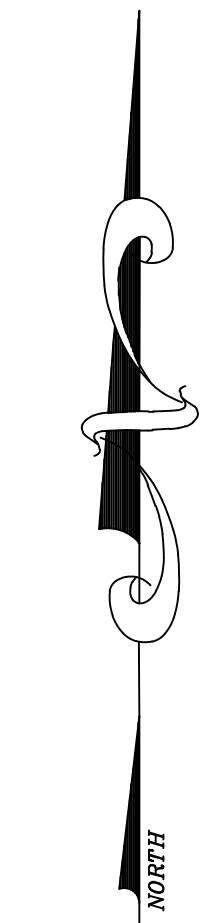

SCALE:
1" = 100'

ORIGINAL

NORTHSTAR

**OPTION "A"
FOR SEGMENT "C"**