


5/16/2018 3:48:48 PM
R:\Dwg\FAC-TRUST\Kuebler Property\Kuebler Gateway Subdivision-Outputs\Civil\Plots\SPR-C4.0 Stormwater.dwg, (Layout 1 tab)

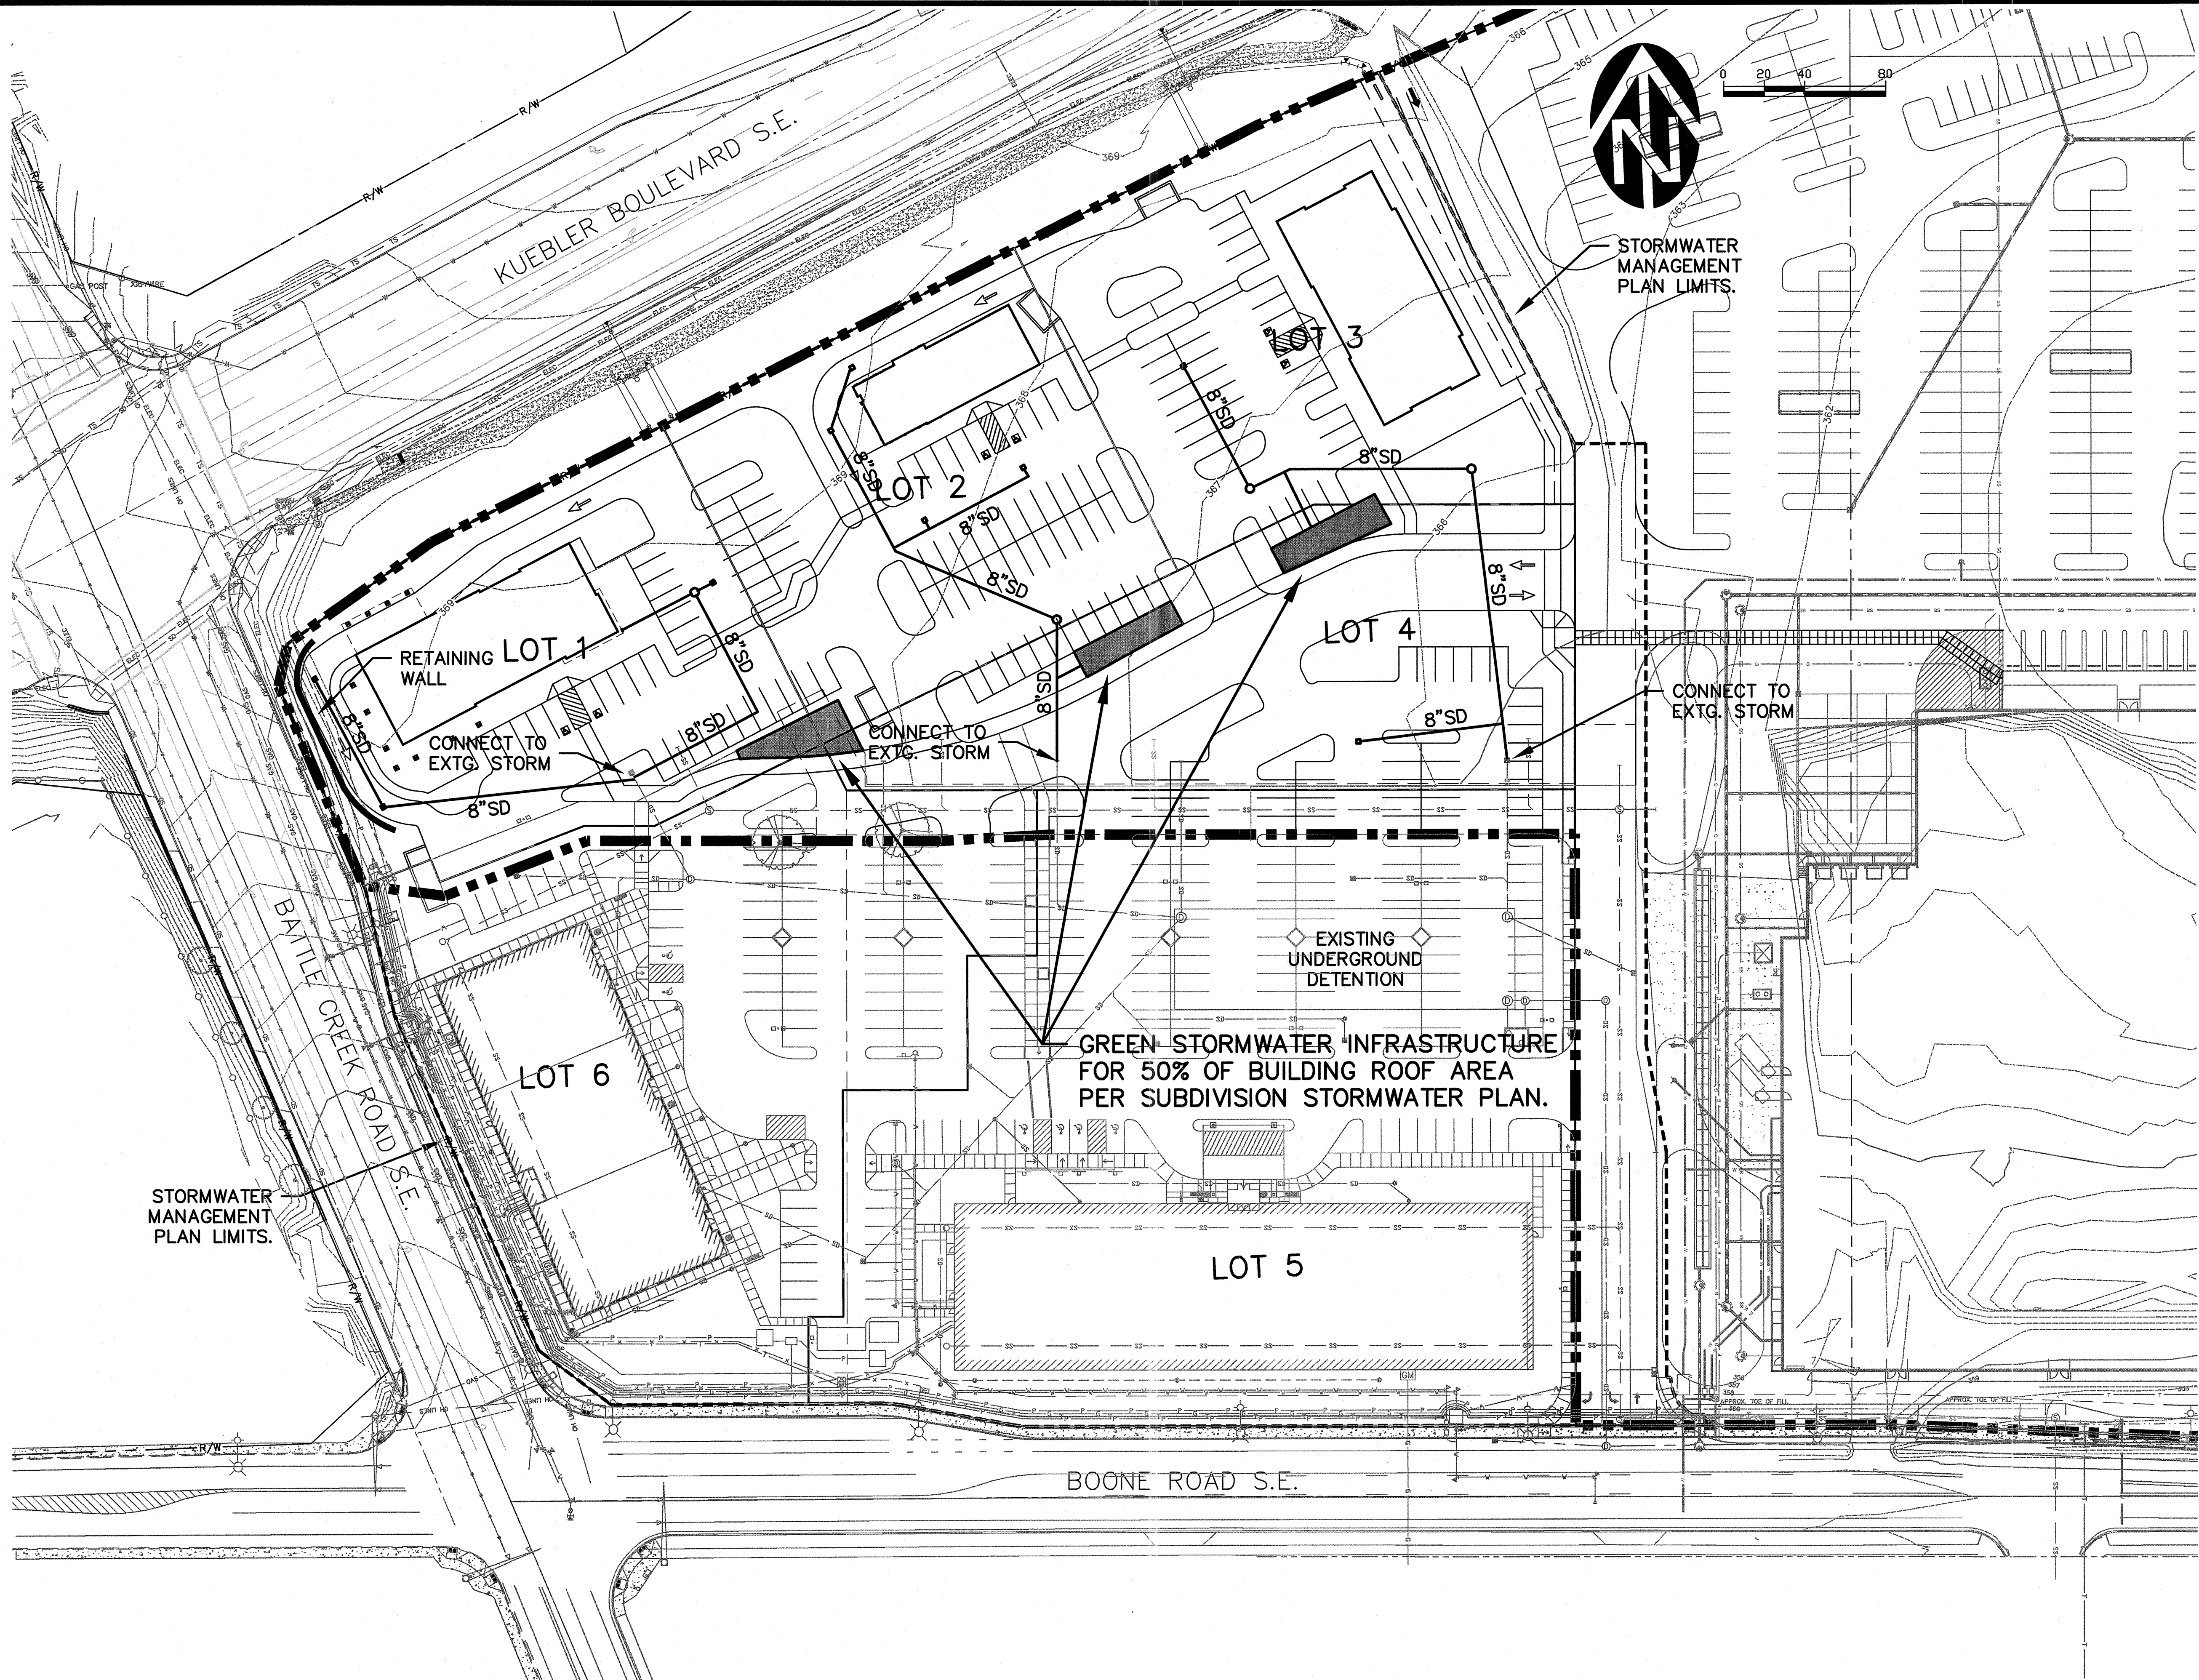

VERIFY SCALE
BASED ON
DATE OF
ISSUANCE
IF NOT ONE INCH ON
THIS SHEET, ADJUST
SCALES ACCORDINGLY

NO.	DATE	DESCRIPTION	BY
1	NOV 12, 2018	REVISIONS	



WESTECH ENGINEERING, INC.
CONSULTING ENGINEERS AND PLANNERS
3841 Fairview Industrial Dr. S.E., Suite 100, Salem, OR 97302
Phone: (503) 585-2474 Fax: (503) 585-3966
E-mail: westech@westech-eng.com

M & T PARTNERS
KUEBLER GATEWAY SHOPPING CENTER
**WEST STORMWATER
MANAGEMENT PLAN**

**DRAWING
C4.0**
**JOB NUMBER
2672.8001.0**