


5/16/2018 3:48:48 PM
R:\Dwg\FAC-TRUST\Kuebler Property\Kuebler Gateway Subdivision-Outputs\SPR-C4.0 Stormwater.dwg, (Layout 1 tab)

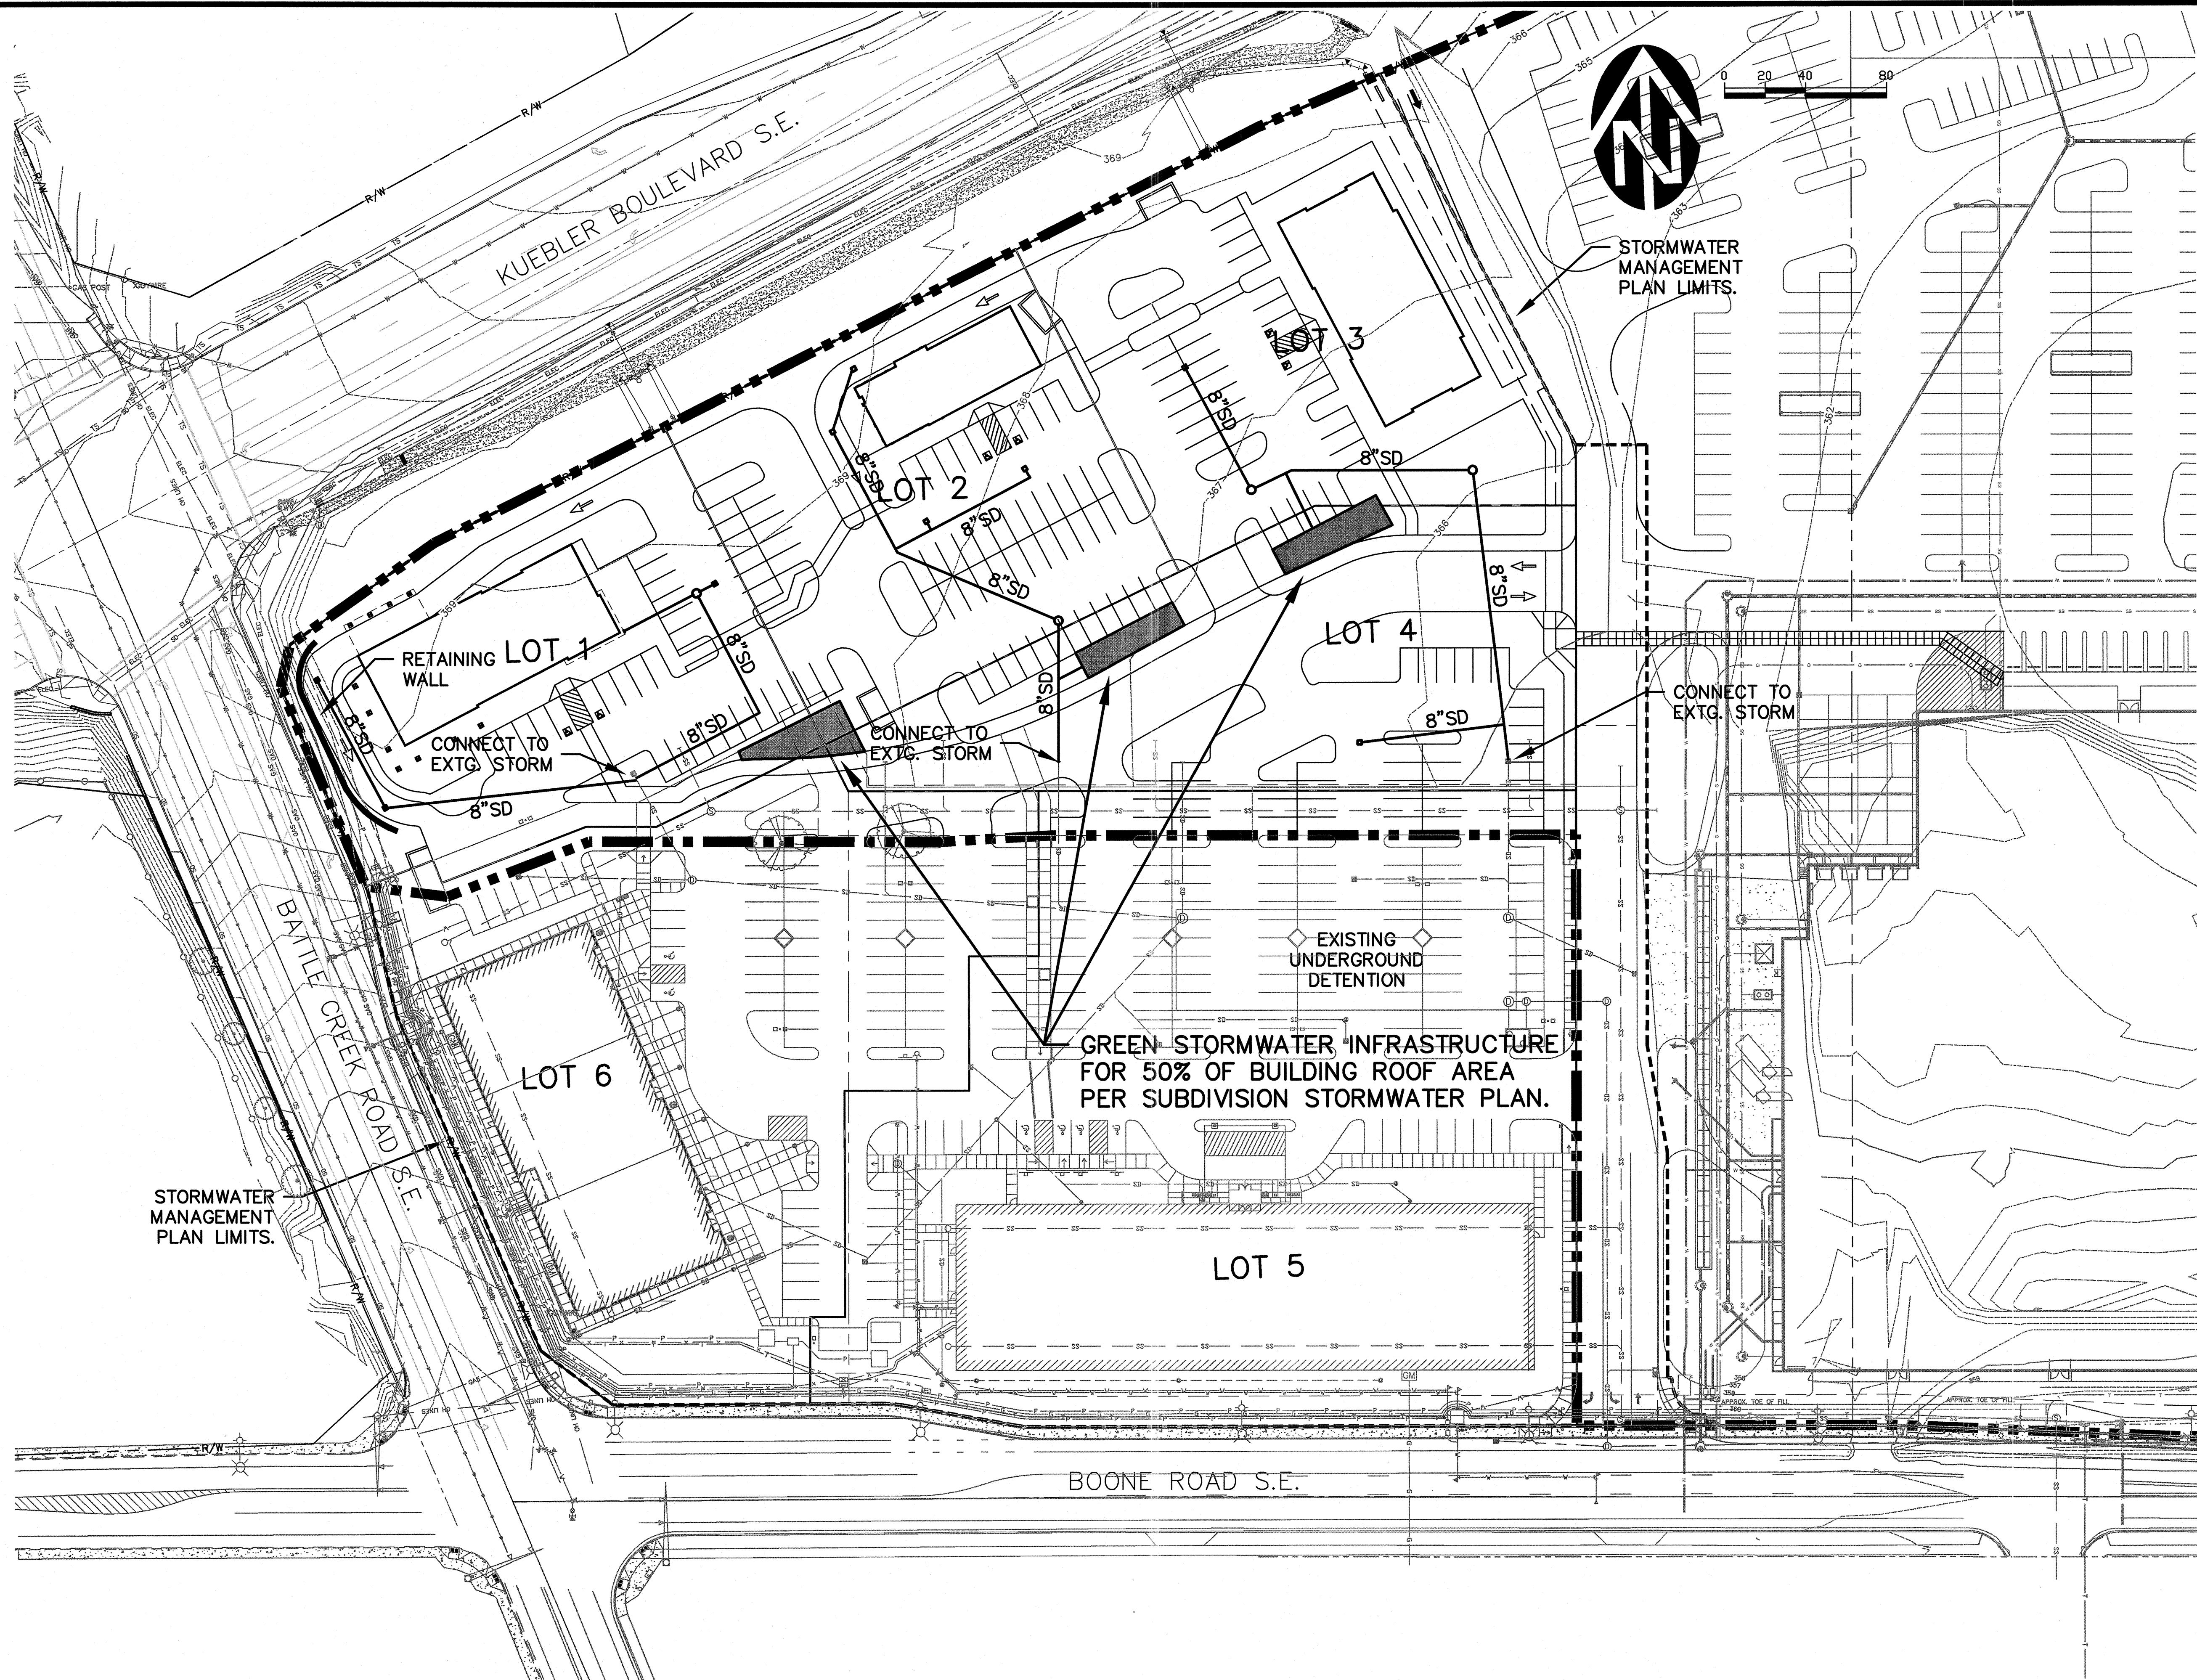

VERIFY SCALE	
0	IF NOT ONE INCH ON THIS SHEET, ADJUST SCALES ACCORDINGLY

DATE	NO.	DATE	DESCRIPTION	BY
2018	1			

PROFESSIONAL ENGINEER
REVIEW
WILLIAM J. N. W. STATE
REVISIONS: 6/25/2018


WESTECH ENGINEERING, INC.
CONSULTING ENGINEERS AND PLANNERS
3841 Fairview Industrial Dr. S.E., Suite 100, Salem, OR 97302
Phone: (503) 585-2474 Fax: (503) 585-3966
E-mail: westech@westech-eng.com

M & T PARTNERS
KUEBLER GATEWAY SHOPPING CENTER
**WEST STORMWATER
MANAGEMENT PLAN**

DRAWING
C4.0

JOB NUMBER
2672.8001.0

5/16/2018 3:49:45 PM
R:\Dwg\2018\2018-05-16\Kuebler Property\Kuebler Gateway Subdivision-Outlots\Civil\Plots\SPR-C5.0 Utility.dwg, (Layout 1 tab)

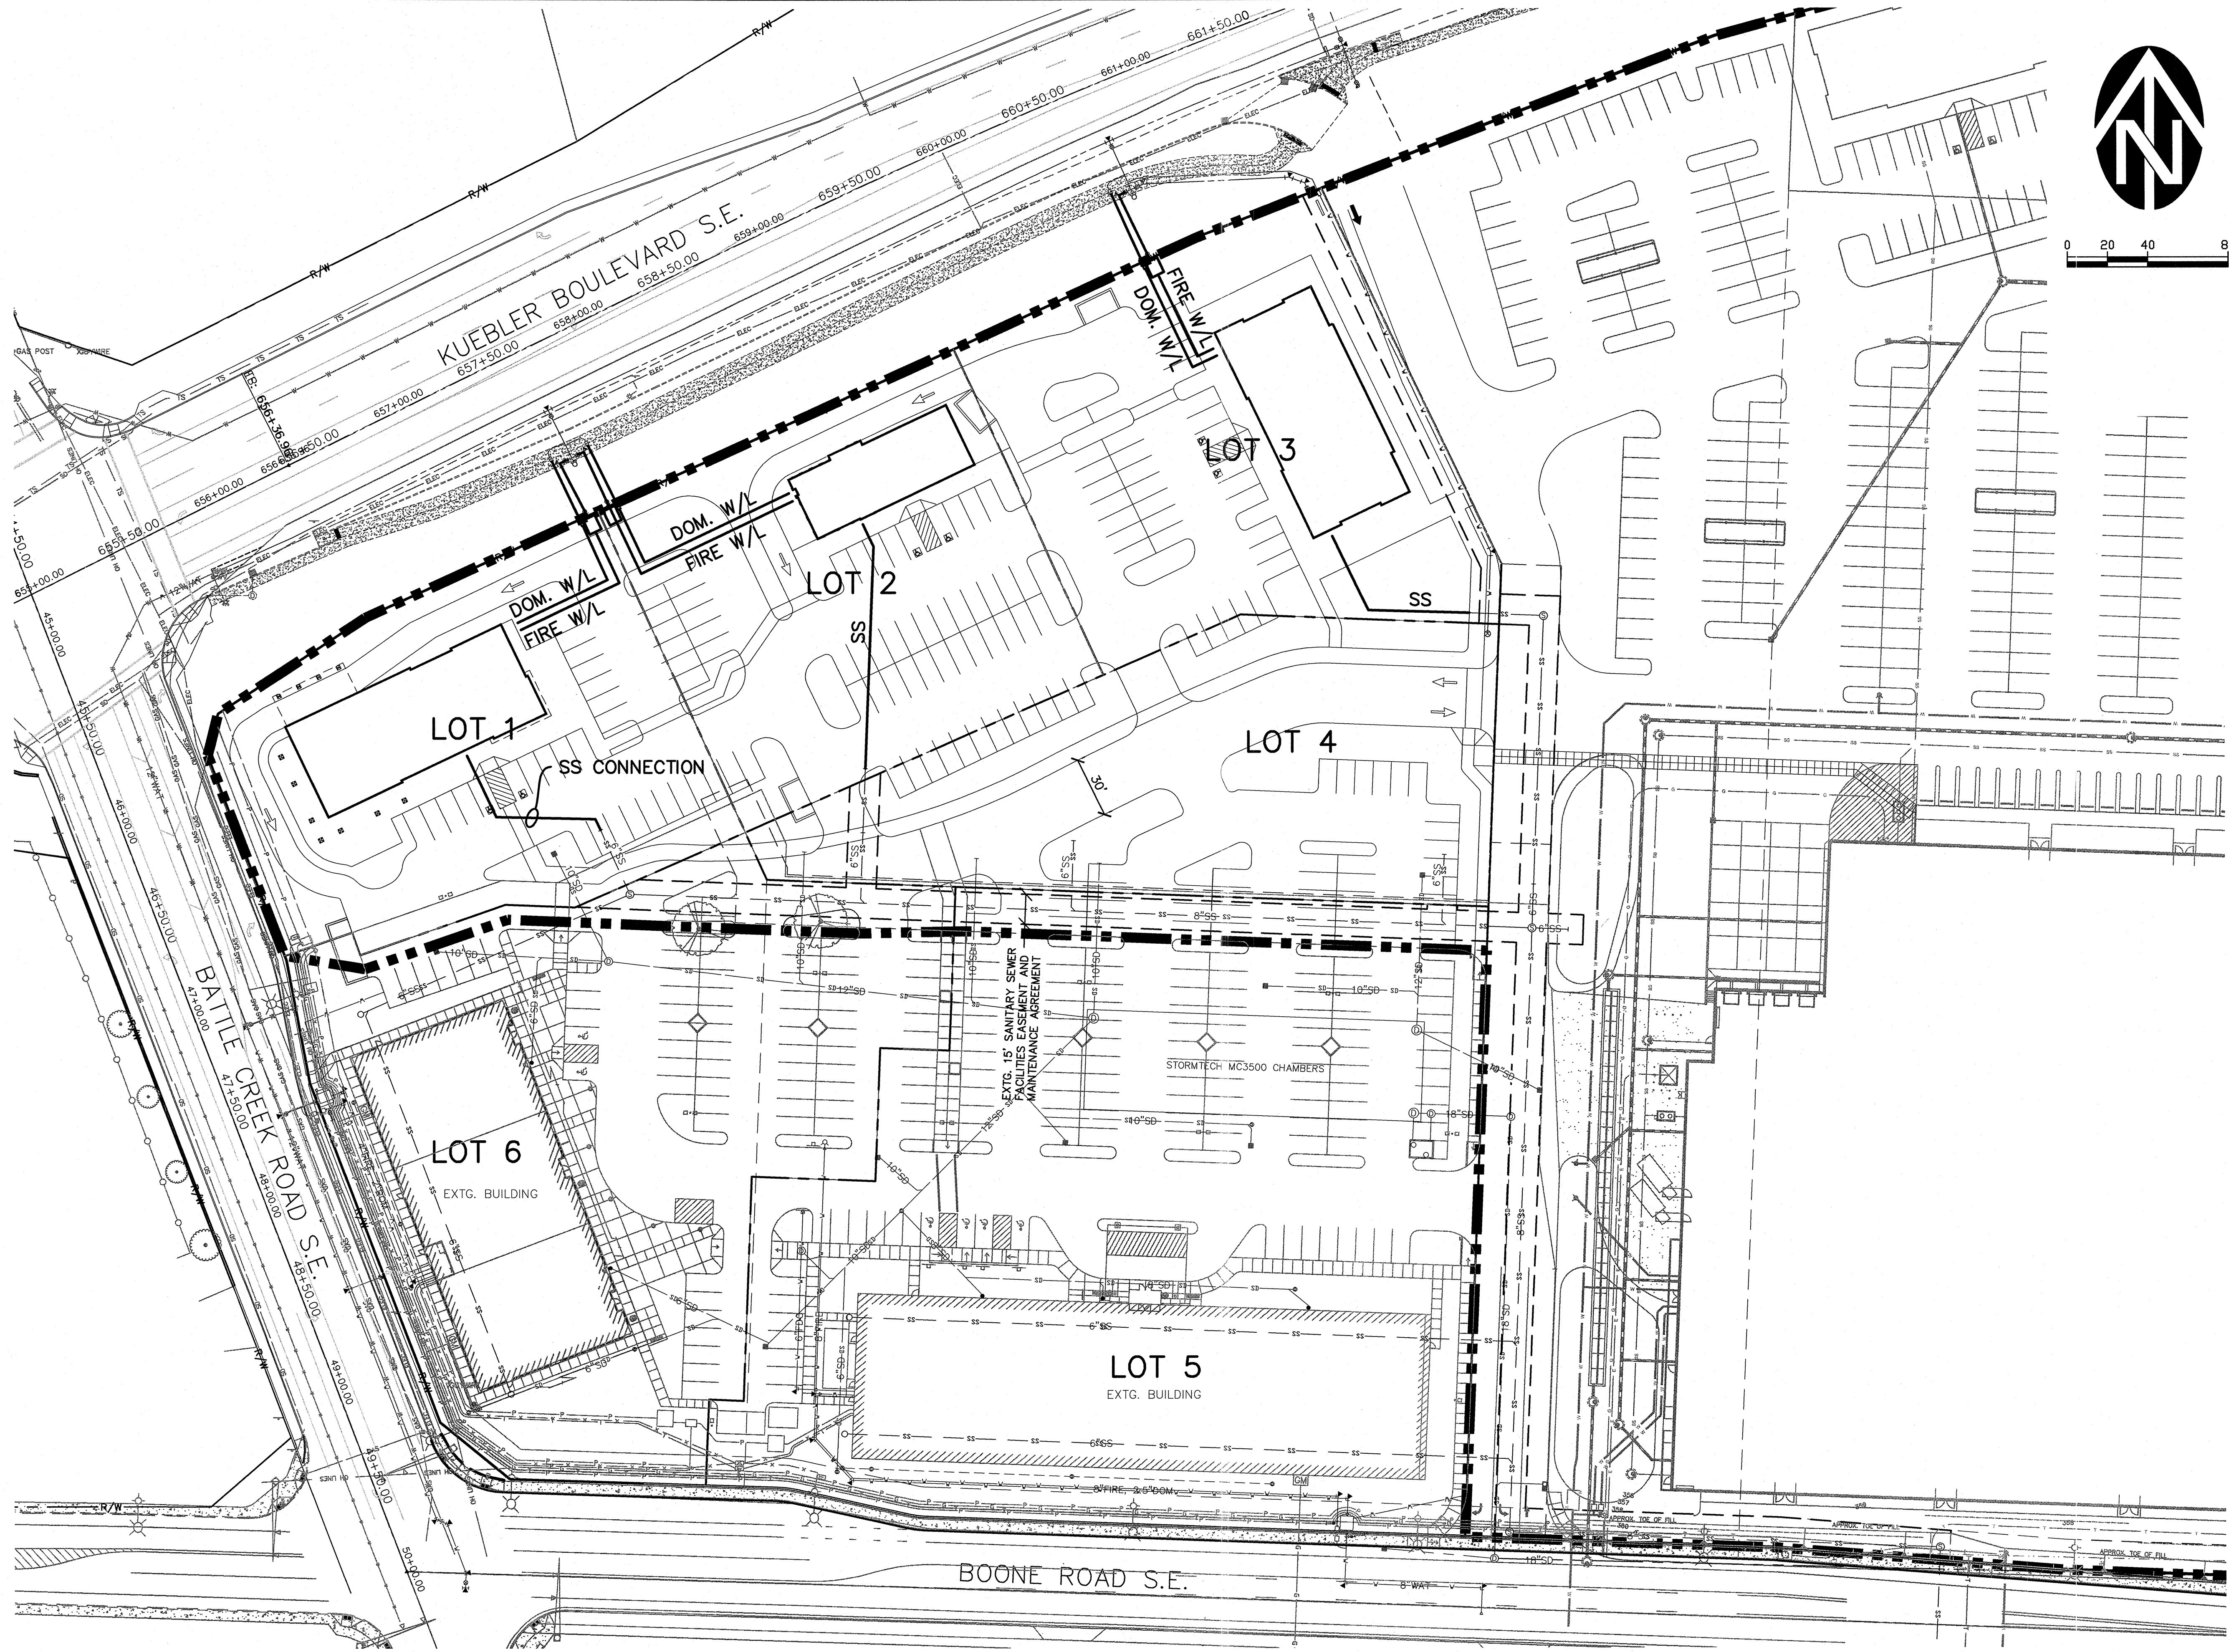

M & T PARTNERS		KUEBLER GATEWAY SHOPPING CENTER		DRAWING C5.0	
WESTECH ENGINEERING, INC. CONSULTING ENGINEERS AND PLANNERS		WEST OVERALL UTILITY PLAN		JOB NUMBER 2672.8001.0	
VERIFIED PROFESSIONAL ENGINEER WILLIAM J. STEIN 100122 100122		REVIEW		DATE: MAY 2018	
VERIFY SCALE BASED ON THE SCALE OF THE DRAWING. IF NOT ONE INCH ON THIS SHEET, ADJUST SCALES ACCORDINGLY.		DSN. JW CKD. JW		NO. 1 DATE DESCRIPTION REVISIONS	
WESTECH ENGINEERING, INC. 3841 Fairview Industrial Dr. S.E., Suite 100, Salem, OR 97302 Phone: (503) 585-2474 Fax: (503) 585-3966 E-mail: westech@westech-eng.com		REVISIONS		DATE: MAY 2018	