
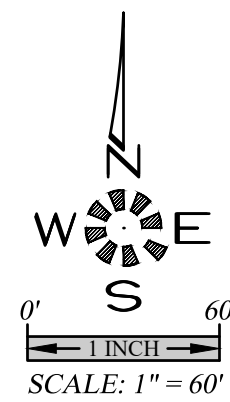


J:\6300-6502-Devon\Sub\Drawings\6502.dwg, 3/2/2018 4:58:27 PM, P:\saunders

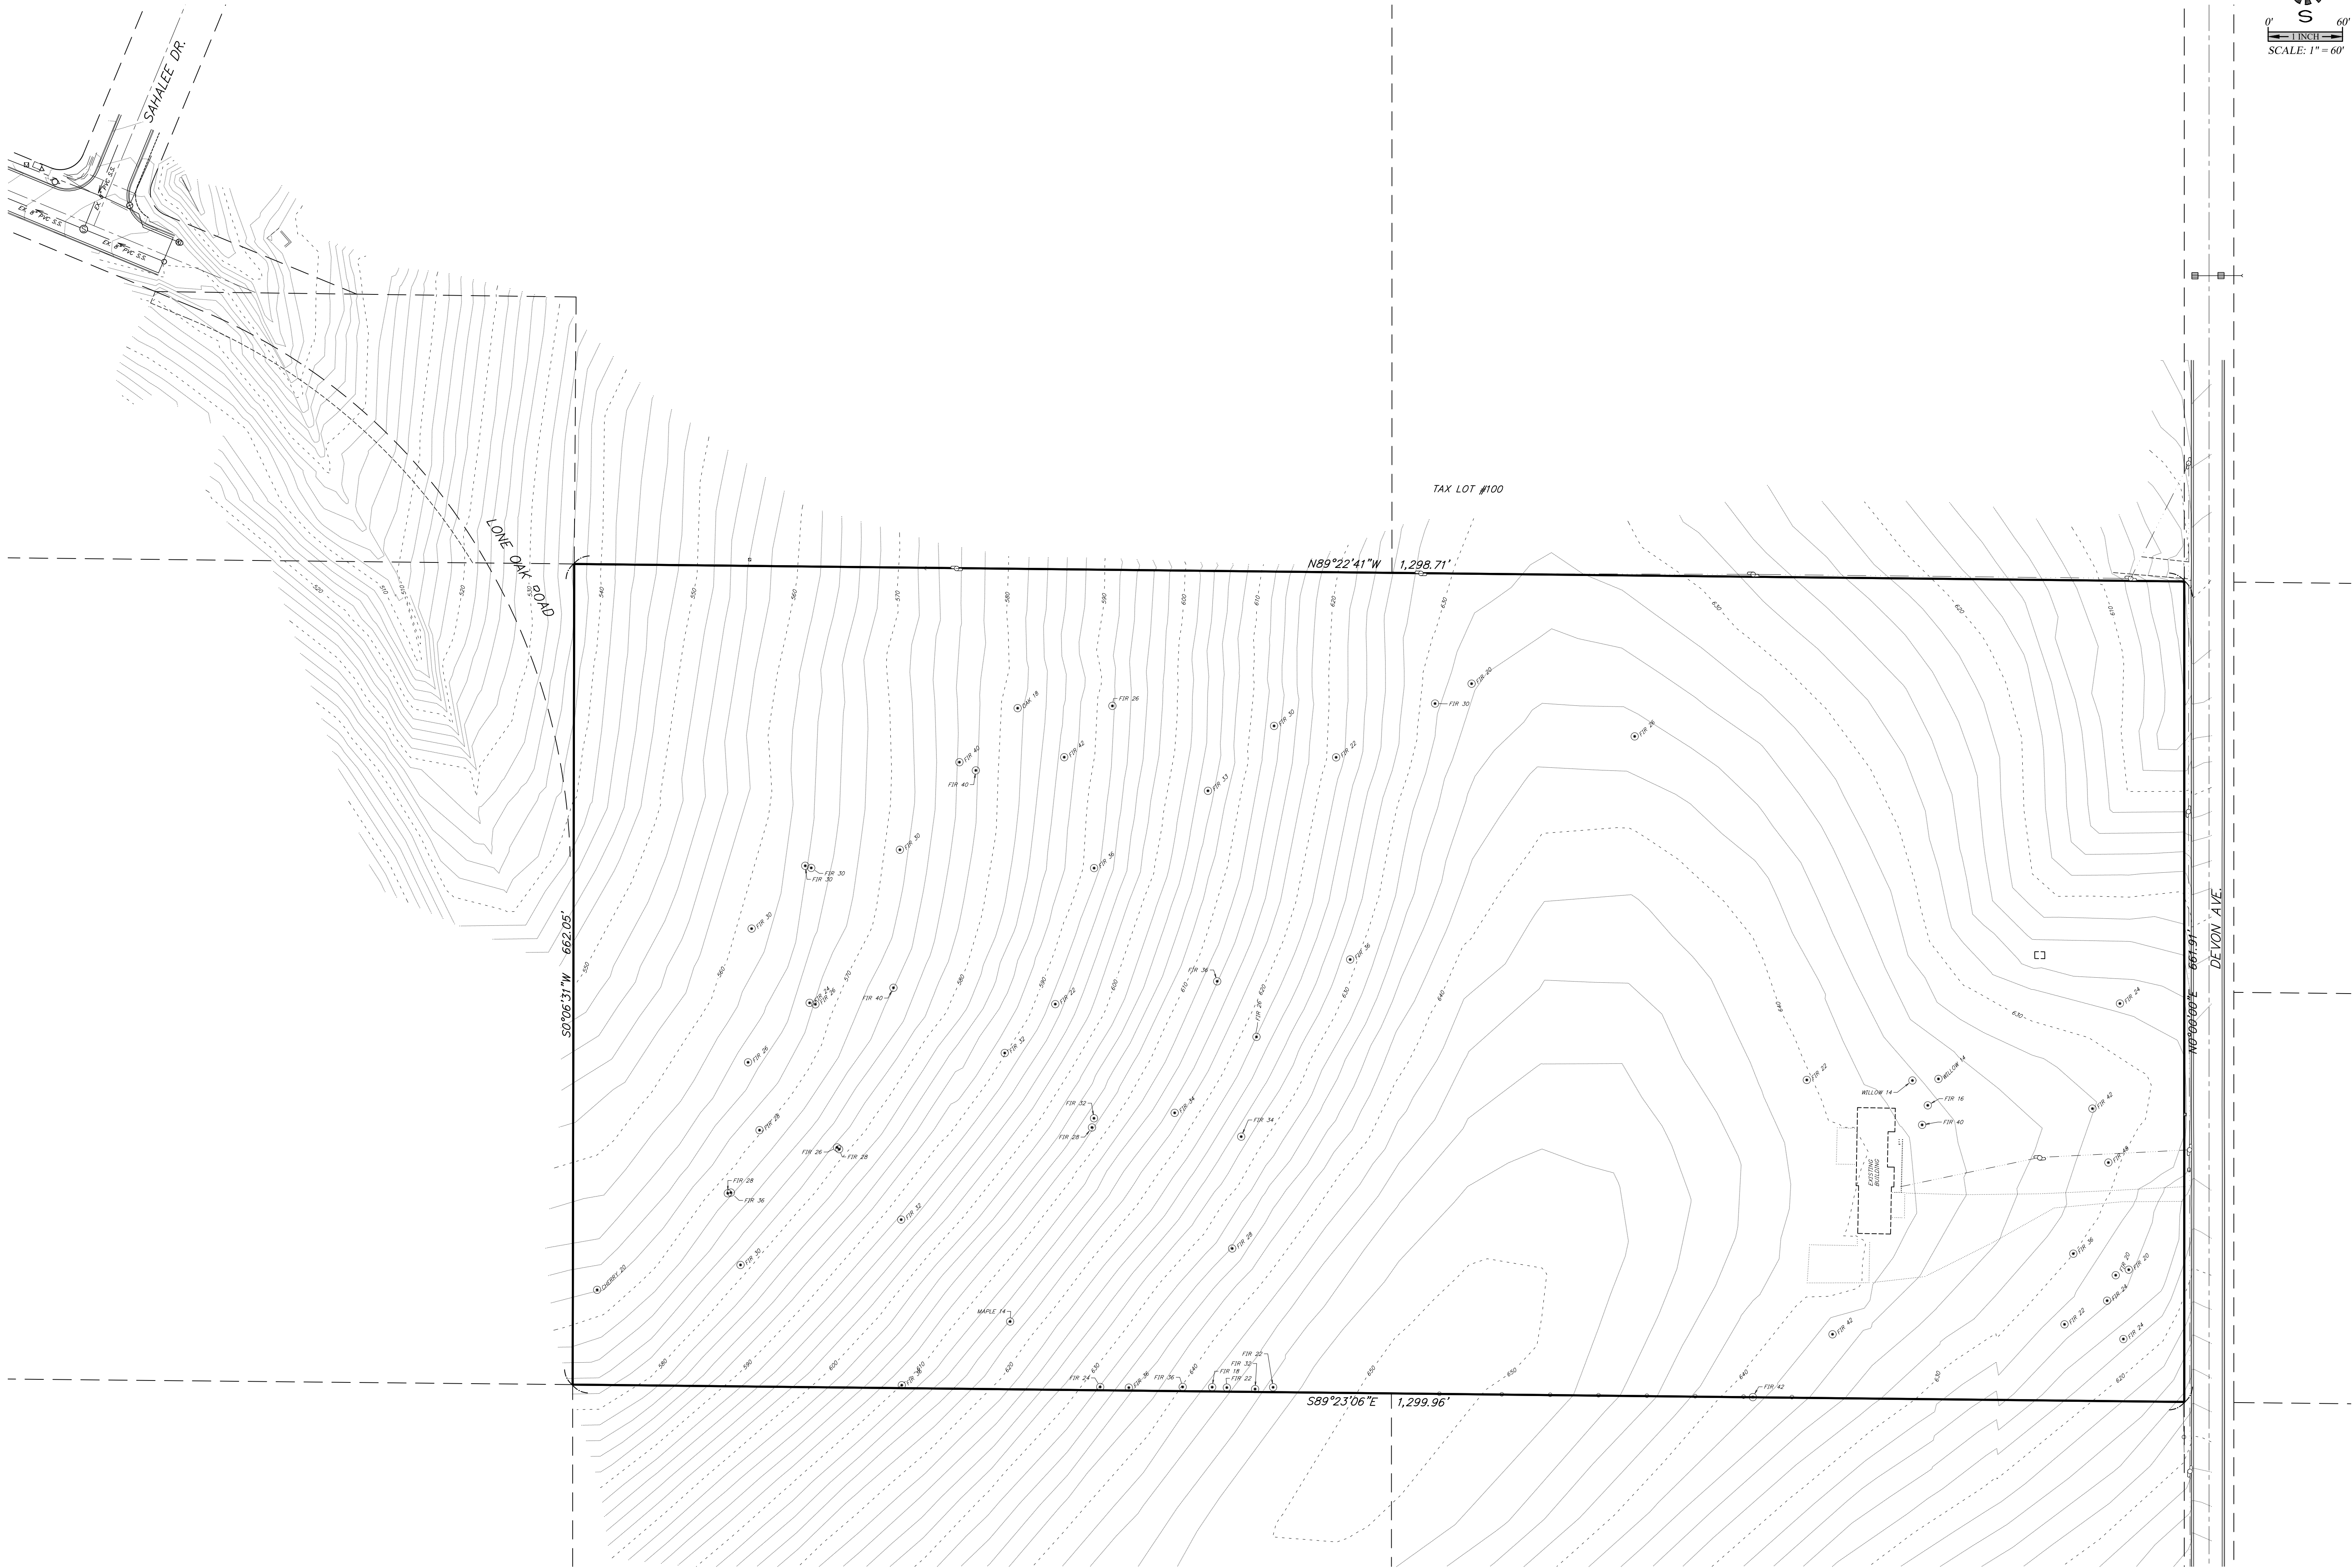

MULTI/TECH
ENGINEERING SERVICES, INC.
1155 13th ST. S.E. SALEM, OR. 97302
PH. (503) 363-9227 FAX (503) 364-1260
WWW.MULTITECHENGINEERING.COM

EXISTING CONDITIONS PLAN

DEVON ESTATES

NO CHANGES, MODIFICATIONS
OR REPRODUCTIONS TO BE
MADE TO THESE DRAWINGS
WITHOUT WRITTEN
AUTHORIZATION FROM THE
DESIGN ENGINEER.
DIMENSIONS & NOTES TAKE
PRECEDENCE OVER
GRAPHICAL REPRESENTATION.

Design:	M.G.D.
Drawn:	P.H.S.
Checked:	B.M.G.
Date:	NOV. 2017
Scale:	AS SHOWN

REGISTERED PROFESSIONAL ENGINEER
MARK D. GREIN
JUN 14 2018
EXPIRES: 06-30-2019
JOB # 6502

SDR2