
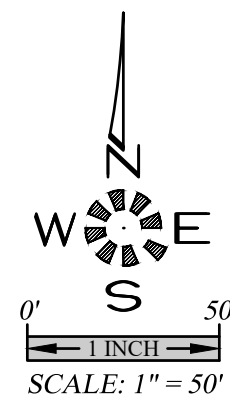


J:\6300-4559\6502-Devon\Subdivision\Draw\6502.dwg, 5/3/2018 4:58:29 PM, Psummers

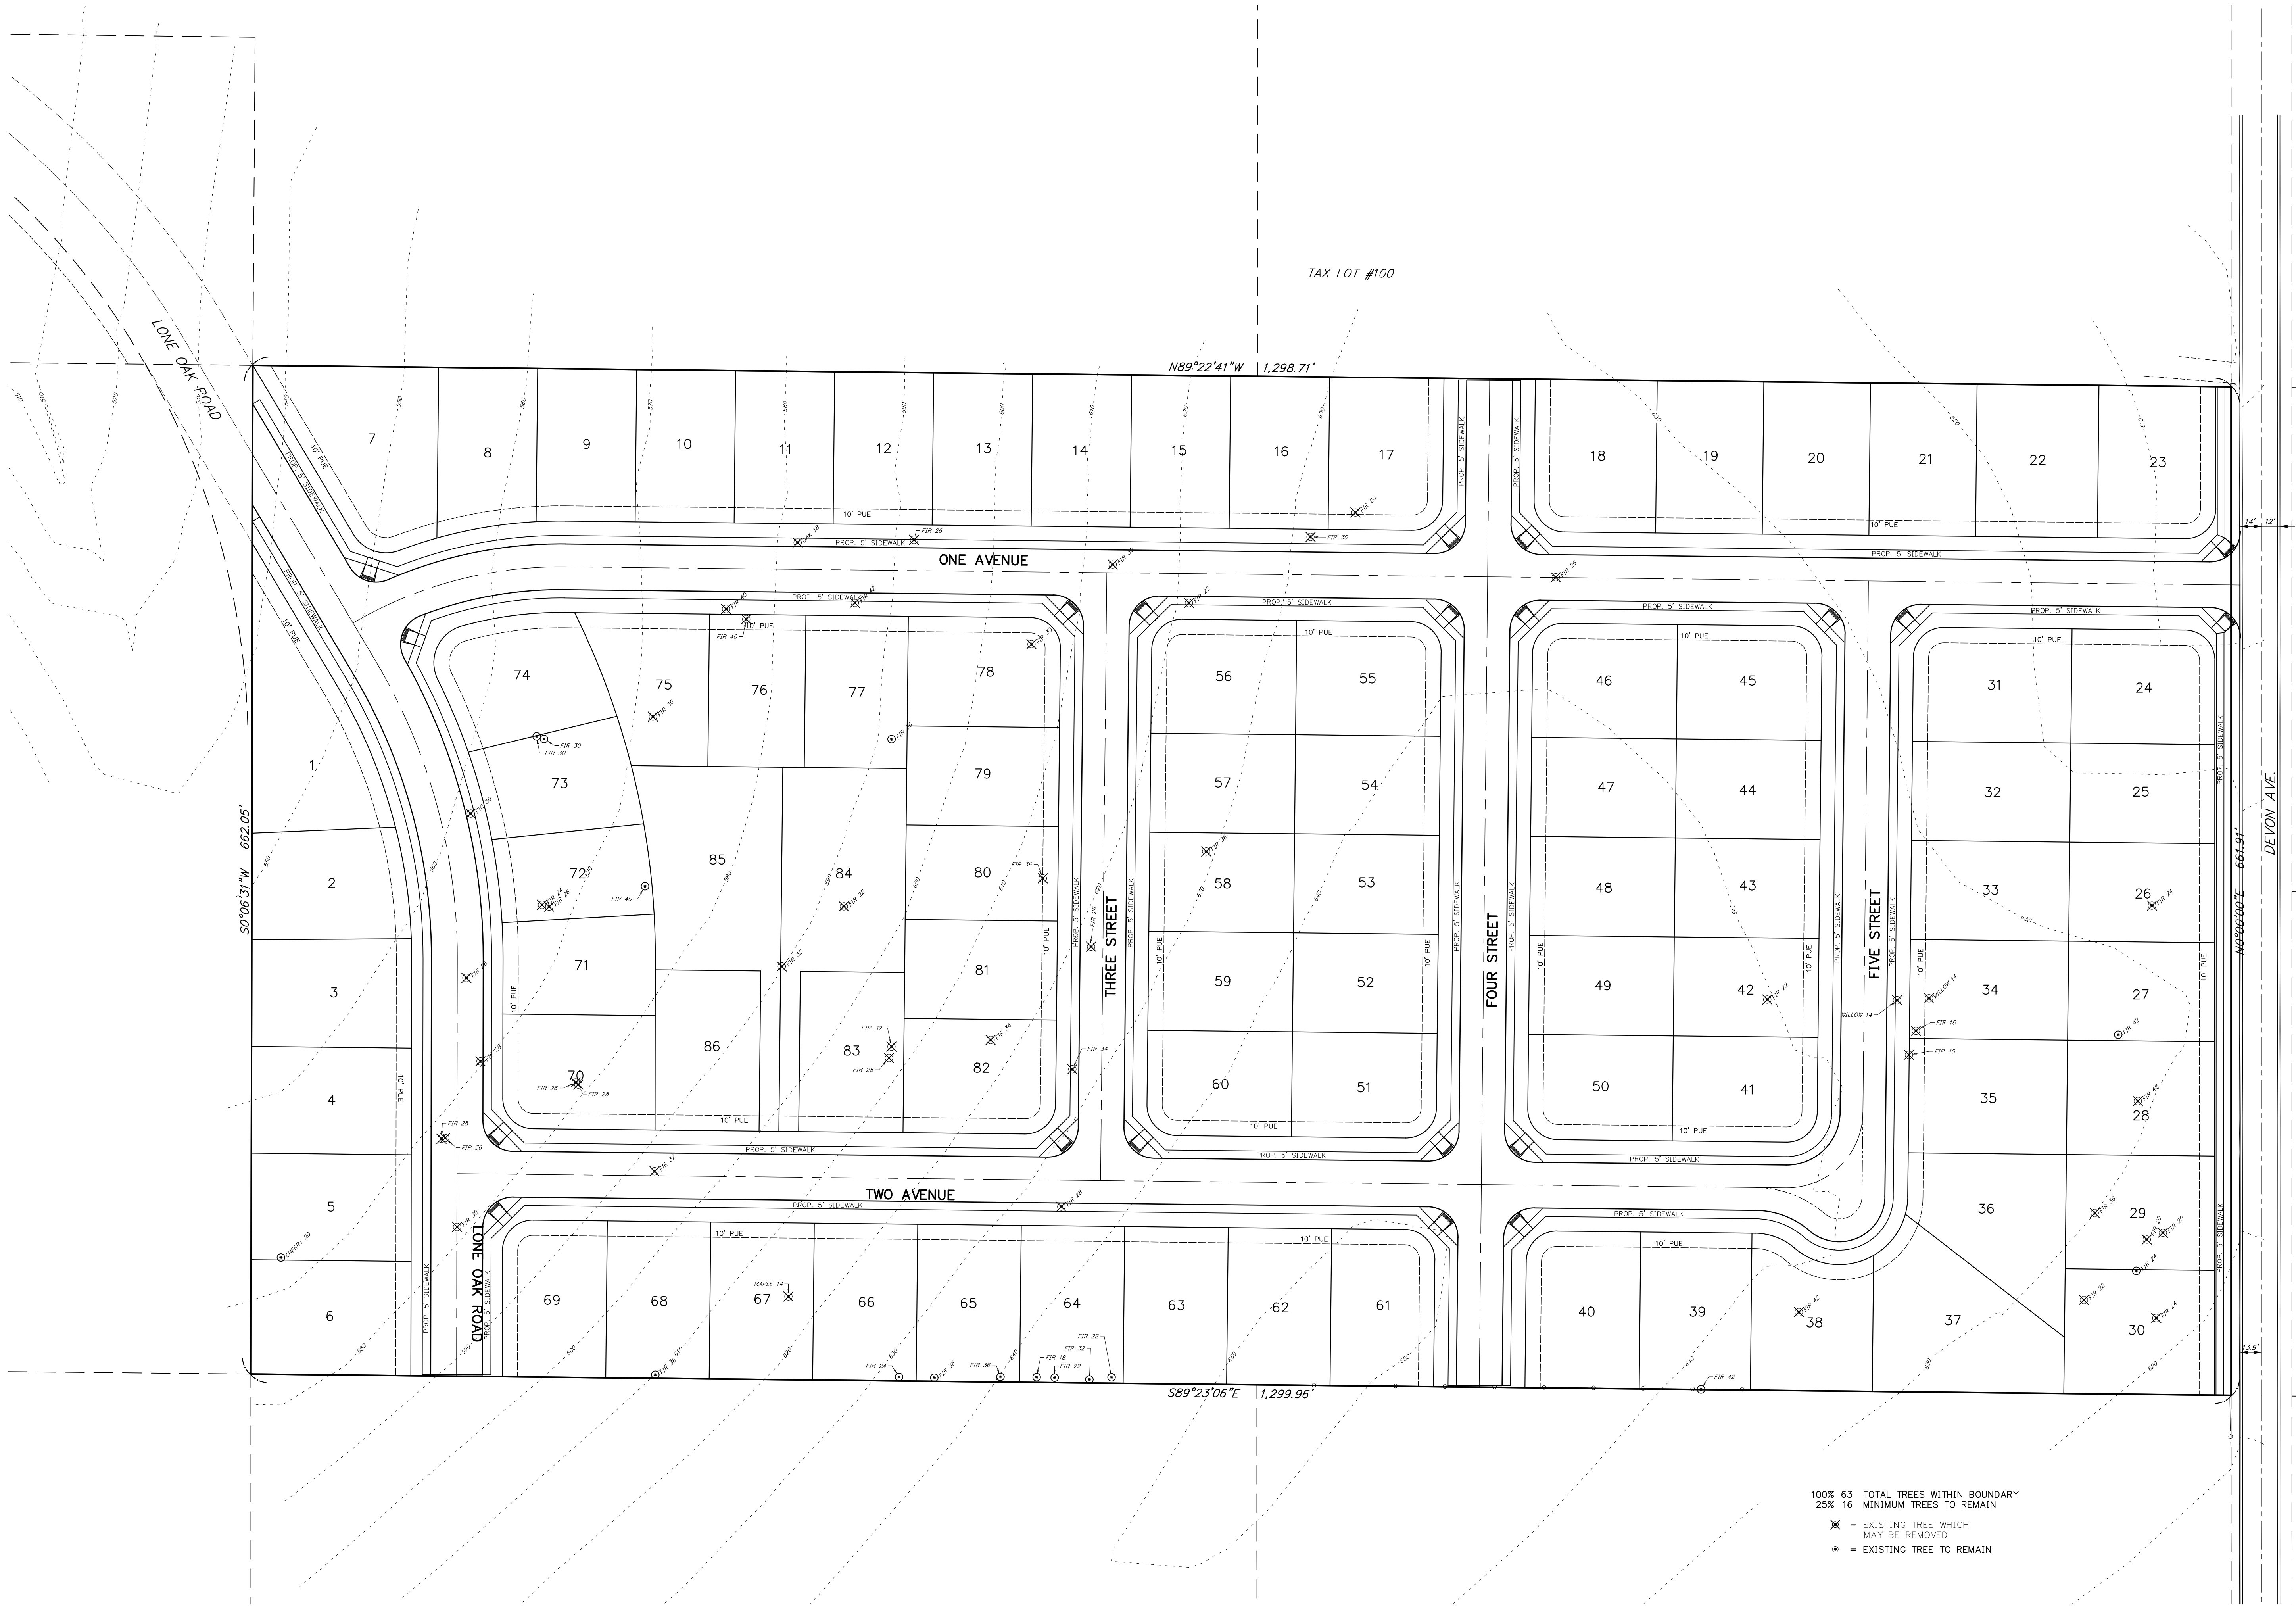

100% 63 TOTAL TREES WITHIN BOUNDARY
25% 16 MINIMUM TREES TO REMAIN
X = EXISTING TREE WHICH MAY BE REMOVED
O = EXISTING TREE TO REMAIN

MULTI/TECH

ENGINEERING SERVICES, INC.
1155 13th ST. S.E. SALEM, OR. 97302
PH. (503) 363-9227 FAX (503) 364-1260
WWW.MTSI-ENGINEERING.COM

TREE CONSERVATION PLAN

DEVON ESTATES

NO CHANGES, MODIFICATIONS OR REPRODUCTIONS TO BE MADE TO THESE DRAWINGS WITHOUT WRITTEN AUTHORIZATION FROM THE DESIGN ENGINEER.
DIMENSIONS & NOTES TAKE PRECEDENCE OVER GRAPHICAL REPRESENTATION.

Design: M.G.D.
Drawn: P.H.S.
Checked: B.M.G.
Date: NOV. 2017
Scale: AS SHOWN

REGISTERED PROFESSIONAL ENGINEER
OREGON
JULY 14, 1978
MARK D. GREENE

EXPIRES: 06-30-2019

JOB # 6502

SDR3