
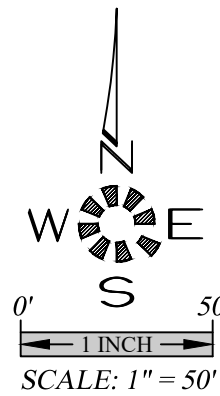


J:\6200-6234\6234-ReedRoad\Draw 6234-Tree.dwg, 7/04/2018 2:59:58 PM, B:\users

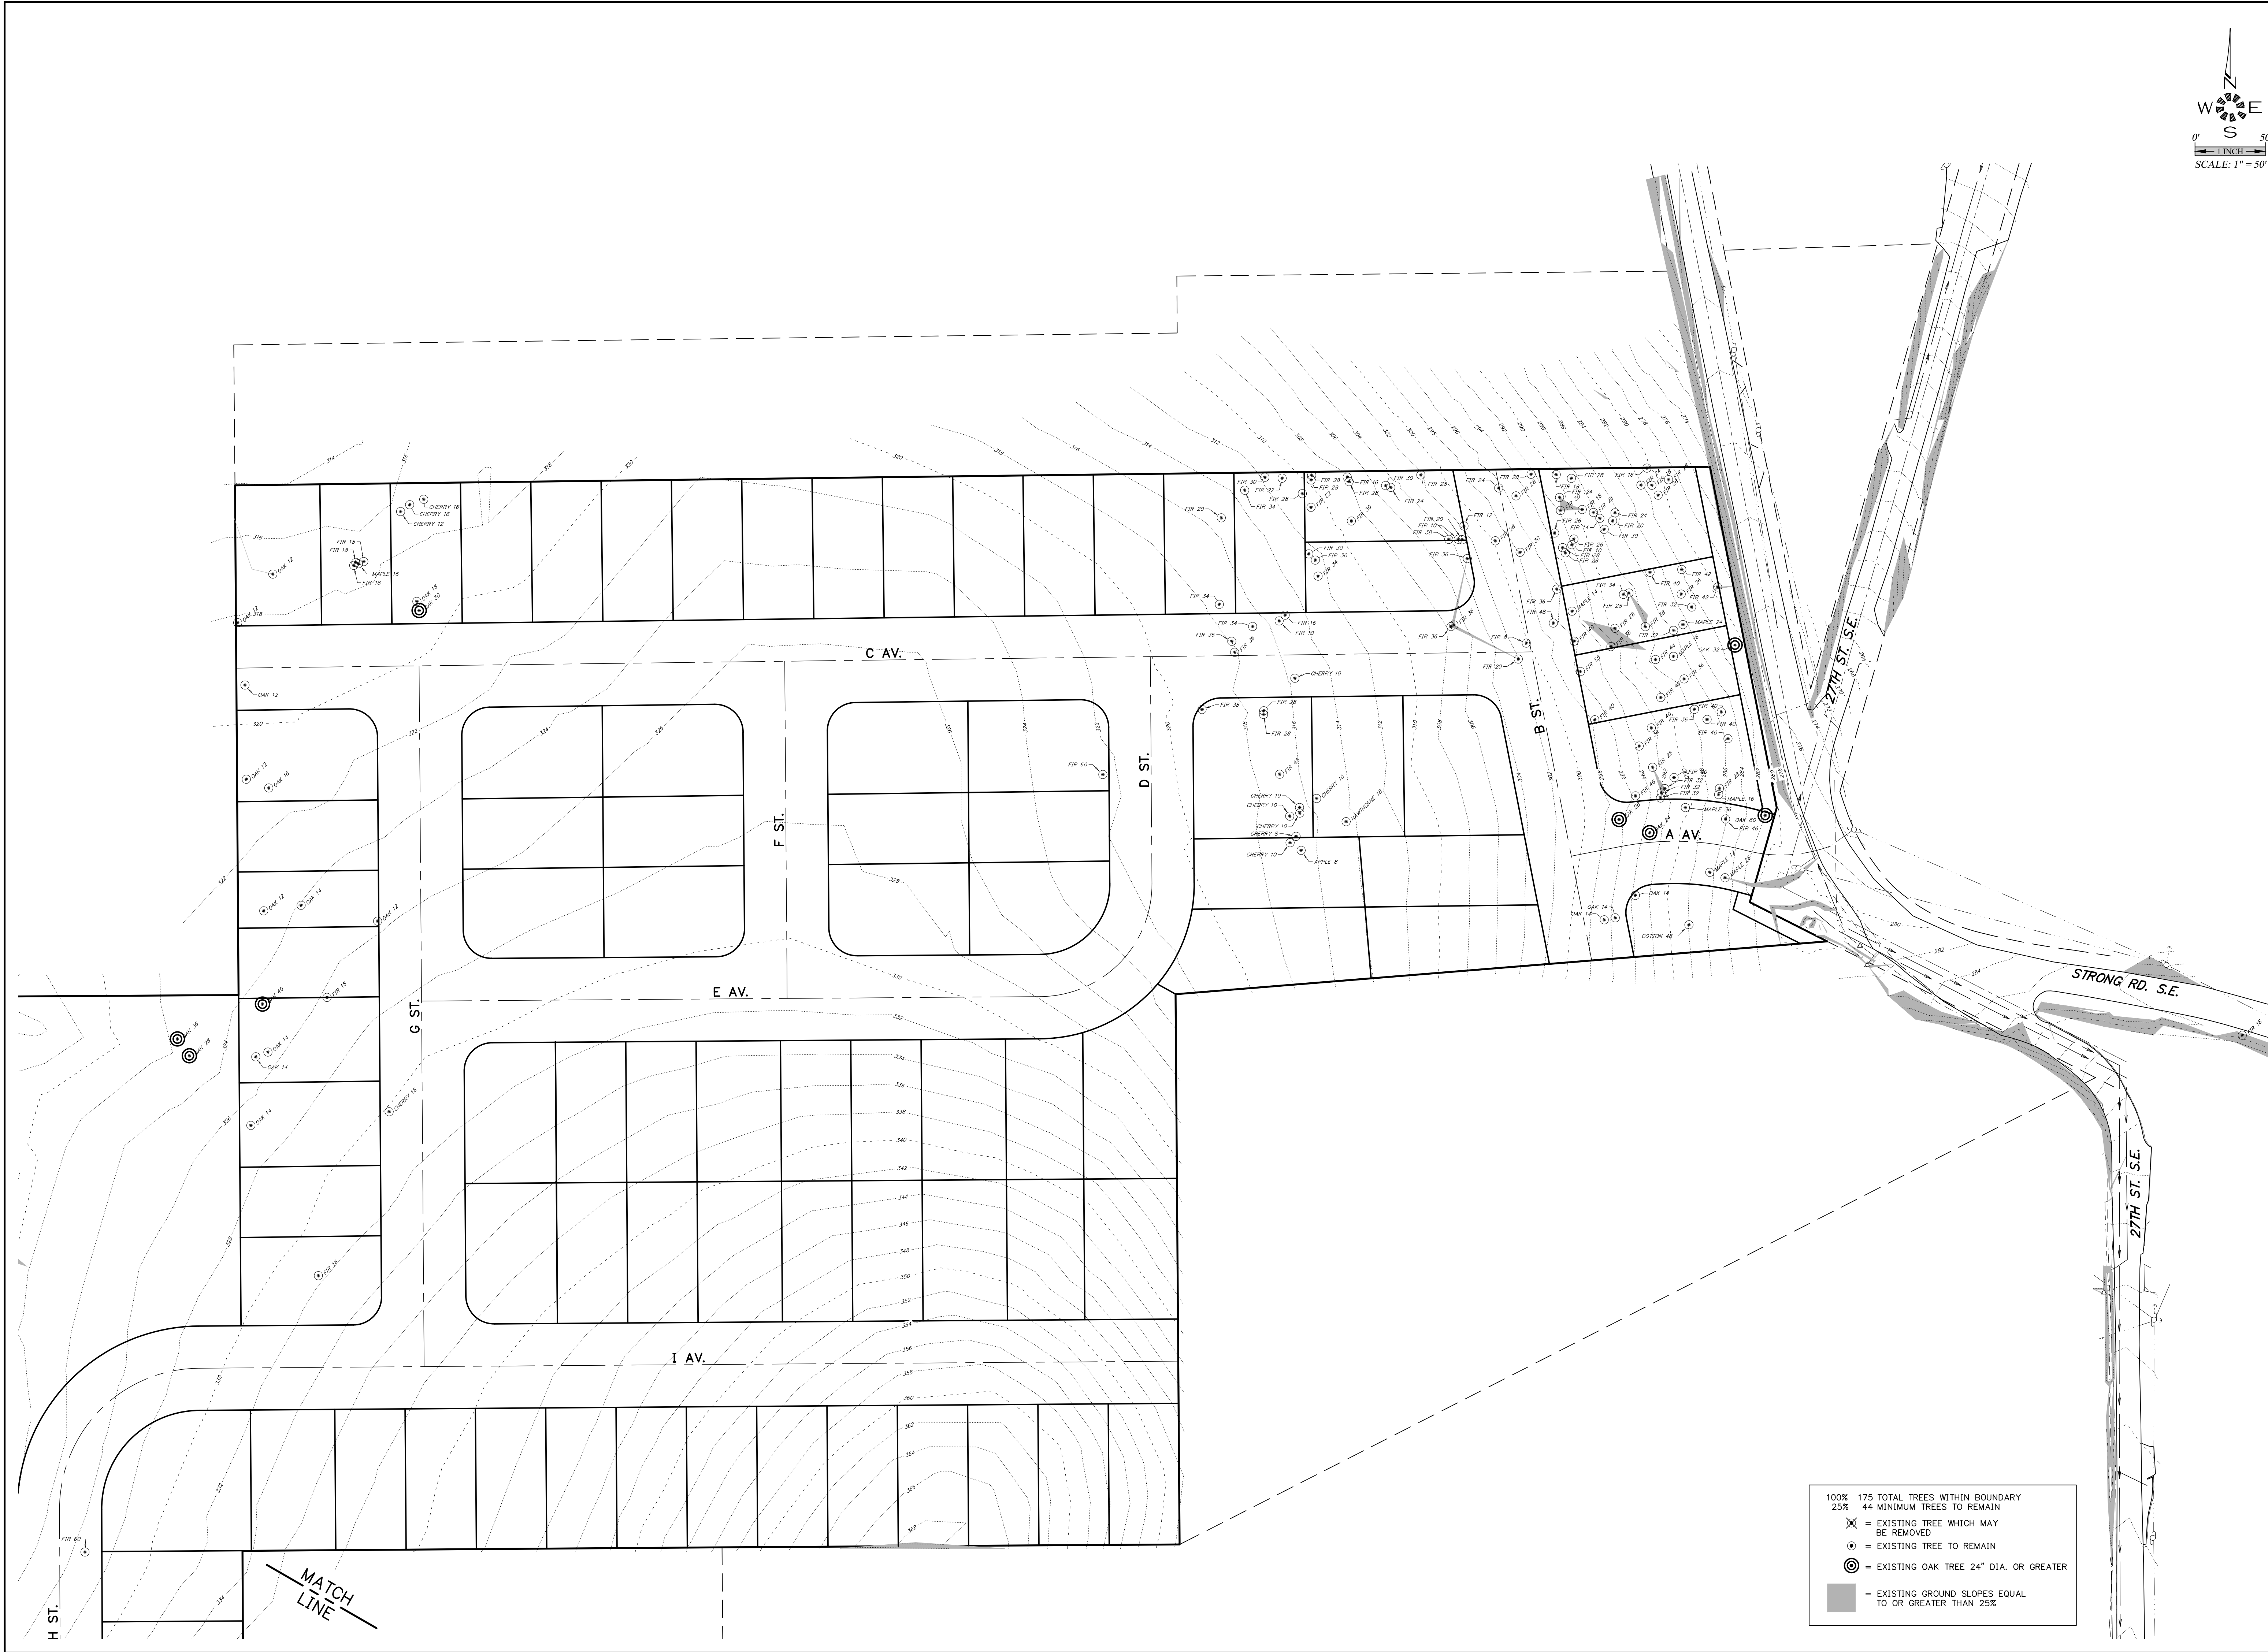

TREE CONSERVATION
PLAN

REED ROAD

MULTITECH ENGINEERING EXEMPT FROM
LIABILITY IF NOT STAMPED AND APPROVED
NOT FOR
CONSTRUCTION
UNLESS STAMPED
AND APPROVED HERE

NO CHANGES, MODIFICATIONS
OR REPRODUCTIONS TO BE
MADE TO THESE DRAWINGS
WITHOUT WRITTEN
AUTHORIZATION FROM THE
DESIGN ENGINEER.
DIMENSIONS & NOTES TAKE
PRECEDENCE OVER
GRAPHICAL REPRESENTATION.

6234p 7/04/2018
Design: M.D.G.
Drawn: _____
Checked: _____
Date: JUNE 2018
Scale: AS SHOWN
As-Built: _____