
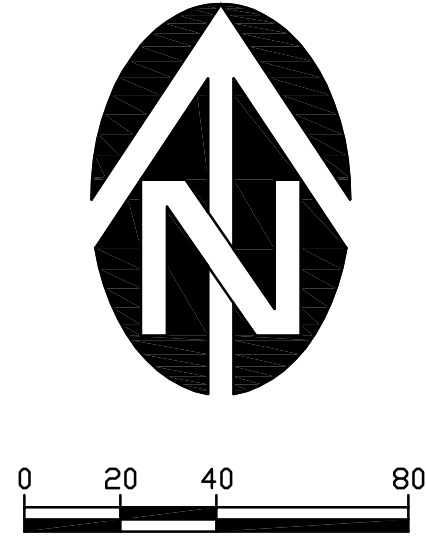


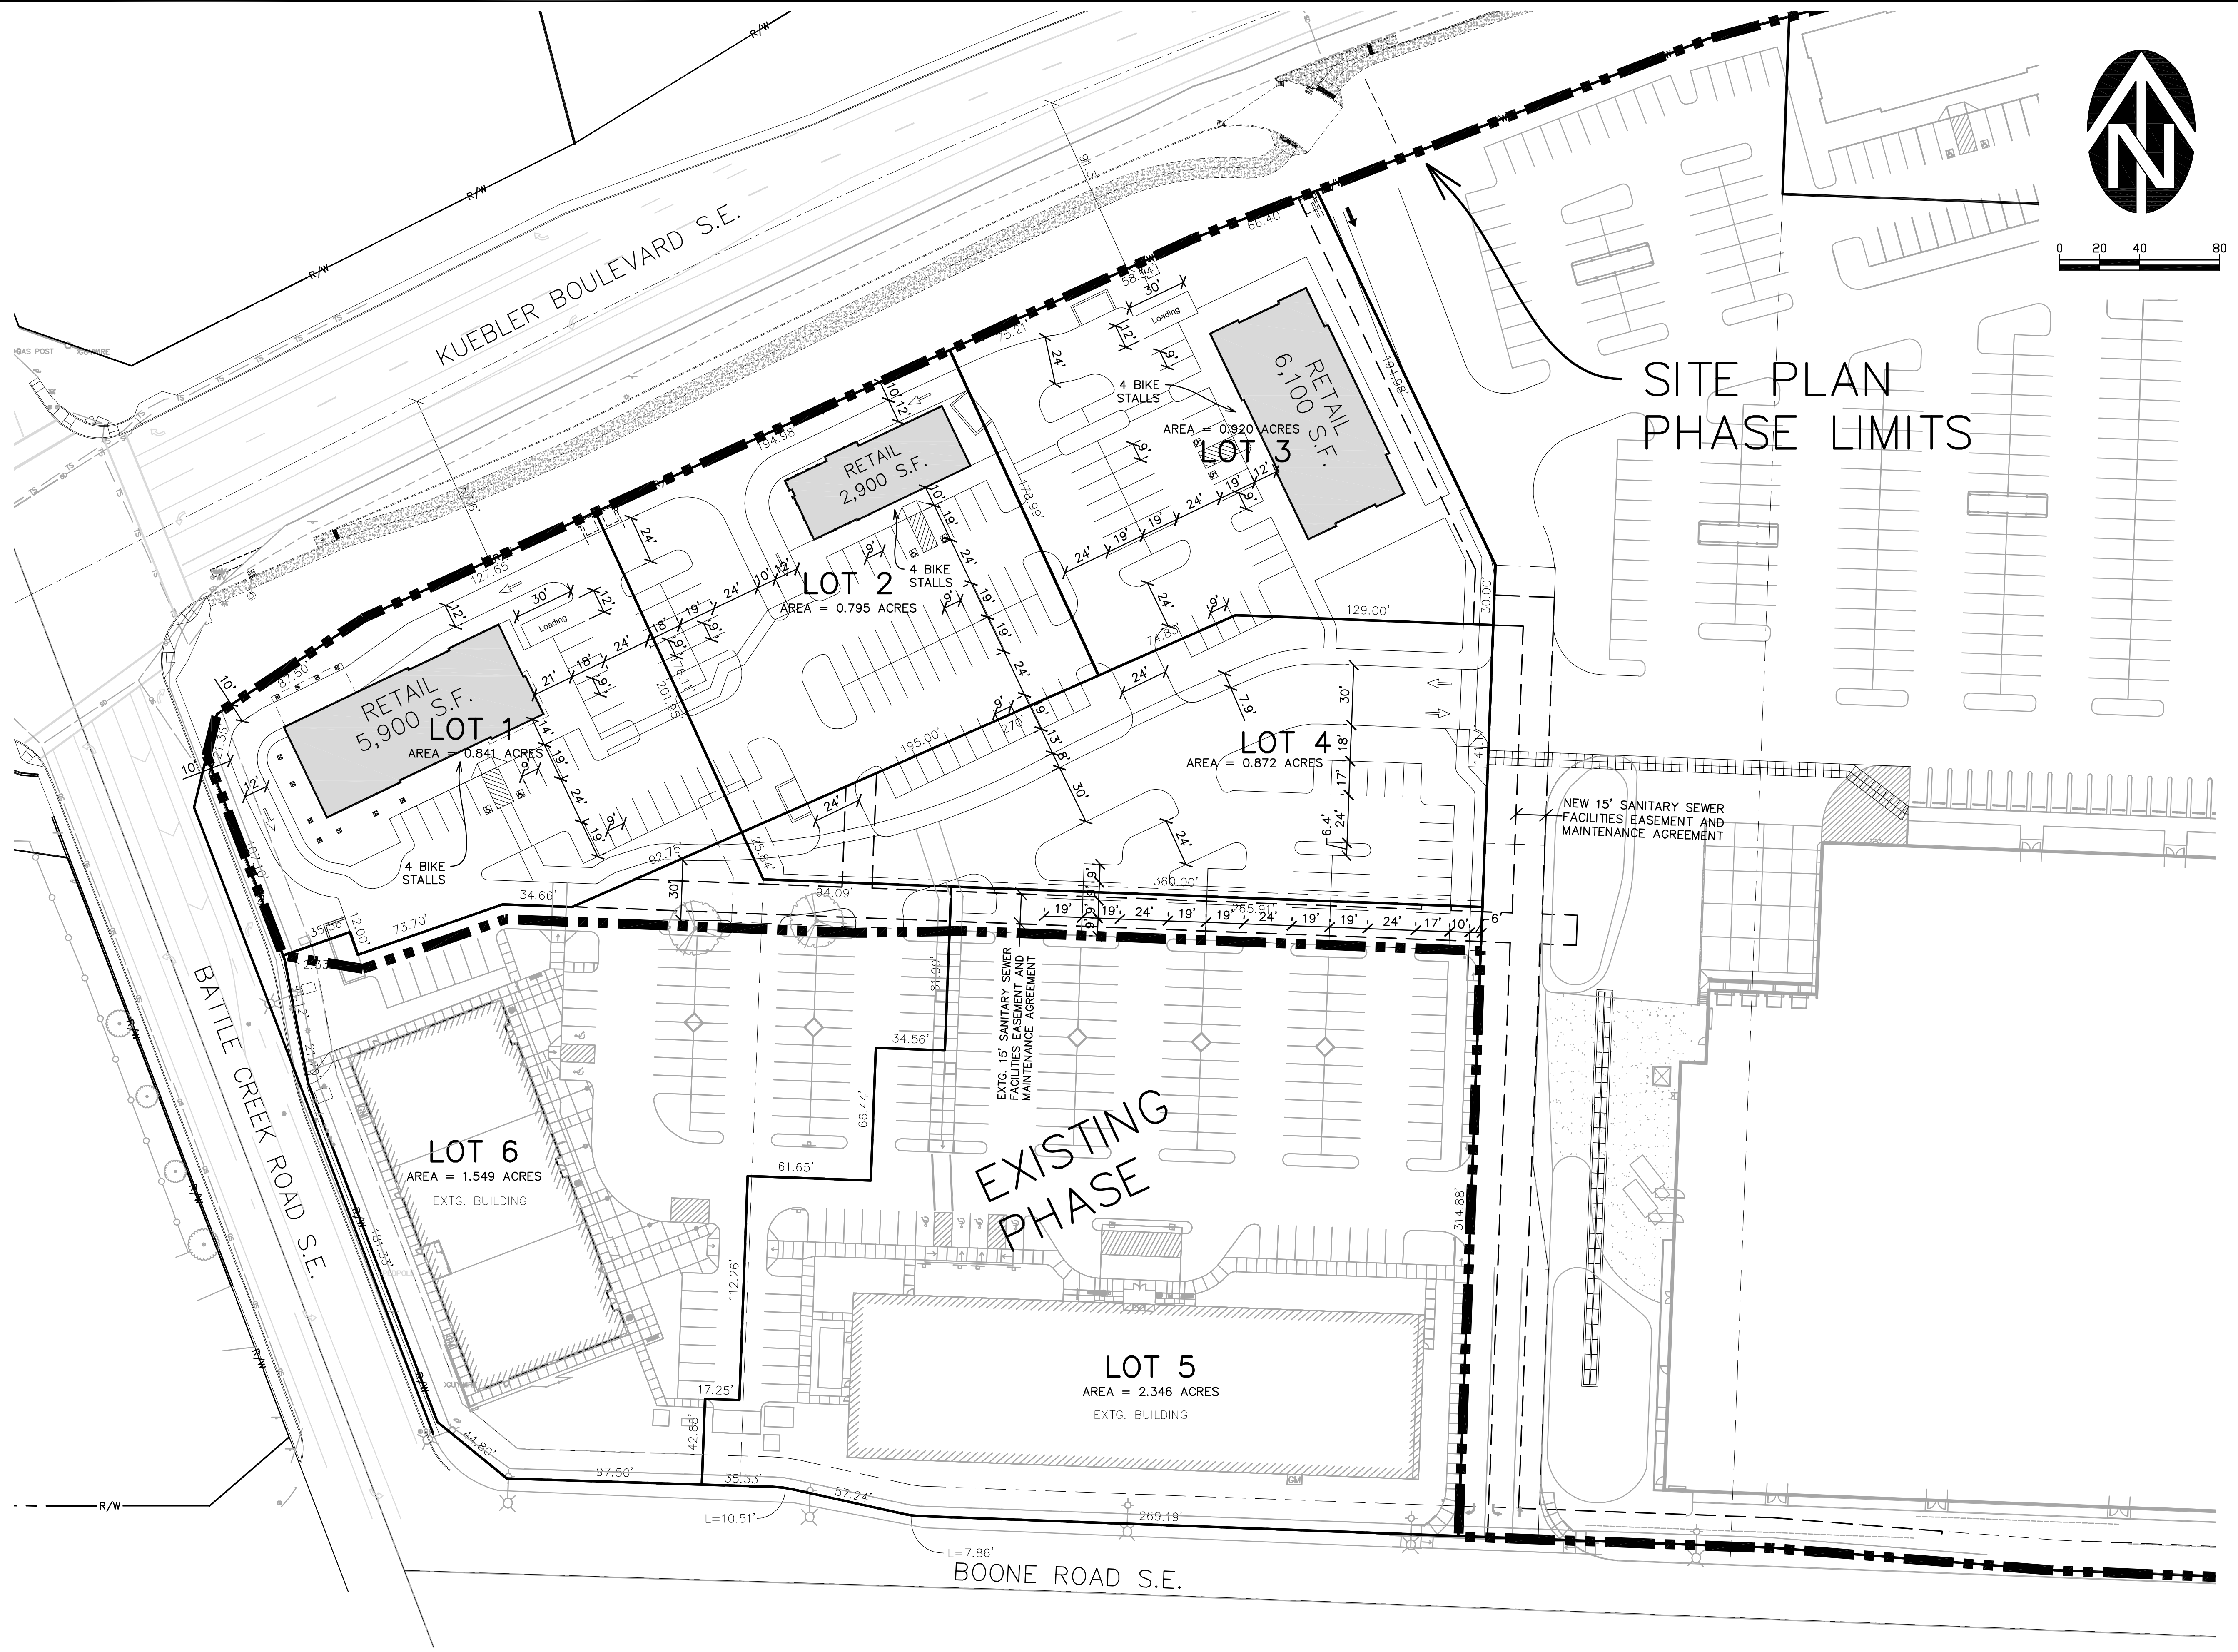

M & T PARTNERS
KUEBLER GATEWAY SHOPPING CENTER

DRAWING
C3.0

JOB NUMBER
2672.8001.0

WESTECH ENGINEERING, INC.
CONSULTING ENGINEERS AND PLANNERS
3841 Fairview Industrial Dr. S.E., Suite 100, Salem, OR 97302
Phone: (503) 585-2474 Fax: (503) 585-3966
E-mail: westech@westech-eng.com

REVIEW
WILLIAM J. WELLS
REGISTERED PROFESSIONAL ENGINEER
REV. 12/05/18

WEST SITE PLAN

NO.	DATE	DESCRIPTION	BY
1	JW	TSN	JW
1	JW	CKD.	JW
DATE: MAY 2018			

VERIFY SCALE
BAR IS ONE INCH ON
ORIGINAL DRAWING
IF NOT ONE INCH ON
THIS DRAWING, SCALE
APPROPRIATELY

0 1" 0 20 40 80