


8/9/2018, 11:14:17 AM
R:\pwa\pac-trust\Kuebler Property\Kuebler Gateway Subdivision-Outlets\Gwa\Plots\SPR-C5.0 Utility.dwg, (Layout, 1 tab)

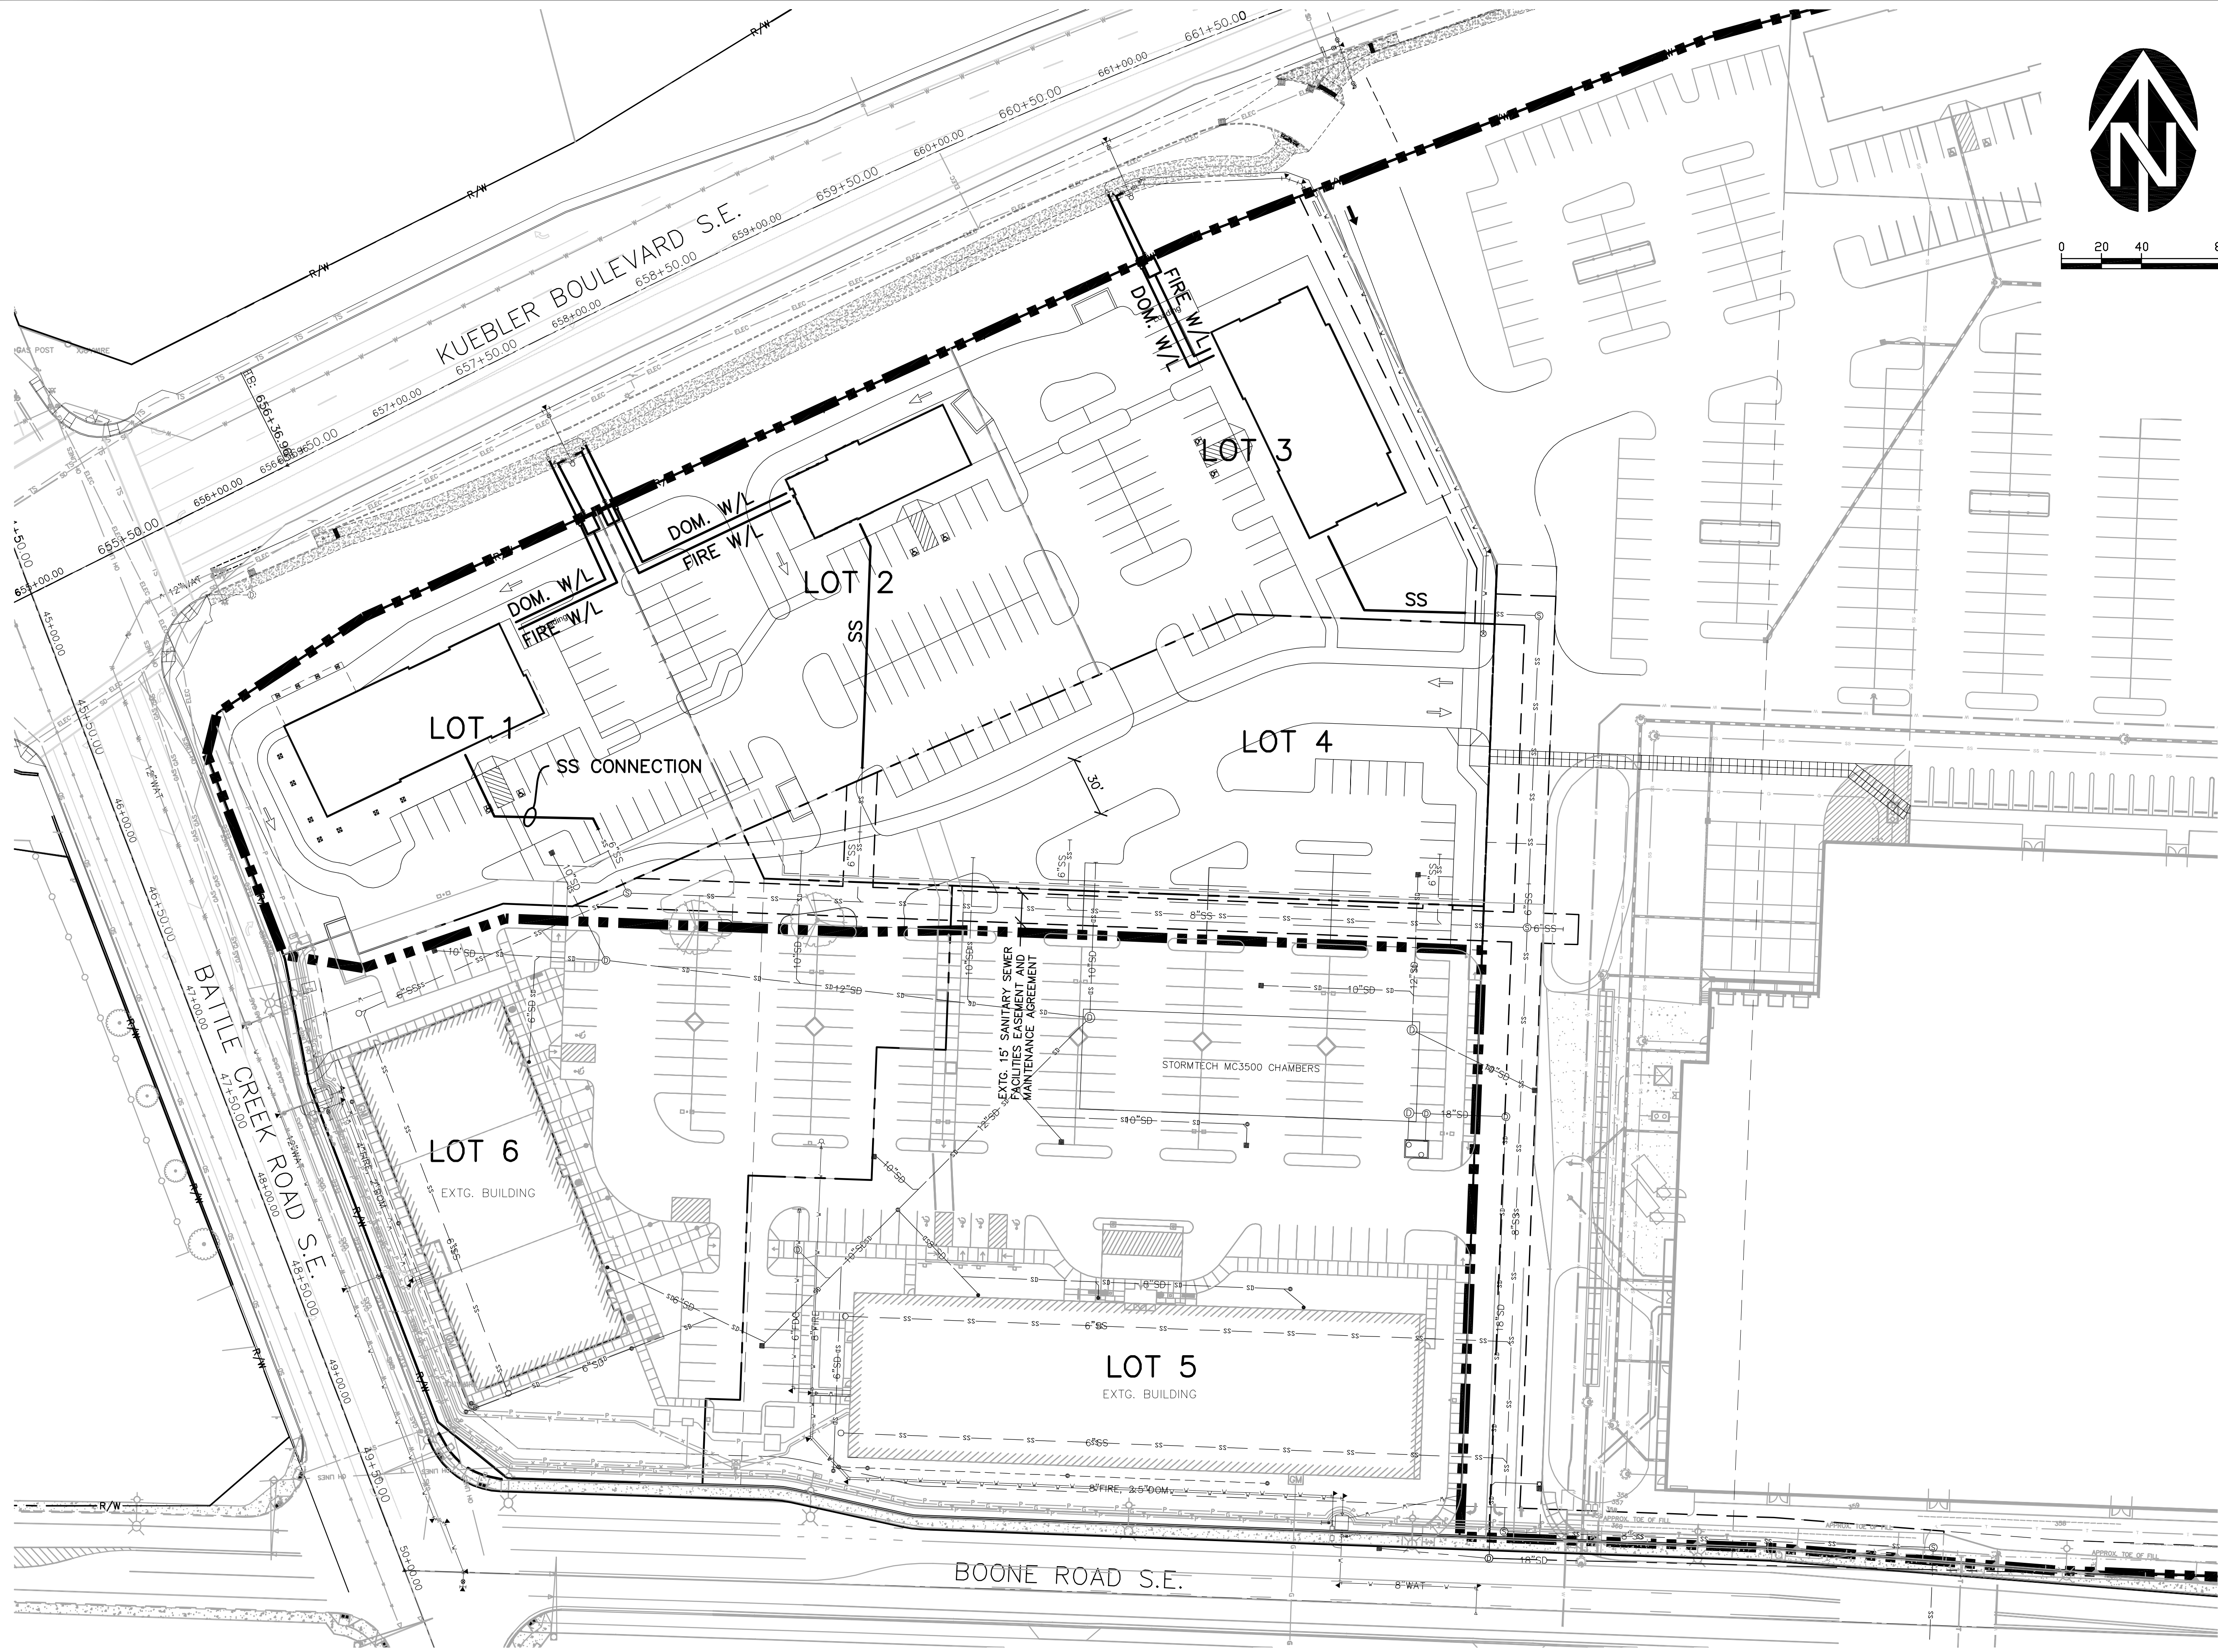

VERIFY SCALE	1"
DRAWING IS ONE INCH ON ORIGINAL DRAWING	
IF NOT ONE INCH ON ORIGINAL DRAWING, SCALE ACCURATELY	
DSN.	JW
DRN.	TSN
CKD.	JW
DATE	1
NO.	
DESCRIPTION	
REVISIONS	
DATE: MAY 2018	

REVIEW

PROFESSIONAL ENGINEER
WILLIAM J. KELLS
REV. 12.05.2018

WESTTECH ENGINEERING, INC.
CONSULTING ENGINEERS AND PLANNERS

3841 Fairview Industrial Dr. S.E., Suite 100, Salem, OR 97302
Phone: (503) 585-2474 Fax: (503) 585-3986
E-mail: westtech@westtech-eng.com

M & T PARTNERS
KUEBLER GATEWAY SHOPPING CENTER

WEST OVERALL UTILITY PLAN

DRAWING
C5.0

JOB NUMBER
2672.8001.0