


J:\6400-6409\6437-Engineer\Drawings\18\18-00000-01\18-00000-01.dwg, P201-00000, 5/10/2019 8:55:51 PM, D:\cib

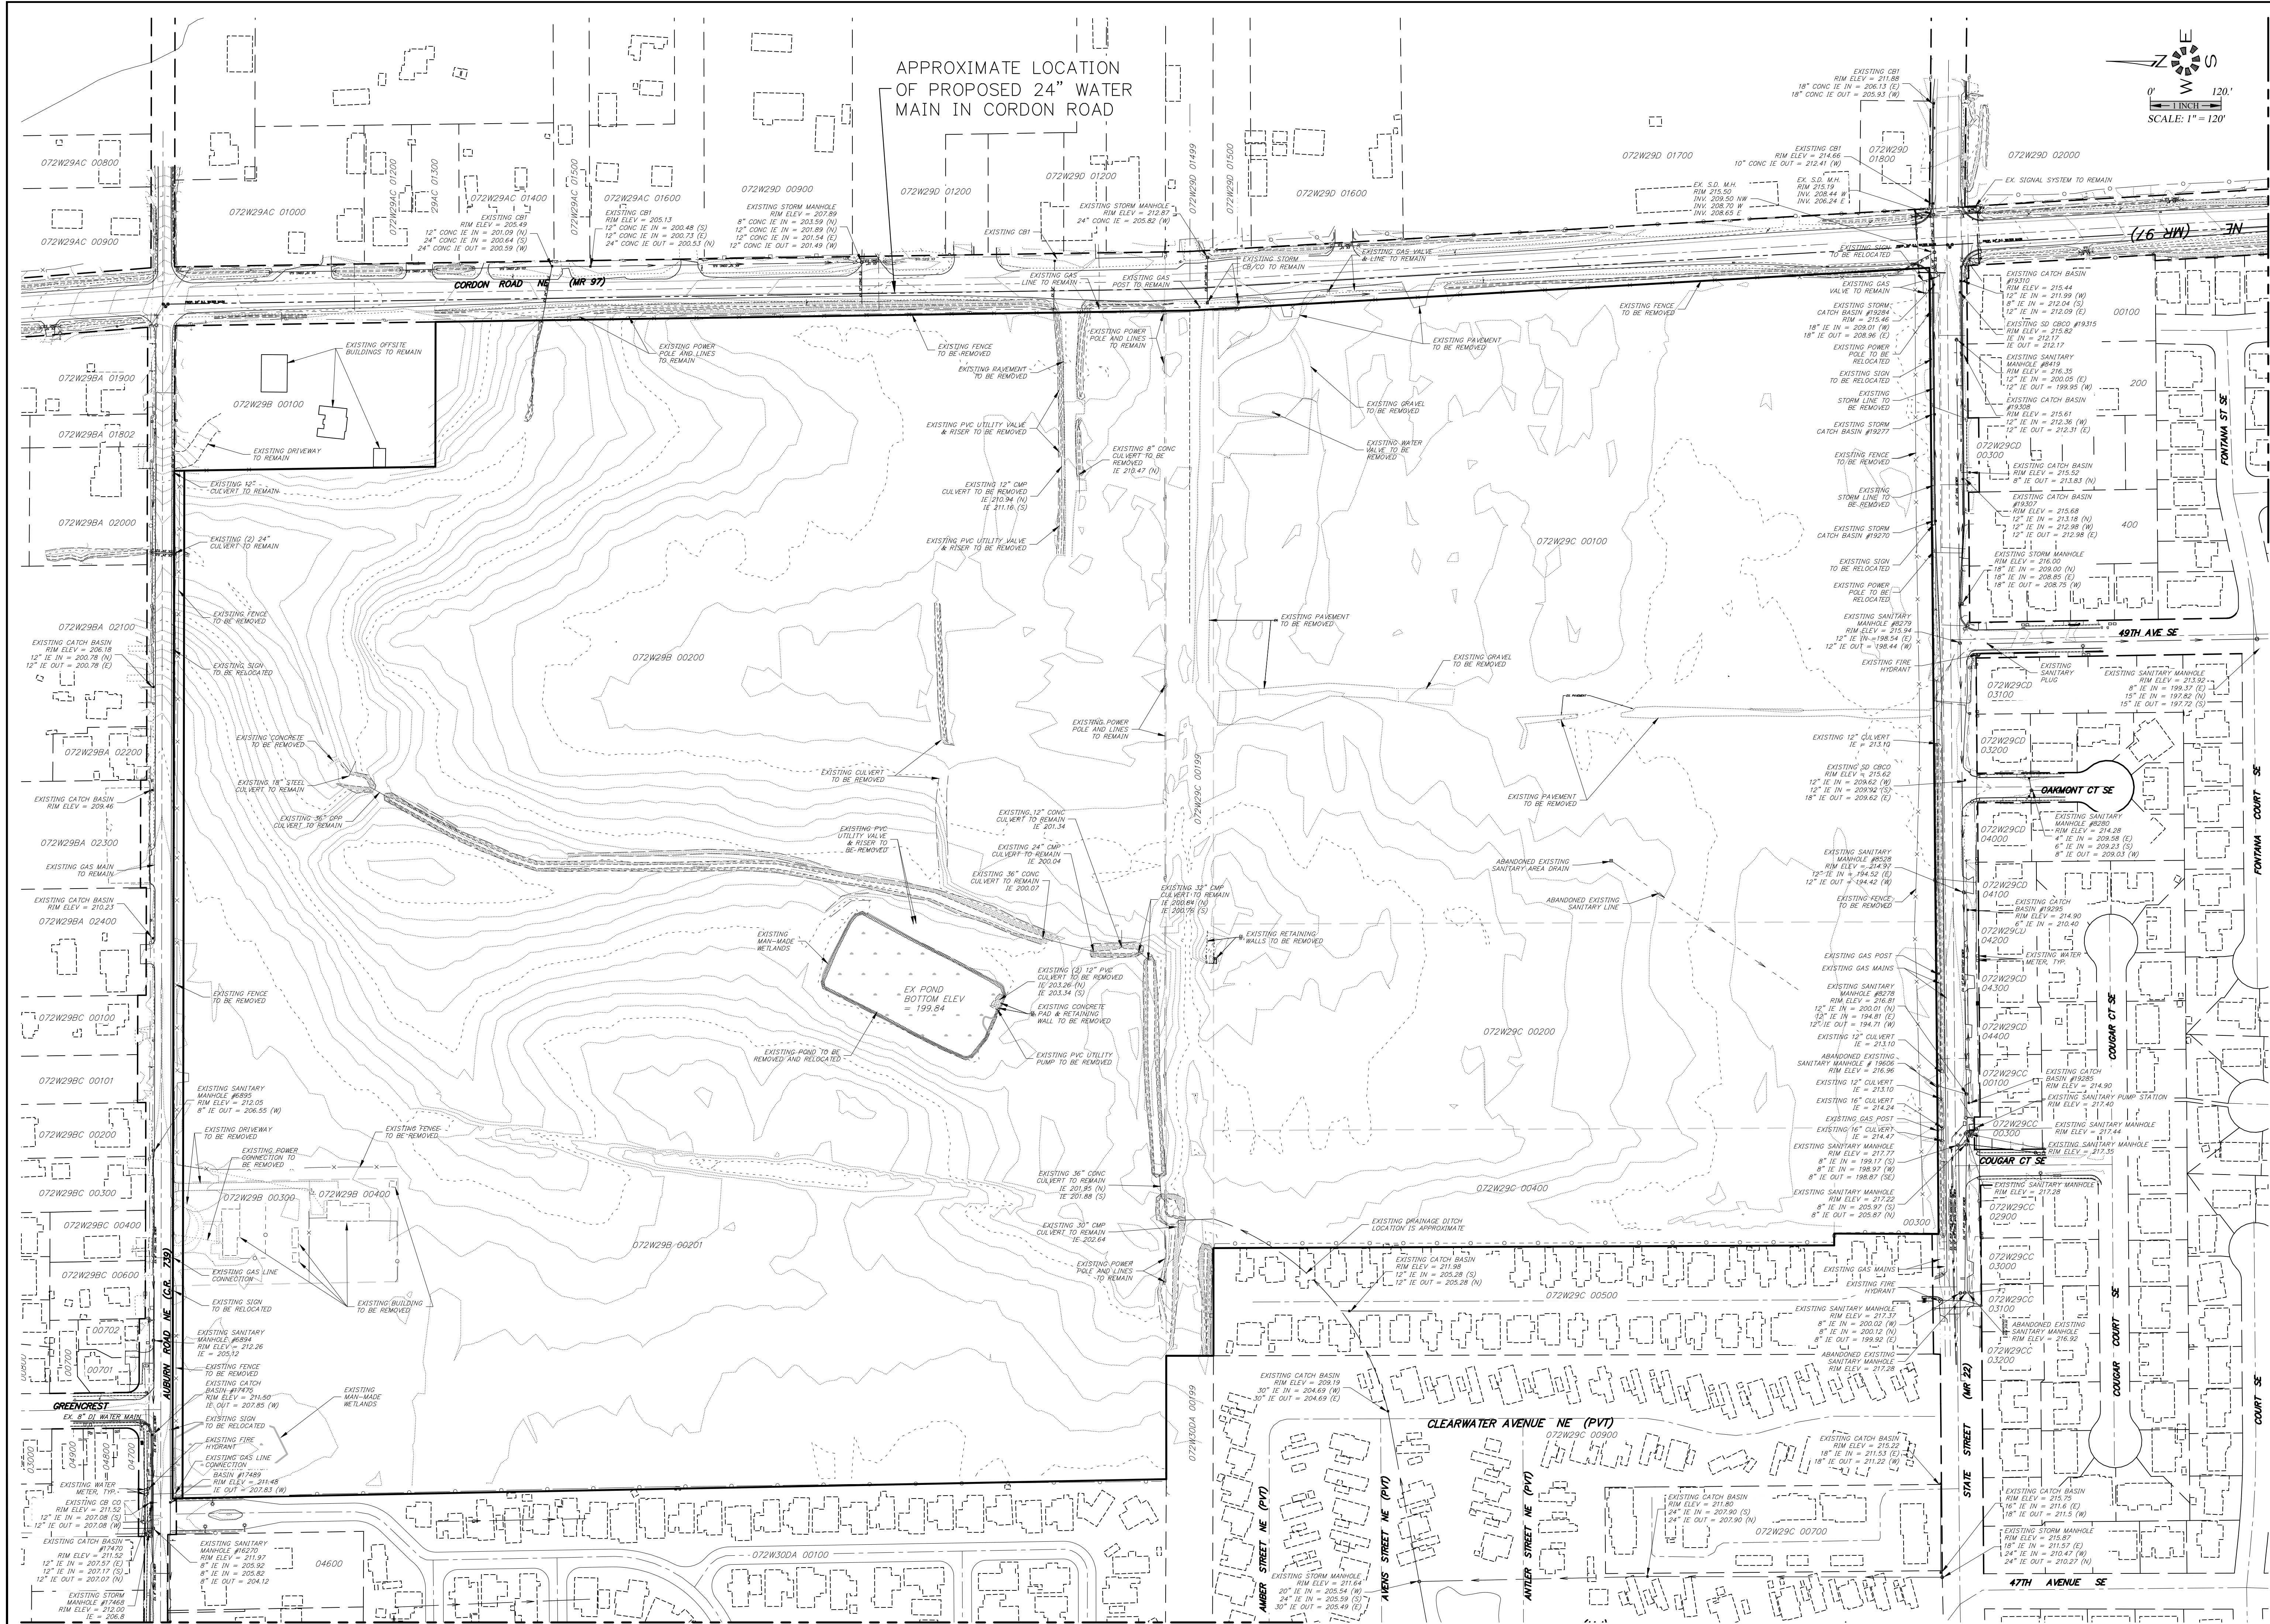

MATCH LINE
SEE SHEET P202


MULTI/TECH
ENGINEERING SERVICES, INC.
1155 13th St. S.E. Salem, OR, 97302
PH: (503) 363-9227 FAX: (503) 364-1260
www.mtengr.com office@mtengr.com

EXISTING CONDITIONS PLAN - SITE

EAST PARK ESTATES P.U.D.


NO CHANGES, MODIFICATIONS
OR REPRODUCTIONS TO BE
MADE TO THESE DRAWINGS
WITHOUT WRITTEN
AUTHORIZATION FROM THE
DESIGN ENGINEER.
DIMENSIONS & NOTES TAKE
PRECEDENCE OVER
GRAPHICAL REPRESENTATION.

Design: M.D.G.
Drawn: M.D.G.
Checked: M.D.G.
Date: NOV. 2018
Scale: AS SHOWN

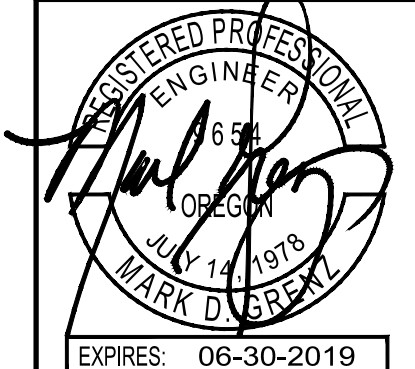

EXPIRES: 06-30-2019
JOB # 6437

J:\6400-6437-CompPlan\Drawings\18\Plan\Drawings\6437\p202.dwg, P202.dwg, 5/10/2019 5:56:30 PM, DCL

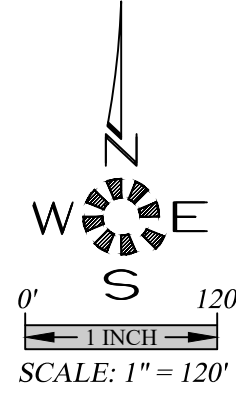

**EXISTING CONDITIONS PLAN
- AUBURN S.S.**



**EAST PARK ESTATES
P.U.D.**

NO CHANGES, MODIFICATIONS
OR REPRODUCTIONS TO BE
MADE TO THESE DRAWINGS
WITHOUT WRITTEN
AUTHORIZATION FROM THE
DESIGN ENGINEER.
DIMENSIONS & NOTES TAKE
PRECEDENCE OVER THE
GRAPHICAL REPRESENTATION.

Design: M.D.G.
Drawn: D.G.G.
Checked: M.D.G.
Date: NOV. 2018
Scale: AS SHOWN



JOB # 6437

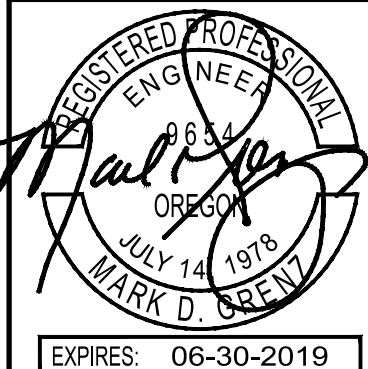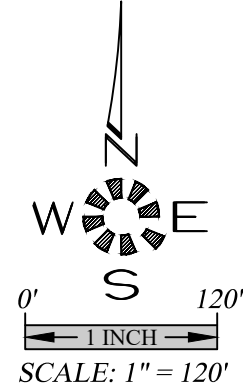



Design: M.D.G.
Drawn: D.G.G.
Checked: M.D.G.
Date: NOV. 2018
Scale: AS SHOWN

NO CHANGES, MODIFICATIONS
OR REPRODUCTIONS TO BE
MADE TO THESE DRAWINGS
WITHOUT WRITTEN
AUTHORIZATION FROM THE
DESIGN ENGINEER.
DIMENSIONS & NOTES TAKE
PRECEDENCE OVER
GRAPHICAL REPRESENTATION.

EAST PARK ESTATES
P.U.D.

EXISTING CONDITIONS PLAN
- AUBURN S.D.

J:\6400-6437-Corridor\6437-Corridor.dwg - 18/11/2019 5:57:33 PM D:\c

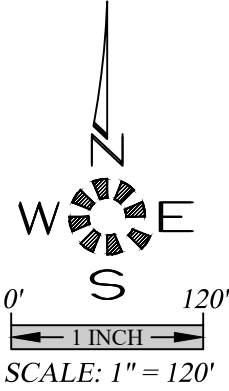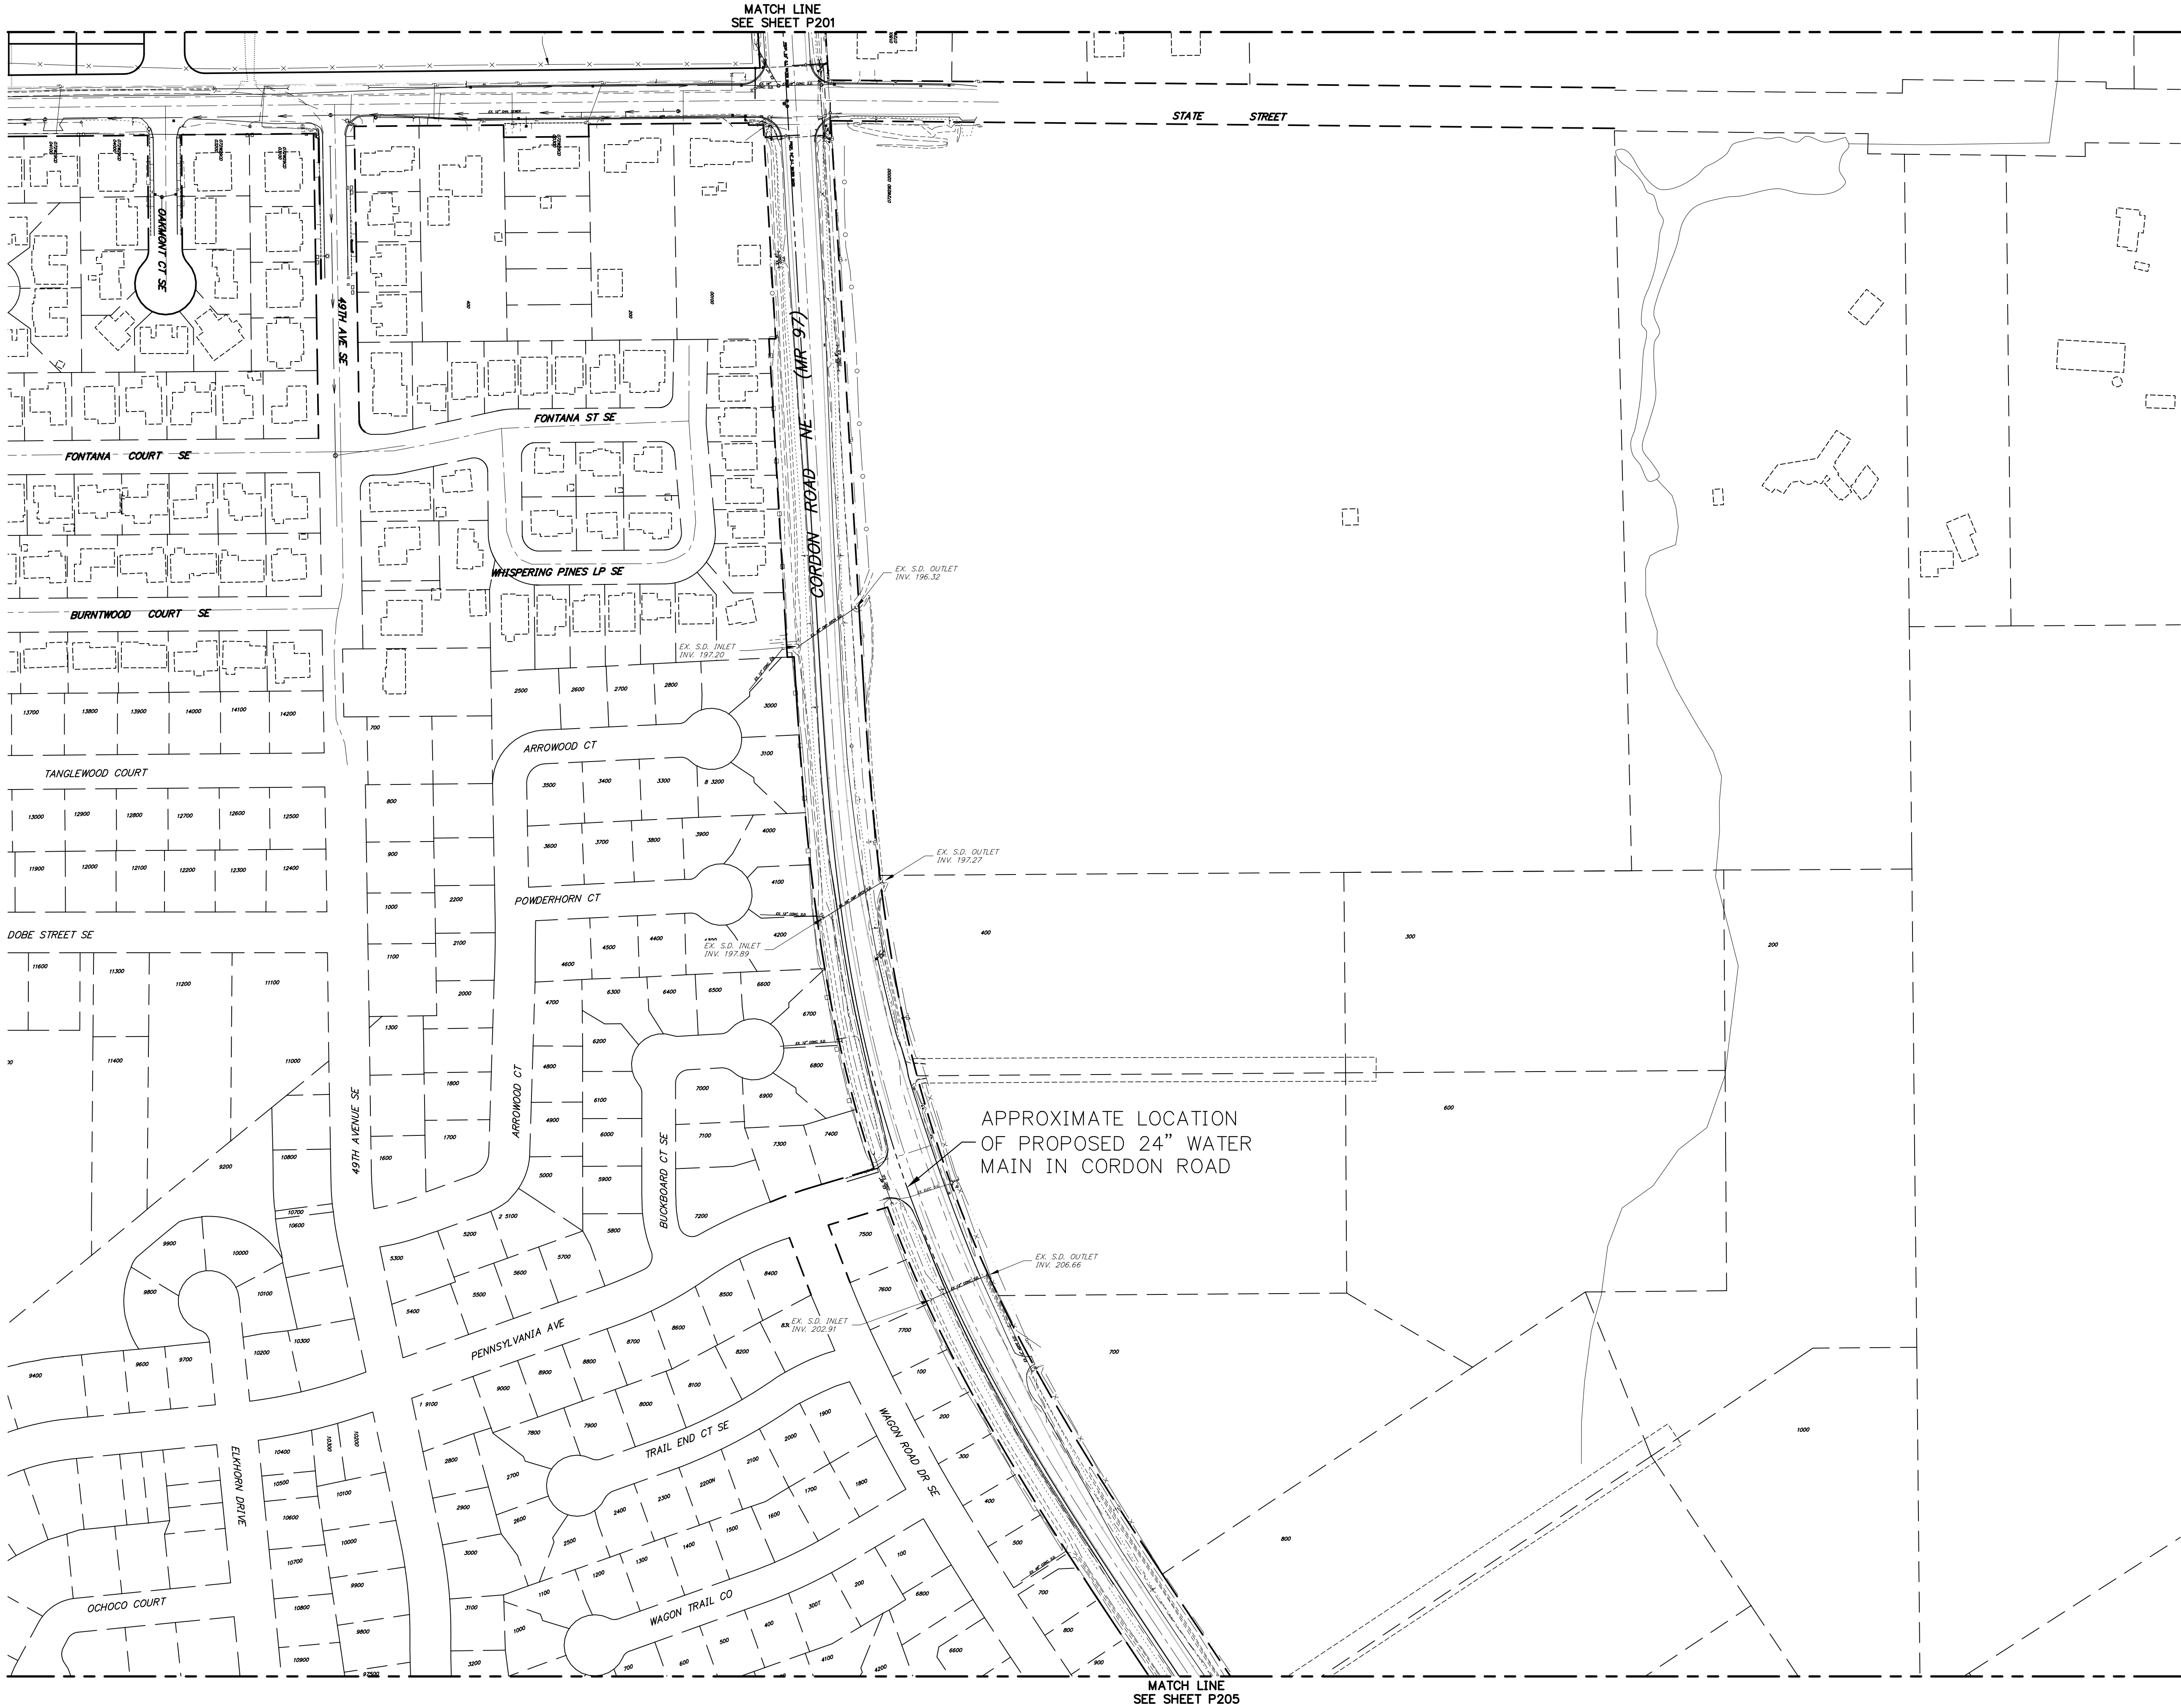

EXISTING CONDITIONS PLAN
- CORDON WATER

EAST PARK ESTATES
P.U.D.

NO CHANGES, MODIFICATIONS
OR REPRODUCTIONS TO BE
MADE TO THESE DRAWINGS
WITHOUT WRITTEN
AUTHORIZATION FROM THE
DESIGN ENGINEER.
DIMENSIONS & NOTES TAKE
PRECEDENCE OVER
GRAPHICAL REPRESENTATION.



6437P 750A-XCND
Design: M.D.G.
Drawn: D.G.G.
Checked: M.D.G.
Date: NOV. 2018
Scale: AS SHOWN



EXPIRES: 06-30-2019

JOB # 6437

J:\6400-6437\6437-CondPkg\DWG - 18\Plan\dwg\6437pump_P206-XCOND.dwg 5/10/2019 5:59:54 PM D:\c

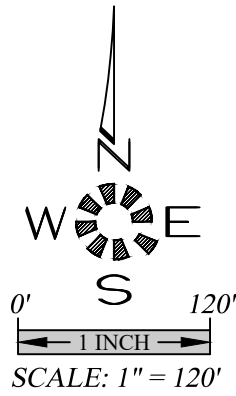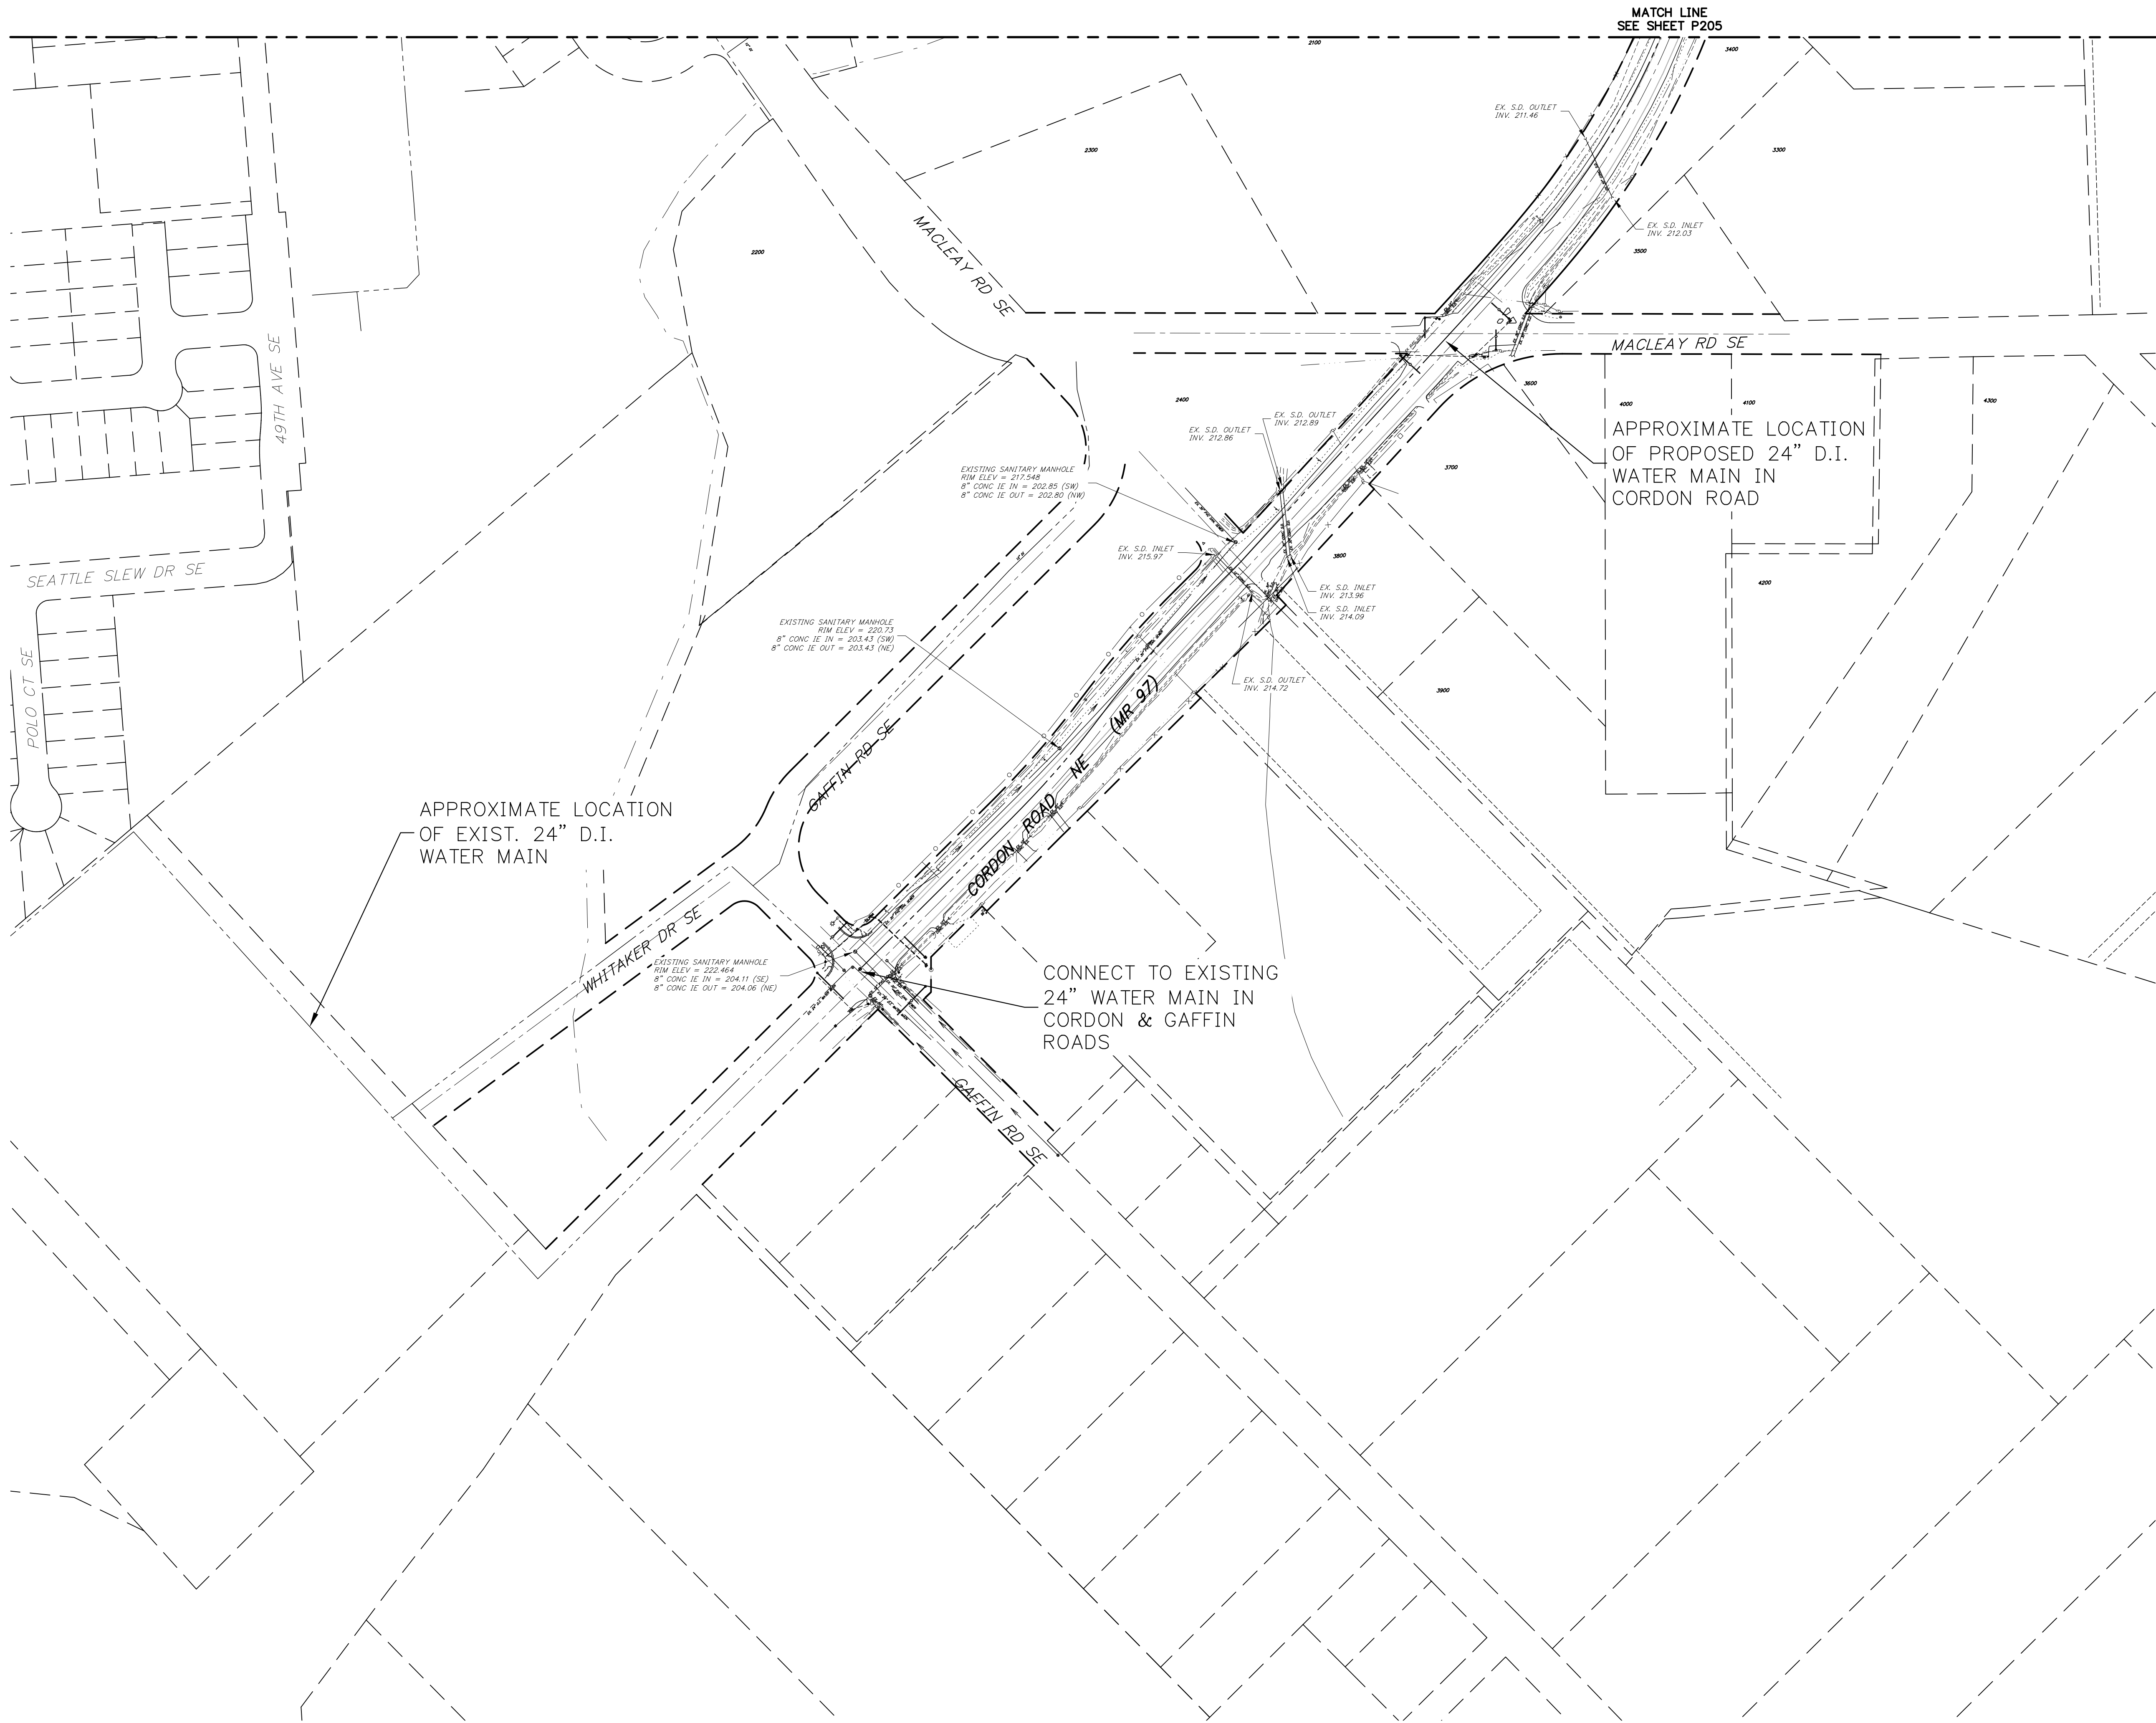

MULTI/TECH

ENGINEERING SERVICES, INC.
1155 13th ST., S.E. SALEM, OR, 97302
PH. (503) 363 - 9227 FAX (503) 364-1260
www.mtengineering.net office@mtengineering.net


**EXISTING CONDITIONS PLAN
- CORDON WATER**

**EAST PARK ESTATES
P.U.D.**

NO CHANGES, MODIFICATIONS
OR REPRODUCTIONS TO BE
MADE TO THESE DRAWINGS
WITHOUT WRITTEN
AUTHORIZATION FROM THE
DESIGN ENGINEER.

DIMENSIONS & NOTES TAKE
PRECEDENCE OVER
GRAPHICAL REPRESENTATION.

Design:	M.D.G.
Drawn:	D.G.G.
Checked:	M.D.G.
Date:	NOV. 2018
Scale:	AS SHOWN

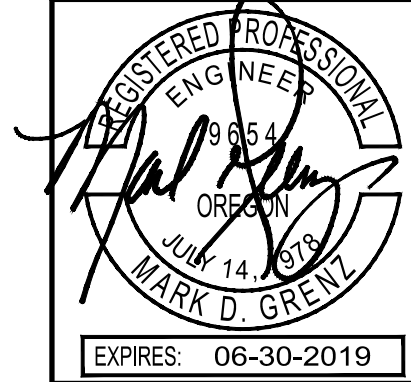

EXPIRES: 06-30-2019

JOB # 6437