
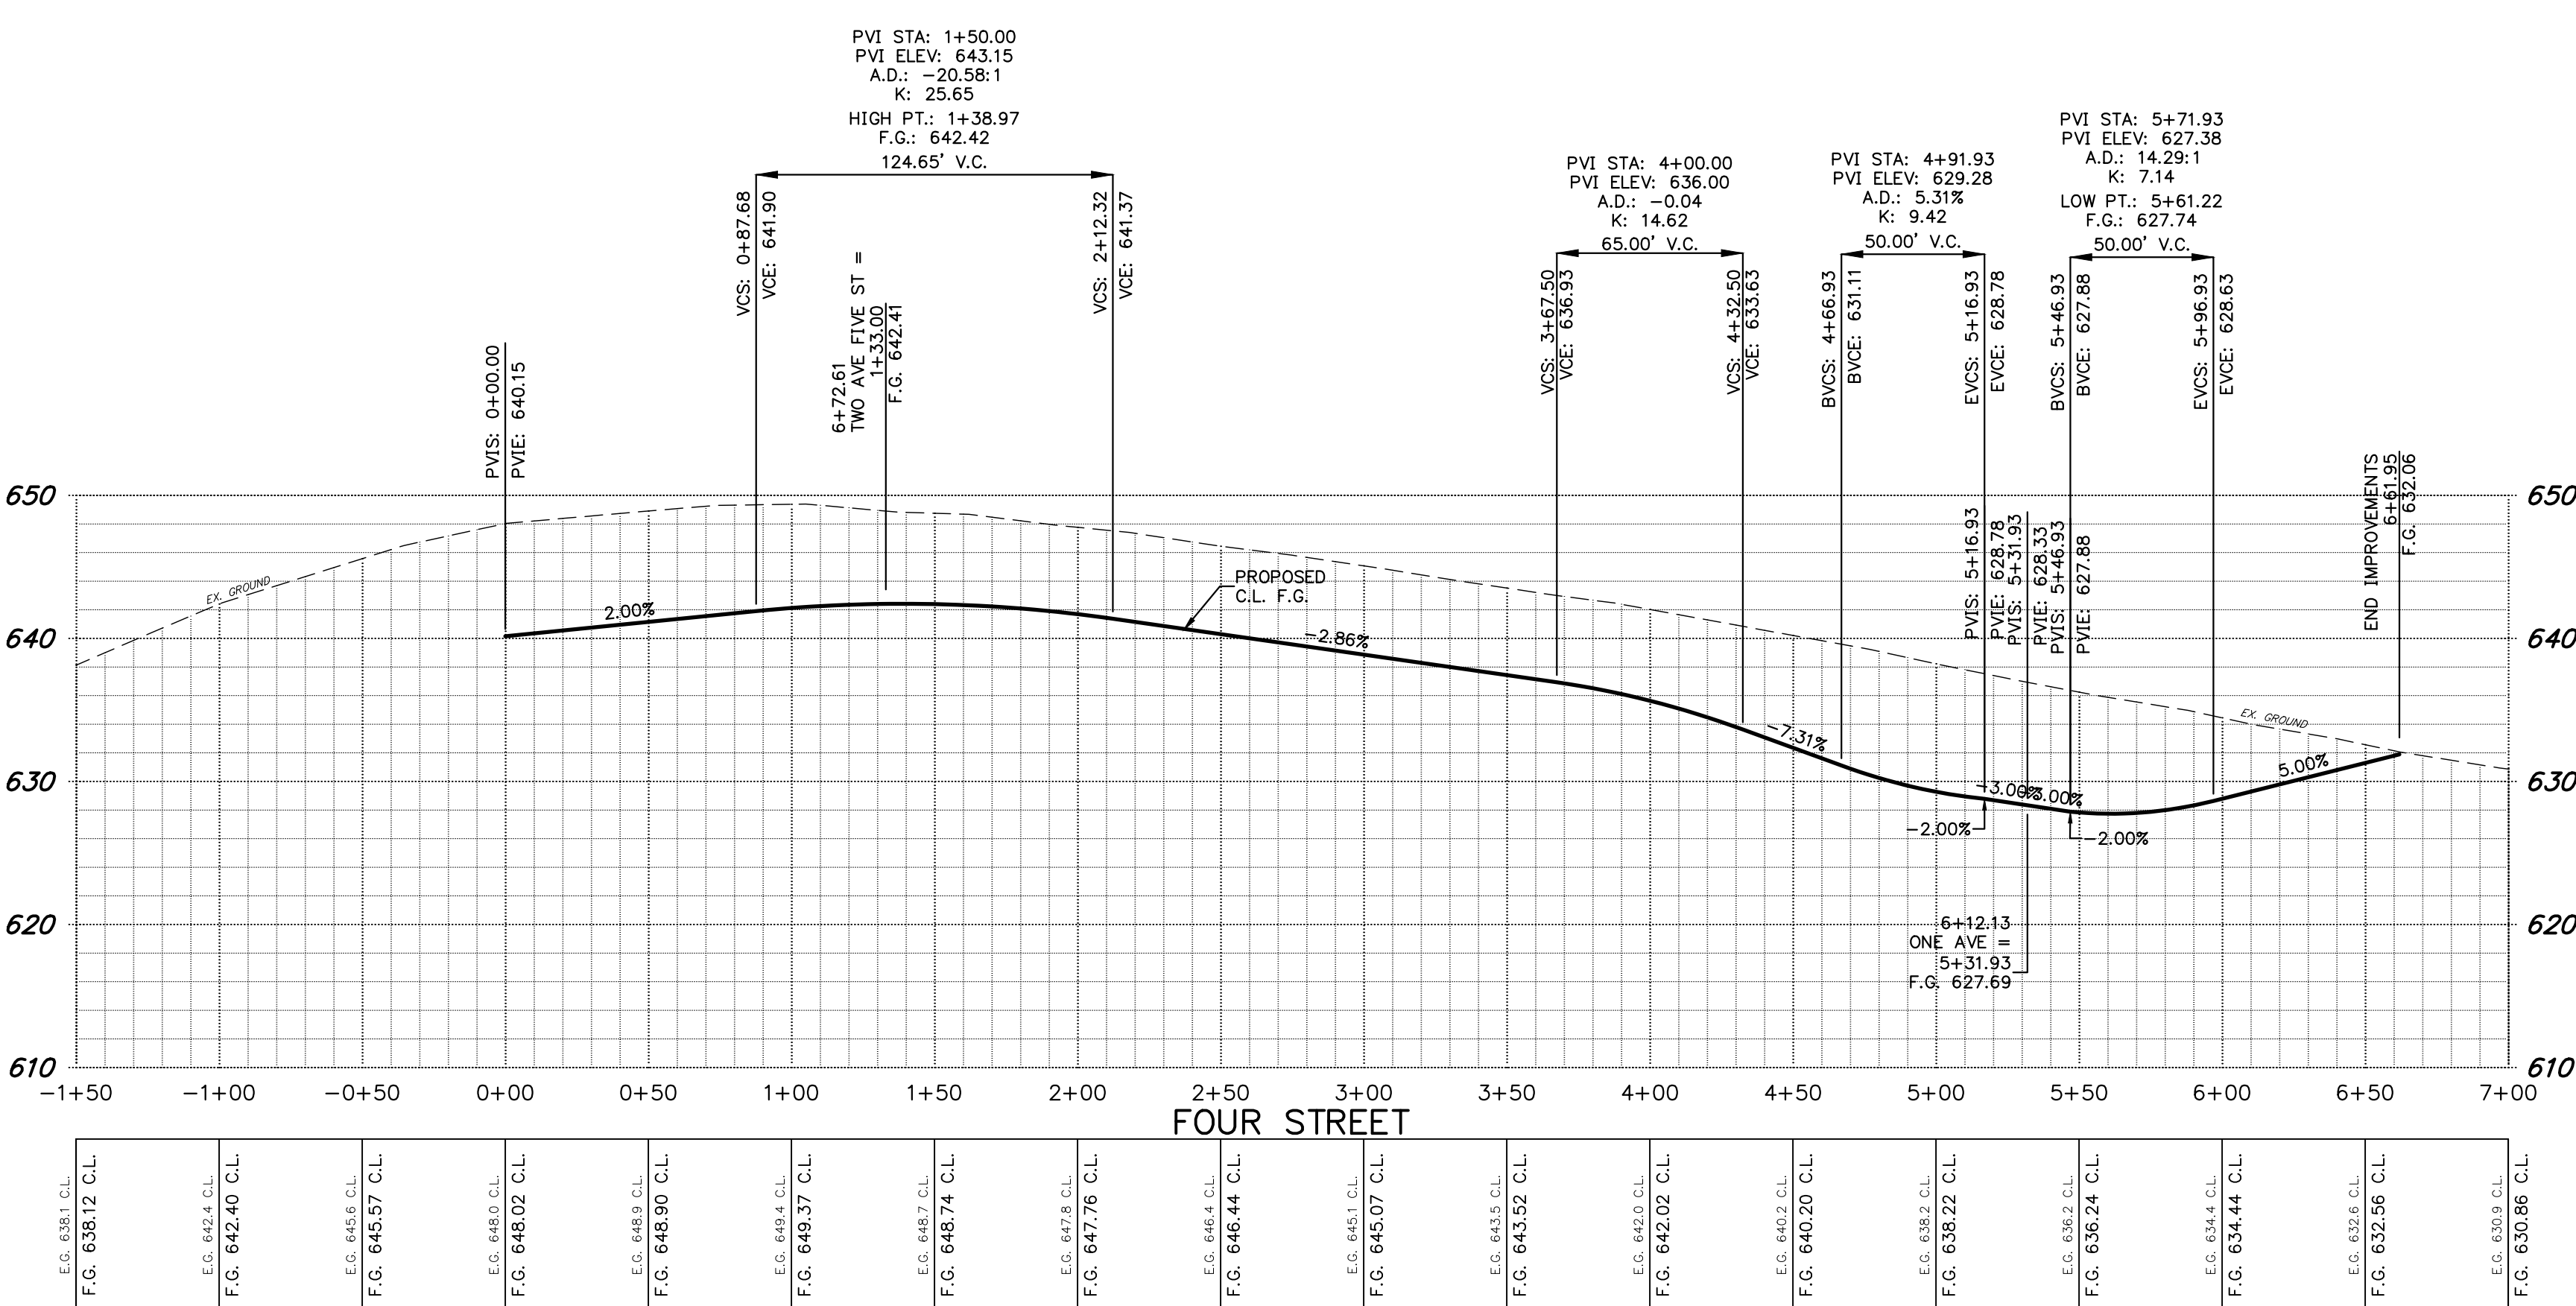
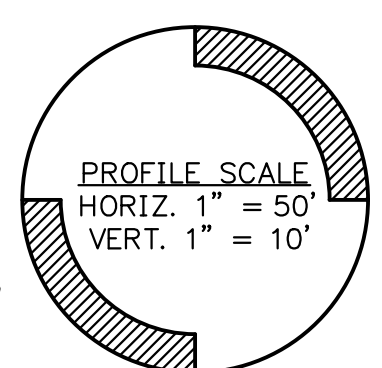
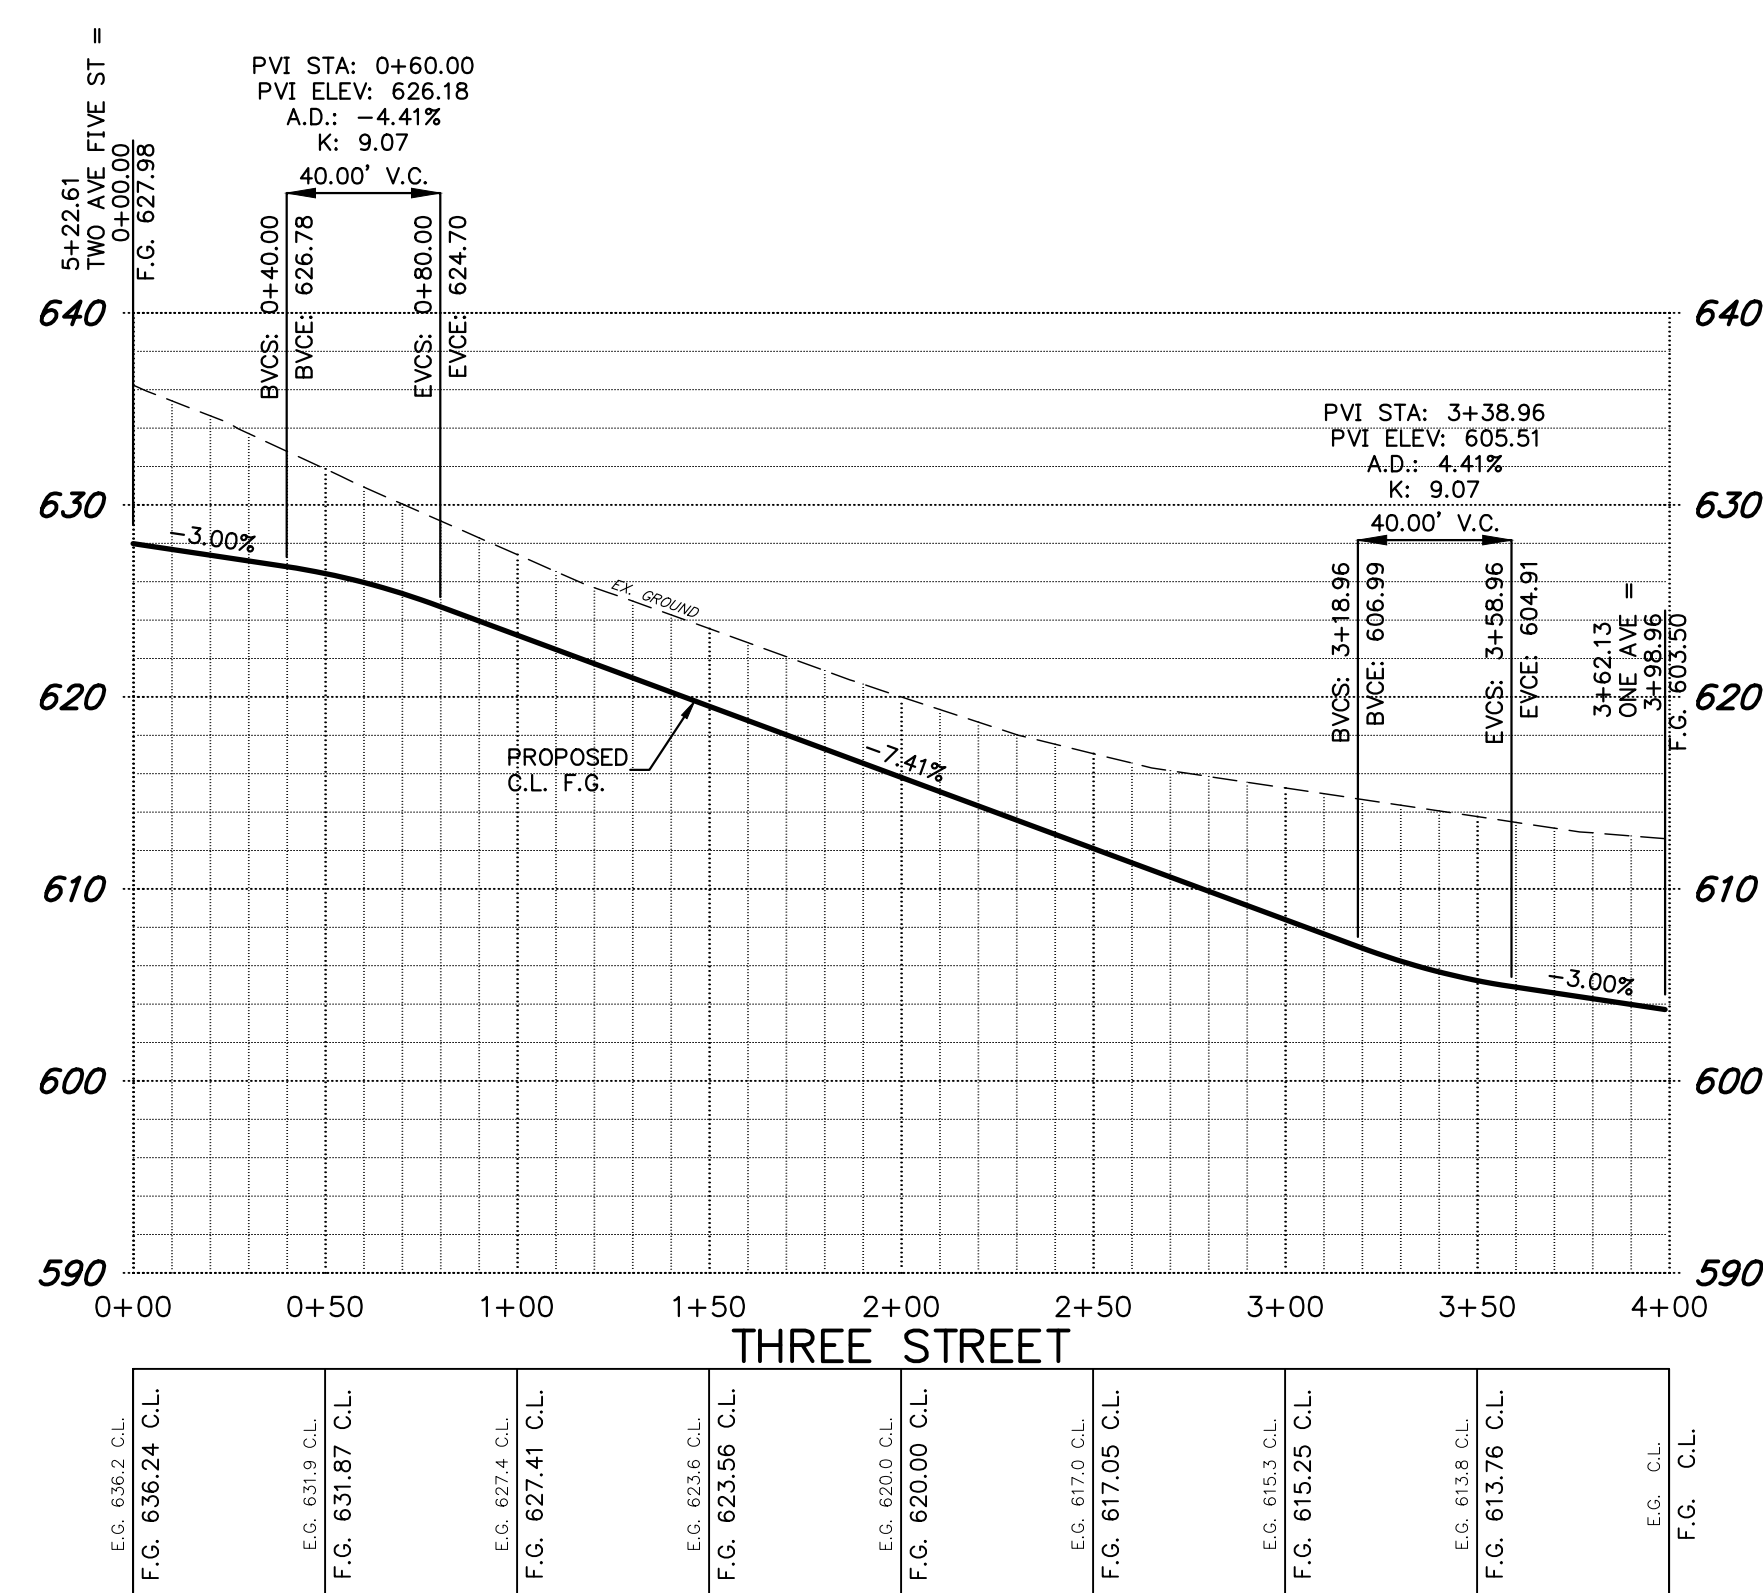
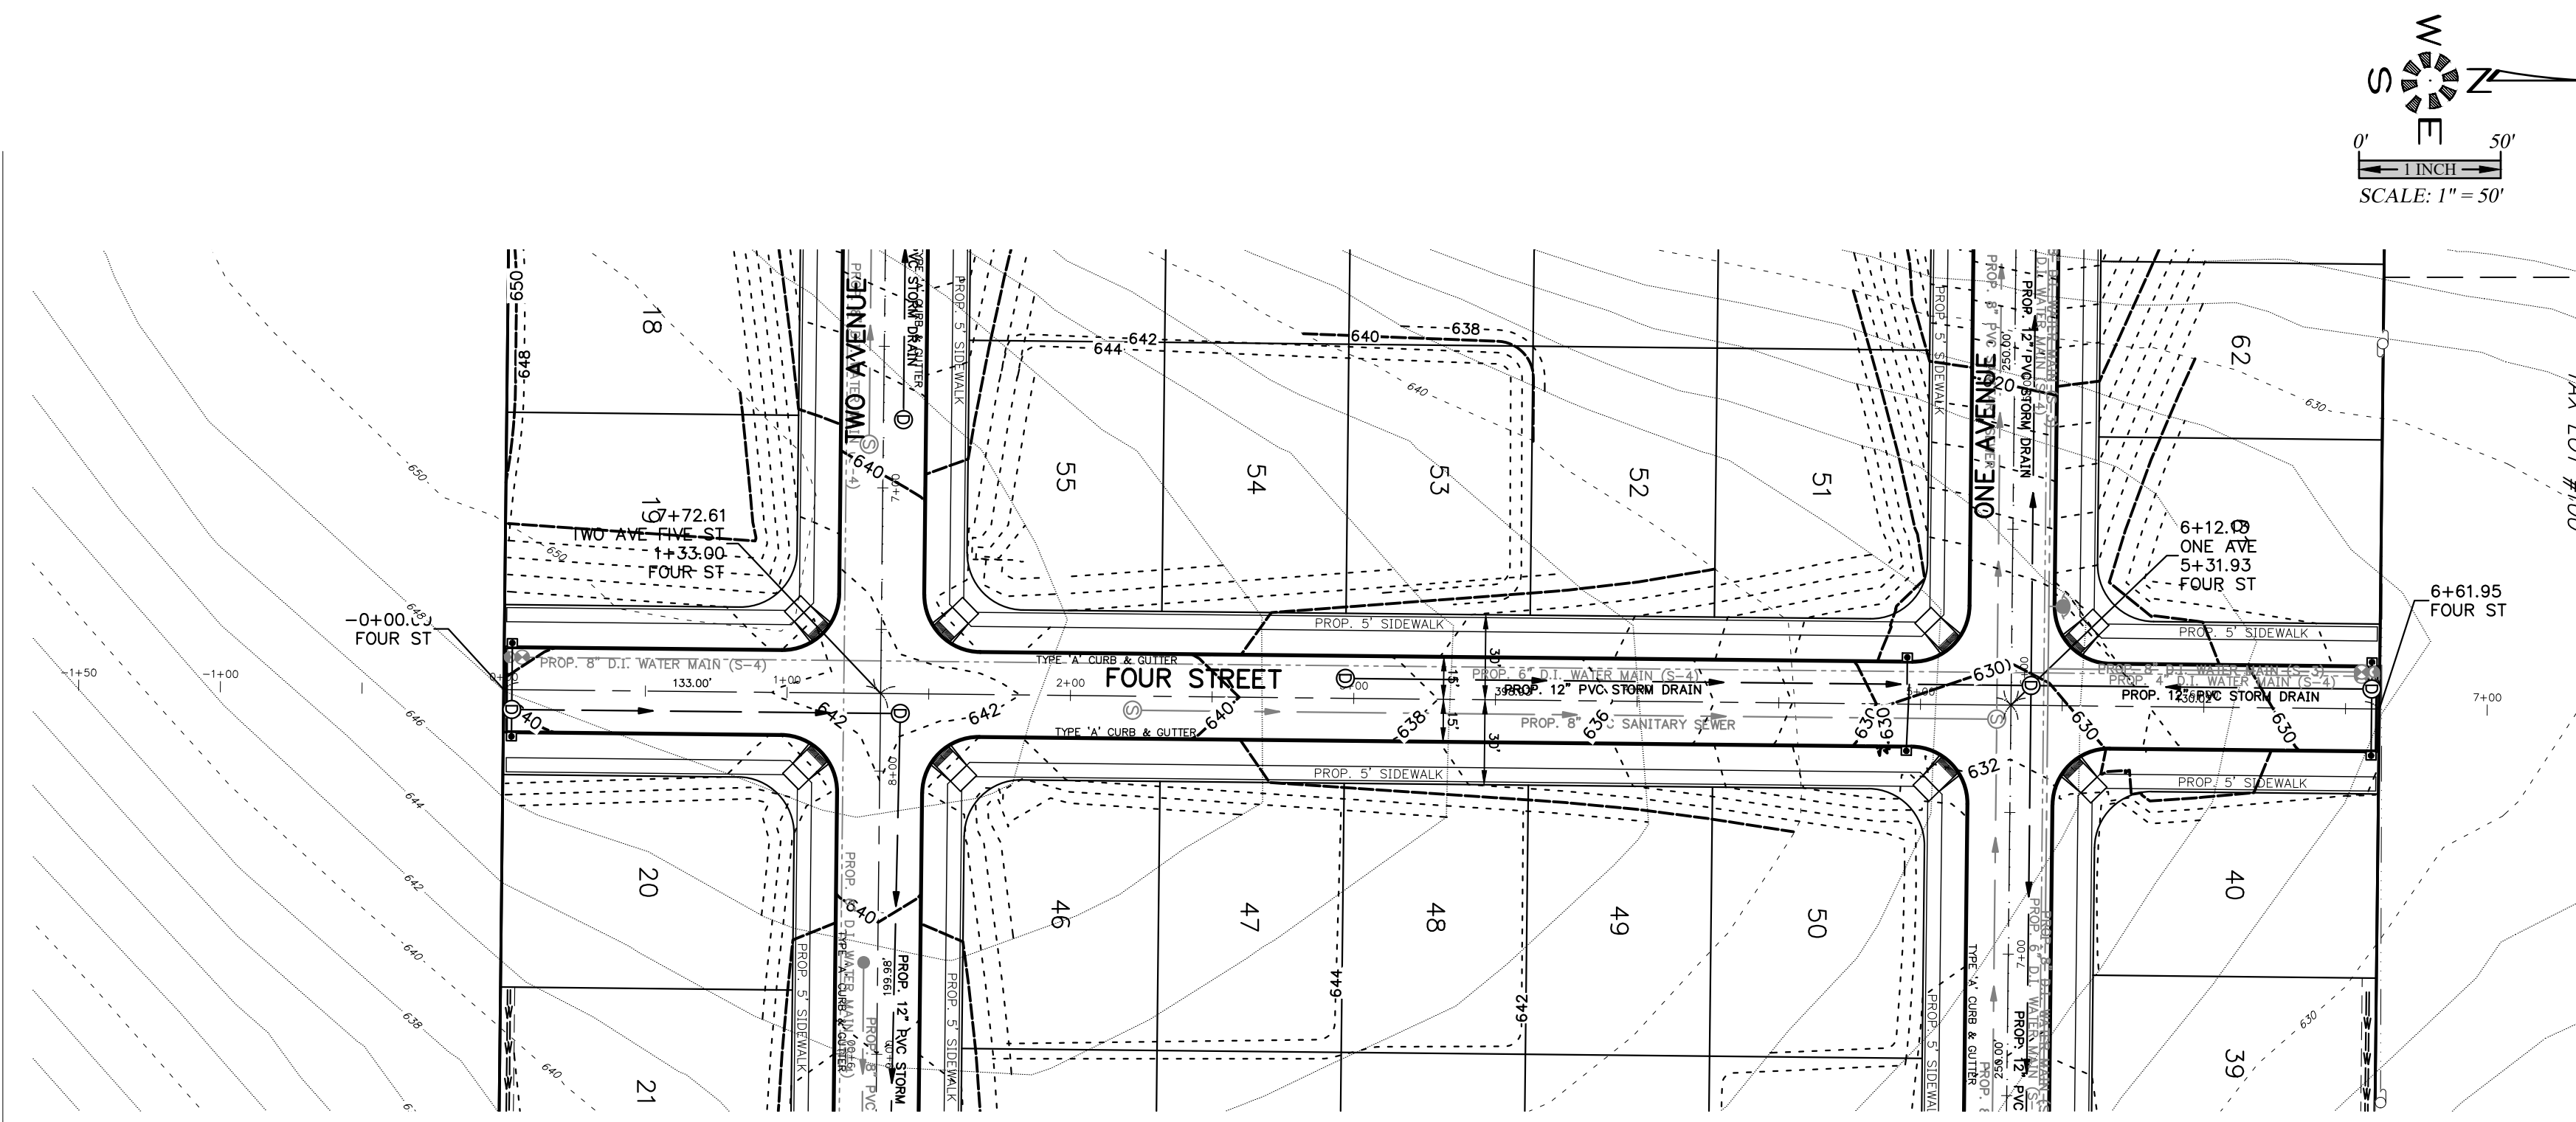


J:\6300-6500\6502-DevonEstate\Substation\DWG\6502p.dwg, #46331, 5/2/2019 10:30:32 AM, P:baunders

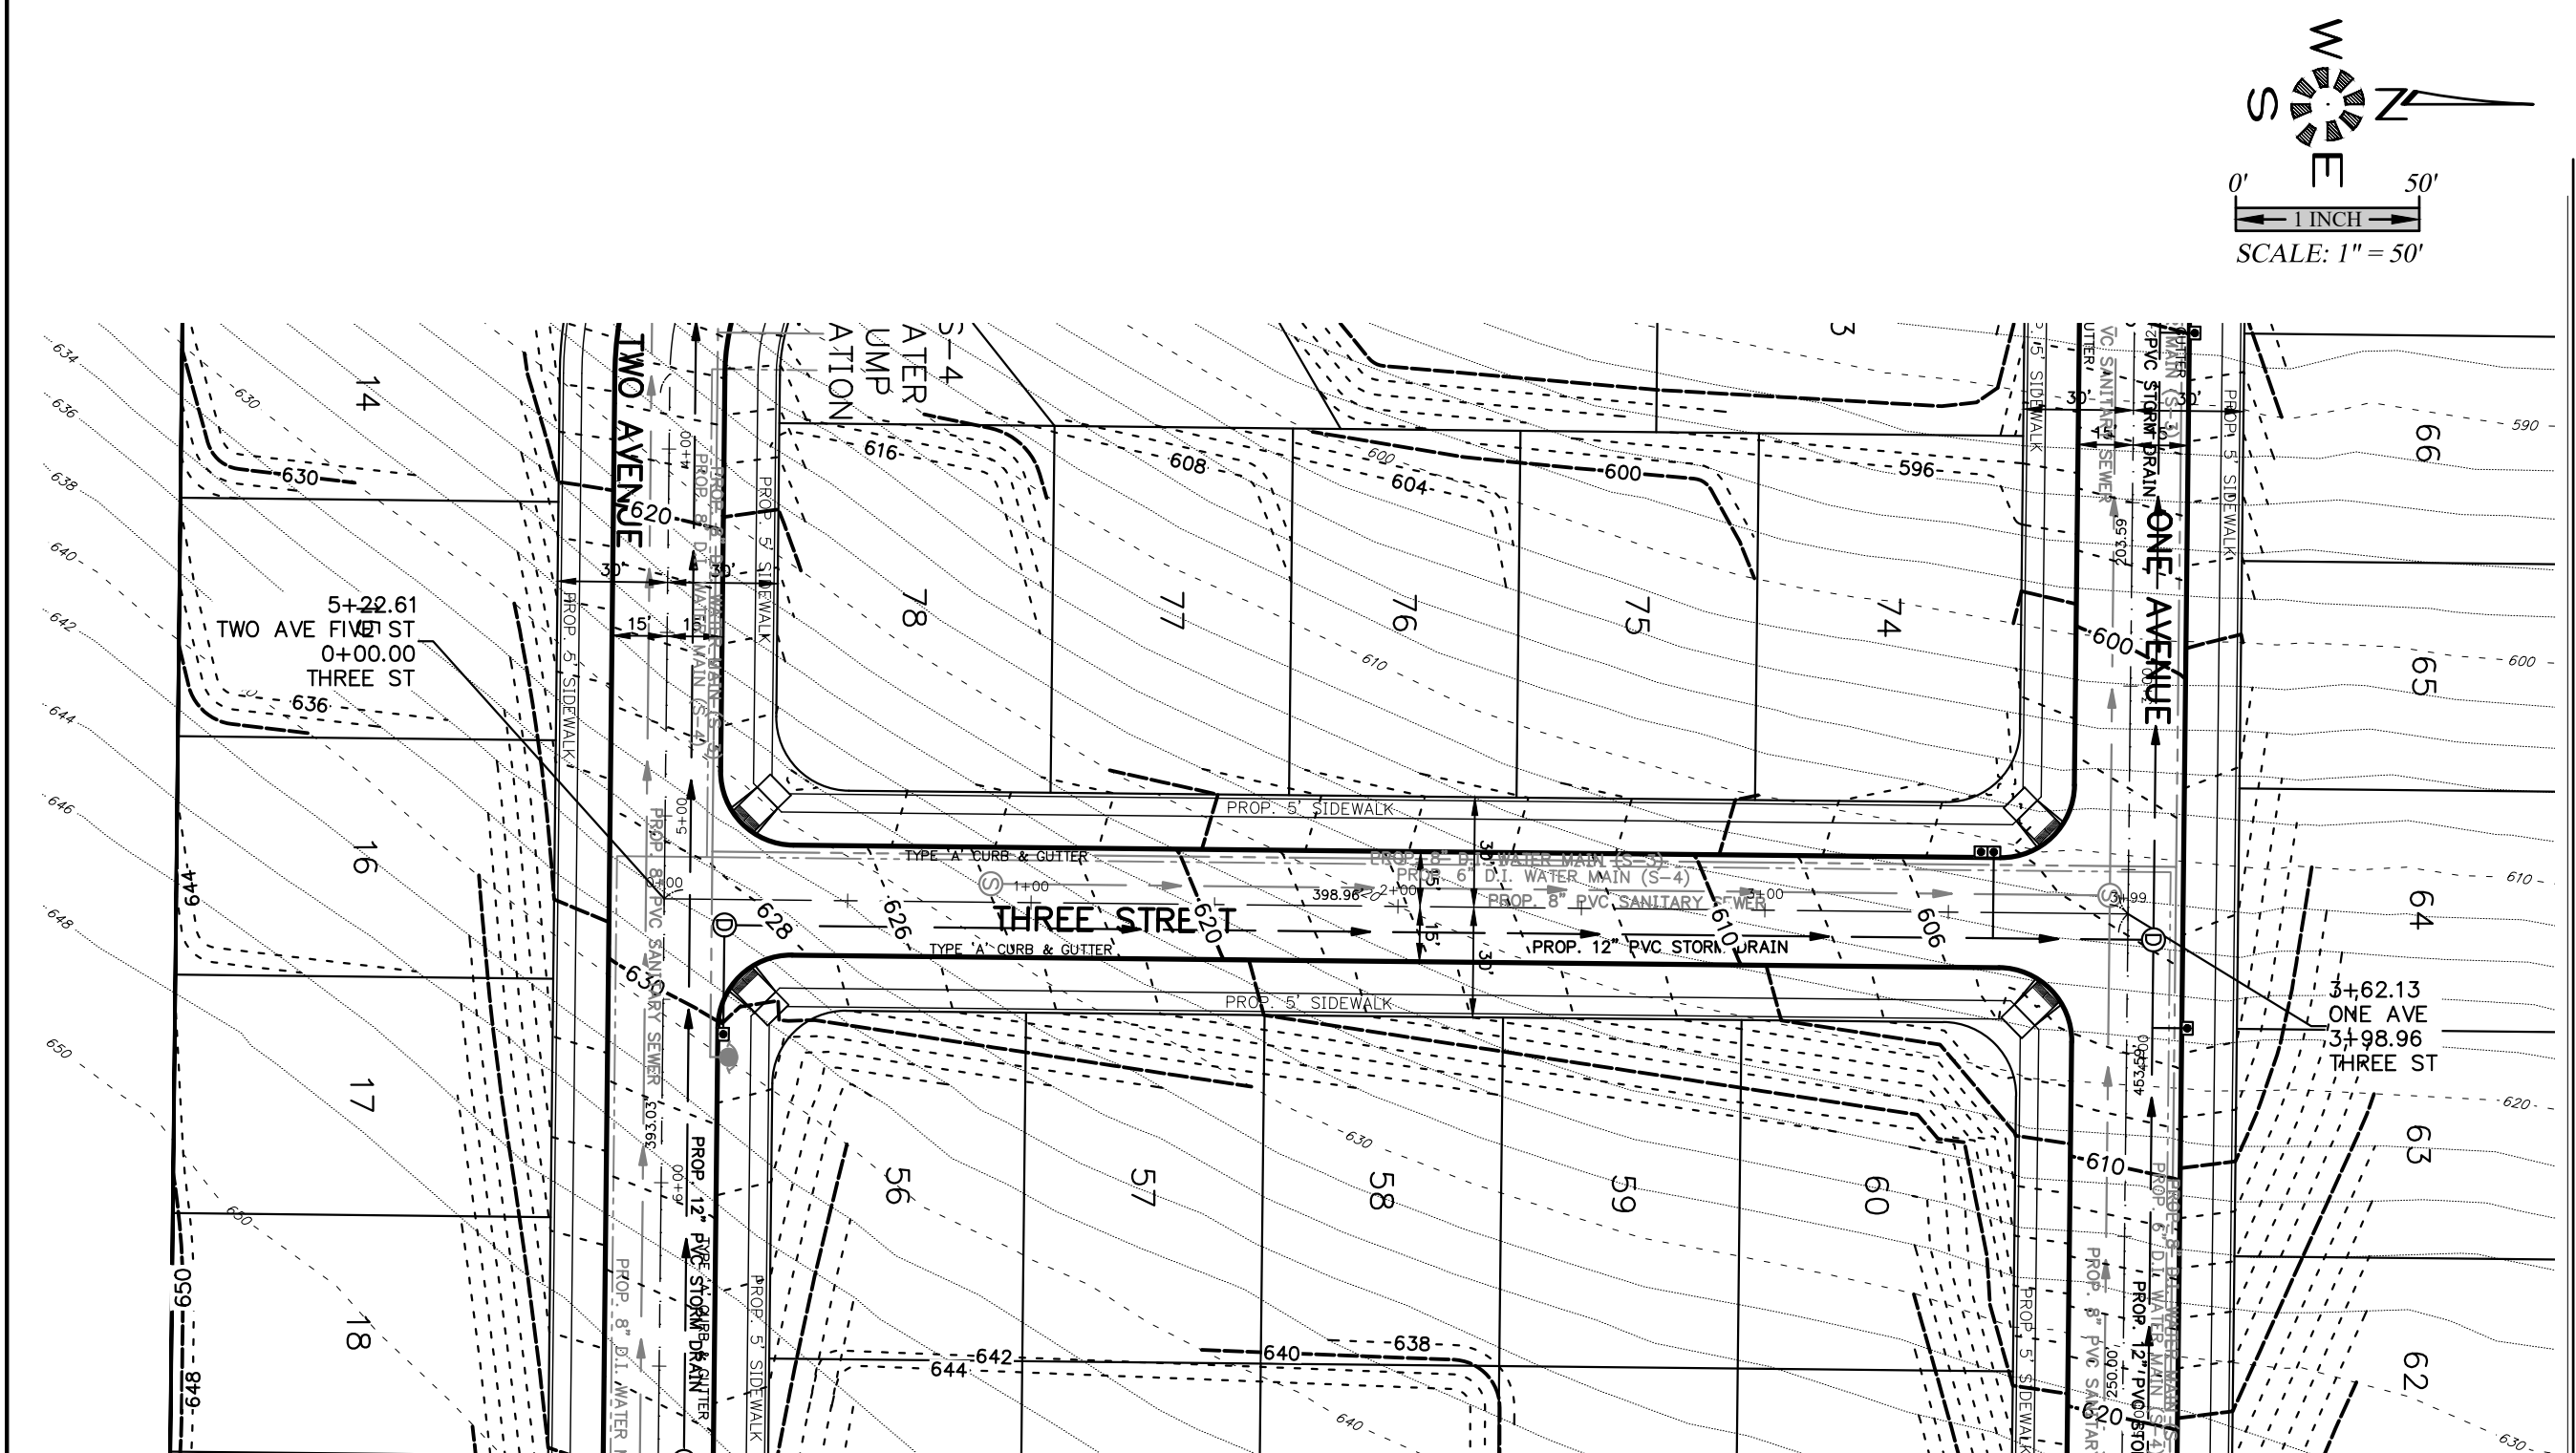

ENGINEERING SERVICES, INC.
1155 13th ST. S.E. SALEM, OR. 97302
PH. (503) 383-9227 FAX (503) 384-1260
WWW.MULTITECHENGINEERING.COM

STREET IMPROVEMENTS

DEVON ESTATES

NOT FOR CONSTRUCTION UNLESS STAMPED AND APPROVED HERE

NO CHANGES, MODIFICATIONS OR REPRODUCTIONS TO BE MADE TO THESE DRAWINGS WITHOUT WRITTEN AUTHORIZATION FROM THE DESIGN ENGINEER. DIMENSIONS & NOTES TAKE PRECEDENCE OVER GRAPHICAL REPRESENTATION.

Design: M.D.G.
Drawn: P.H.S.
Checked: B.M.G.
Date: NOV. 2017
Scale: AS SHOWN
As-Built: _____



REGISTERED PROFESSIONAL ENGINEER
ORIGIN
JULY 14, 1978
MARK D. GENEAL

EXPIRES: 06-30-2019

JOB # 6502

P403

J:\6300-6500\6502-DevonEstate\Substation\Draw\6502p.dwg, #401 ST, 5/2/2019 10:30:21 AM, P:banders

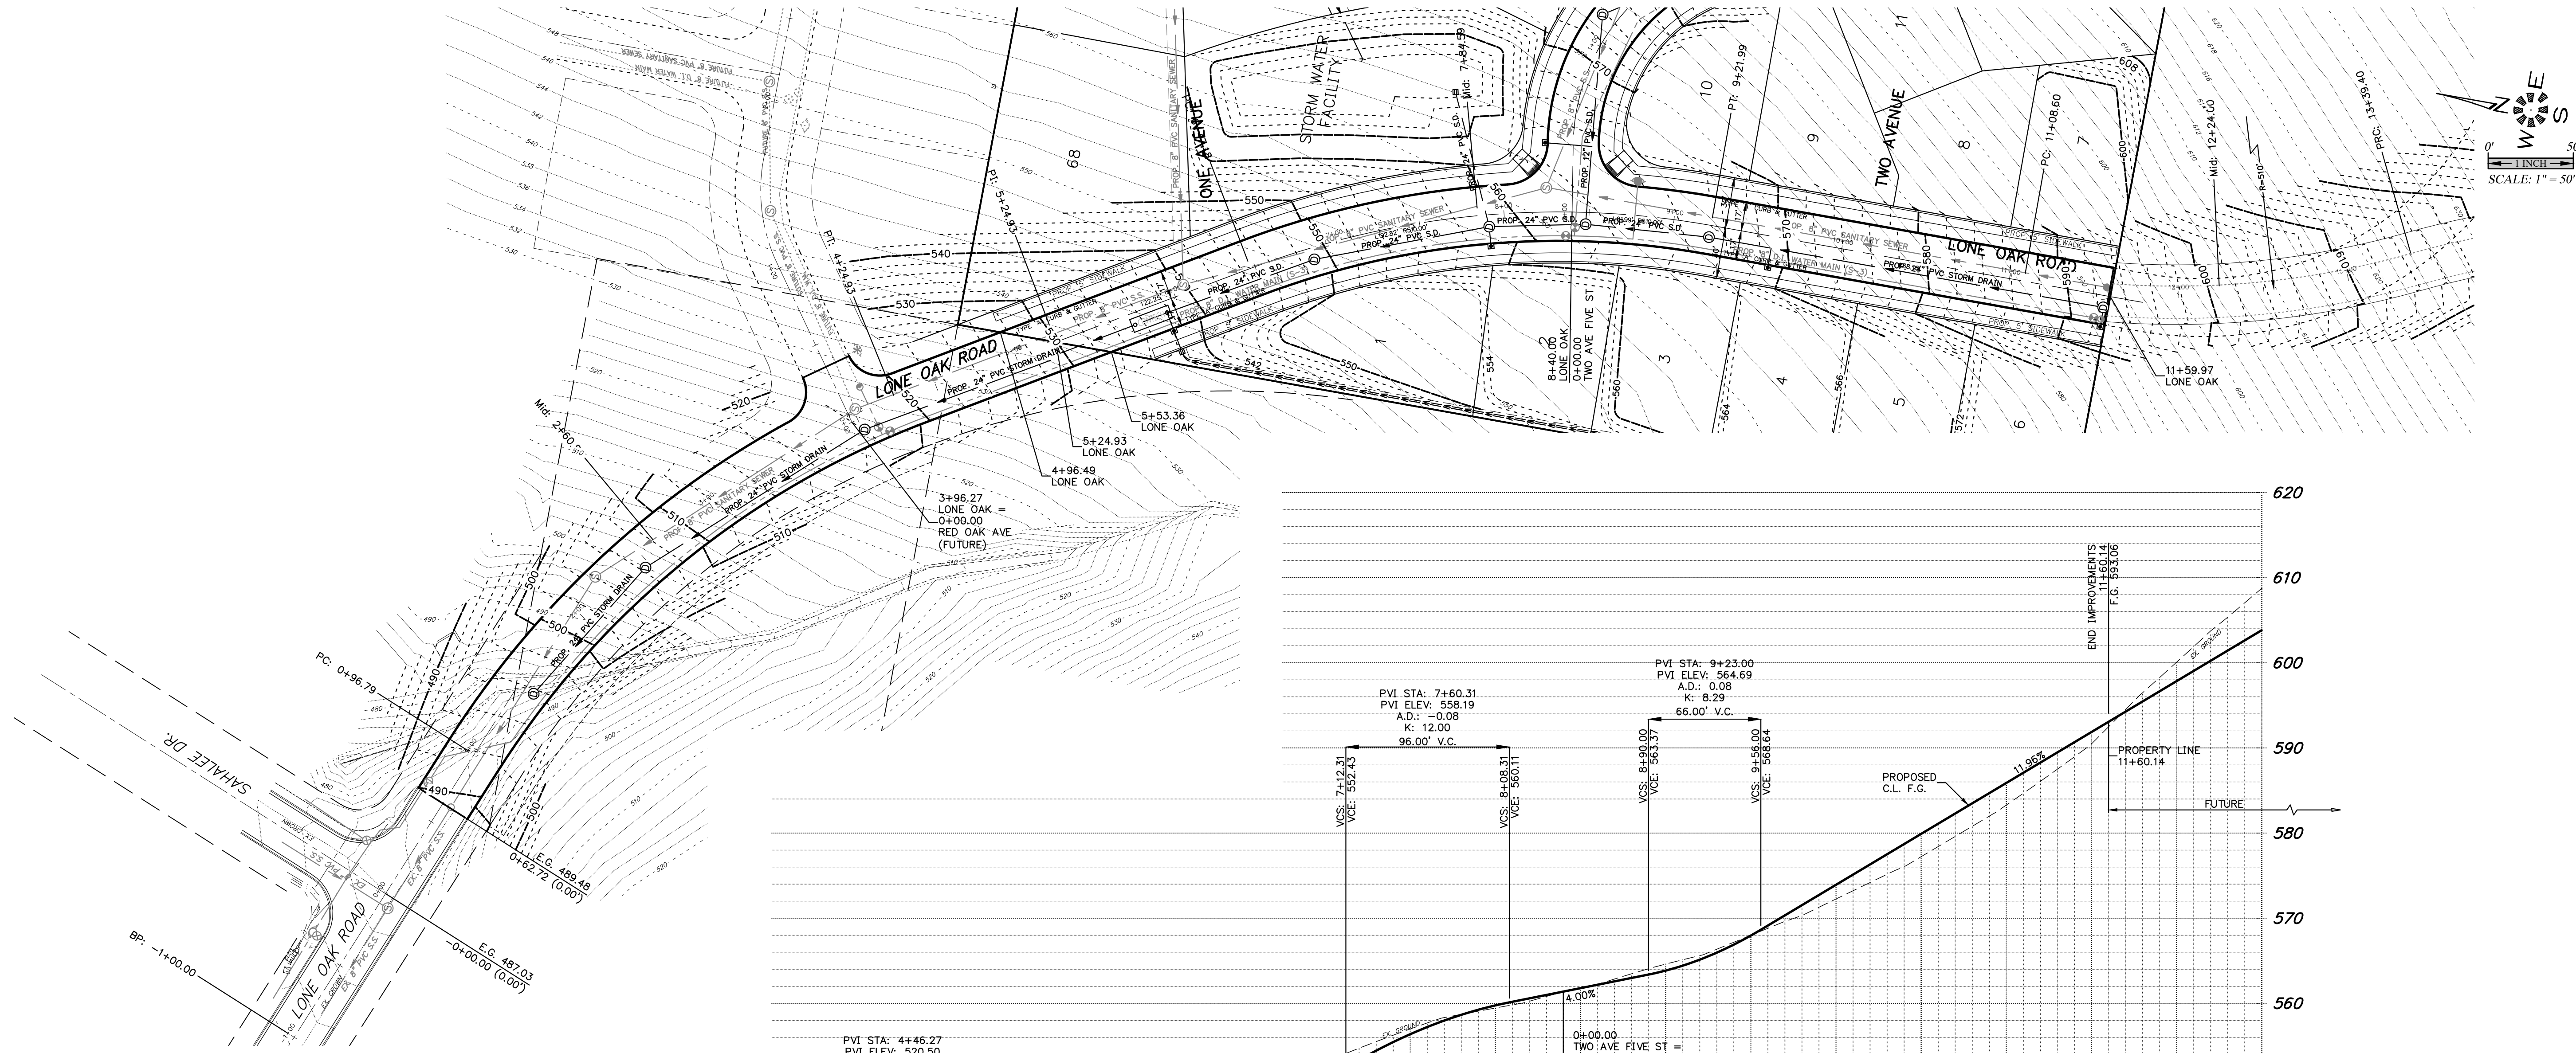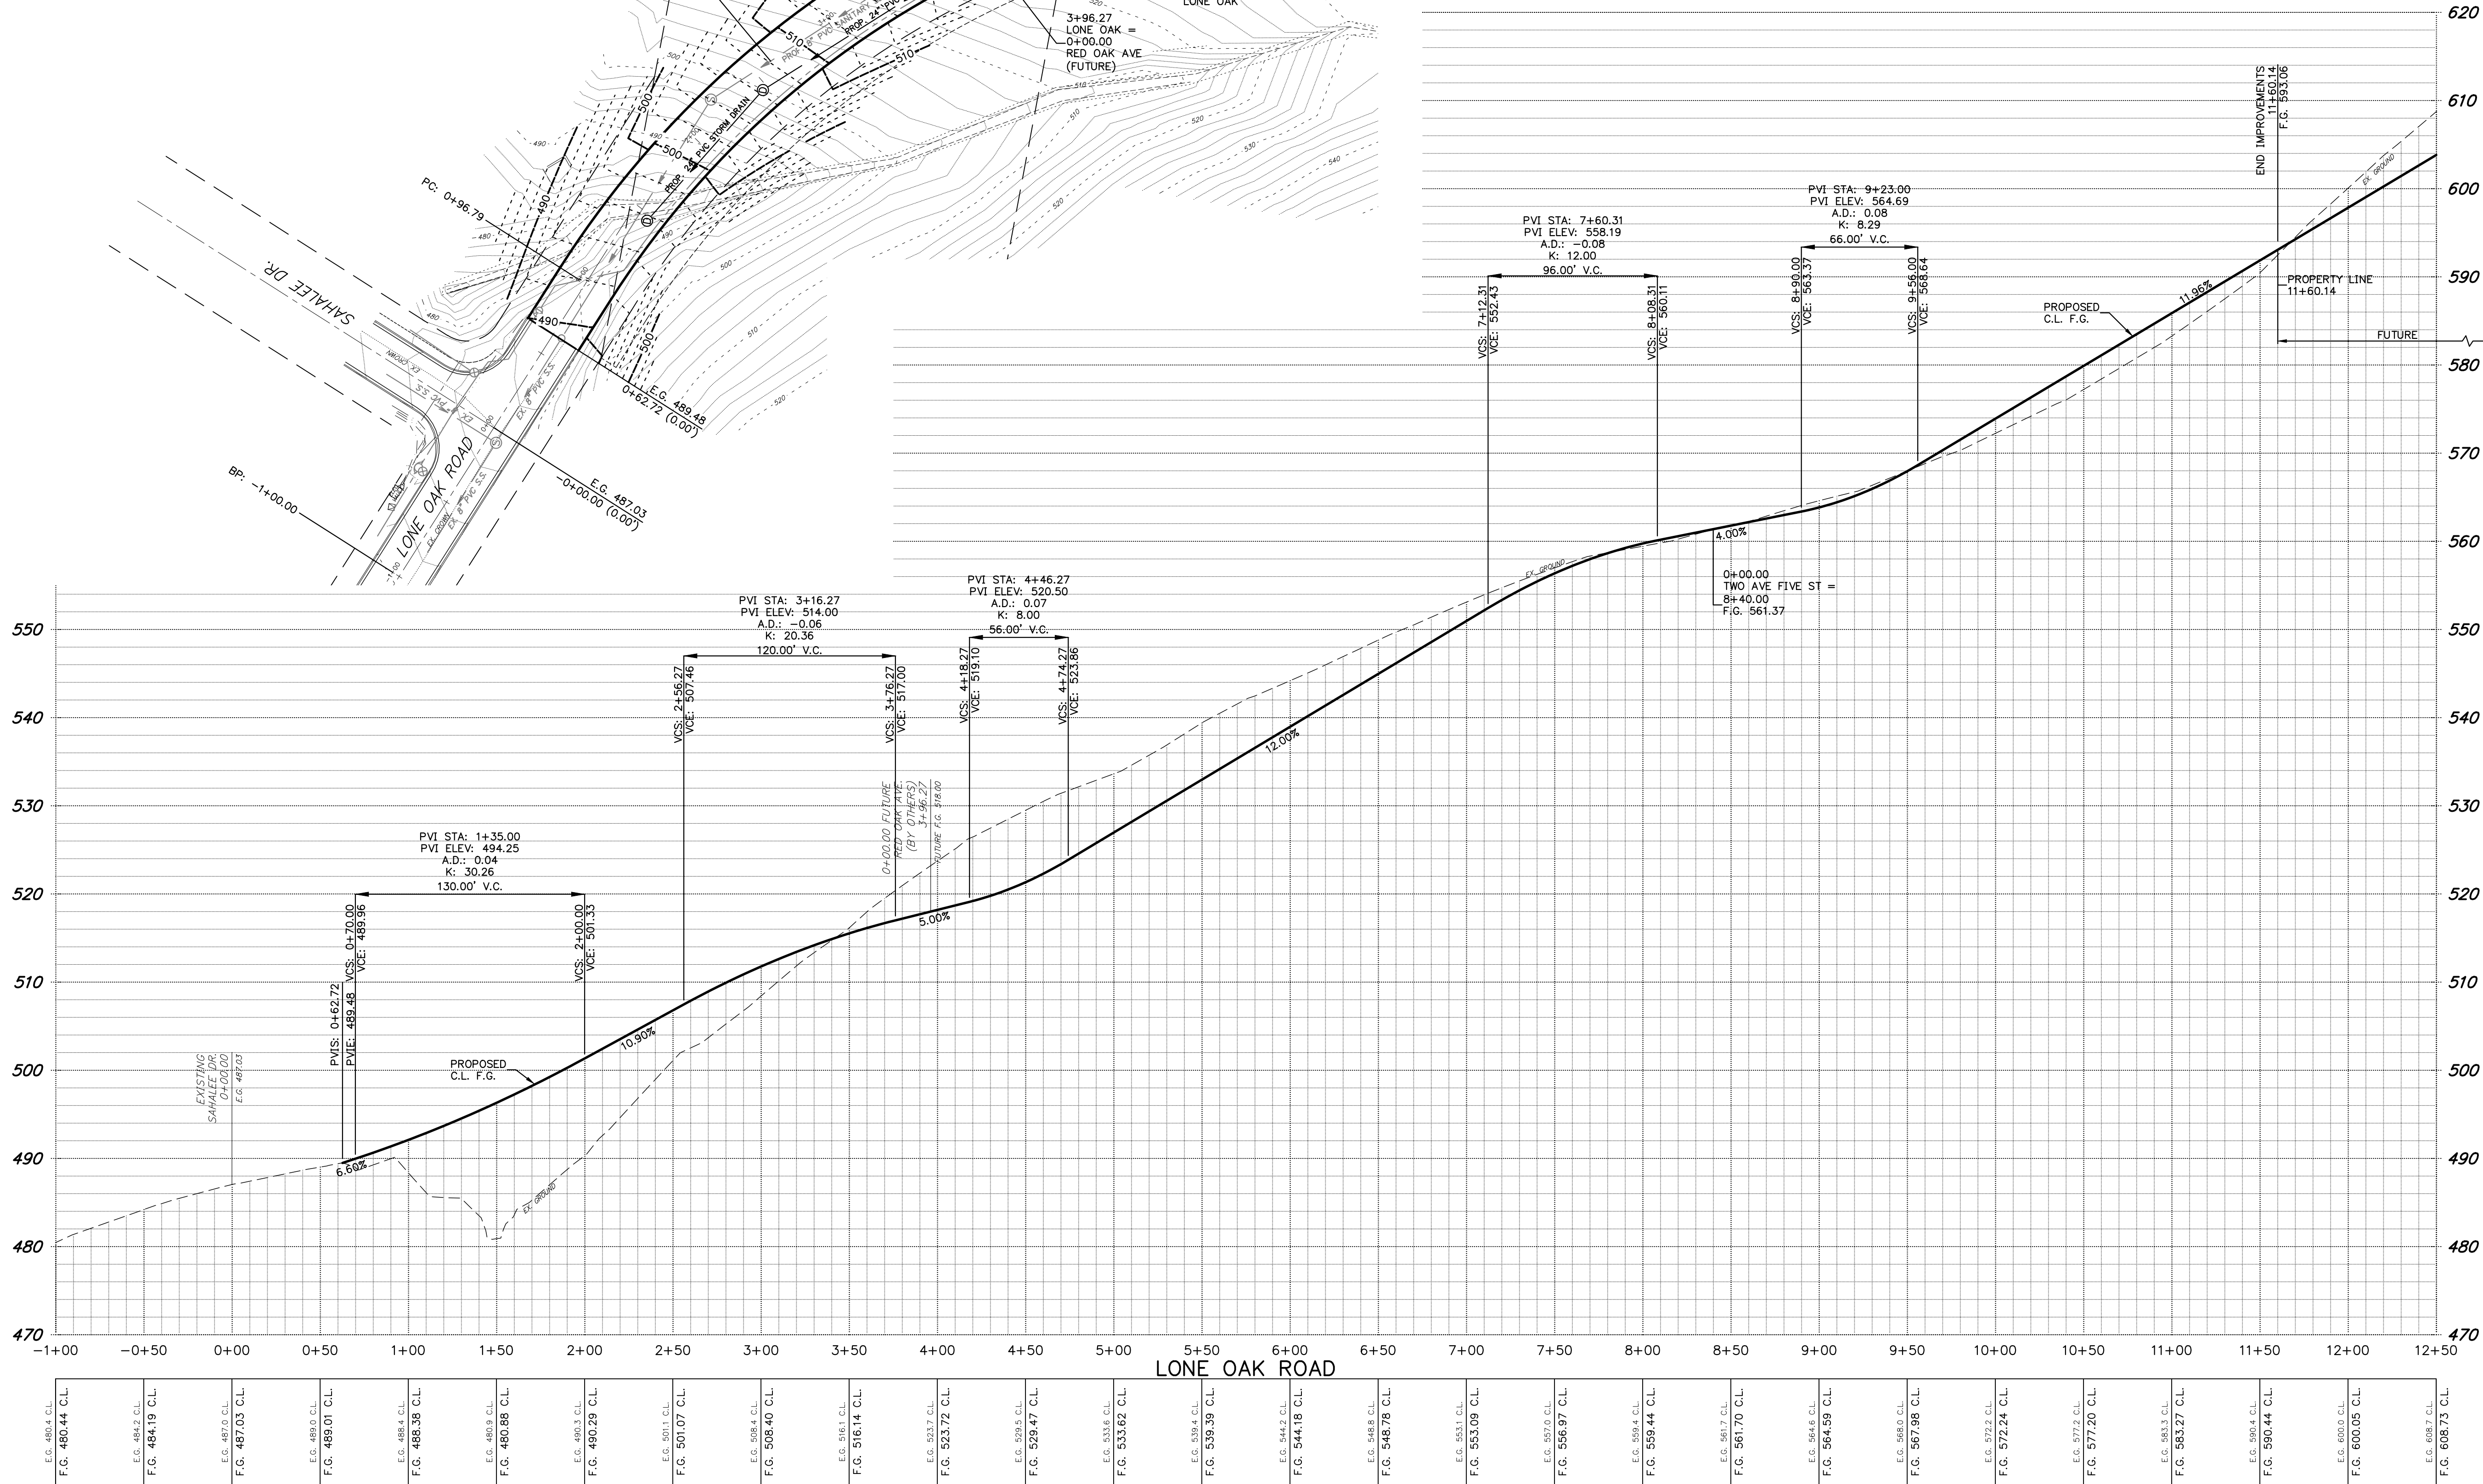

MULTI/TECH

ENGINEERING SERVICES, INC.

1155 13th ST. S.E. SALEM, OR. 97302

PH. (503) 383-9227 FAX (503) 384-1260

WWW.MULTITECHENGINEERING.COM

STREET IMPROVEMENTS

DEVON ESTATES

NOT FOR CONSTRUCTION UNLESS STAMPED AND APPROVED HERE

NO CHANGES, MODIFICATIONS OR REPRODUCTIONS TO BE MADE TO THESE DRAWINGS WITHOUT WRITTEN AUTHORIZATION FROM THE DESIGN ENGINEER. DIMENSIONS & NOTES TAKE PRECEDENCE OVER GRAPHICAL REPRESENTATION.

Design: M.D.G.
Drawn: P.H.S.
Checked: B.M.G.
Date: NOV. 2017
Scale: AS SHOWN
As-Built: ----



REGISTERED PROFESSIONAL ENGINEER
OREGON
JUL 14 1978
MARK D. FREEMAN

EXPIRES: 06-30-2019

JOB # 6502

P401

J:\8300-4589\8300-DevonEstateSubstation\Draw\8300p.dwg, #46451, 5/2/2019 10:30:37 AM, P:baunders

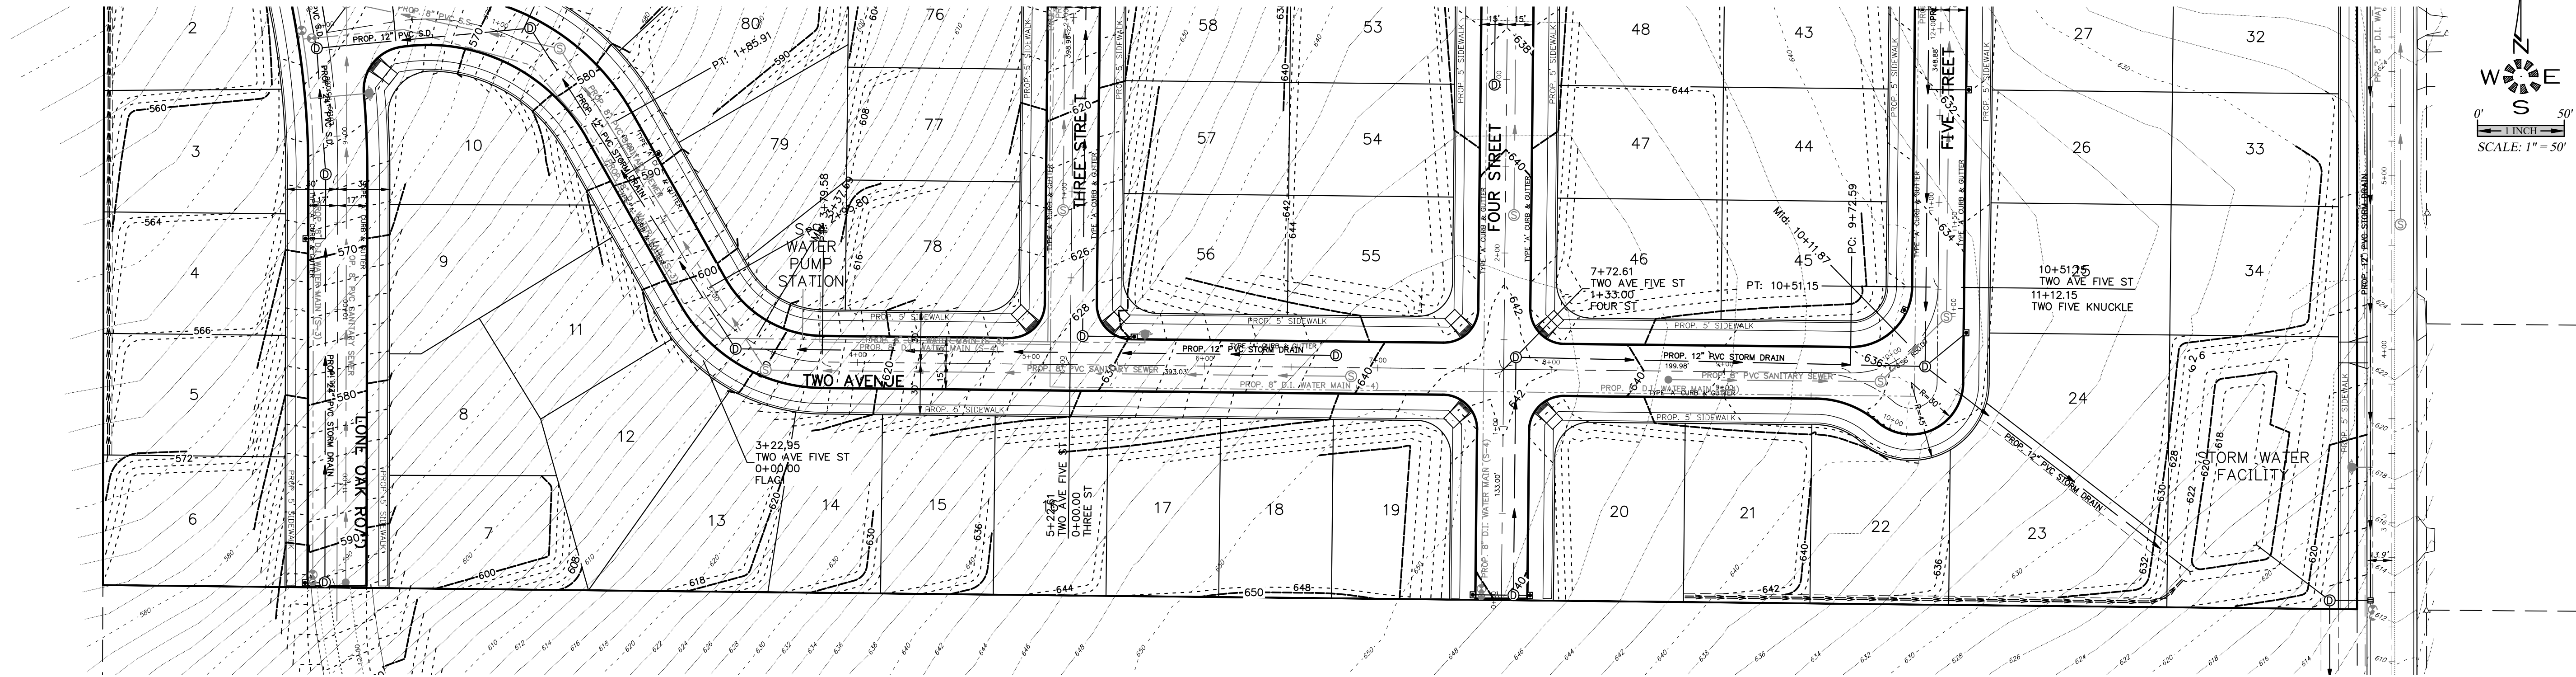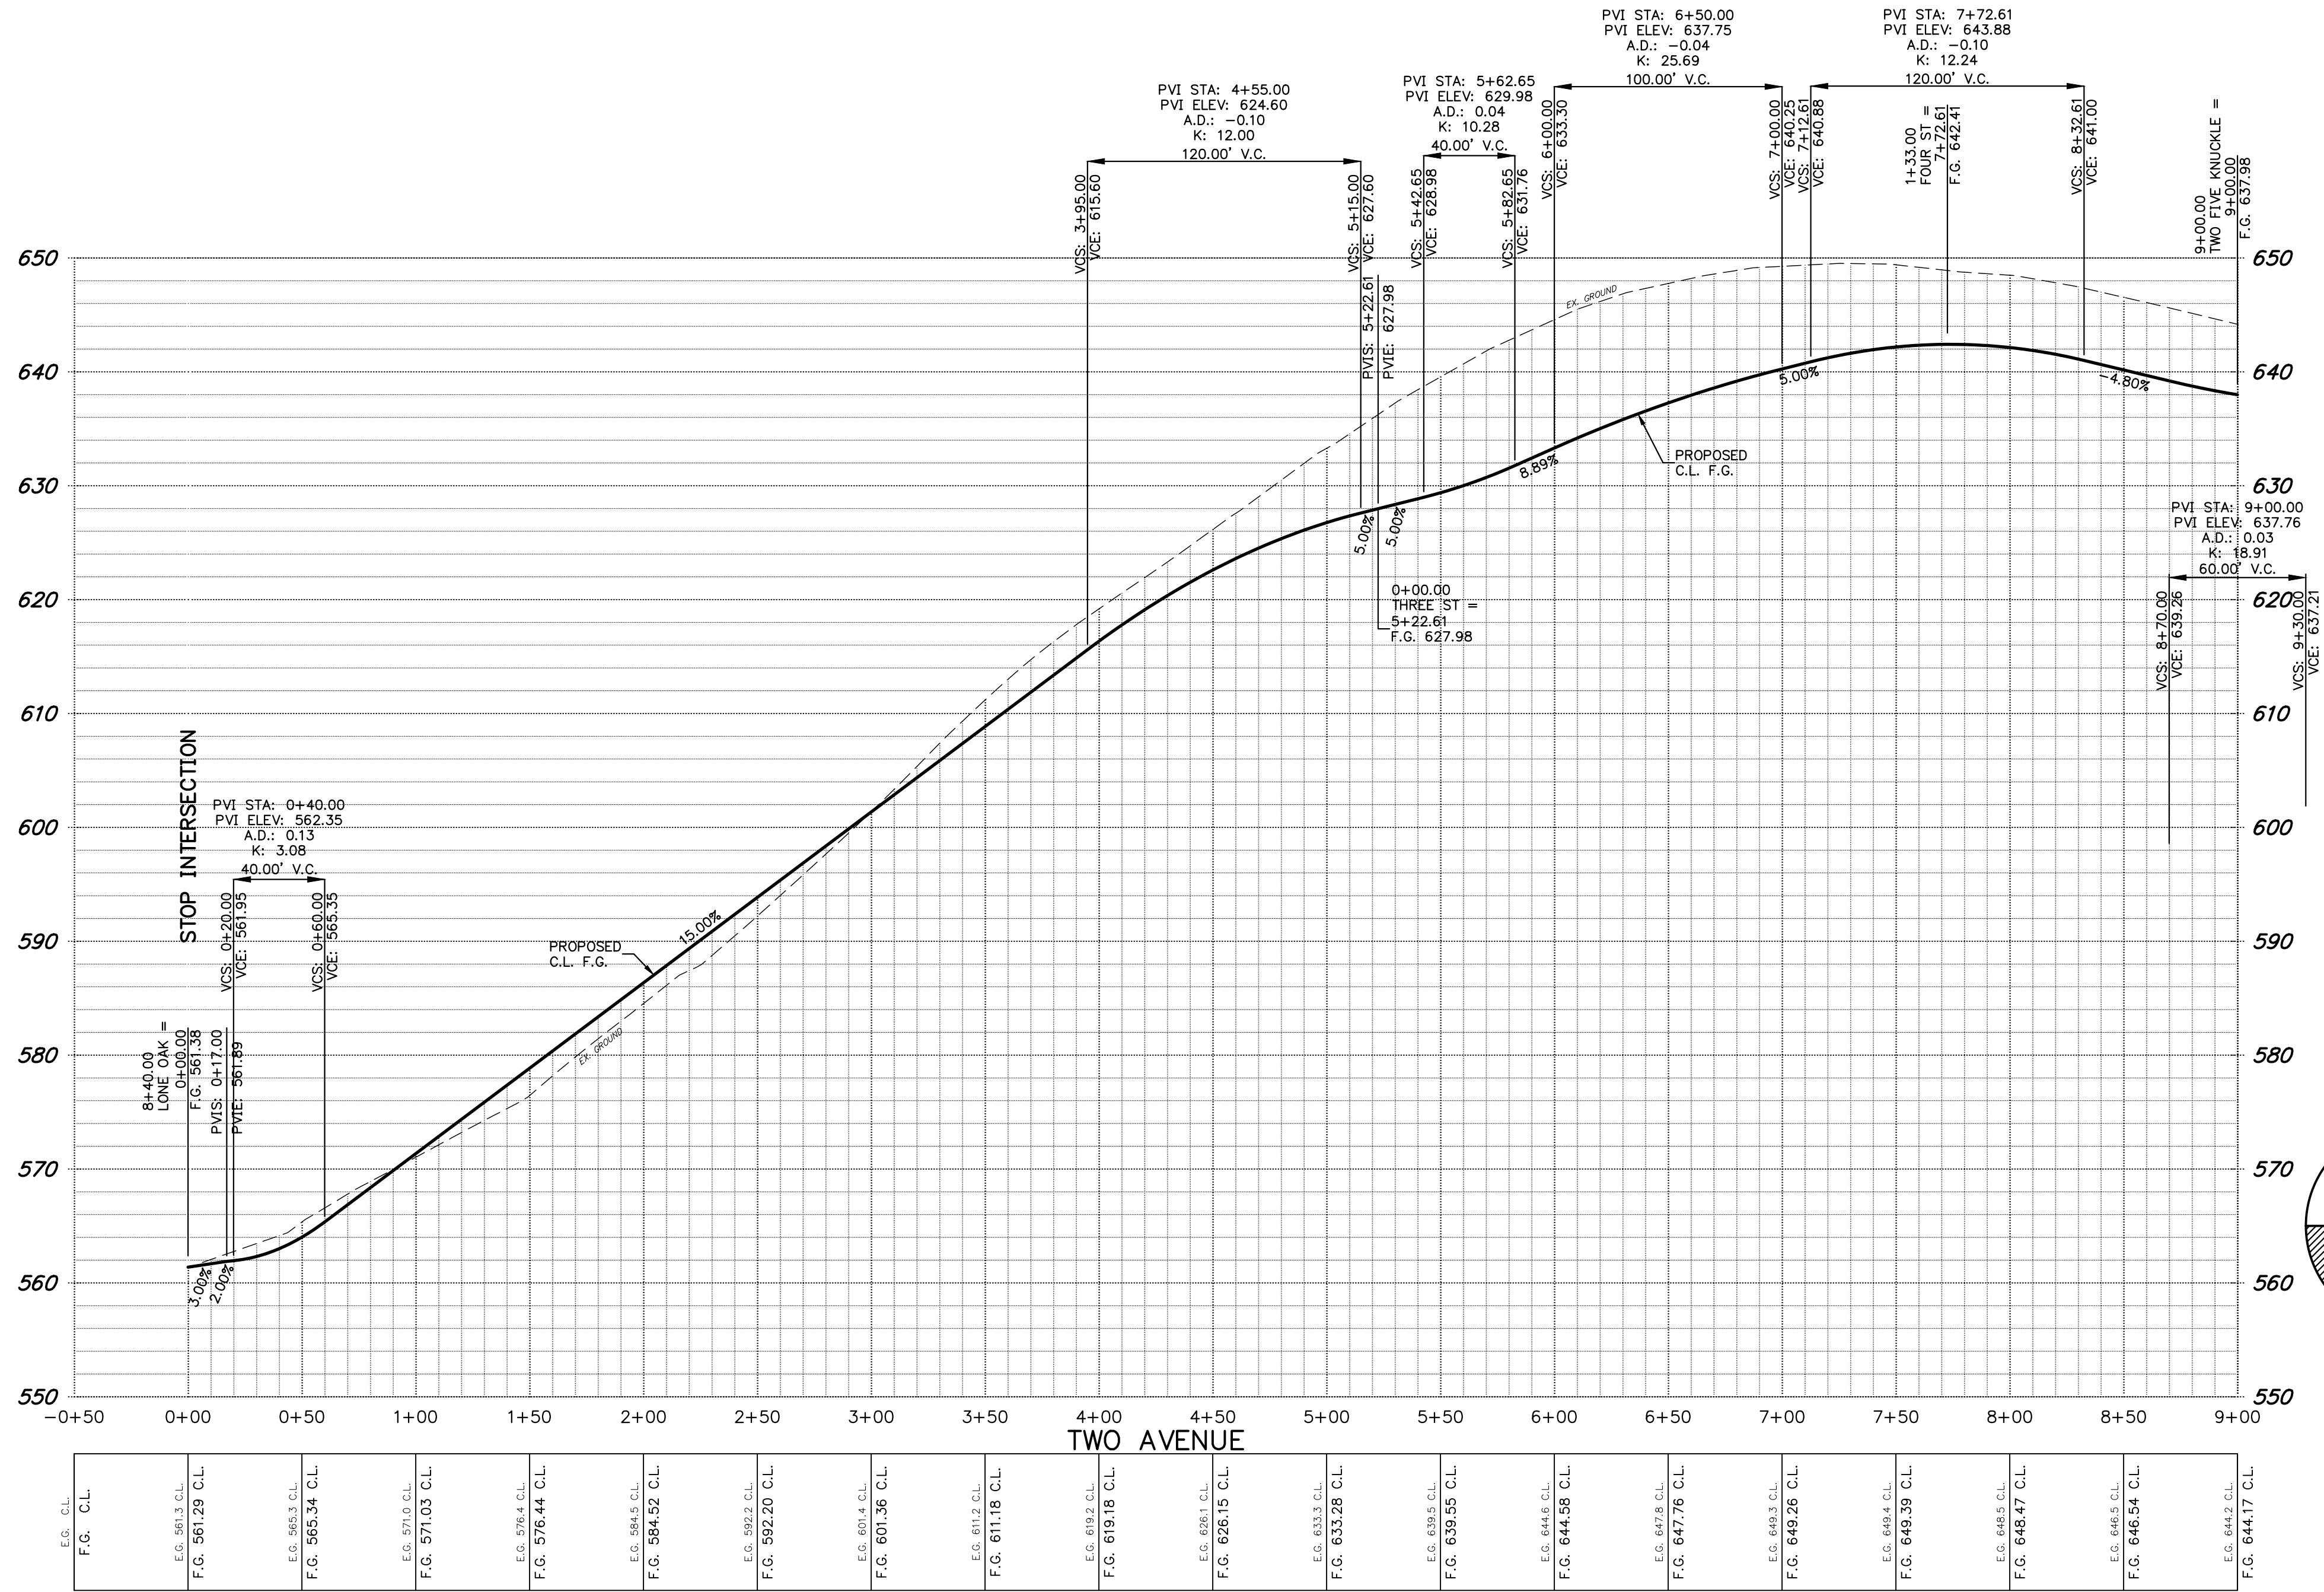

STREET
IMPROVEMENTS

DEVON ESTATES

NOT FOR
CONSTRUCTION
UNLESS STAMPED
APPROVED HERE





NO CHANGES, MODIFICATIONS
OR REPRODUCTIONS TO BE
MADE TO THESE DRAWINGS
WITHOUT WRITTEN
AUTHORIZATION FROM THE
DESIGN ENGINEER.
DIMENSIONS & NOTES TAKE
PRECEDENCE OVER
GRAPHICAL REPRESENTATION.

Design: M.D.G.
Drawn: P.H.S.
Checked: B.M.G.
Date: NOV. 2017
Scale: AS SHOWN
As-Built: _____

REGISTERED PROFESSIONAL
ENGINEER
JULY 14, 1978
MARK D. GREEN
EXPIRES: 06-30-2019

JOB # 6502

P404

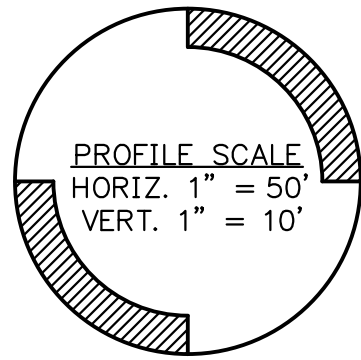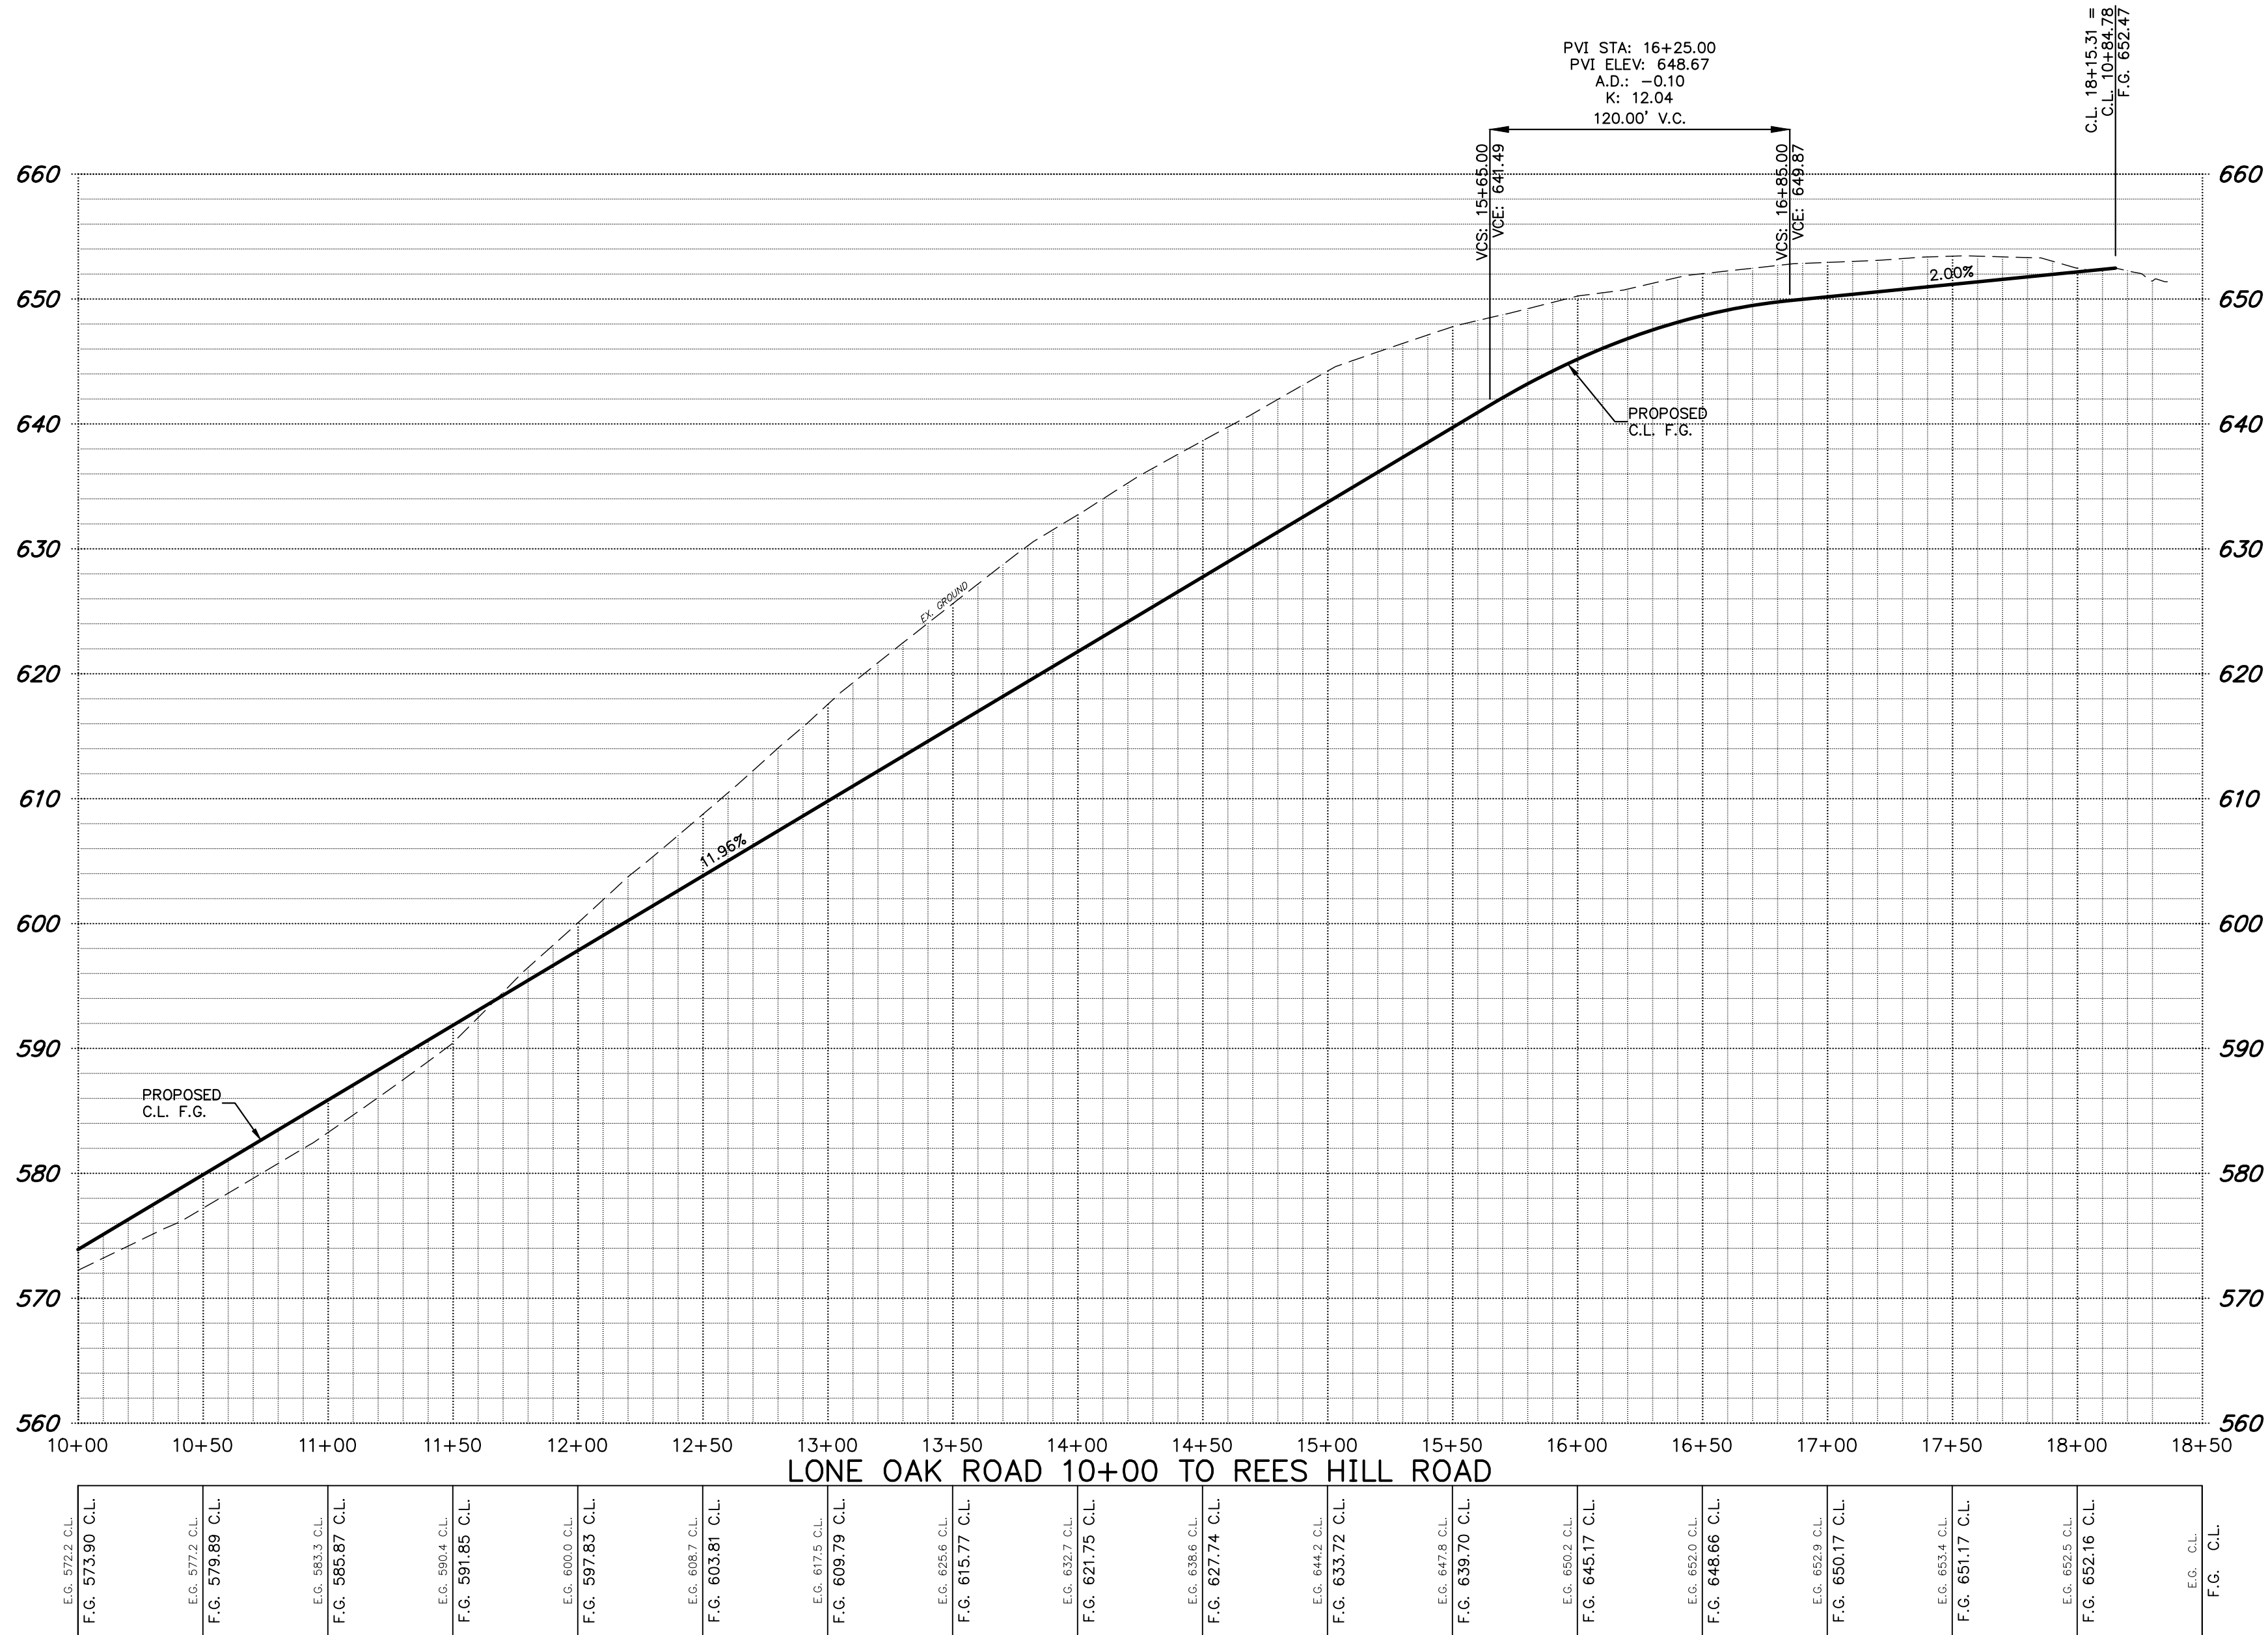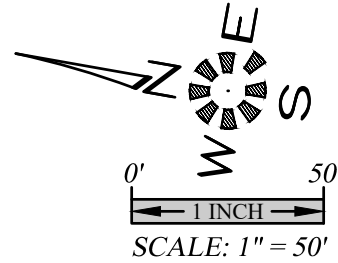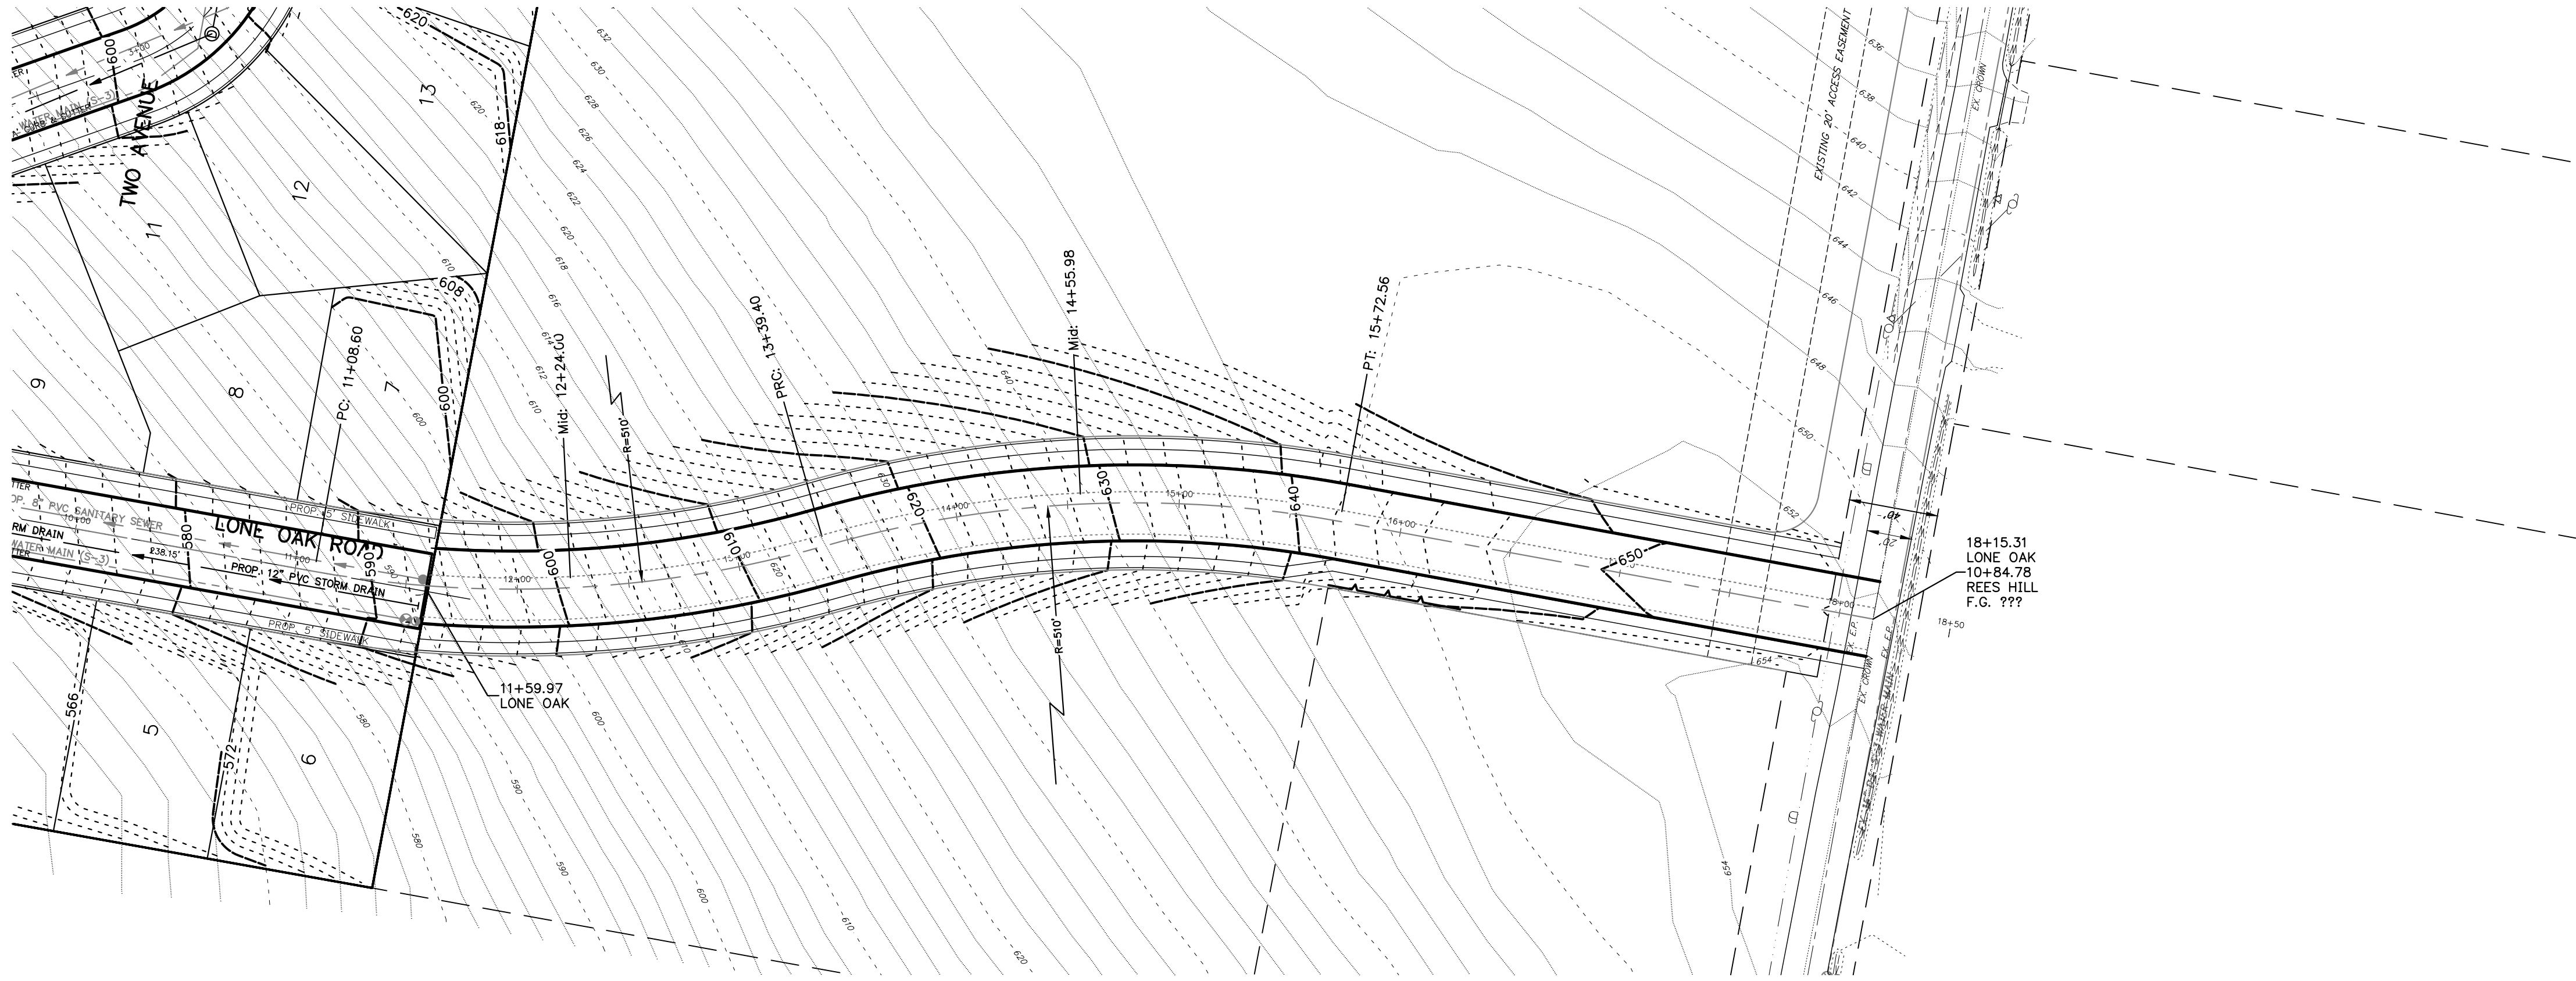

CONCEPTUAL LONE OAK
STREET ALIGNMENT

DEVON ESTATES

MULTI/TECH ENGINEERING EXEMPT FROM
LIABILITY IF NOT STAMPED APPROVED

NOT FOR
CONSTRUCTION
UNLESS STAMPED
APPROVED HERE

NO CHANGES, MODIFICATIONS
OR REPRODUCTIONS TO BE
MADE TO THESE DRAWINGS
WITHOUT WRITTEN
AUTHORIZATION FROM THE
DESIGN ENGINEER.

DIMENSIONS & NOTES TAKE
PRECEDENCE OVER
GRAPHICAL REPRESENTATION.

6502P P501ST
Design: M.D.G.
Drawn: P.M.S.
Checked: B.M.G.
Date: NOV. 2017
Scale: AS SHOWN
As-Built: ----

REGISTERED PROFESSIONAL
ENGINEER
9654
OREGON
JULY 14, 1978
MARK D. GREVE
EXPIRES: 06-30-2019

JOB # 6502

J:\6300-4559\6502-DevonAve\Substation\Draw\6502p.dwg, #46531, 5/2/2019 10:30:42 AM, P:Bounders

