


J:\6500-6509\6502-DevonNewStSubstation\Draw\6502.dwg, P511.dwg, 6/18/2019 11:55:58 PM, P511.dwg

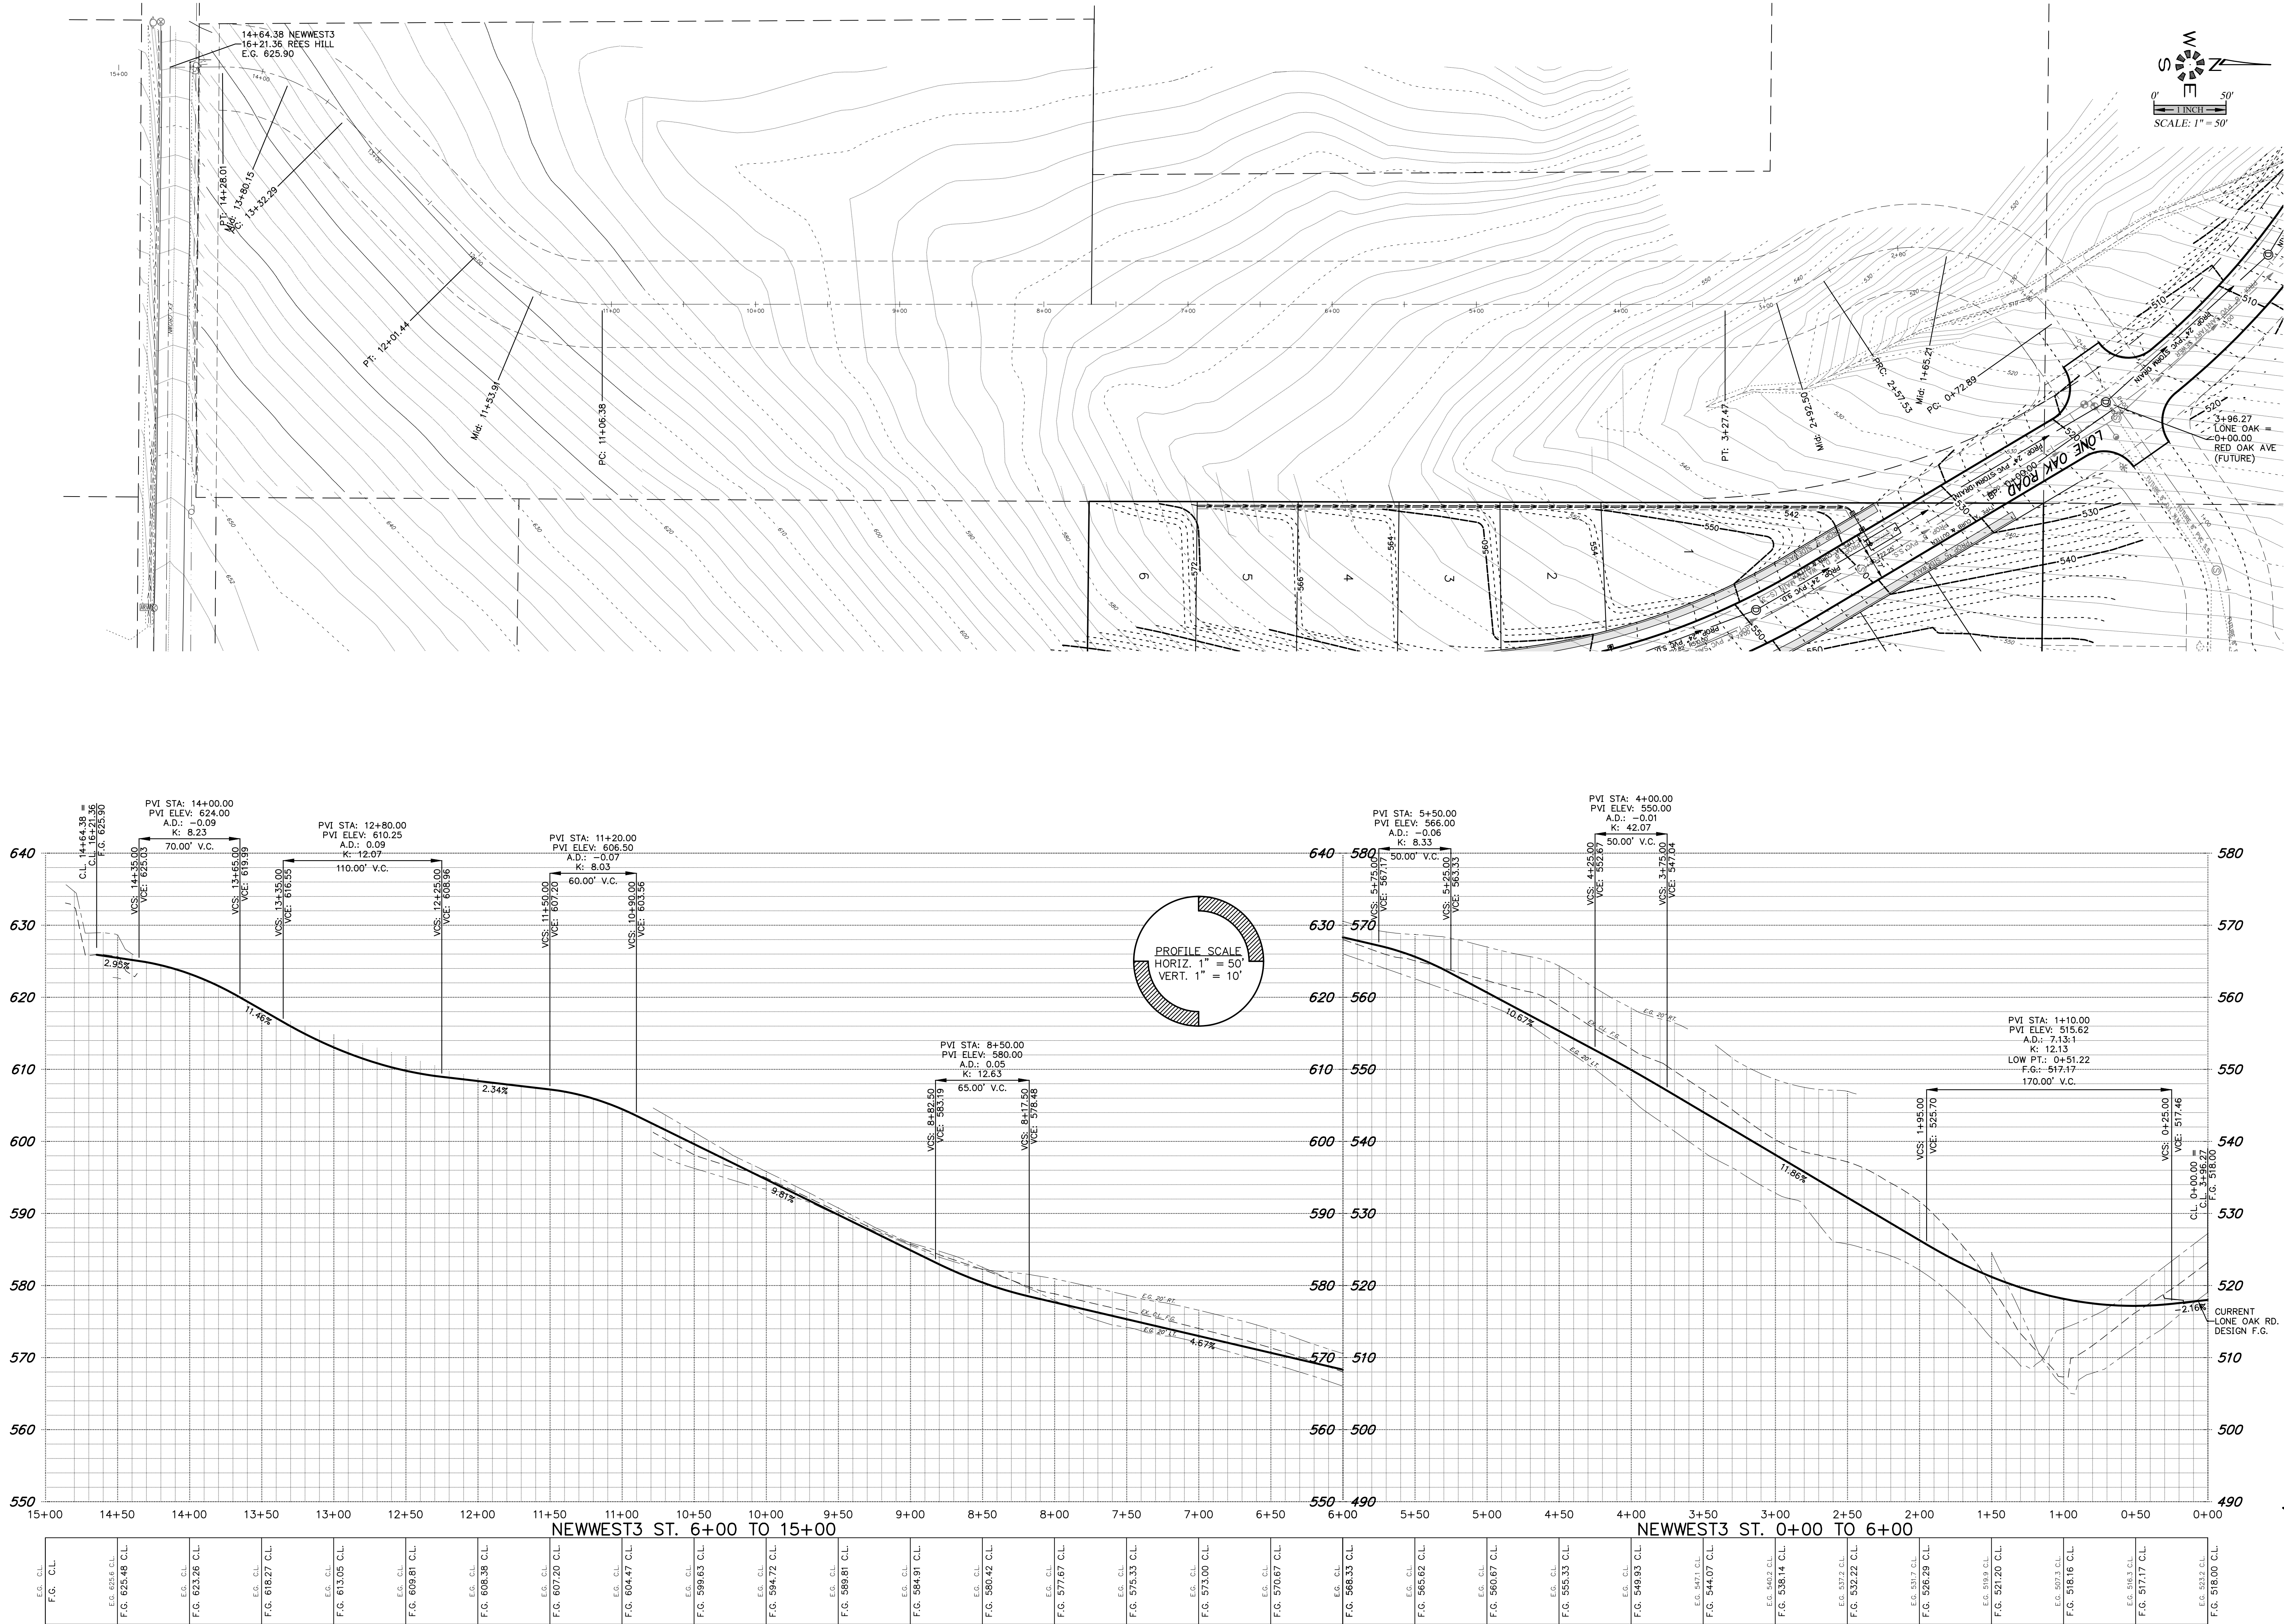

MULTI/TECH
ENGINEERING SERVICES, INC.
1155 13th St. S.E. Salem, OR 97302
PH: (503) 363-9227 FAX: (503) 364-1260
www.integengineering.net office@integengineering.net

FUTURE STREET CONNECTION

DEVON ESTATES

MULTI/TECH ENGINEERING EXEMPT FROM LIABILITY IF NOT STAMPED APPROVED

NOT FOR CONSTRUCTION UNLESS STAMPED APPROVED HERE

NO CHANGES, MODIFICATIONS OR REPRODUCTIONS TO BE MADE TO THESE DRAWINGS WITHOUT WRITTEN AUTHORIZATION FROM THE DESIGN ENGINEER.

DIMENSIONS & NOTES TAKE PRECEDENCE OVER GRAPHICAL REPRESENTATION.

P.H.S. 06/17/2019

6502 P511.dwg

Design:	M.D.G.
Drawn:	P.H.S.
Checked:	B.M.G.
Date:	NOV. 2017
Scale:	AS SHOWN
As-Built:	----

EXPIRES: 06-30-2019

JOB # 6502

P511