



J:\6400-6437-CompPlan\Draw - 18\Plan\Draw\6437.dwg, P202-0000, 6/25/2019 8:01:51 AM, DCL

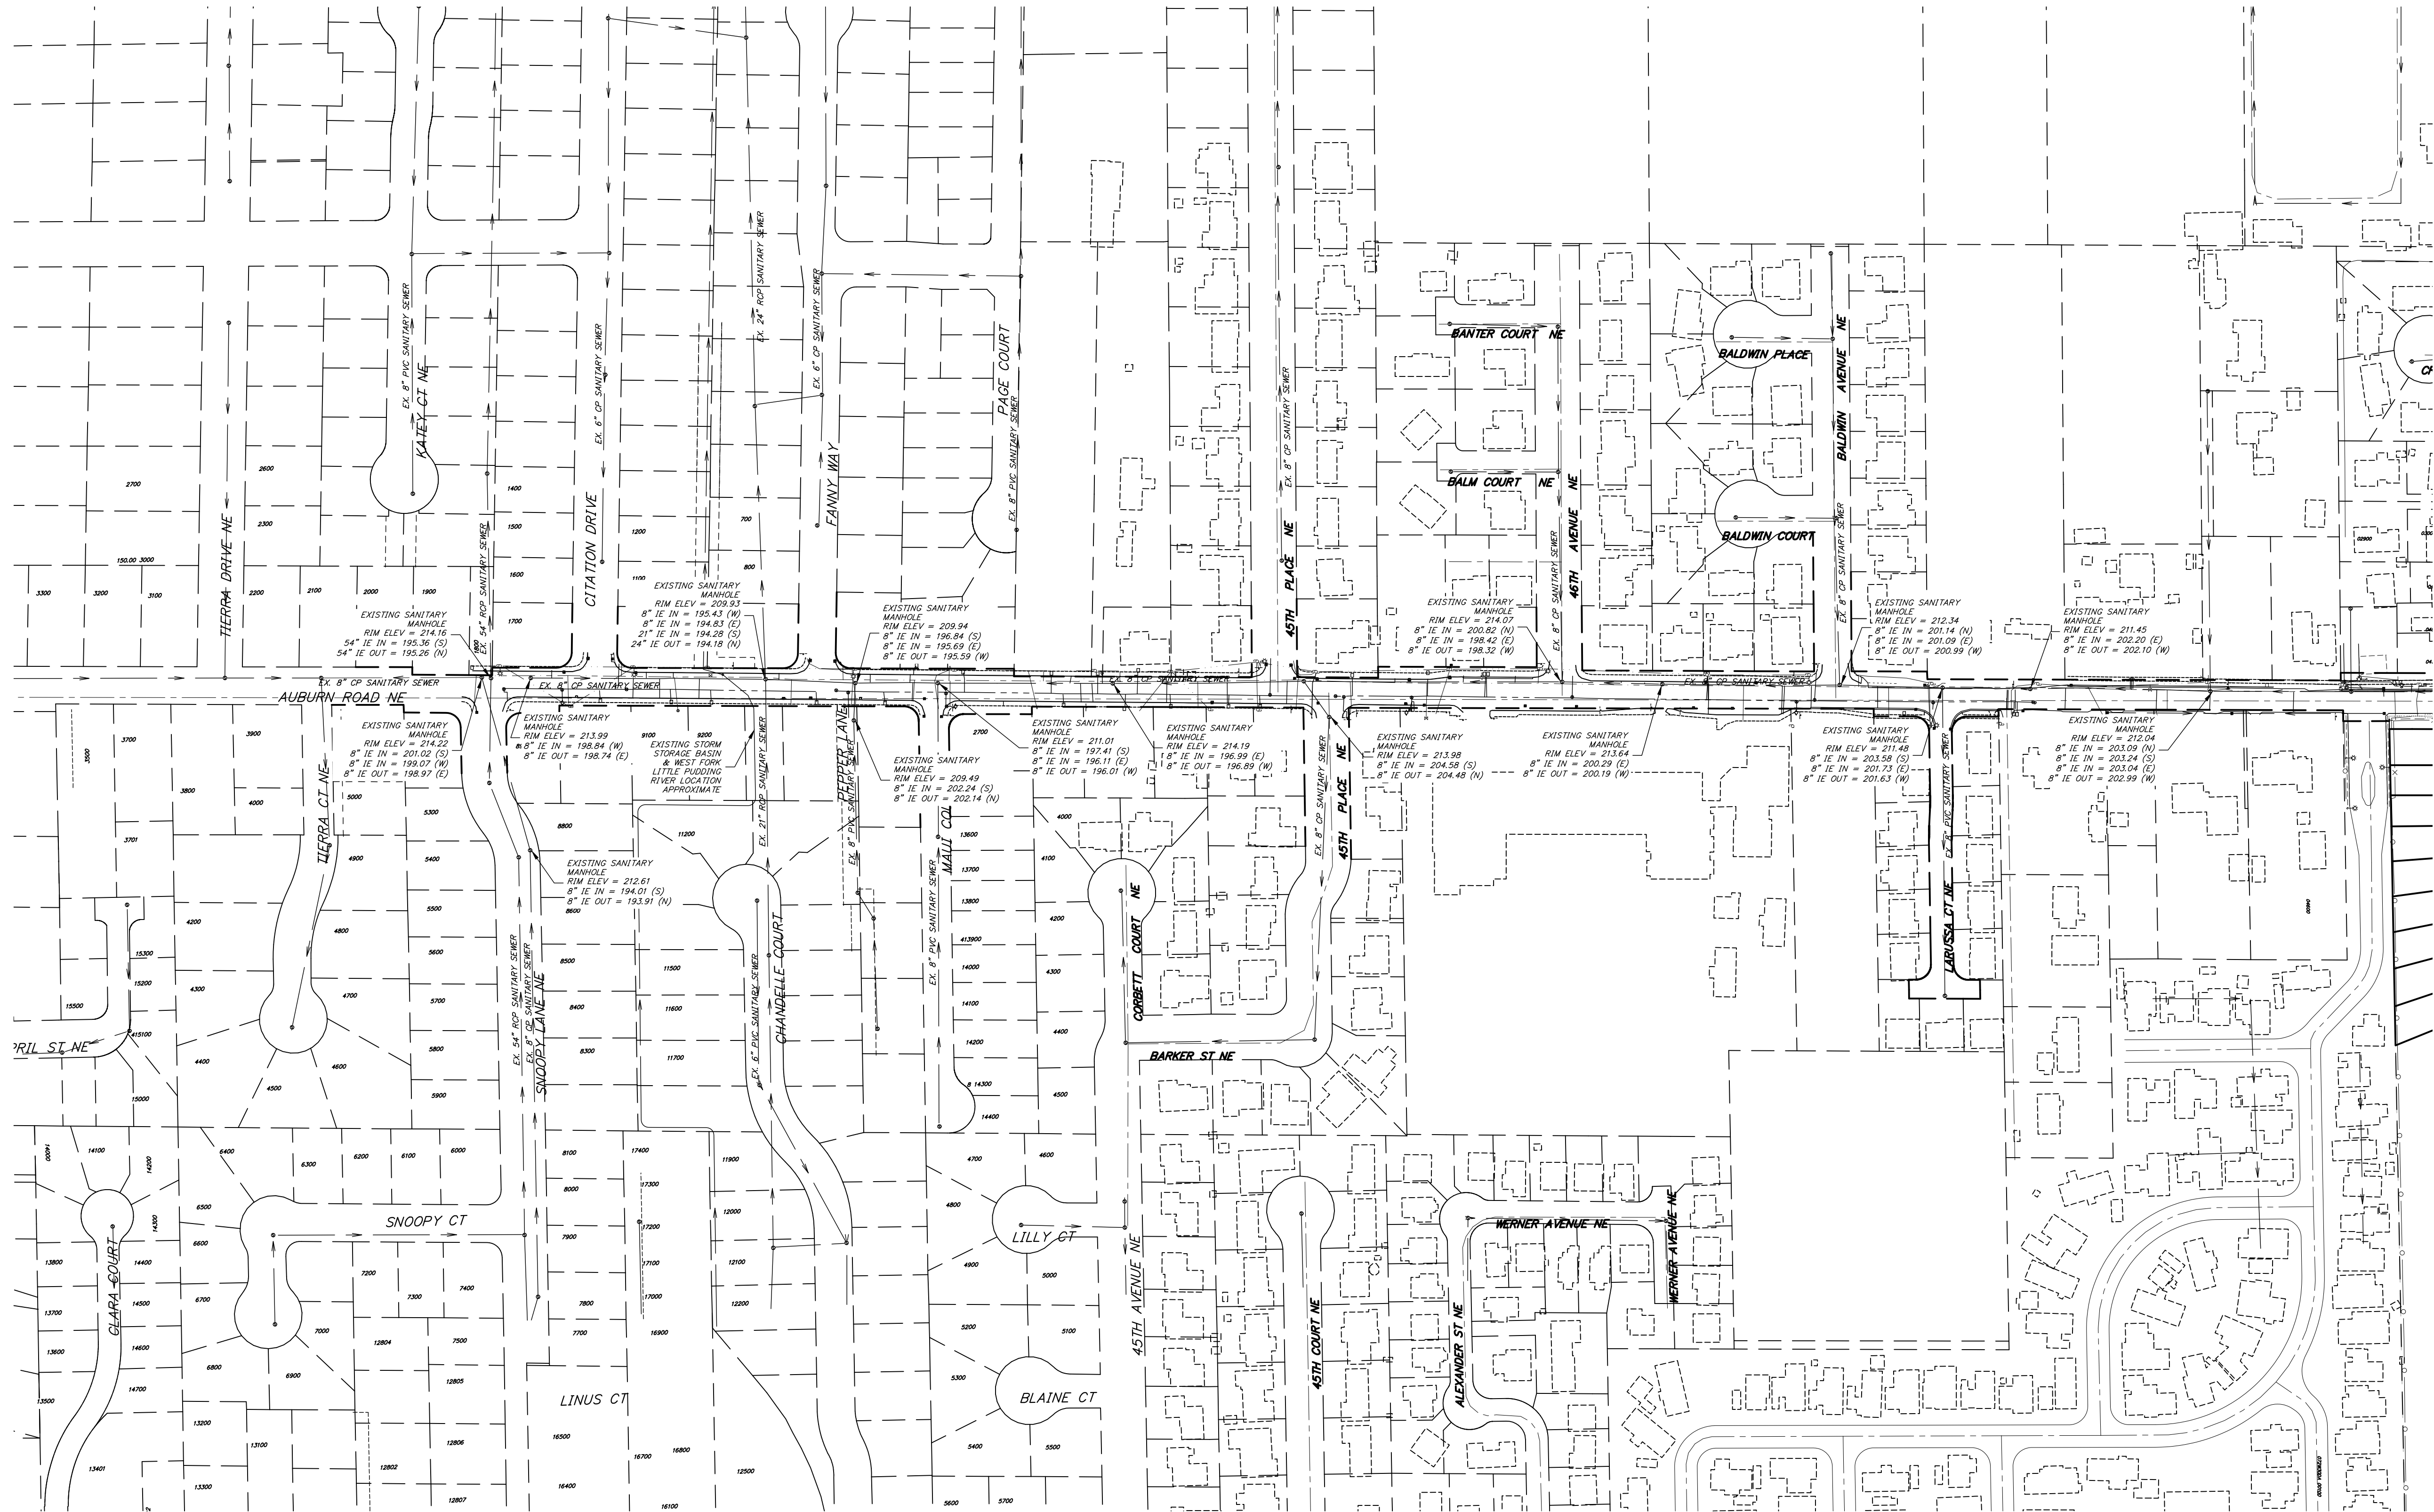

SEE SHEET P201

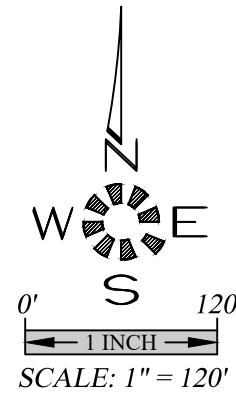


EXISTING CONDITIONS PLAN
AUBURN S.S.

EAST PARK ESTATES
P.U.D.

NO CHANGES, MODIFICATIONS
OR REPRODUCTIONS TO BE
MADE TO THESE DRAWINGS
WITHOUT WRITTEN
AUTHORIZATION FROM THE
DESIGN ENGINEER.
DIMENSIONS & NOTES TAKE
PRECEDENCE OVER
GRAPHICAL REPRESENTATION.

Design: M.D.G.
Drawn: D.G.G.
Checked: M.D.G.
Date: NOV. 2018
Scale: AS SHOWN

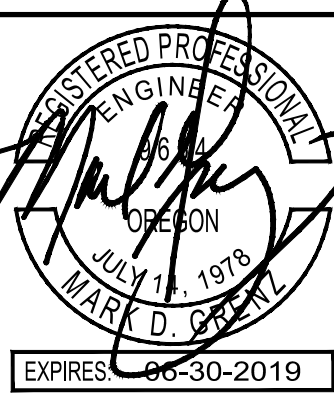


JOB # 6437

J:\6400-6437-CompPlan\Draw - 18\Plan\Draw\6437.dwg, P203-COND, 6/25/2019 8:02:18 AM, DCL



SEE SHEET P201

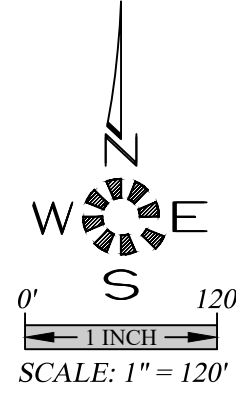


EXISTING CONDITIONS PLAN
AUBURN S.D.


EAST PARK ESTATES
P.U.D.

NO CHANGES, MODIFICATIONS
OR REPRODUCTIONS TO BE
MADE TO THESE DRAWINGS
WITHOUT WRITTEN
AUTHORIZATION FROM THE
DESIGN ENGINEER.
DIMENSIONS & NOTES TAKE
PRECEDENCE OVER
GRAPHICAL REPRESENTATION.

Design: M.D.G.
Drawn: D.S.G.
Checked: M.D.G.
Date: NOV. 2018
Scale: AS SHOWN

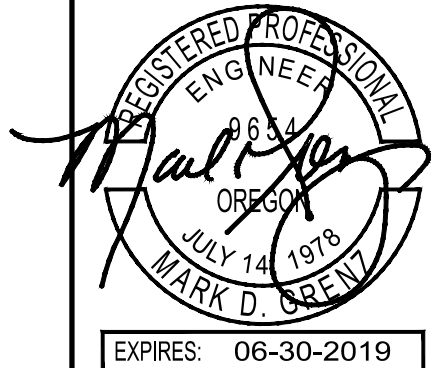


J:\6400-6437-Corridor\Draw - 18\Plan\Draw\6437.dwg, P204-CONO, 6/25/2019 8:02:45 AM, D:\c

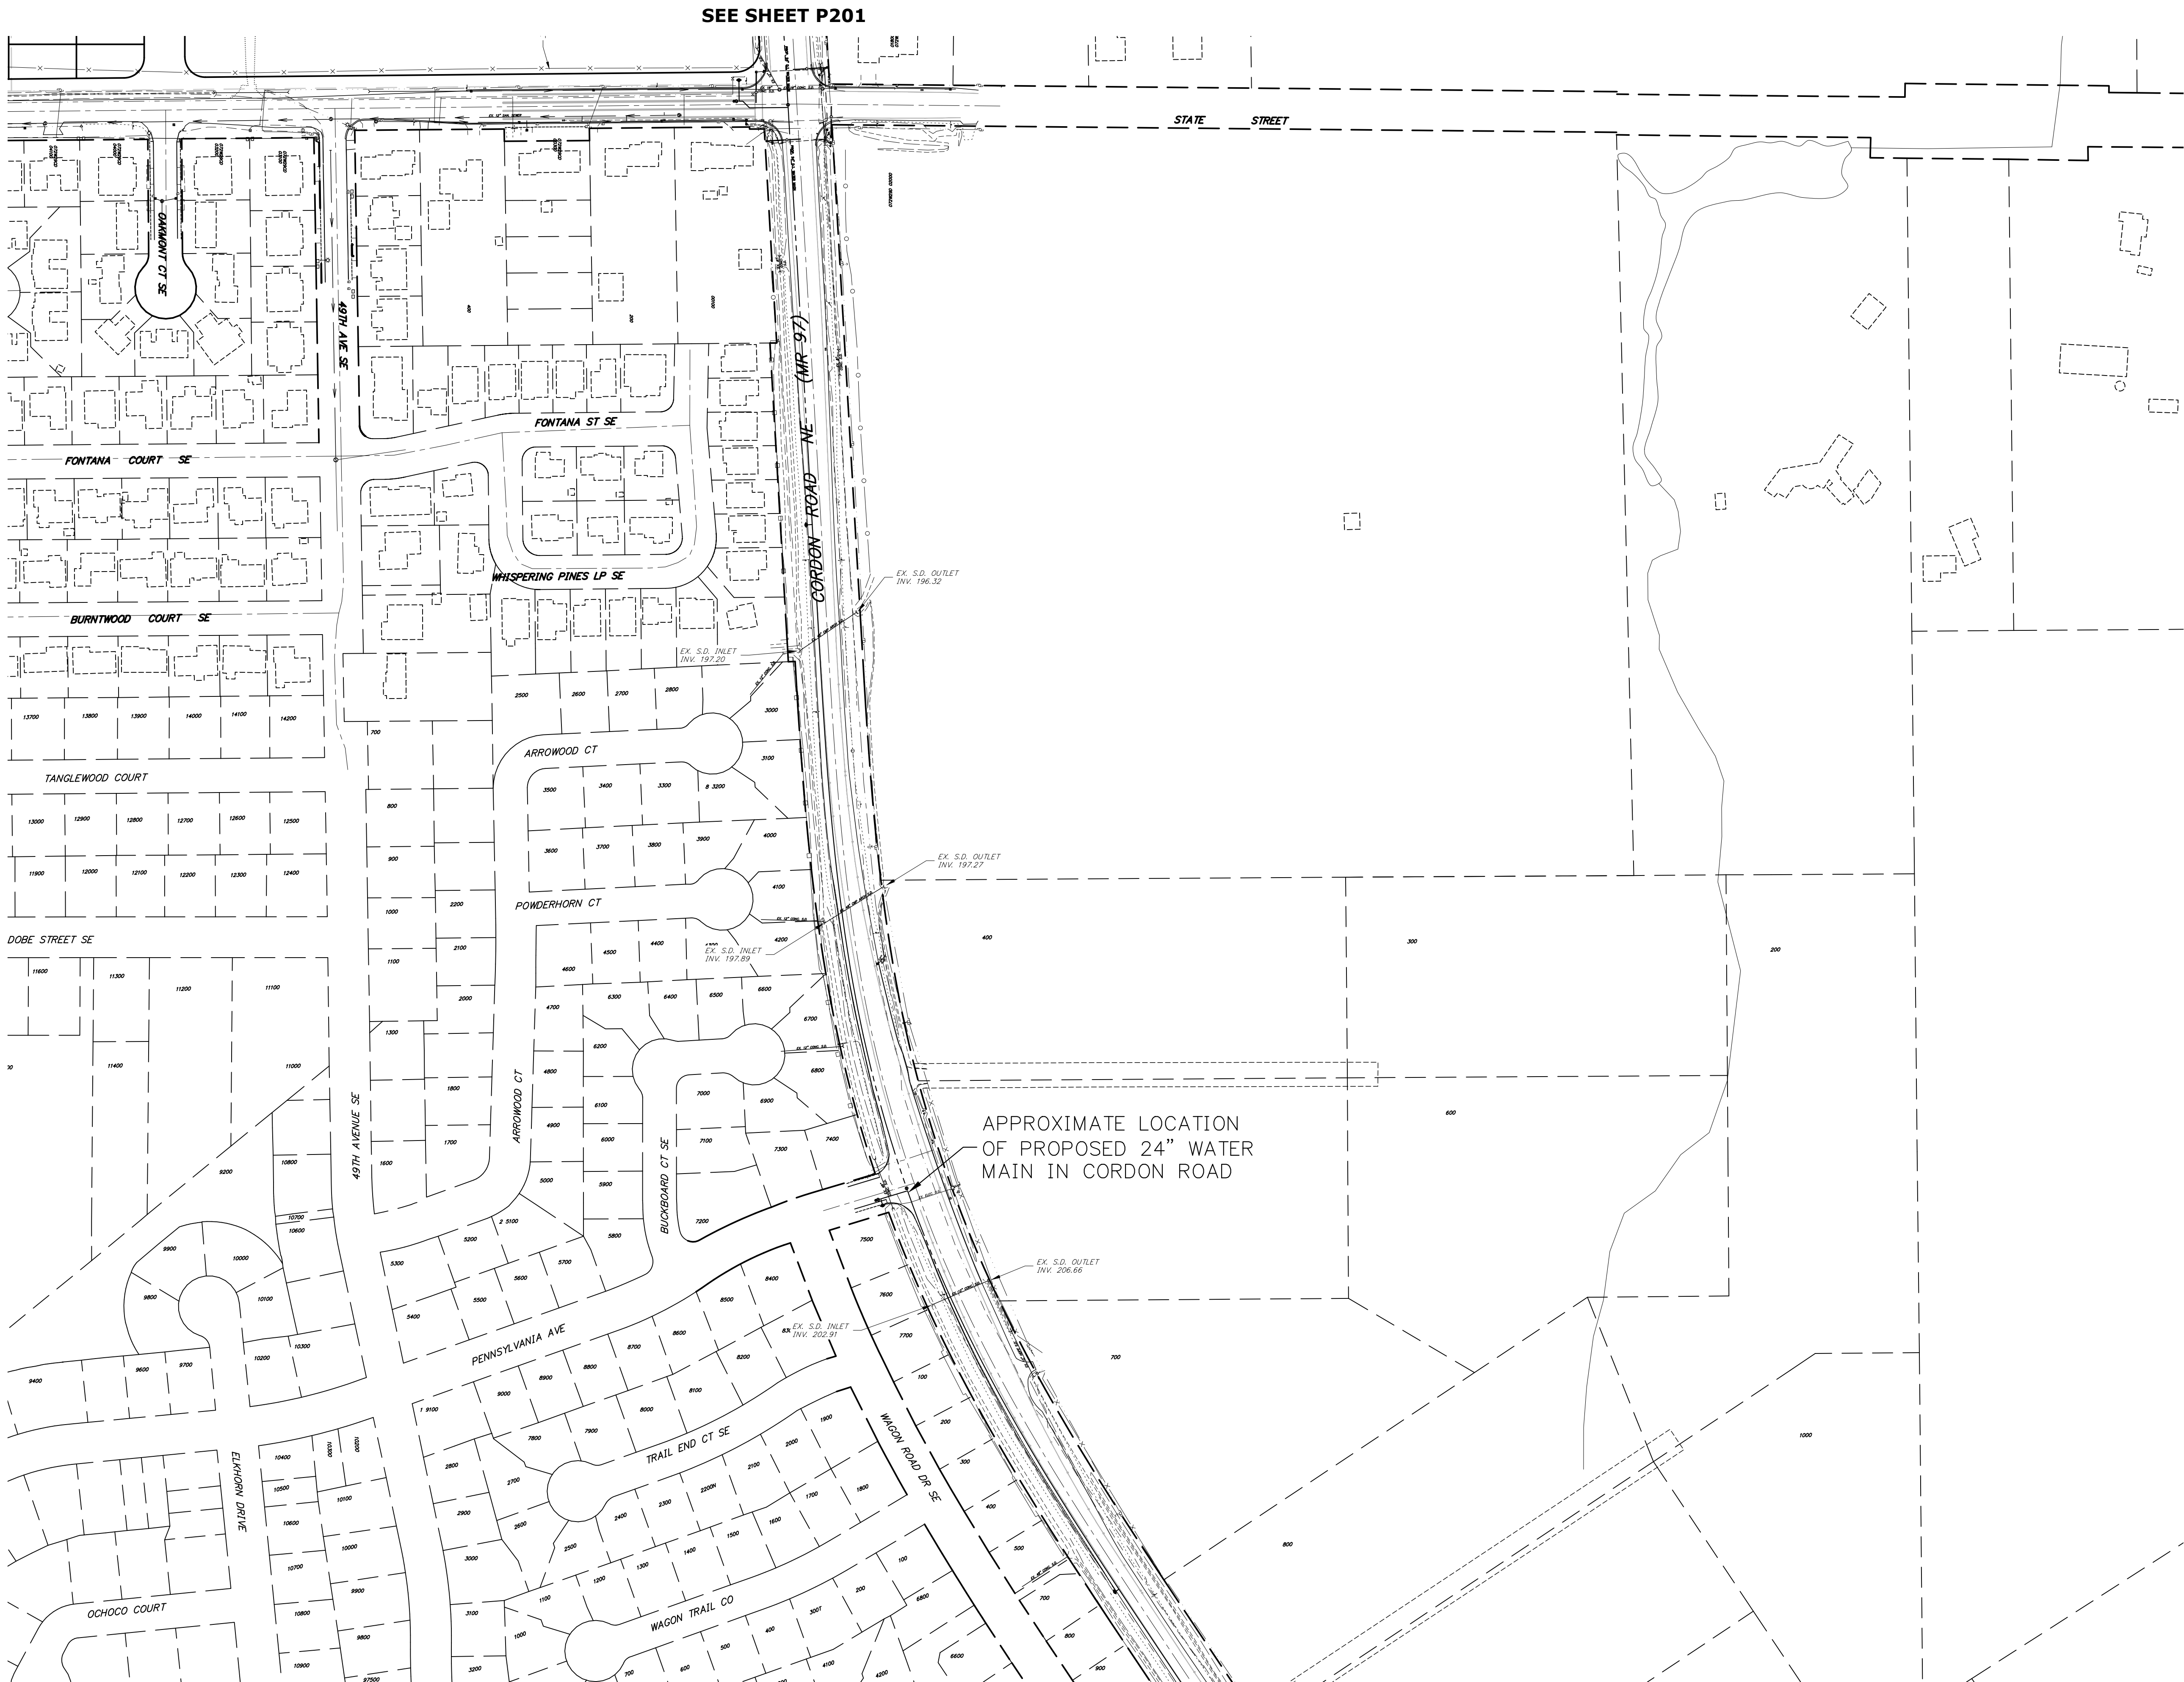

SEE SHEET P201

SEE SHEET P205

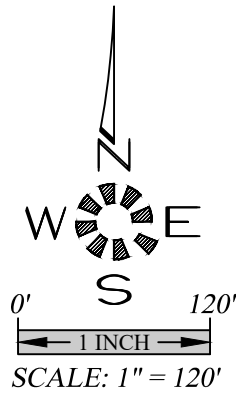

MULTI/TECH
ENGINEERING SERVICES, INC.
1155 13th St. S.E. Salem, OR, 97302
PH: (503) 363 - 9227 FAX: (503) 364-1260
www.mteengineering.net office@mteengineering.net

**EXISTING CONDITIONS PLAN
CORDON WATER**

**EAST PARK ESTATES
P.U.D.**


NO CHANGES, MODIFICATIONS
OR REPRODUCTIONS TO BE
MADE TO THESE DRAWINGS
WITHOUT WRITTEN
AUTHORIZATION FROM THE
DESIGN ENGINEER.
DIMENSIONS & NOTES TAKE
PRECEDENCE OVER
GRAPHICAL REPRESENTATION.

Design:	M.D.G.
Drawn:	D.G.G.
Checked:	M.D.G.
Date:	NOV. 2018
Scale:	AS SHOWN





EXPIRES: 06-30-2019

JOB # 6437

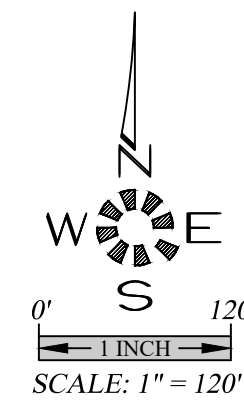

J:\6400-6437\6437-CondPlan.dwg - 18/10/2019 8:03:35 AM D:\c

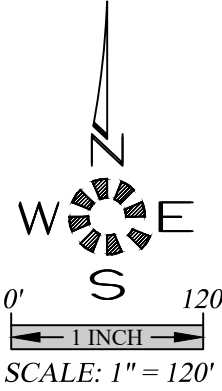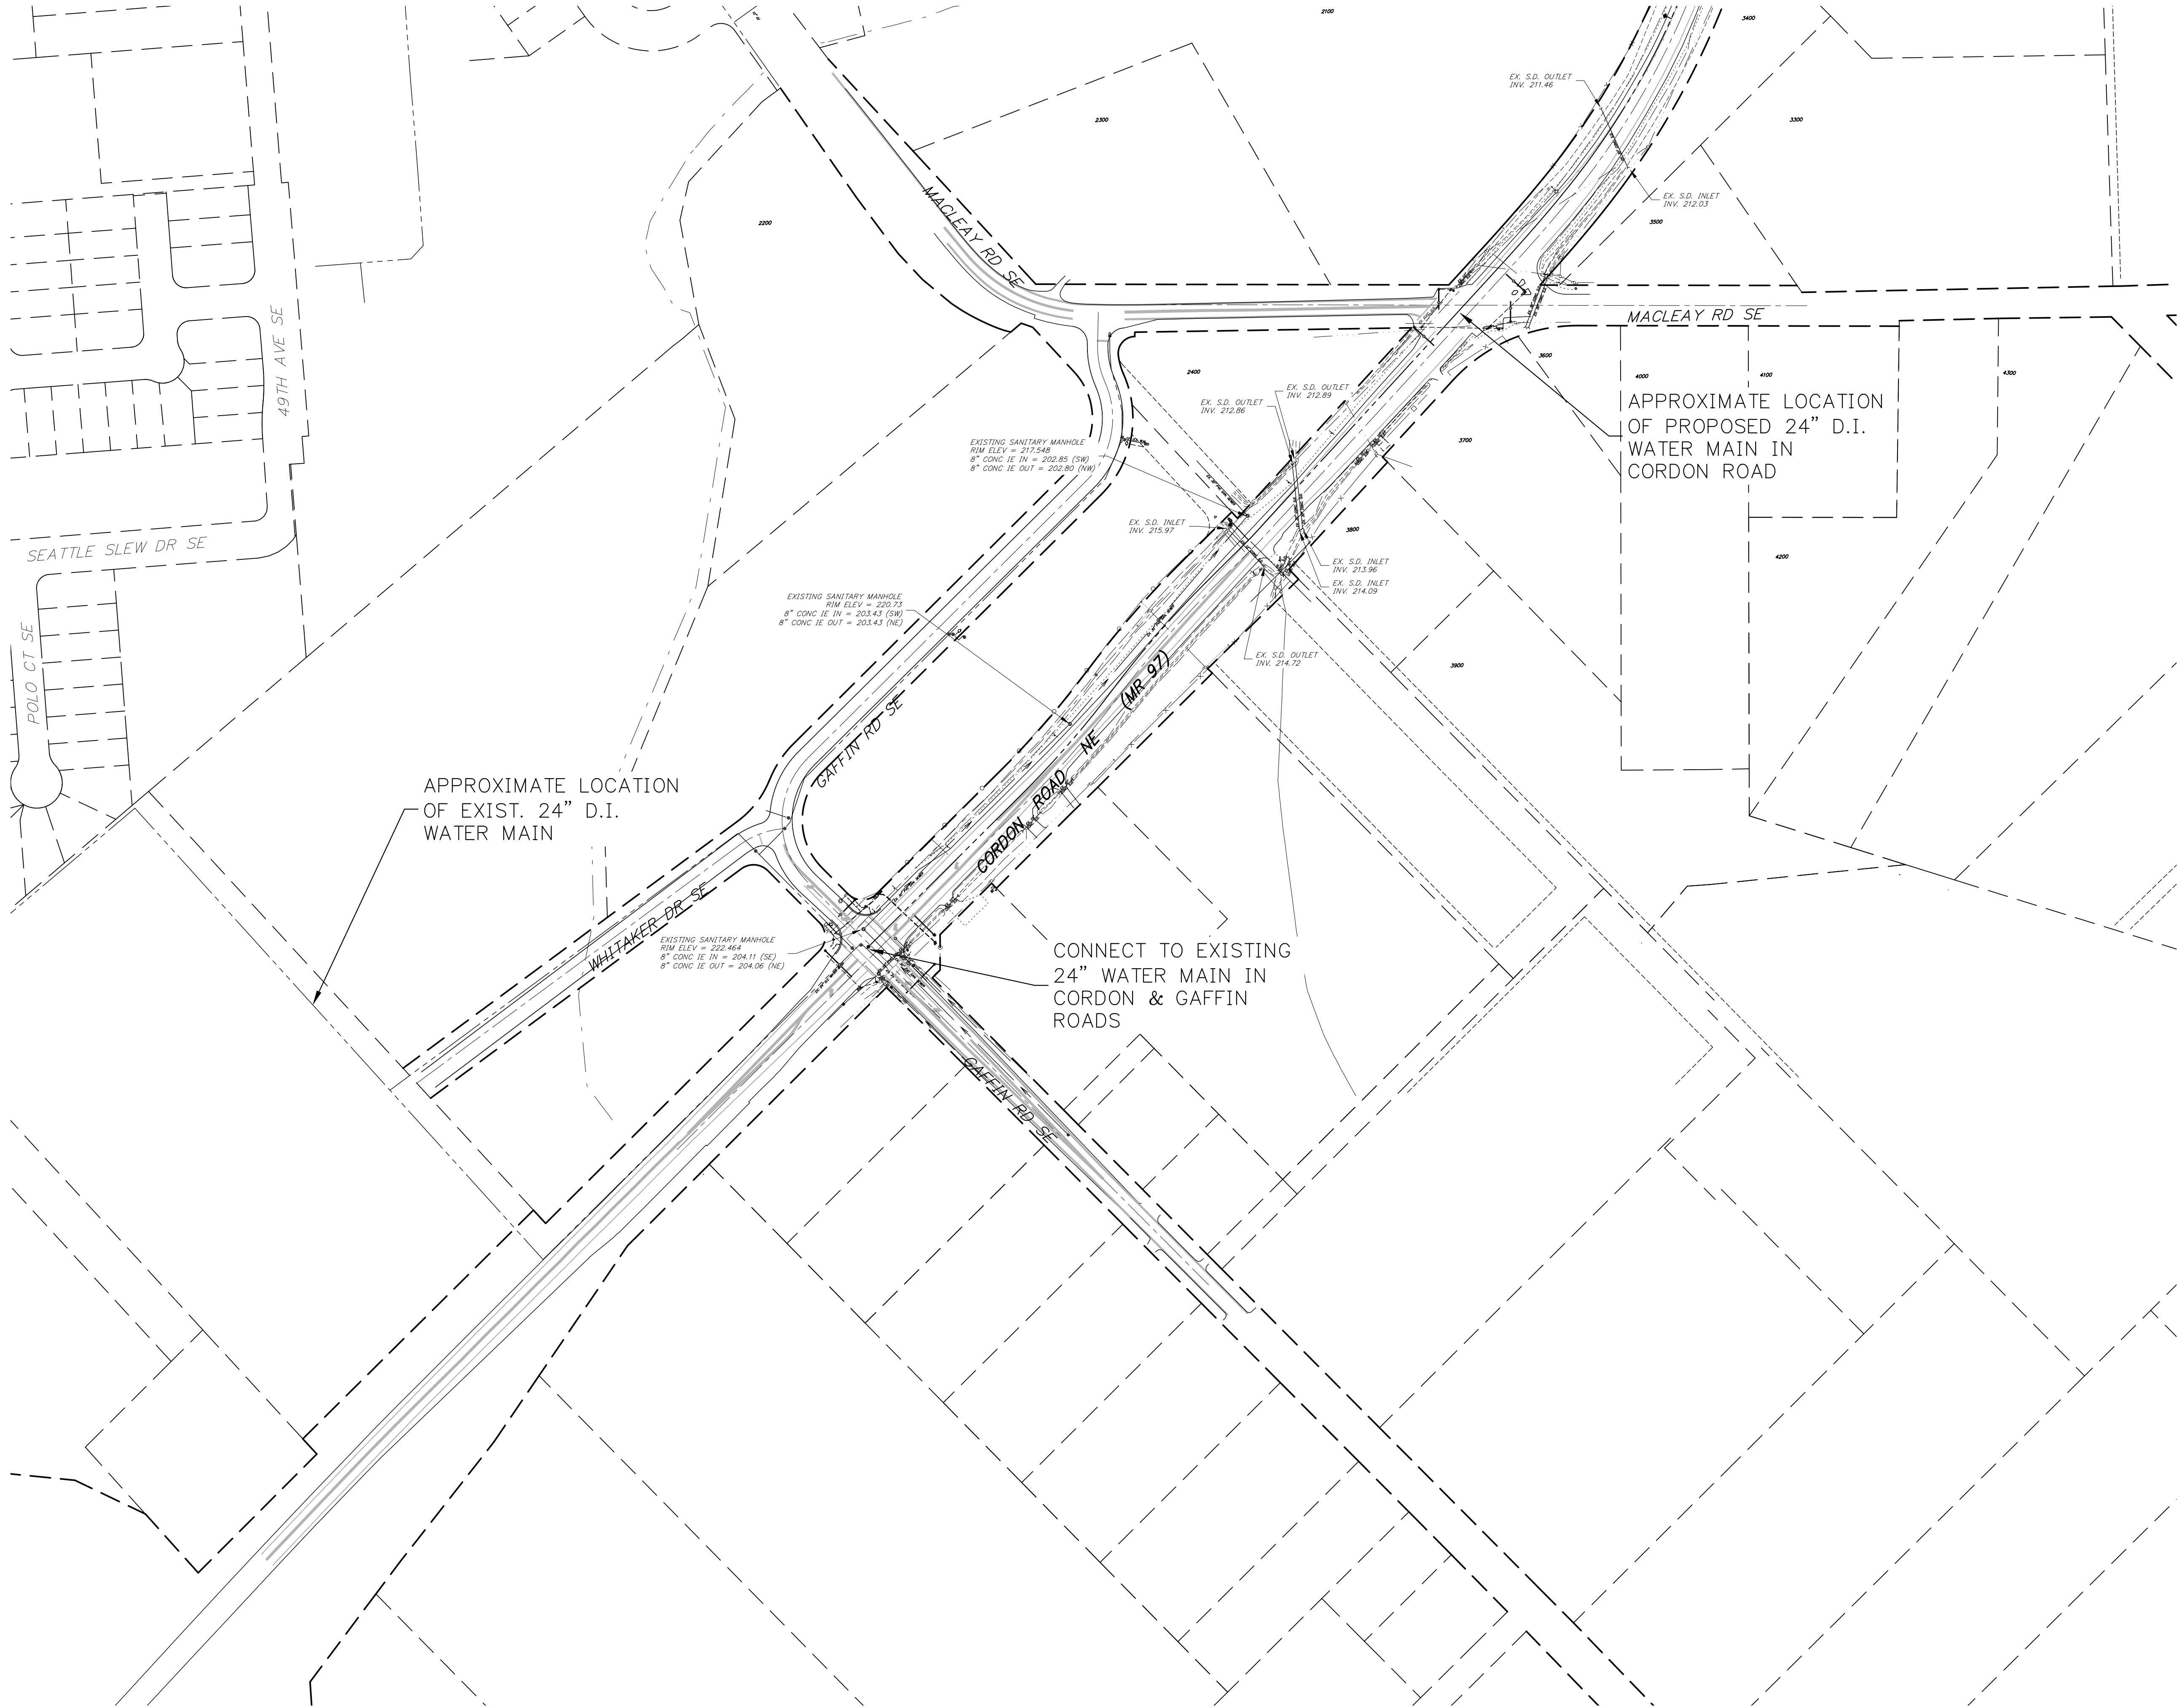


**EXISTING CONDITIONS PLAN
CORDON WATER**

**EAST PARK ESTATES
P.U.D.**

NO CHANGES, MODIFICATIONS
OR REPRODUCTIONS TO BE
MADE TO THESE DRAWINGS
WITHOUT WRITTEN
AUTHORIZATION FROM THE
DESIGN ENGINEER.
DIMENSIONS & NOTES TAKE
PRECEDENCE OVER
GRAPHICAL REPRESENTATION.

6437P 750P-XCOND
Design: M.D.G.
Drawn: D.S.G.
Checked: M.D.G.
Date: NOV. 2018
Scale: AS SHOWN

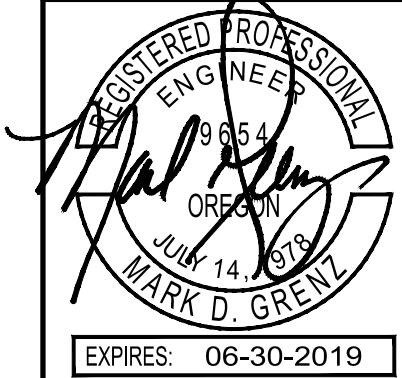

JOB # 6437