



NOTICE of FILING

LAND USE REQUEST AFFECTING THIS AREA

Si necesita ayuda para comprender esta informacion, por favor llame 503-588-6173

CASE NUMBER:	Modification of Amended Subdivision Case No. SUB07-13AMOD3
AMANDA APPLICATION NO:	19-116703-LD
NOTICE MAILING DATE:	September 18, 2019
PROPERTY LOCATION:	4400 Kale ST NE / 97305
PROPERTY OWNER(S):	Northstar Communities, LLC (Karl Ivanov)
APPLICANT(S):	Brandie Dalton, MultiTech Engineering, on behalf of Karl Ivanov
DESCRIPTION OF REQUEST:	Summary: Modification of the amended approval of tentative subdivision plan SUB07-13A (Northstar subdivision). Request: Modification of the amended approval of tentative subdivision plan SUB07-13A (Northstar subdivision) to reconfigure the boundaries between segments in the tentative subdivision plan, reconfiguration of several lots, reduce amount of lots created from 729 to 660 lots, realignment of street layout, elimination of condition 7 and 8, and clarification of remaining Conditions of Approval. The subject property is approximately 148.74 acres in size, zoned RS (Single Family Residential) and RM-1 and RM-2 (Multiple Family Residential), and located in the 4400-5200 blocks of Kale Road NE (Marion County Assessor's Map and Tax Lot Numbers 062W32C 00200; 00800; 00900; 1000; and 062W32D 00701 and 01100).
CRITERIA TO BE CONSIDERED:	<u>MODIFICATION OF TENTATIVE PHASED SUBDIVISION PLAN APPROVAL</u> Pursuant to SRC 205.070(d), an application for modification of a <i>Tentative Phased Subdivision Plan</i> shall be approved if all of the following criteria are met: (1) The proposed modification is not substantially inconsistent with the conditions of the original approval; and (2) The proposed modification will not result in significant changes to the physical appearance of the development, the use of the site, and the impacts on surrounding properties.
PUBLIC COMMENT PERIOD:	<u>All written comments must be submitted to City Staff no later than 5:00 p.m., October 2, 2019.</u> Comments received after the close of the Comment Period will not be considered.
TO SUBMIT COMMENTS:	Any person wishing to express support or opposition to the proposed request may do so by submitting written comments during the Public Comment Period. Include case number with the written comments. Written comments may be filed with the Case Manager, Planning Division, 555 Liberty Street SE, Room 305, Salem, Oregon 97301, or by email at the address listed below.

Following the close of the Public Comment Period, a decision will be issued and mailed to the applicant, property owner, affected neighborhood association, anyone who submitted written comments, and anyone who received notice of the land use request.

Failure to raise an issue in writing prior to the close of the Public Comment Period with sufficient specificity to provide the opportunity to respond to the issue, precludes appeal to the Land Use Board of Appeals (LUBA) on this issue. A similar failure to raise constitutional issues relating to proposed conditions of approval precludes an action for damages in circuit court.

CASE MANAGER:

Olivia Glantz, Planner III, City of Salem Planning Division, 555 Liberty Street SE, Room 305, Salem, Oregon 97301. Telephone: 503-540-2343; E-mail: OGlantz@cityofsalem.net.

NEIGHBORHOOD ORGANIZATION:

Northgate Neighborhood Association, Frank Pack, Land Use Chair; Phone: 503-364-7353; Email: frankpack@gmail.com.

DOCUMENTATION MATERIALS:

Copies of the application, all documents and evidence submitted by the applicant are available for inspection at no cost at the Planning Division office, City Hall, 555 Liberty Street SE, Room 305, during regular business hours. Copies may be obtained at a reasonable cost. Please contact the Case Manager.

ACCESS:

The Americans with Disabilities Act (ADA) accommodations will be provided on request.

\\Allcity\amanda\AmandaForms\4420Type2FilingNotice.doc

***PLEASE PROMPTLY FORWARD A COPY OF THIS NOTICE TO ANY OTHER OWNER, TENANT OR LESSEE
For more information about Planning in Salem:
<http://www.cityofsalem.net/planning>***

It is the City of Salem's policy to assure that no person shall be discriminated against on the grounds of race, religion, color, sex, marital status, familial status, national origin, age, mental or physical disability, sexual orientation, gender identity and source of income, as provided by Salem Revised Code Chapter 97. The City of Salem also fully complies with Title VI of the Civil Rights Act of 1964, and related statutes and regulations, in all programs and activities. Disability-related modification or accommodation, including auxiliary aids or services, in order to participate in this meeting or event, are available upon request. Sign language and interpreters for languages other than English are also available upon request. To request such an accommodation or interpretation, contact the Community Development Department at 503-588-6173 at least three business days before this meeting or event. TTD/TTY telephone 503-588-6439 is also available 24/7

REQUEST FOR COMMENTS

Si necesita ayuda para comprender esta informacion, por favor llame 503-588-6173

REGARDING: SUBDIVISION CASE NO. SUB07-13AMOD3

PROJECT ADDRESS: 4400 KALE ST NE, SALEM OR 97305

AMANDA Application No. 19-116703-LD

COMMENT PERIOD ENDS: WEDNESDAY, OCTOBER 2, 2019 AT 5:00 P.M.

SUMMARY: Modification of the amended approval of tentative subdivision plan SUB07-13A (Northstar subdivision).

REQUEST: Modification of the amended approval of tentative subdivision plan SUB07-13A (Northstar subdivision) to reconfigure the boundaries between segments in the tentative subdivision plan, reconfiguration of several lots, reduce amount of lots created from 729 to 660 lots, realignment of street layout, elimination of condition 7 and 8, and clarification of remaining Conditions of Approval.

The subject property is approximately 148.74 acres in size, zoned RS (Single Family Residential) and RM-1 and RM-2 (Multiple Family Residential), and located in the 4400-5200 blocks of Kale Road NE (Marion County Assessor's Map and Tax Lot Numbers 062W32C 00200; 00800; 00900; 1000; and 062W32D 00701 and 01100).

Attached is a copy of the proposal and any related maps. The complete case file, including all materials submitted by the applicant and any applicable professional studies such as traffic impact analysis, geologic assessments, and stormwater reports, are available upon request. A decision for this proposal will be prepared by the planning staff from information available to staff. You are invited to respond with information relating to this property and this request. We are interested in receiving pertinent, factual information such as neighborhood association recommendations and comments of affected property owners or residents.

Comments received by 5:00 P.M., Wednesday, October 2, 2019, will be considered in the decision process. Comments received after this date will be not considered. **Mailed comments can take up to 7 calendar days to arrive at our office. To ensure that your comments are received by the deadline, we recommend that you e-mail or hand deliver your comments to the Case Manager listed below.**

SEND QUESTIONS OR COMMENTS TO: Olivia Glantz, Planner III City of Salem,
Planning Division; 555 Liberty St SE, Room 305, Salem, OR 97301; Phone: 503-540-2343;
Fax: 503-588-6005; E-Mail: OGlantz@cityofsalem.net; <http://www.cityofsalem.net/planning>

PLEASE CHECK THE FOLLOWING THAT APPLY:

- ☐ 1. I have reviewed the proposal and have no objections to it.
- ☐ 2. I have reviewed the proposal and have the following comments: _____
- ☐ 3. Other: _____
- Name: _____
- Address: _____
- Agency: _____
- Phone: _____
- Date: _____

IMPORTANT: PLEASE FOLD AND RETURN THIS POSTAGE-PAID FORM




NO POSTAGE
NECESSARY
IF MAILED
IN THE
UNITED STATES




POSTAGE WILL BE PAID BY ADDRESSEE

PLANNING DIVISION
CITY OF SALEM
555 LIBERTY ST SE
SALEM OR 97301-9907

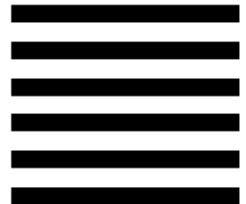

Vicinity Map

4485 Kale Street NE

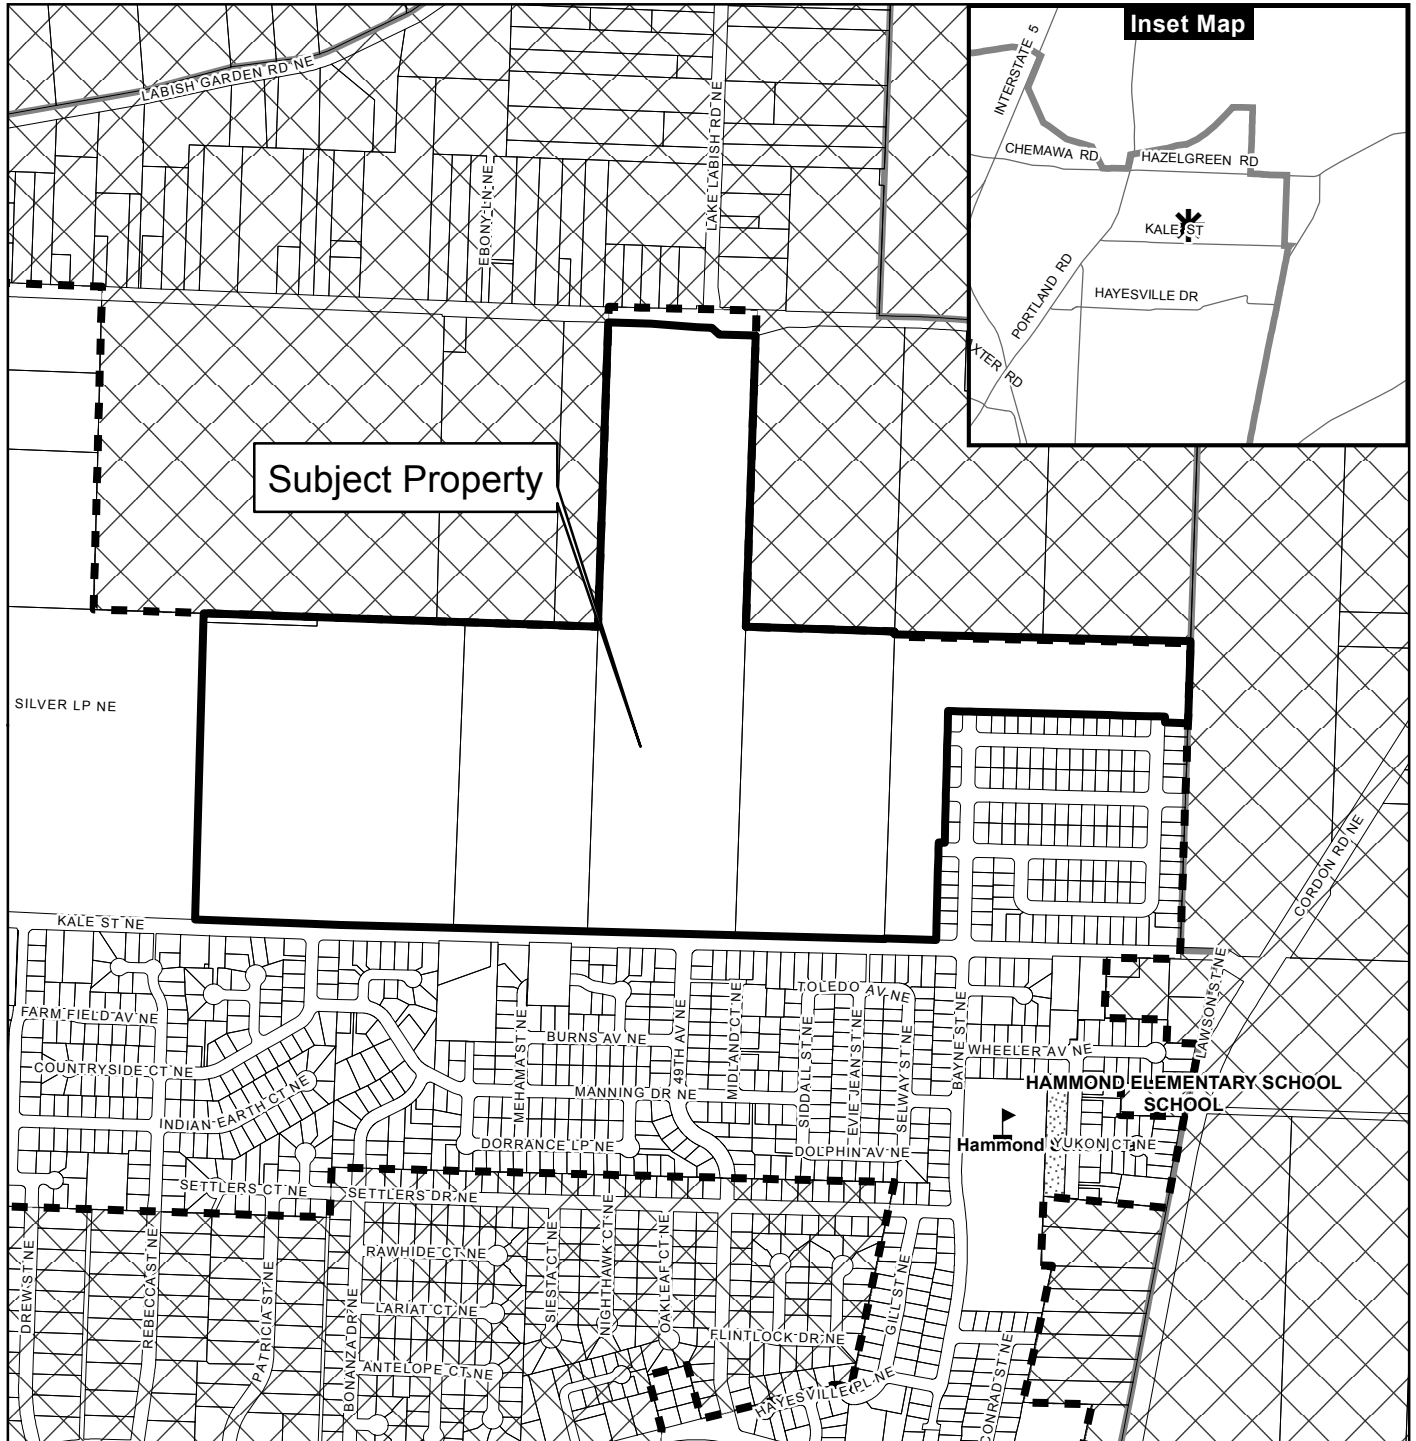

Legend

Taxlots

Urban Growth Boundary

City Limits

Outside Salem City Limits

Historic District

Schools

Parks

CITY OF Salem
AT YOUR SERVICE
Community Development Dept.

This product is provided as is, without warranty. In no event is the City of Salem liable for damages from the use of this product. This product is subject to license and copyright limitations and further distribution or resale is prohibited.



Owner / Developer:

Northstar Communities L.L.C.

9550 S.E. CLACKAMAS Rd.
CLACKAMAS, OREGON 97015

NORTHSTAR

SEC. 32, T. 6 S., R. 2 W., W.M.
CITY OF SALEM
MARION COUNTY, OREGON

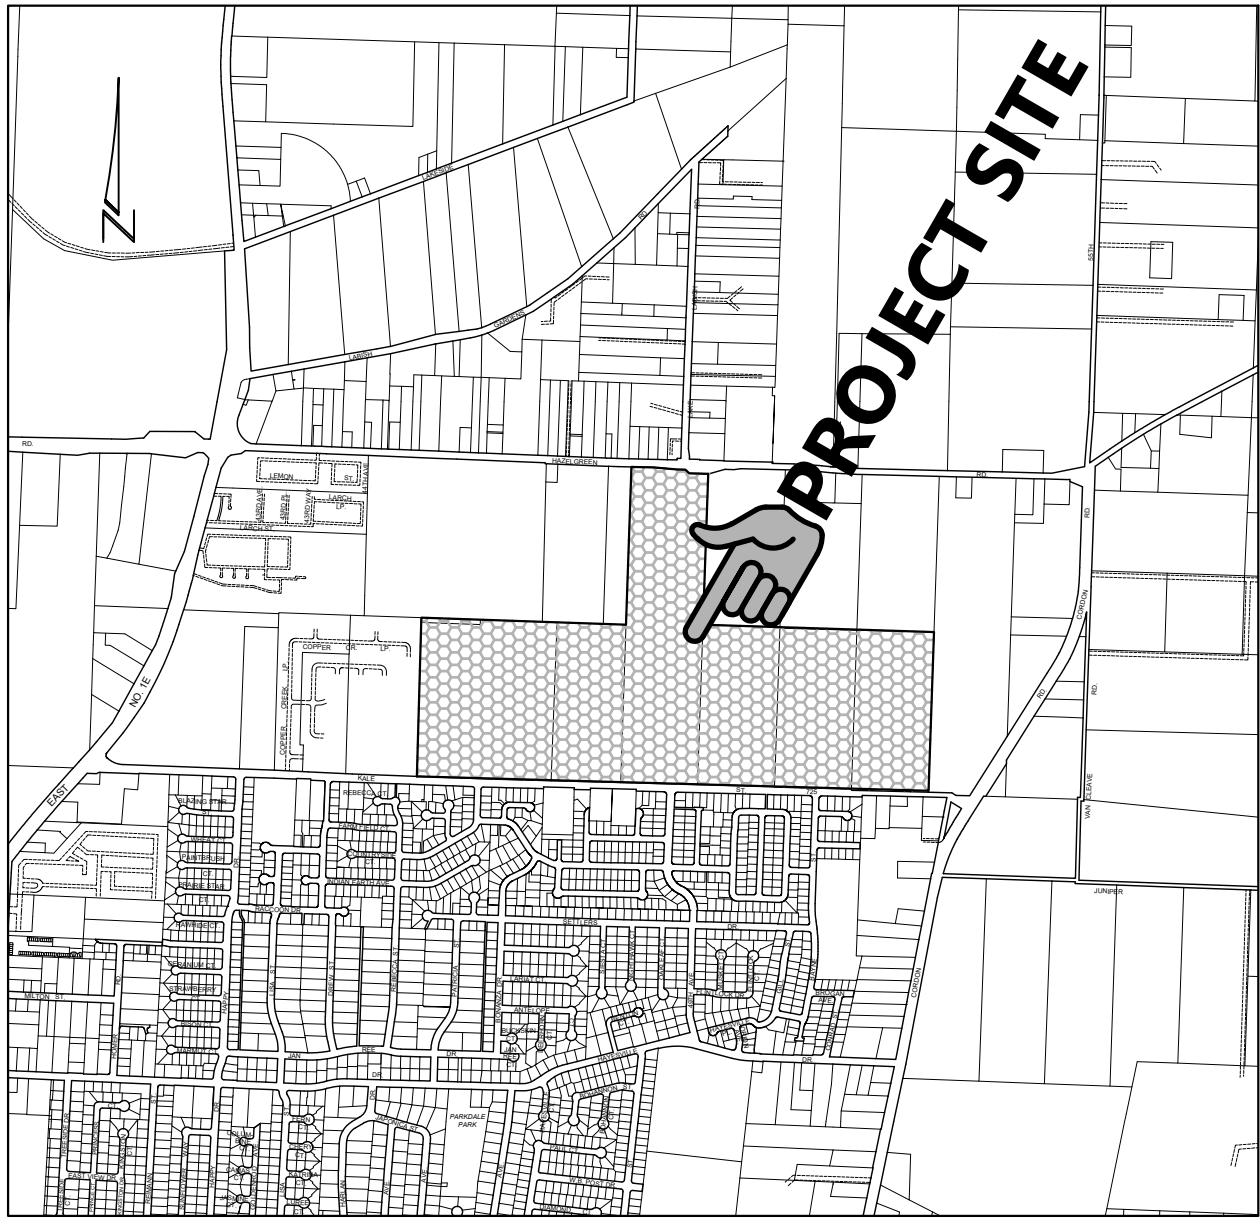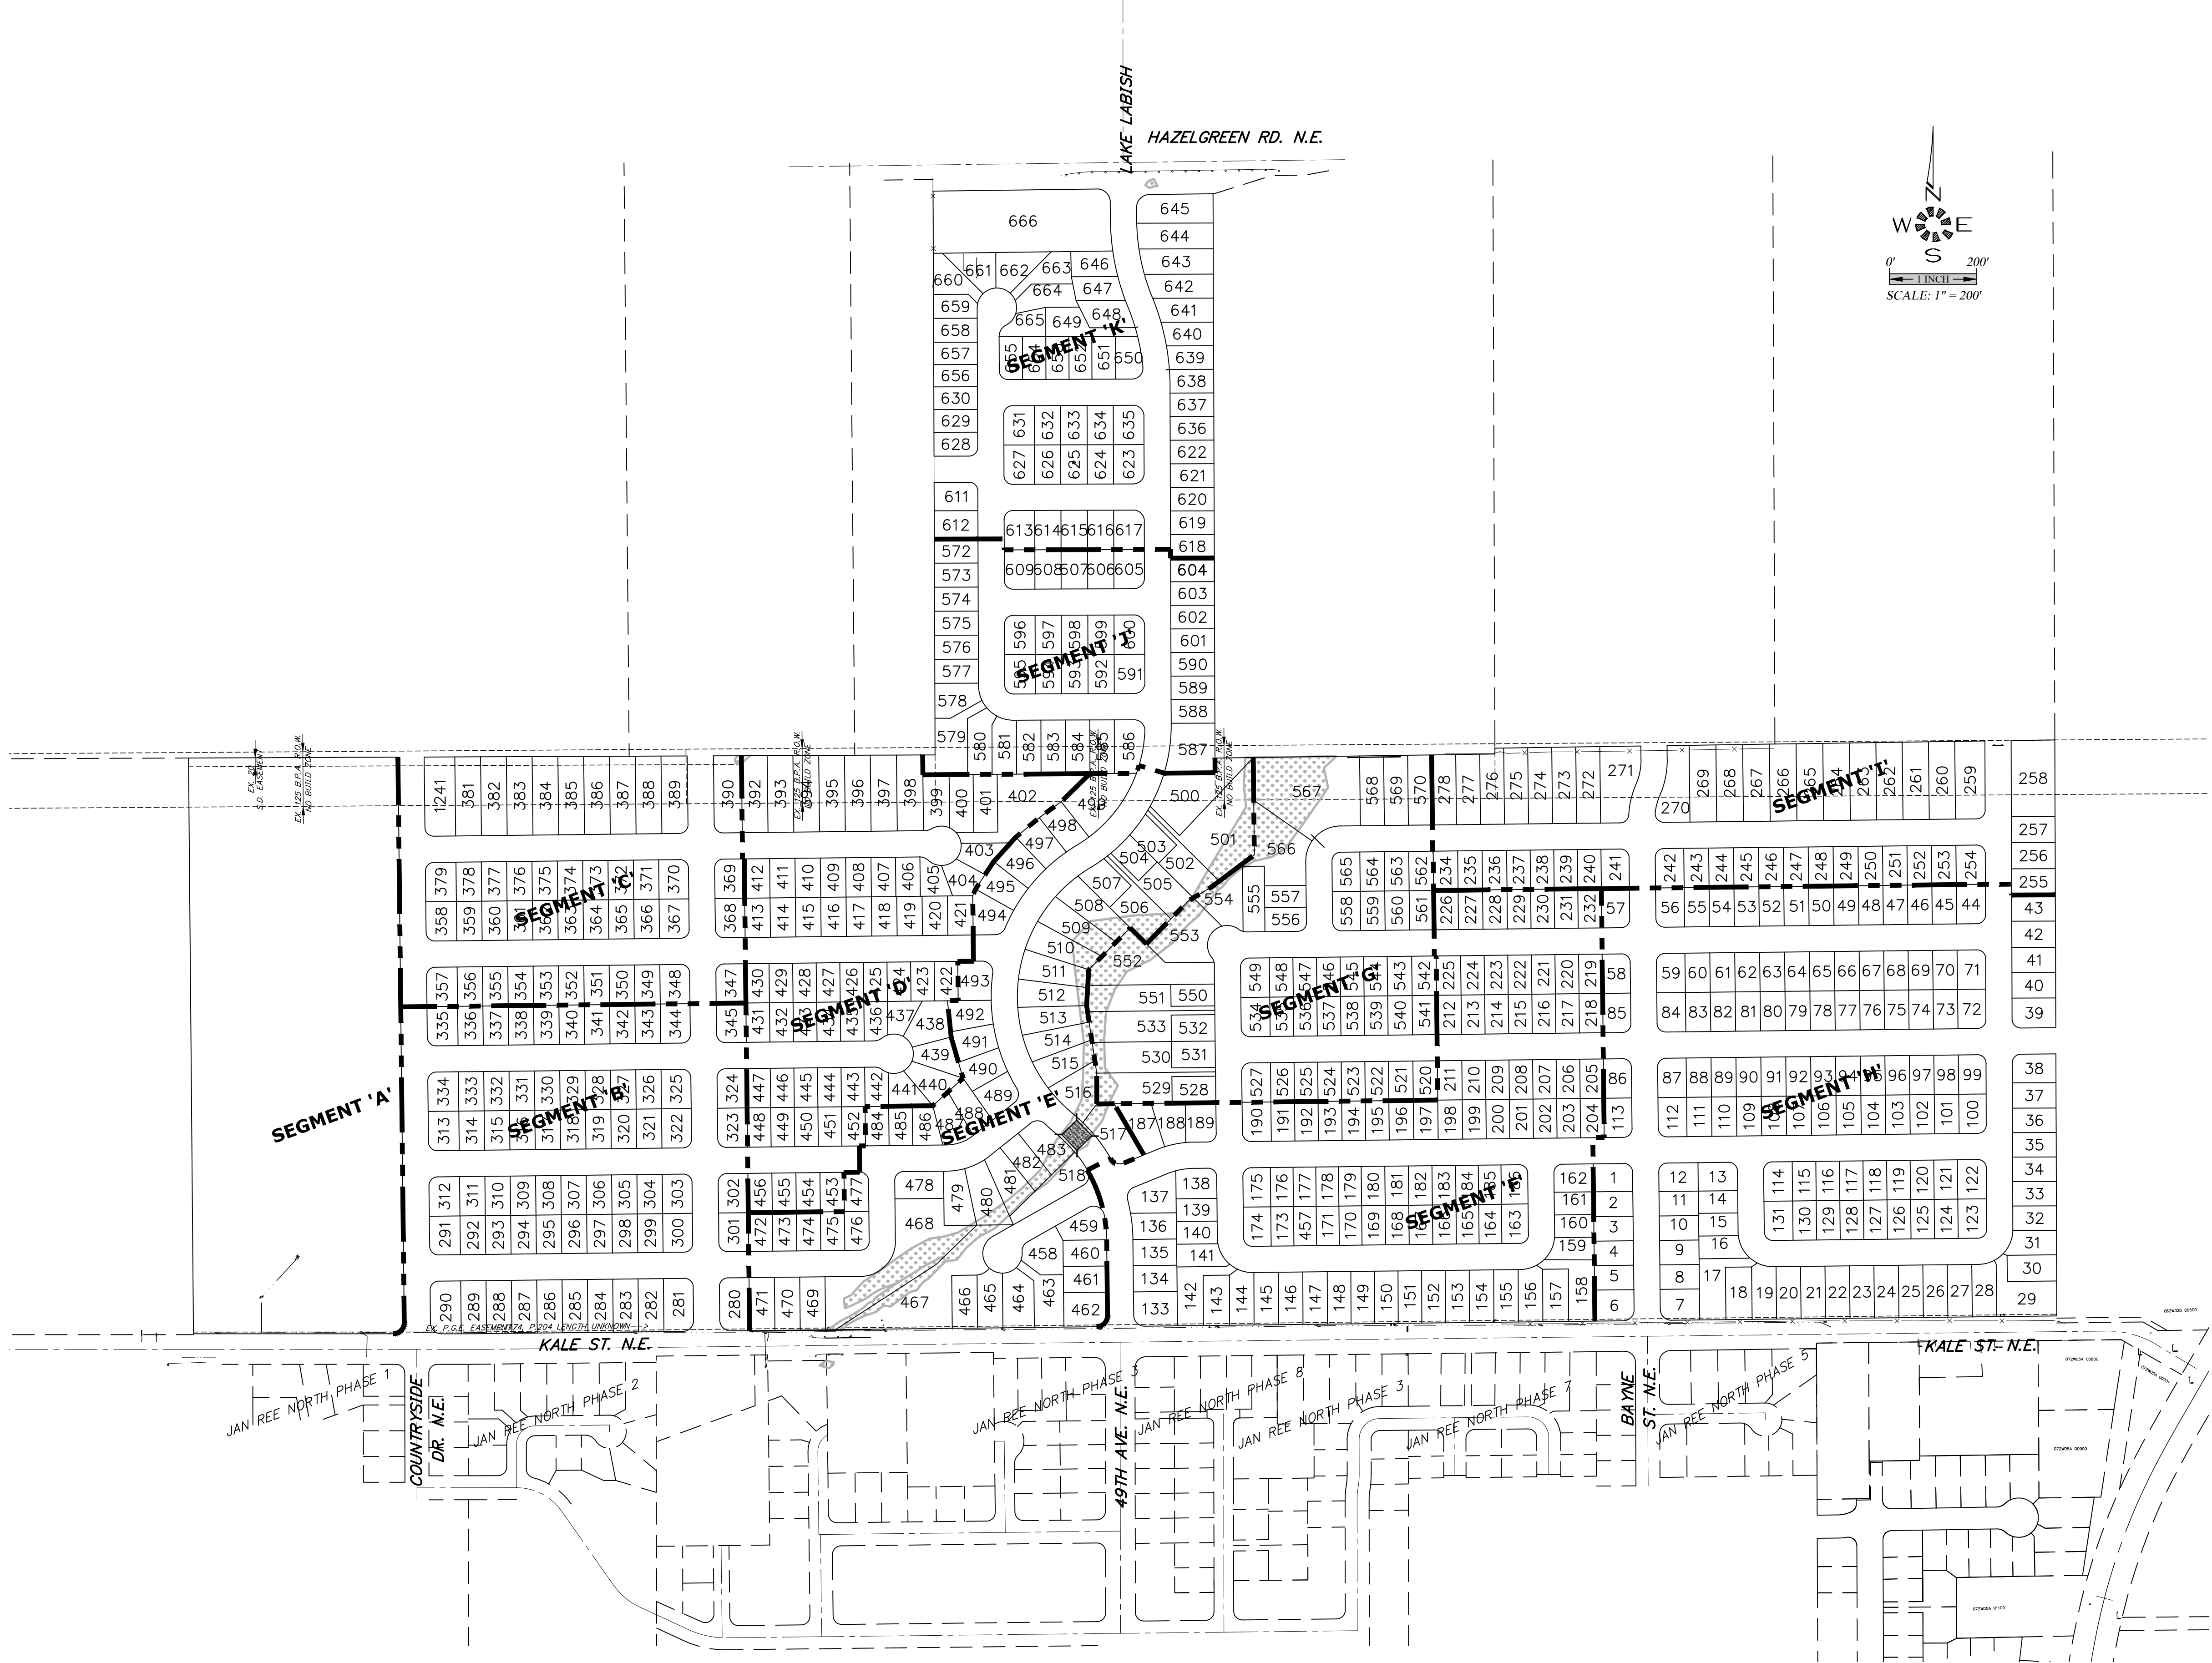

VICINITY MAP

NUMBER OF LOTS BY SEGMENT

SEGMENT	PROPOSED	ORIGINAL
A	1	50
B	66	66
C	44	44
D	65	70
E	60	67
F	100	100
G	51	55
H	130	131
I	45	46
J	38	38
K	56	62
TOTALS	656	729
CHANGE	-73	




COVER SHEET

PROPOSED
MODIFICATION

NOT FOR
CONSTRUCTION
UNLESS STAMPED
APPROVED HERE

NO CHANGES, MODIFICATIONS
OR REPRODUCTIONS TO BE
MADE TO THESE DRAWINGS
WITHOUT WRITTEN
AUTHORIZATION FROM THE
DESIGN ENGINEER.
DIMENSIONS & NOTES TAKE
PRECEDENCE OVER
GRAPHICAL REPRESENTATION.

Design: M.D.G.
Drawn: C.F.S.
ProjMgr: J.J.G.
Date: FEB. 2019
Scale: AS SHOWN
As-Built: ----

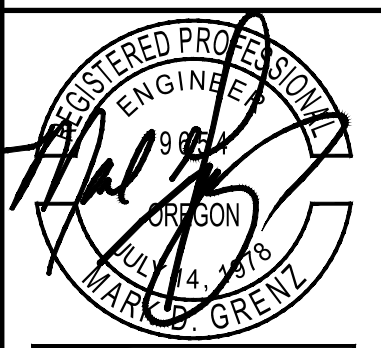

EXPIRES: 06-30-2021

JOB # 6610

Owner / Developer:


Northstar Communities L.L.C.

9550 S.E. CLACKAMAS Rd.
CLACKAMAS, OREGON 97015

NORTHSTAR

SEC. 32, T. 6 S., R. 2 W., W.M.
CITY OF SALEM
MARION COUNTY, OREGON

LOT AREAS		
LOT NO.	BUILDABLE AREA S.Q. F.T.	BUILDING FOOTPRINT S.Q. F.T.
554	2828	1705
555	4449	NA
566	4362	1963
567	2885	NA

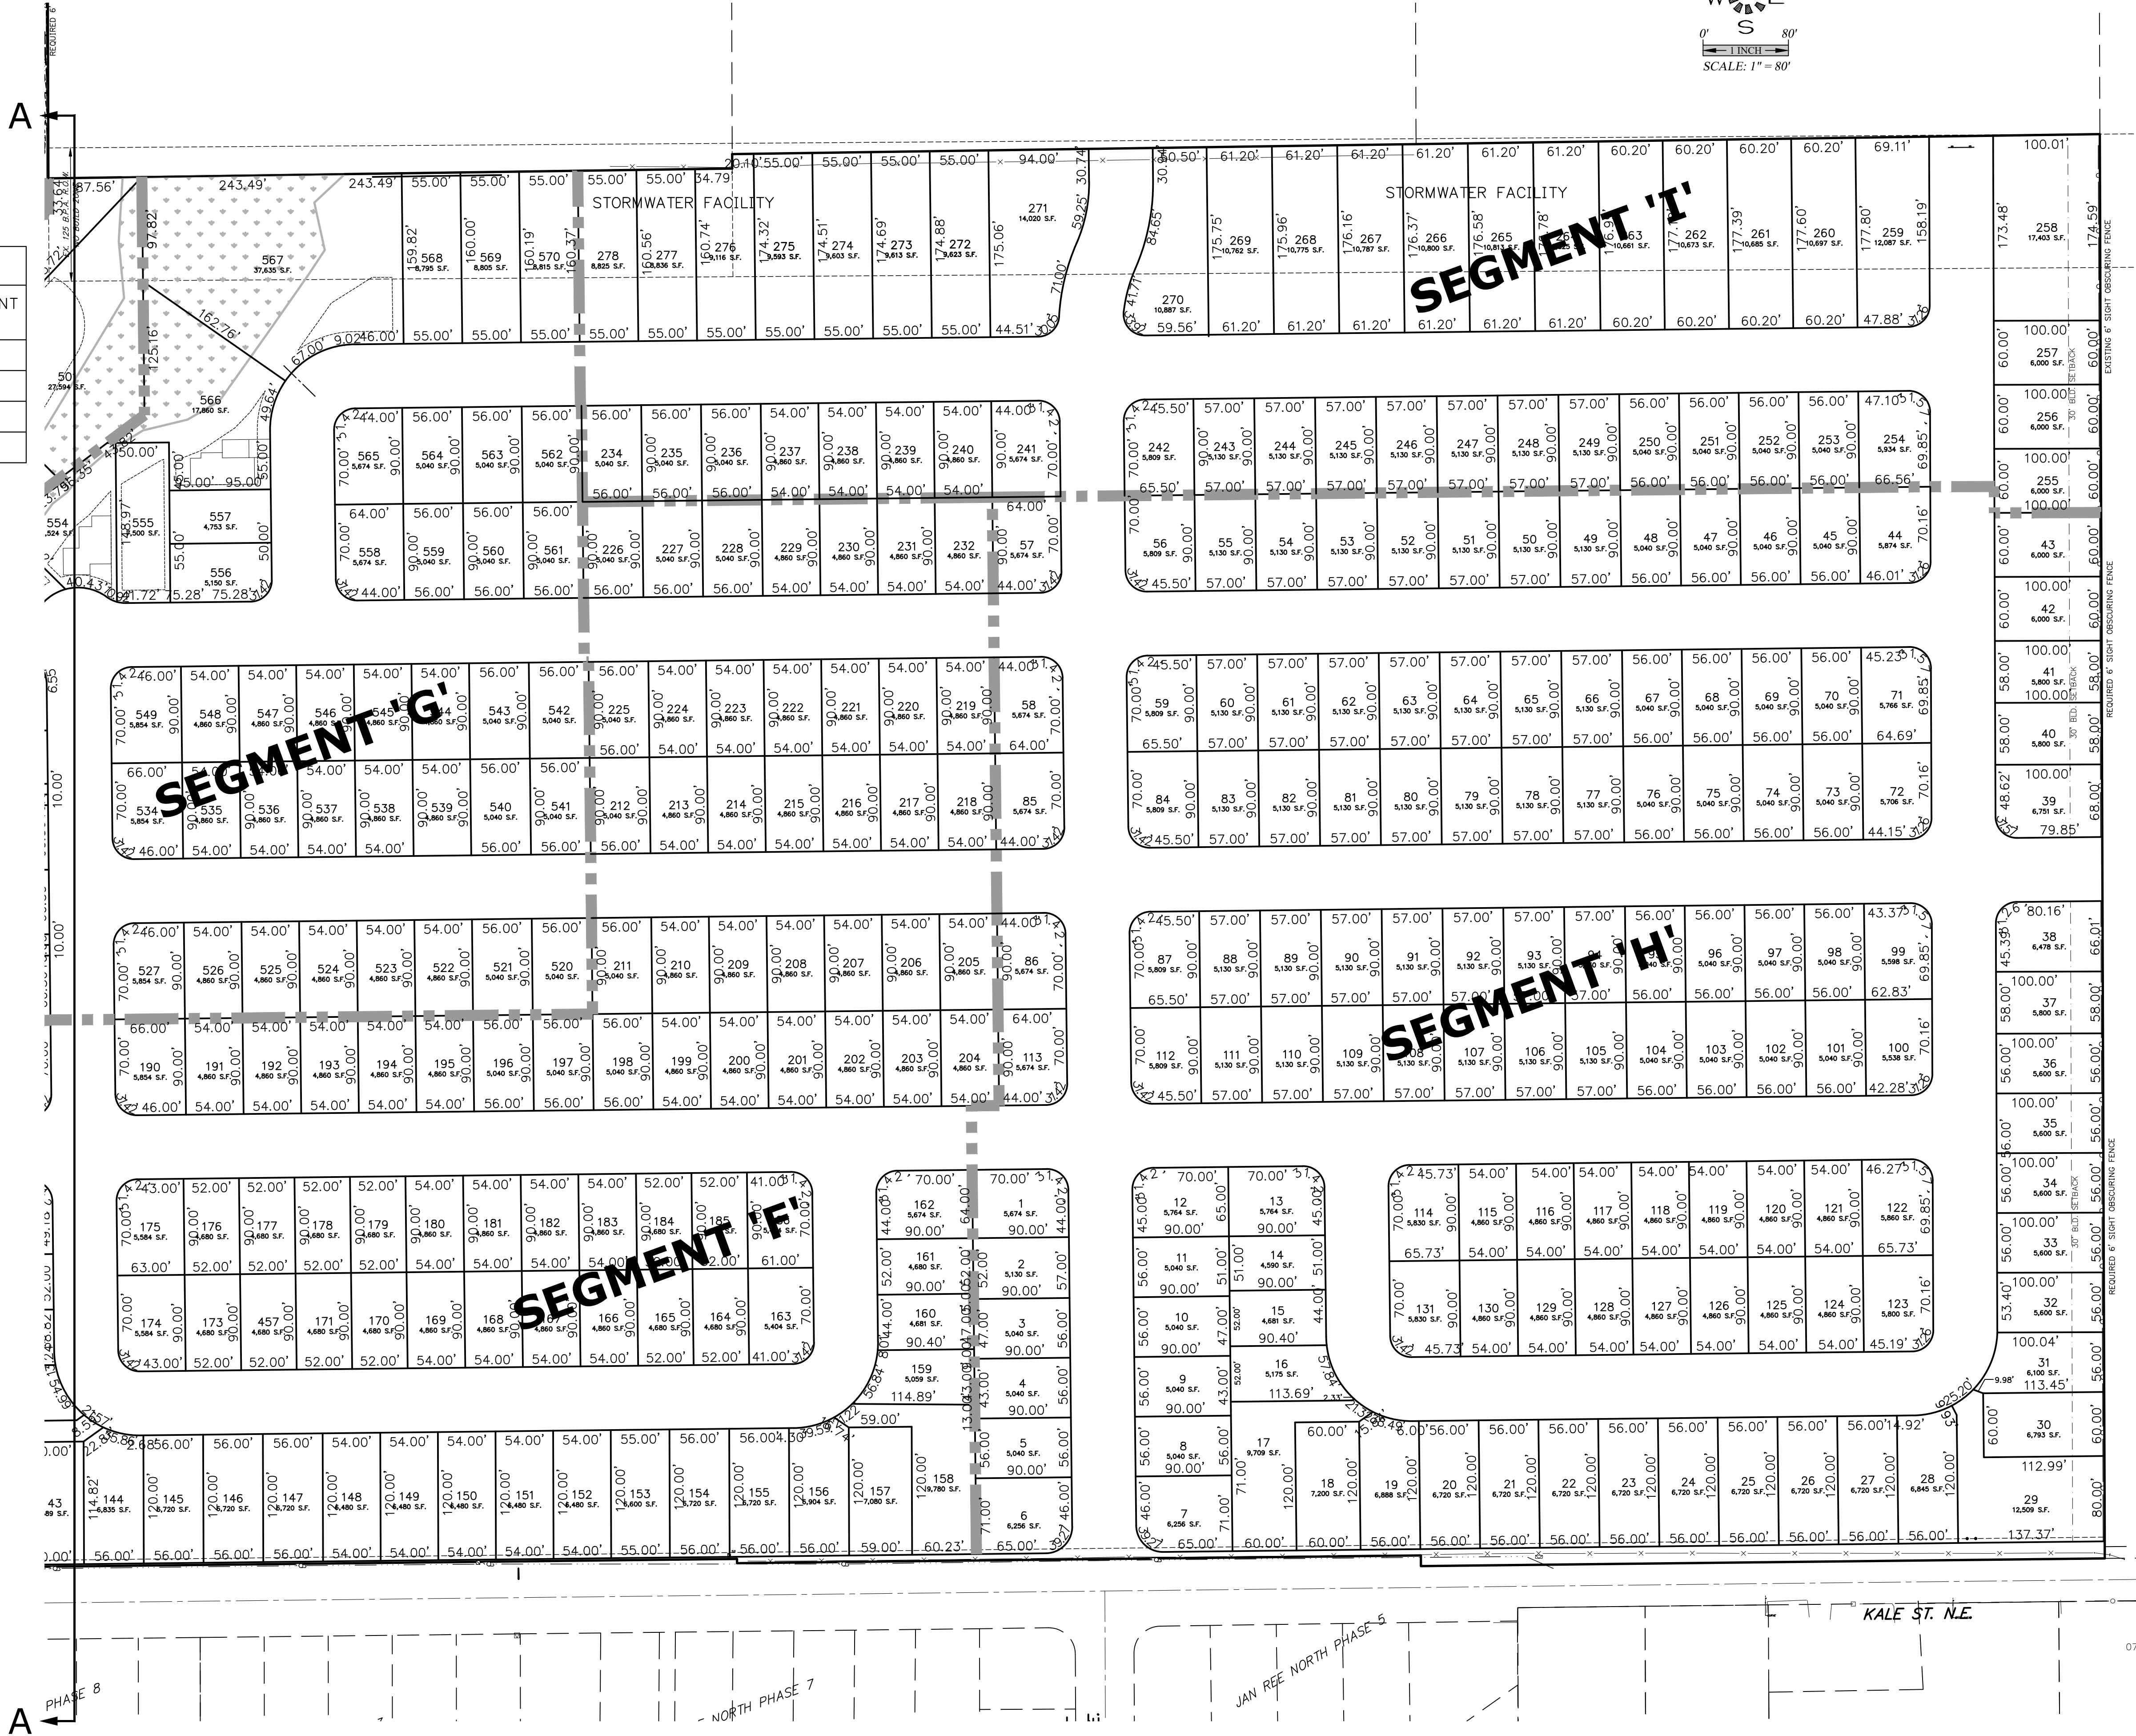

PRELIMINARY PLAN

PROPOSED
MODIFICATION

MULTITECH ENGINEERING EXEMPT FROM
LIABILITY IF NOT STAMPED AND APPROVED

NOT FOR
CONSTRUCTION
UNLESS STAMPED
AND APPROVED HERE

NO CHANGES, MODIFICATIONS
OR REPRODUCTIONS TO BE
MADE TO THESE DRAWINGS
WITHOUT WRITTEN
AUTHORIZATION FROM THE
DESIGN ENGINEER.

DIMENSIONS & NOTES TAKE
PRECEDENCE OVER
GRAPHICAL REPRESENTATION.

Design: M.D.G.
Drawn: C.F.S.
ProjMgr: J.J.G.
Date: FEB. 2019
Scale: AS SHOWN
As-Built: ----



EXPRES: 06-30-2021

JOB # 6610


Owner / Developer:

Northstar Communities L.L.C.

**9550 S.E. CLACKAMAS Rd.
CLACKAMAS, OREGON 97015**

NORTHSTAR

**SEC. 32, T. 6 S., R. 2 W., W.M.
CITY OF SALEM
MARION COUNTY, OREGON**

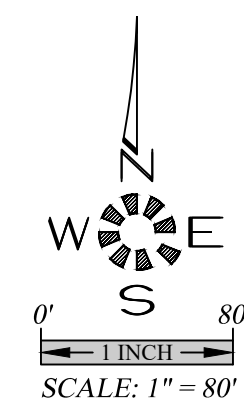

MULTI/TECH
ENGINEERING SERVICES, INC.
1155 13th St., S.E. SALEM, OR. 97302
PH. (503) 363-9227 FAX (503) 364-1260
www.mtengineering.net office@mtengineering.net

PRELIMINARY PLAN


**PROPOSED
MODIFICATION**

MULTITECH ENGINEERING EXEMPT FROM
LIABILITY IF NOT STAMPED APPROVED

NOT FOR
CONSTRUCTION
UNLESS STAMPED
APPROVED HERE

NO CHANGES, MODIFICATIONS
OR REPRODUCTIONS TO BE
MADE TO THESE DRAWINGS
WITHOUT WRITTEN
AUTHORIZATION FROM THE
DESIGN ENGINEER.
DIMENSIONS & NOTES TAKE
PRECEDENCE OVER
GRAPHICAL REPRESENTATION.


Design: M.D.G. C.E.S.
Drawn: J.J.G.
ProjMgr: J.J.G.
Date: FEB. 2019
Scale: AS SHOWN
As-Built: ----

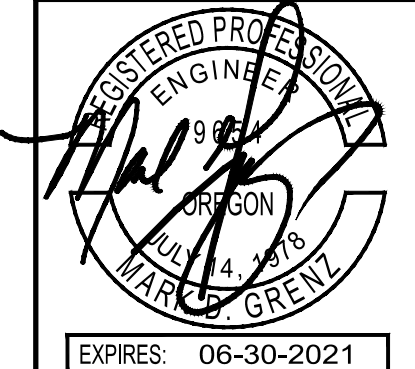

EXPIRES: 06-30-2021

JOB # 6610

LOT AREAS		
LOT NO.	BUILDABLE AREA S.Q. F.T.	BUILDING FOOTPRINT S.Q. F.T.
479	4785	NA
480	4365	NA
481	3669	NA
482	3032	NA
483	2287	1800
501	7309	NA
502	3326	NA
505	4778	NA
506	2074	2292
516	2433	1670
517	3628	2590
553	2155	1579

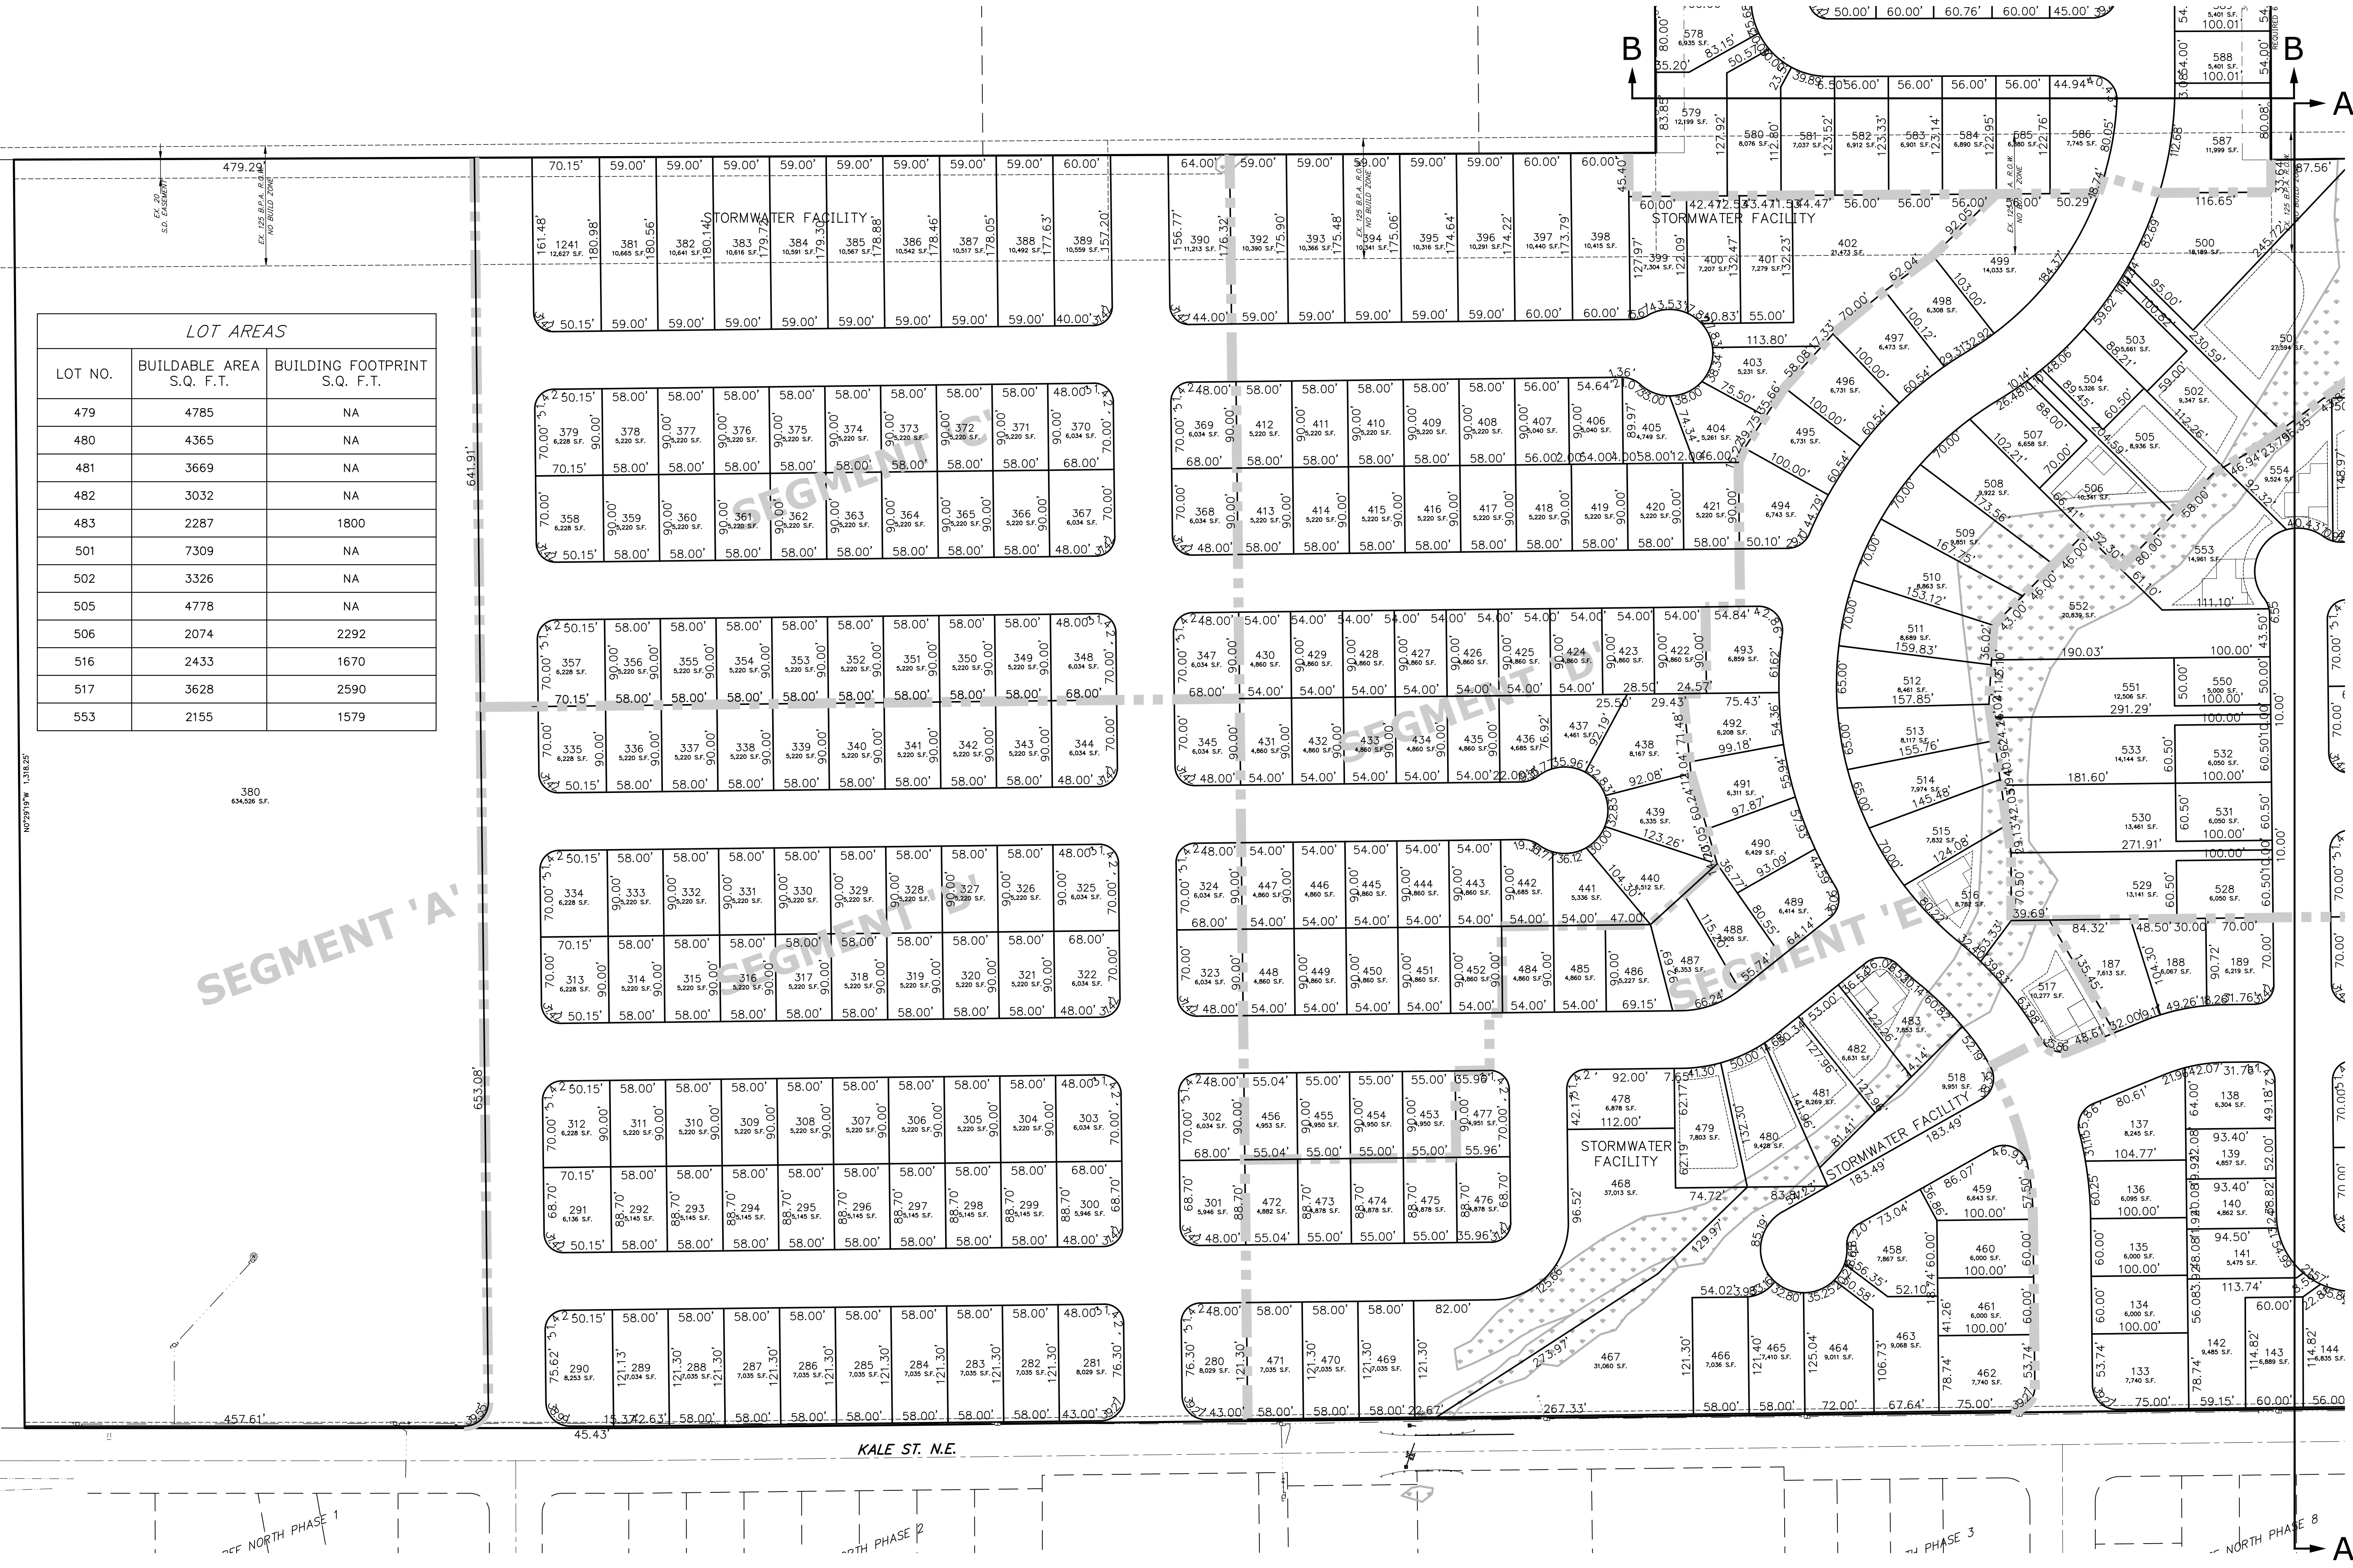


Owner / Developer:

Northstar Communities L.L.C.

9550 S.E. CLACKAMAS Rd.
CLACKAMAS, OREGON 97015

NORTHSTAR

SEC. 32, T. 6 S., R. 2 W., W.M.
CITY OF SALEM
MARION COUNTY, OREGON

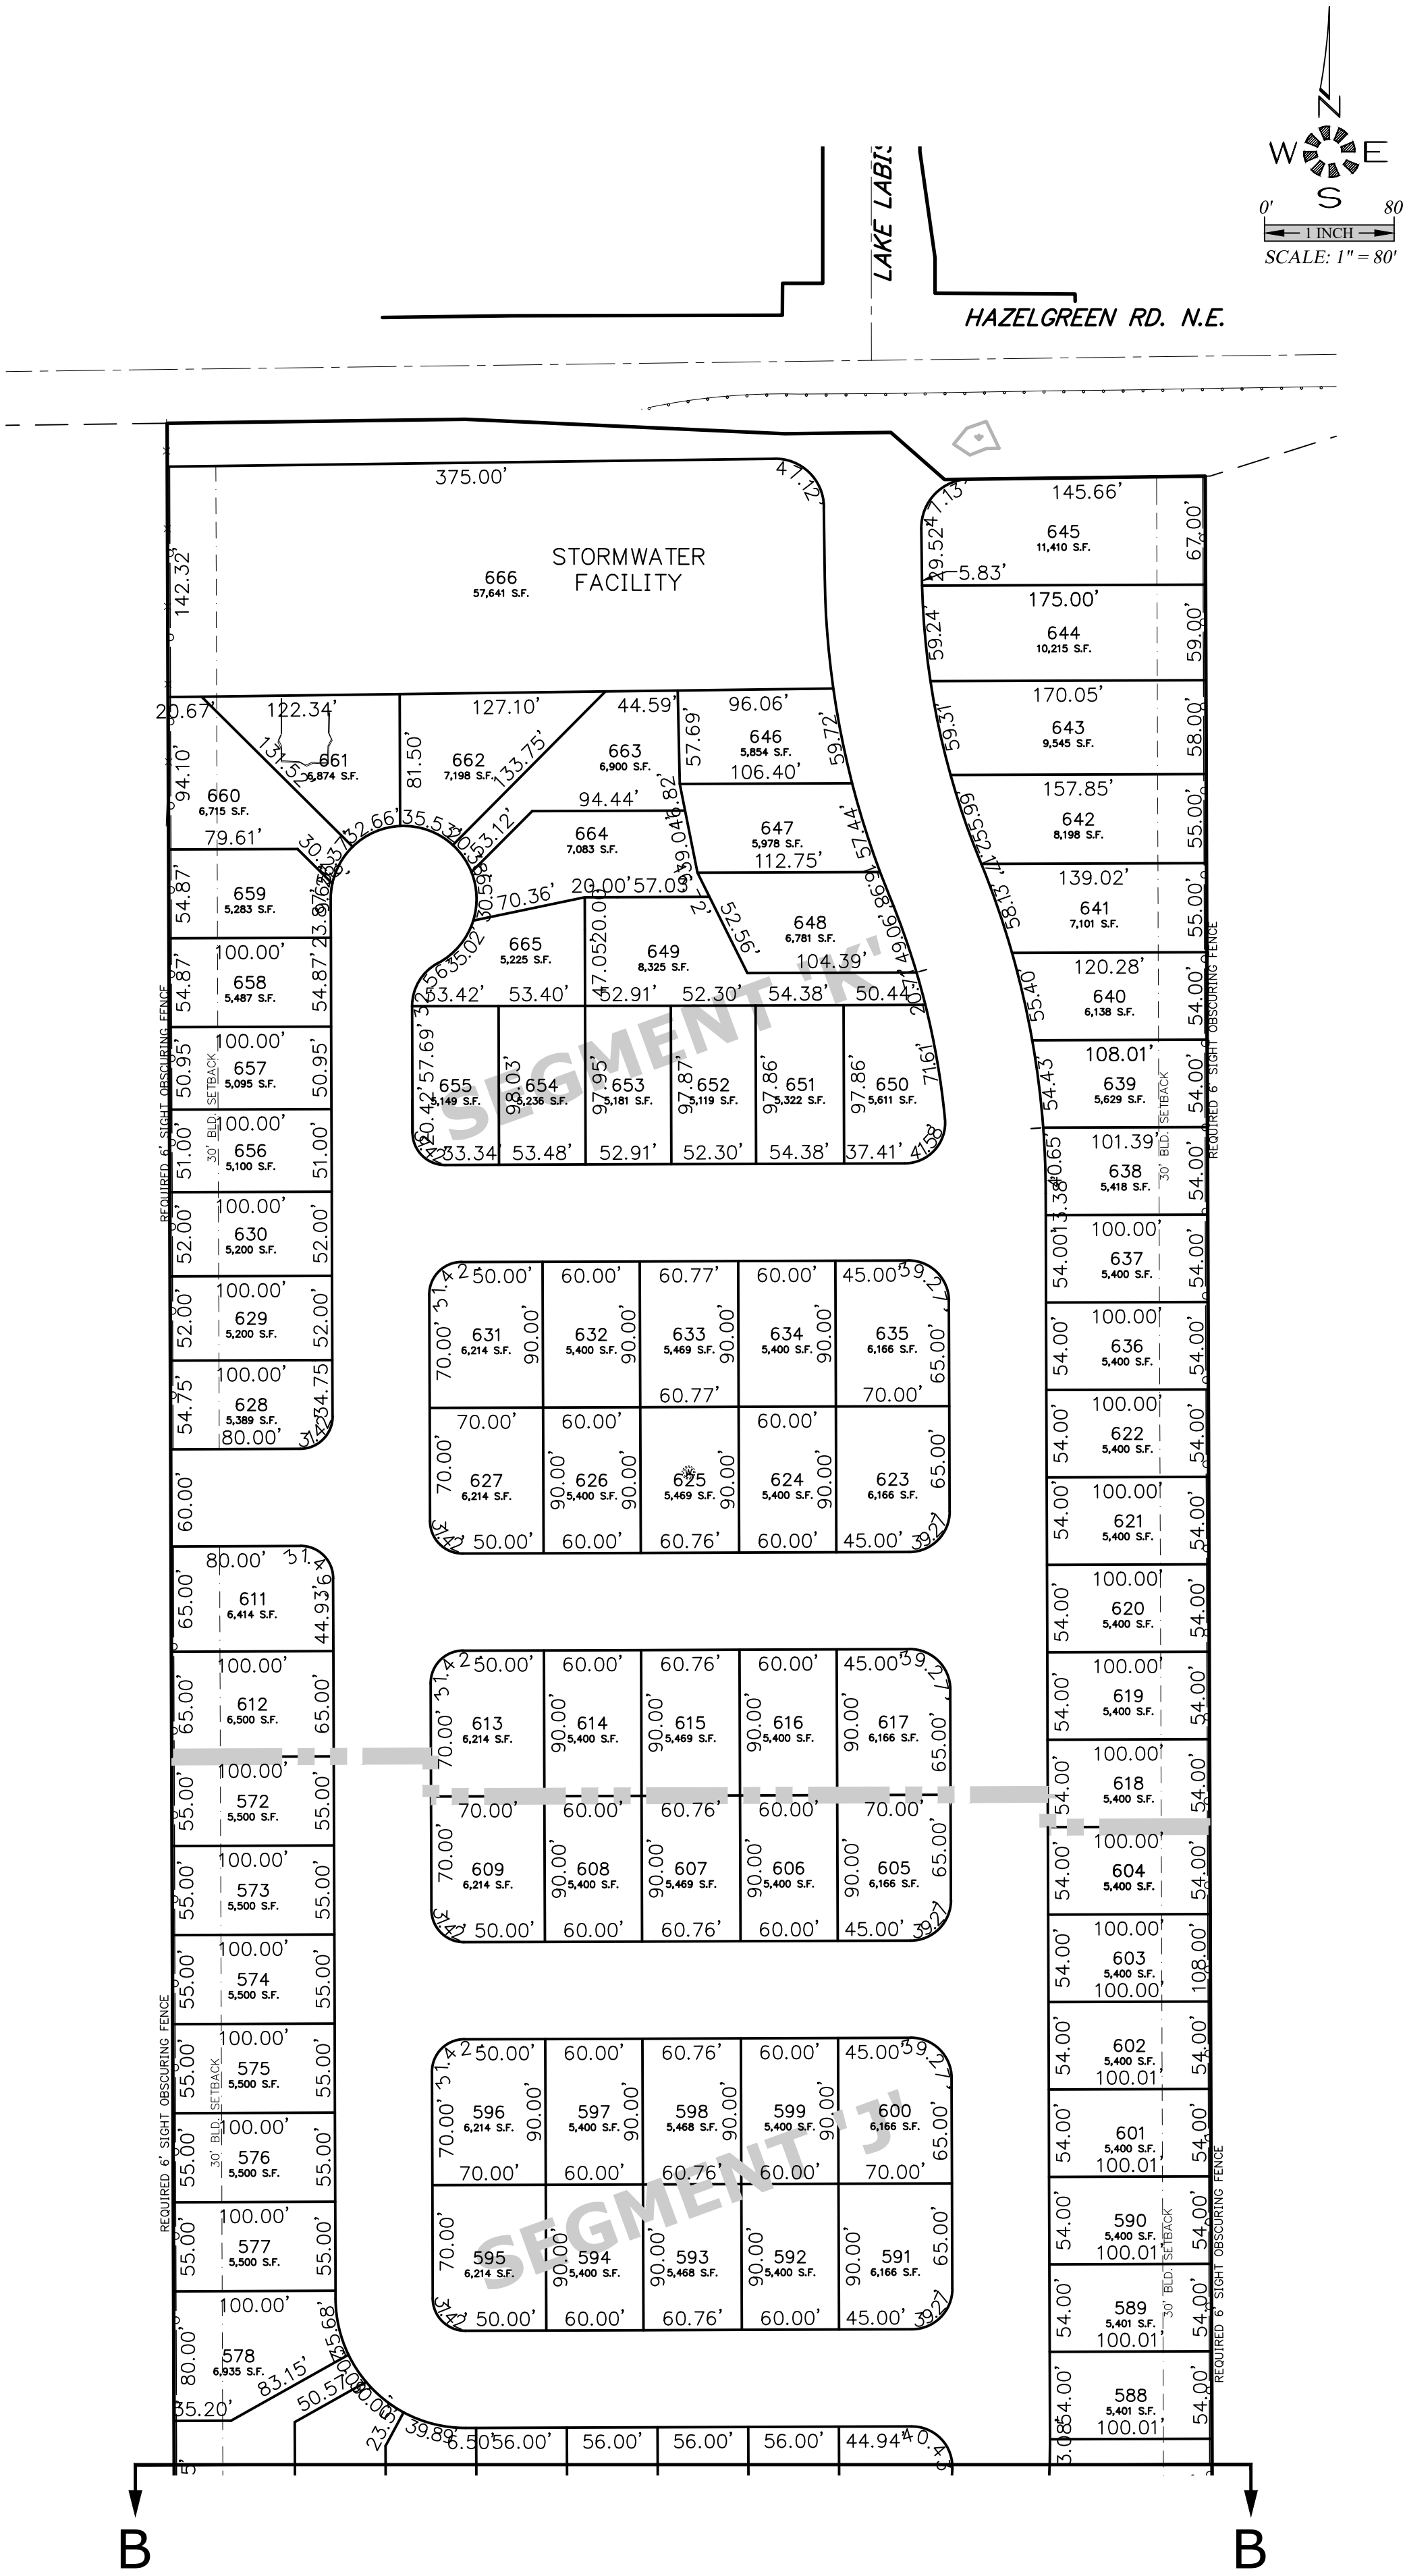

MULTI/TECH
ENGINEERING SERVICES, INC.
1155 13th St. S.E. SALEM, OR 97302
PH. (503) 363 - 9227 FAX (503) 364-1260
www.mtengineering.net office@mtengineering.net

PRELIMINARY PLAN

PROPOSED
MODIFICATION

MULTI/TECH ENGINEERING EXEMPT FROM
LIABILITY IF NOT STAMPED APPROVED
NOT FOR
CONSTRUCTION
UNLESS STAMPED
APPROVED HERE

NO CHANGES, MODIFICATIONS
OR REPRODUCTIONS TO BE
MADE TO THESE DRAWINGS
WITHOUT WRITTEN
AUTHORIZATION FROM THE
DESIGN ENGINEER.
DIMENSIONS & NOTES TAKE
PRECEDENCE OVER
GRAPHICAL REPRESENTATION.

6610_Submittal 4 of 7
Design: M.D.G.
Drawn: C.F.S.
Proj/Mgr: J.J.G.
Date: FEB. 2019
Scale: AS SHOWN
As-Built: ----

REGISTERED PROFESSIONAL
ENGINEER
MARION COUNTY, OREGON
JULY 1998
MARK S. GREVIL

EXPIRES: 06-30-2021

JOB # 6610

4 of 7