


Vicinity Map

6719 Devon Avenue SE

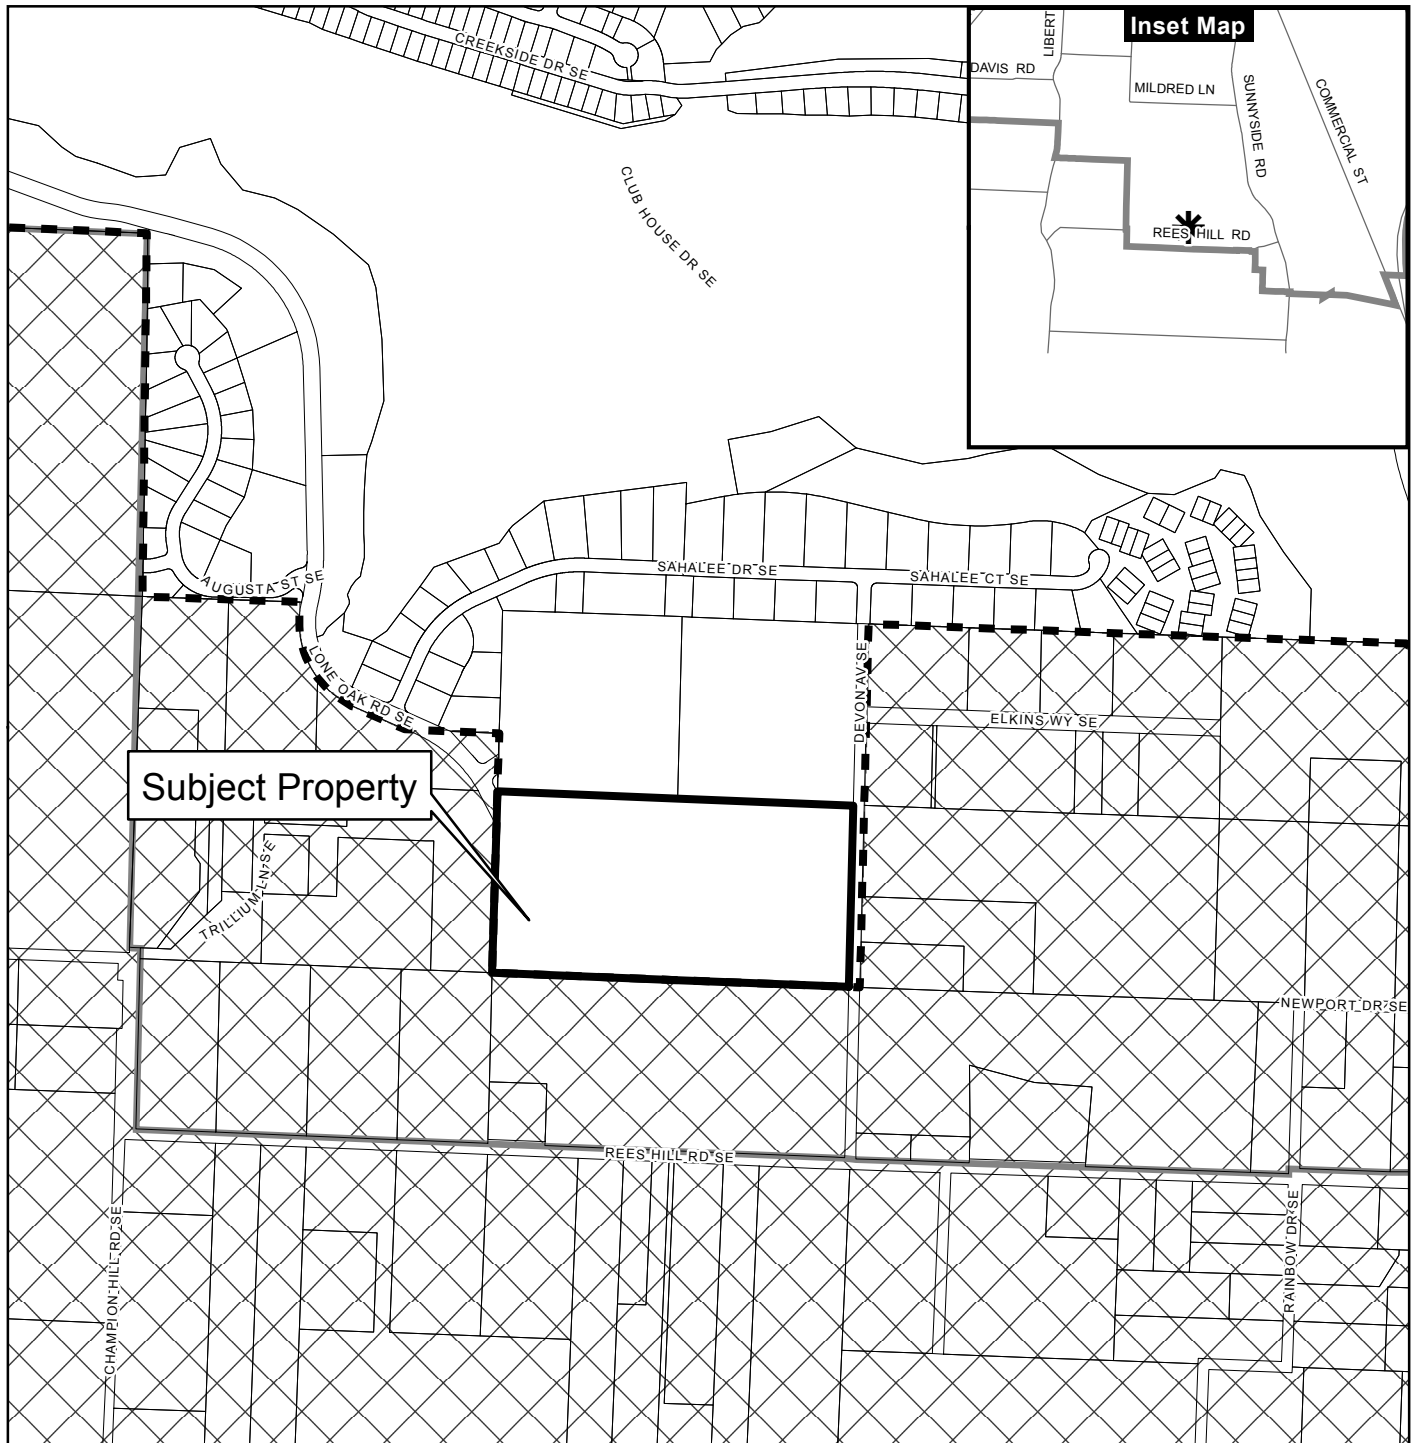

Legend

-  Taxlots
-  Urban Growth Boundary
-  City Limits
-  Outside Salem City Limits
-  Historic District
-  Schools
-  Parks

0 100 200 400 Feet



CITY OF Salem
AT YOUR SERVICE
Community Development Dept.

This product is provided as is, without warranty. In no event is the City of Salem liable for damages from the use of this product. This product is subject to license and copyright limitations and further distribution or resale is prohibited.


TREE CONSERVATION
PLAN

DEVON ESTATES


NO CHANGES, MODIFICATIONS
OR REPRODUCTIONS TO BE
MADE TO THESE DRAWINGS
WITHOUT WRITTEN
AUTHORIZATION FROM THE
DESIGN ENGINEER.
DIMENSIONS & NOTES TAKE
PRECEDENCE OVER THE
GRAPHICAL REPRESENTATION.

DESIGN: M.D.G.
DRAWN: P.H.S.
CHECKED: B.M.G.
DATE: NOV. 2017
SCALE: AS SHOWN

REGISTERED PROFESSIONAL
ENGINEER
MARK D. GREEN
JULY 14, 1978
EXPIRES: 06-30-2019
JOB # 6502

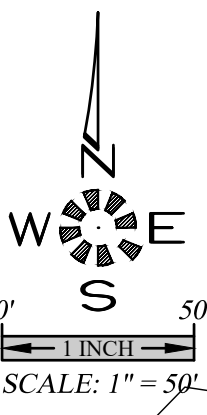

PLANNING ACTION
APPROVED SUBJECT TO
DEVELOPMENT REQUIREMENTS
NOTED ON PLANS.
B. Randall
Date and Signature of Planner
10/22/2019 1:32:25 PM

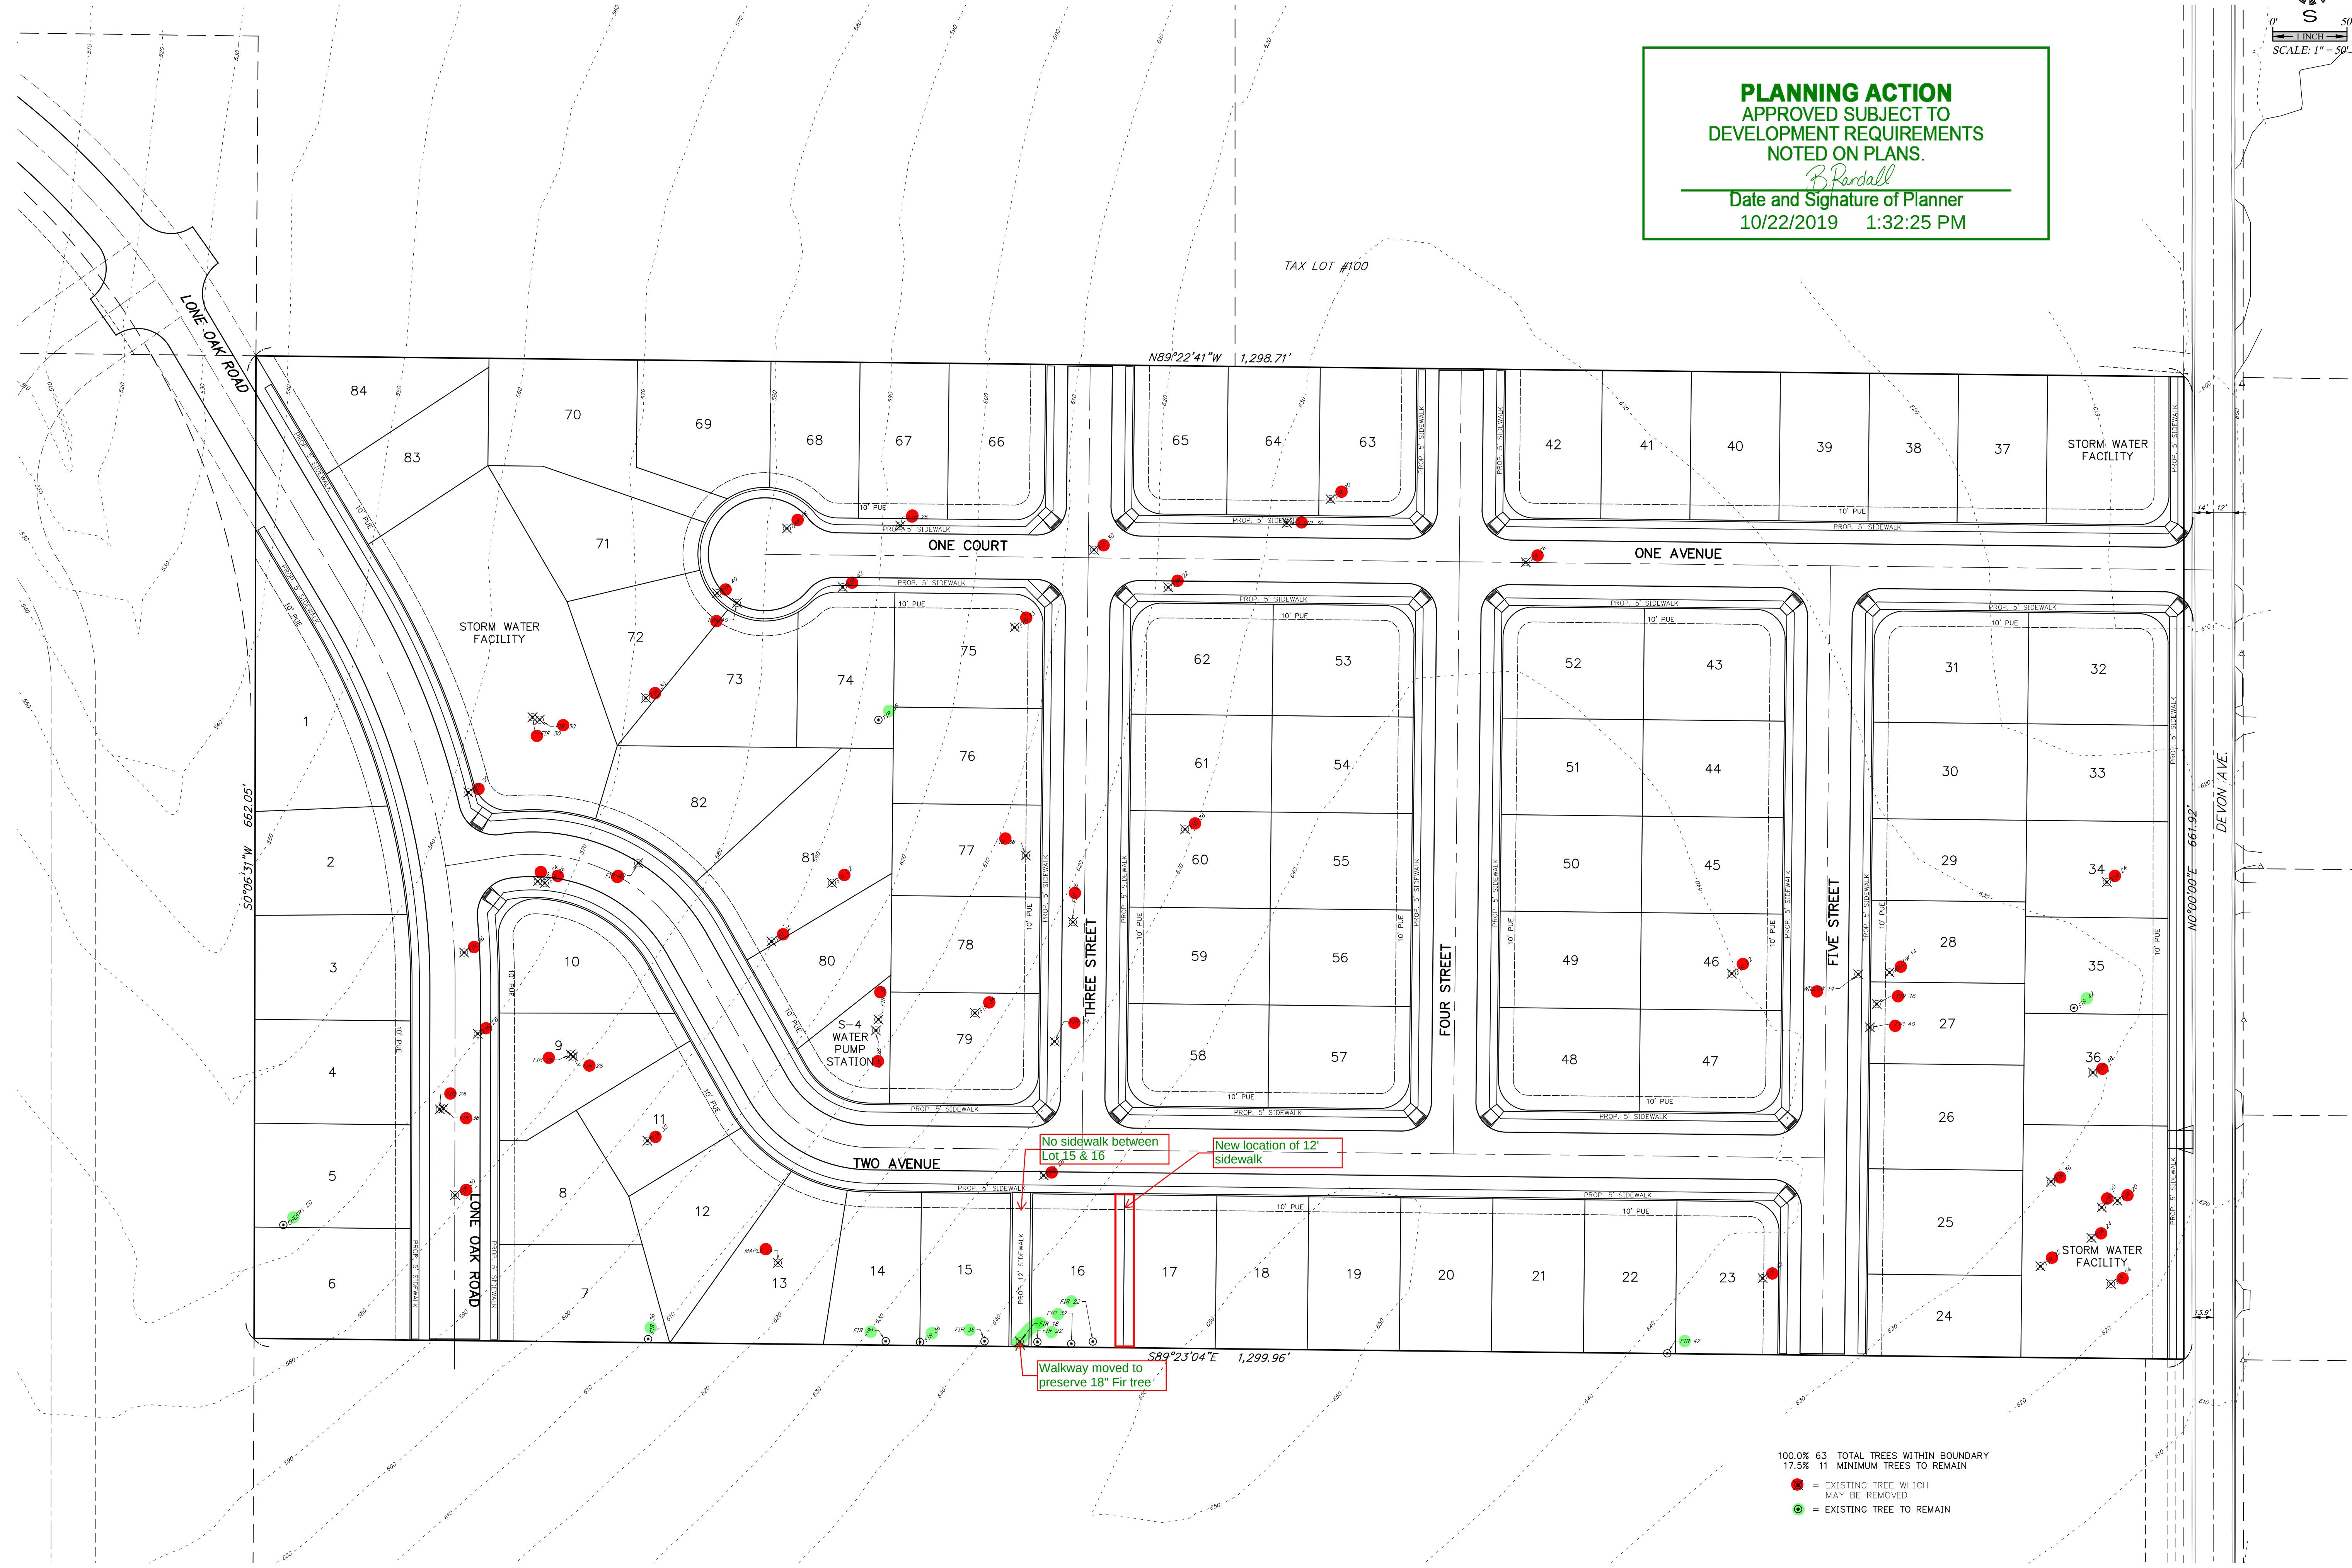

100.0% 63 TOTAL TREES WITHIN BOUNDARY
17.5% 11 MINIMUM TREES TO REMAIN
X = EXISTING TREE WHICH
MAY BE REMOVED
O = EXISTING TREE TO REMAIN

J:\6500-6509\6502-DevonEstateSubdivision\Draw\6502.dwg, PLOTTED: 6/25/2019 10:28:43 AM P:\founders