

# Subdivision Application

May 16, 2019

## **PROPOSAL:**

The subject property is about 52.80 acres in size and zoned RA (Residential Single Agriculture). The applicant is proposing to divide the subject property into 222 single family residential lots (within 11 Phases/Sections).

Section A: 26 lots  
Section B: 17 lots  
Section C: 17 lots  
Section D: 25 lots  
Section E: 19 lots  
Section F: 15 lots  
Section G: 23 lots  
Section H: 25 lots  
Section I: 23 lots  
Section J: 17 lots  
Section K: 15 lots

Due to topography and the location of the S1 Water Service, the applicant requests that the City of Salem condition the subdivision approval to allow Phases/Sections to be developed out of sequence. Below is the anticipated order of development for the proposed Phases/Sections. However, we would like the flexibility to develop in any logical order.

Section I: 23 lots  
Section J: 17 lots  
Section E: 19 lots  
Section G: 23 lots  
Section F: 15 lots  
Section H: 25 lots  
Section K: 15 lots  
Section A: 26 lots  
Section D: 25 lots  
Section B: 17 lots  
Section C: 17 lots

The applicant is also requesting alternative street standards as outlined in the narrative and on the site plans. Along with an adjustment to street grade and an adjustment to lot depth requirements. Both adjustments have been addressed in the narrative below.

## **SITE VICINITY and CHARACTERISTICS:**

The subject property is located on the northeast intersection of Kuebler Boulevard SE and Battle Creek Road. The subject property is identified as 083W11D/Tax Lots 100, 200, 400, and 601; 083W12B/Tax Lot 1600. The subject property is located within the City limits and the Urban Growth Boundary. UGA 17-03 was issued on August 31, 2017 for the subject property.

The surrounding properties are zoned and used as follows:

North: PH (Public Health); vacant land and existing single-family dwellings

East: RA (Residential Agriculture); vacant land and existing single-family dwellings

South: RA (Residential Agriculture); vacant land and existing single-family dwellings

West: Across Reed Road, FMU (Fairview Mixed-Use); vacant land and existing single-family dwellings

### **COMPLIANCE WITH THE SALEM AREA COMPREHENSIVE PLAN (SACP):**

Citizen involvement is provided via the City of Salem notification process necessary for the subdivision application which allows public comment. The City's Plan is acknowledged to be in compliance with State Land Use Goals. The public notification process is implemented by the Planning Administrator with written notification to property owners. The published notice will identify the applicable criteria. Through the notification process all interested parties are afforded the opportunity to review the application, comment on the proposal and participate in the decision.

In addition, the SACP and its implementing ordinances are adopted by the City through the public hearing process of the City Council ordinance procedure. The subject property is within the city limits and is within the urbanized area. The proposal does not affect the size or location of the city limits or urban growth boundary.

The Statewide Planning Goals are implemented by the adopted goals and policies of the SACP and its implementing ordinances and facility plans. The proposal accommodates the Statewide Goals by being located within an adopted Urban Growth Boundary.

The SACP Residential Development Goal requires the promotion of .... "*. . . a variety of housing opportunities for all income levels and the adequate supply of developable land to support such housing.*" The SACP is implemented by the zone and subdivision codes under the provisions of SRC Chapter 510 and 205. The proposal is for a single family development.

The proposal meets SACP General Development Policies 7, 10, 12 and 13 which encourage structures and their siting in all residential developments to optimize the use of land. The proposed subdivision optimizes the land by providing 222 single family lots on 52.80 acres. The proposed subdivision is in compliance with the code.

The development is sited and designed to minimize the adverse alteration of the natural terrain, the potential for erosion and adverse effects upon the existing topography and soil conditions. The proposal encourages natural open living spaces by providing larger than average lots. The proposed lots range in size from 4,397 square feet to 92,734 square feet in size, with an average lot size of 6,561 square feet.

The property is within the Urban Growth Boundary and the Urban Services Area; however, UGA17-03 was issued on August 31, 2017. Thus, meeting the SACP Growth Management Goal.

All internal streets are shown on the site plan. The proposed internal streets will all be built to public street standards to be consistent with the existing surrounding street system. Therefore, meeting SACP Transportation Policy 19.

**CRITERIA AND APPLICANT'S REASONS ADDRESSING UDC 205.010(d)(1):**

The intent of the subdivision code is providing for orderly development through the application of appropriate rules and regulations. Pursuant to the application of the current enabling statutes, these regulations are those cited in UDC 205.010(d) and UDC 205.015(d). The decision criteria for subdivisions without a concurrent variance under UDC 205.010(d) and UDC 205.015(d) must be found to exist before an affirmative decision may be made for a subdivision application.

***(1) The tentative subdivision plan complies with the standards of this Chapter and with all applicable provisions of the UDC, including, but not limited to, the following:***

The Salem Revised Code (SRC), which includes the Salem Zoning Code, implements the Salem Area Comprehensive Plan land use goals, and governs development of property within the city limits. The subdivision process reviews development for compliance with city standards and requirements contained in the Subdivision Code, Zoning Code, Salem TSP and the Water, Sewer and Storm Drain System Master Plans, and adopted design documents applicable to residential development. The proposed meets all applicable provisions of the Salem Revised Code.

***(A) Lot standards, including, but not limited to, standards for lot area, lot width and depth, lot frontage and designation of front and rear lot lines.***

The proposal does not require any variances to lot development standards specified in the Code.

Proposed Lots 137 and 166 are located within the PH zone. These two lots will be developed in compliance with the requirements and permitted uses allowed within the PH zone.

Minimum Lot Area and Dimensions: As shown on the site plan, all 222 lots meet lot size (4,000 square feet) and lot dimension (40' by 70') standards as required under UDC Chapters 510 and 511. The proposed lots range in size from 4,397 square feet to 92,734 square feet in size, with an average lot size of 6,561 square feet.

Lot 211 on the revised site plans is odd in shape, however, it can be built with adequate setbacks and an adequate building envelope of about 1,700 square feet. This will allow the development of a smaller home, while maintaining adequate setbacks.

Lot 112 does not meet the lot depth requirements. Therefore, an adjustment to this standard has been required.

Additional reviews occur at the time of building permits to assure compliance with the zoning code. Compliance with conditions of approval to satisfy the subdivision ordinance is also checked prior to city staff signing the final subdivision plat.

The proposal can conform to applicable conditions imposed as necessary to ensure that development conforms to the standards of the subdivision code and with existing development and public facilities. Except for those lots mentioned above, the proposed subdivision is in compliance with lot standard requirements and required access. Therefore, this criteria has been met.

***(B) City infrastructure standards.***

Water, sewer, storm drainage plans will be submitted to the Public Works Department for final plat and construction plan approval at the final plat stage. The tentative site plan illustrates the location of the public utility lines. The proposal meets applicable Salem Area Comprehensive Plan Residential Policies for properties within the Urban Growth Boundary. The proposal encourages the efficient use of developable residential land. Public facilities and services are or will be available to serve the site, including services such as water, sanitary and storm sewer and fire/life/safety services. Therefore, this criteria has been met.

***(C) Any special development standards, including, but not limited to, floodplain development, special setbacks, geological or geotechnical analysis, and vision clearance.***

There are no wetlands or floodplains located on the subject property.

A geological assessment dated July 20, 2018, has been provided as part of this application packet. The assessment outlines the nature, distribution of underlying geology, and the physical and chemical properties of existing soils; an opinion as to stability of the site, and conclusions regarding the effect of geologic conditions on the proposed development as required. See attached geological assessment.

This criteria has been met.

***(2) The tentative subdivision plan does not impede the future use or development of the property or adjacent land.***

The proposal is for the entire subject property and will be developed into 222 lots. As shown on the site plan. Therefore, a shadow plan is not required.

Property located north of Lots 145 and 207 is not part of this subdivision proposal, nor is it under the same ownership. Therefore, property to the north will not be affected by this proposal.

All surrounding properties have direct access onto the existing street system. All 222 lots will have direct access onto the existing street system as well. The subdivision does not impede the future use of the property or adjacent land. Therefore, access to adjacent properties is not necessary.

***(3) Development within the tentative subdivision plan can be adequately served by City infrastructure.***

Water, sewer, storm drainage plans will be submitted to the Public Works Department for final plat and construction plan approval at the final plat stage. The tentative site plan illustrates the location of the public utility lines. The proposal meets applicable Salem Area Comprehensive Plan Residential Policies for properties within the Urban Growth Boundary. The proposal encourages the efficient use of developable residential land. Public facilities and services are or will be available to serve the site, including services such as water, sanitary and storm sewer and fire/life/safety services.

Water, sewer, storm drainage plans will be submitted to the Public Works Department for final plat and construction plan approval at the final plat stage. The tentative site plan illustrates the location of the public utility lines. Sewer/storm/water has been provided to all lots as required by UGA17-03.

In conclusion, the location and design of the proposed subdivision allows for public sanitary sewer, water service, and storm drainage to be conveniently provided. Therefore, this criterion has been satisfied.

**Proposed StormWater Management System:**

Stormwater quality and quantity are required for this development. An LID (low impact development) Stormwater technique will be used to mitigate the increase in pollutants contributed from development. This system may also be used to provide storage and water quantity control. The exact system will be determined at the time of design. Any proposed technique will meet City of Salem Stormwater Management standards in means and methods to provide all aspects of Stormwater management. A Preliminary

A Stormwater Drainage report is currently being worked on and will be submitted to staff when complete.

***(4) The street system in and adjacent to the tentative subdivision plan conforms to the Salem Transportation System Plan.***

The major street system is in place due to prior development. Reed Road located to the west and Battle Creek Road located to the south of the site will provide access into the development. Both Reed Road and Battle Creek Road are designated as a 'minor arterial' on the Salem Transportation System Plan.

The existing and proposed street systems conform to the City's Transportation Plan. All street design and improvements will be determined through the subdivision review process, and regulated through the Conditions of Approval. The proposed internal streets will be designed to street standards.

The major street network in the area has been established and is consistent with the Transportation System Plan which implements the Comprehensive Plan. Public Works Department will address any applicable requirements for right-of-way conveyance that might be required because of this subdivision.

A Traffic Impact Analysis (TIA) dated June 20, 2018 and a Traffic Memo dated July 27, 2018, have been provided as part of this application package.

The applicant is requesting alternative street standards for the proposed internal streets, to 50-feet in width where 60-feet is required. The site topography and shape create a physical constraint that makes it very difficult to comply with the standard right of way width of 60 feet.

The existing street system and proposed street improvements will be in compliance with the STSP. All lots are in compliance with the UDC/SRC.

The layout of the lots and internal streets take into account the topography and vegetation of the site, such that the least disruption of the site, topography, and vegetation will result from the reasonable development of the site.

The subdivision code requires City approval of lots be suitable for the general purpose for which they are likely to be developed. No lots can be of such a size or configuration that is detrimental to public health, safety, or welfare or sanitary needs of users of the parcel or lot.

The subdivision plan takes into consideration the topography and vegetation of the site. The alternative street standards allows lots of sufficient size and dimensions for future development. The lot dimensions are illustrated on the tentative site plan and are in

conformance to the minimum standards in UDC 510 and 511.

Transportation Planning Rule Review:

The City of Salem's TPR encourages a reduction in automobile trips by capitalizing on transit opportunities and by creating an environment that encourages people to walk. The proposed subdivision is a "limited land use decision" pursuant to Oregon Revised Statute (ORS) 197.015, and has therefore been reviewed for consistency with the State's TPR multi-modal connectivity requirements.

In conclusion, the development will provide bicycle and pedestrian facilities on-site to encourage people to walk and reduce vehicle trips. The development on the property will allow residents to reduce vehicle usage, by the convenience of bicycle and pedestrian paths to and from the uses and existing sidewalk system. Therefore, the proposed subdivision is in compliance with the intent of the TPR to reduce vehicle usage and encourage other modes of transportation to and from the site.

***(5) The street system in and adjacent to the tentative subdivision plan is designed so as to provide for the safe, orderly, and efficient circulation of traffic into, through, and out of the subdivision.***

The subject property is located in a developed and developing area where improved streets and sidewalks exist and continue with new development. The local street system serving the development provides the necessary connections and access to the local streets and circulation system serving this residential neighborhood.

**Block Length:** Blocks shall be a maximum of 600 feet between street centerlines. The length of the blocks was taken into consideration at the time of design layout. There are more than enough street connections within the proposed development, therefore, block lengths are in compliance with the code.

The proposed subdivision provides a connection throughout the development. By providing these connections, the intent of providing a maximum block length and connectivity have been met. Adding additional streets to break of block length would only create unsafe circulation. As shown on the site plan, the proposed subdivision provides a safe an efficient circulation pattern throughout the development for vehicles and pedestrians. Therefore, additional streets are not necessary.

Access to, within, and from the development must be consistent with applicable requirements of the Transportation Planning Rule Requirements (TPR) that requires that development provide connectivity between land uses and transportation. Under the Rule, developments are responsible for providing for the safe and efficient circulation of vehicles, bicycles, and pedestrians into, through, and out of a development. The proposal develops the subject property within an established residential area where

local and arterial streets and mass transit facilities exist. These facilities connect the transportation system to the surrounding residential neighborhoods.

The Public Works Department will address the level of street improvements that are roughly proportional to assure conformance to the development to subdivision code and applicable transportation system plan requirements. Completion of conditions of approval prior to the signing of the final plat will satisfy this criterion for the subdivision application.

Street Grade: There are several local streets proposed within the subdivision that exceed the 12% maximum street grade. See attached Sheet 1 of 1 (Slope Exception Areas). The applicant is requesting an adjustment to allow these internal local streets to be developed with a street grade over 12%, up to 15%.

In conclusion, the proposed street plan provides the best economic, safe, and efficient circulation of traffic possible under the circumstances. The proposed subdivision demonstrates this review criterion can be met. Therefore, this criterion has been satisfied.

***(6) The tentative subdivision plan provides safe and convenient bicycle and pedestrian access from within the subdivision to adjacent residential areas and transit stops, and to neighborhood activity centers within one-half mile of the development. For purposes of this criterion, neighborhood activity centers include, but are not limited to, existing or planned schools, parks, shopping areas, transit stops, or employment centers.***

The subdivision is served with adequate transportation infrastructure and the street system adjacent the property conforms to the Transportation System Plan and provides for safe, orderly, and efficient circulation of traffic into, through, and out of the subject property on to the public street system.

Therefore, via paved streets and sidewalks, safe and convenient bicycle and pedestrian access will be provided to the site and to adjacent neighborhoods. Therefore, this criteria has been met.

***(7) The tentative subdivision plan mitigates impacts to the transportation system consistent with the approved Traffic Impact Analysis, where applicable.***

The proposal is for a 222-lot subdivision. A Traffic Impact Analysis (TIA) dated June 20, 2018 and a Traffic Memo dated July 27, 2018, have been provided as part of this application package. The proposed subdivision plan mitigates impacts to transportation system by providing adequate access and circulation for all 222 lots. Therefore, this criterion has been met.



***(8) The tentative subdivision plan takes into account the topography and vegetation of the site so the need for variances is minimized to the greatest extent practicable.***

All lots are in compliance with the UDC/SRC. Therefore, no variances have been requested.

***(9) The tentative subdivision plan takes into account the topography and vegetation of the site, such that the least disruption of the site, topography, and vegetation will result from the reasonable development of the lots.***

The subdivision code requires City approval of lots be suitable for the general purpose for which they are likely to be developed. No lots can be of such a size or configuration that is detrimental to public health, safety, or welfare or sanitary needs of users of the parcel or lot.

The subdivision plan takes into consideration the topography and vegetation of the site. The proposed lots are of sufficient size and dimensions to permit future development. The lot dimensions are illustrated on the tentative site plan and are in conformance to the minimum standards in UDC 510 and 511. Final conformance to minimum lot size and buildable lot area will be confirmed when the final plat is submitted to the City for review and approval.

There are 174 trees located within the boundary of the site. One-hundred and twenty-two (122) trees are designated for removal. The applicant is preserving 30% of the tree on the site. Trees designated for removal are within the right-of-way, the building envelop or within an area close to the building envelope, which have the potential of being damaged during grading and construction. Therefore, the removal of these 131 trees is necessary for development of the site.

There are eleven (11) Oregon White Oaks 24" in diameter or greater located throughout the site. The applicant is removing five (5) of these significant trees.

J Avenue-Oak 24" Remove  
Lot 200-Oak 30" Remove  
Lot 222-Oak 40"  
Near H Street-Oak 36"  
Near H Street Oak 36"  
Near H Street Oak 28"  
Near H Street Oak 44"  
Lot 183-Oak 32"  
A Avenue-Oak 60" Remove  
A Avenue-Oak 24" Remove  
A Avenue-Oak 28" Remove

All Oregon White Oaks designated for removal are within the right-of-way, the building envelop or within an area close to the building envelope, which have the potential of being damaged during grading and construction.

The layout of the lots takes into consideration the topography and vegetation of the site. All lots are in compliance with the UDC. Therefore, no variances have been requested. Therefore, this criteria has been met.

***10) When the tentative subdivision plan requires an Urban Growth Preliminary Declaration under SRC Chapter 200, the tentative subdivision plan is designed in a manner that ensures that the conditions requiring the construction of on-site infrastructure in the Urban Growth Preliminary Declaration will occur, and, if off-site improvements are required in the Urban Growth Preliminary Declaration, construction of any off-site improvements is assured.***

The property and development is located inside the Urban Service Area (USA). However, an Urban Growth Preliminary Declaration (UGA17-03) was issued on August 31, 2017. All conditions of UGA17-03 have been or will be met with the approval of this subdivision proposal. Condition 4(a) of UGA17-03 requires dedication of land for the future Coburn Reservoir. Proposed Lot 90 will be dedicated to the City of future land for the Coburn Reservoir. Therefore, this criterion has been met.

### **TREE CONSERVATION/REMOVAL PLAN**

There are 174 trees located within the boundary of the site. One-hundred and twenty-two (122) trees are designated for removal. The applicant is preserving 30% of the tree on the site. Trees designated for removal are within the right-of-way, the building envelop or within an area close to the building envelope, which have the potential of being damaged during grading and construction. Therefore, the removal of these 131 trees is necessary for development of the site.

There are eleven (11) Oregon White Oaks 24" in diameter or greater located throughout the site. The applicant is removing five (5) of these significant trees.

J Avenue-Oak 24" Remove  
Lot 200-Oak 30" Remove  
Lot 222-Oak 40"  
Near H Street-Oak 36"  
Near H Street Oak 36"  
Near H Street Oak 28"  
Near H Street Oak 44"  
Lot 183-Oak 32"  
A Avenue-Oak 60" Remove  
A Avenue-Oak 24" Remove  
A Avenue-Oak 28" Remove

## **PHASED SUBDIVISION 205-015(D)**

***Criteria. A tentative phased subdivision plan shall be approved if all of the following criteria are met:***

***(1) The tentative phased subdivision plan meets all of the criteria for tentative subdivision plan approval set forth in SRC 205.010(d).***

Applicant Findings: The subject property is about 52.80 acres in size and zoned RA (Residential Single Agriculture). The applicant is proposing to divide the subject property into 222 single family residential lots (within 11 Phases/Sections).

Section A: 26 lots  
Section B: 17 lots  
Section C: 17 lots  
Section D: 25 lots  
Section E: 19 lots  
Section F: 15 lots  
Section G: 23 lots  
Section H: 25 lots  
Section I: 23 lots  
Section J: 17 lots  
Section K: 15 lots

Due to topography and the location of the S1 Water Service, the applicant requests that the City of Salem condition the subdivision approval to allow Phases/Sections to be developed out of sequence.

Section I: 23 lots  
Section J: 17 lots  
Section E: 19 lots  
Section G: 23 lots  
Section F: 15 lots  
Section H: 25 lots  
Section K: 15 lots  
Section A: 26 lots  
Section D: 25 lots  
Section B: 17 lots  
Section C: 17 lots

The proposed phased subdivision meets all the criteria for a tentative subdivision as outlined above under SRC 205.010(d).

***(2) Connectivity for streets and City utilities between each phase ensures the orderly and efficient construction of required public improvements among all phases.***

Applicant Findings: The major street system is in place due to prior and new development. Reed Road located to the west and Battle Creek Road located to the south of the site will provide access into the development. Both Reed Road and Battle Creek Road are designated as a 'minor arterial' on the Salem Transportation System Plan.

The existing and proposed street systems conform to the City's Transportation Plan. All street design and improvements will be determined through the subdivision review process, and regulated through the Conditions of Approval. The proposed internal streets will be designed to street standards.

The major street network in the area has been established and is consistent with the Transportation System Plan which implements the Comprehensive Plan. Public Works Department will address any applicable requirements for right-of-way conveyance that might be required because of this subdivision.

The proposed phased subdivision will not impede the future development of other phases as shown on the site plan. All phases will have access to the internal street system and the existing street system.

Each phase will ensure the orderly and efficient construction of the required improvements as required by Conditions of Approval and Code compliance.

Therefore, this criteria has been met.

***(3) Each phase is substantially and functionally self-contained and self-sustaining with regard to required public improvements.***

Applicant Findings: Each phase is required to provide the needed improvements to accommodate that phase. Due to the required conditions of approval and City standards all eleven (11) Phases/Sections will be functionally self-contained and self-sustaining as shown on the site plans.

The subject property is about 52.80 acres in size and zoned RA (Residential Single Agriculture). The applicant is proposing to divide the subject property into 222 single family residential lots (within 11 Phases/Sections). Due to topography and the location of the S1 Water Service, the applicant requests that the City of Salem condition the subdivision approval to allow Phases to be developed out of sequence.

***(4) Each phase is designed in such a manner that all phases support the infrastructure requirements for the phased subdivision as a whole.***

Applicant Findings: The applicant will be required to comply with conditions of approval that will be designed to ensure that the phases are developed to support the infrastructure requirements for each phase and the subdivision as a whole. See attached site plans.

### **CLASS-2 ADJUSTMENT**

The applicant is requesting an adjustment to SRC 803.035(c):

***(c) Alignment and Grade. All streets shall be designed with a vertical alignment that conforms to the Public Works Design Standards. No grade of parkway, major arterial, or minor arterial shall exceed 6 percent. No grade of a collector street shall exceed 8 percent. No grade of a local street shall exceed 12 percent.***

There are several local streets proposed within the subdivision that exceed the 12% maximum street grade. See attached Sheet 1 of 1 (Slope Exception Areas). The applicant is requesting an adjustment to allow these internal local streets to be developed with a street grade over 12%, up to 15%.

#### ***Adjustment Criteria-SRC 250.005(d)(2) Criteria***

***(A) The purpose underlying the specific development standard proposed for adjustment is:***

- (i) Clearly inapplicable to the proposed development; or***
- (ii) Equally or better met by the proposed development.***

***(B) If located within a residential zone, the proposed development will not detract from the livability or appearance of the residential area.***

***(C) If more than one adjustment has been requested, the cumulative effect of all the adjustments result in a project which is still consistent with the overall purpose of the zone.***

Applicant Findings:

- (A)** The applicant is requesting an adjustment to street grades. As shown on Sheet 1 of 1, Slope Exception Areas Plan, sections of A Avenue, C Avenue, I Avenue, H Street, M Street, J Avenue, N Street, O Street, and P Avenue within the subdivision will have sections of the roadway with up to a 15% street grade. Due to the topography of the site and the proposed street

alignment with existing streets, several streets will exceed the 12% street grade allowed. The areas proposed for slopes in excess of 12% are denoted on the plans and will not exceed a single run length of 200 feet.

The intent of the maximum street grade is to allow vehicles to climb and descend the street safely in all conditions. The internal streets proposed will provide safe and efficient circulation throughout the project. The intent is to construct the streets to provide safe and efficient conditions.

The maximum length of any one section of the 15% grade is 200 feet or less, with sections of flatter slopes between the steep sections. This limits distances, limits the ability of any vehicle to have a speed “run-up” occur while traveling down the roadway.

The increased street grade facilitates access to the lots and property along its route such that quicker exits from the street into driveways can be achieved with reduced cuts and fills into the lots and driveways.

We believe that the intent of the standard is being met; therefore, the proposal equally meets the intent of the maximum street grade standard.

- (B) Due to topography and existing streets in this area, the proposed streets are typical to that in any other development in configuration. The use of a steeper roadway will reduce the need for excessive cut or fill slope. This has a positive impact to the surrounding areas. The street will be designed to Public Works standards and will provide efficient access to the lots and property adjacent to its route, therefore, the greater street grade will not distract from the livability or appearance of the residential area.
- (C) The applicant is requesting more than one adjustment. The cumulative effect of all the adjustments result in a project which is still consistent with the overall purpose of the zone. Therefore, this criteria is not applicable.

## **CLASS-1 ADJUSTMENT**

***The applicant is requesting a Class-1 Adjustment to Section 511.010 (Development Standards) Table 511-2, Lot Standards.***

The adjustment is to allow Lot 112 to have a lot depth of about 59 feet where 70 feet is required.

### ***Adjustment Criteria-SRC 250.005(d)(1) Criteria***

***(1) An application for a Class 1 adjustment shall be granted if all of the following criteria are met:***

***(A) The purpose underlying the specific development standard proposed for adjustment is:***

- (i) Clearly inapplicable to the proposed development; or***
- (ii) Clearly satisfied by the proposed development.***

***(B) The proposed adjustment will not unreasonably impact surrounding existing or potential uses or development.***

### ***Applicant Findings:***

- (A)** The purpose of lot depth is to provide adequate room for a single-family dwelling and required setbacks. This helps provide a buffer between buildings. The applicant is requesting a 16% adjustment to the lot depth requirement for Lot 112. As shown on the site plan, Lot 112 has a lot depth of 59' where 70' is required. Lot 112 has a greater than 70-foot lot depth, however, the lot is odd in shape, therefore, the average lot depth is about 59', as shown on the site plans.

Lot 112 is 9,367 square feet in size. There is an adequate building envelope for this lot. All setbacks will meet or exceed the requirements, providing buffering from adjacent structures.

Therefore, the intent of the lot depth is equally met by the proposed reduced lot depth.

- (B)** Adequate setbacks can be provided on Lot 112. The additional length of the odd shaped lot will provide additional landscaped area for Lot 112. Therefore, the decrease in lot depth will have no effect on the surrounding uses.


# COBURN GRAND VIEW ESTATES

T. 8 S., R. 3 W., W.M.  
SEC. 11D Tax Lots 100, 200, 400 & 601  
SEC. 12b Tax Lot 1600  
CITY OF SALEM,  
MARION COUNTY, OREGON


Owner / Developer:

**WESTWOOD HOMES LLC**

12700 NW CORNELL RD.  
PORTLAND, OREGON 97229

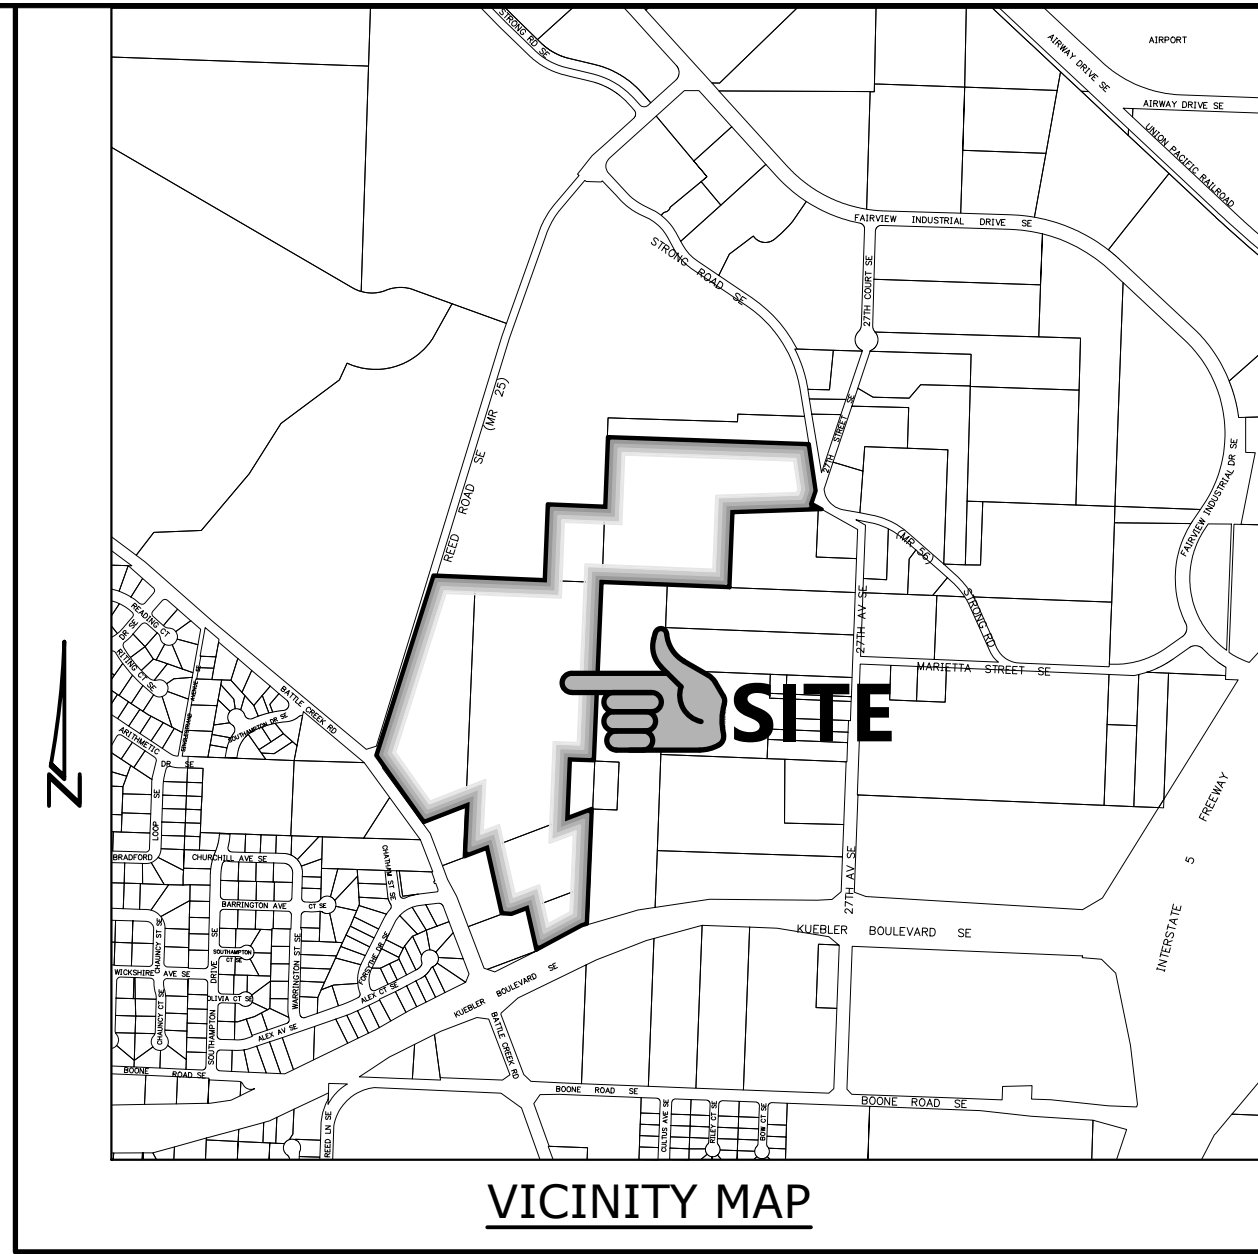

VICINITY MAP

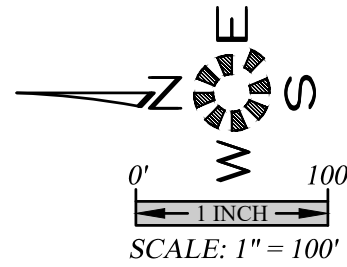

ENGINEERING SERVICES, INC.  
1155 13th ST. S.E. SALEM, OR. 97302  
PH. (503) 363-9227 FAX (503) 364-1260  
WWW.MULTITECHENGINEERING.COM

COVER SHEET

COBURN GRAND VIEW ESTATES

PARCEL SIZE:  
DEVELOPABLE AREA — 52.796 Ac.

NUMBER OF UNITS — 222  
DENSITY — 4.20 UNITS/AC.  
LARGEST — 92,734 S.F.  
SMALLEST — 4,397 S.F.  
AVERAGE — 6,561 S.F.

EXISTING ZONE — RA

UTILITIES:  
CABLE — COMCAST  
POWER — P.G.E.  
PHONE — CENTURY LINK  
GAS — N.W. NATURAL  
STORM DRAIN,  
SANITARY SEWER,  
WATER — CITY OF SALEM

LOT COUNT BY SECTION  
SECTION A B C D E F G H I J K  
PARCELS 26 17 17 25 19 15 23 25 23 17 15


THIS AREA TO BE PLATTED BY  
PARTITION PLAT CURRENTLY  
IN LAND USE REVIEW

## PRELIMINARY SHEET INDEX

- |      |                            |                   |
|------|----------------------------|-------------------|
| P101 | COVER SHEET                |                   |
| P102 | EXISTING CONDITIONS PLAN   |                   |
| P201 | SITE PLAN / UTILITY PLAN   | NORTH             |
| P202 | SITE PLAN / UTILITY PLAN   | CENTRAL           |
| P203 | SITE PLAN / UTILITY PLAN   | SOUTH             |
| P204 | SLOPE EXCEPTION AREAS      |                   |
| P301 | TREE CONSERVATION PLAN     | NORTH             |
| P302 | TREE CONSERVATION PLAN     | CENTRAL           |
| P303 | TREE CONSERVATION PLAN     | SOUTH             |
| P401 | PUBLIC STREET IMPROVEMENTS | A AV. & B ST.     |
| P402 | PUBLIC STREET IMPROVEMENTS | C ST.             |
| P403 | PUBLIC STREET IMPROVEMENTS | E AV. & D ST.     |
| P404 | PUBLIC STREET IMPROVEMENTS | G ST.             |
| P405 | PUBLIC STREET IMPROVEMENTS | H ST. & I AV.     |
| P406 | PUBLIC STREET IMPROVEMENTS | J AV.             |
| P407 | PUBLIC STREET IMPROVEMENTS | K ST. & E. ACCESS |
| P408 | PUBLIC STREET IMPROVEMENTS | M ST.             |
| P409 | PUBLIC STREET IMPROVEMENTS | N ST.             |
| P410 | PUBLIC STREET IMPROVEMENTS | S. ACCESS & O ST. |
| P411 | PUBLIC STREET IMPROVEMENTS | P AV. & Q AV.     |

NO CHANGES, MODIFICATIONS  
OR REPRODUCTIONS TO BE  
MADE TO THESE DRAWINGS  
WITHOUT WRITTEN  
AUTHORIZATION FROM THE  
DESIGN ENGINEER.  
DIMENSIONS & NOTES TAKE  
PRECEDENCE OVER  
GRAPHICAL REPRESENTATION.

Design: M.D.G.  
Drawn: P.H.S.  
Checked: J.L.G.  
Date: JUNE 2018  
Scale: AS SHOWN

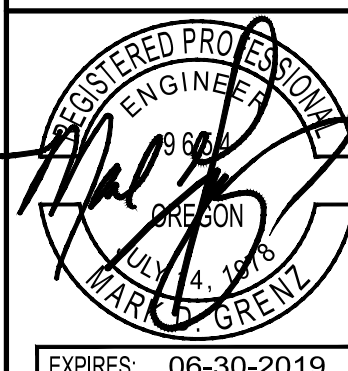


EXPIRES 06-30-2019  
JOB # 6234

**P101**





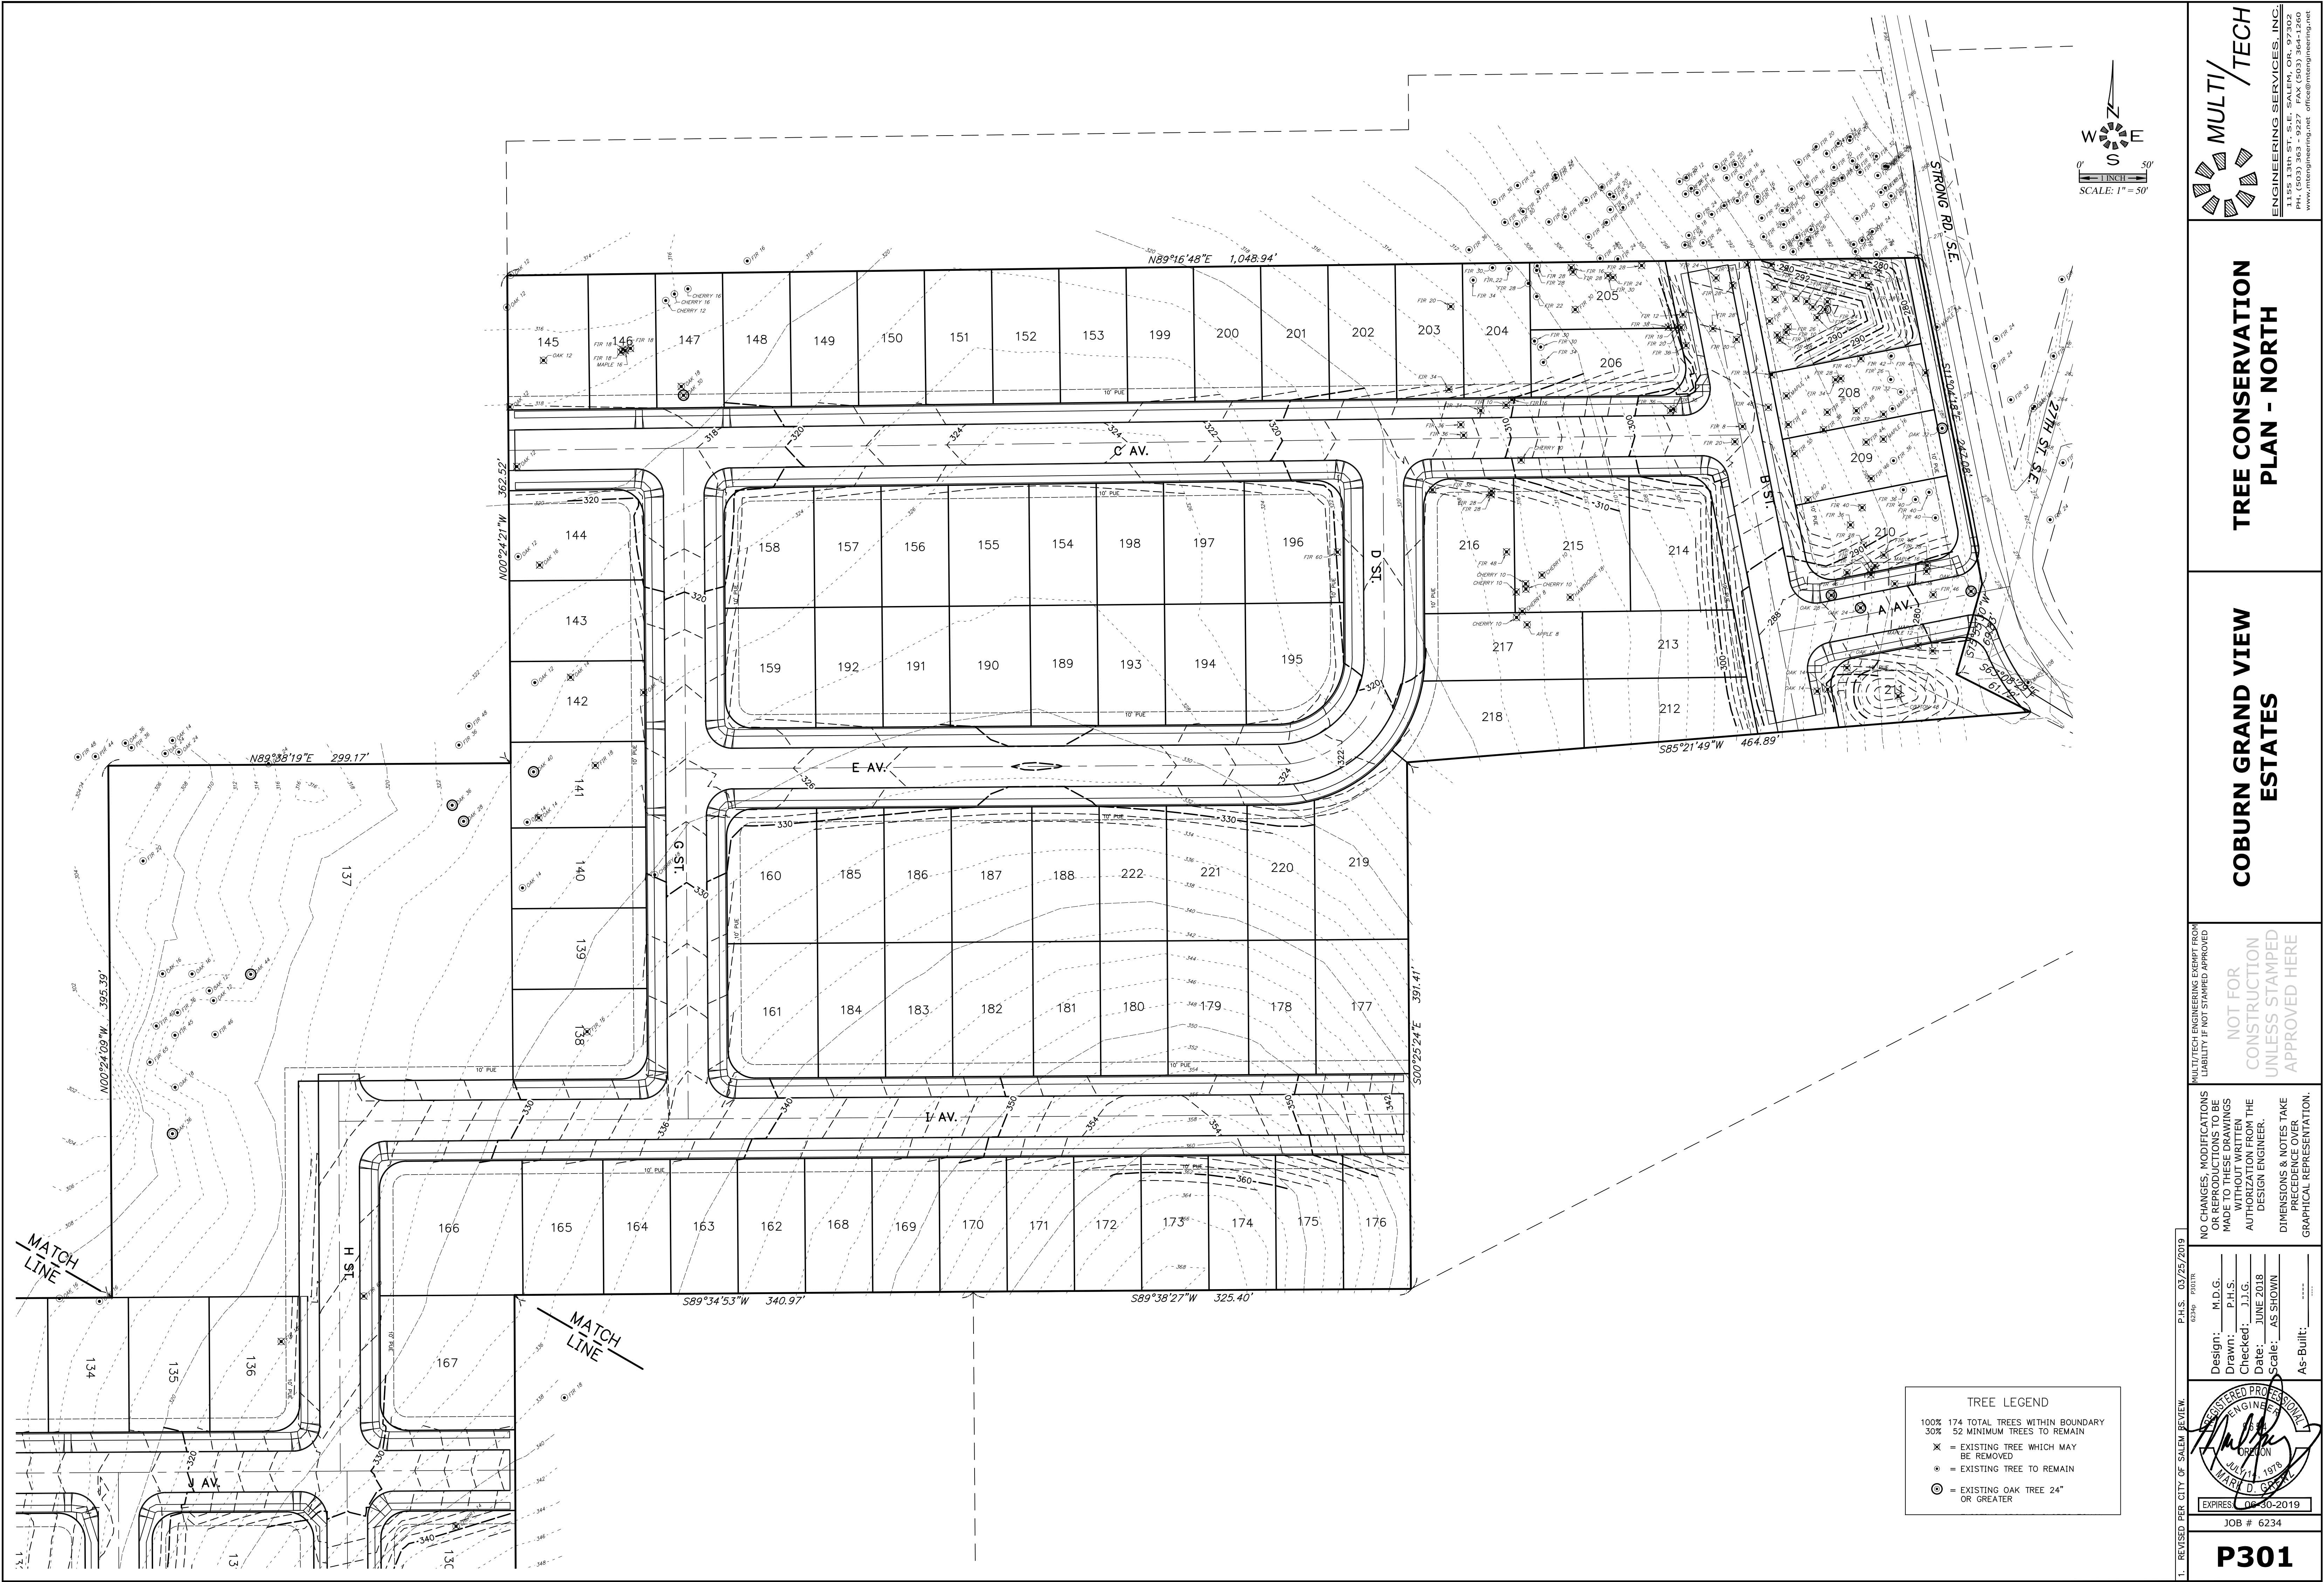

TREE CONSERVATION  
PLAN - NORTH

COBURN GRAND VIEW  
ESTATES

NOT FOR  
CONSTRUCTION  
UNLESS STAMPED  
APPROVED HERE


NO CHANGES, MODIFICATIONS  
OR REPRODUCTIONS TO BE  
MADE TO THESE DRAWINGS  
WITHOUT WRITTEN  
AUTHORIZATION FROM THE  
DESIGN ENGINEER.  
DIMENSIONS & NOTES TAKE  
PRECEDENCE OVER  
GRAPHICAL REPRESENTATION.

Design: M.D.G.  
Drawn: P.H.S.  
Checked: J.L.G.  
Date: JUNE 2018  
Scale: AS SHOWN  
As-Built: \_\_\_\_\_

REGISTERED PROFESSIONAL  
ENGINEER  
JULY 14, 1978  
WALTER D. GARDNER  
EXPIRES: 06-30-2019  
JOB # 6234



J:\8300-6234\8300-6234-ReedRoad\Draw\18\6234.dwg, P302R, 4/9/2019 1:58:26 PM, P302R

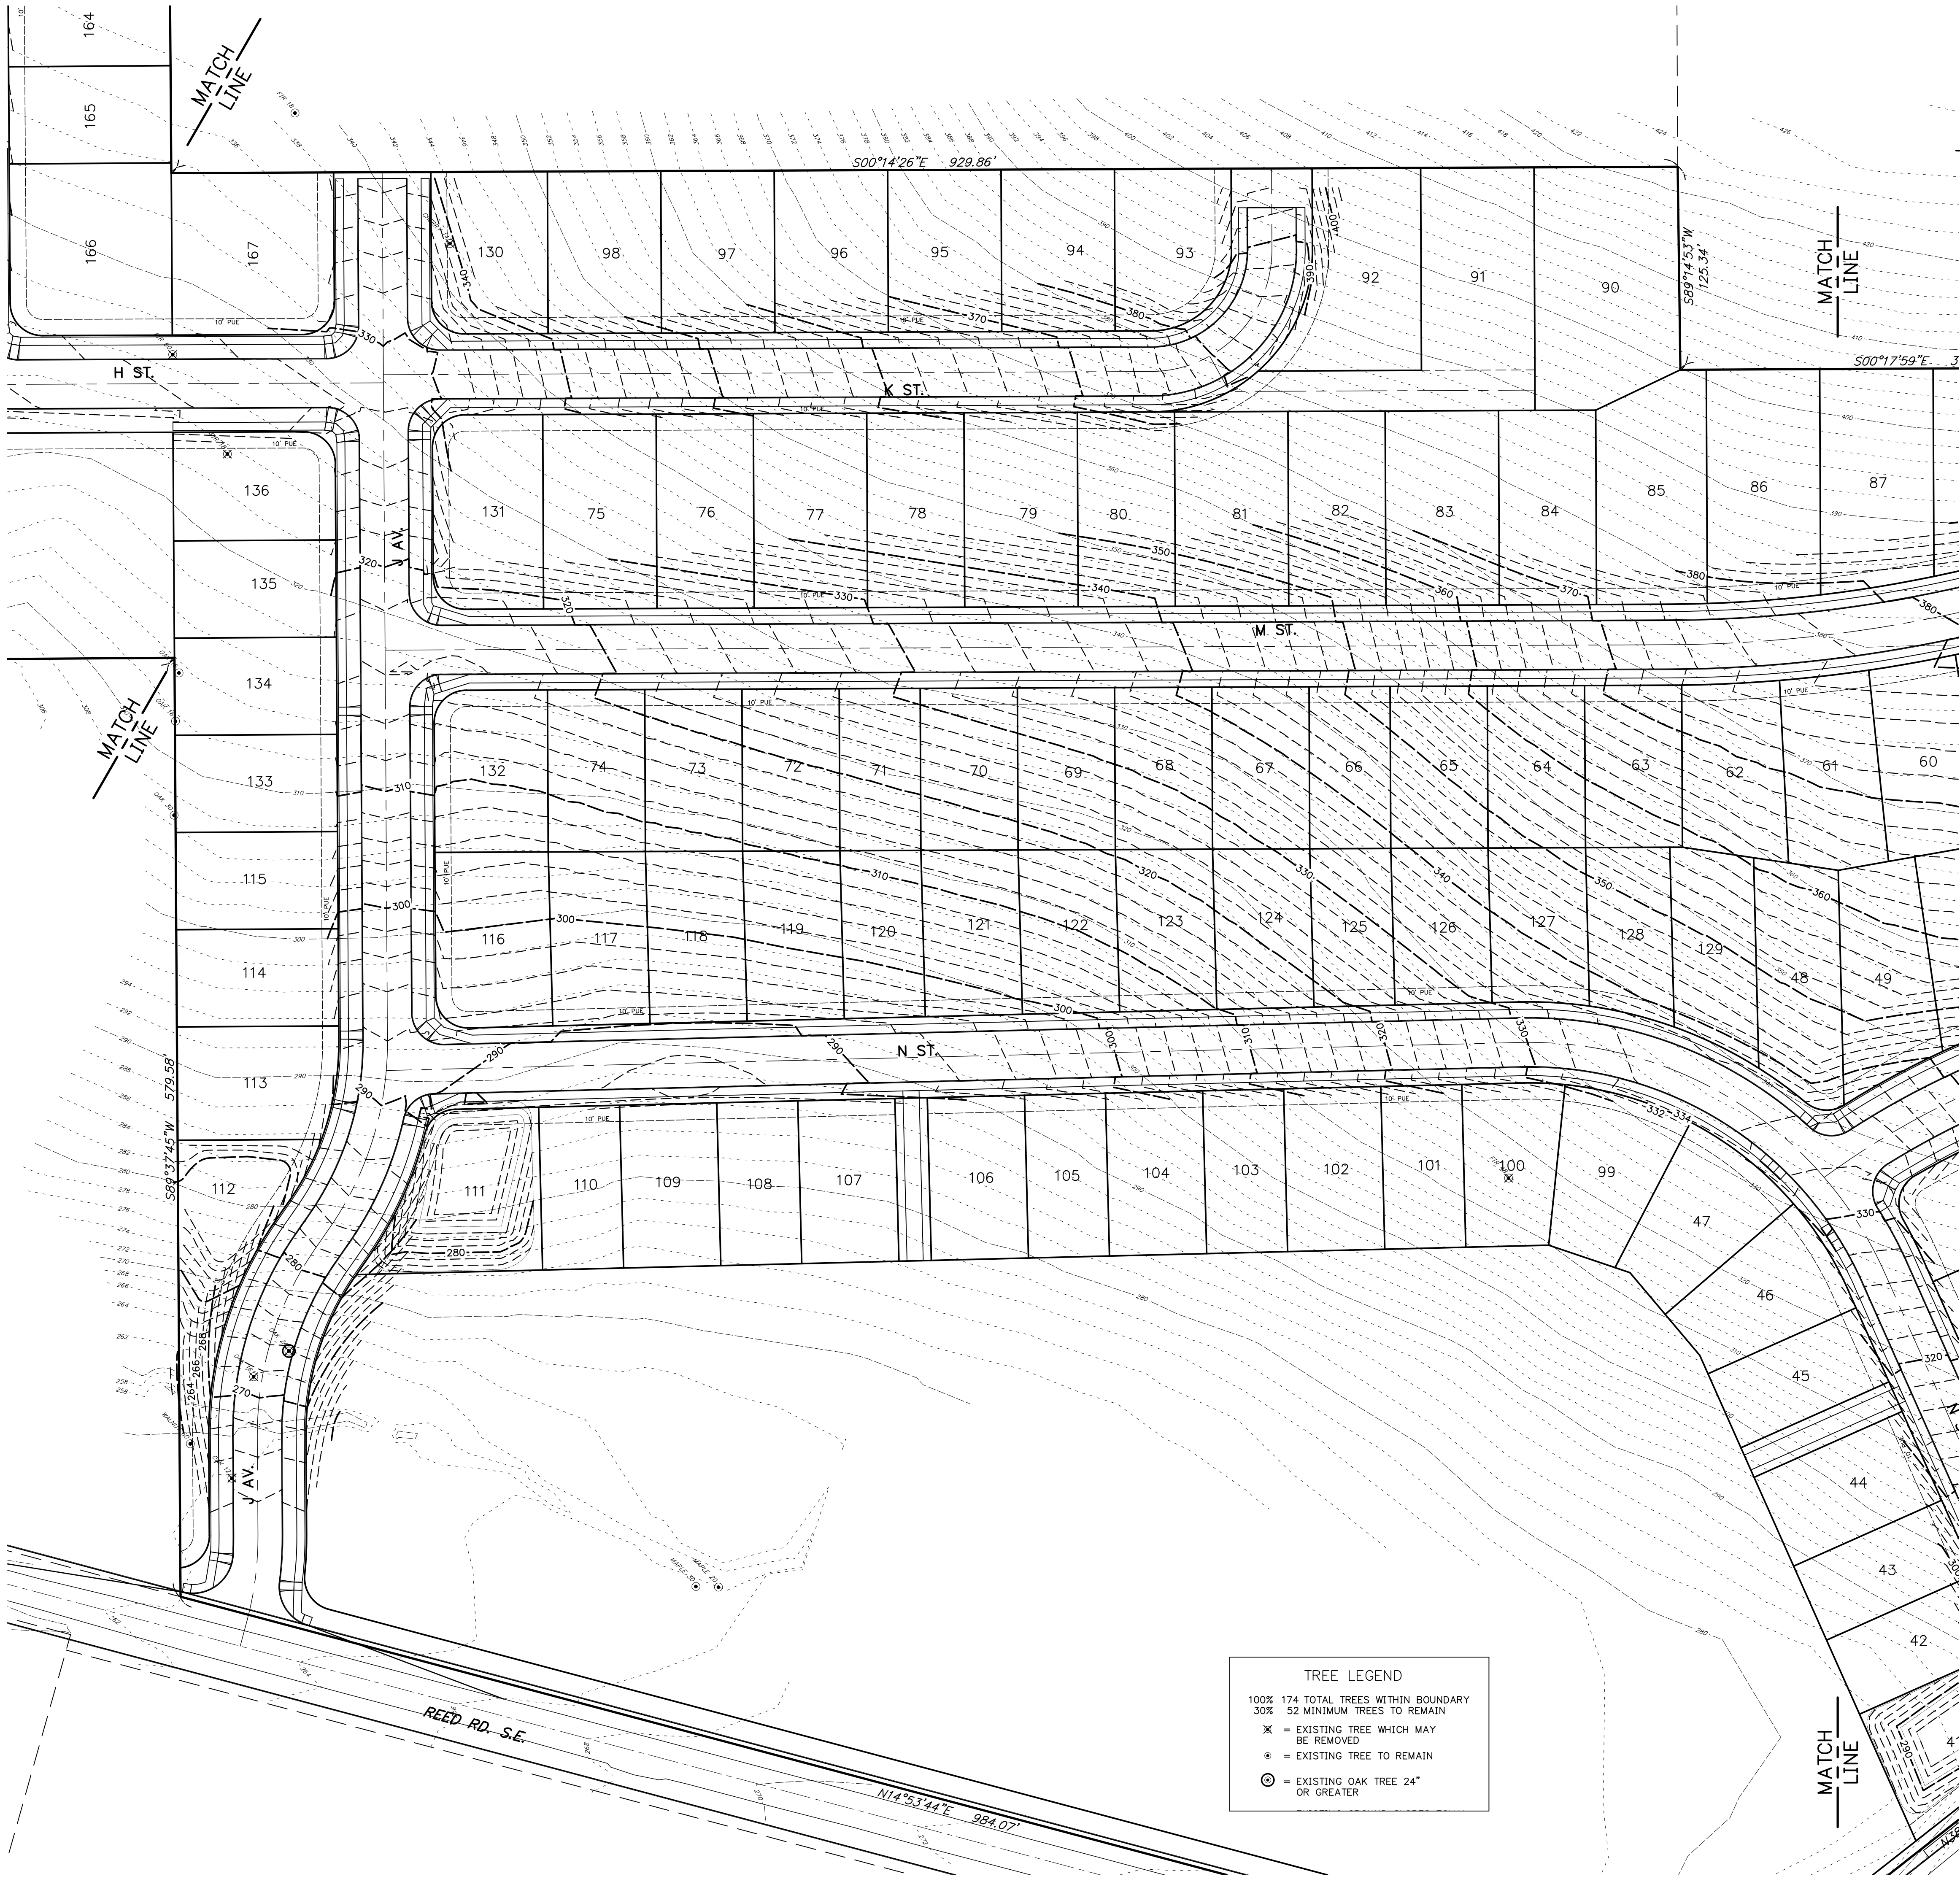

1. REVISED PER CITY OF SALEM REVIEW P.H.S. 03/25/2019 6234P 0302R

Design:	M.D.G.
Drawn:	P.H.S.
Checked:	J.J.G.
Date:	JUNE 2018
Scale:	AS SHOWN
As-Built:	----

REGISTERED PROFESSIONAL ENGINEER  
MARK D. GREGG  
JUL 14 1978  
EXPIRES 06-30-2019  
JOB # 6234

NO CHANGES, MODIFICATIONS OR REPRODUCTIONS TO BE MADE TO THESE DRAWINGS WITHOUT WRITTEN AUTHORIZATION FROM THE DESIGN ENGINEER. DIMENSIONS & NOTES TAKE PRECEDENCE OVER GRAPHICAL REPRESENTATION.

NOT FOR CONSTRUCTION UNLESS STAMPED HERE

COBURN GRAND VIEW ESTATES  
TREE CONSERVATION PLAN - CENTRAL

MULTI/TECH  
ENGINEERING SERVICES, INC.  
1155 13th ST. S.E. SALEM, OR. 97302  
PH. (503) 363-9227 FAX (503) 364-1260  
WWW.MULTITECHENGINEERING.COM





**TREE LEGEND**

100% 174 TOTAL TREES WITHIN BOUNDARY  
30% 52 MINIMUM TREES TO REMAIN

- ✕ = EXISTING TREE WHICH MAY BE REMOVED
- ⊙ = EXISTING TREE TO REMAIN
- ⊙ = EXISTING OAK TREE 24" OR GREATER

DESIGNER: M.D.G.  
DRAWN: P.H.S.  
CHECKED: J.L.G.  
DATE: JUNE 2018  
SCALE: AS SHOWN  
AS-BUILT: \_\_\_\_\_

REGISTERED PROFESSIONAL ENGINEER  
MARK D. GREEN  
JUL 14 1978  
EXPIRES: 06-30-2019

1. REVISED PER CITY OF SALEM REVIEW. P.H.S. 03/25/2019 6234 20038

JOB # 6234

NOT FOR CONSTRUCTION UNLESS STAMPED HERE

**COBURN GRAND VIEW ESTATES**


**TREE CONSERVATION PLAN - SOUTH**

**MULTI/TECH**

ENGINEERING SERVICES, INC.  
1155 13th ST. S.E. SALEM, OR. 97302  
PH. (503) 363-9227 FAX (503) 364-1260  
WWW.MULTITECHENGINEERING.COM

J:\6300-6234\6234-ReedRoad\Draw\18\6234.dwg, P:04/21/2019 1:38:18 PM, P:summers






ENGINEERING SERVICES, INC.  
1155 13th ST. S.E. SALEM, OR. 97302  
PH. (503) 363-9227 FAX (503) 364-1260  
WWW.MULTITECHENGINEERING.COM

# COBURN GRAND VIEW ESTATES

## SLOPE EXCEPTION AREAS

NO CHANGES, MODIFICATIONS OR REPRODUCTIONS TO BE MADE TO THESE DRAWINGS WITHOUT WRITTEN AUTHORIZATION FROM THE DESIGN ENGINEER. DIMENSIONS & NOTES TAKE PRECEDENCE OVER GRAPHICAL REPRESENTATION.

Design:	M.D.G.
Drawn:	P.H.S.
Checked:	J.J.G.
Date:	JUNE 2018
Scale:	AS SHOWN



EXPIRES: 06-30-2019

REVIEWED PER CITY OF SALEM REVIEW

JOB # 6234

# 204



## Application Form: Tree Conservation Plan

Applicant Name: Brandie Dalton Telephone: 503-363-9227

*\*If the applicant and/or property owner is a Limited Liability Company (LLC), please also provide a list of all members of the LLC with your land use application.*

Applicant Mailing Address: 1155 13<sup>th</sup> St SE, Salem, OR 97302

Site Address: Reed Rd

Proposed Use or Type of Development: Subdivision Lot Size (sq. ft.): 52.80 acres

How many trees<sup>1</sup> are on the property (10" or more dbh<sup>2</sup>)? 174

How many trees are proposed for removal<sup>3</sup>? 122 How many trees are proposed for preservation? 52

What percentage of the total trees will be preserved? 30 %

Are any riparian corridors<sup>4</sup> present on the site? Yes ☐ No ☒ If yes, name of waterway? \_\_\_\_\_

Are any of the following proposed for removal?

- Oregon white oak 24" or more dbh<sup>2</sup> Yes ☒ No ☐ If yes, how many? 5
- Tree within a riparian corridor<sup>4</sup> Yes ☐ No ☒ If yes, how many? \_\_\_\_\_
- Native vegetation in a riparian corridor<sup>4</sup> Yes ☐ No ☒ If yes, what type? \_\_\_\_\_

Brandie Dalton  
(Signature)

Brandie Dalton  
(Print Name)

7-19-18  
(Date)

### Submittal Requirements:

- 1) *Site Plan:* Of a size and form and in the number of copies meeting the standards established by the Planning Administrator, containing information found in SRC 808.035(c)(1).
- 2) *Written Statement:* If the proposed tree conservation plan results in removal of significant trees, trees or native vegetation in a riparian corridor or shows preservation of less than 25 percent of the trees on site, a statement shall be provided demonstrating that there are no reasonable design alternatives that would enable preservation of such trees.
- 3) *Additional items that may be submitted or requested:* When a riparian corridor is located on the property, the tree conservation plan shall include the information found in SRC 808.035(c)(2).

### Appeal and Review:

The decision on a Tree Conservation Plan may be appealed, pursuant to SRC 300.1010. Only the applicant or the owner of the subject property have standing to appeal the decision of a Tree Conservation Plan. The decision of Hearings Officer on appeal shall be the final decision of the City.

<sup>1</sup>Tree means any living, woody plant that is at least 10" dbh and 15' in height, typically with one main stem (trunk) and an upright arrangement of branches & leaves.

<sup>2</sup>dbh means diameter at breast height. Diameter at breast height is a tree's diameter measured in inches at 4½ feet above grade.

<sup>3</sup>Removal means to cut down a tree or remove 30% or more of the crown, trunk, or root system of a tree; or to damage a trees so as to cause the tree to decline or die.

<sup>4</sup>Riparian Corridor is a boundary is measured 50 feet horizontally from the top of bank on each side of a stream with the exception of the Willamette River, which is measured 75 feet horizontally from the top of bank.