
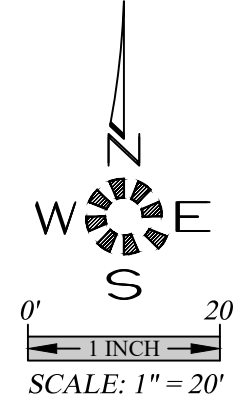


J:\6818\6818-Charlene's House Apartments\Draw\SDR2-KC08D, 5/19/2020 12:53:57 PM, CShneider

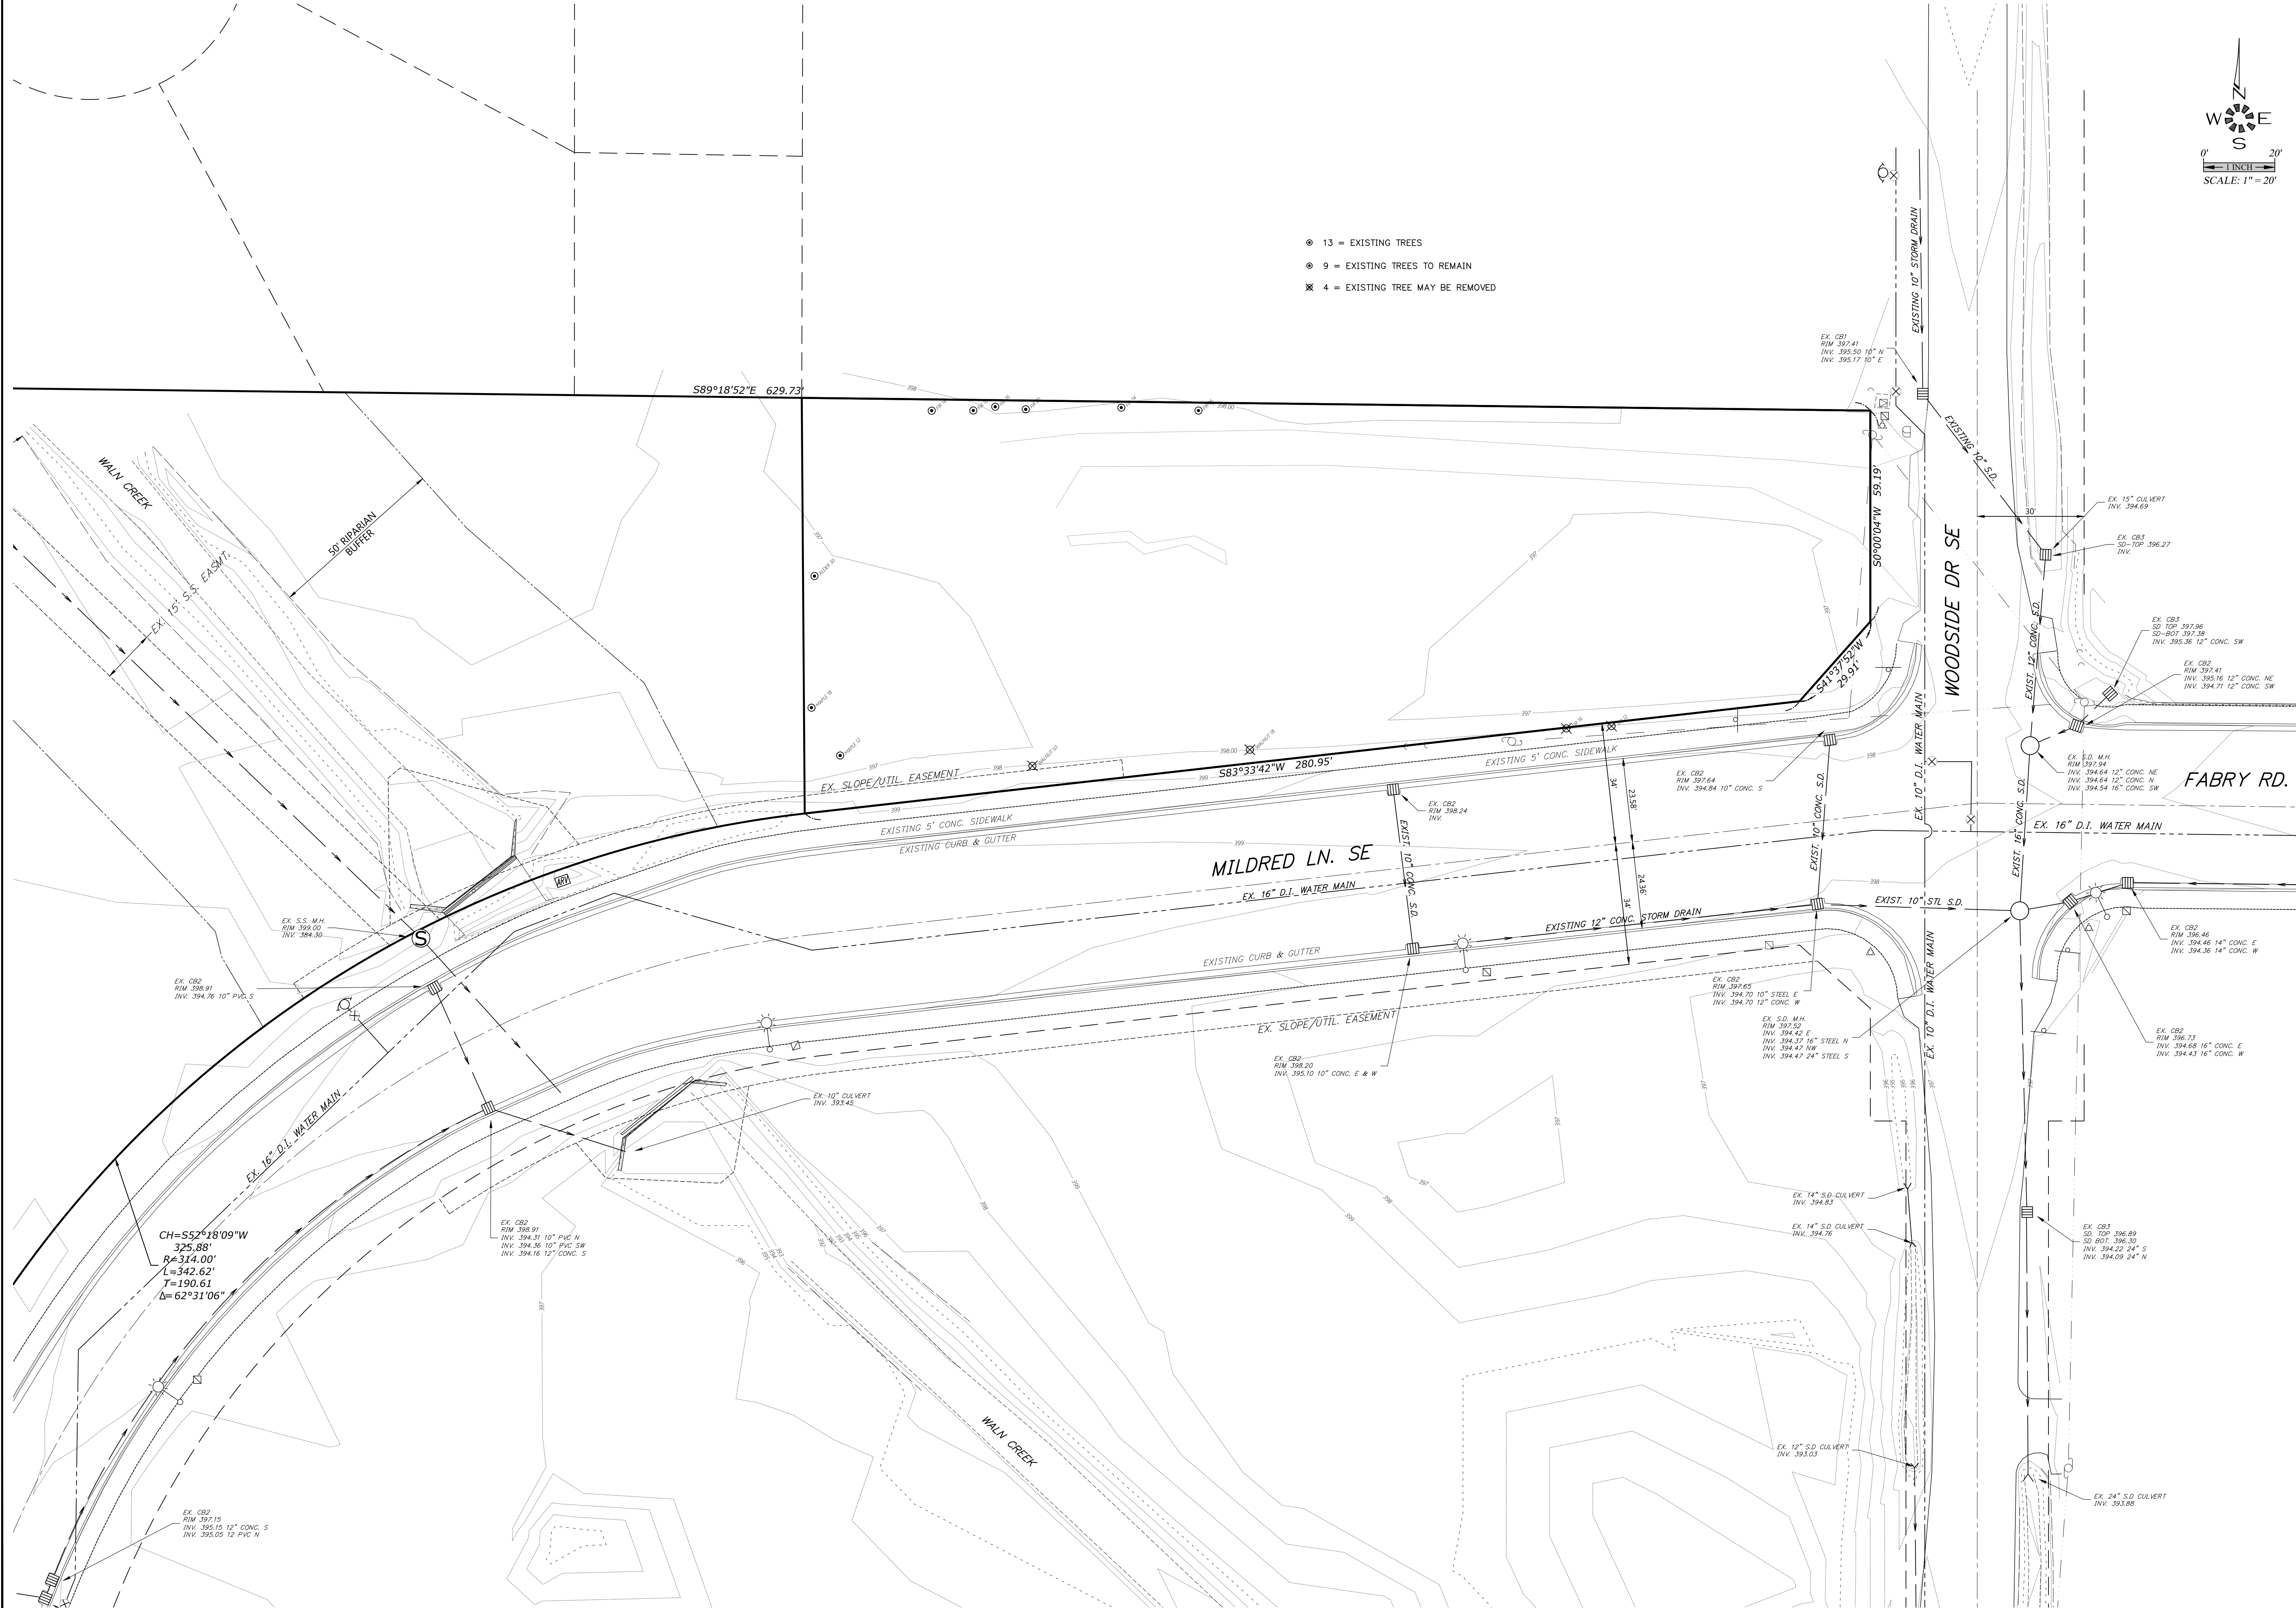


- 13 = EXISTING TREES
- 9 = EXISTING TREES TO REMAIN
- 4 = EXISTING TREE MAY BE REMOVED

EXISTING CONDITIONS PLAN

CHARLENE'S HOUSE  
APARTMENTS

NO CHANGES, MODIFICATIONS  
OR REPRODUCTIONS TO BE  
MADE TO THESE DRAWINGS  
WITHOUT WRITTEN  
AUTHORIZATION FROM THE  
DESIGN ENGINEER.  
DIMENSIONS & NOTES TAKE  
PRECEDENCE OVER  
GRAPHICAL REPRESENTATION.

Design: M.D.G.  
Drawn: C.D.S.  
Checked: J.J.G.  
Date: SEPT 19  
Scale: AS SHOWN

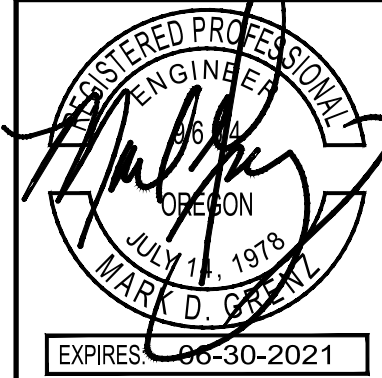

EXPIRES 06-30-2021

JOB # 6818

SDR2