

GMA ARCHITECTS
860 West Park Street / Ste 300
Eugene / Oregon / 97401
p 541.344.9157
gma-arch.com



REVISIONS

DEVNW

905 AND 925 COTTAGE ST NE SALEM, OR 97301
TYPE III QUASI-JUDICIAL ZONE CHANGE

JOB NO: 20222
ISSUE DATE: 22 MAY 20


EXISTING
CONDITIONS PLAN

A-110

COPYRIGHT GMA ARCHITECTS

EXISTING SITE PLAN KEYNOTES

- 1 EXISTING GRAVEL PARKING LOT
- 2 EXISTING POWER POLE
- 3 EXISTING STRUCTURE AT NEIGHBORING PROPERTY
- 4 EXISTING PLAYGROUND W/ CHAIN LINK FENCE
- 5 EXISTING CONCRETE WALKWAY
- 6 EXISTING UNDERGROUND UTILITY BOX
- 7 PROPERTY LINE
- 8 EXISTING DRIVEWAY APPROACH
- 9 PUBLIC SIDEWALK
- 10 EXISTING FENCE
- 11 EXISTING STORM DRAIN
- 12 INDICATES DRAINAGE, PROPERTY DRAINS TO PUBLIC RIGHT OF WAY
- 13 EXISTING FIRE HYDRANT AT SOUTHWEST CORNER/D ST. & COTTAGE ST. INTERSECTION
- 14 EXISTING TREE
- 15 EXISTING EXTERIOR STAIR
- 16 EXISTING PORCH
- 17 EXISTING CURB
- 18 EXISTING LAWN MOW STRIP
- 19 EXISTING LANDSCAPE AREA, LAWN AND/OR PLANTINGS

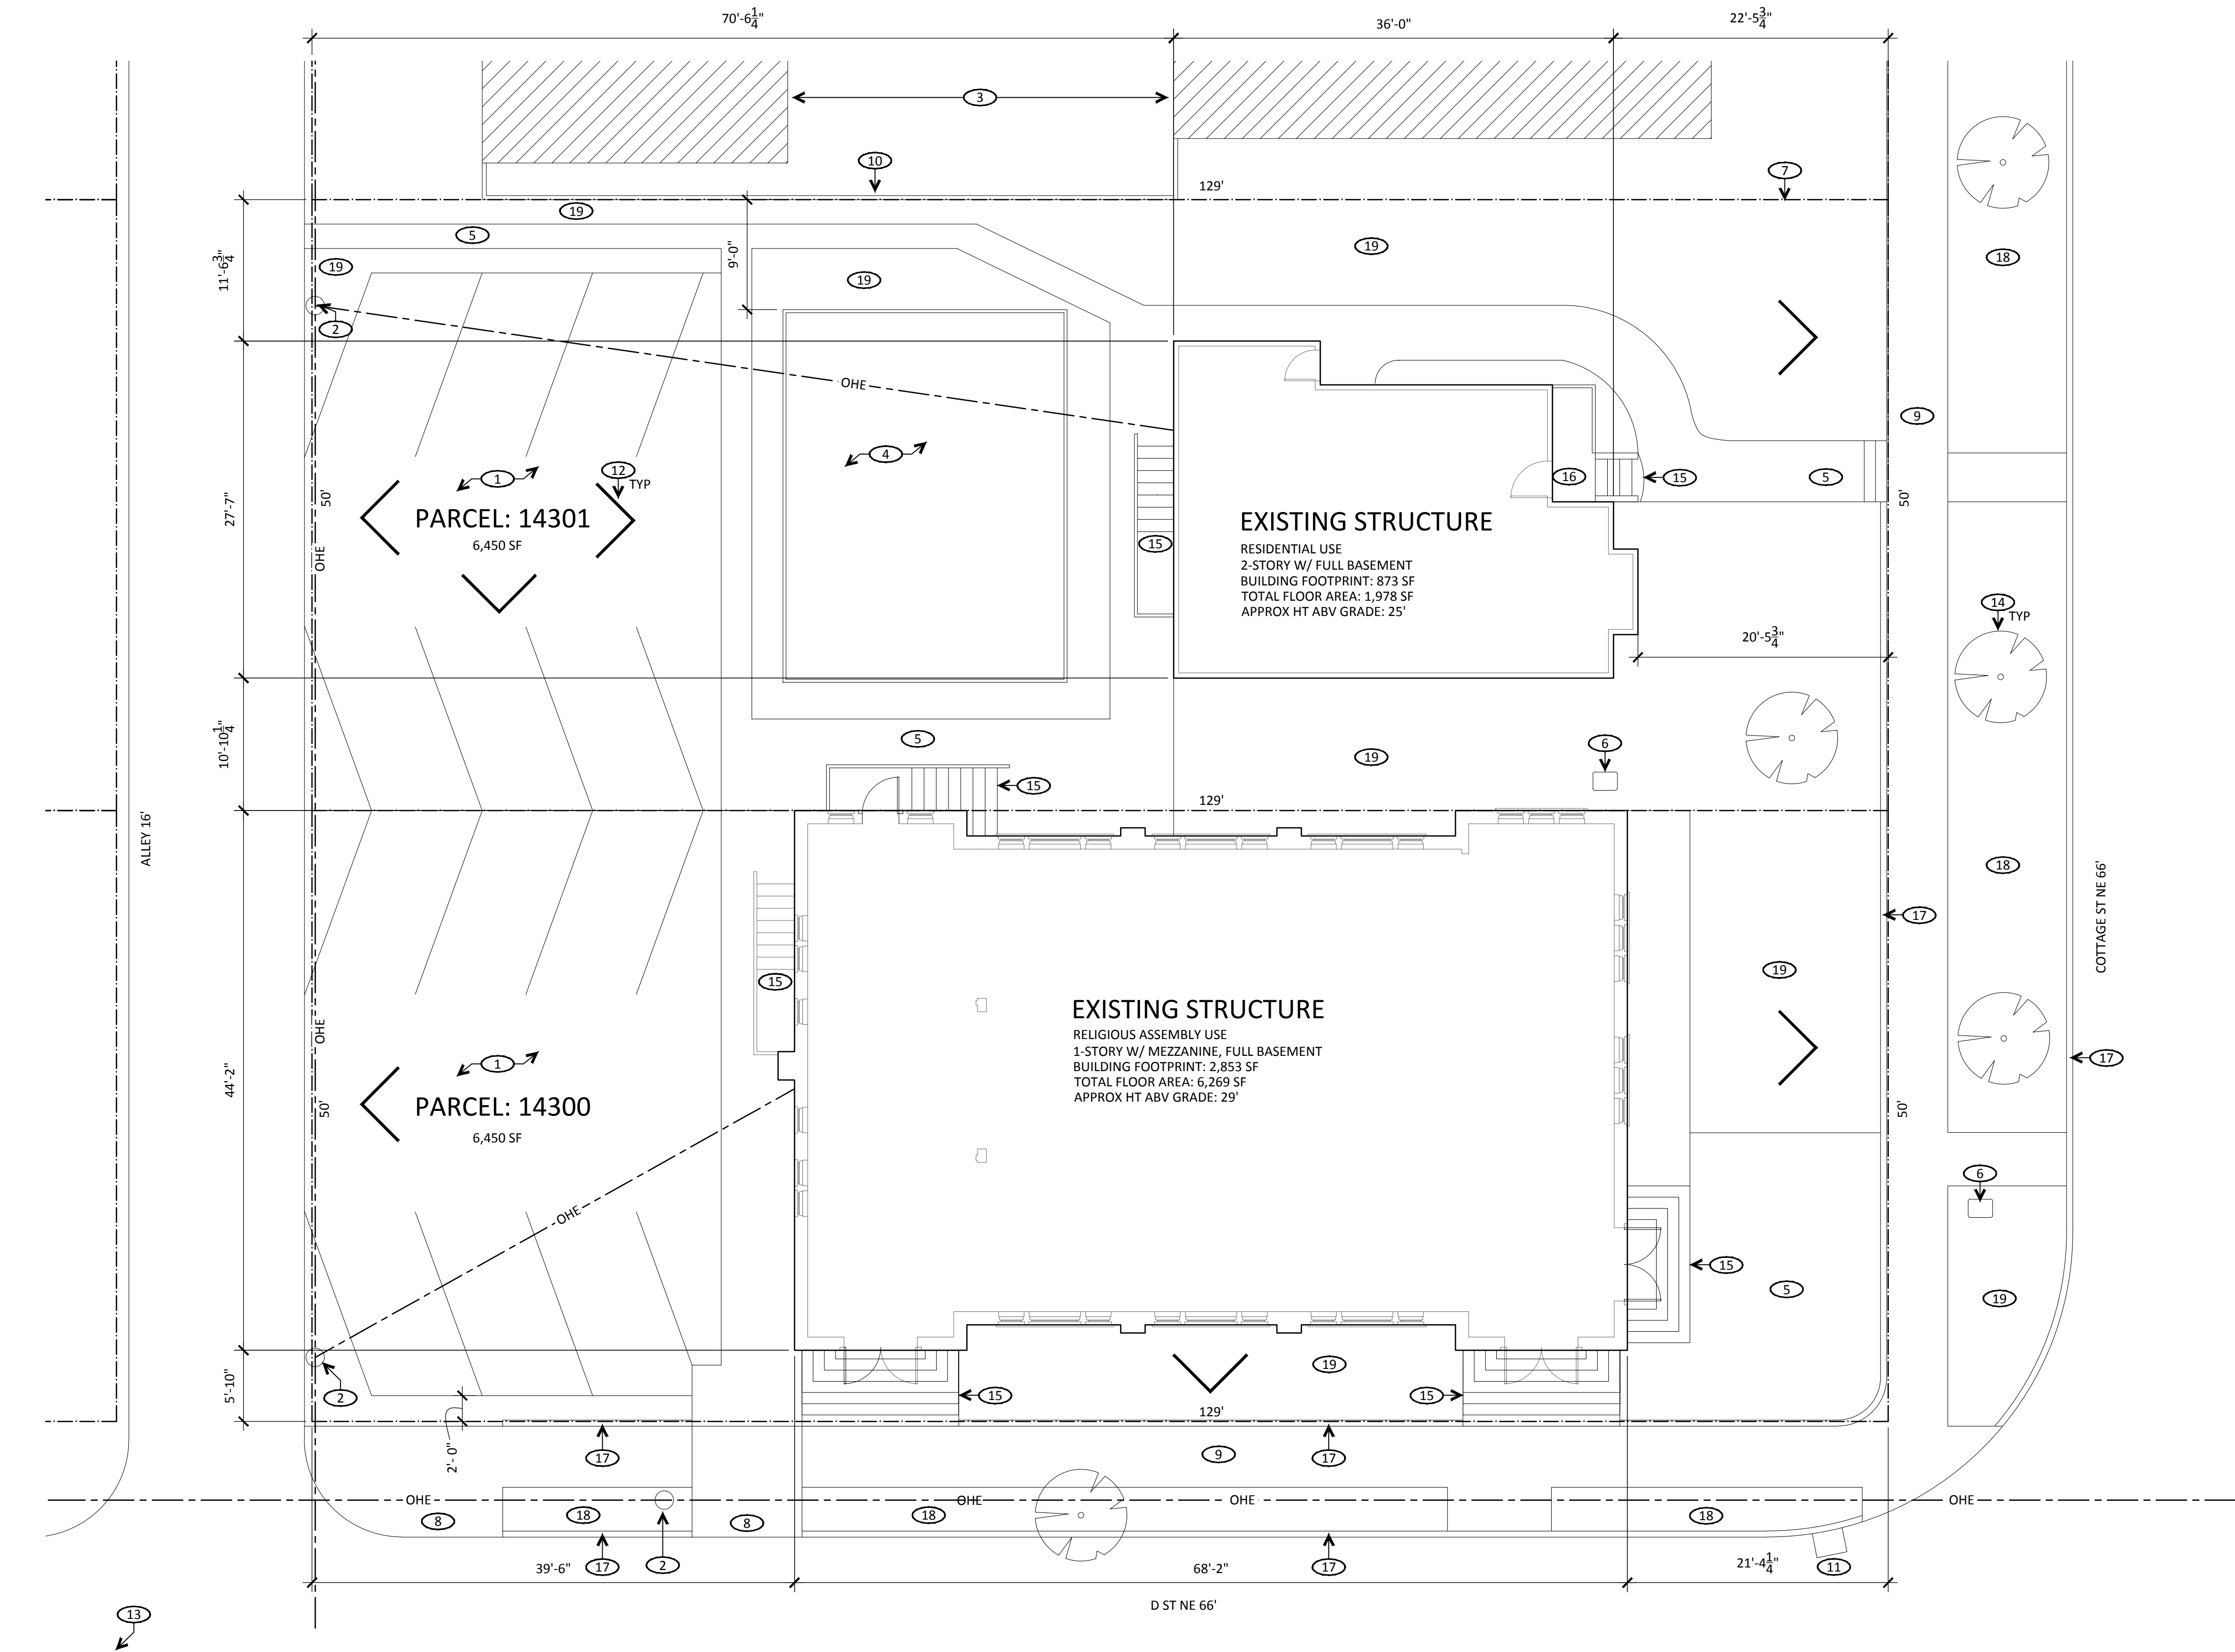


1 EXISTING SITE PLAN

1/8" = 1'-0"

MAP NUMBER: 07 3W 23CB

LOT 14300 & LOT 14301 TOTAL COMBINED SITE AREA: 12,900 SF

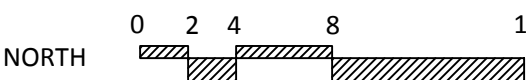

INFORMATION IS APPROXIMATE AND COMPILED FROM
AERIAL VIEWS, TAX MAPS, AND MINIMAL SITE
OBSERVATION - DIMENSIONS AND LOCATIONS OF
EXISTING ITEMS ARE APPROXIMATE