



J:\Box\6847-MarketStreetApartments\Draw\18\6847p.dwg, SDR4-05, 2/2/2020 1:21:52 PM, CSchneider

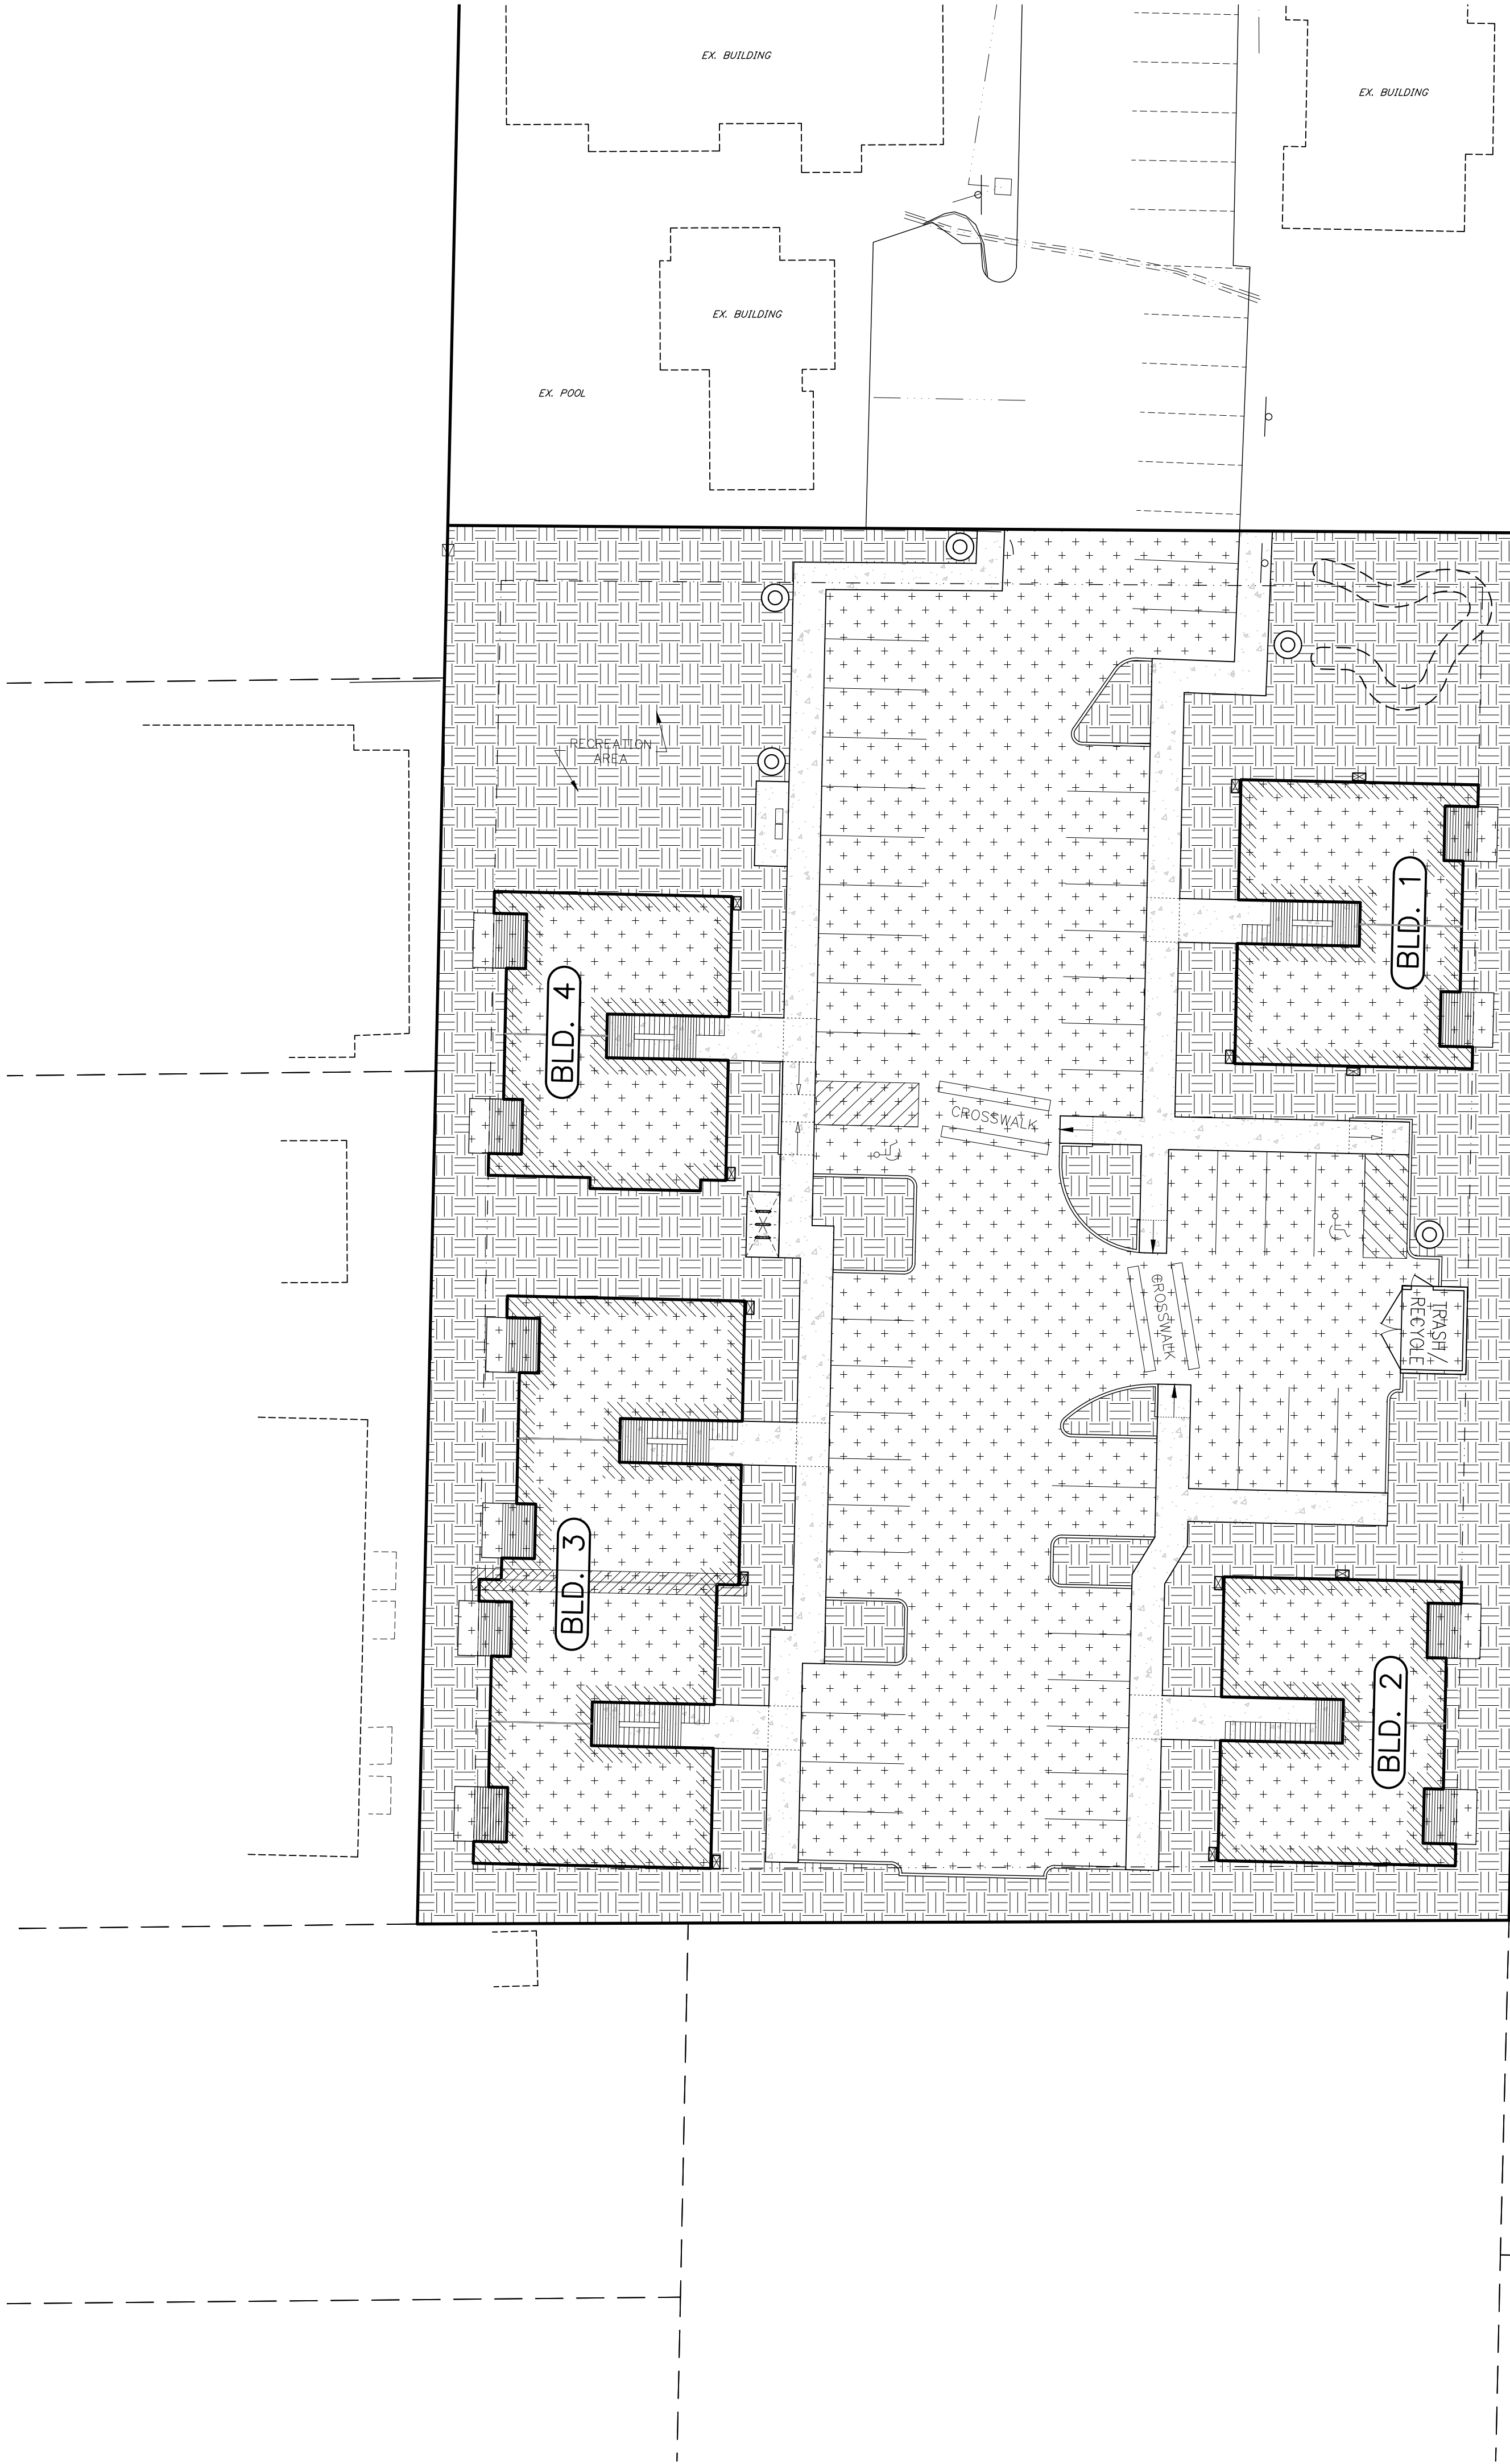

SITE AREAS	
BOUNDARY	50,976 S.F.
IMPERVIOUS AREA	
PARKING, DRIVEWAY & CURBS	16,361 S.F.
SIDEWALK	5,102 S.F.
BUILDINGS	10,524 S.F.
PERVIOUS AREA	
COMMON OPEN SPACE	17,362 S.F.
LANDSCAPE W/IN PARKING	1,627 S.F.

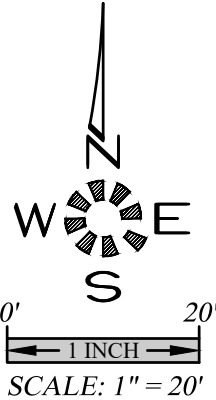

EXPIRES: 06-30-2021

JOB # 6847

SDR4

NO CHANGES, MODIFICATIONS
OR REPRODUCTIONS TO BE
MADE TO THESE DRAWINGS
WITHOUT WRITTEN
AUTHORIZATION FROM THE
DESIGN ENGINEER.
DIMENSIONS & NOTES TAKE
PRECEDENCE OVER
GRAPHICAL REPRESENTATION.

Design: M.D.G.
Drawn: C.D.S.
Checked: B.M.G.
Date: APRIL 2019
Scale: AS SHOWN

50879 SDR4-05

MARKET STREET APARTMENTS

OPEN SPACE PLAN



ENGINEERING SERVICES, INC.
1155 13th ST., S.E. SALEM, OR, 97302
PH. (503) 363 - 9227 FAX (503) 364-1260
www.mteengineering.net office@mteengineering.net