



J:\8646\SDR2\EngView\Phase6\Drawings\8646-Phase6.dwg, 1/7/2020 11:23:47 AM, C:\shwnter

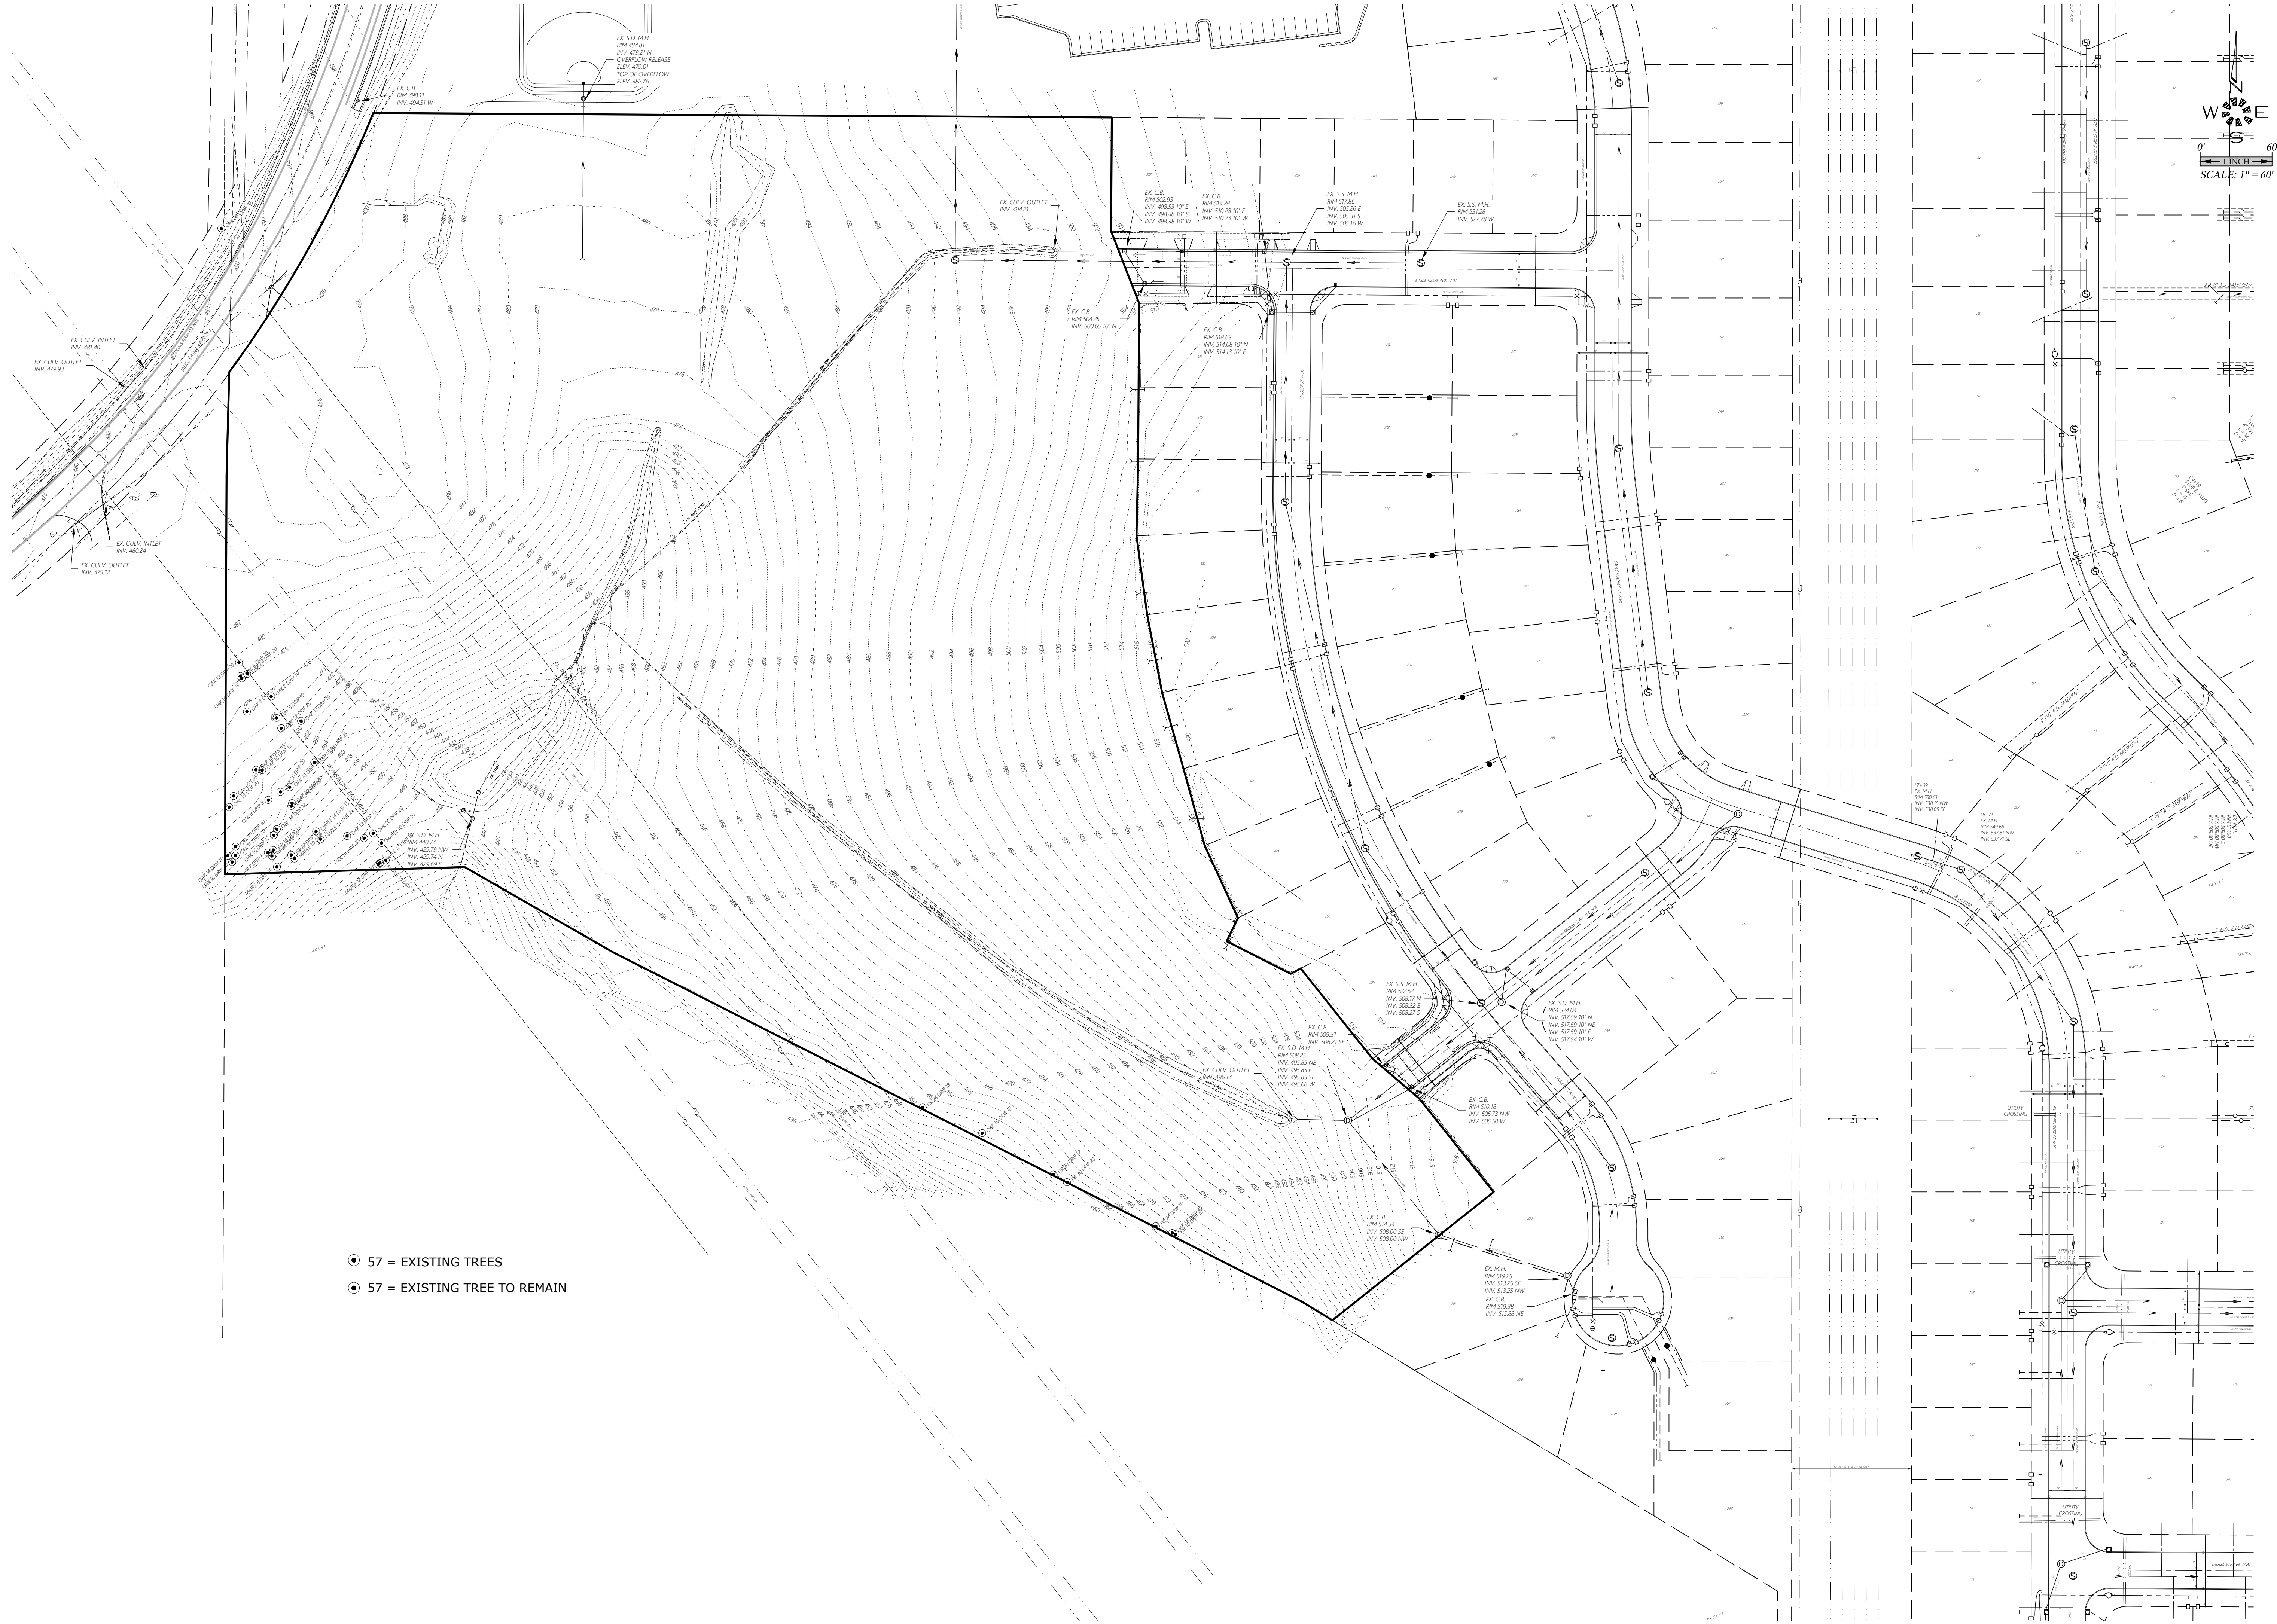

- 57 = EXISTING TREES
- 57 = EXISTING TREE TO REMAIN

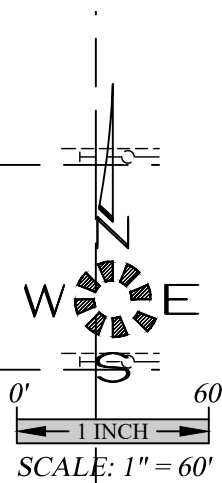


EXISTING CONDITIONS PLAN

EAGLES VIEW PHASE 6

NO CHANGES, MODIFICATIONS
OR REPRODUCTIONS TO BE
MADE TO THESE DRAWINGS
WITHOUT WRITTEN
AUTHORIZATION FROM THE
DESIGN ENGINEER.
DIMENSIONS & NOTES TAKE
PRECEDENCE OVER
GRAPHICAL REPRESENTATION.

Design: M.D.G.
Drawn: C.D.S.
Checked: B.M.G.
Date: JUNE 2019
Scale: AS SHOWN

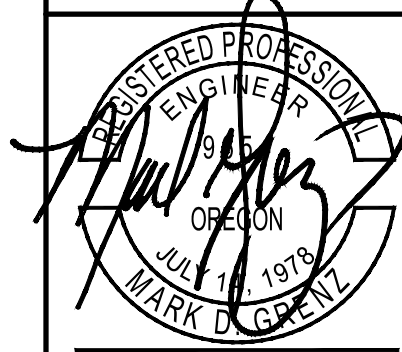

EXPIRES: 06-30-2021
JOB # 6846