
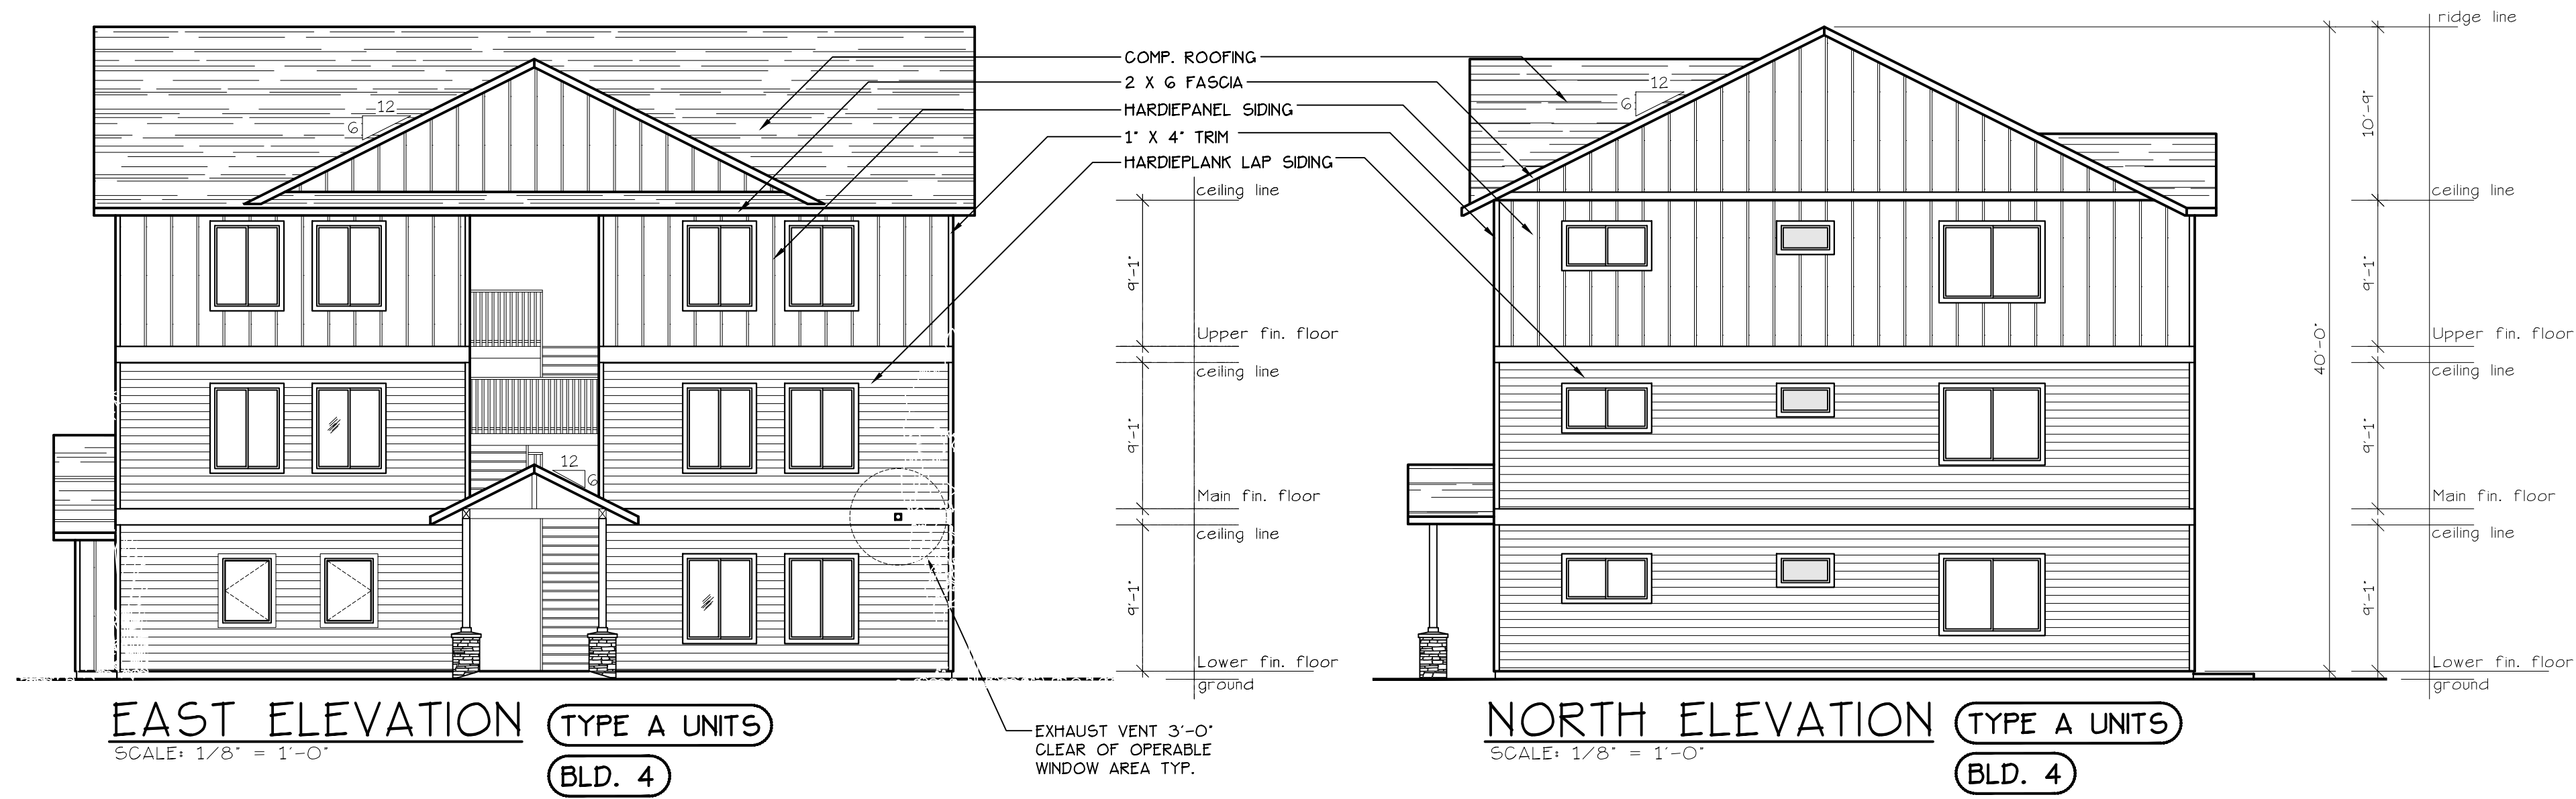


J:\Box\6847-MarketStreetApartment\Draw\18\3D\3D\Bldg4-A-S-3D.dwg, A4.80LEV, 7/1/2020 10:55:35 AM, C:\htyler

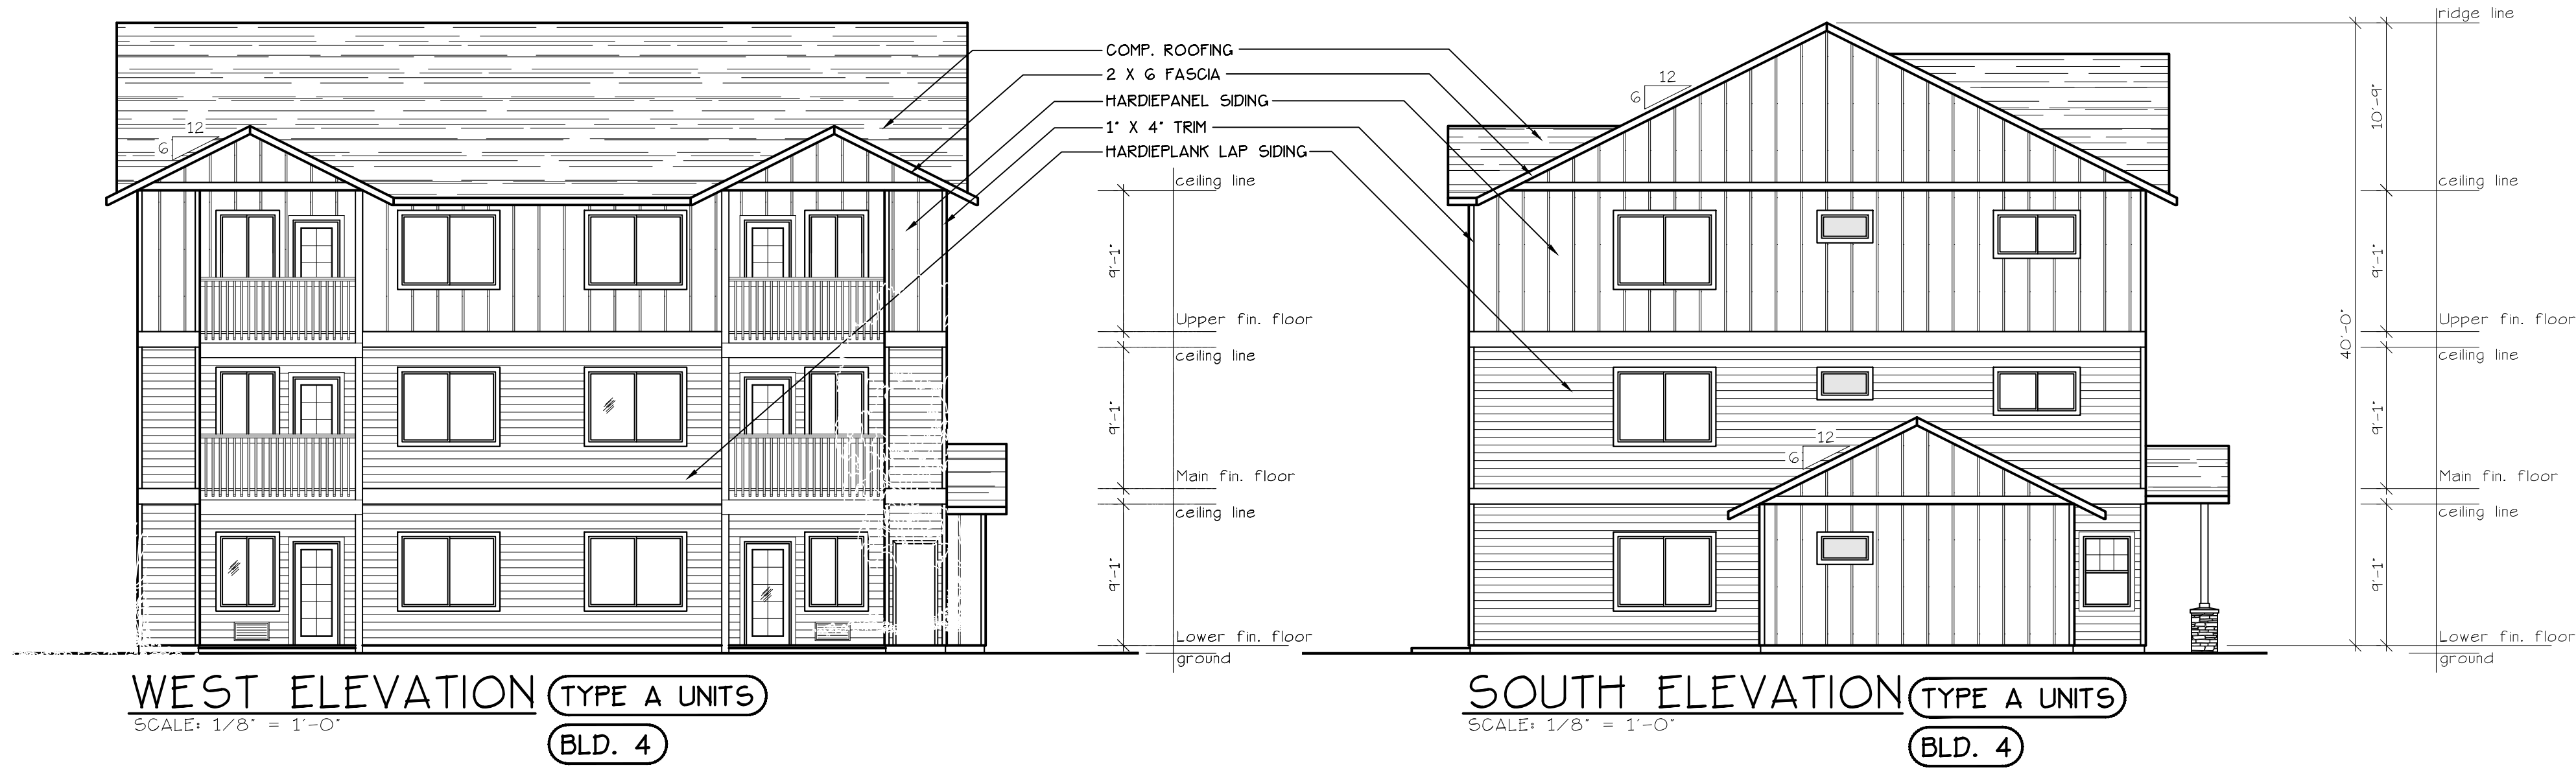

NO CHANGES, MODIFICATIONS OR
REVISIONS TO BE MADE TO
THIS DRAWING WITHOUT THE
AUTHORIZATION FROM THE DESIGN
ENGINEER.
DIMENSIONS & NOTES TAKE
PRECEDENCE OVER GRAPHICAL
REPRESENTATION.

Design: P.L.M.
Drawn: G.L.D.
Checked: M.D.G.
Date: Jul-19
Scale: AS SHOWN

JOB # 6847

