

GMA ARCHITECTS  
860 West Park Street / Ste 300  
Eugene / Oregon / 97401  
p 541.344.9157  
gma-arch.com

REVISIONS

LAND USE REVIEW

DEVNW


905 AND 925 COTTAGE ST NE SALEM, OR 97301  
BUILDING RENOVATION

JOB NO: 20222  
ISSUE DATE: 24 JULY 2020

BUILDING "A"  
EXTERIOR  
ELEVATIONS

A510


COPYRIGHT GMA ARCHITECTS

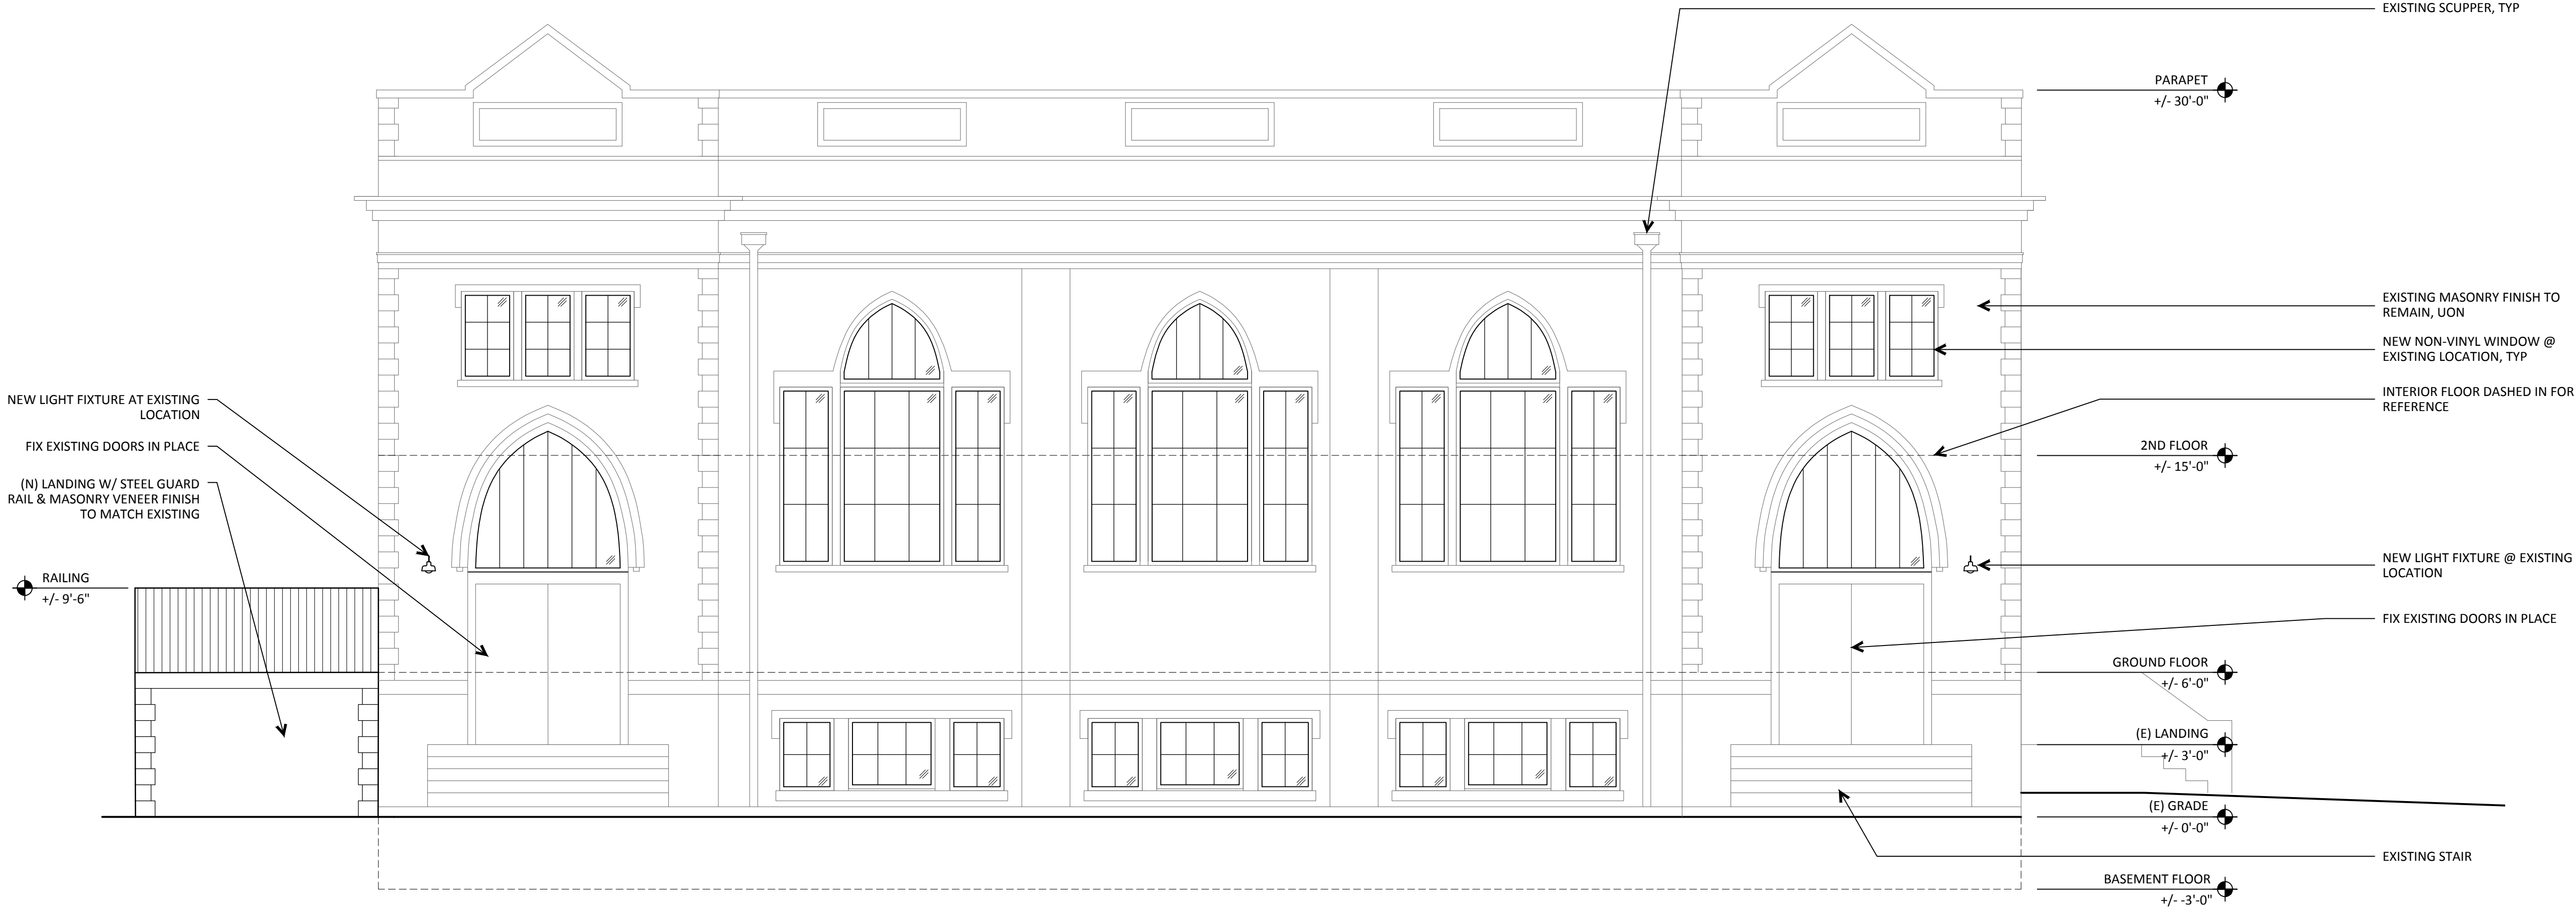


1 BUILDING "A" ELEVATION - SOUTH  
1/4" = 1'-0"




2 BUILDING "A" ELEVATION - EAST  
1/16" = 1'-0"

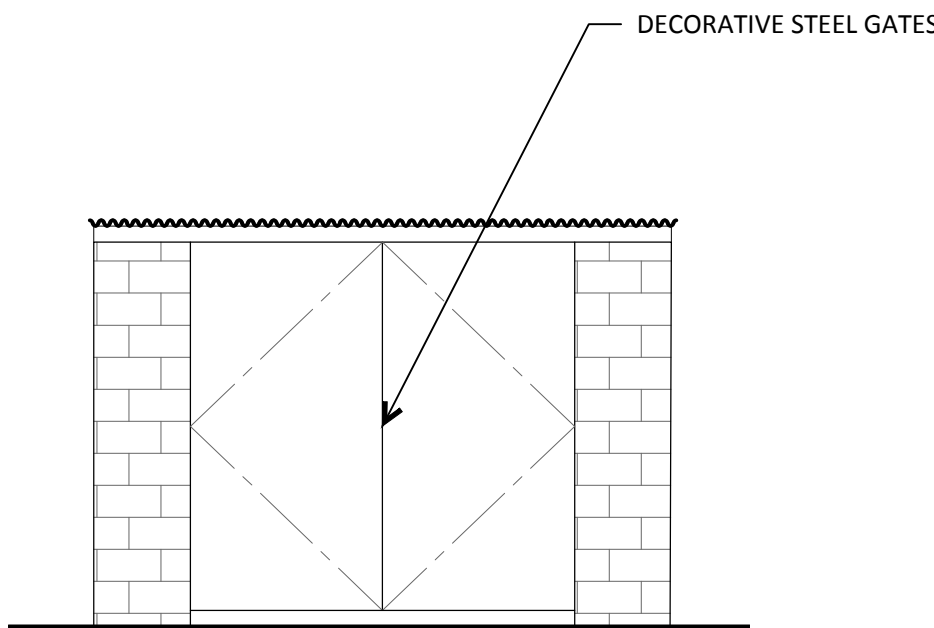

3 TRASH ENCLOSURE - WEST  
1/16" = 1'-0"

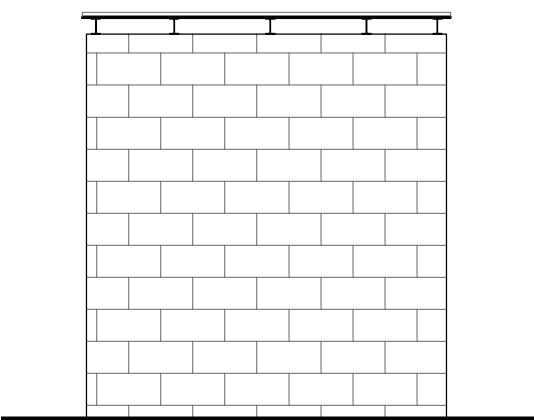

4 TRASH ENCLOSURE - NORTH  
1/16" = 1'-0"

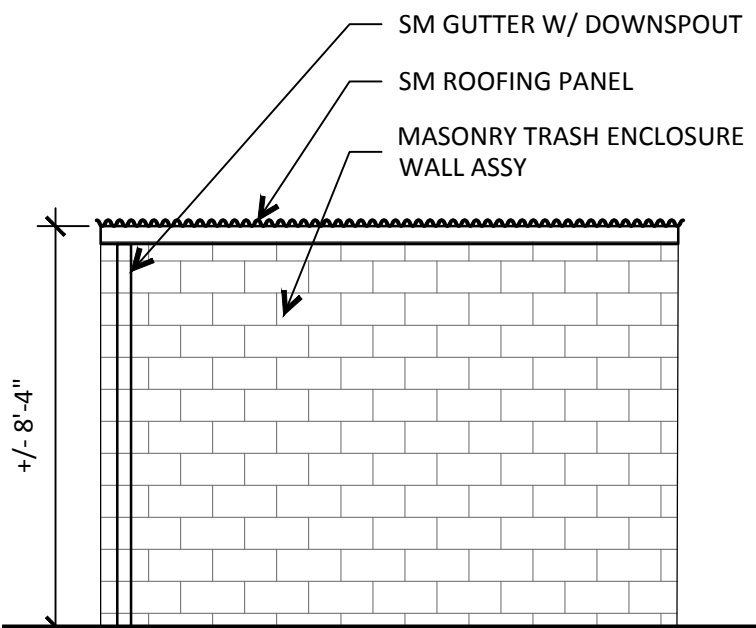

5 TRASH ENCLOSURE - EAST  
1/16" = 1'-0"