

① INDICATES APPROX GRADE ELEVATION
② INDICATES APPROX. GRADE SLOPE
③ INDICATES APPROX. TOPOGRAPHY CONTOURS AT 2' INTERVALS
④ (N) VALLEY GUTTER, SEE ALSO UTILITY PLAN

REVISIONS

LAND USE REVIEW

DEVNW


905 AND 925 COTTAGE ST NE SALEM, OR 97301
BUILDING RENOVATION

JOB NO:	2022
ISSUE DATE:	24 JULY 2020

PROPOSED GRADING PLAN

A330

COPYRIGHT GMA ARCHITECTS

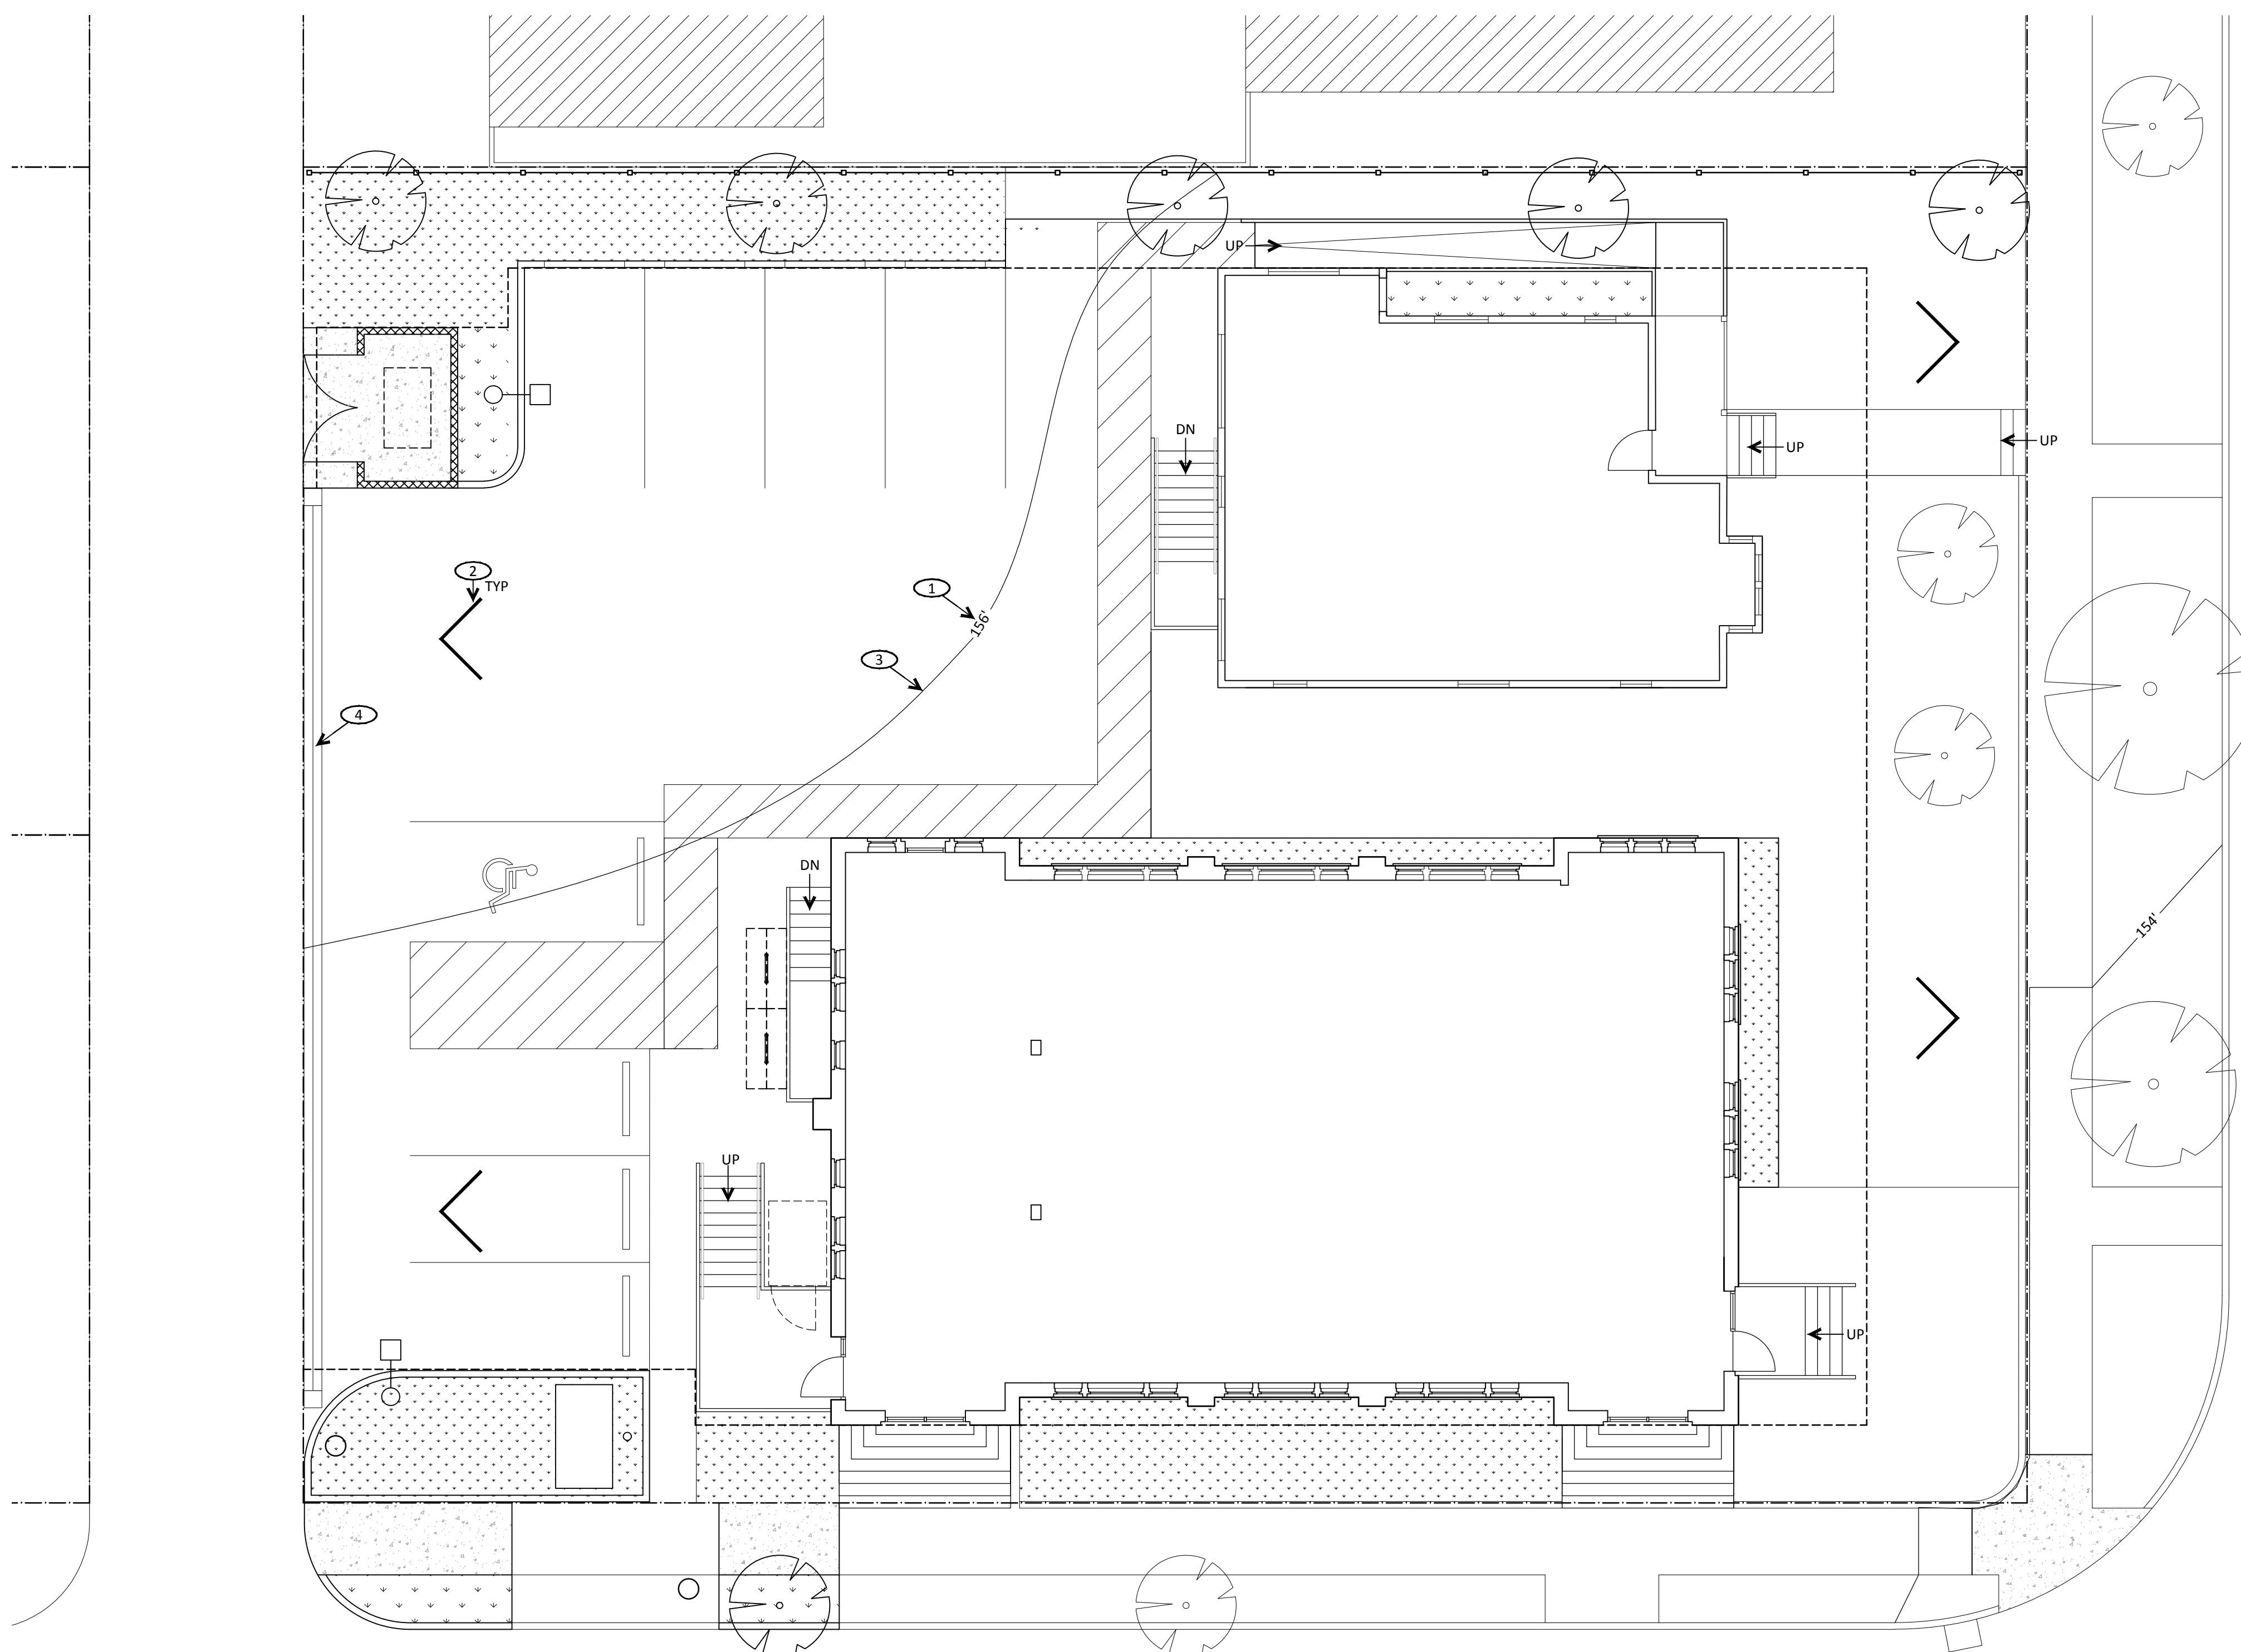

1 PROPOSED GRADING PLAN

