
PROPOSED OPEN SPACE PLAN

A340

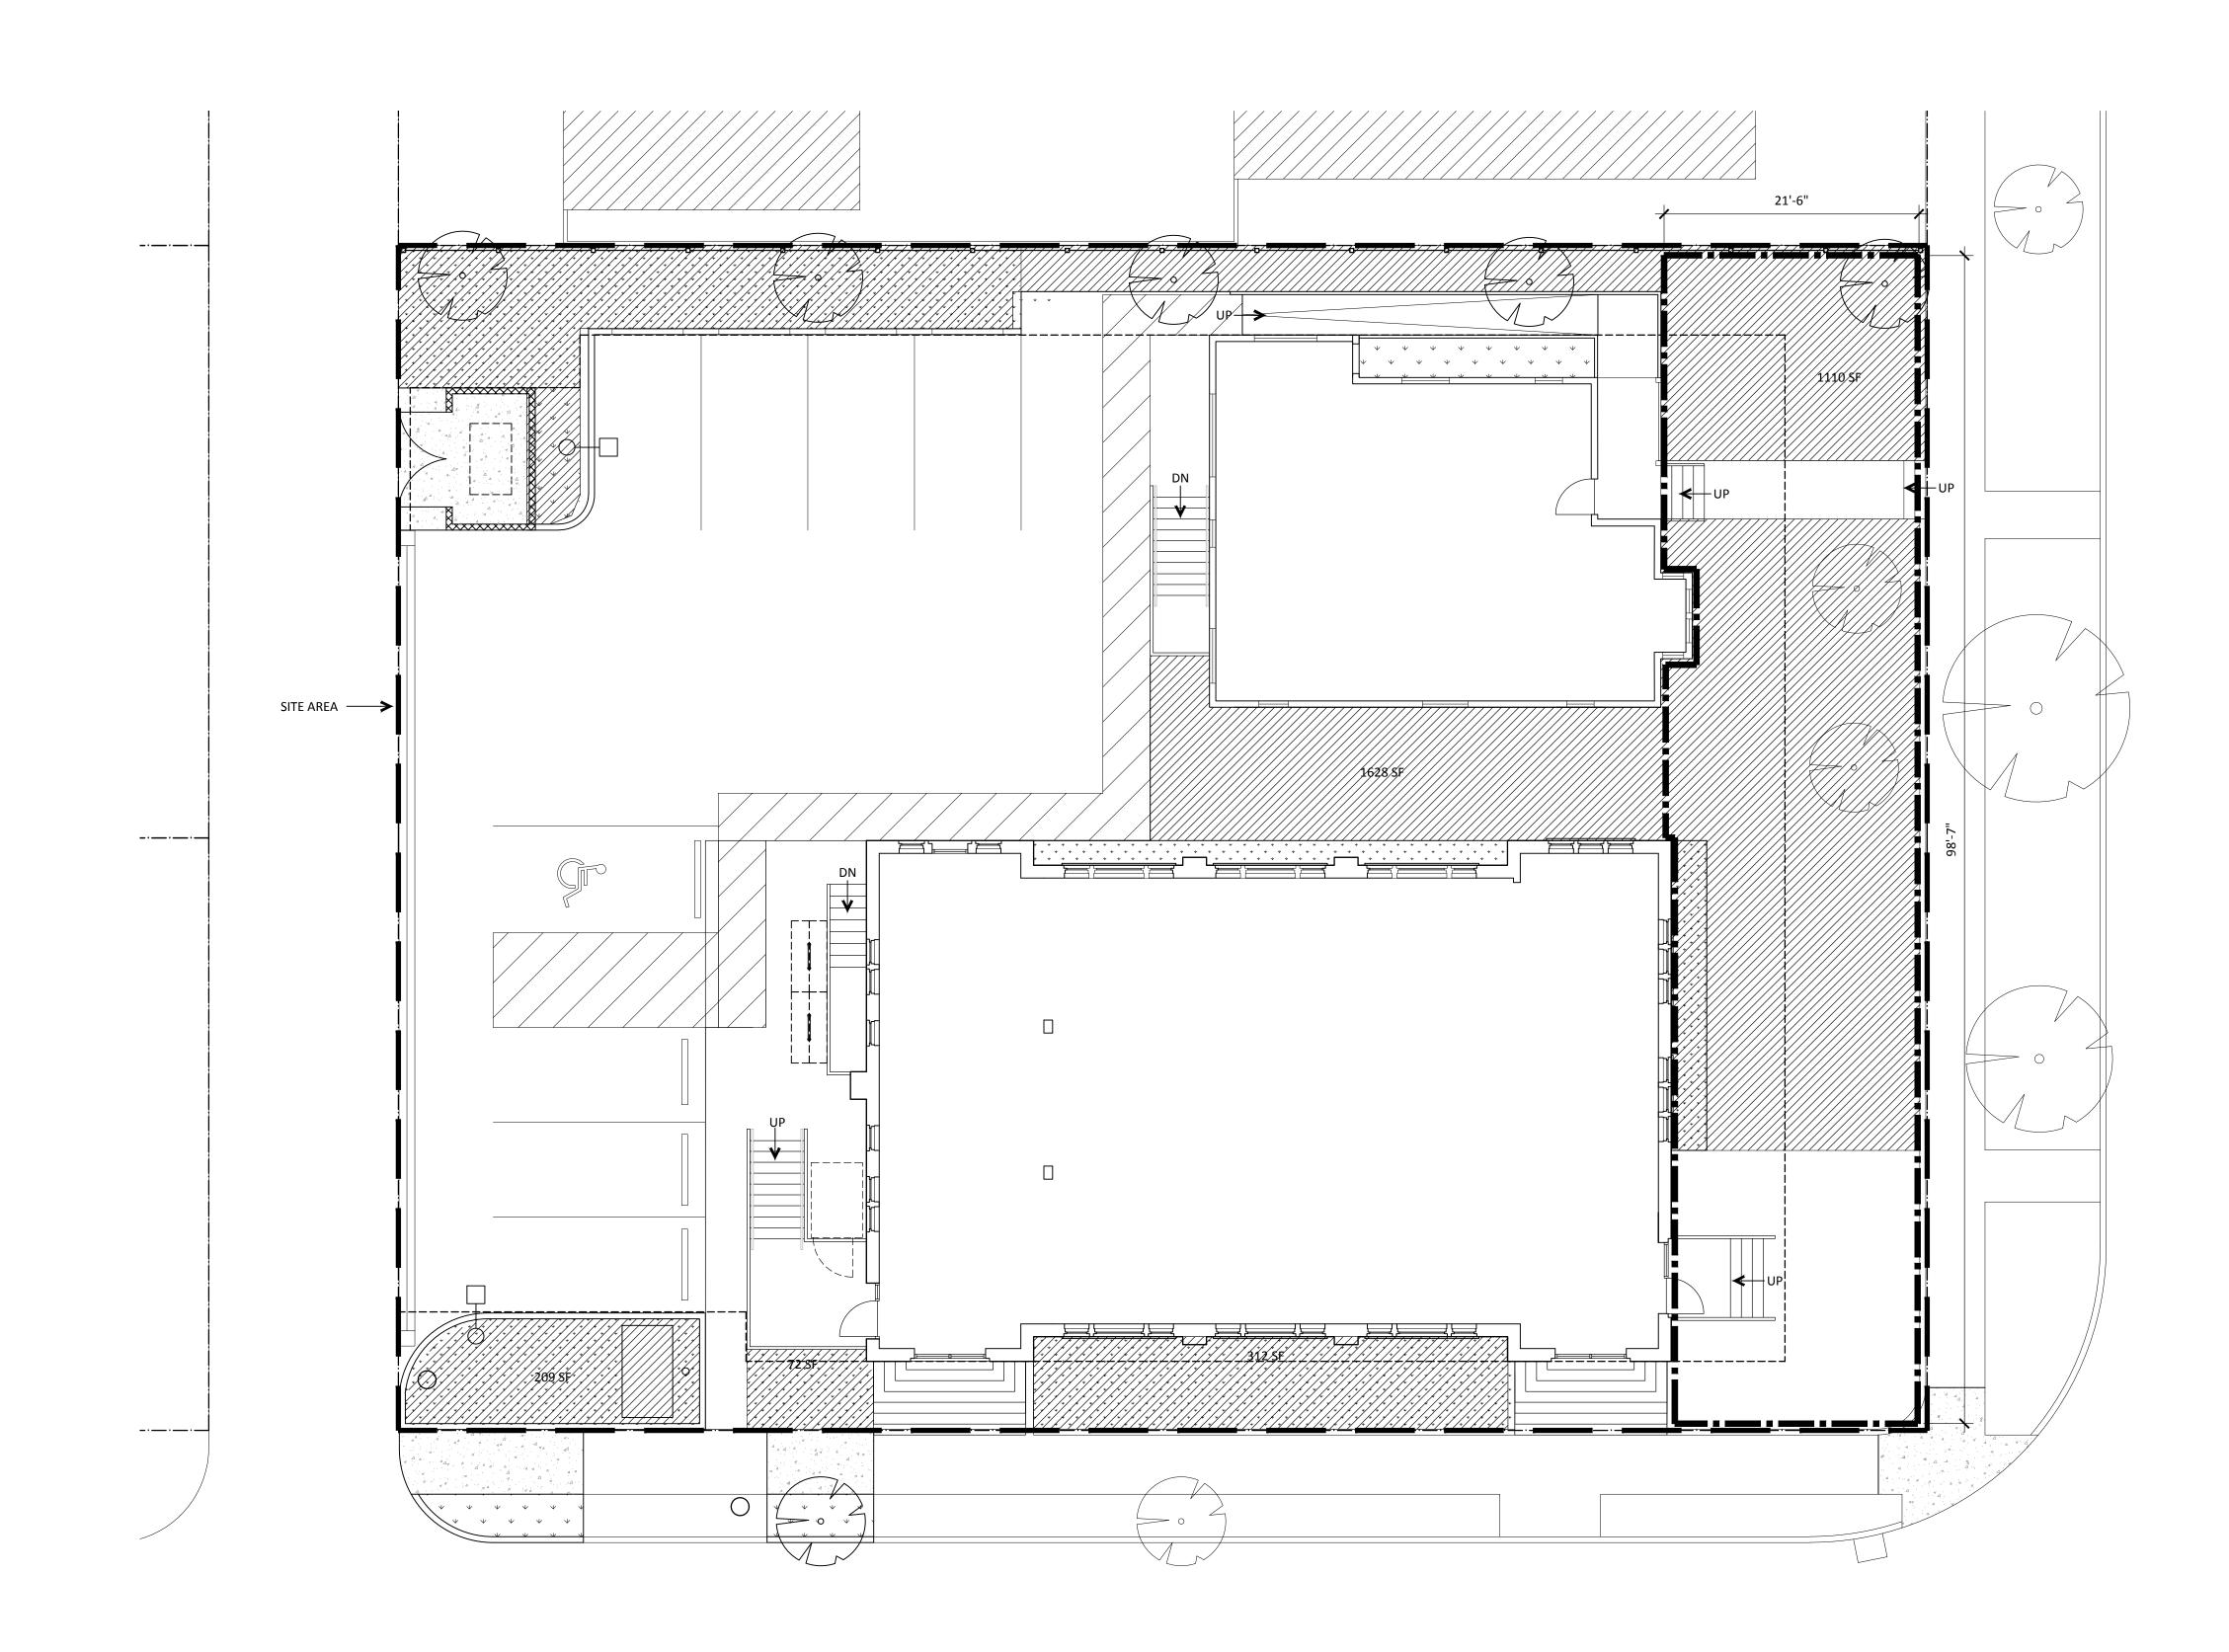

## 1 PROPOSED OPEN SPACE PLAN 1/8" = 1'-0"

TOTAL SITE AREA: 12,900 SF VEGETATED OPEN SPACE : 3,331 SF

COMMON OPEN SPACE (> 750 SF): 2,040 SF

GRANT SCHOOL PARK LOCATED WITHIN 0.25 MILE FROM DEVELOPMENT SITE PER CITY OF SALEM STANDARDS SEC 702.020 (a)(1)(F) OPEN SPACE REQUIREMENT OF 30% MAY BE REDUCED TO 15% OF SITE AREA

% SITE DEDICATED TO OPEN SPACE (>15%): 25.8%

NOTE: ENTIRE SITE IS W/IN THE 500 YEAR FLOODPLAIN MODERATE FLOOD RISK AREA