



GMA ARCHITECTS
860 West Park Street / Ste 300
Eugene / Oregon / 97401
p 541.344.9157
gma-arch.com

REVISIONS

03 AUG 2020

LAND USE REVIEW

DEVNW

905 AND 925 COTTAGE ST NE SALEM, OR 97301
BUILDING RENOVATION

JOB NO: 20222
ISSUE DATE: 24 JULY 2020


SITE PLAN

A210

COPYRIGHT GMA ARCHITECTS

PROPOSED SITE PLAN KEYNOTES

- 1 SETBACK
- 2 (N) 8'-0" HIGH WOOD FENCE
- 3 (N) PARKING BUMPER
- 4 (N) CONCRETE CURB TO MATCH CITY OF SALEM STANDARD
- 5 PATCH LAWN AS REQ'D FOR CONTINUOUS LAWN MOW STRIP
- 6 (N) BIKE PARKING
- 7 (N) SIDEWALK AND ADA RAMP TO MEET CITY OF SALEM STANDARD
- 8 PROPERTY LINE
- 9 LANDSCAPE AREA, SEE LANDSCAPE PLAN
- 10 (N) PAVEMENT MARKING
- 11 (N) AC PAVING OVER COMPACT ROCK FILL SUBGRADE
- 12 (N) STAIR, SEE FLOOR PLAN
- 13 (N) RAMP W/ HANDRAIL
- 14 (N) CONCRETE WALKWAY
- 15 (N) LANDING, STAIRS W/ RAILING, LIFT
- 16 (N) TWO WAY ADA CURB RAMP AT SIDEWALK TO MEET CITY OF SALEM STANDARDS
- 17 (N) TREE PLANTING TO MATCH THE CITY OF SALEM STANDARDS
- 18 (N) SIDEWALK AND RAMP TO MEET CITY OF SALEM STANDARD
- 19 (E) TREE
- 20 ACCESSIBLE PARKING SPACE W/ SIGNAGE, ACCESS AISLE
- 21 (N) 4" CONCRETE PAD
- 22 (N) MASONRY TRASH ENCLOSURE W/ ROOF, SWINGING GATES (MIN 120 DEGREE SWING), & FIXED INTERIOR BUMPER RAIL, SEE ELEVATIONS
- 23 EXISTING LAWN AREA, PATCH AS REQ'D BY (N) WORK
- 24 (N) WINDOW WELL W/ CONC RETAINING WALL, SEE ELEVS
- 25 (N) LANDING 30" MAX ABOVE SURROUNDING GRADE
- 26 (E) POWER POLE
- 27 APPROX LOCATION/ (N) 16'-0" TALL LIGHT POLE ON CONCRETE BASE W/ SINGLE HEAD FIXTURE, FULL CUT-OFF FIXTURE DESIGN
- 28 (N) 36" TALL BOLLARD W/ DOWN-FACING PATHWAY LIGHTING
- 29 (N) WALL-MOUNT LIGHT FIXTURE, SEE ALSO EXTERIOR ELEVATIONS
- 30 (E) CEILING MOUNT LIGHT FIXTURE TO REMAIN
- 31 (N) WALL-MOUNT LIGHT FIXTURE @ (E) LOCATION, SEE ALSO EXTERIOR ELEVATIONS
- 32 (N) 6'x3.5' TRASH RECEPTACLE W/ 1.5' MIN CLR BTWN WALL & RECEPTACLE
- 33 (N) FIXED BUMPER RAIL ABOVE

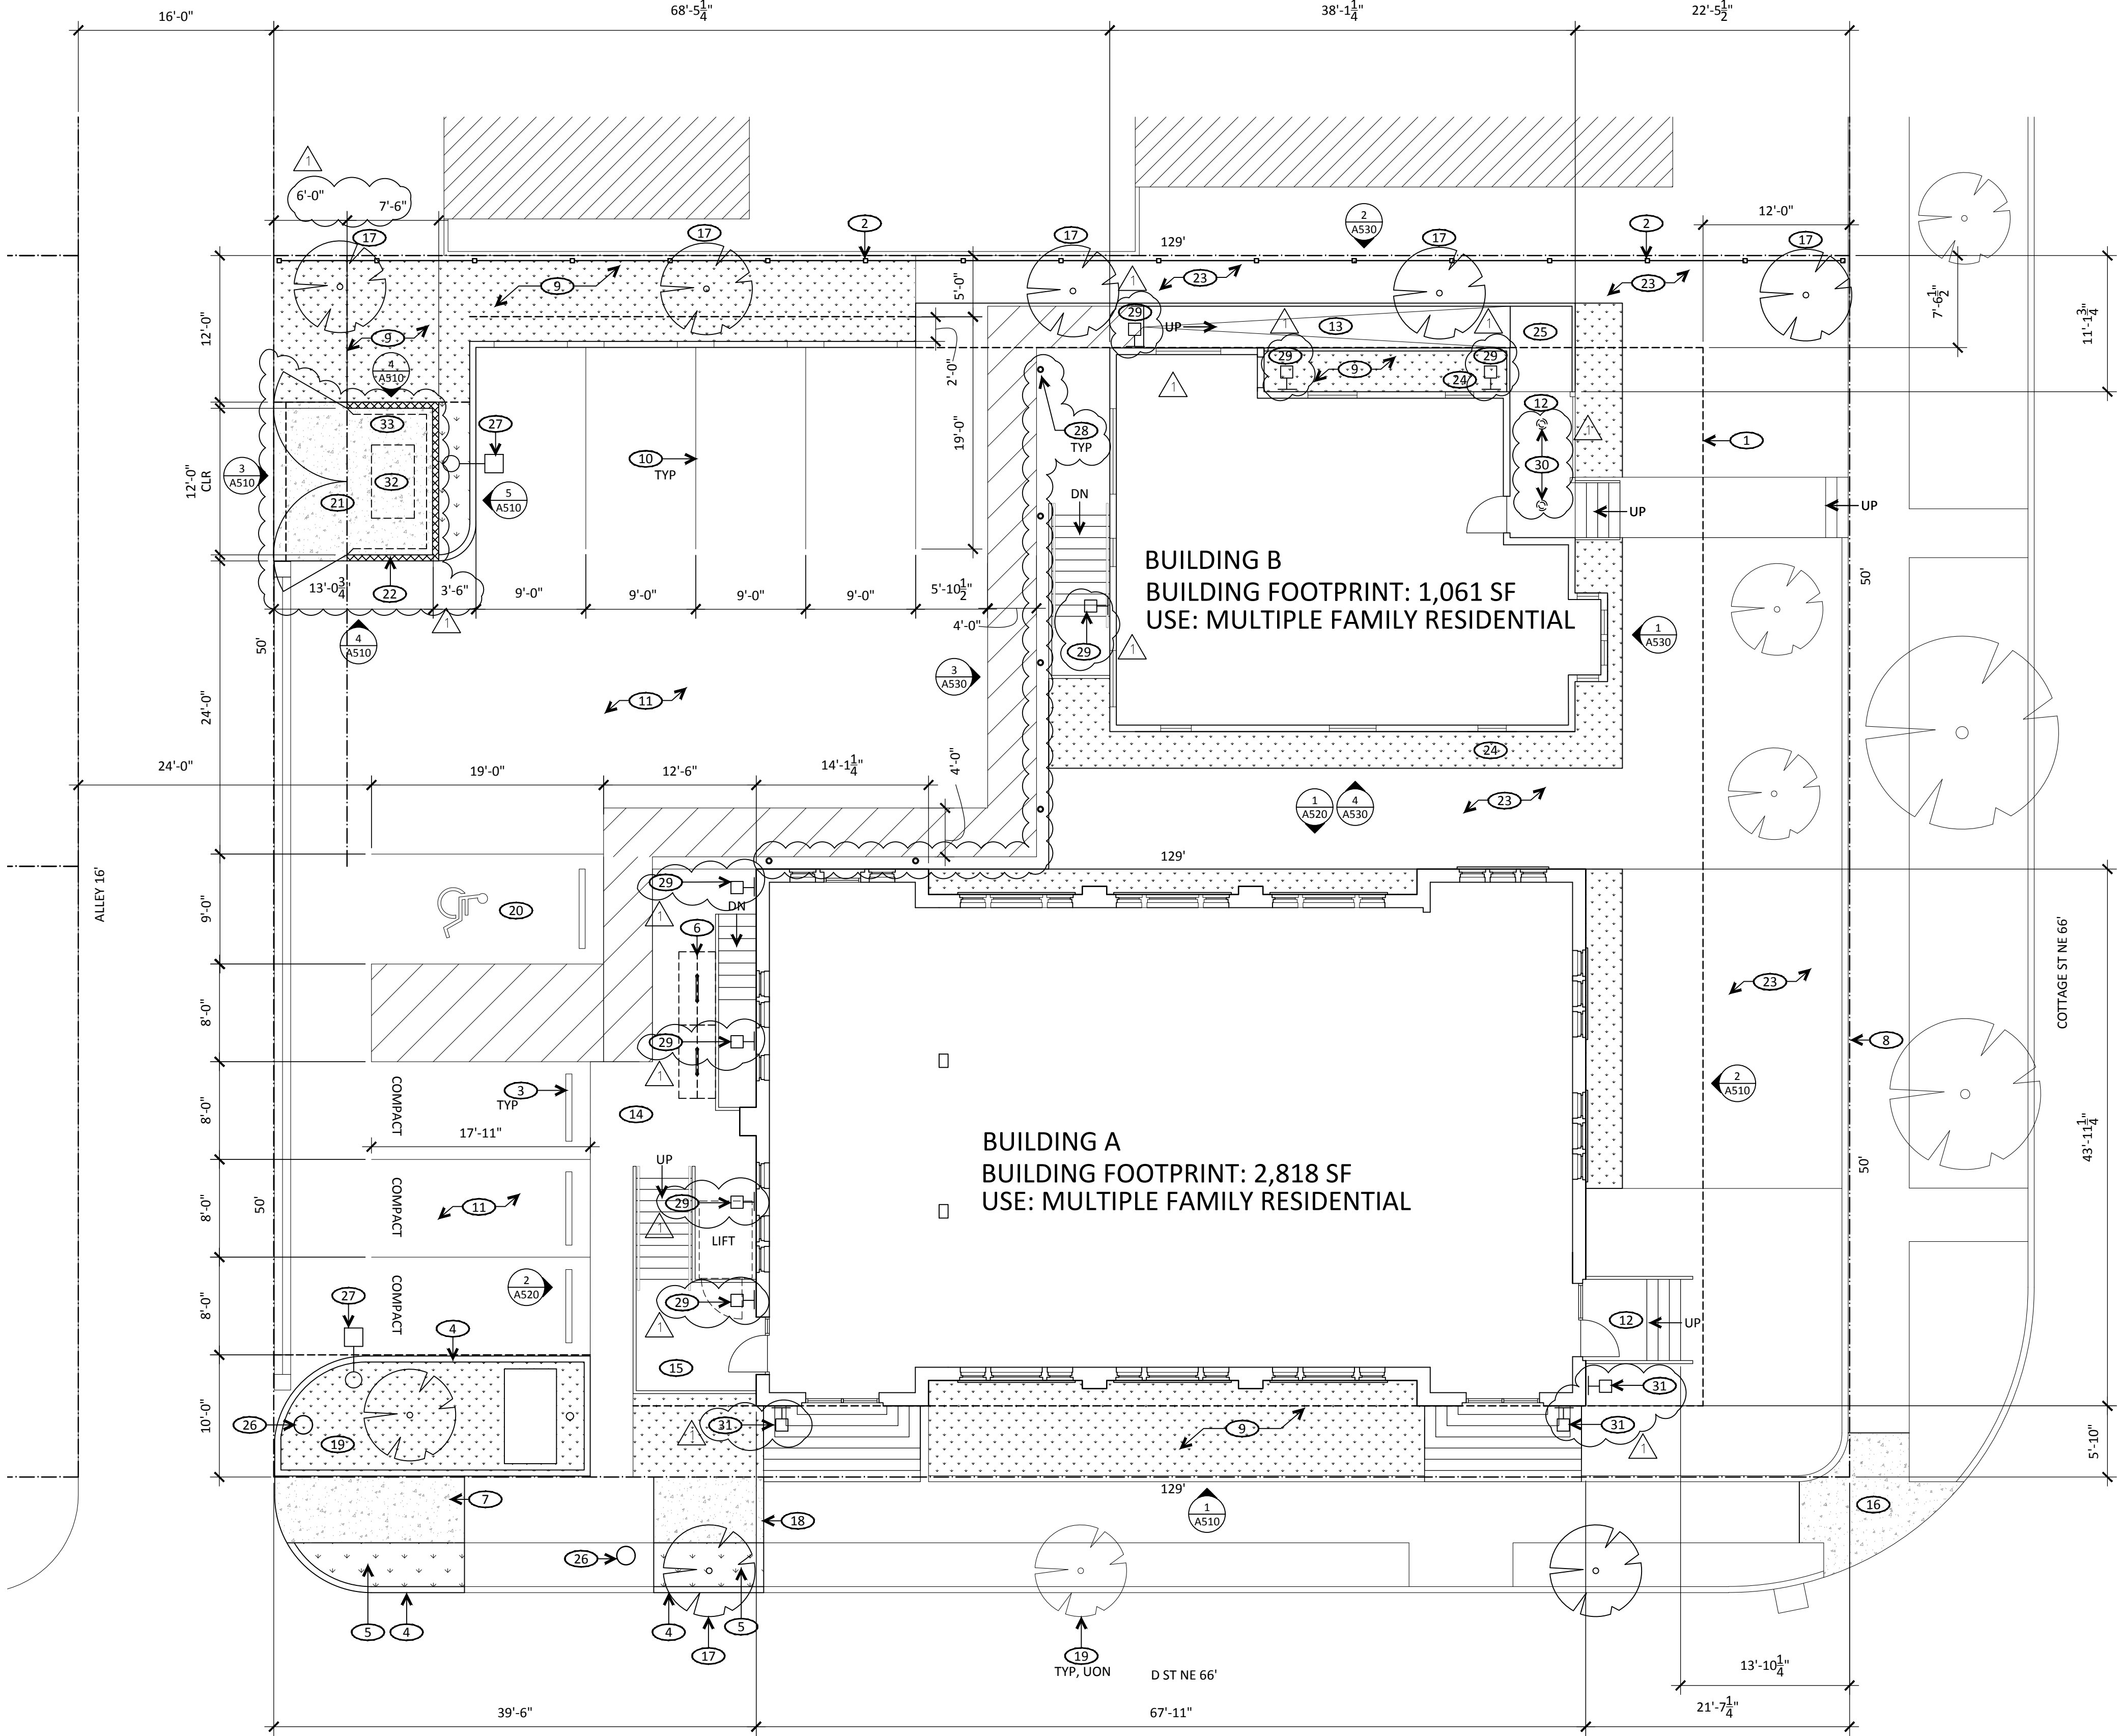

1 PROPOSED SITE PLAN
1/8" = 1'-0"

MAP NUMBER: 07 3W 23CB

LOT 14300 & LOT 14301 TOTAL COMBINED SITE AREA: 12,900 SF

