


1 BUILDING "A" ELEVATION - NORTH
 1/4" = 1'-0"

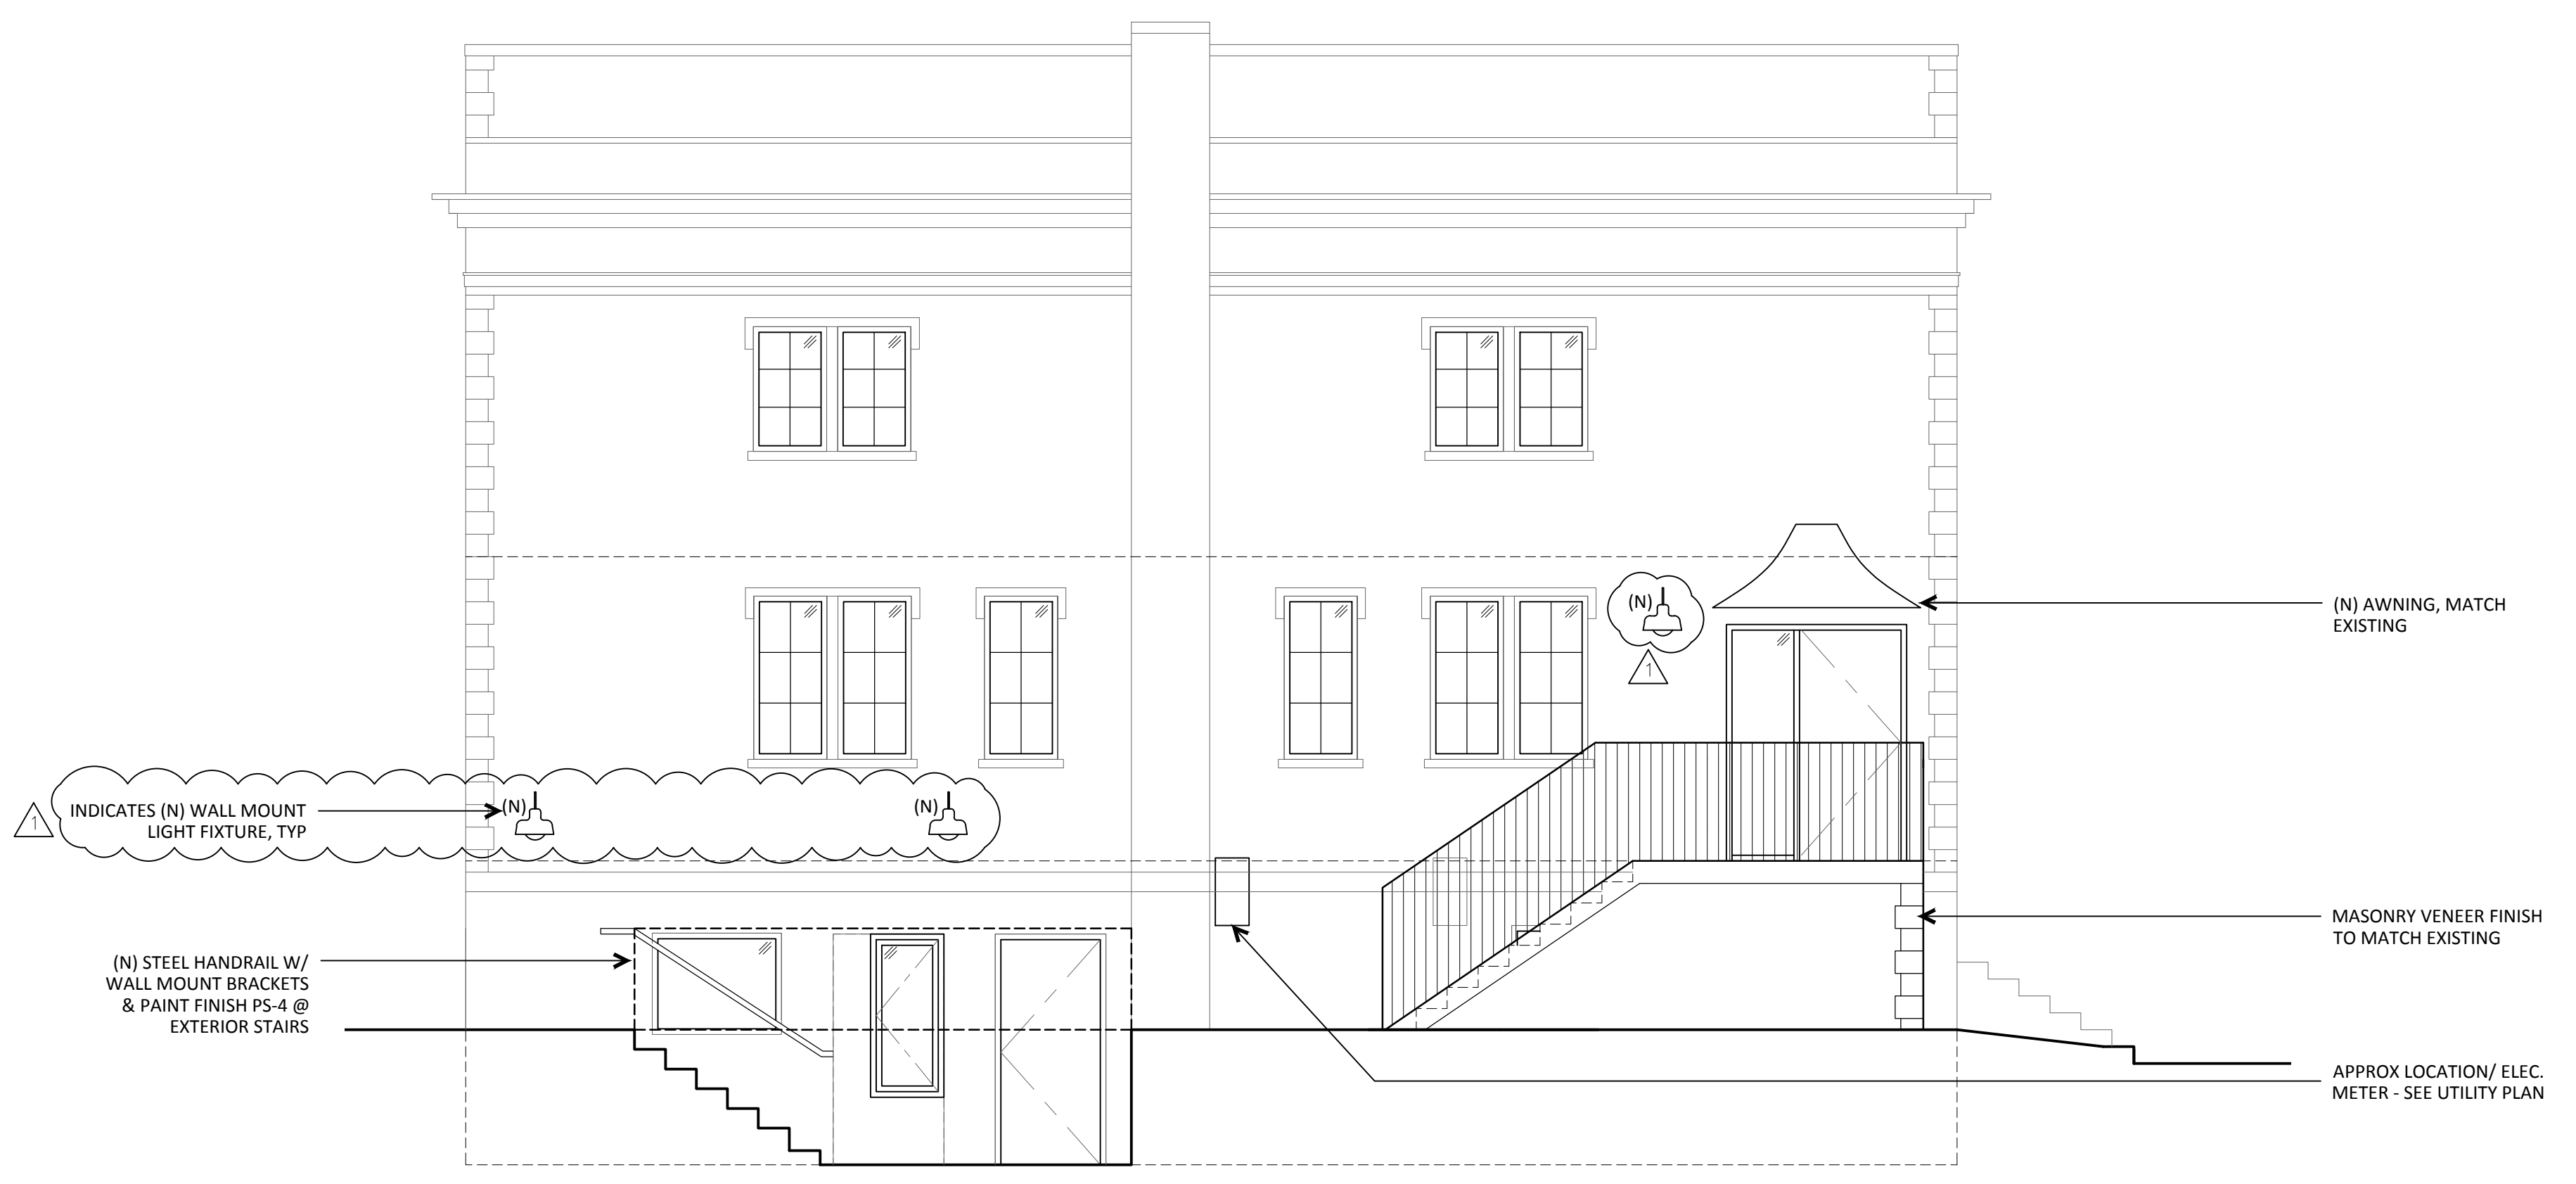

2 BUILDING "A" ELEVATION - WEST
 1/4" = 1'-0"