

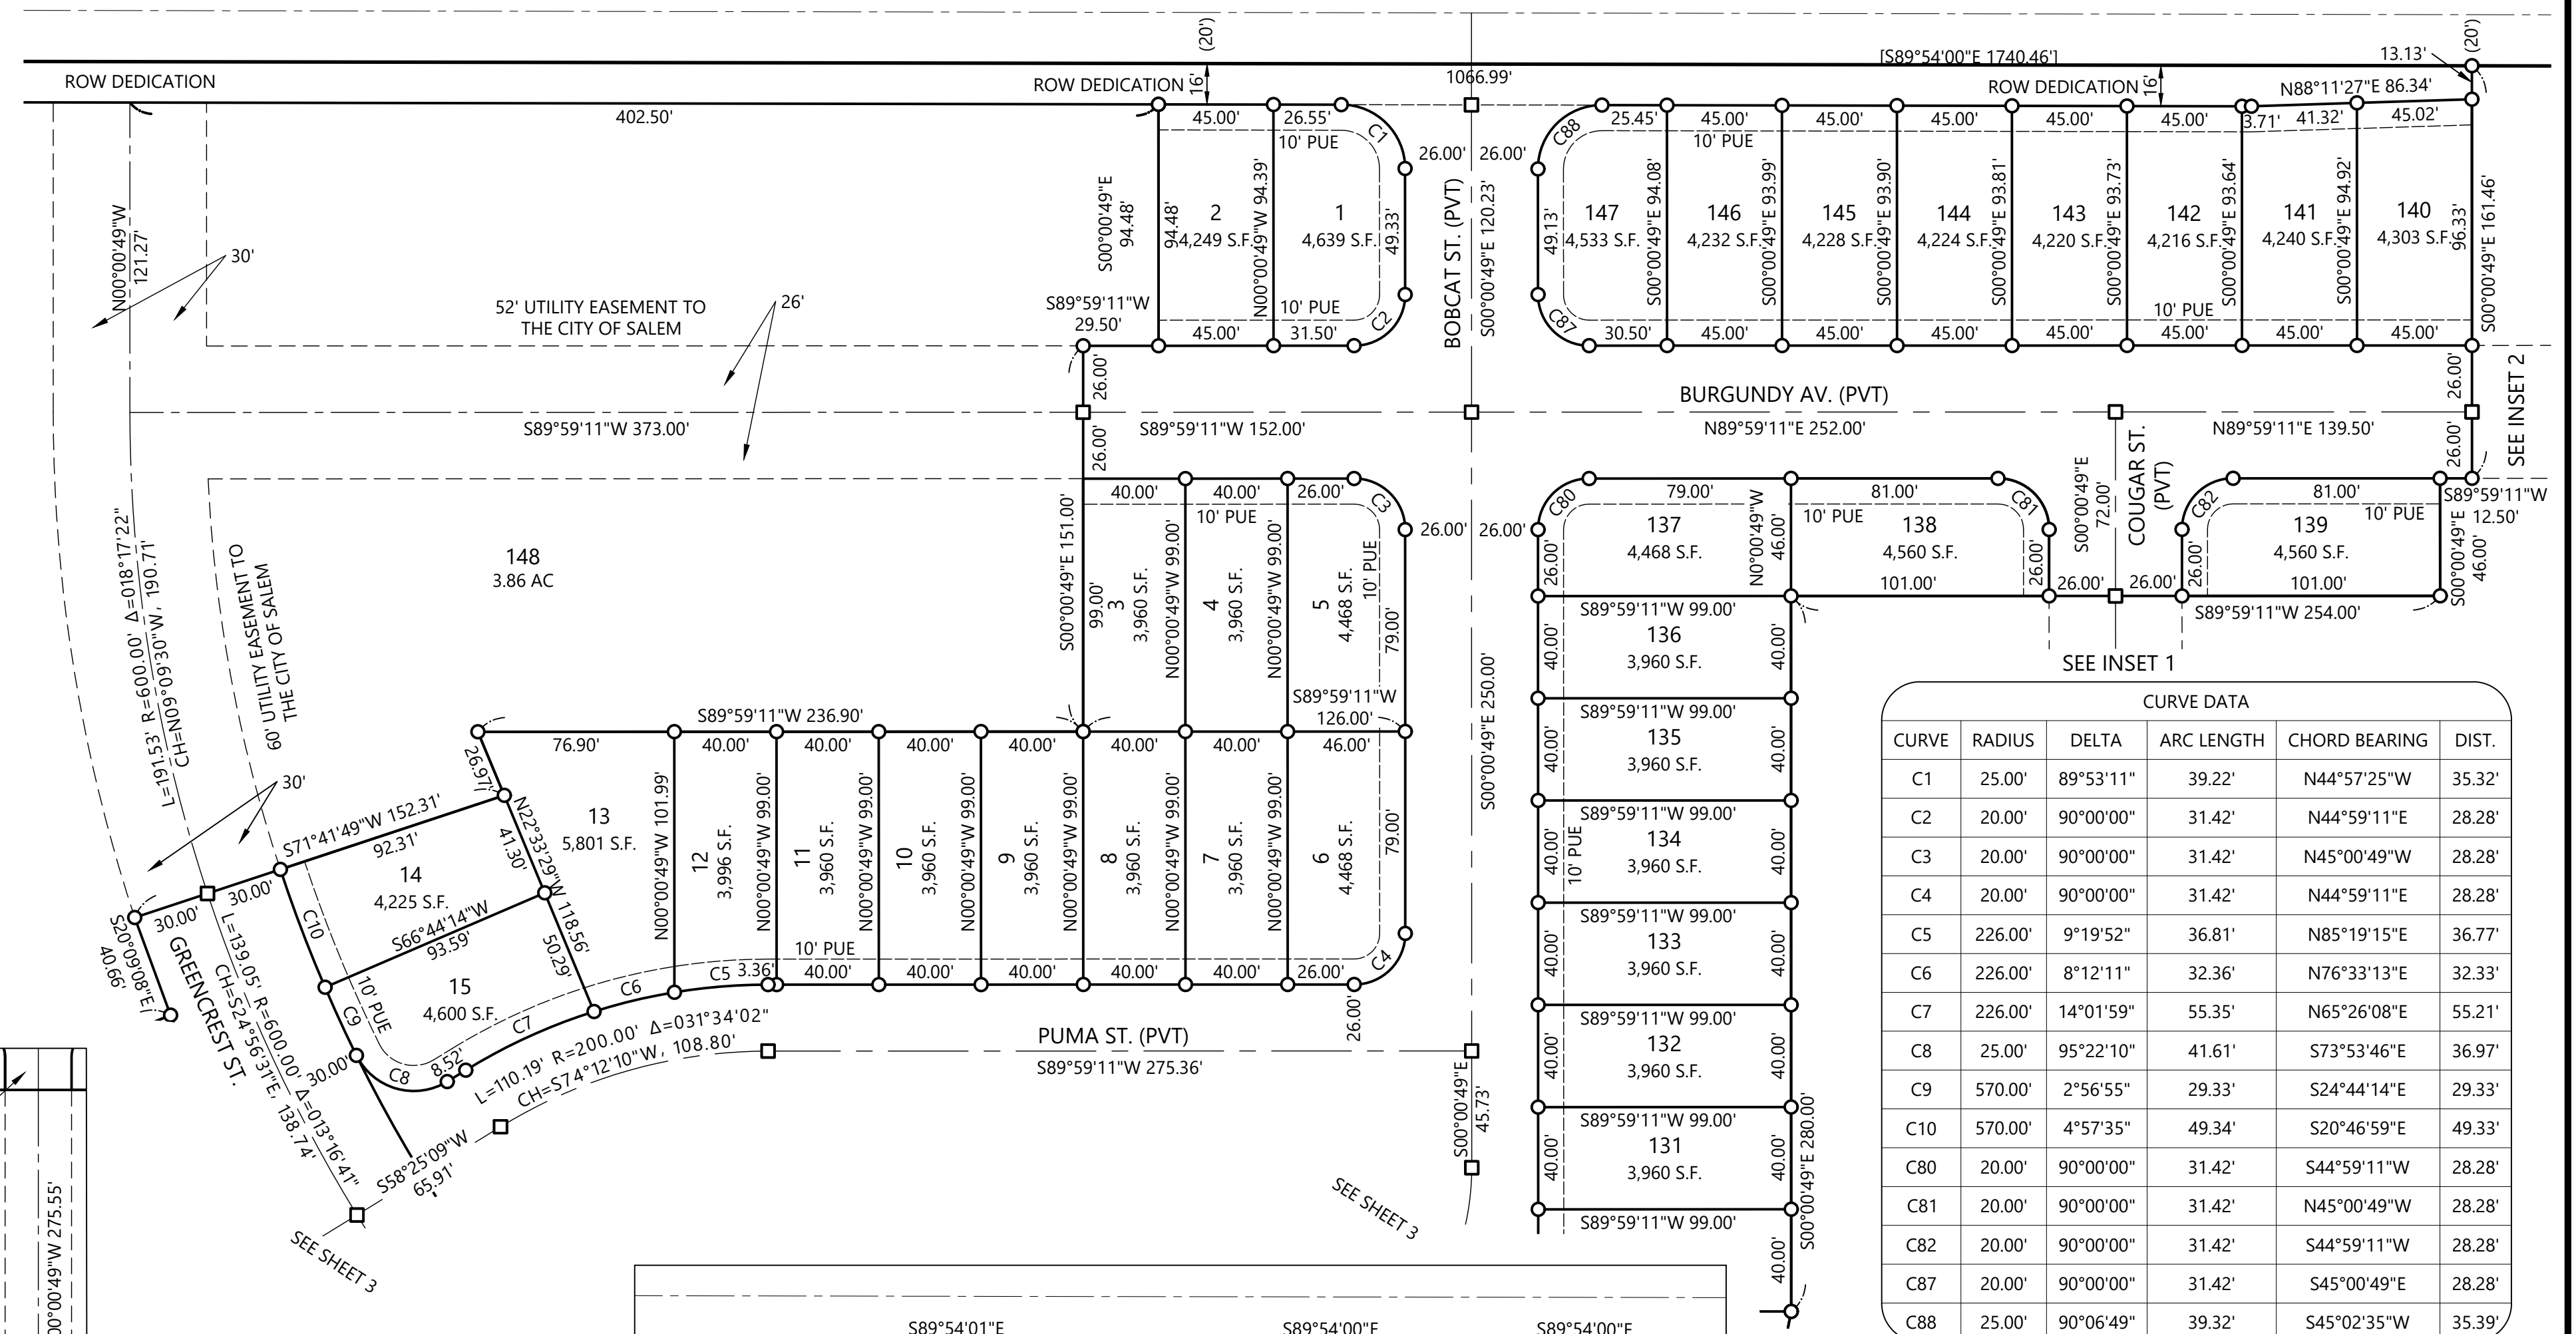



EAST PARK ESTATES
IN THE NW & SW 1/4 SEC., 29 T. 7 S., R. 2 W., W.M.
CITY OF SALEM, MARION COUNTY, OREGON

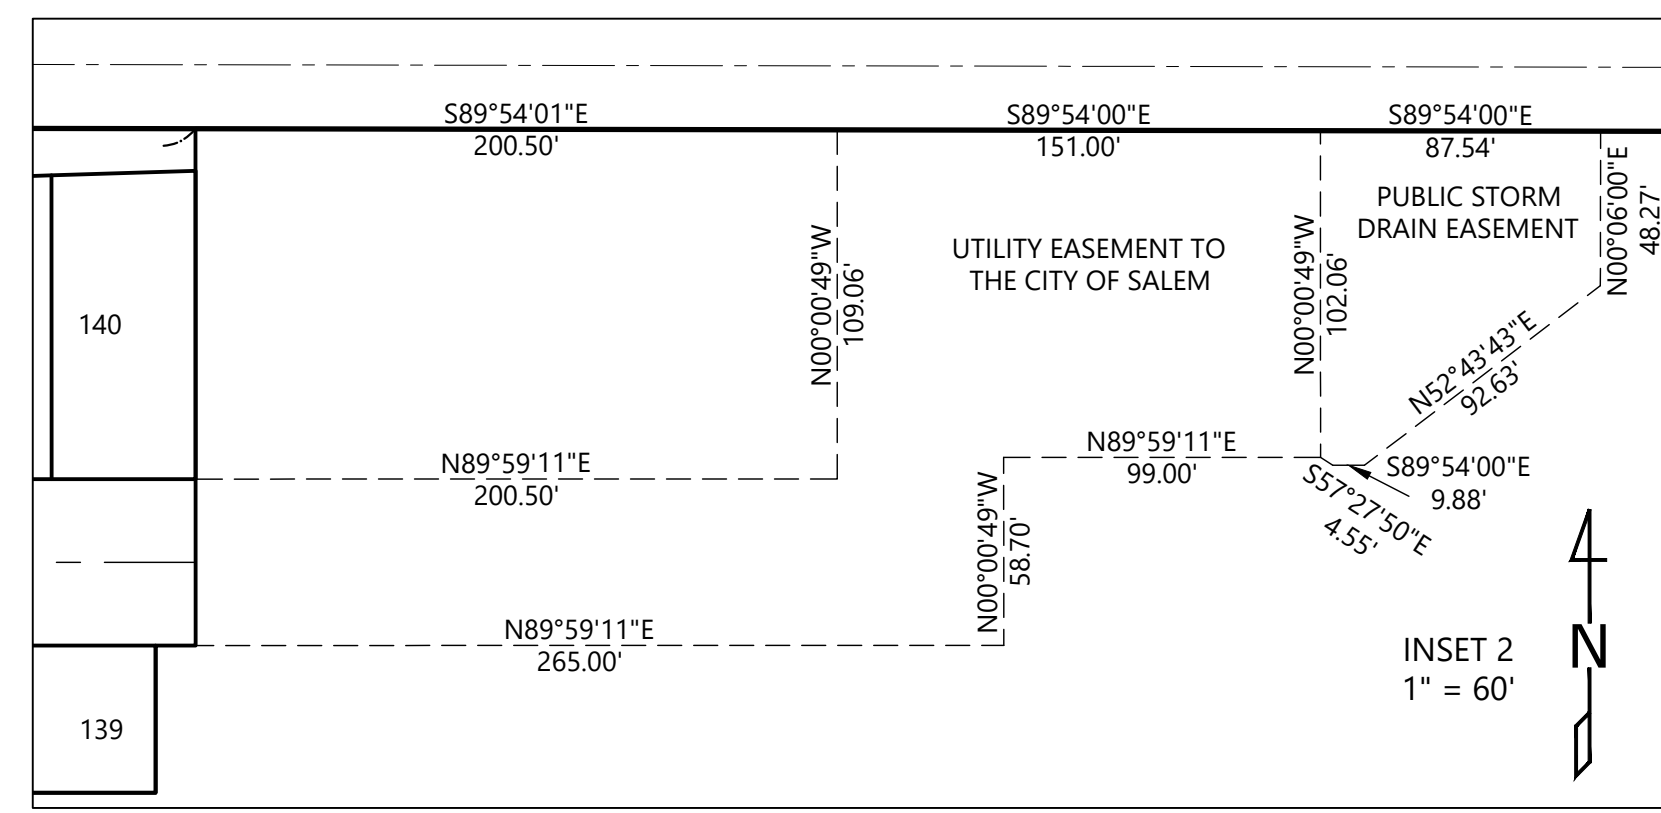

CURVE DATA					
CURVE	RADIUS	DELTA	ARC LENGTH	CHORD BEARING	DIST.
C1	25.00'	89°53'11"	39.22'	N44°57'25"W	35.32'
C2	20.00'	90°00'00"	31.42'	N44°59'11"E	28.28'
C3	20.00'	90°00'00"	31.42'	N45°00'49"W	28.28'
C4	20.00'	90°00'00"	31.42'	N44°59'11"E	28.28'
C5	226.00'	9°19'52"	36.81'	N85°19'15"E	36.77'
C6	226.00'	8°12'11"	32.36'	N76°33'13"E	32.33'
C7	226.00'	14°01'59"	55.35'	N65°26'08"E	55.21'
C8	25.00'	95°22'10"	41.61'	S73°53'46"E	36.97'
C9	570.00'	2°56'55"	29.33'	S24°44'14"E	29.33'
C10	570.00'	4°57'35"	49.34'	S20°46'59"E	49.33'
C80	20.00'	90°00'00"	31.42'	S44°59'11"W	28.28'
C81	20.00'	90°00'00"	31.42'	N45°00'49"W	28.28'
C82	20.00'	90°00'00"	31.42'	S44°59'11"W	28.28'
C87	20.00'	90°00'00"	31.42'	S45°00'49"E	28.28'
C88	25.00'	90°06'49"	39.32'	S45°02'35"W	35.39'

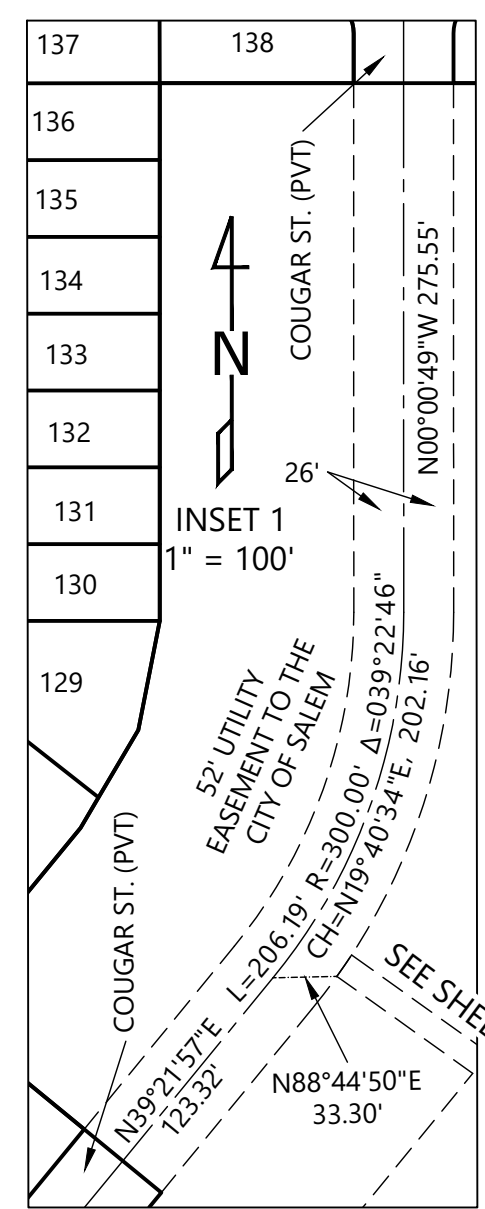

- = FOUND MONUMENT, SEE TABLE
- = SET 5/8" X 30" IRON ROD WITH YELLOW PLASTIC CAP SCRIBED "MULTI/TECH ENG."
- = SET 5/8" X 30" IRON ROD WITH ALUMINUM CAP SCRIBED "MULTI/TECH ENG."
- MCSR = MARION COUNTY SURVEY RECORD
- BOTP = BOOK OF TOWN PLATS
- P. = PAGE
- V. = VOLUME
- R. = REEL
- PUE = PUBLIC UTILITY EASEMENT
- [] = RECORD AND MEASURED DATA PER MCSR 36837
- () = RECORD DATA PER MCSR 36837

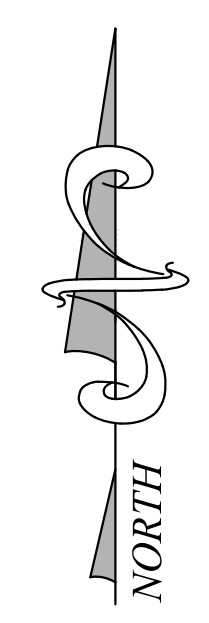

1" = 50'
08/21/2020
#6437

REGISTERED
PROFESSIONAL
LAND SURVEYOR

OREGON
JULY 13, 2004
ROBERT D. HAMMAN
64202LS

EXPIRES: 6-30-2021
BY:

MULTI/TECH ENGINEERING SERVICES, INC.
1155 13TH ST. S.E. SALEM, OREGON 97302
503-363-9227