


LYNX STREET

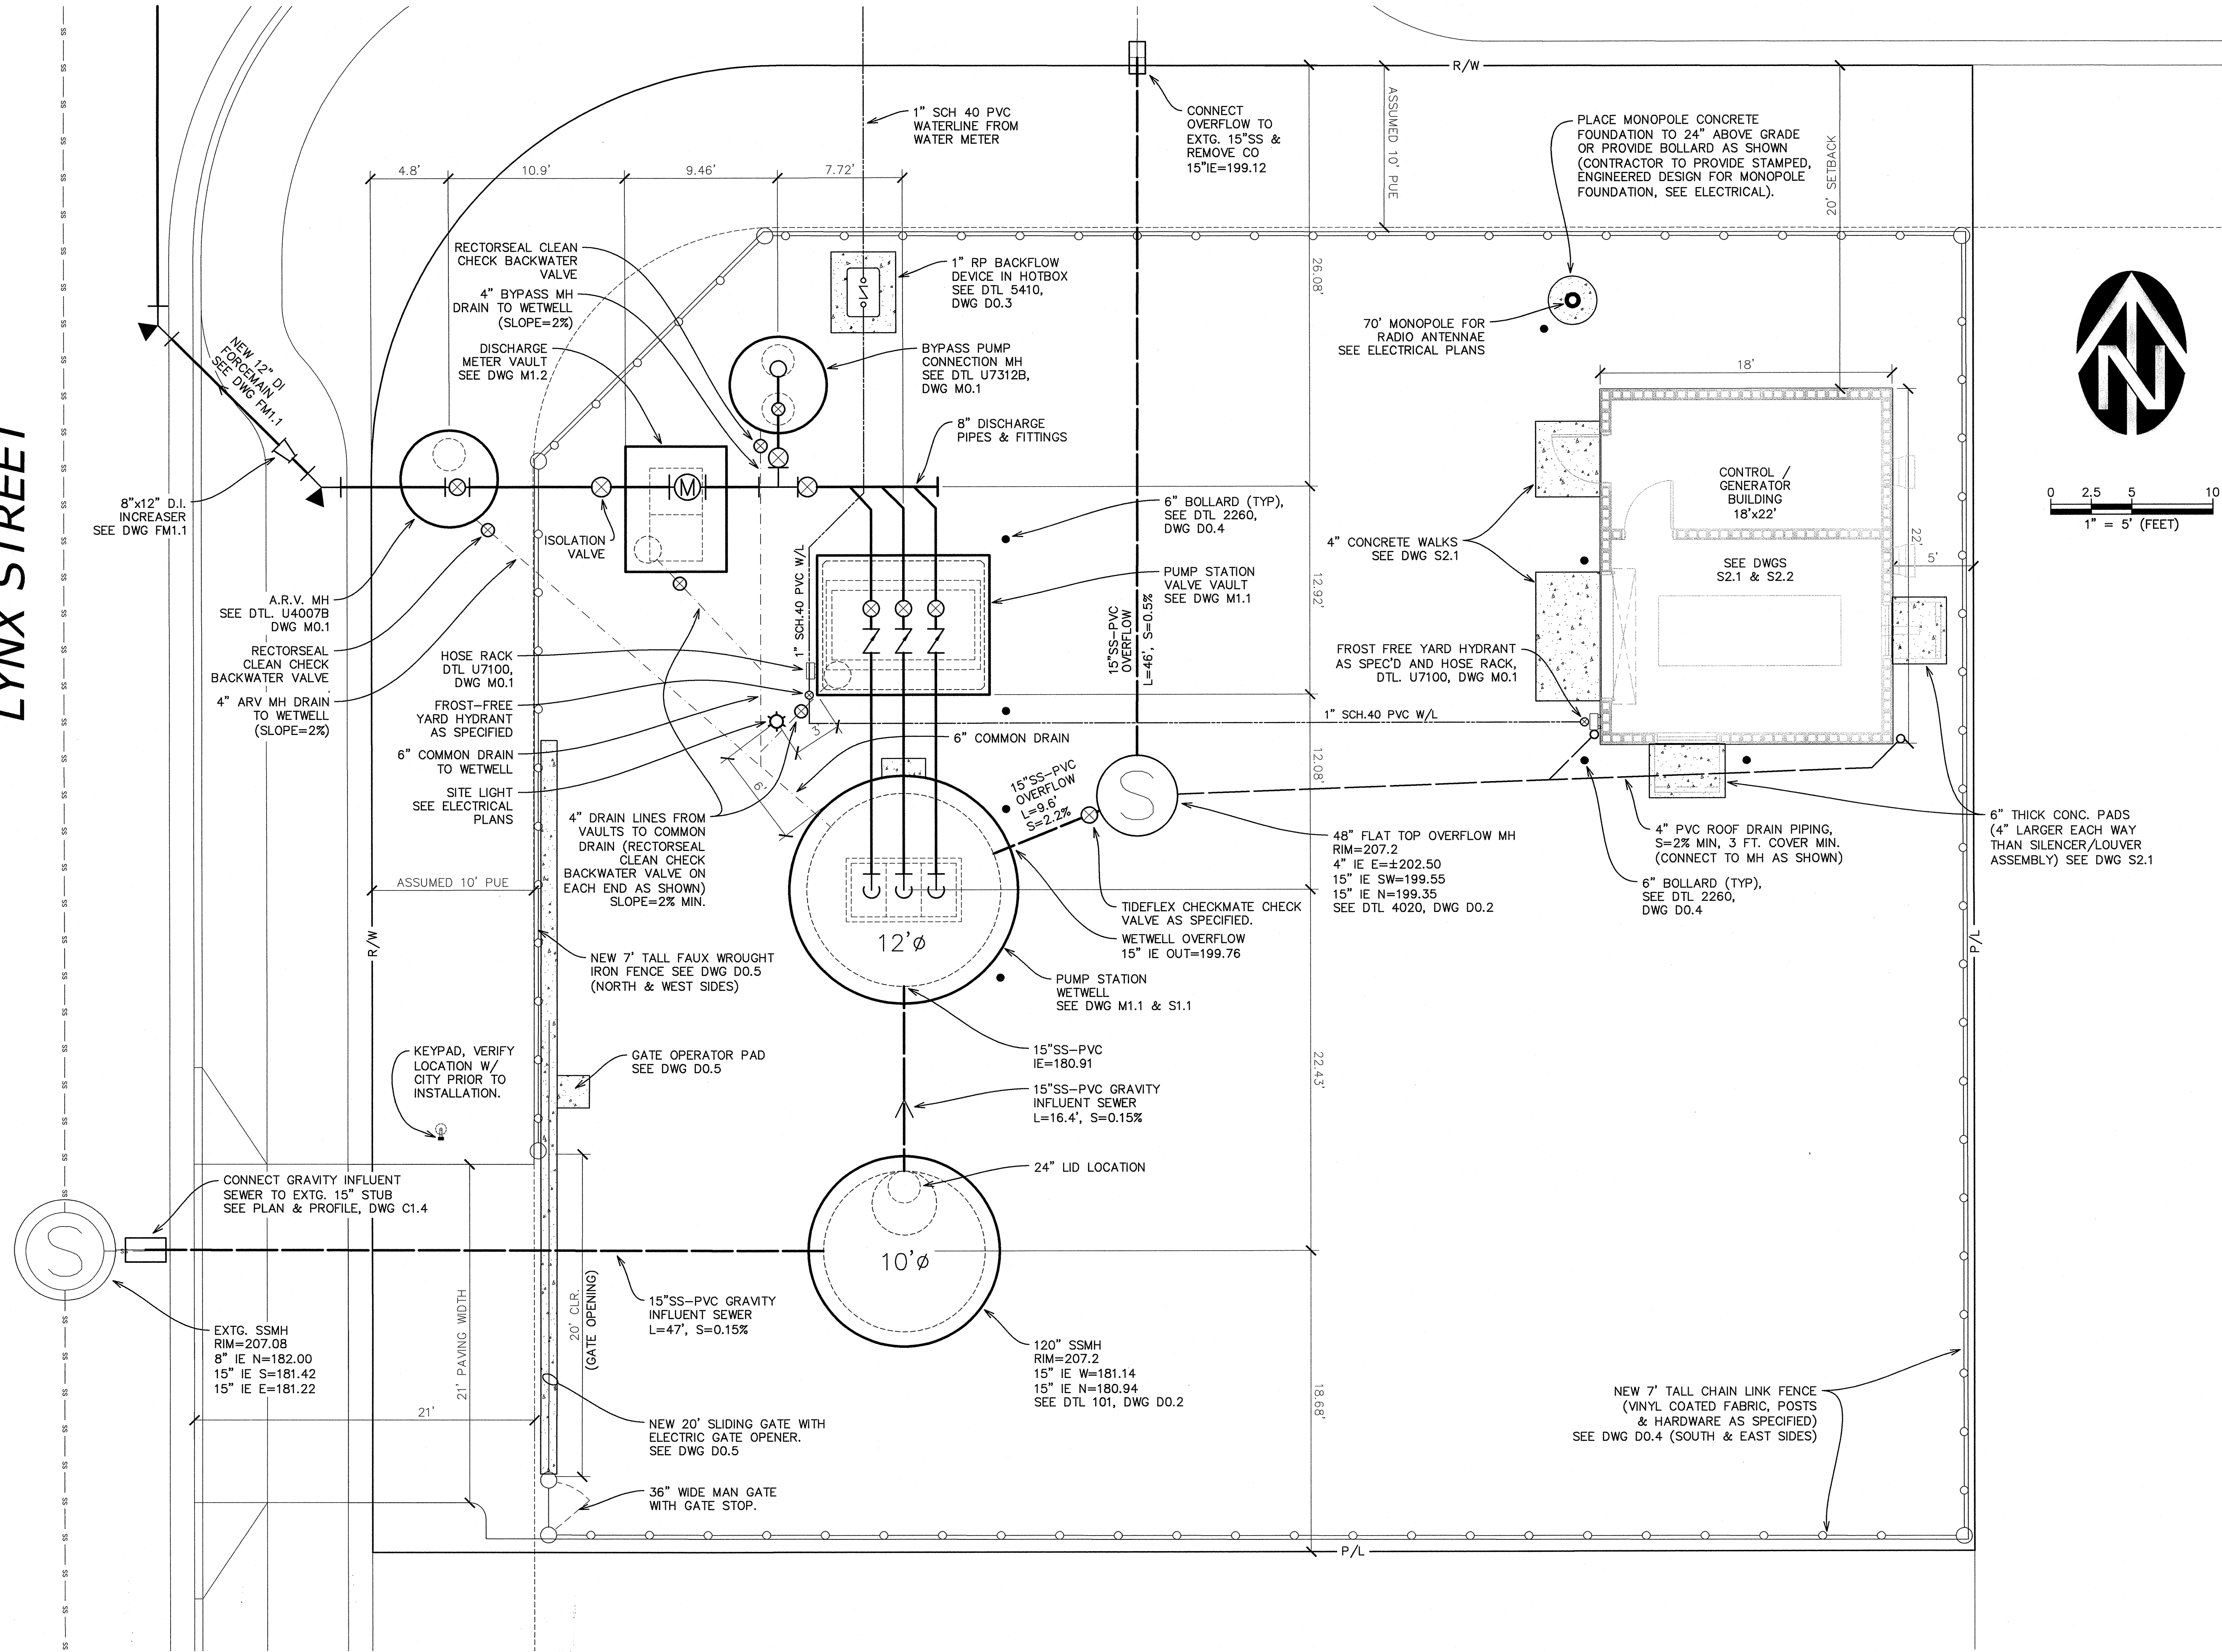

VERIFY SCALE		DATE: SEPT 2020	
BAR IS ONE INCH ON ORIGINAL DRAWING	IF NOT ONE INCH ON SCALES ACCORDINGLY	NO.	DATE
0	1"	1	

DESCRIPTION	REVISIONS

REGISTERED PROFESSIONAL ENGINEER
17888
WESTTECH ENGINEERING, INC.
CONSULTING ENGINEERS AND PLANNERS
3841 Fairview Industrial Dr. S.E., Suite 100, Salem, OR 97302
Phone: (503) 585-2474 Fax: (503) 585-3986
E-mail: westtech@westtech-eng.com

MultiTech (new public SPS for City of Salem)
AUBURN ROAD SEWER PUMP STATION IMPROVEMENTS

DETAILED SITE LAYOUT & PIPING PLAN

DRAWING
C1.2

JOB NUMBER
3126.3000.0

