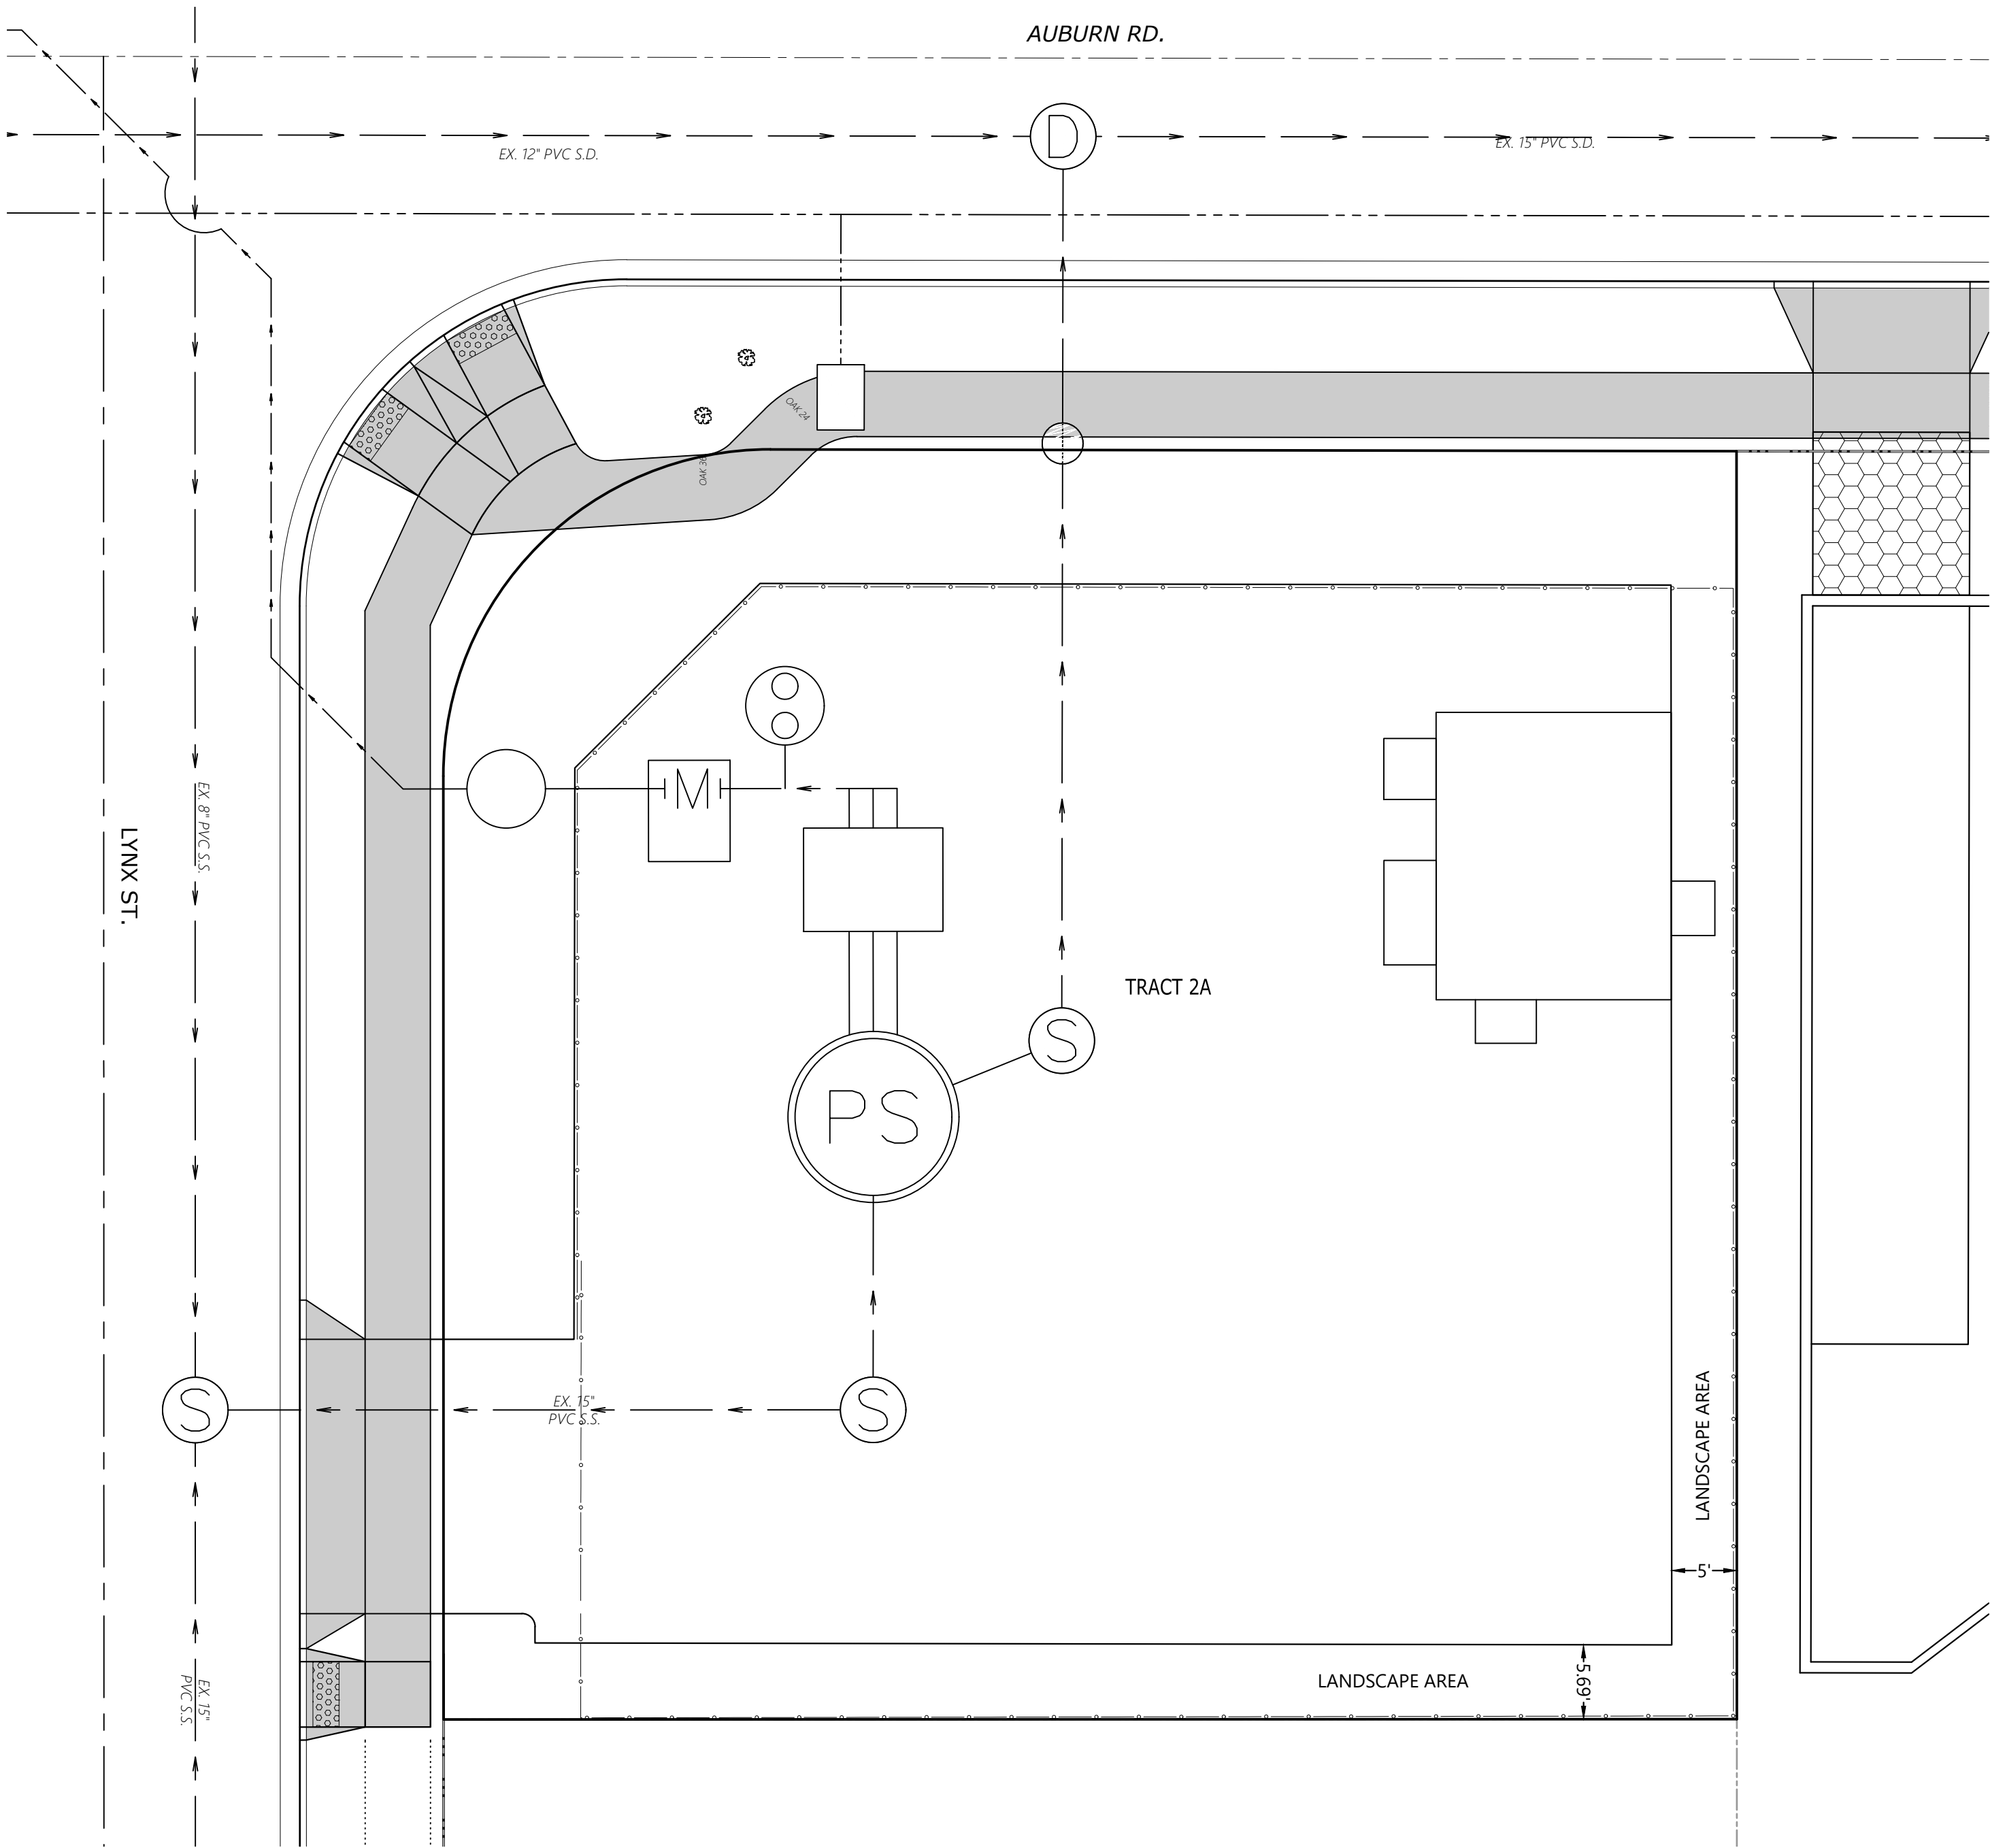


 ENGINEERING SERVICES, INC. 1155 13th ST. S.E. SALEM, OR. 97302 PH. (503) 363-5927 FAX (503) 364-7560 www.mtengineering.net office@mtengineering.net	PUMP STATION SITE TRACT 2A	EAST PARK ESTATES A P.U.D. PHASE 2	NO CHANGES, MODIFICATIONS OR REVISIONS TO BE MADE TO THESE DRAWINGS WITHOUT WRITTEN AUTHORIZATION FROM THE DESIGN ENGINEER. DIMENSIONS & NOTES TAKE PRECEDENCE OVER GRAPHICAL REPRESENTATION.	UTL Tract2A Design: M.D.G. Drawn: D.G.G. Checked: J.J.G. Date: JULY 2020 Scale: AS SHOWN As-Built: ----	 EXPIRES: 06-30-2021 JOB # 7041	1/1
--	---------------------------------------	---	---	---	---------------------------------------	------------