



Z:\6502-6599\6502-DevonAvenueSubdivision\dwg\6502\650220.dwg, P104.PLT, 11/10/2020, 11:01:03 AM, P5founders

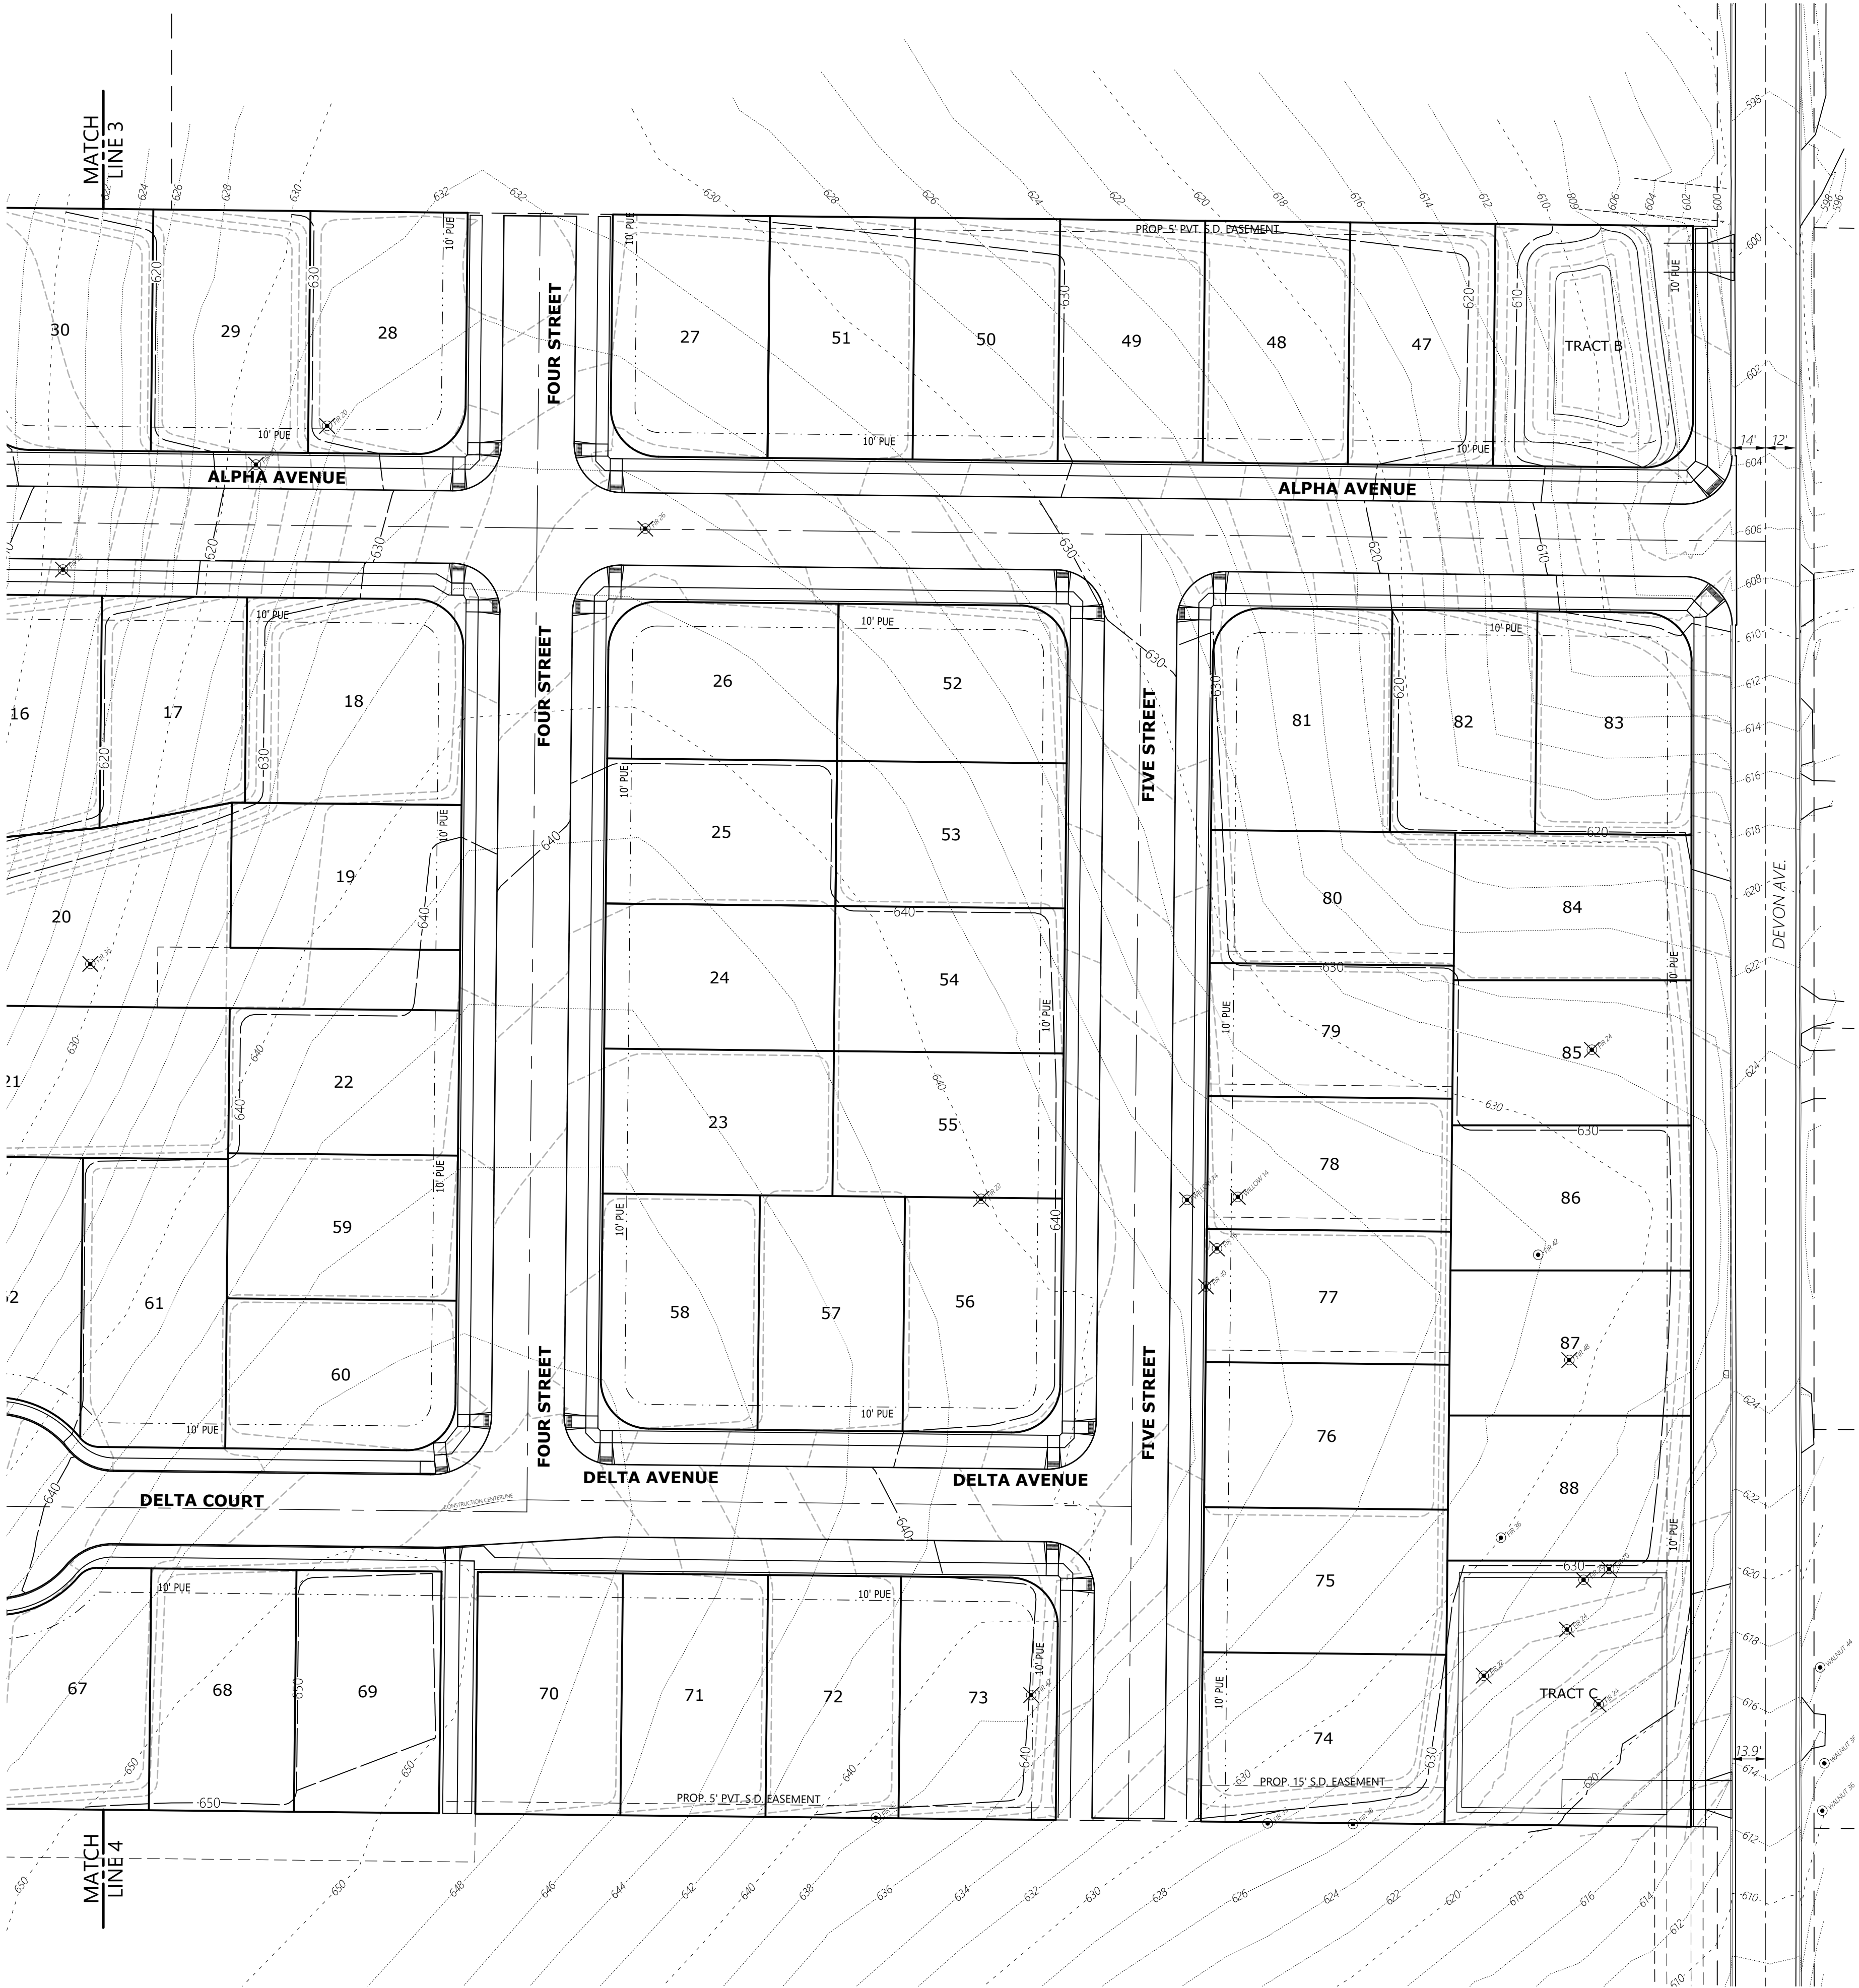

100% 64 TOTAL TREES WITHIN BOUNDARY
16% 10 MINIMUM TREES TO REMAIN
X = EXISTING TREE WHICH MAY BE REMOVED
o = EXISTING TREE TO REMAIN

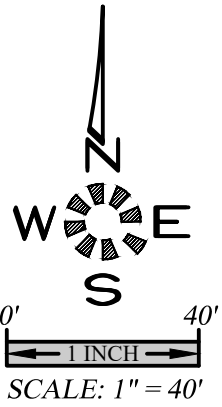

ENGINEERING SERVICES, INC.
 1155 13th ST., S.E. SALEM, OR. 97302
 PH. (503) 363-3277 FAX (503) 366-3660
www.mtengr.com office@mtengr.com

PRELIMINARY
TREE CONSERVATION
PLAN - ONSITE: EAST

DEVON ESTATES

NO CHANGES, MODIFICATIONS
OR REVISIONS TO BE
MADE TO THESE DRAWINGS
WITHOUT WRITTEN
AUTHORIZATION FROM THE
DESIGN ENGINEER.
DIMENSIONS & NOTES TAKE
PRECEDENCE OVER
GRAPHICAL REPRESENTATION.

650220	PL04.PLT
Design:	M.D.G.
Drawn:	P.H.S.
Checked:	B.M.G.
Date:	NOV. 2017
Scale:	AS SHOWN
As-Built:	----



EXPIRES: 06-30-2021
JOB # 6502