



Z:\6500-6599\6502-DevonAvenueSubdivision\dwg\6502020.dwg, P401.DT, 11/10/2020 1:45:26 PM, P5aunders

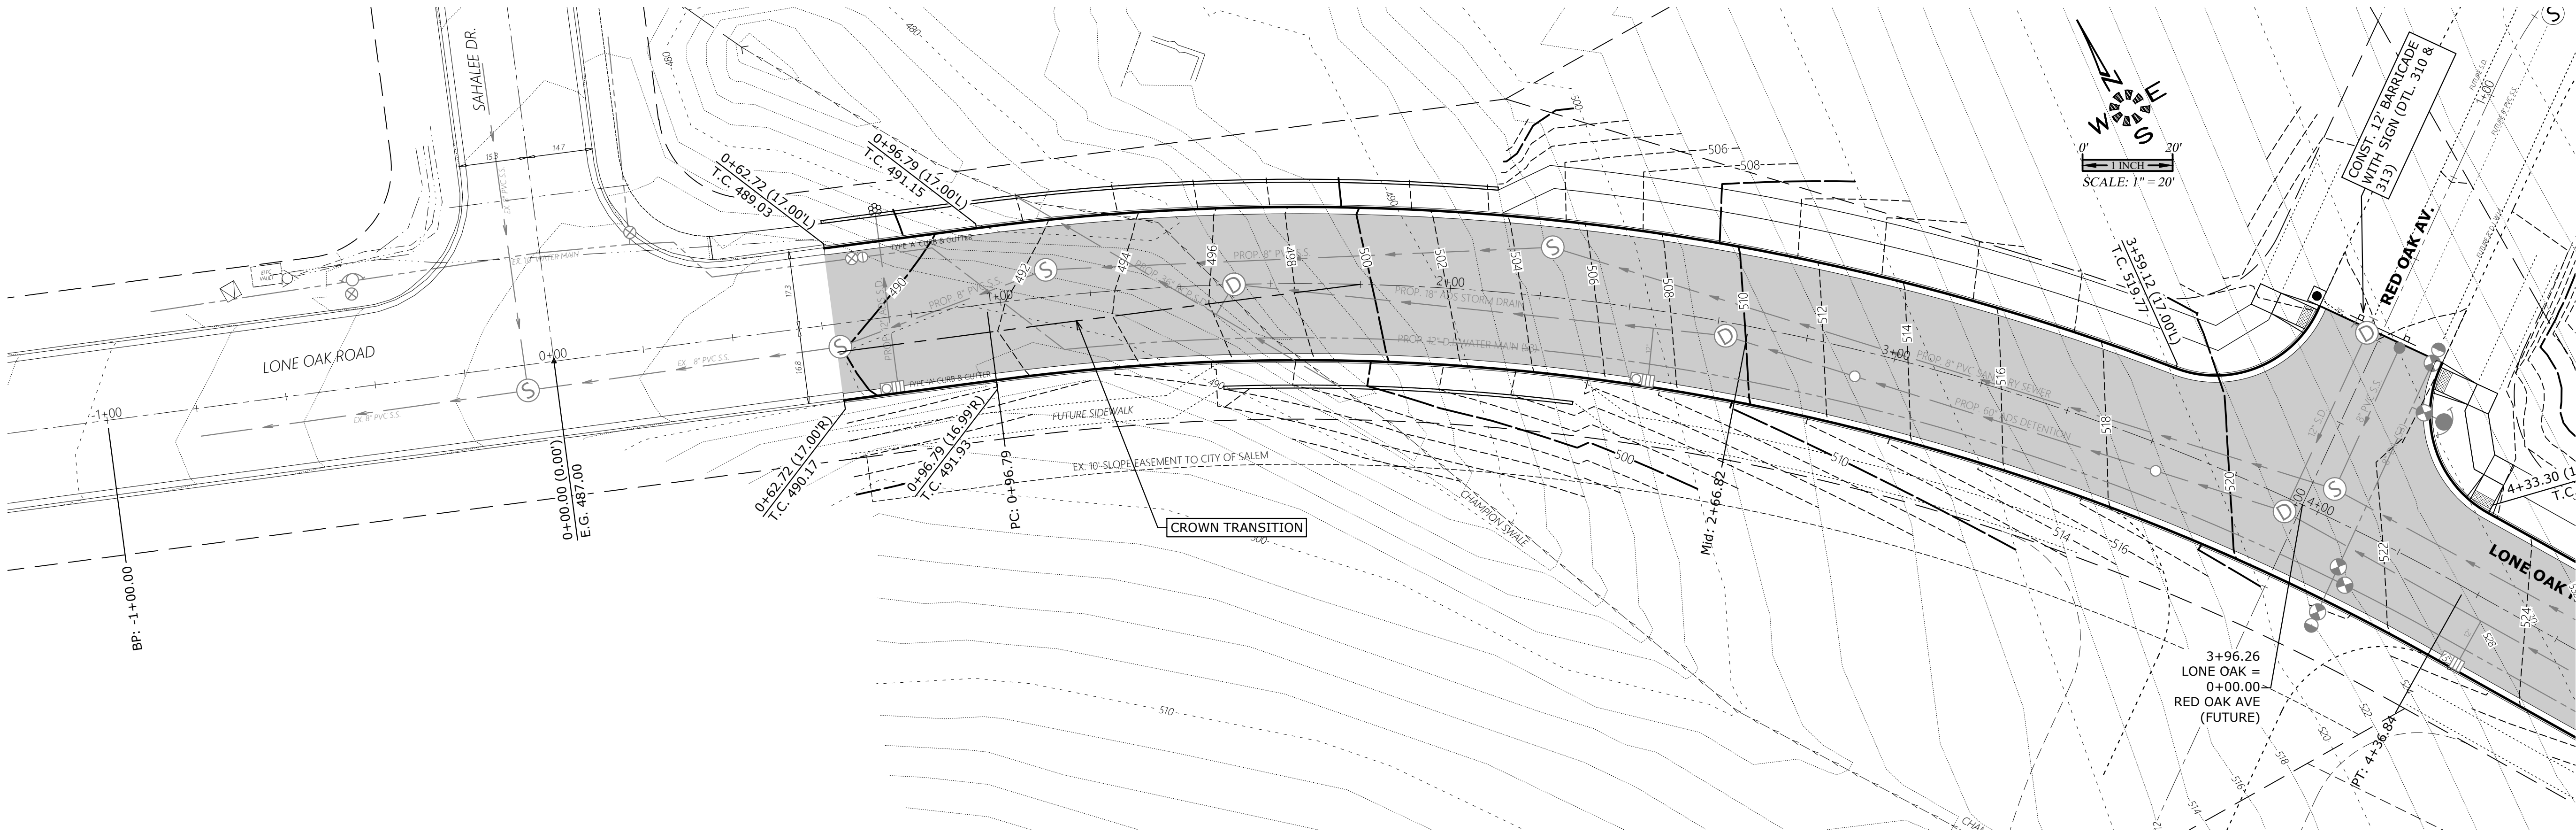

SEE SHEET 409 FOR
RED OAK AVE. DESIGN

SEE SHEET 402 FOR
LONE OAK ROAD CONTINUATION

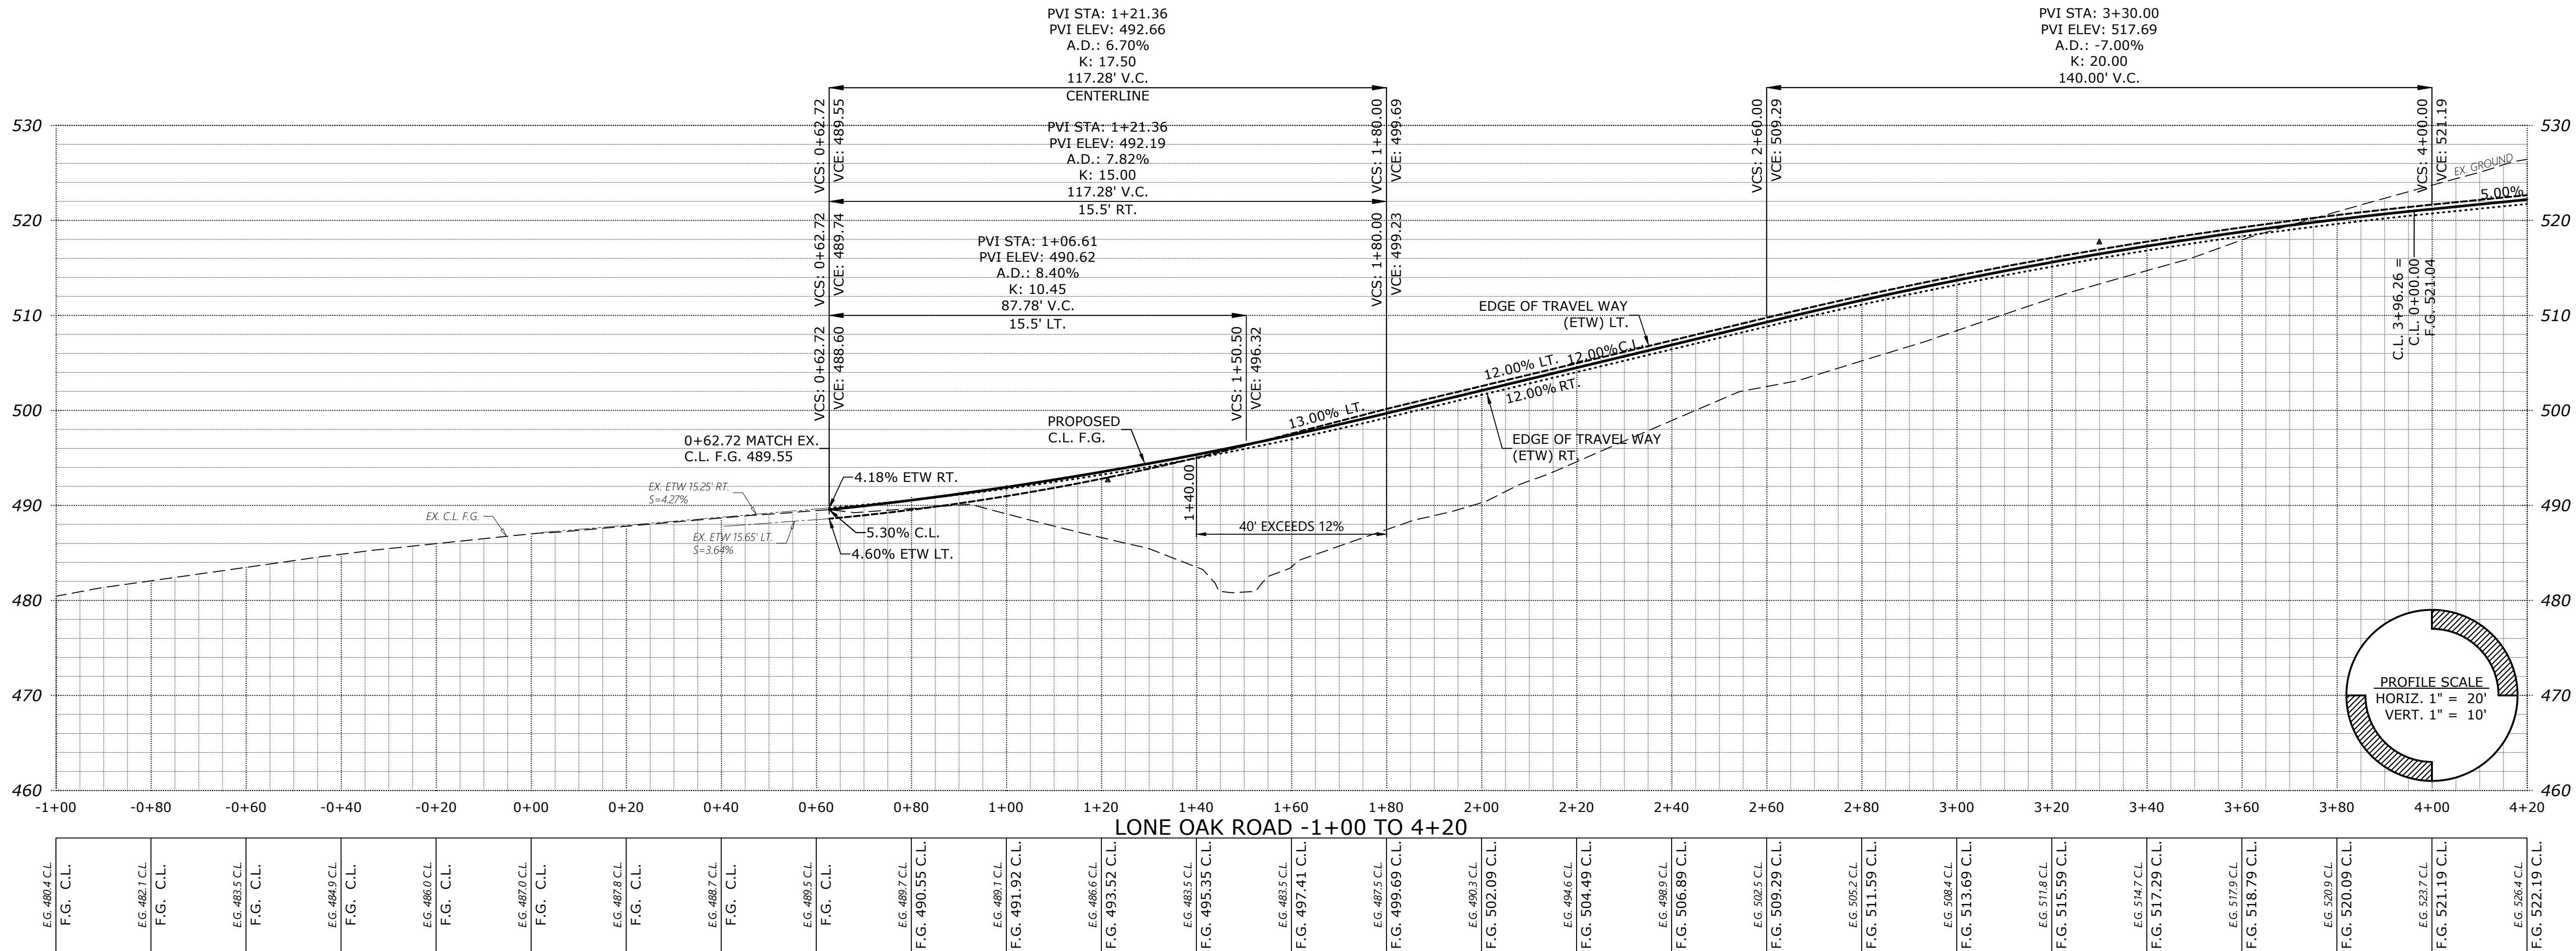


PRELIMINARY
STREET
IMPROVEMENTS

DEVON ESTATES

NO CHANGES, MODIFICATIONS
OR REVISIONS SHALL BE
MADE TO THESE DRAWINGS
WITHOUT WRITTEN
AUTHORIZATION FROM THE
DESIGN ENGINEER.
DIMENSIONS & NOTES TAKE
PRECEDENCE OVER
GRAPHICAL REPRESENTATION.

Design: M.D.G.
Drawn: P.H.S.
Checked: B.M.G.
Date: NOV. 2017
Scale: AS SHOWN
As-Built: ----

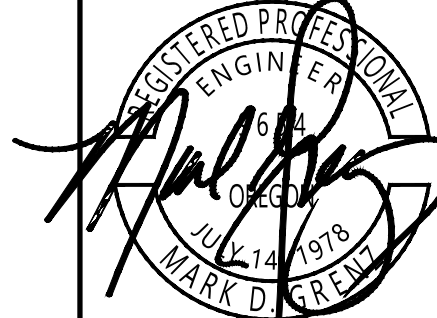

EXPIRES: 06-30-2021

JOB # 6502

P401