



Z:\6500-6599\6502-DevonAvenueSubdivision\dwg\6502020.dwg, P402\$T, 11/10/2020 1:48:57 PM, P Saunders

SEE SHEET 401 FOR
LONE OAK ROAD CONTINUATION

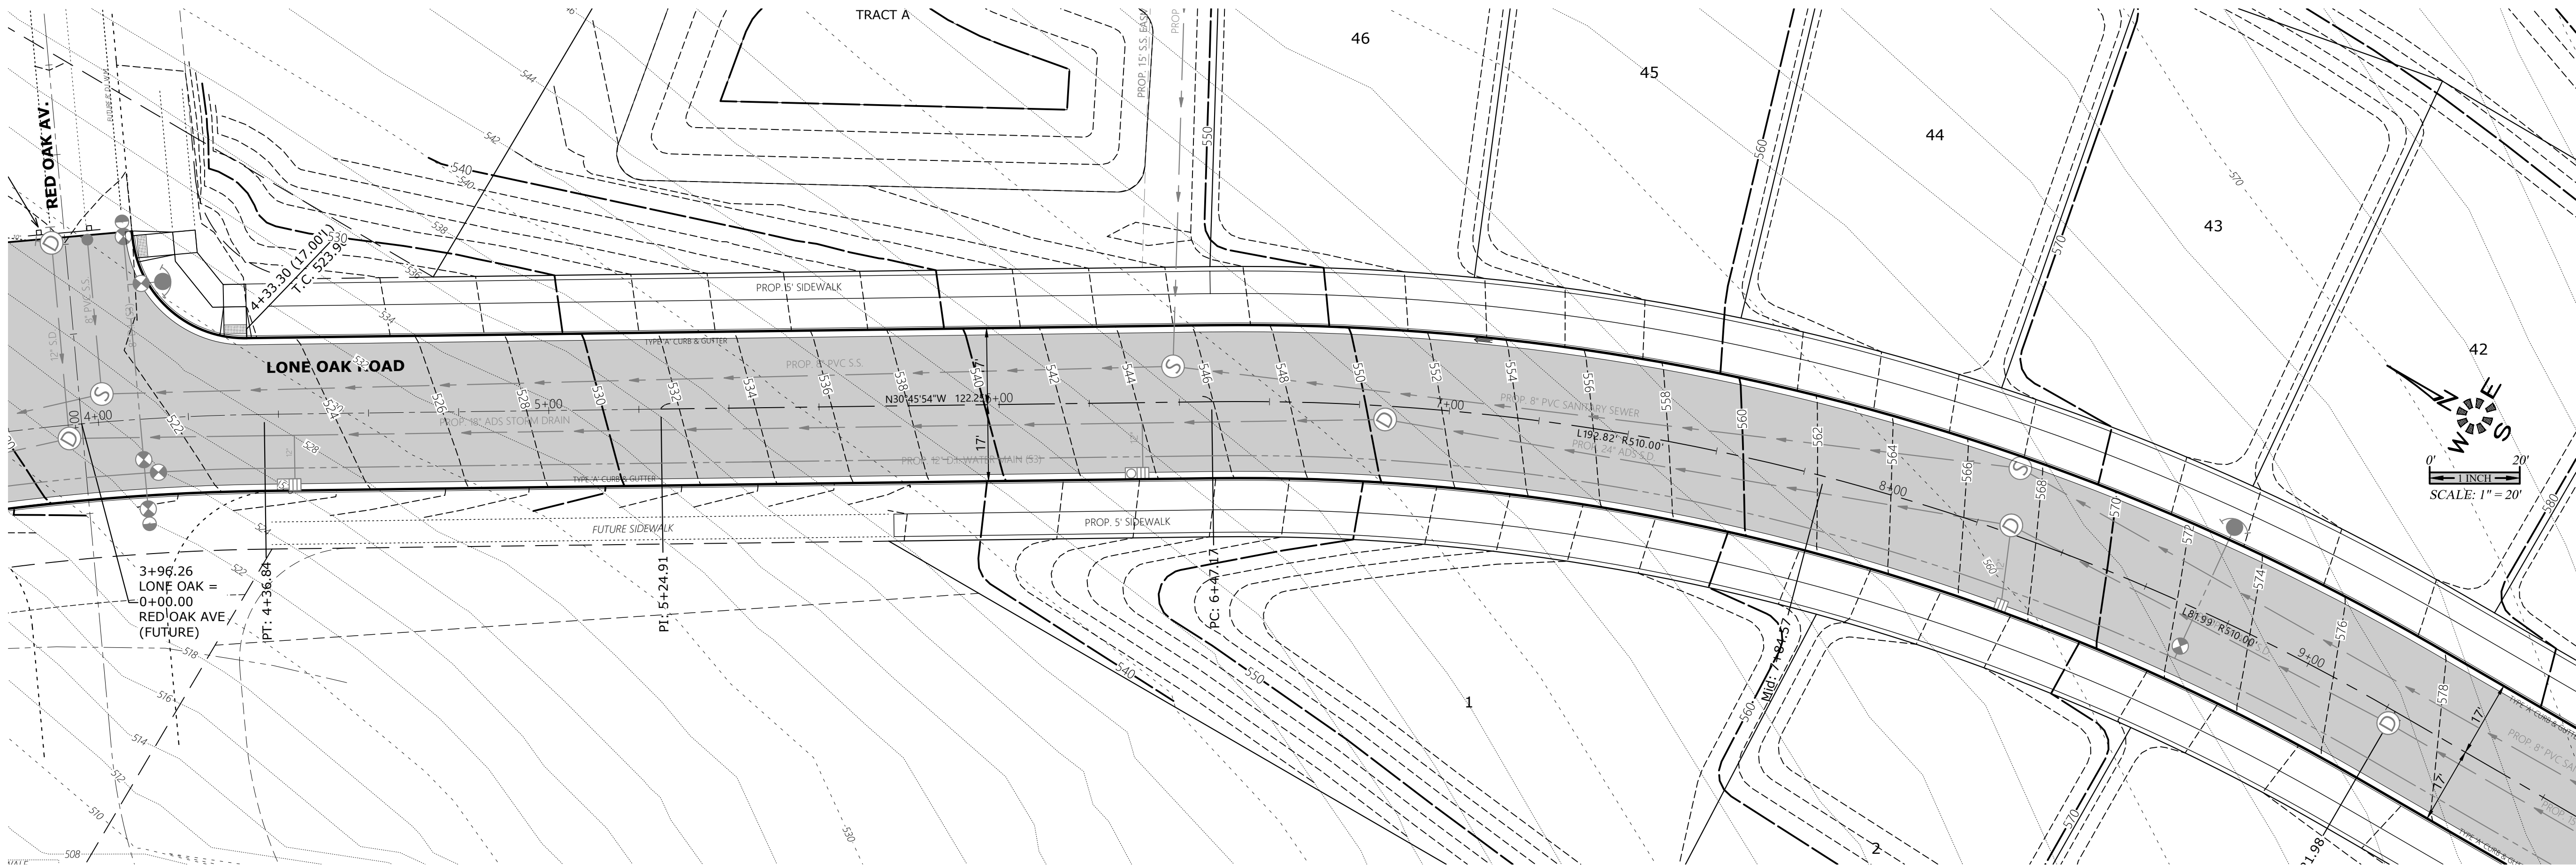

SEE SHEET 403 FOR
LONE OAK ROAD CONTINUATION

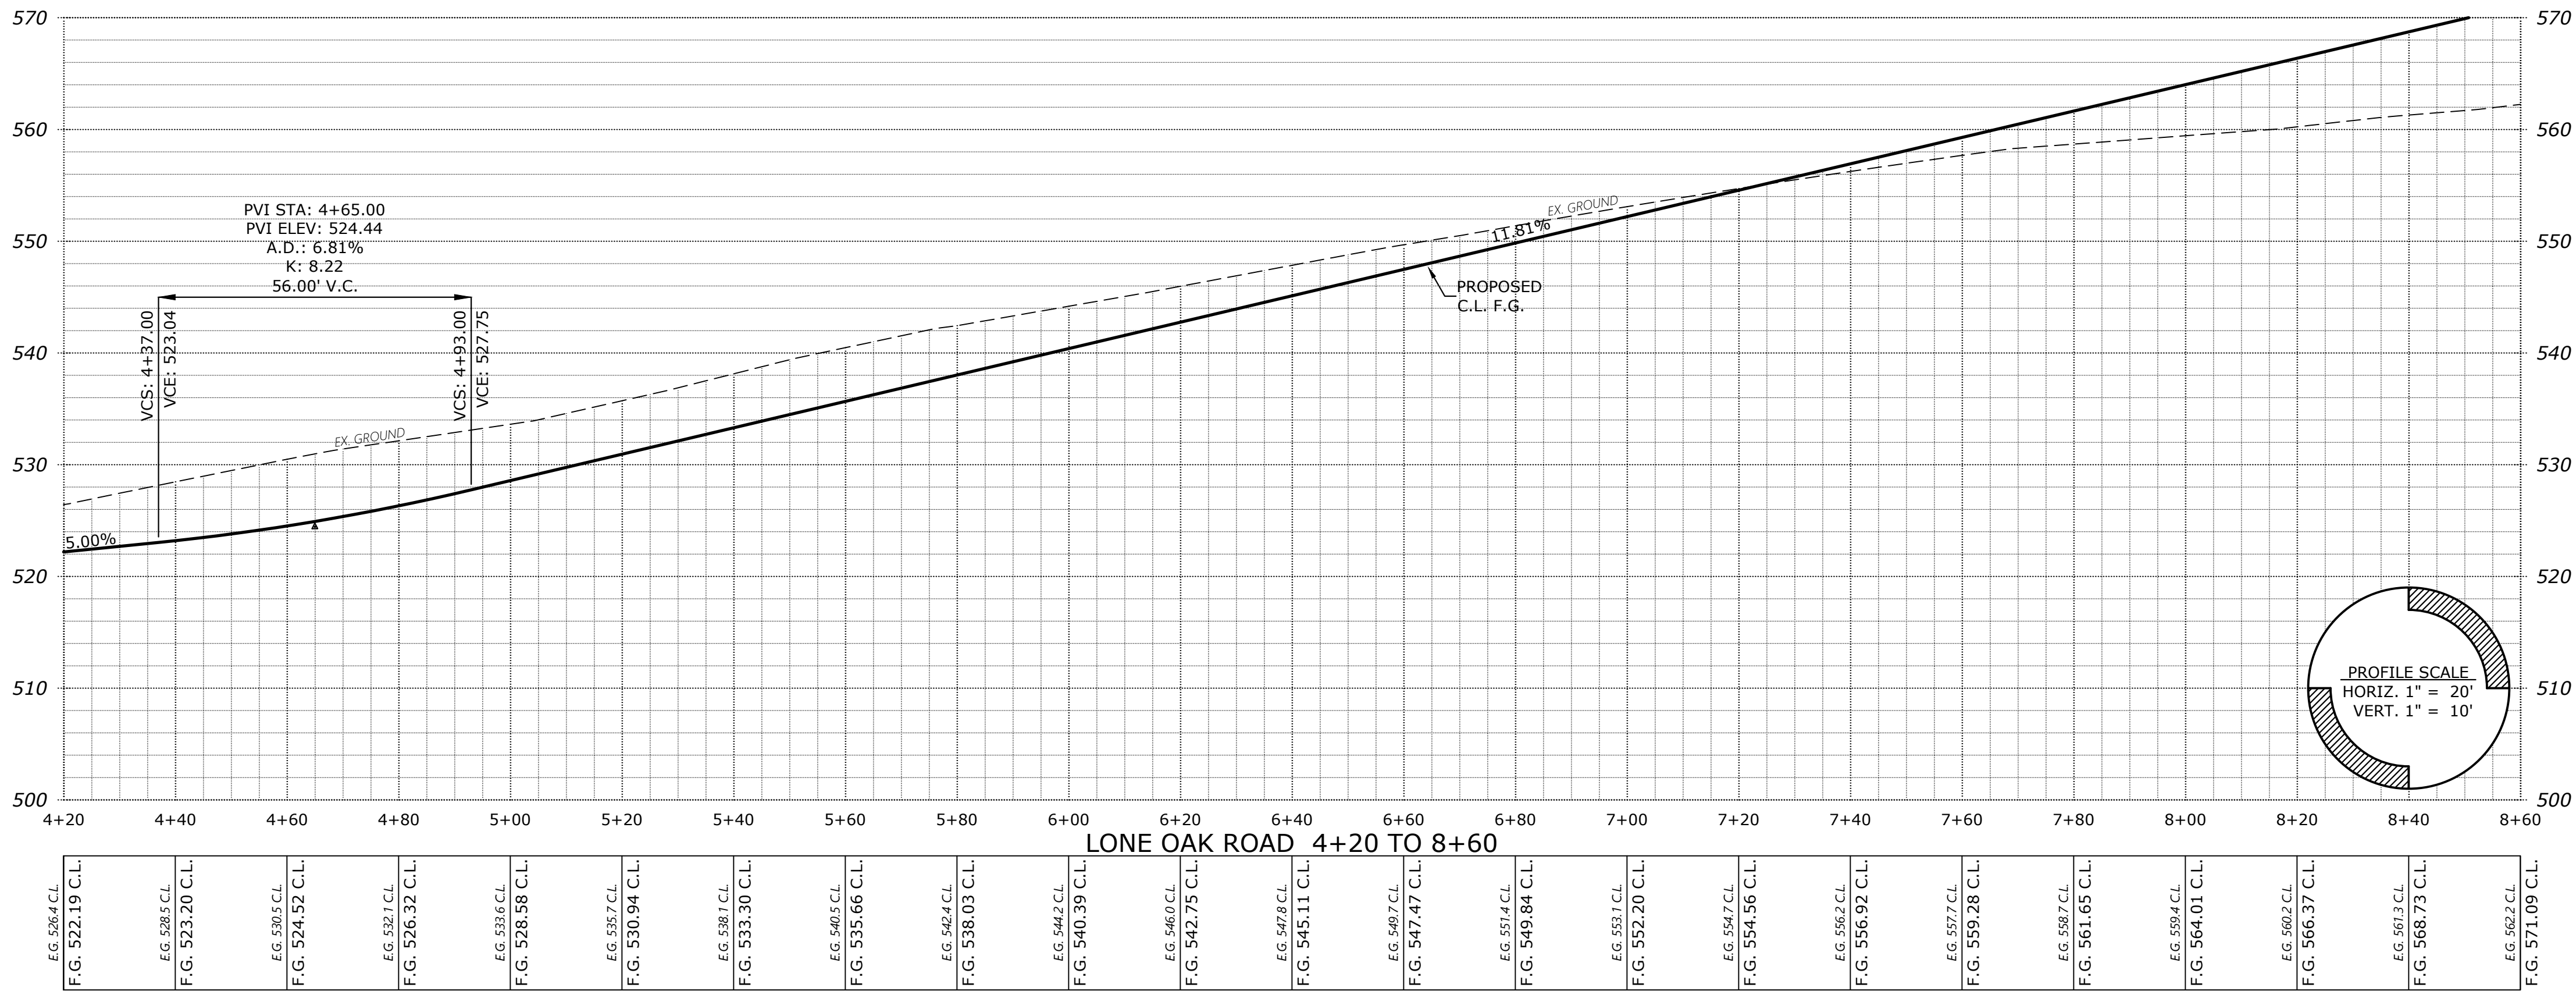

PRELIMINARY
STREET
IMPROVEMENTS

DEVON ESTATES

NO CHANGES, MODIFICATIONS
OR REPRODUCTIONS TO BE
MADE TO THESE DRAWINGS
WITHOUT WRITTEN
AUTHORIZATION FROM THE
DESIGN ENGINEER.
DIMENSIONS & NOTES TAKE
PRECEDENCE OVER
GRAPHICAL REPRESENTATION.

Design: M.D.G.
Drawn: P.H.S.
Checked: B.M.G.
Date: NOV. 2017
Scale: AS SHOWN
As-Built: ----



EXPIRES: 06-30-2021

JOB # 6502

P402

MULTI/TECH
ENGINEERING SERVICES, INC.
1155 13th ST. S.E. SALEM, OR. 97302
(503) 583-0000
www.mtengr.com
www.mtengr.net office@mtengr.net