
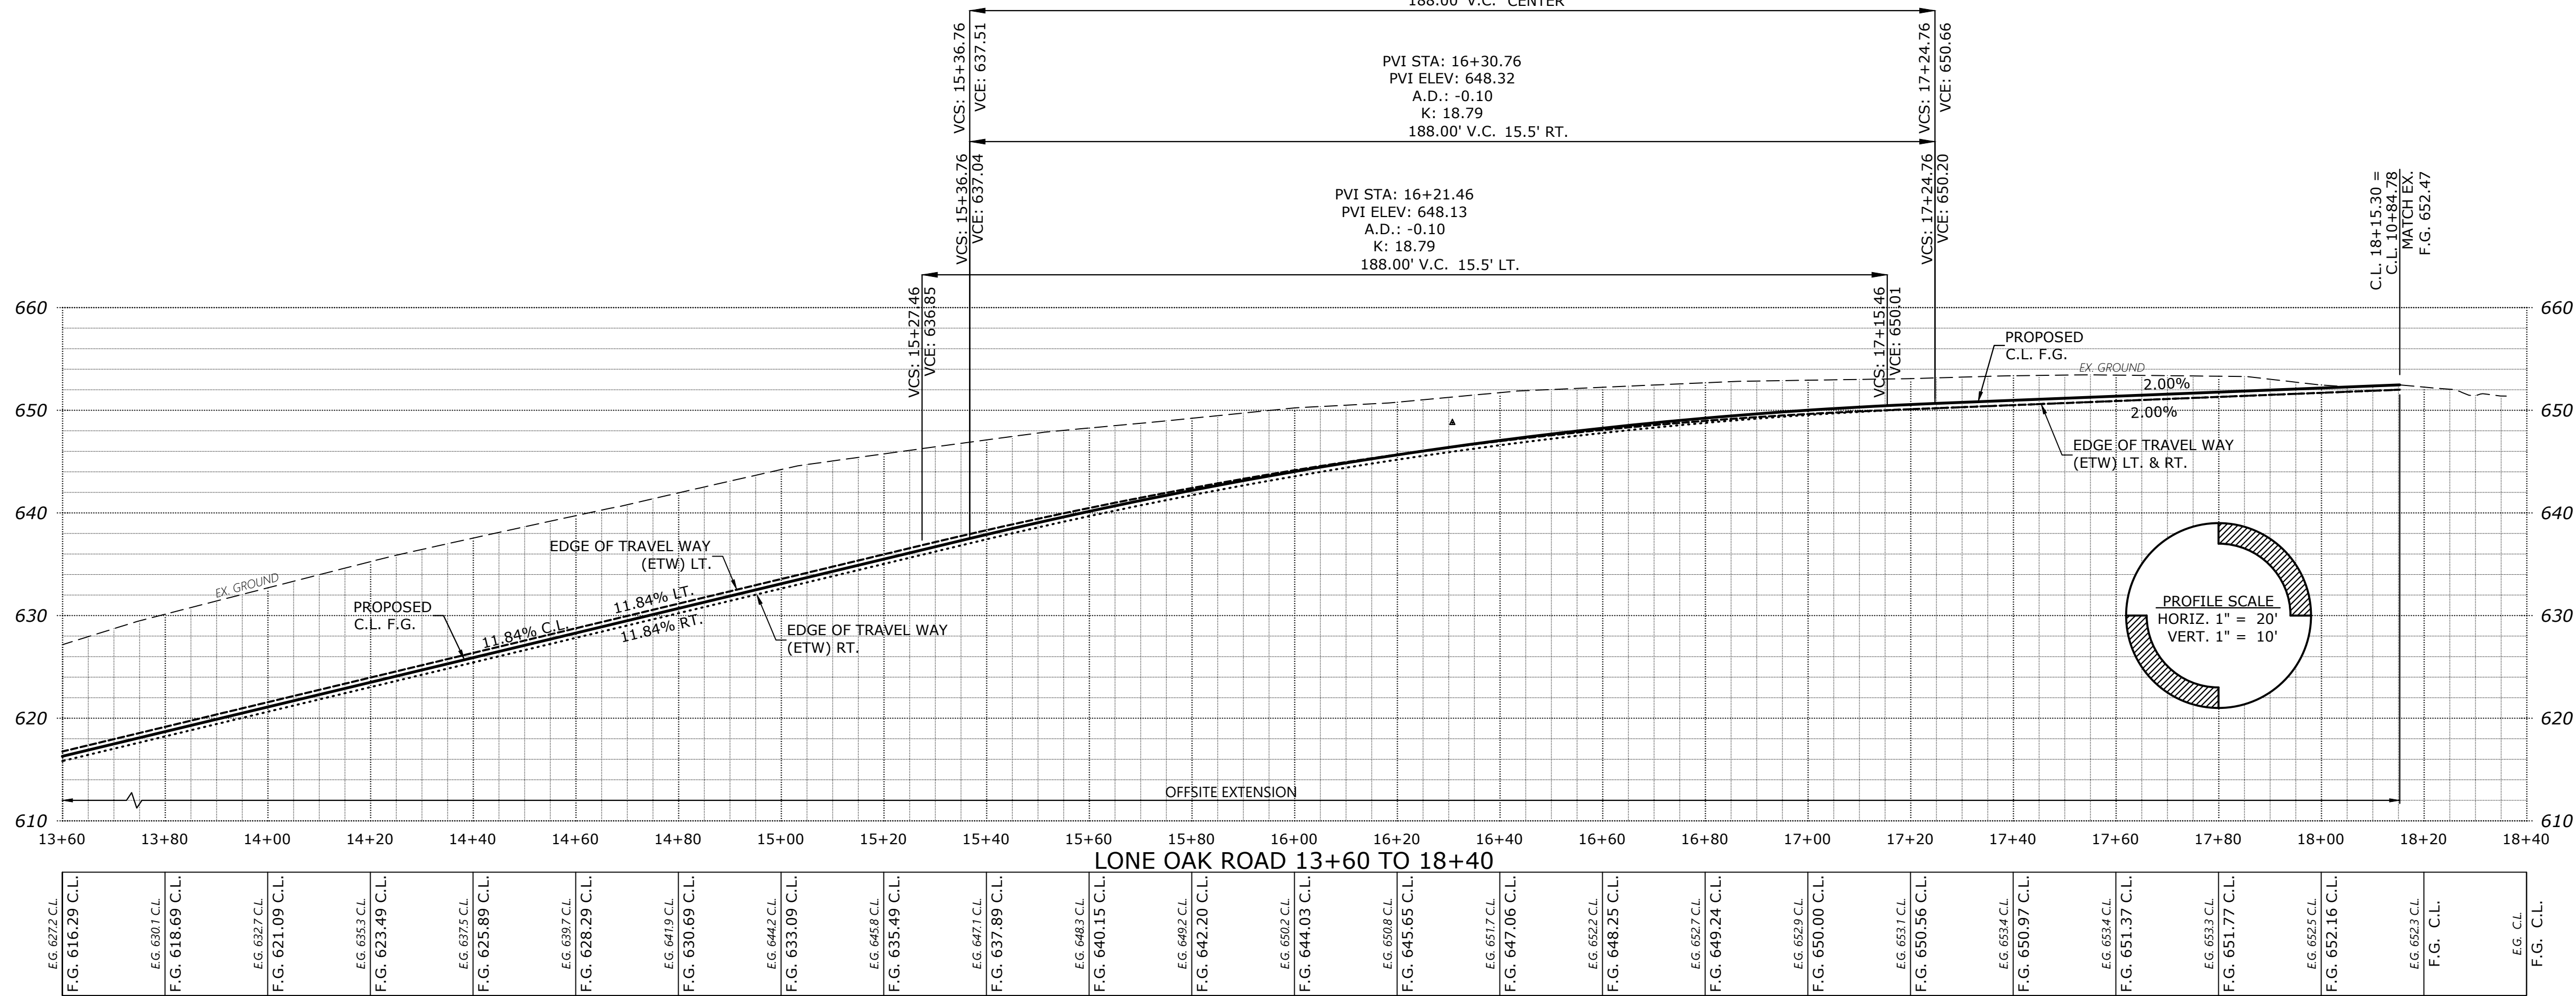


Z:\6500-6599\6502-DevonAvenueSubdivision\dwg20\6502020.dwg, P404ST, 11/10/2020 1:48:22 PM, P Saunders

SEE SHEET 403 FOR
LONE OAK ROAD CONTINUATION

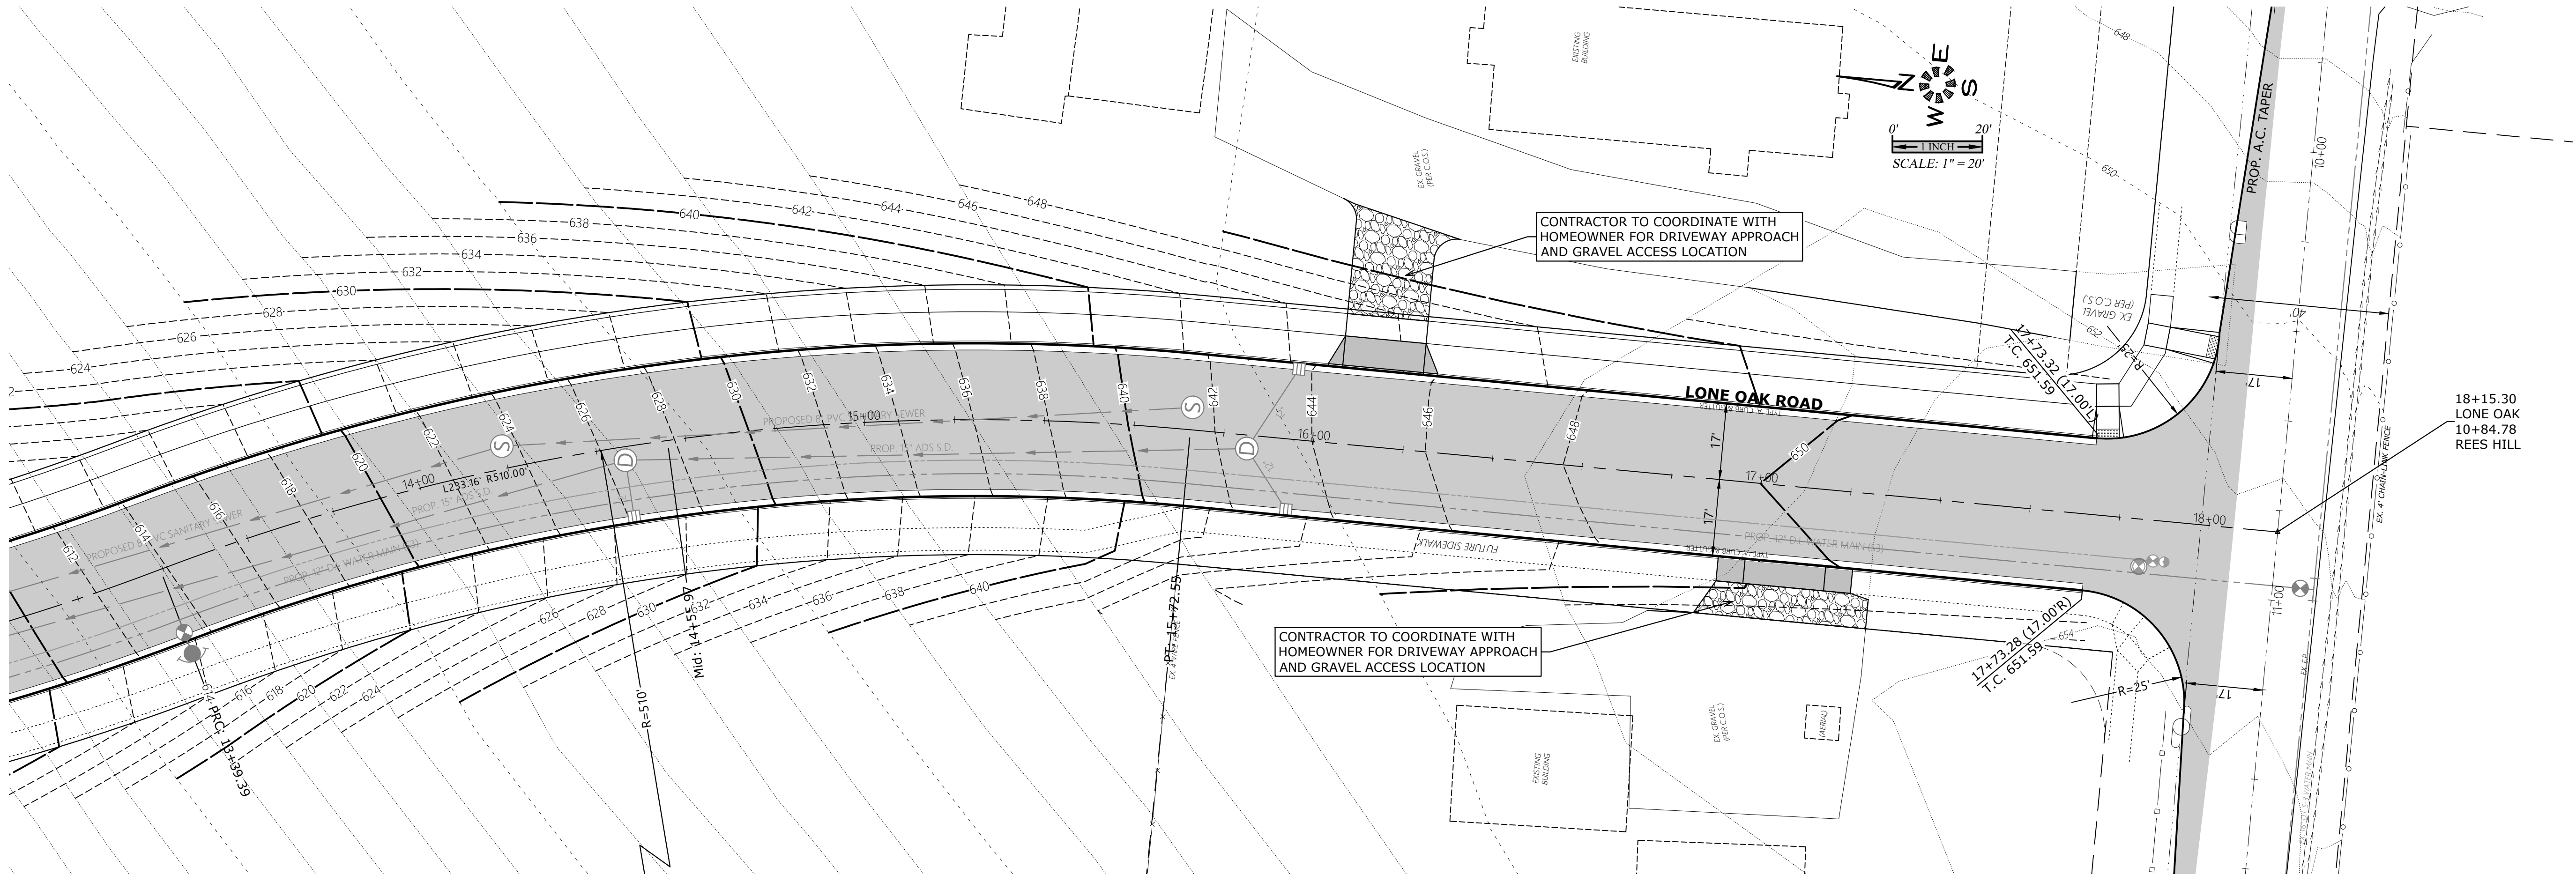

MULTI/TECH
ENGINEERING SERVICES, INC.
1155 13TH ST., S.E. SALEM, OR. 97302
PH. (503) 363-7777 FAX (503) 364-5660
www.mtengr.com office@mtengr.com

**PRELIMINARY
STREET
IMPROVEMENTS**

DEVON ESTATES

NO CHANGES, MODIFICATIONS
OR REVISIONS SHALL BE
MADE TO THESE DRAWINGS
WITHOUT WRITTEN
AUTHORIZATION FROM THE
DESIGN ENGINEER.
DIMENSIONS & NOTES TAKE
PRECEDENCE OVER
GRAPHICAL REPRESENTATION.

Design: M.D.G.
Drawn: P.H.S.
Checked: B.M.G.
Date: NOV. 2017
Scale: AS SHOWN
As-Built: ----

REGISTERED PROFESSIONAL ENGINEER
MARK D. GRAY
NO. 9654
STATE OF OREGON
EXPIRES: 06-30-2021
JOB # 6502

P404