


Z:\6500-6599\6502-DevonAvenueSubdivision\dwg20\6502020.dwg, P406ST, 11/10/2020 1:48:44 PM, P5aunders

SEE SHEET 408 FOR
BETA COURT DESIGN


SEE SHEET 405 FOR
ALPHA AV. CONTINUATION

SEE SHEET 409 FOR CHI ST. DESIGN

SEE SHEET 410 FOR
FOUR STREET DESIGN

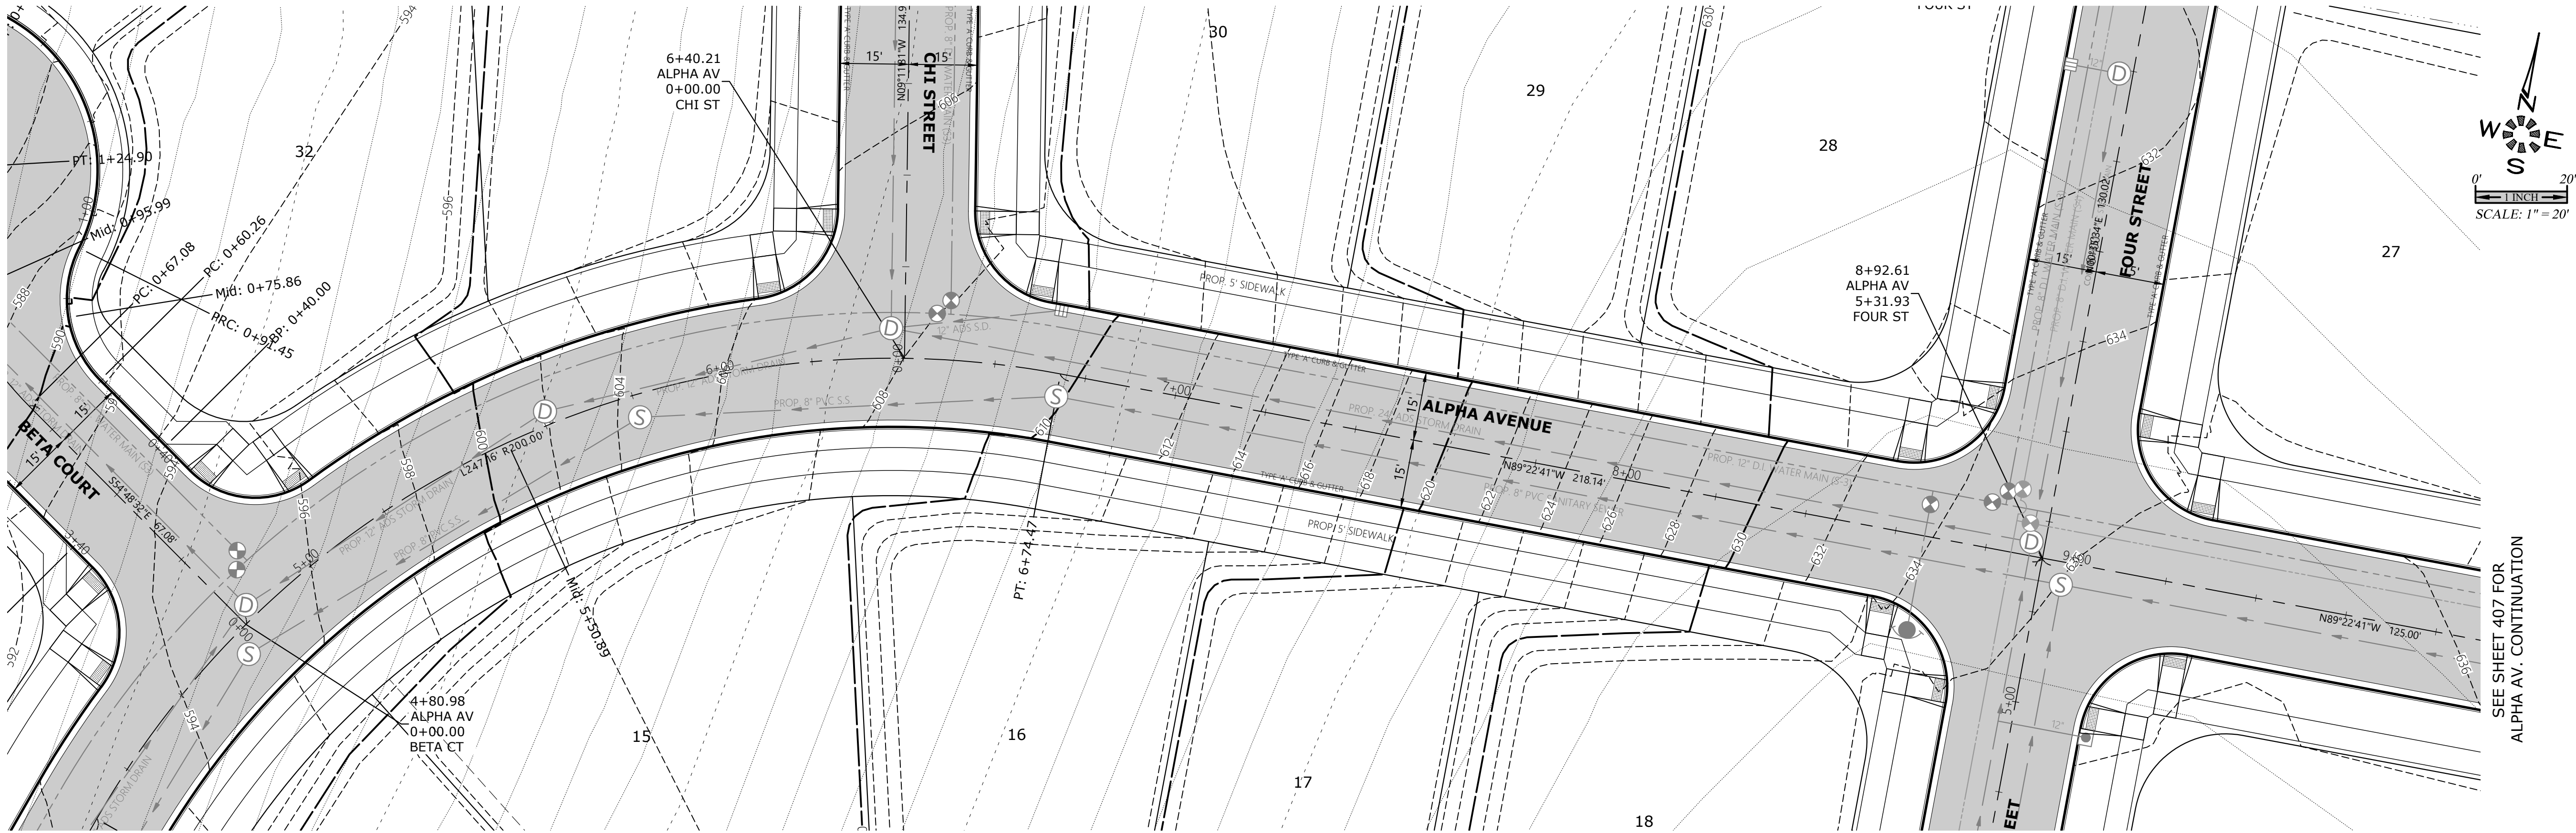

SEE SHEET 407 FOR
ALPHA AV. CONTINUATION

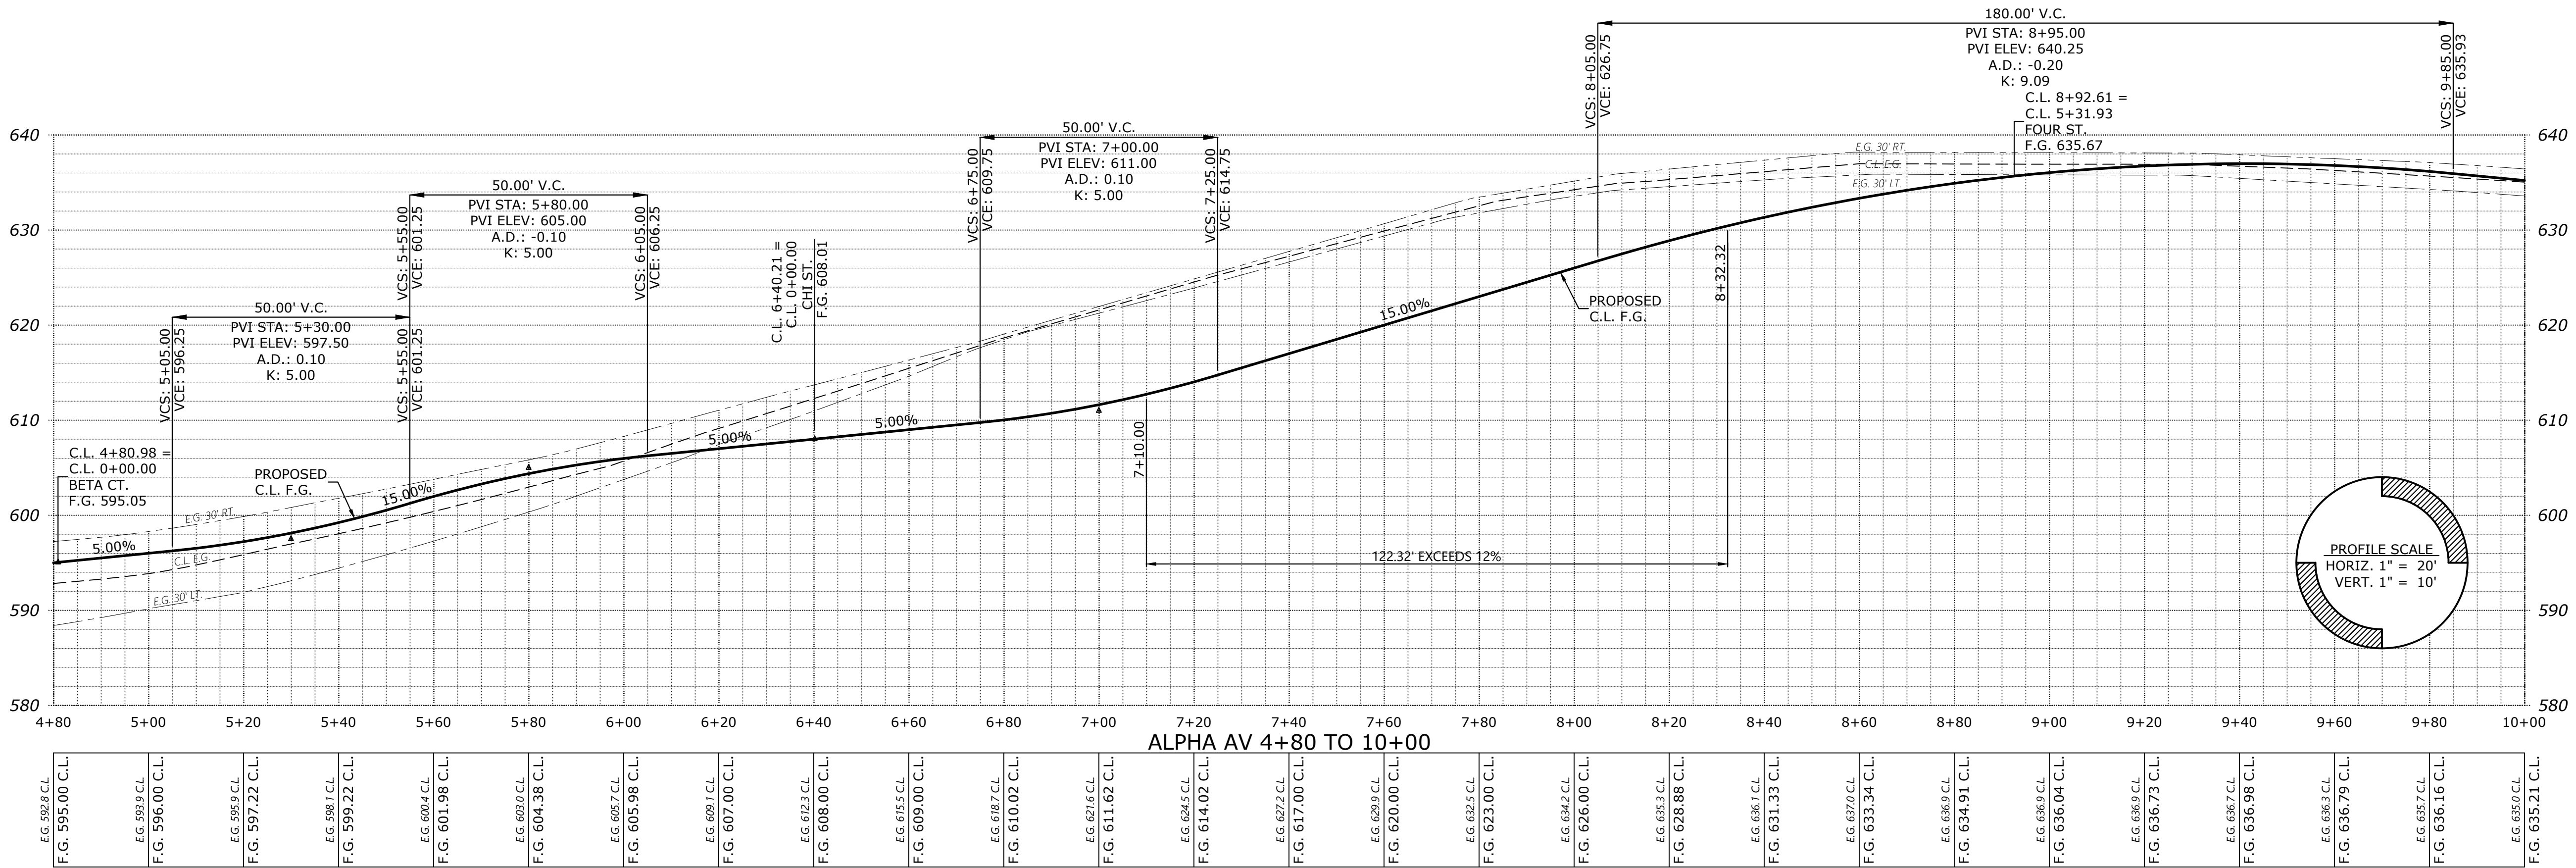

MULTI/TECH

ENGINEERING SERVICES, INC.

1155 13th ST., S.E. SALEM, OR. 97302

PH. (503) 363-9227 FAX. (503) 364-5660

www.mtengr.com office@mtengr.com

PRELIMINARY STREET IMPROVEMENTS

DEVON ESTATES

NO CHANGES, MODIFICATIONS OR REPRODUCTIONS MAY BE MADE WITHOUT WRITTEN AUTHORIZATION FROM THE DESIGN ENGINEER.

DIMENSIONS & NOTES TAKE PRECEDENCE OVER GRAPHICAL REPRESENTATION.

6502020 MUST

Design: M.D.G.

Drawn: P.H.S.

Checked: B.M.G.

Date: NOV. 2017

Scale: AS SHOWN

As-Built: ----

REGISTERED PROFESSIONAL ENGINEER

NOV. 14, 1998

MARK D. GRAY

EXPIRES: 06-30-2021

JOB # 6502

P406