

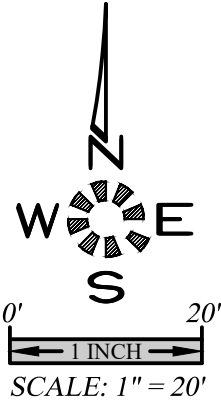
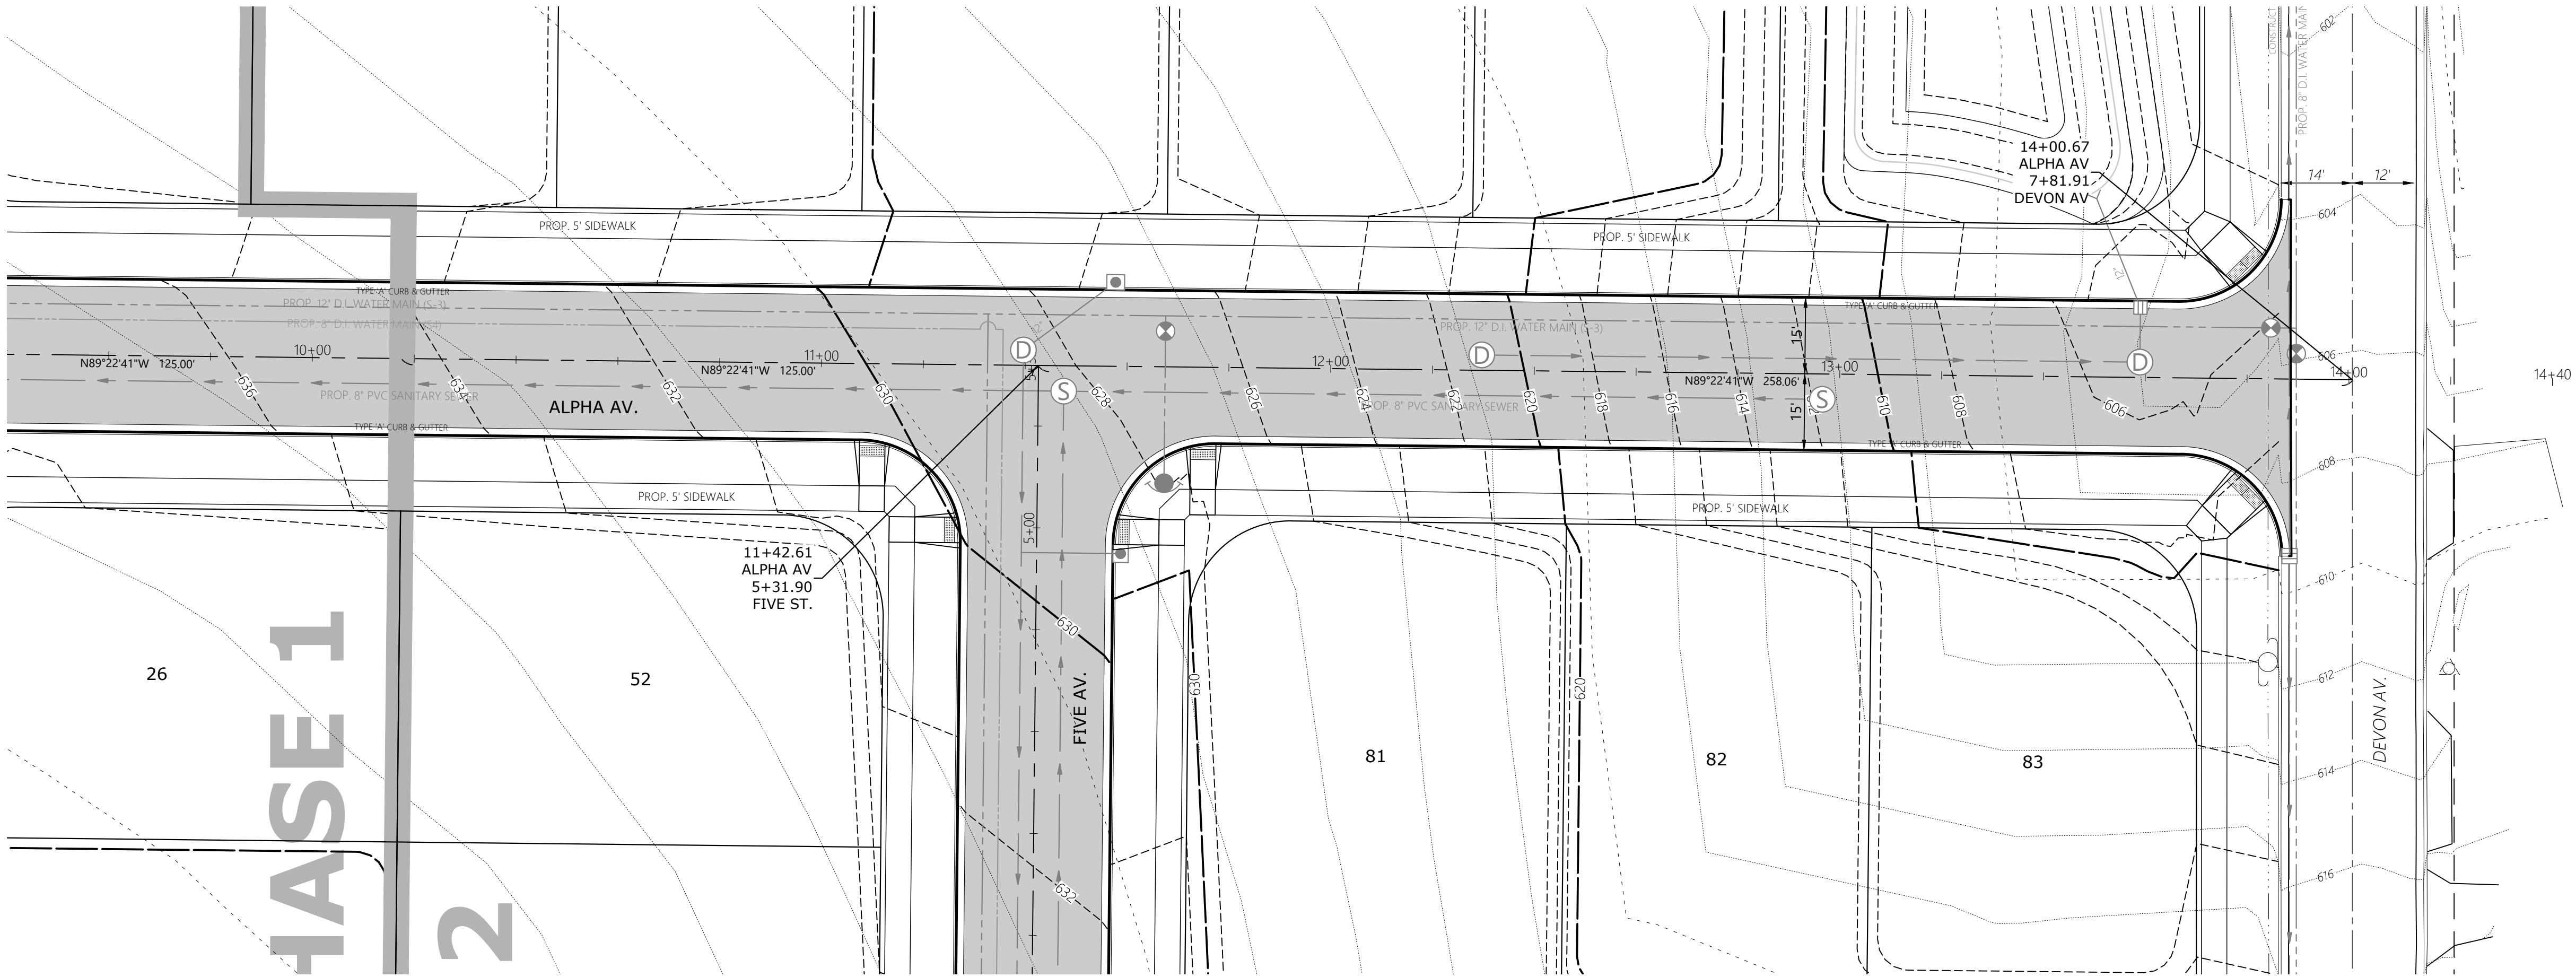


SEE SHEET 406 FOR
ALPHA AV. DESIGN

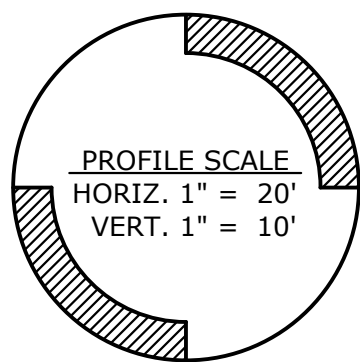

SEE SHEET 411 FOR
FIVE ST. DESIGN

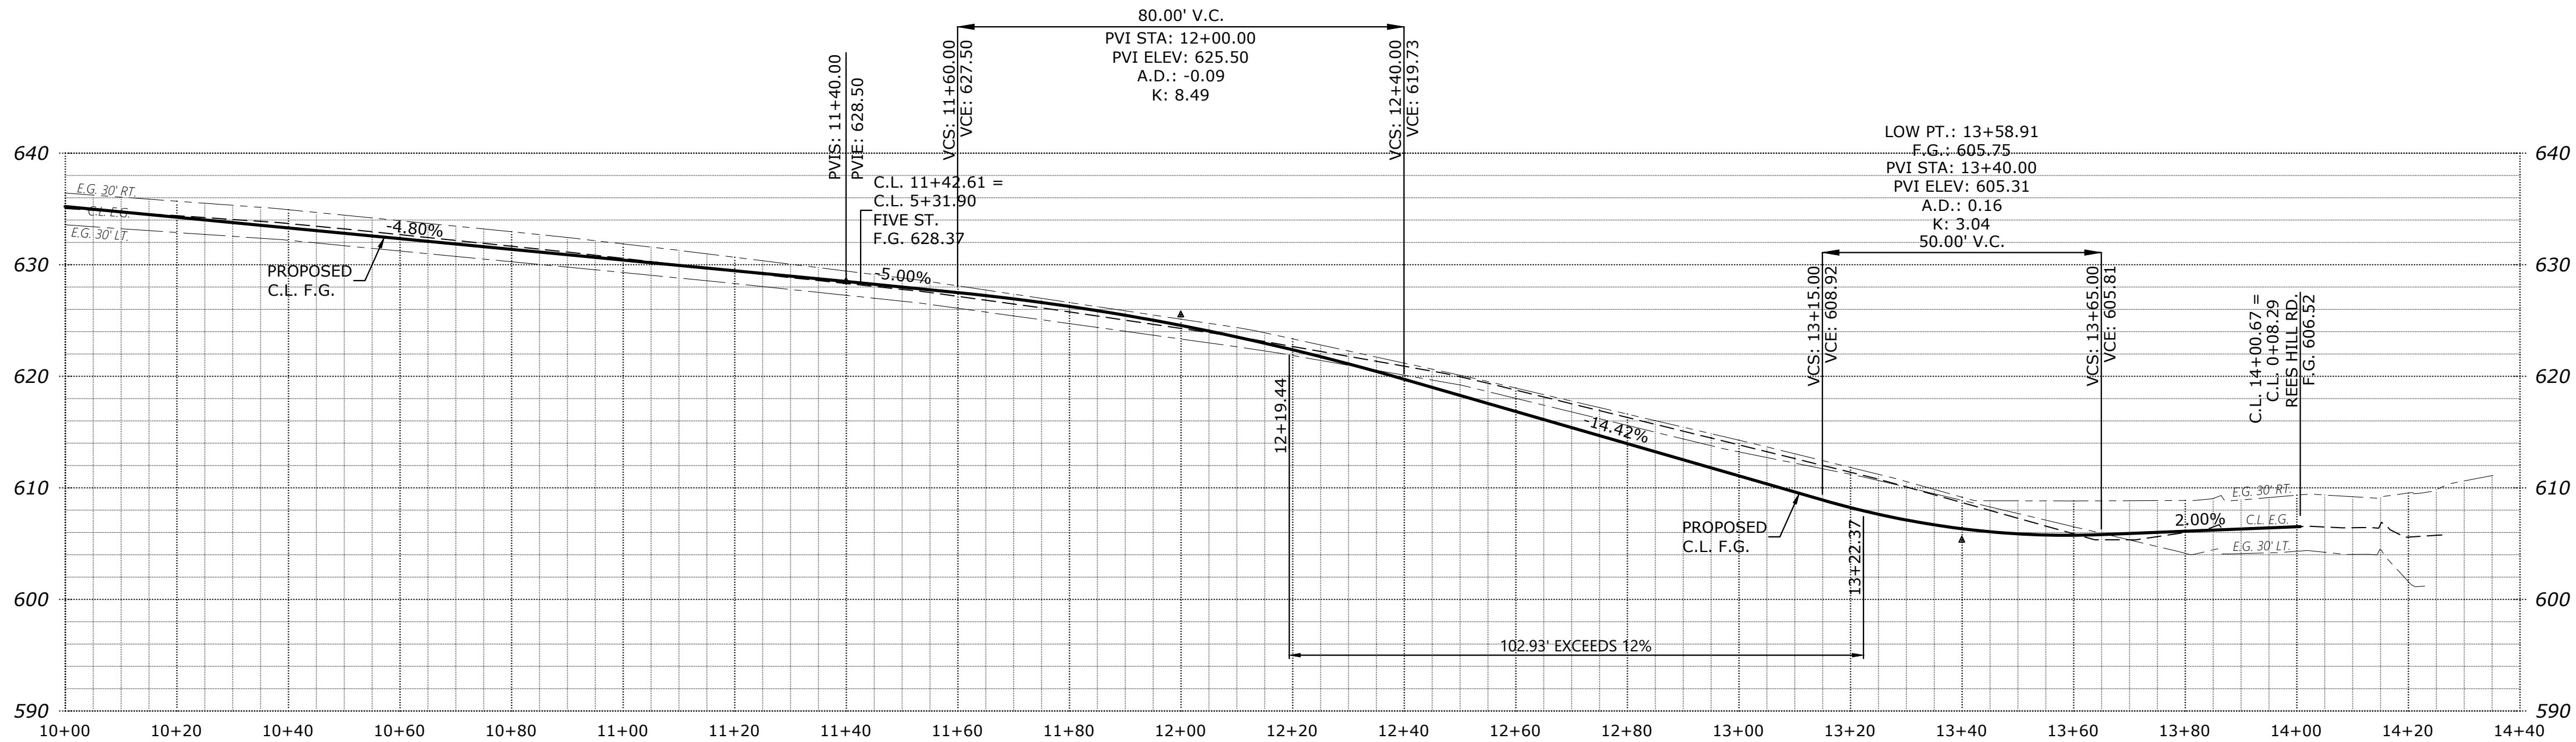

EG 635.0 C.L.	EG 634.4 C.L.	EG 633.7 C.L.	EG 632.7 C.L.	EG 631.7 C.L.	EG 630.6 C.L.	EG 629.4 C.L.	EG 628.3 C.L.	EG 627.2 C.L.	EG 626.8 C.L.	EG 624.3 C.L.	EG 622.7 C.L.	EG 620.9 C.L.	EG 618.8 C.L.	EG 616.3 C.L.	EG 613.9 C.L.	EG 611.08 C.L.	EG 608.24 C.L.	EG 606.7 C.L.	EG 605.9 C.L.	EG 605.0 C.L.	EG 606.5 C.L.	EG 606.51 C.L.	EG 606.6 C.L.	EG C.L.
F.G. 635.21 C.L.	F.G. 634.26 C.L.	F.G. 633.30 C.L.	F.G. 632.34 C.L.	F.G. 631.38 C.L.	F.G. 630.42 C.L.	F.G. 629.46 C.L.	F.G. 628.50 C.L.	F.G. 627.50 C.L.	F.G. 626.26 C.L.	F.G. 624.56 C.L.	F.G. 622.38 C.L.	F.G. 619.73 C.L.	F.G. 616.85 C.L.	F.G. 613.96 C.L.	F.G. 611.08 C.L.	F.G. 608.24 C.L.	F.G. 606.34 C.L.	F.G. 605.75 C.L.	F.G. 605.11 C.L.	F.G. 606.51 C.L.	F.G. 606.51 C.L.	F.G. 606.6 C.L.	F.G. C.L.	F.G. C.L.

PRELIMINARY
STREET
IMPROVEMENTS

DEVON ESTATES

NO CHANGES, MODIFICATIONS
OR REVISIONS SHALL BE
MADE WITHOUT WRITTEN
AUTHORIZATION FROM THE
DESIGN ENGINEER.
DIMENSIONS & NOTES TAKE
PRECEDENCE OVER
GRAPHICAL REPRESENTATION.

Design: M.D.G.
Drawn: P.H.S.
Checked: B.M.G.
Date: NOV. 2017
Scale: AS SHOWN
As-Built: ----



EXPIRES: 06-30-2021

JOB # 6502

P407

MULTI/TECH
ENGINEERING SERVICES, INC.
1155 13TH ST. S.E. SALEM, OR. 97302
PH: (503) 363-2227 FAX: (503) 364-2660
www.mtiengineering.net office@mtiengineering.net