

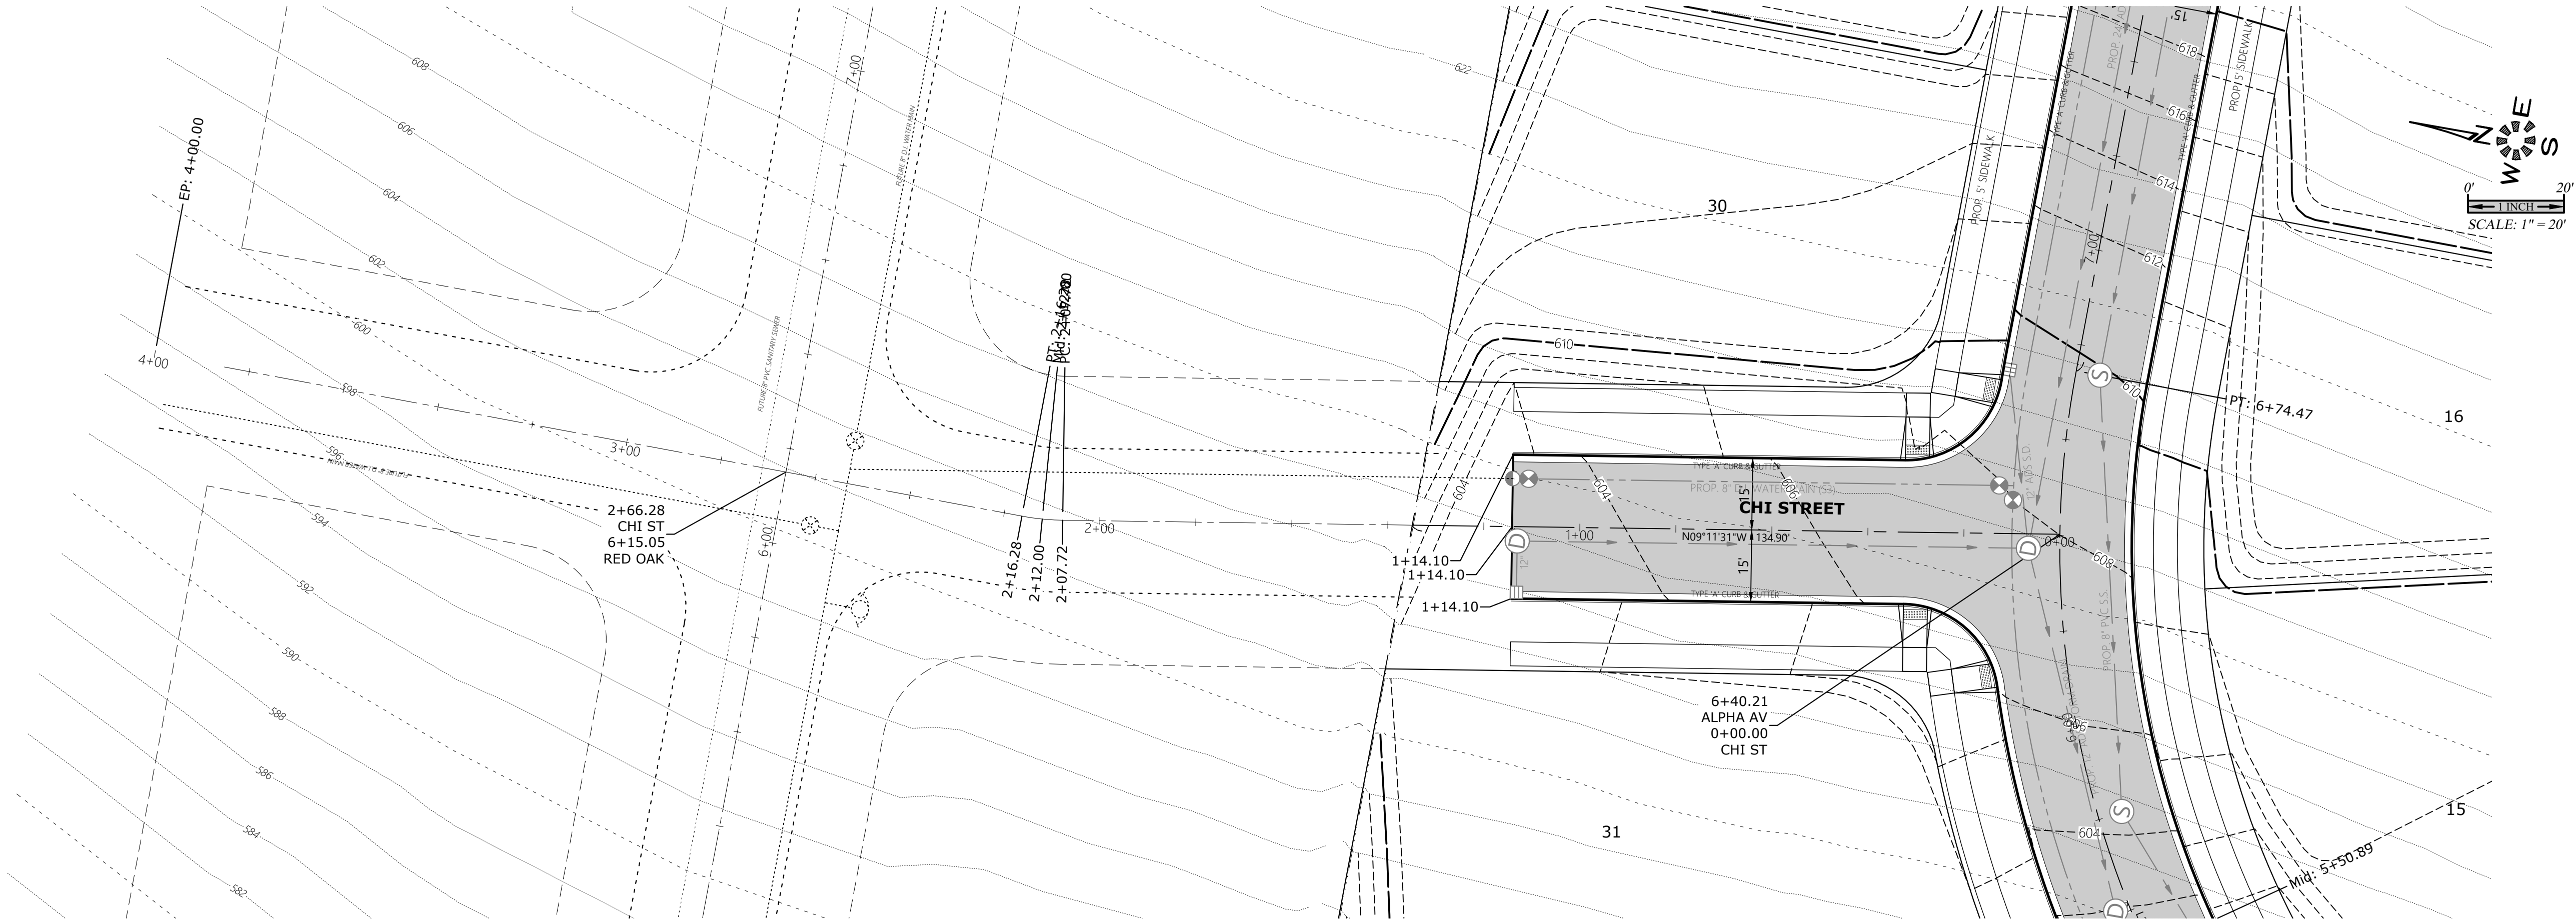


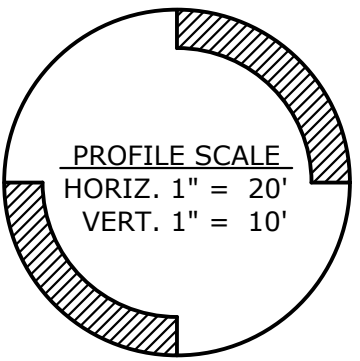

SEE SHEET 405 TO 407 FOR
ALPHA AV. DESIGN

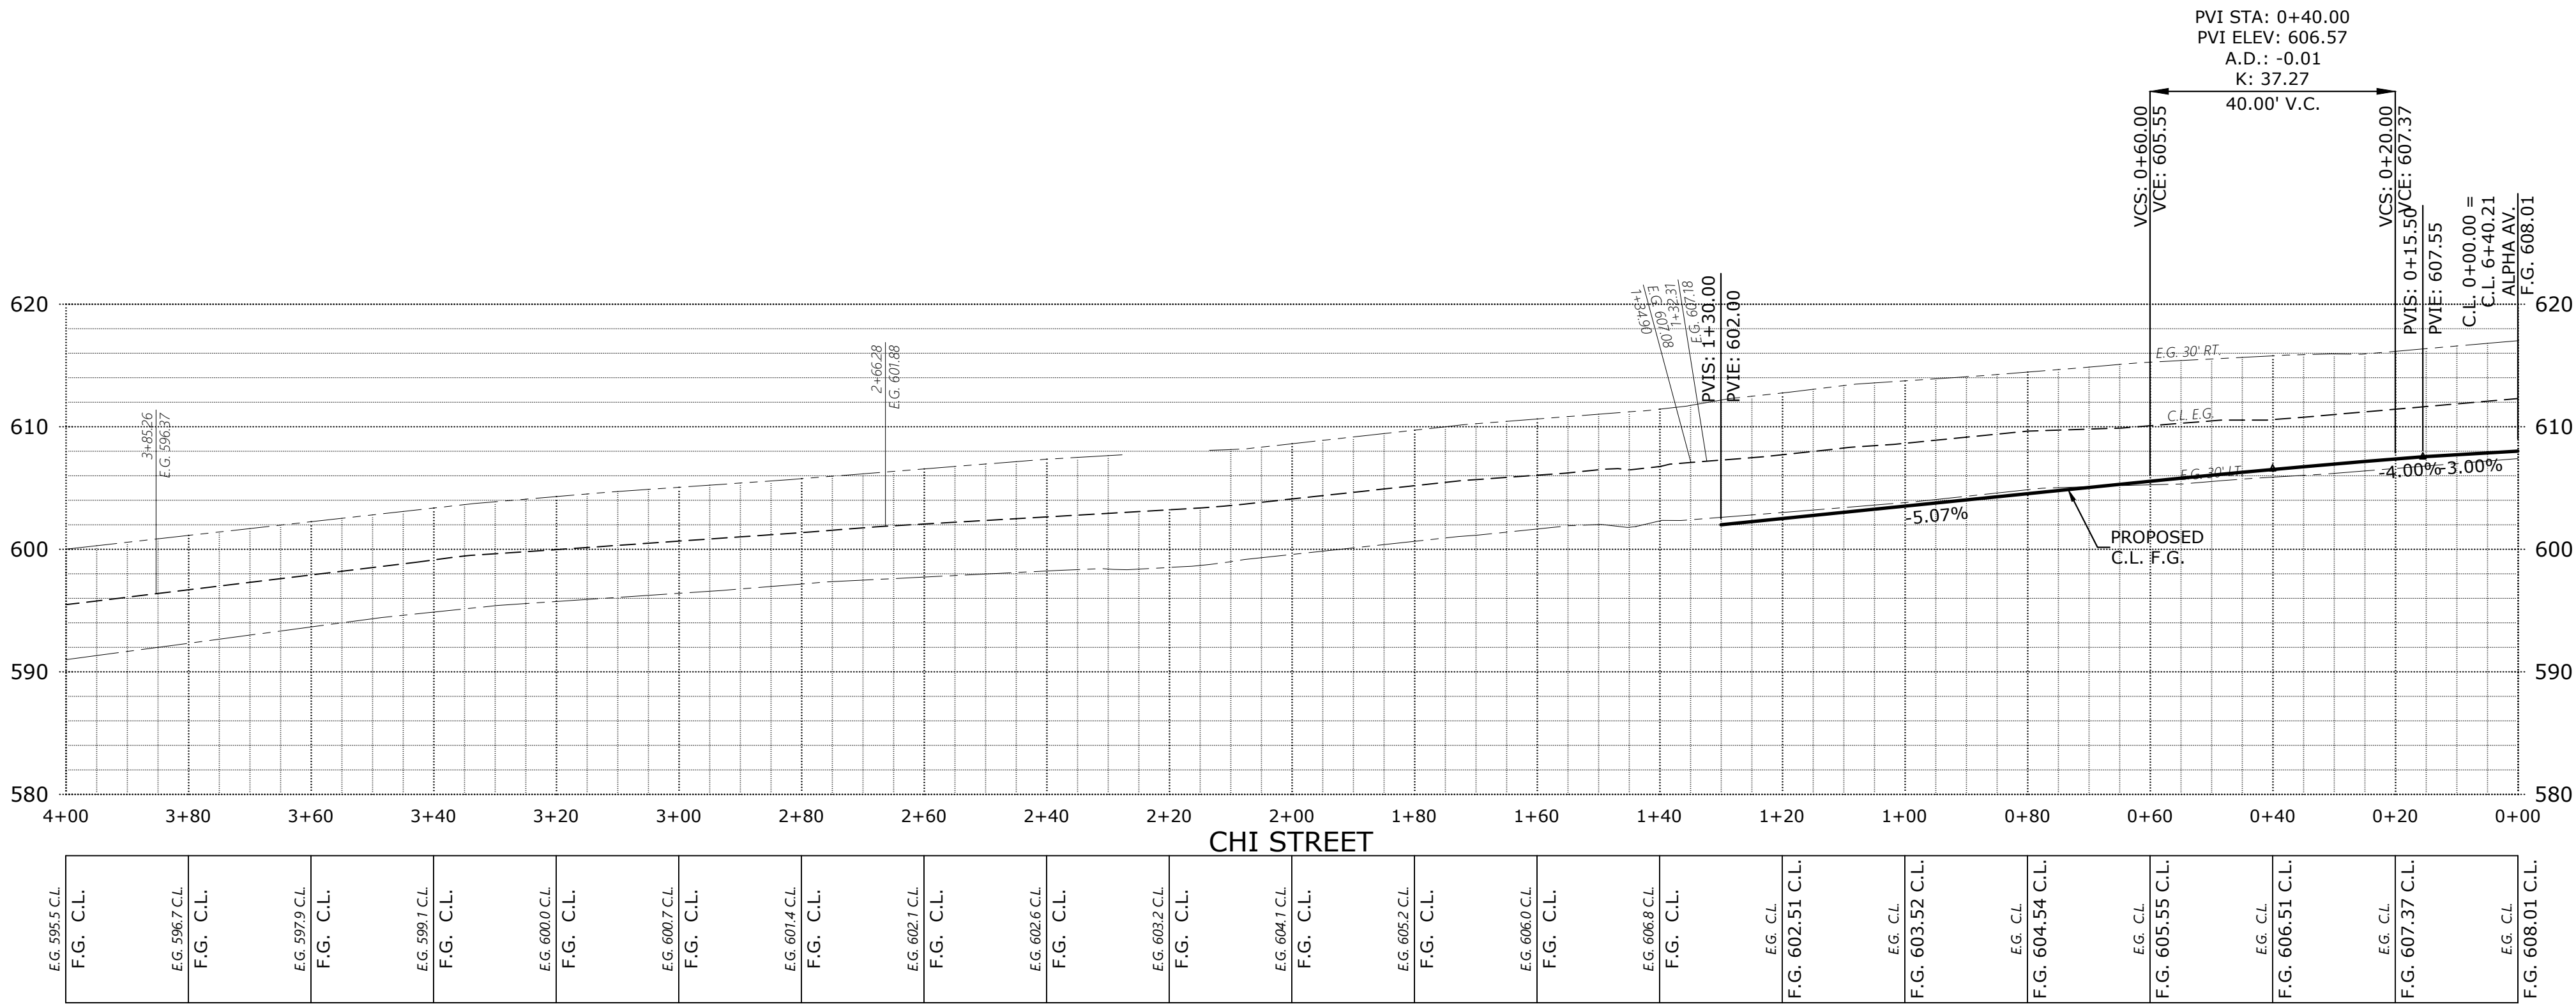


PRELIMINARY
STREET
IMPROVEMENTS

DEVON ESTATES

NO CHANGES, MODIFICATIONS
OR REVISIONS TO BE
MADE TO THESE DRAWINGS
WITHOUT WRITTEN
AUTHORIZATION FROM THE
DESIGN ENGINEER.
DIMENSIONS & NOTES TAKE
PRECEDENCE OVER
GRAPHICAL REPRESENTATION.

Design: M.D.G.
Drawn: P.H.S.
Checked: B.M.G.
Date: NOV. 2017
Scale: AS SHOWN
As-Built: ----

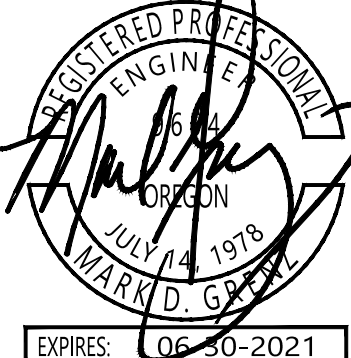

JOB # 6502

P409

MULTI/TECH
ENGINEERING SERVICES, INC.
1155 13th ST., S.E. SALEM, OR. 97302
PH: (503) 363-9227 FAX: (503) 364-7660
www.mtengr.com mt_engr@mtengr.com