



J:\6500-6599\6502-DevonAvenueSubdivision\dwg\6502\6502020.dwg, P4145T, 11/10/2020 1:59:54 PM, P5aunders

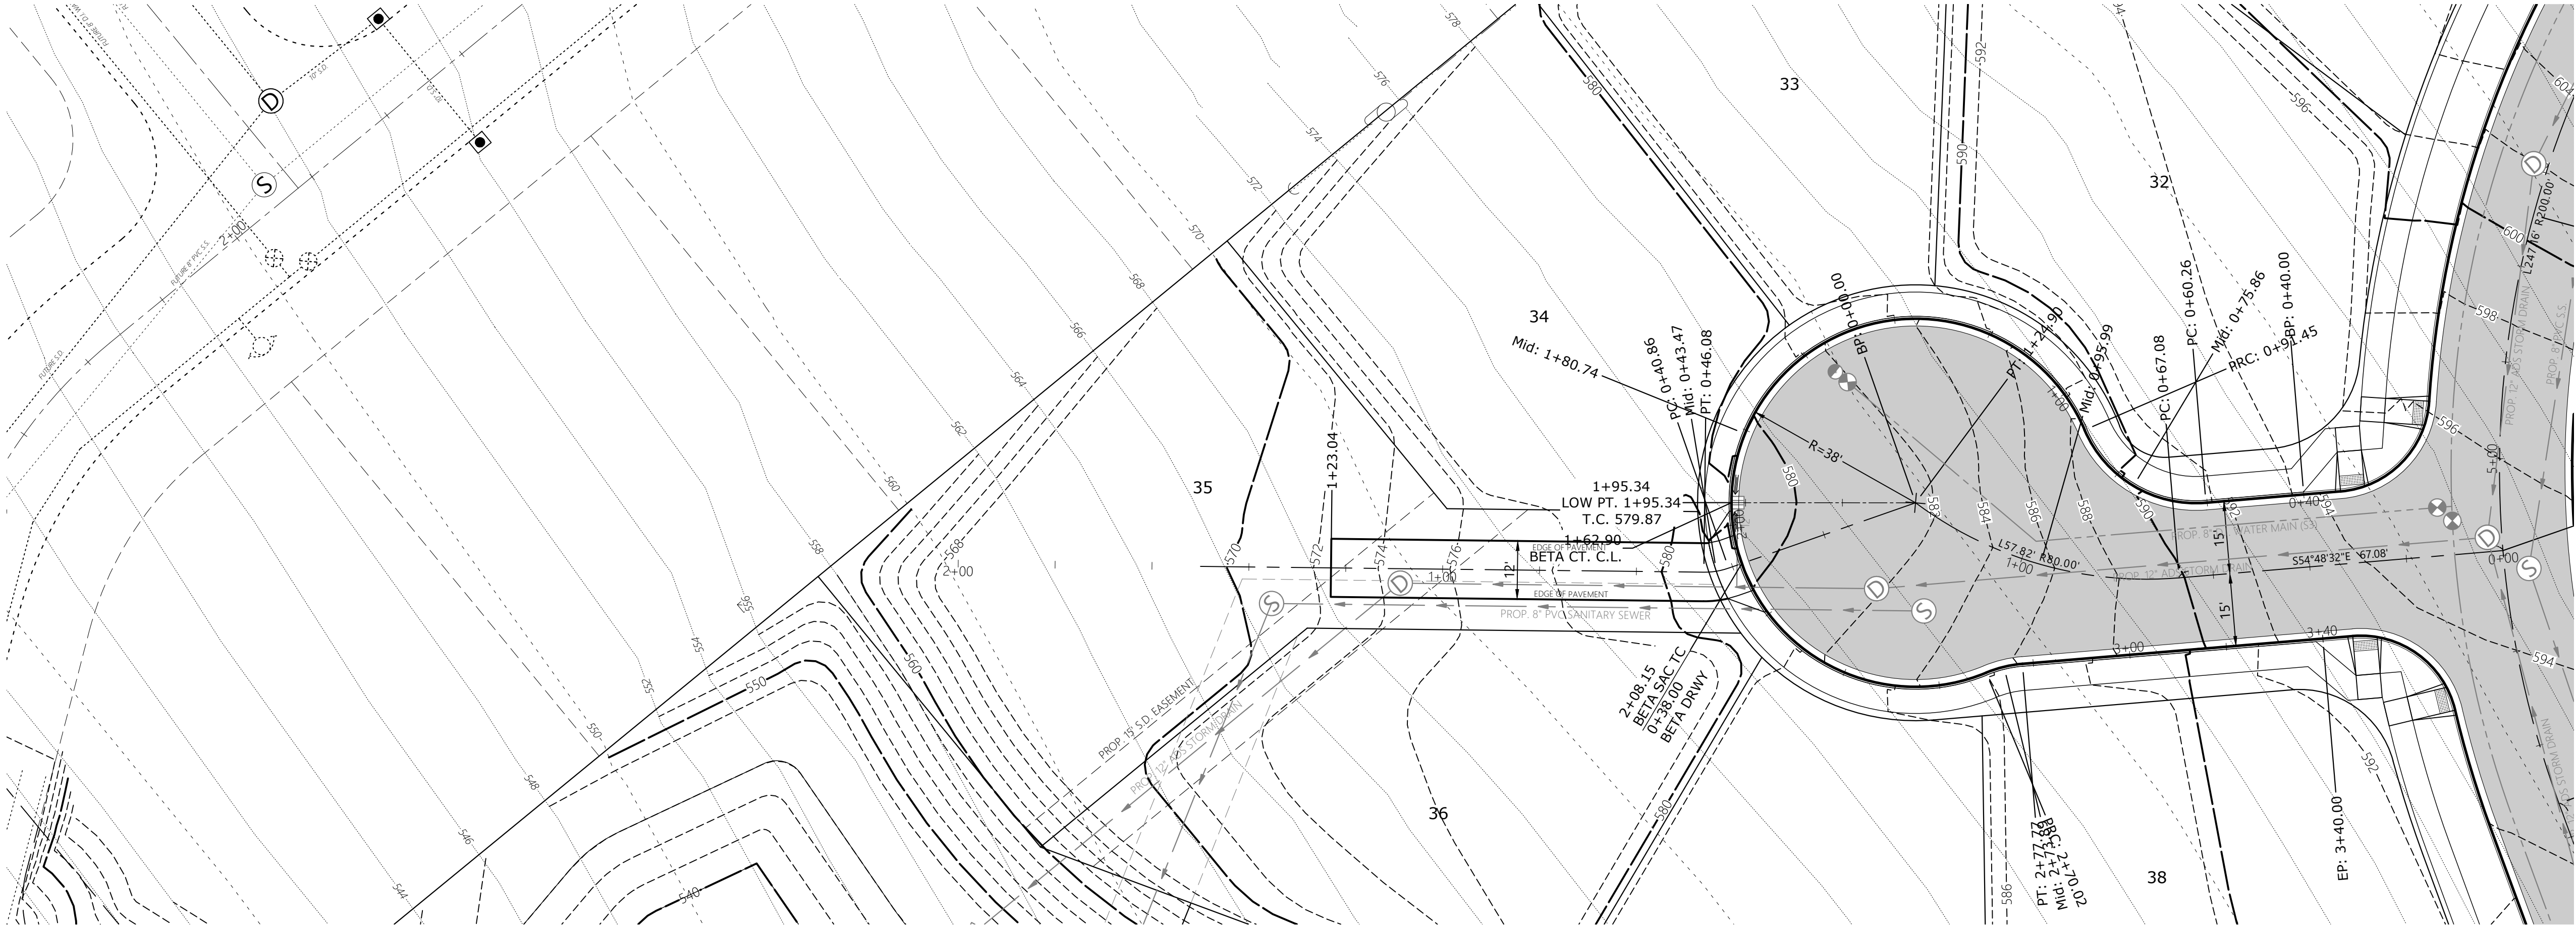

SEE SHEET 405 TO 407 FOR
ALPHA AV. DESIGN

SEE SHEET 408 FOR
BETA CT. DESIGN

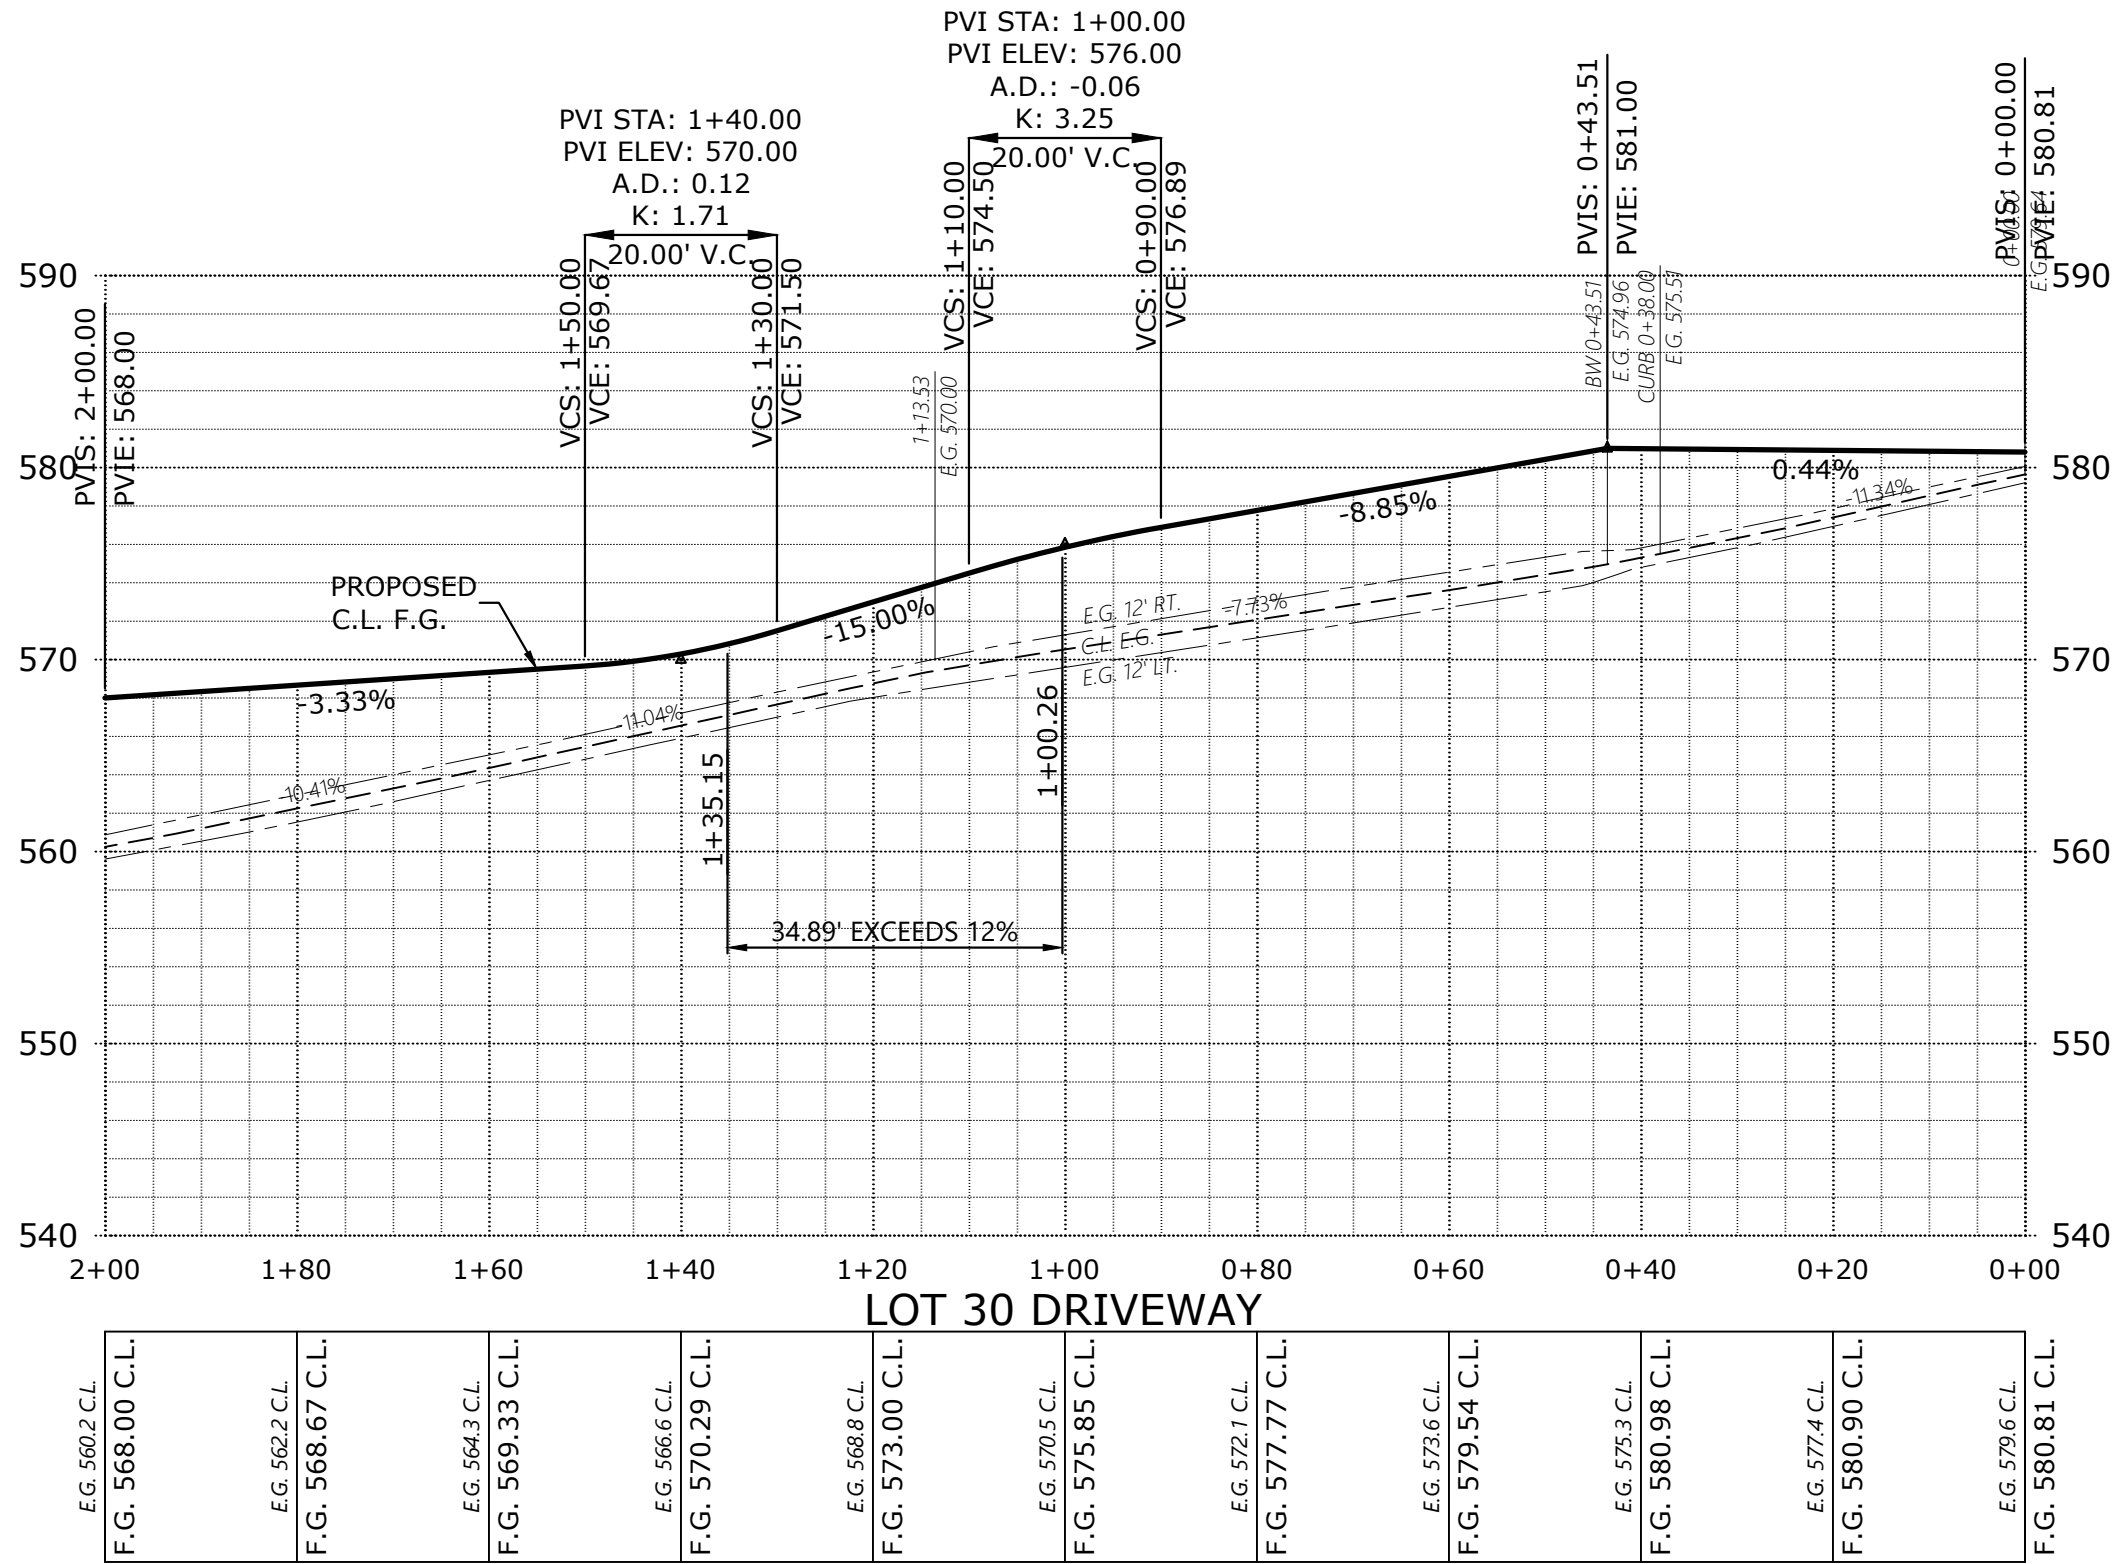

PRELIMINARY STREET IMPROVEMENTS

DEVON ESTATES

NO CHANGES, MODIFICATIONS
OR REVISIONS TO BE
MADE TO THESE DRAWINGS
WITHOUT WRITTEN
AUTHORIZATION FROM THE
DESIGN ENGINEER.
DIMENSIONS & NOTES TAKE
PRECEDENCE OVER
GRAPHICAL REPRESENTATION.

Design: M.D.G.
Drawn: P.H.S.
Checked: B.M.G.
Date: NOV. 2017
Scale: AS SHOWN
As-Built: ----



EXPIRES: 06-30-2021

JOB # 6502

P414