


J:\E70-6754-CrownPoint\SubArea\Draw - 02\0754.dwg, SDR2-ACOND, 11/17/2020 8:43:46 AM, CSchneider

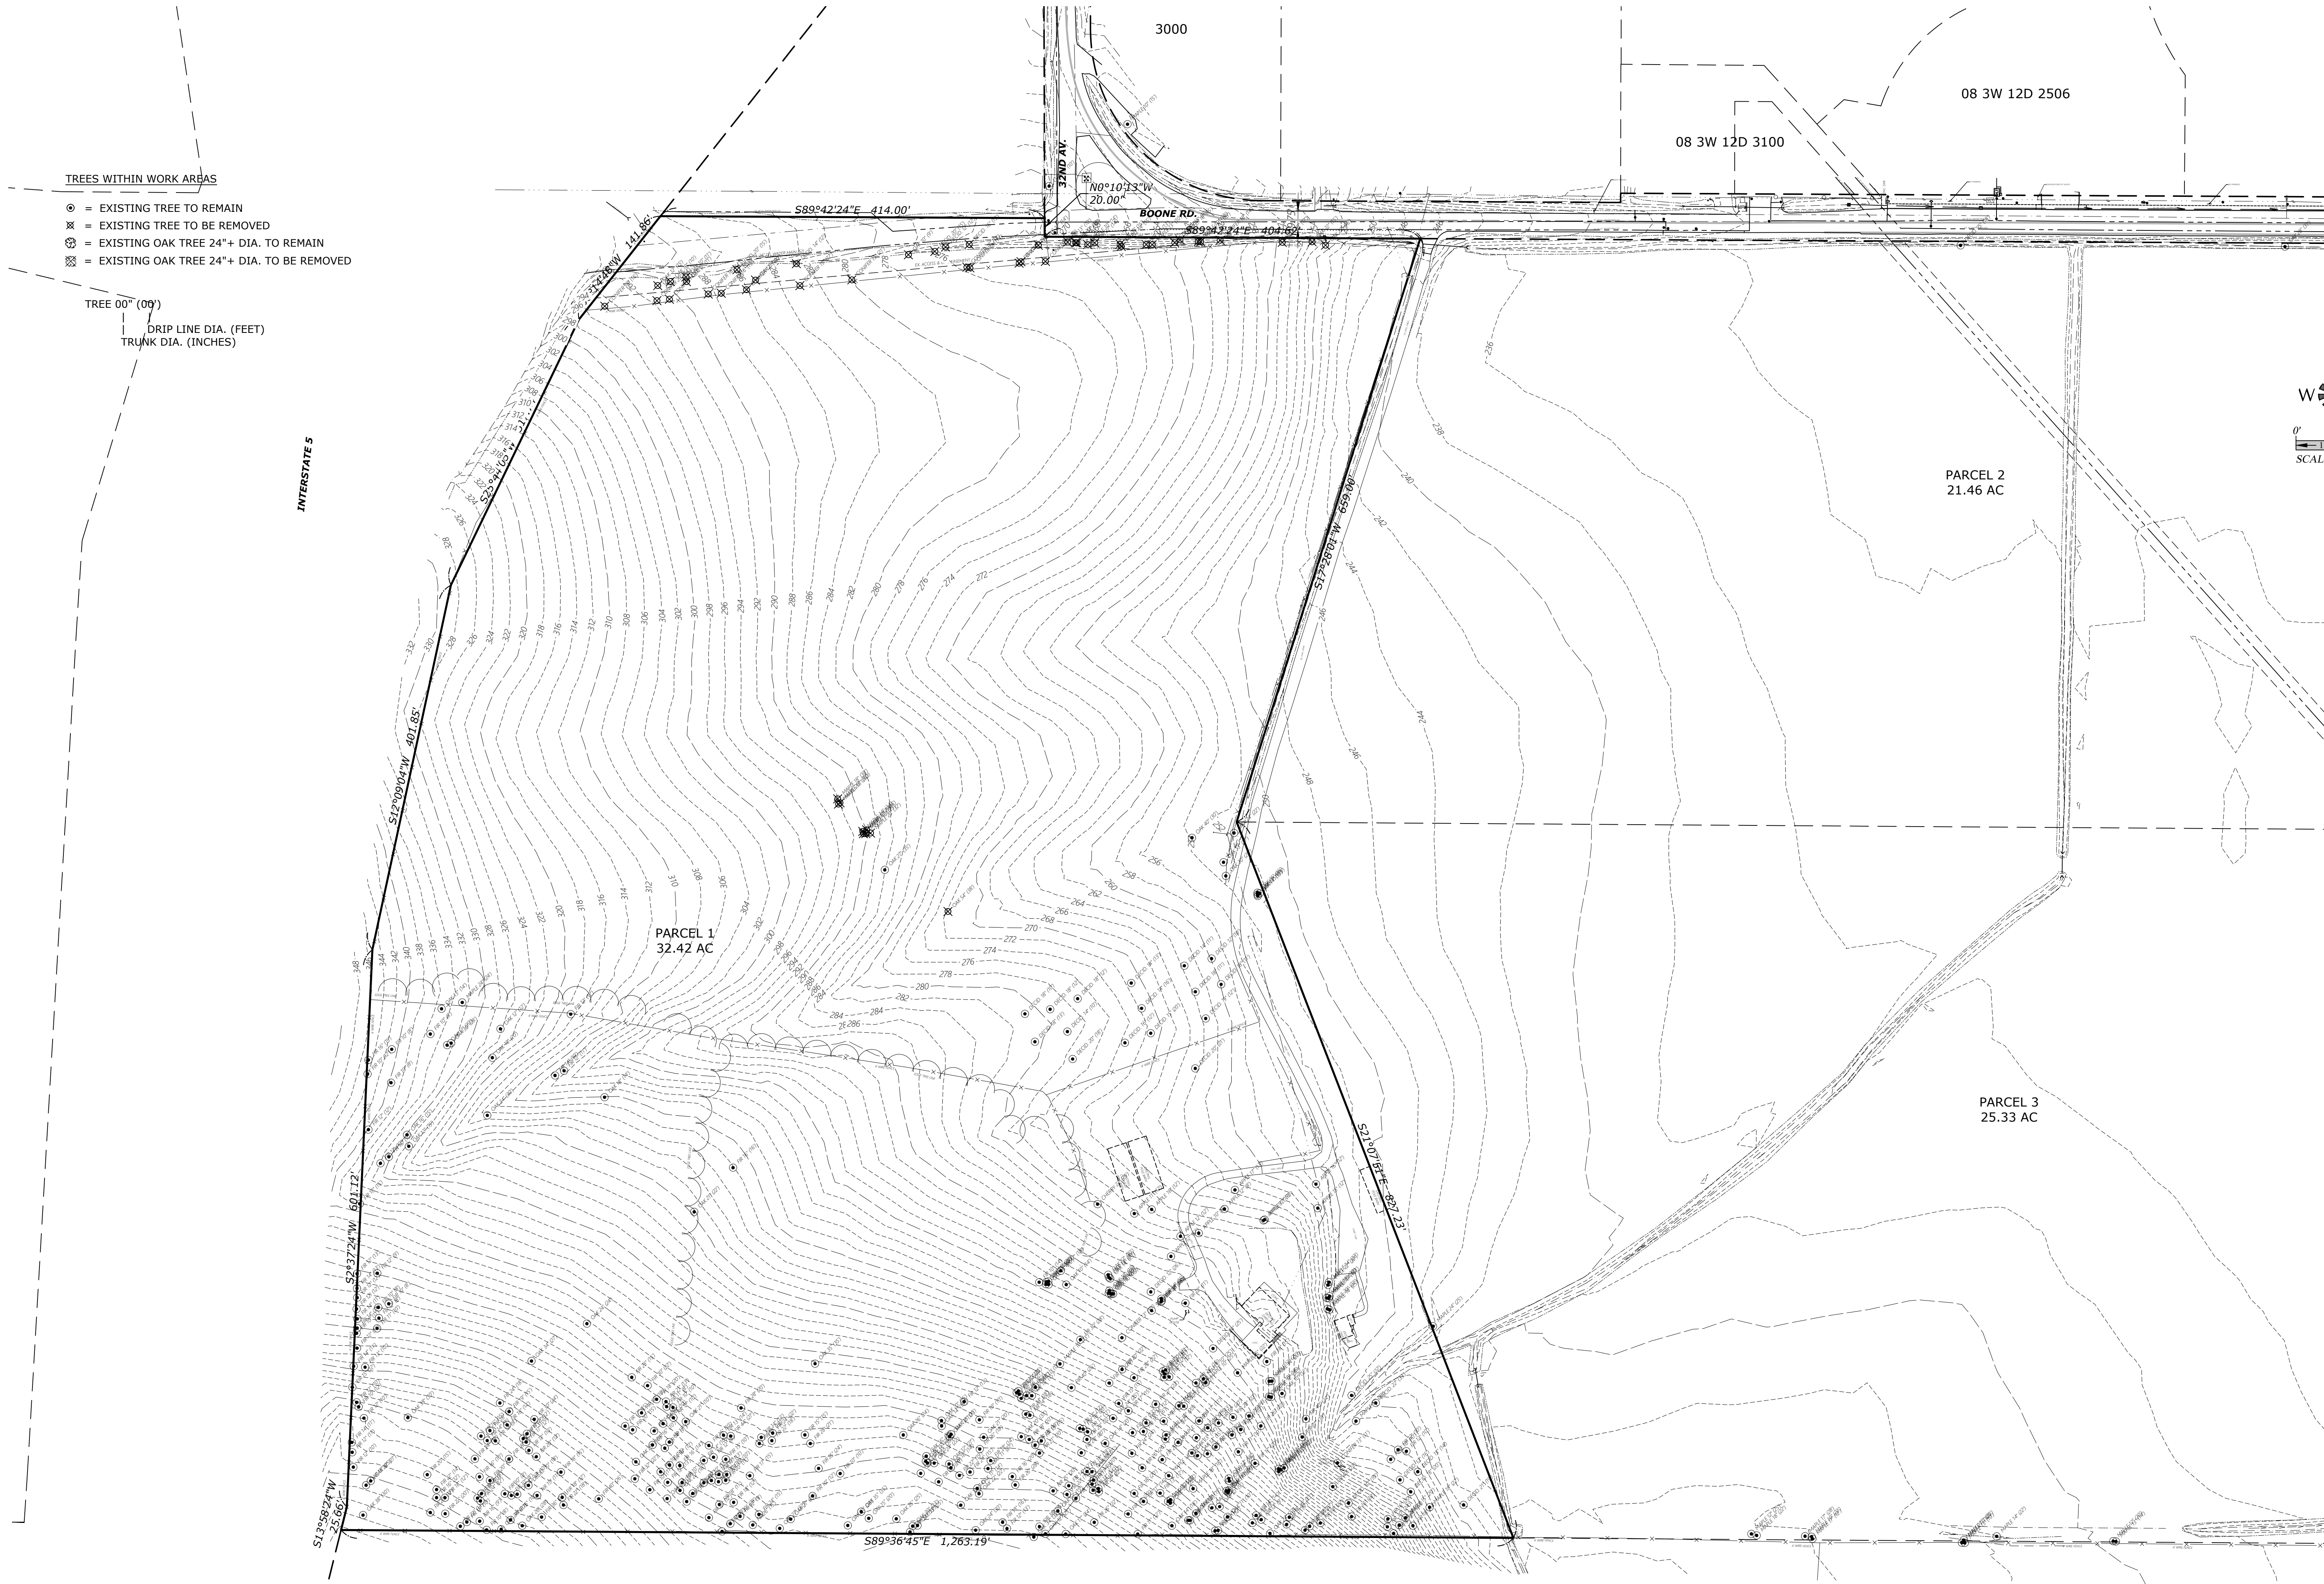

EXISTING CONDITIONS PLAN

**CROWN POINT
SOUTH SALEM**

NO CHANGES, MODIFICATIONS
OR REPRODUCTIONS TO BE
MADE TO THESE DRAWINGS
WITHOUT WRITTEN
AUTHORIZATION FROM THE
DESIGN ENGINEER.
DIMENSIONS & NOTES TAKE
PRECEDENCE OVER
GRAPHICAL REPRESENTATION.

Design: M.D.G.
Drawn: D.G.G.
Checked: E.A.H.
Date: MAY 2019
Scale: AS SHOWN



EXPIRES: 06-30-2021
JOB # 6754